

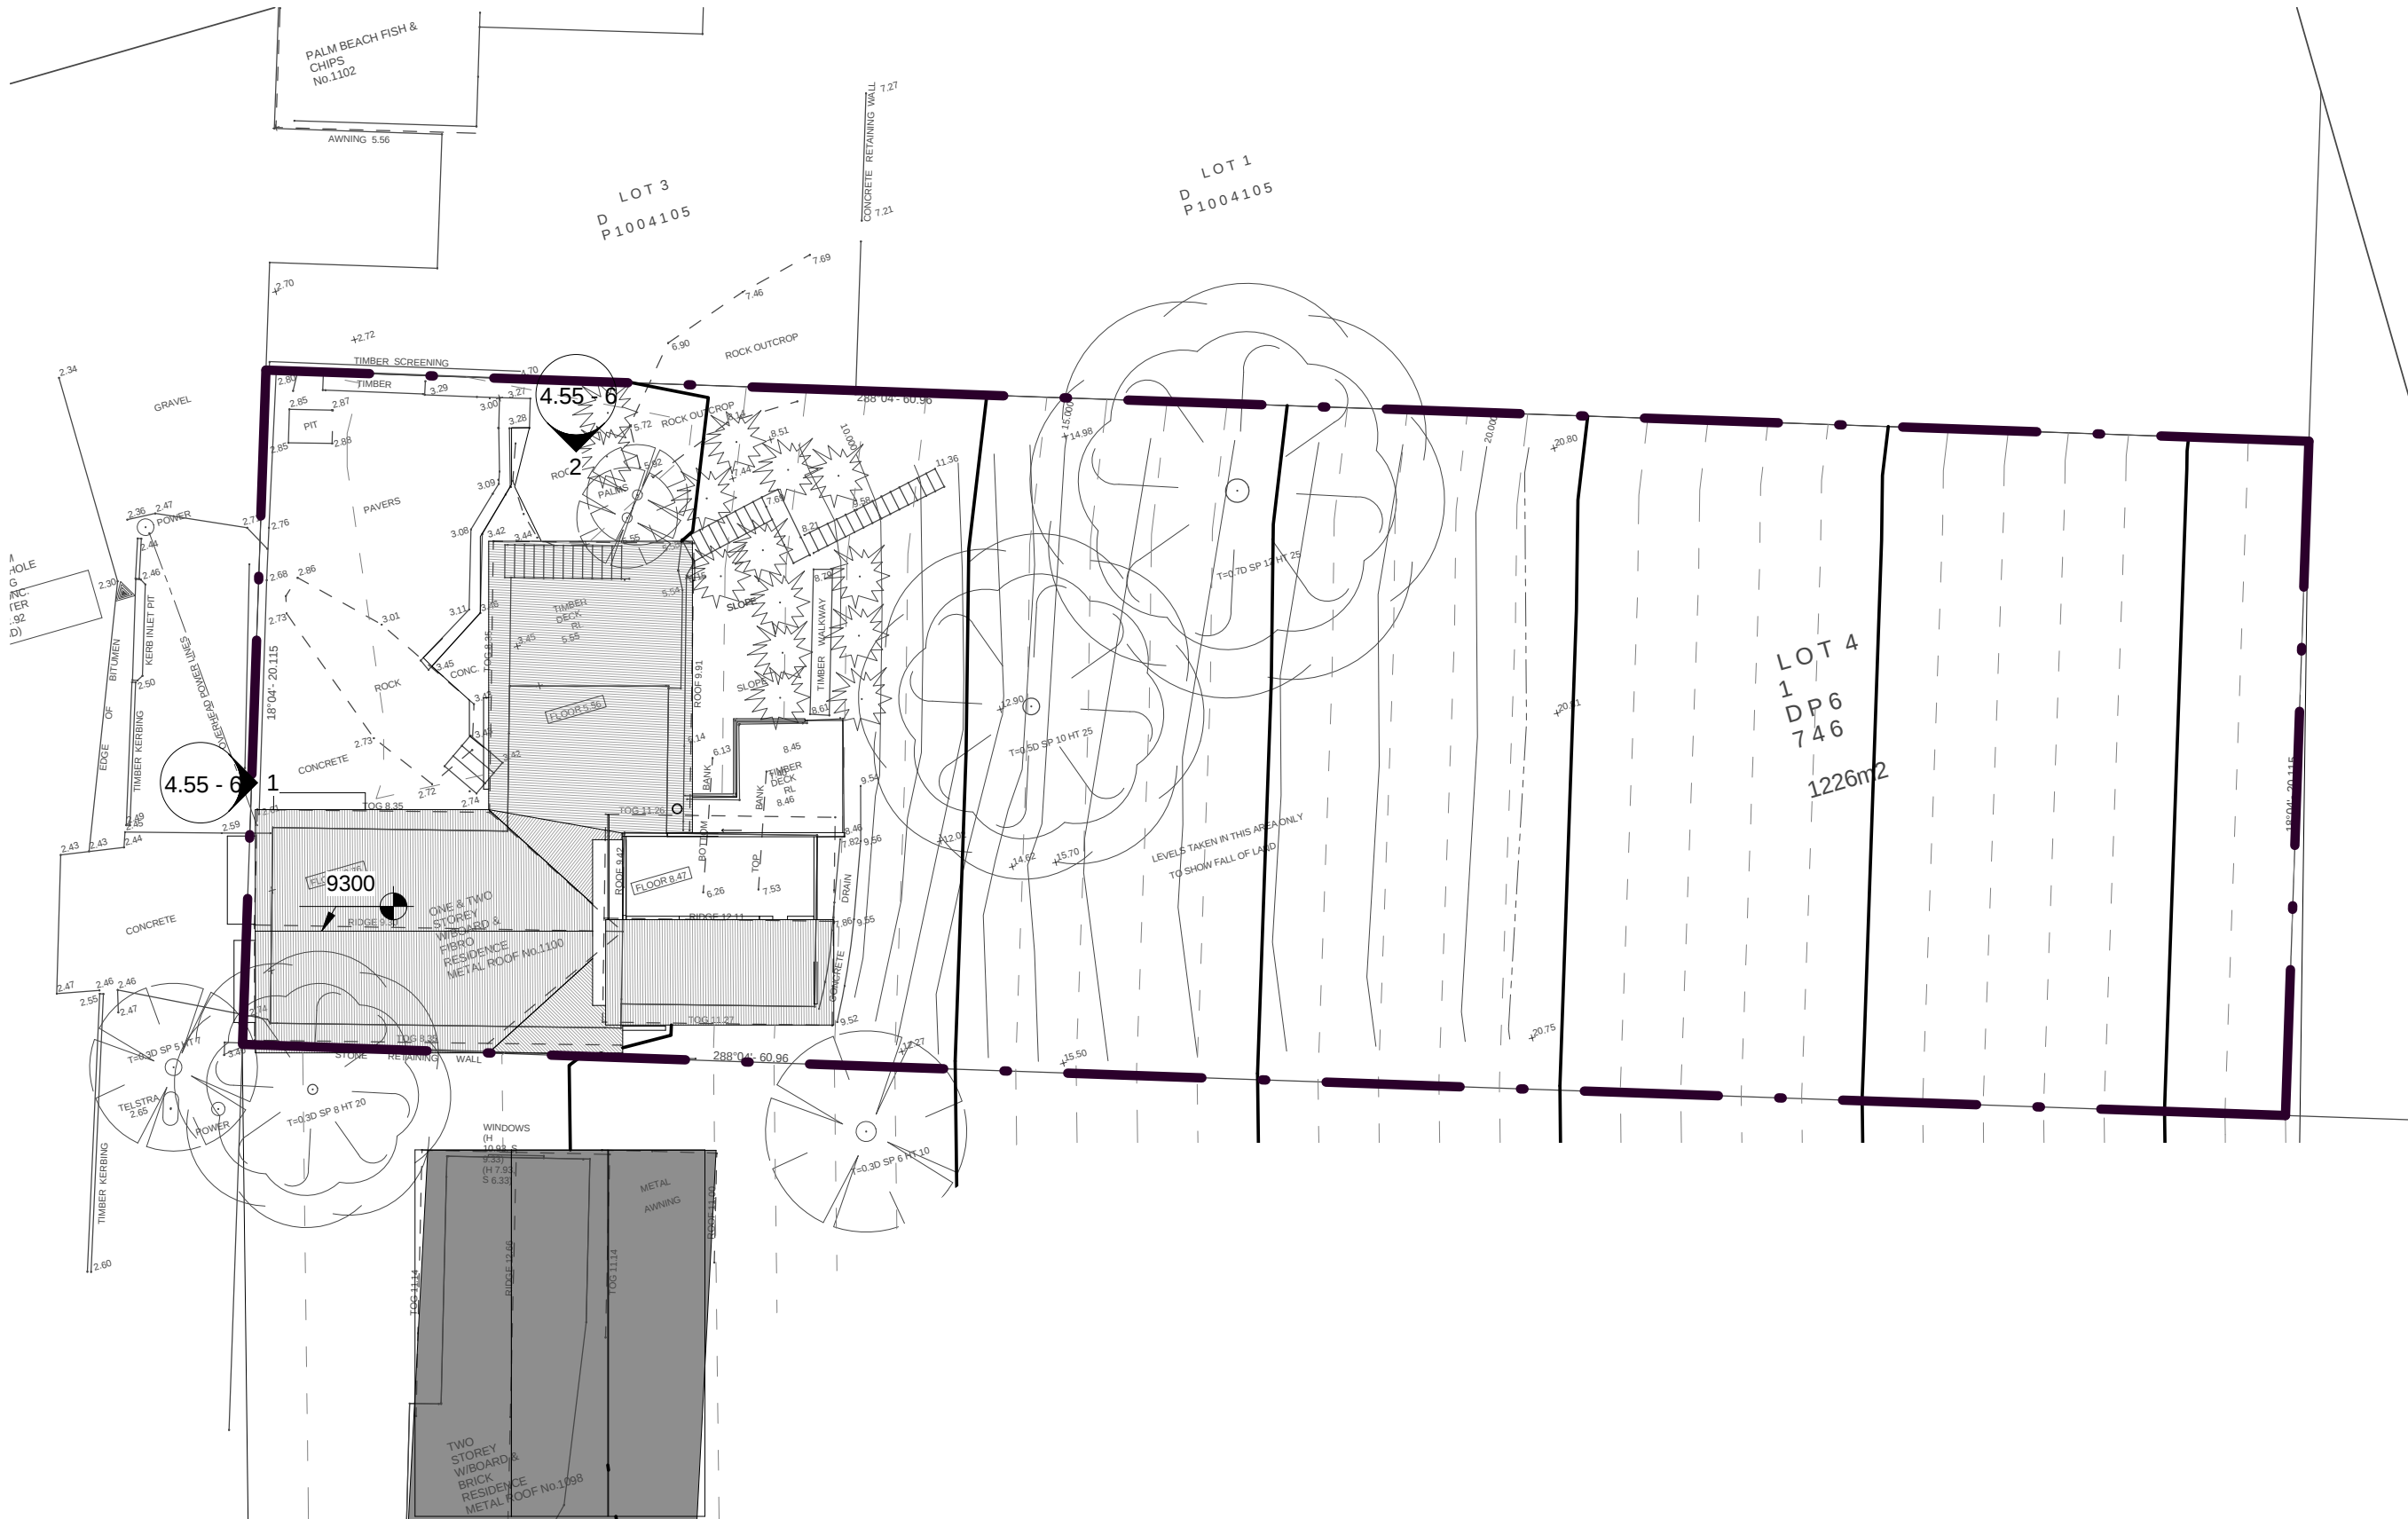
 
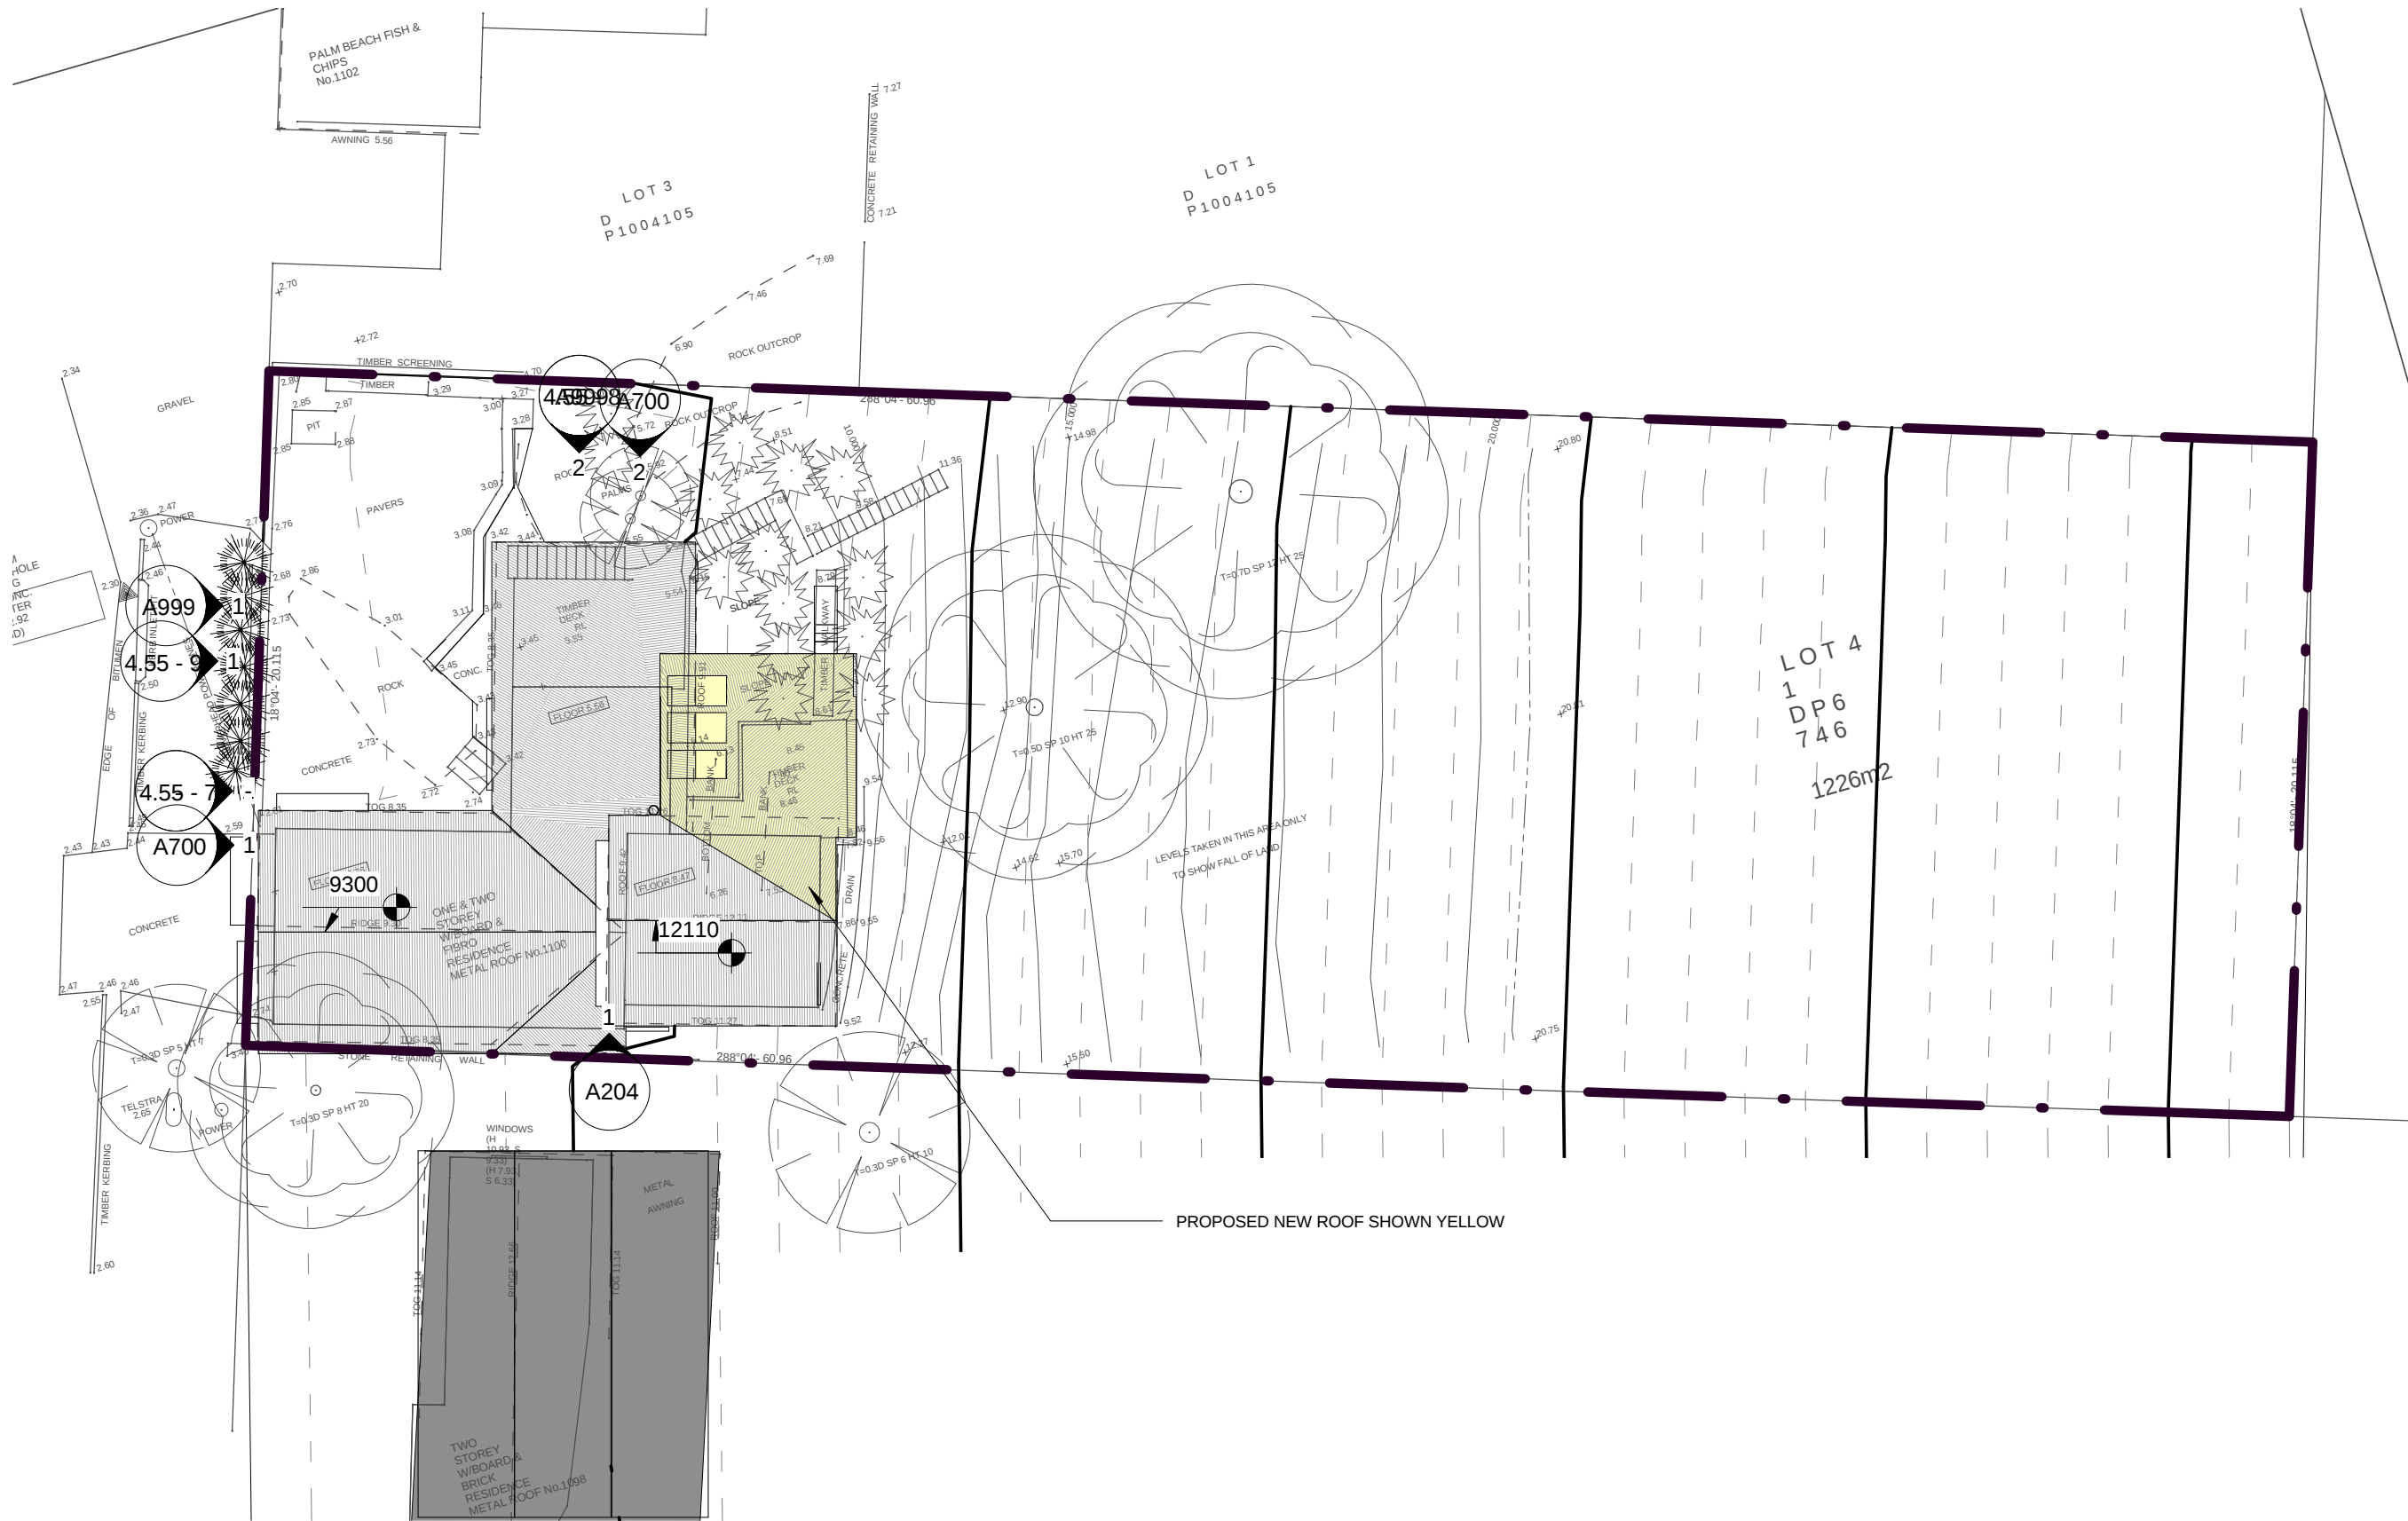


ALL NEW WORK SHOWN YELLOW			PROJECT & SIZE ADDRESS	DRAWING	PROJECT NO	DRAWING NO
No.	Date	Description	1100 BARRNEJOEY RD, PALM BEACH LOT 41 DP 6746	SITE PLAN - EXISTING	2019013	4.55 - 1
					DATE	
A05.06.2019		ISSUE FOR DEVELOPMENT APPLICATION			05.06.2019	
			CLIENT	DISCLAIMER		SCALE
			N SPROATS + P RYDSTRAND	ALL DRAWINGS ARE DESIGN DRAWINGS ONLY AND SHOULD NOT BE USED FOR CONSTRUCTION. DO NOT SCALE FROM DRAWINGS koughDESIGN: PH: 0414094588 nick@koughdesign.com.au koughdesign.com.au		1 : 200

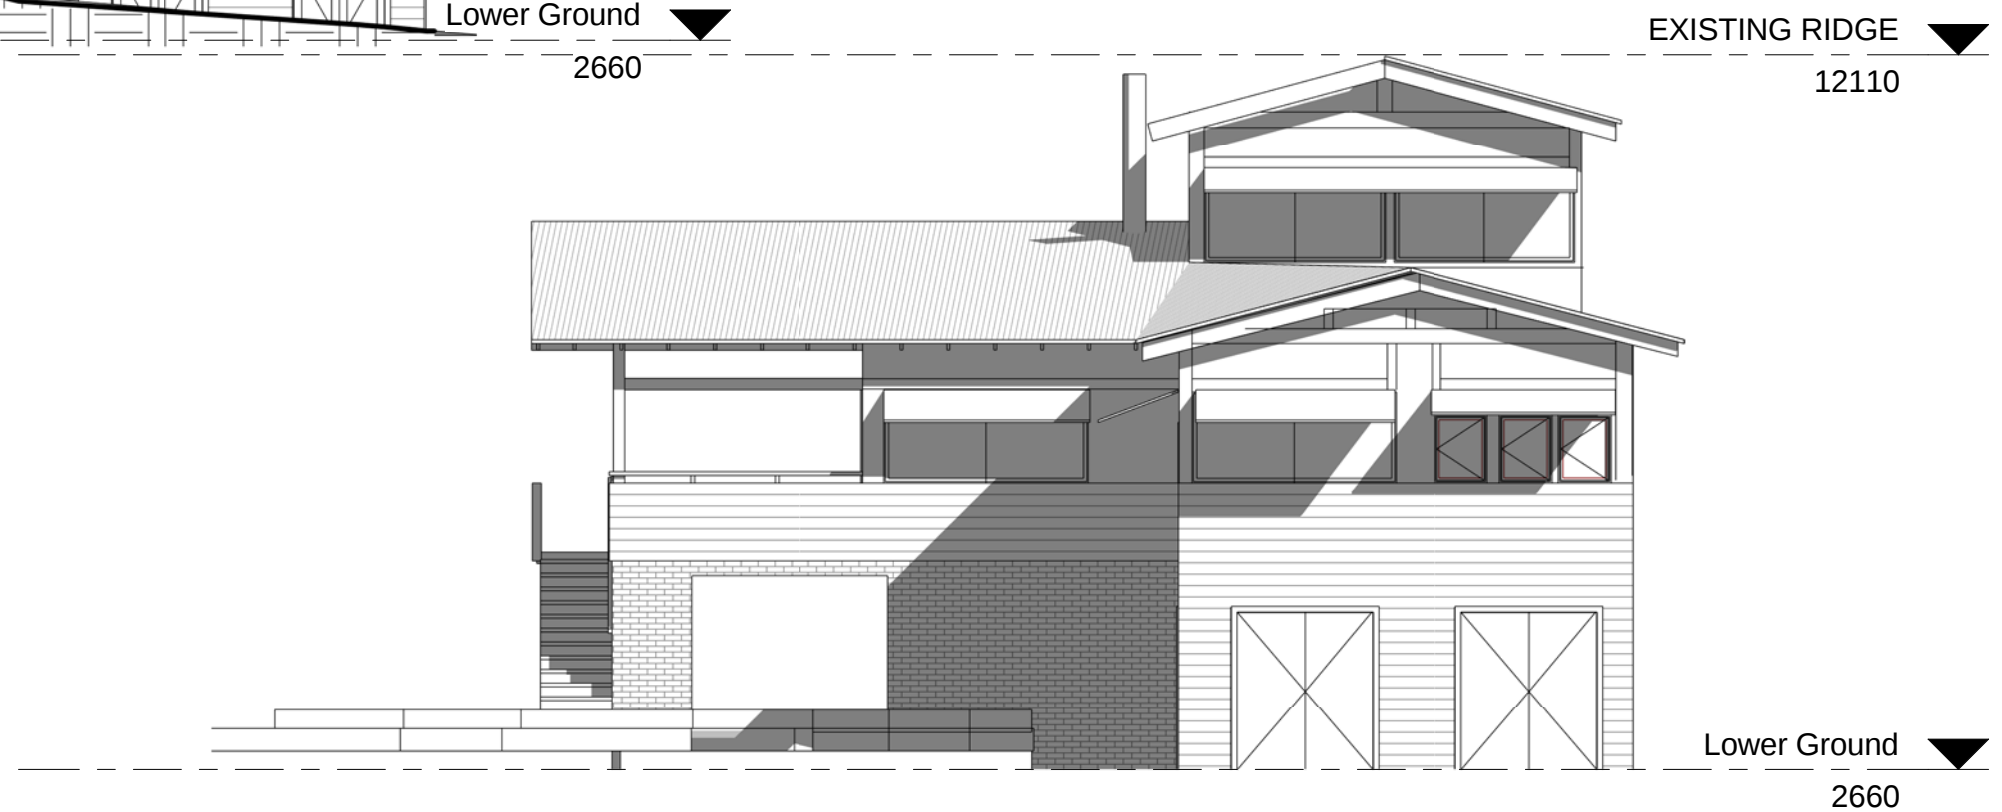


ALL NEW WORK SHOWN YELLOW		
No.	Date	Description
A	05.06.2019	ISSUE FOR DEVELOPMENT APPLICATION


PROJECT & SIZE ADDRESS	DRAWING	PROJECT NO	DRAWING NO
1100 BARRNEJOEY RD, PALM BEACH LOT 41 DP 6746	SITE PLAN - PROPOSED	2019013	4.55 - 2
		DATE	
		05.06.2019	
CLIENT	DISCLAIMER		SCALE
N SPROATS + P RYDSTRAND	ALL DRAWINGS ARE DESIGN DRAWINGS ONLY AND SHOULD NOT BE USED FOR CONSTRUCTION. DO NOT SCALE FROM DRAWINGS koughDESIGN: PH: 0414094588 nick@koughdesign.com.au koughdesign.com.au		1 : 200

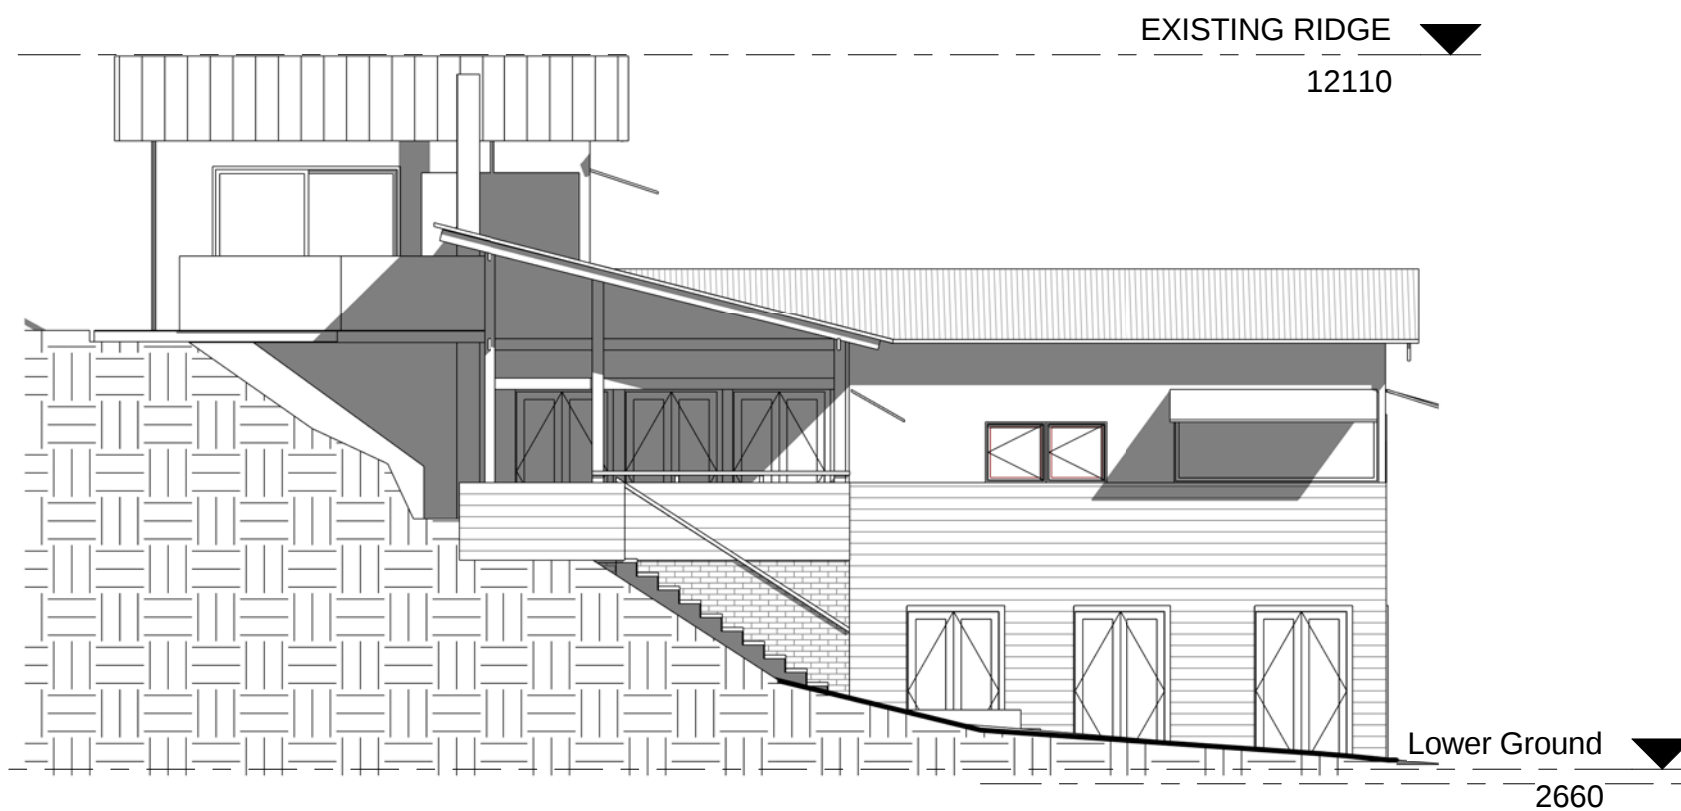

ALL NEW WORK SHOWN YELLOW			PROJECT & SIZE ADDRESS	DRAWING	PROJECT NO	DRAWING NO
			1100 BARRNEJOEY RD, PALM BEACH LOT 41 DP 6746	ELEVATIONS - EXISTING	2019013	4.55 - 6
					DATE	
					05.06.2019	
			CLIENT	DISCLAIMER		SCALE
			N SPROATS + P RYDSTRAND	ALL DRAWINGS ARE DESIGN DRAWINGS ONLY AND SHOULD NOT BE USED FOR CONSTRUCTION. DO NOT SCALE FROM DRAWINGS koughDESIGN: PH: 0414094588 nick@koughdesign.com.au koughdesign.com.au		1 : 100

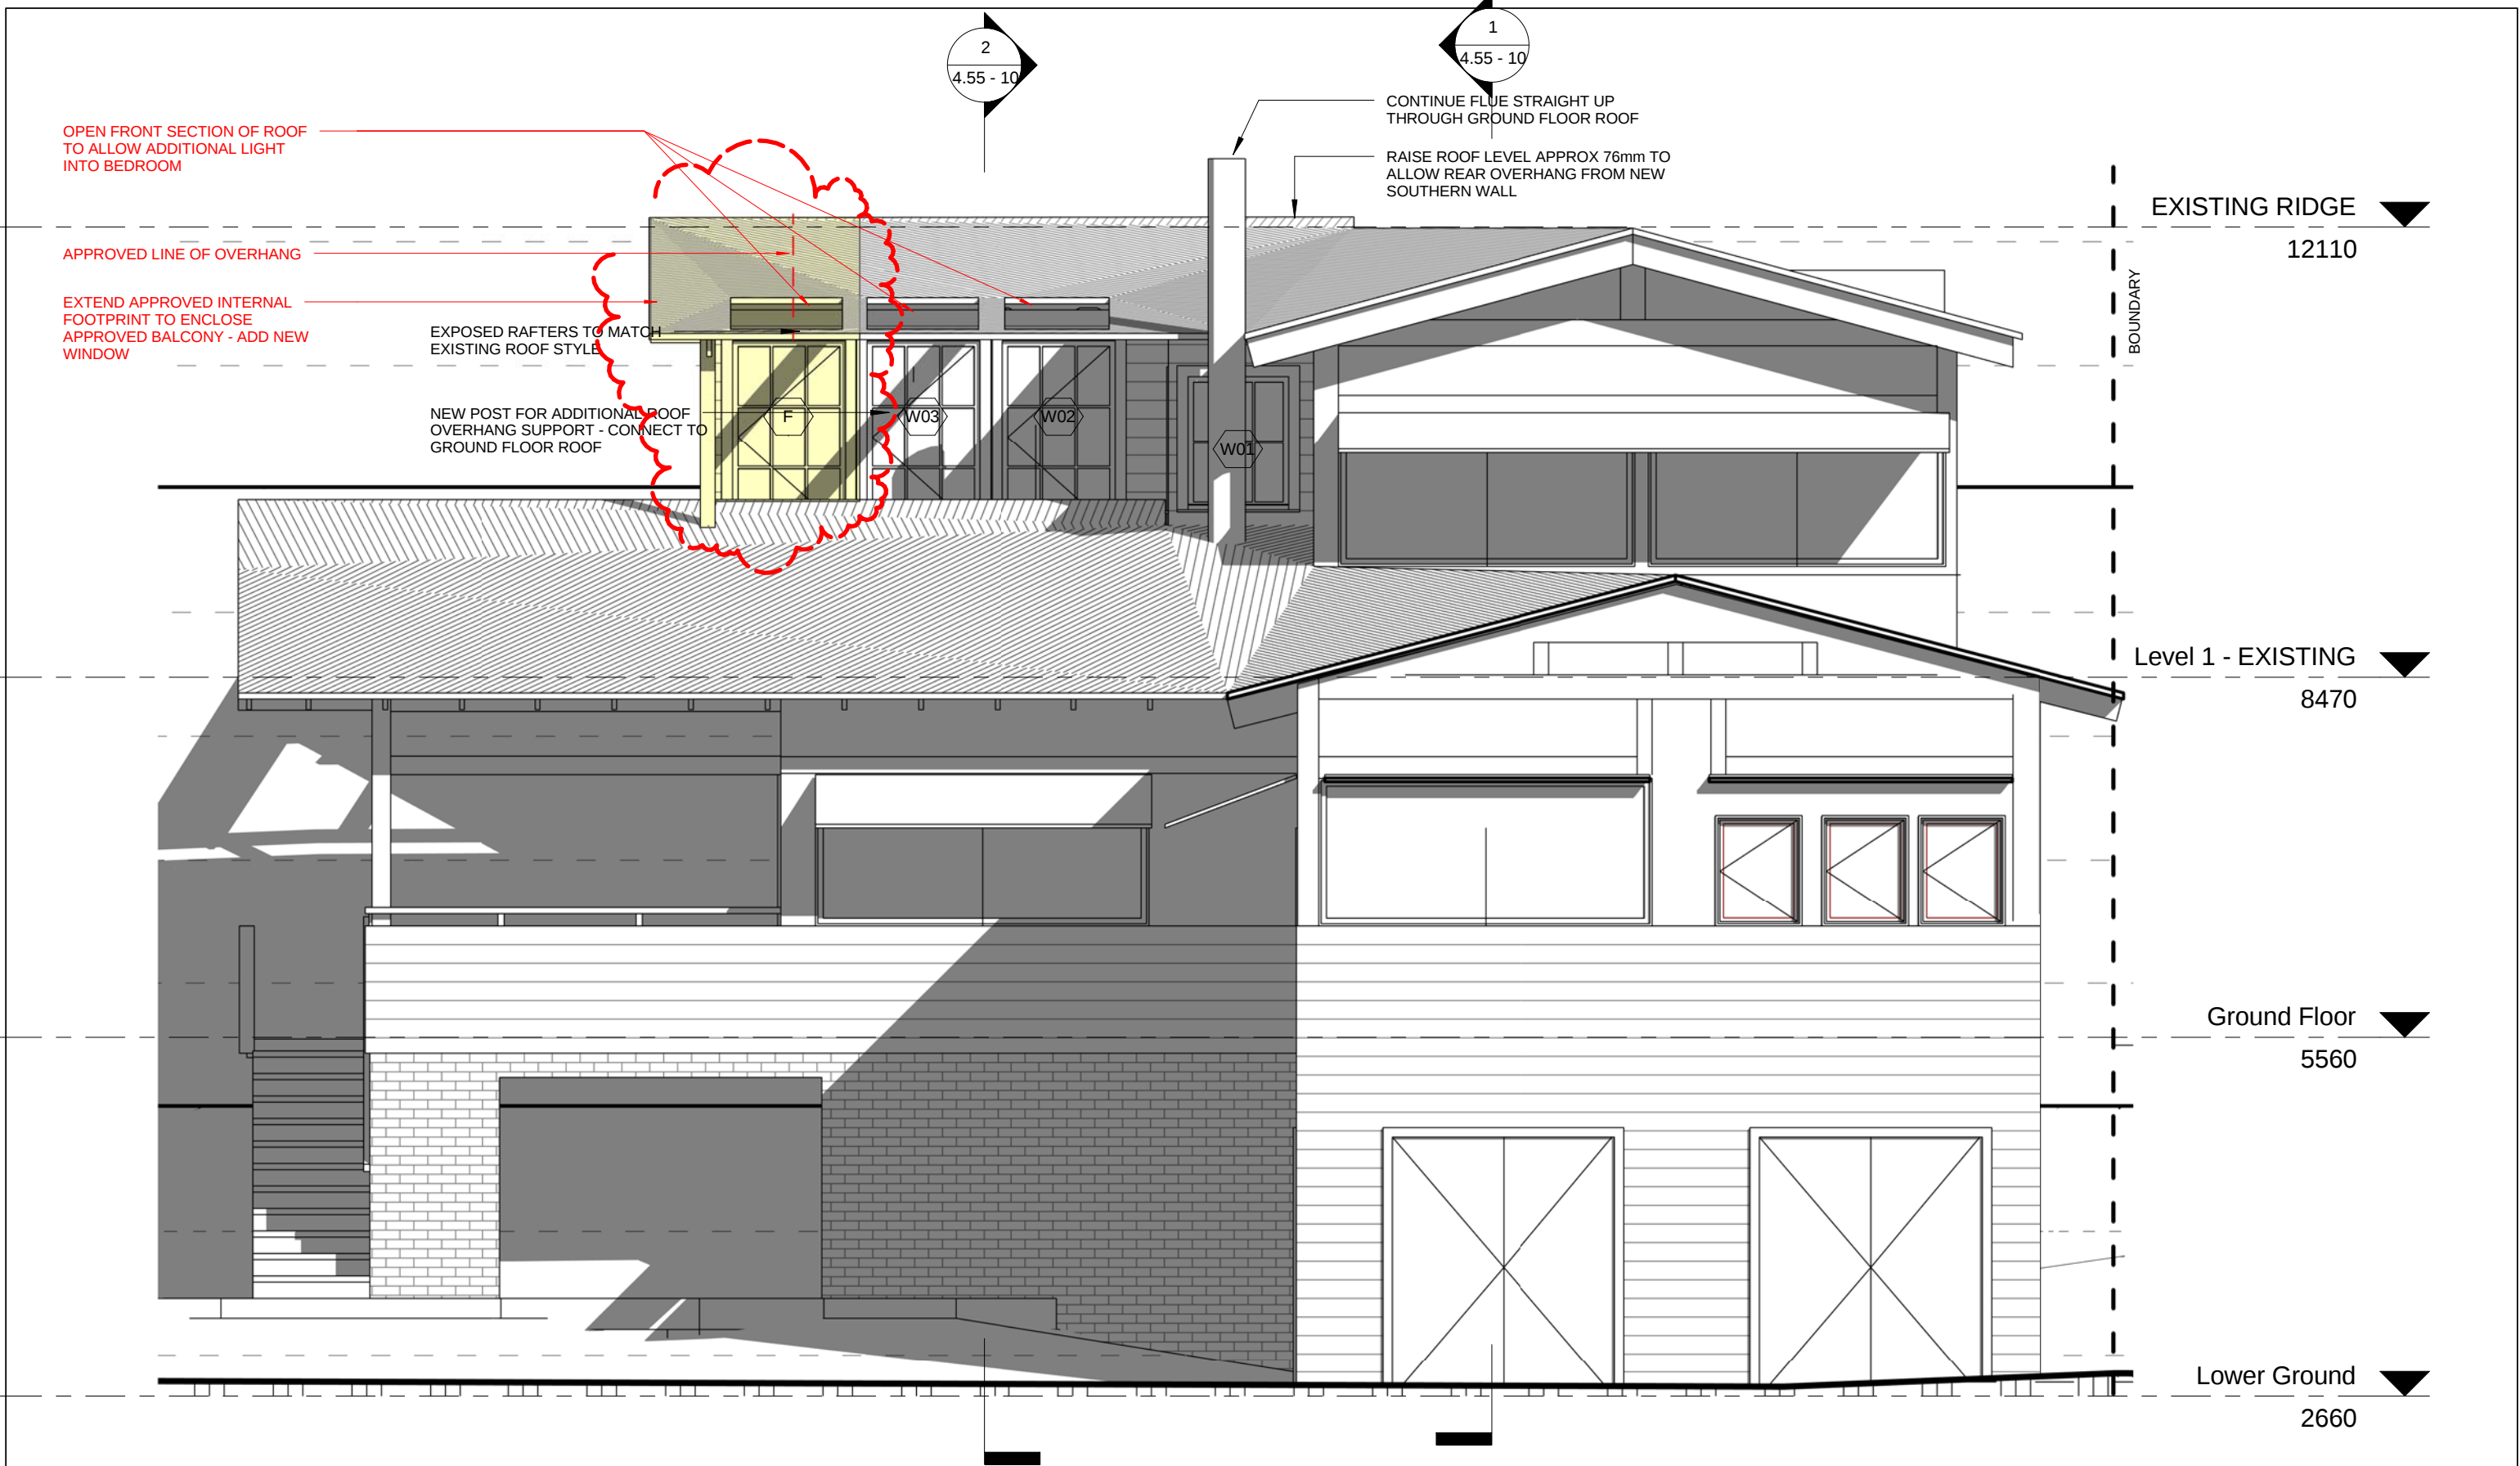

	ALL NEW WORK SHOWN YELLOW	PROJECT & SIZE ADDRESS	DRAWING	PROJECT NO	DRAWING NO						
	<table><tr><th>No.</th><th>Date</th><th>Description</th></tr><tr><td>A</td><td>05.06.2019</td><td>ISSUE FOR DEVELOPMENT APPLICATION</td></tr></table>	No.	Date	Description	A	05.06.2019	ISSUE FOR DEVELOPMENT APPLICATION	1100 BARRNEJOEY RD, PALM BEACH LOT 41 DP 6746	WEST ELEVATION - PROPOSED	2019013	4.55 - 7
		No.	Date	Description							
		A	05.06.2019	ISSUE FOR DEVELOPMENT APPLICATION							
	DATE										
	05.06.2019										
CLIENT	DISCLAIMER			SCALE							
N SPROATS + P RYDSTRAND	ALL DRAWINGS ARE DESIGN DRAWINGS ONLY AND SHOULD NOT BE USED FOR CONSTRUCTION. DO NOT SCALE FROM DRAWINGS koughDESIGN: PH: 0414094588 nick@koughdesign.com.au koughdesign.com.au			1 : 50							

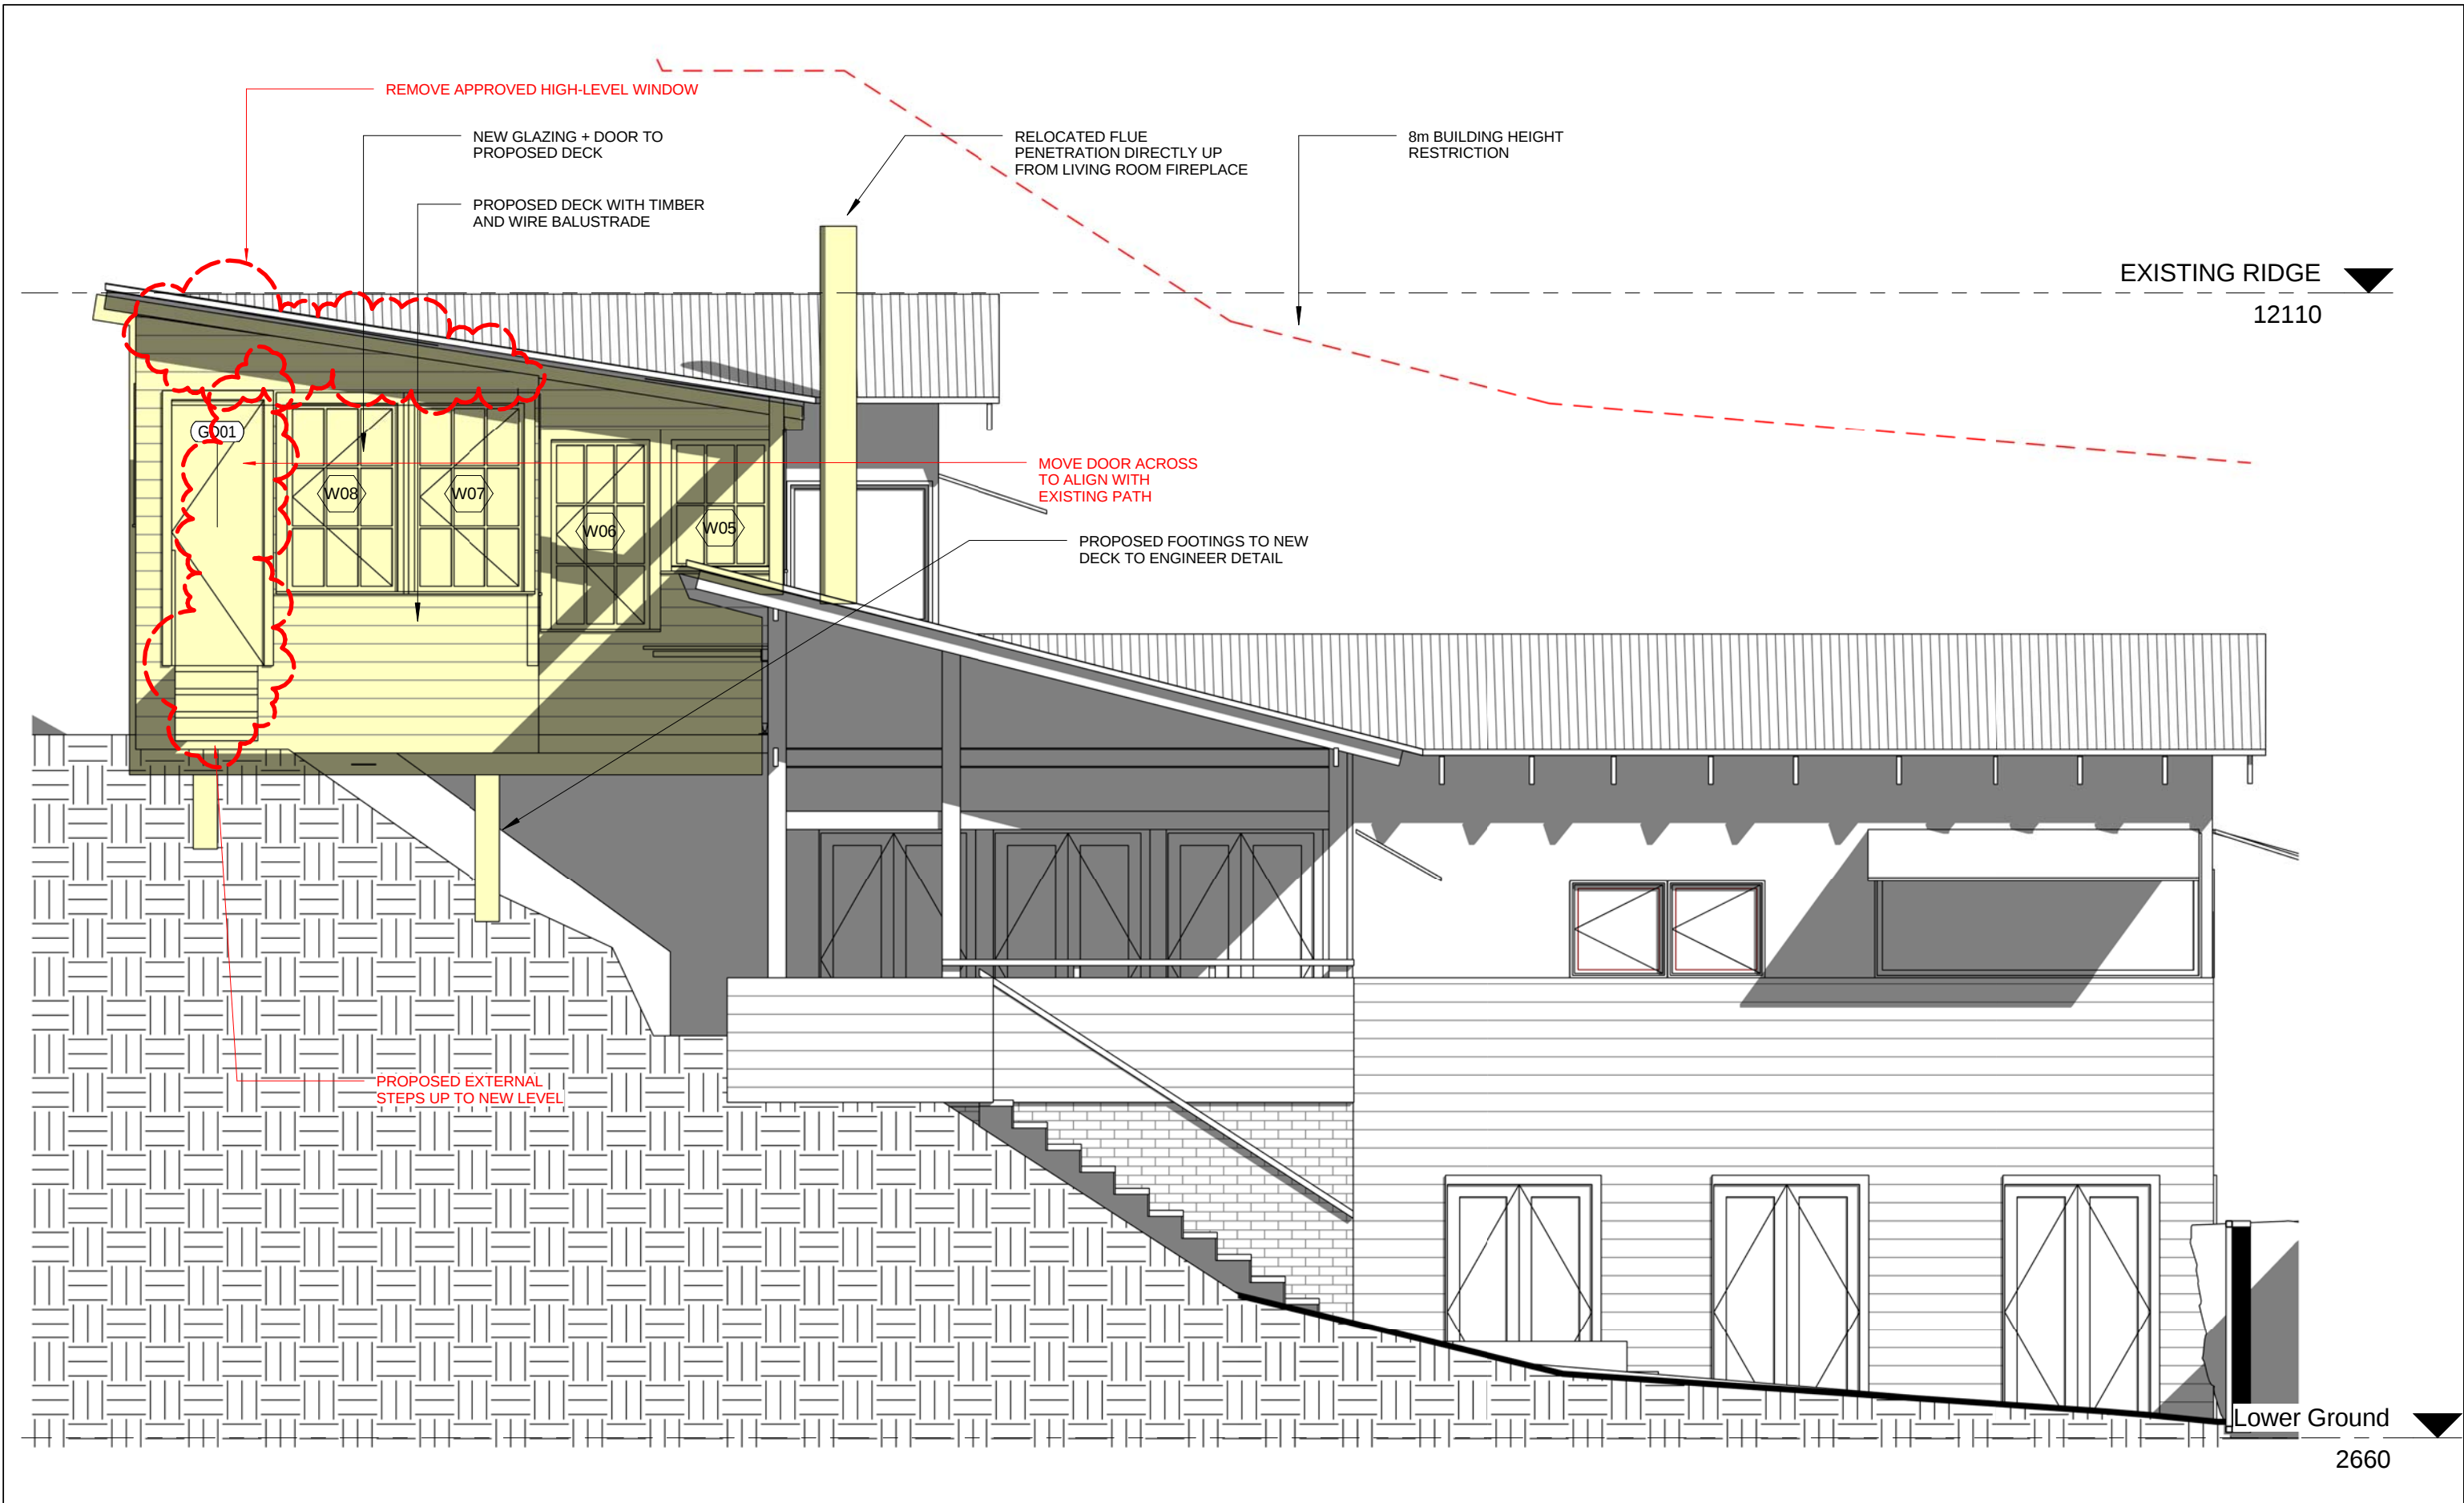

	ALL NEW WORK SHOWN YELLOW	PROJECT & SIZE ADDRESS	DRAWING	PROJECT NO	DRAWING NO
		1100 BARRNEJOEY RD, PALM BEACH LOT 41 DP 6746	NORTH ELEVATION - PROPOSED	2019013	4.55 - 8
				DATE	
				05.06.2019	
		CLIENT	DISCLAIMER		SCALE
		N SPROATS + P RYDSTRAND	ALL DRAWINGS ARE DESIGN DRAWINGS ONLY AND SHOULD NOT BE USED FOR CONSTRUCTION. DO NOT SCALE FROM DRAWINGS koughDESIGN: PH: 0414094588 nick@koughdesign.com.au koughdesign.com.au		1 : 50