



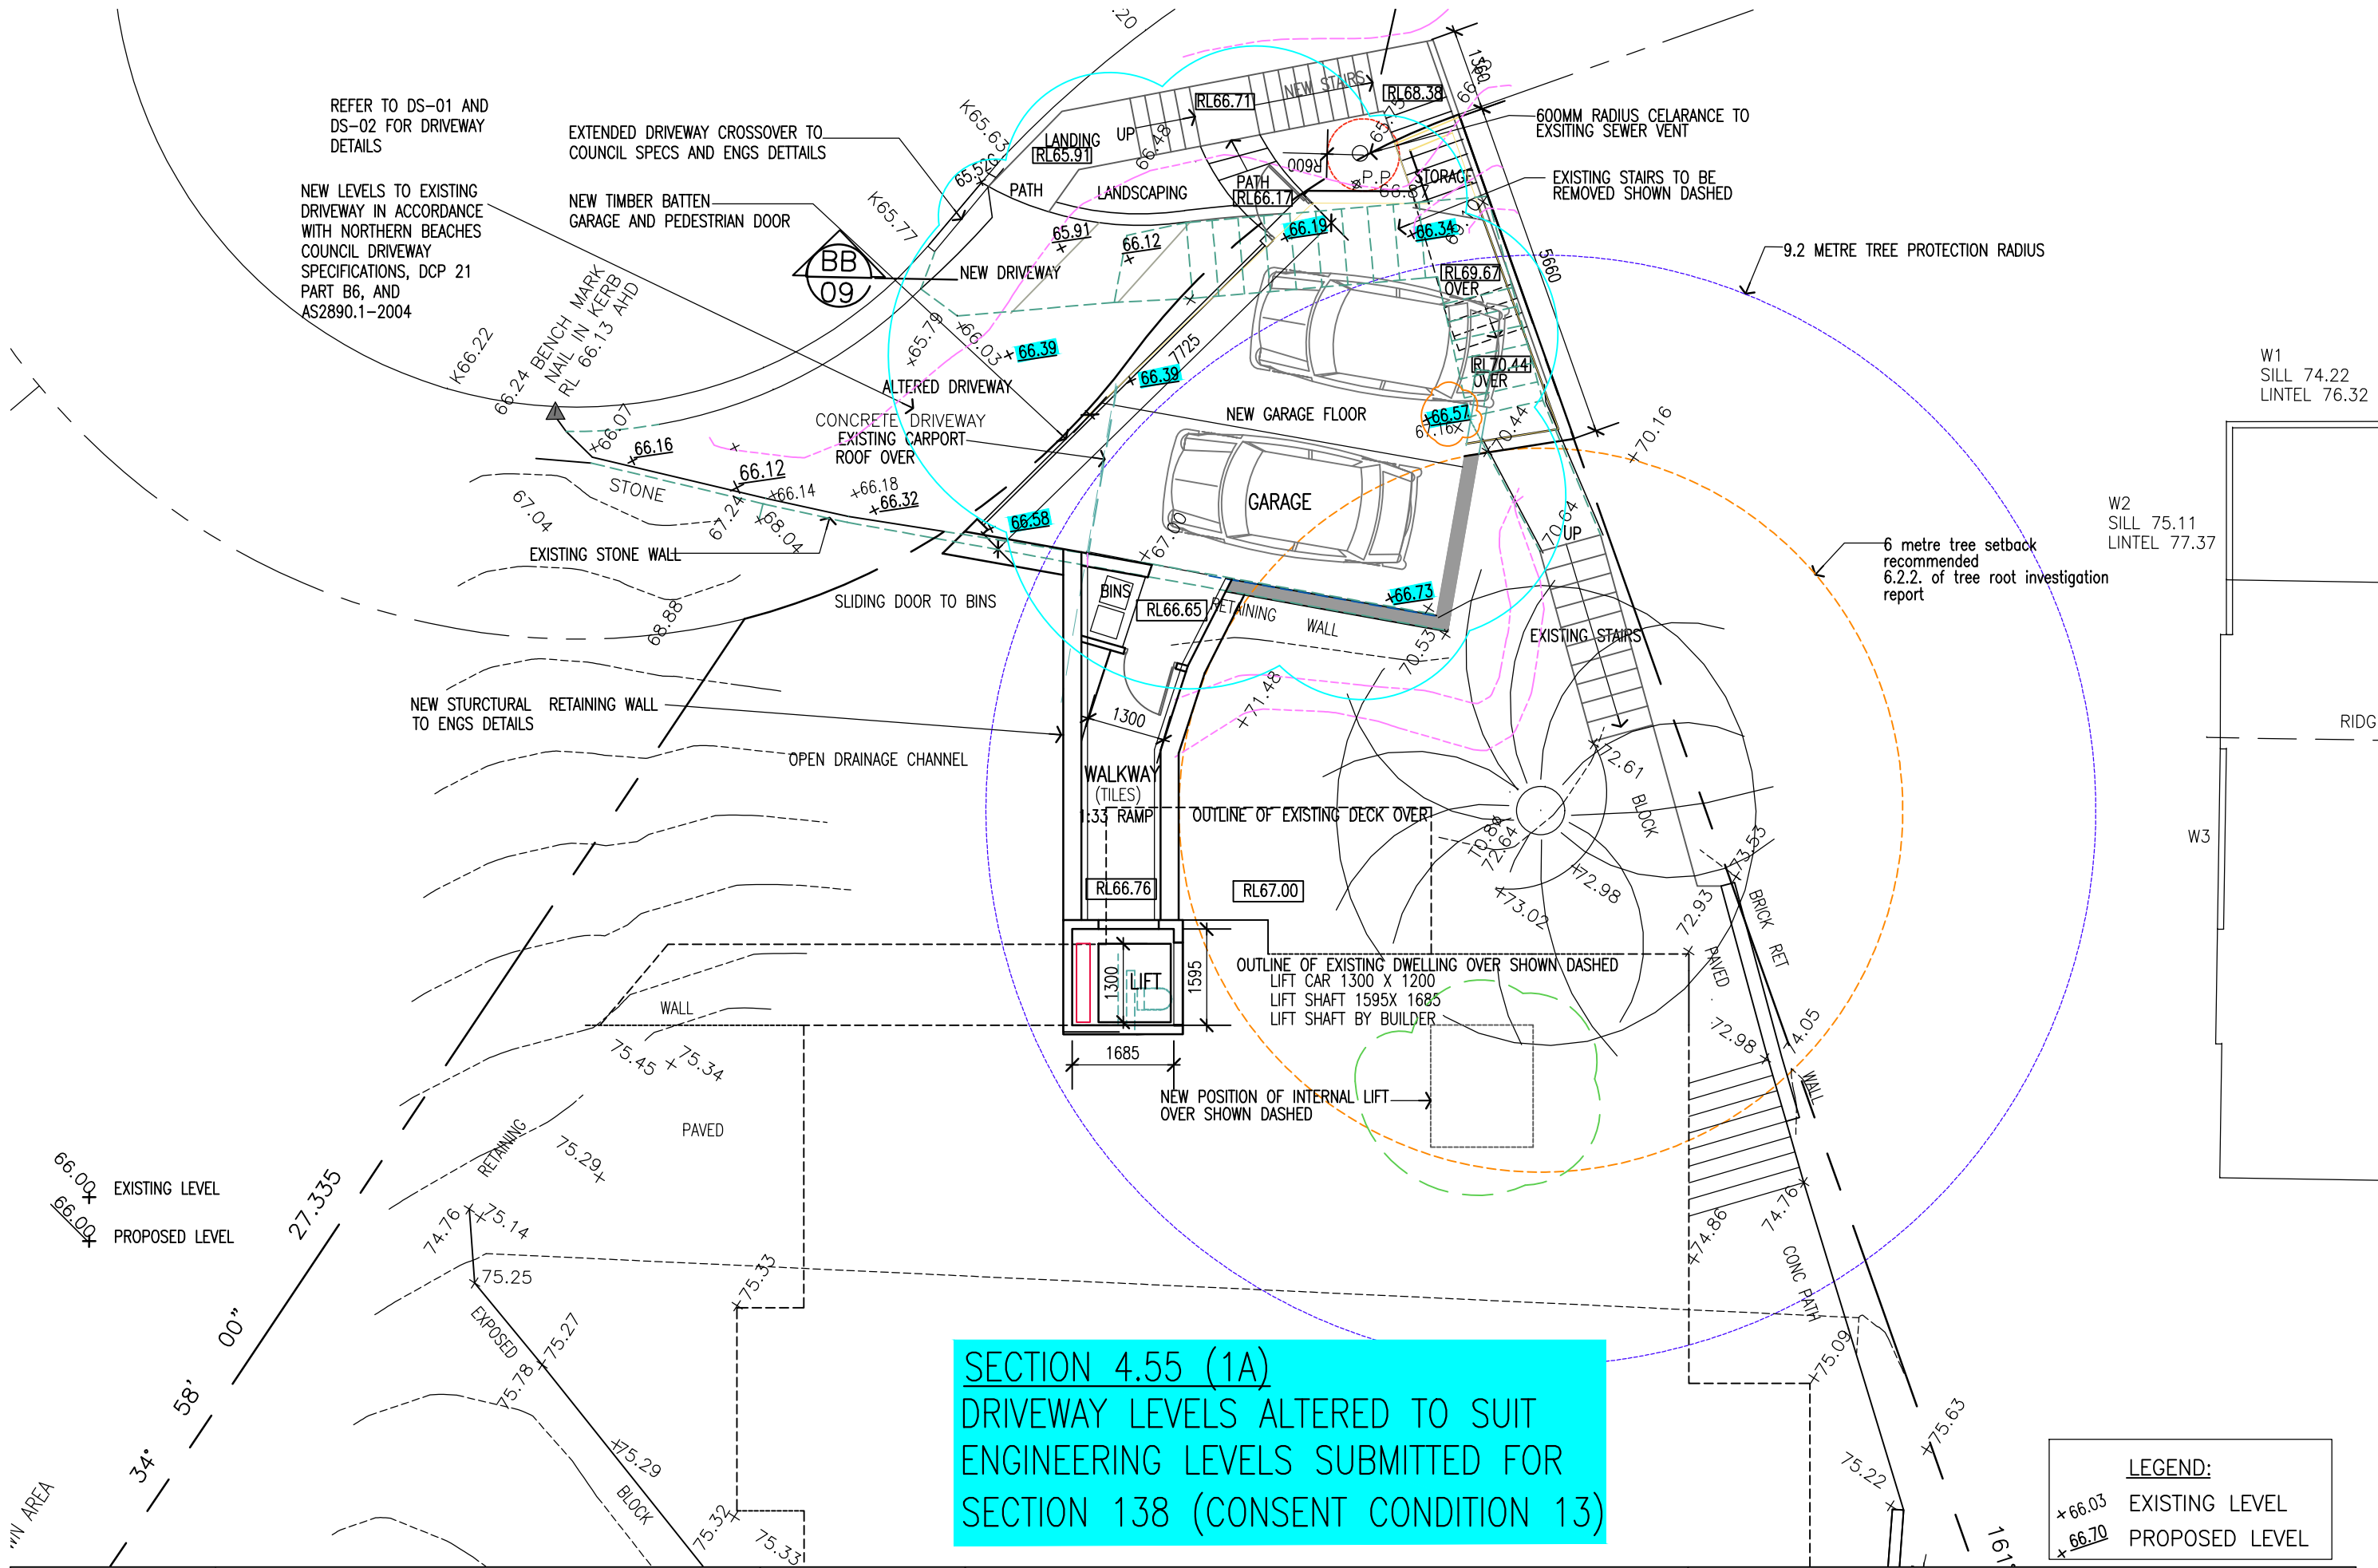

AMENDMENTS	
ISSUE B 18.2.22	MODIFIED DA APPLICATION
ISSUE C 7.7.22	MODIFIED DA APPLICATION-REVISED DRIVEWAY/GARAGE LEVELS
ISSUE D 26.7.22	MODIFIED DA APPLICATION-REVISED DRIVEWAY/GARAGE LEVELS
ISSUE G 31.7.23	MODIFIED DA- INTERNAL LIFT ALTERED
ISSUE H 4.01.24	MODIFIED DA -GARAGE ROOF CHANGED TO CONCRETE
ISSUE J 12.04.24	MODIFIED DA -DRIVEWAY LEVELS ALTERED TO SUIT ENGINEERING
ISSUE K 16.04.24	MODIFIED DA -GARAGE LEVEL CORRECTED
ALL DIMENSIONS TO BE CHECKED ON SITE BY BUILDER PRIOR TO CONSTRUCTION FIGURE DIMENSIONS TO BE USED IN PREFERENCE TO SCALE ALL BOUNDARIES AND LEVELS SUBJECT TO SURVEY PLAN RETAIN ALL TREES UNLESS OTHERWISE NOTED	

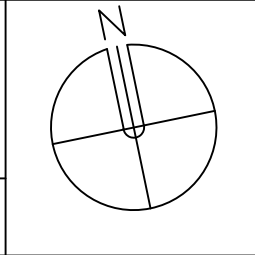

LINDSAY LITTLE & ASSOCIATES PTY LTD			
ARCHITECTS		PROJECT MANAGERS	
ABN 78 055 729 363			
BUILDING CONSULTANTS		77 Telegraph Road , Pymble NSW 2073 Ph: 9416 6300	
		Mob:0414 975 225	
Directors: Denis Leach – Nominated Architect Reg No. 3980; Harvey Little – Licence No.36549; Email: harveylittle@lindsaylittle.com.au			
JOB No.	SCALE	DRAWN	DATE
1281/19		J.S.	JUNE 2020

ALTERATIONS AND ADDITIONS TO EXISTING RESIDENCE 87 ALEXANDRA CRESCENT BAVIEW FOR: ARNAUD AND JANE DIEMONT	
DRAWING TITLE	DRAWING NO
CARPORT PLAN	A03 K

SECTION 4.55 (1A)
DRIVEWAY LEVELS ALTERED TO SUIT
ENGINEERING LEVELS SUBMITTED FOR
SECTION 138 (CONSENT CONDITION 13)

4

ABBREVIATIONS

- CT CERAMIC TILES
- RL REDUCED LEVELS
- SHR SHOWER
- TIM TIMBER
- CONC CONCRETE FINISH
- CPT CARPET
- OV OVEN
- UBO UNDER BENCH OVEN
- CT COOKTOP
- REF REFRIGERATOR
- PTRY PANTRY
- R ROBE
- MR METAL ROOF

NEW LEVELS TO EXISTING DRIVEWAY IN ACCORDANCE WITH NORTHERN BEACHES COUNCIL DRIVEWAY SPECIFICATIONS, DCP 21 PART B6, AND AS2890.1-2004

NEW DRIVEWAY BELOW

DRIVEWAY BELOW

CONCRETE DRIVEWAY

PARAPET RL70.30


NEW REINFORCED CONCRETE GARAGE ROOF BELOW NEW VEGETATION OVER

EXISTING CARPORT


NEW CARPORT WALLS BELOW SHOWN DASHED

EXISTING STAIRS TO BE DEMOLISHED SHOWN DASHED

W2
SILL 75.1
LINTEL 77

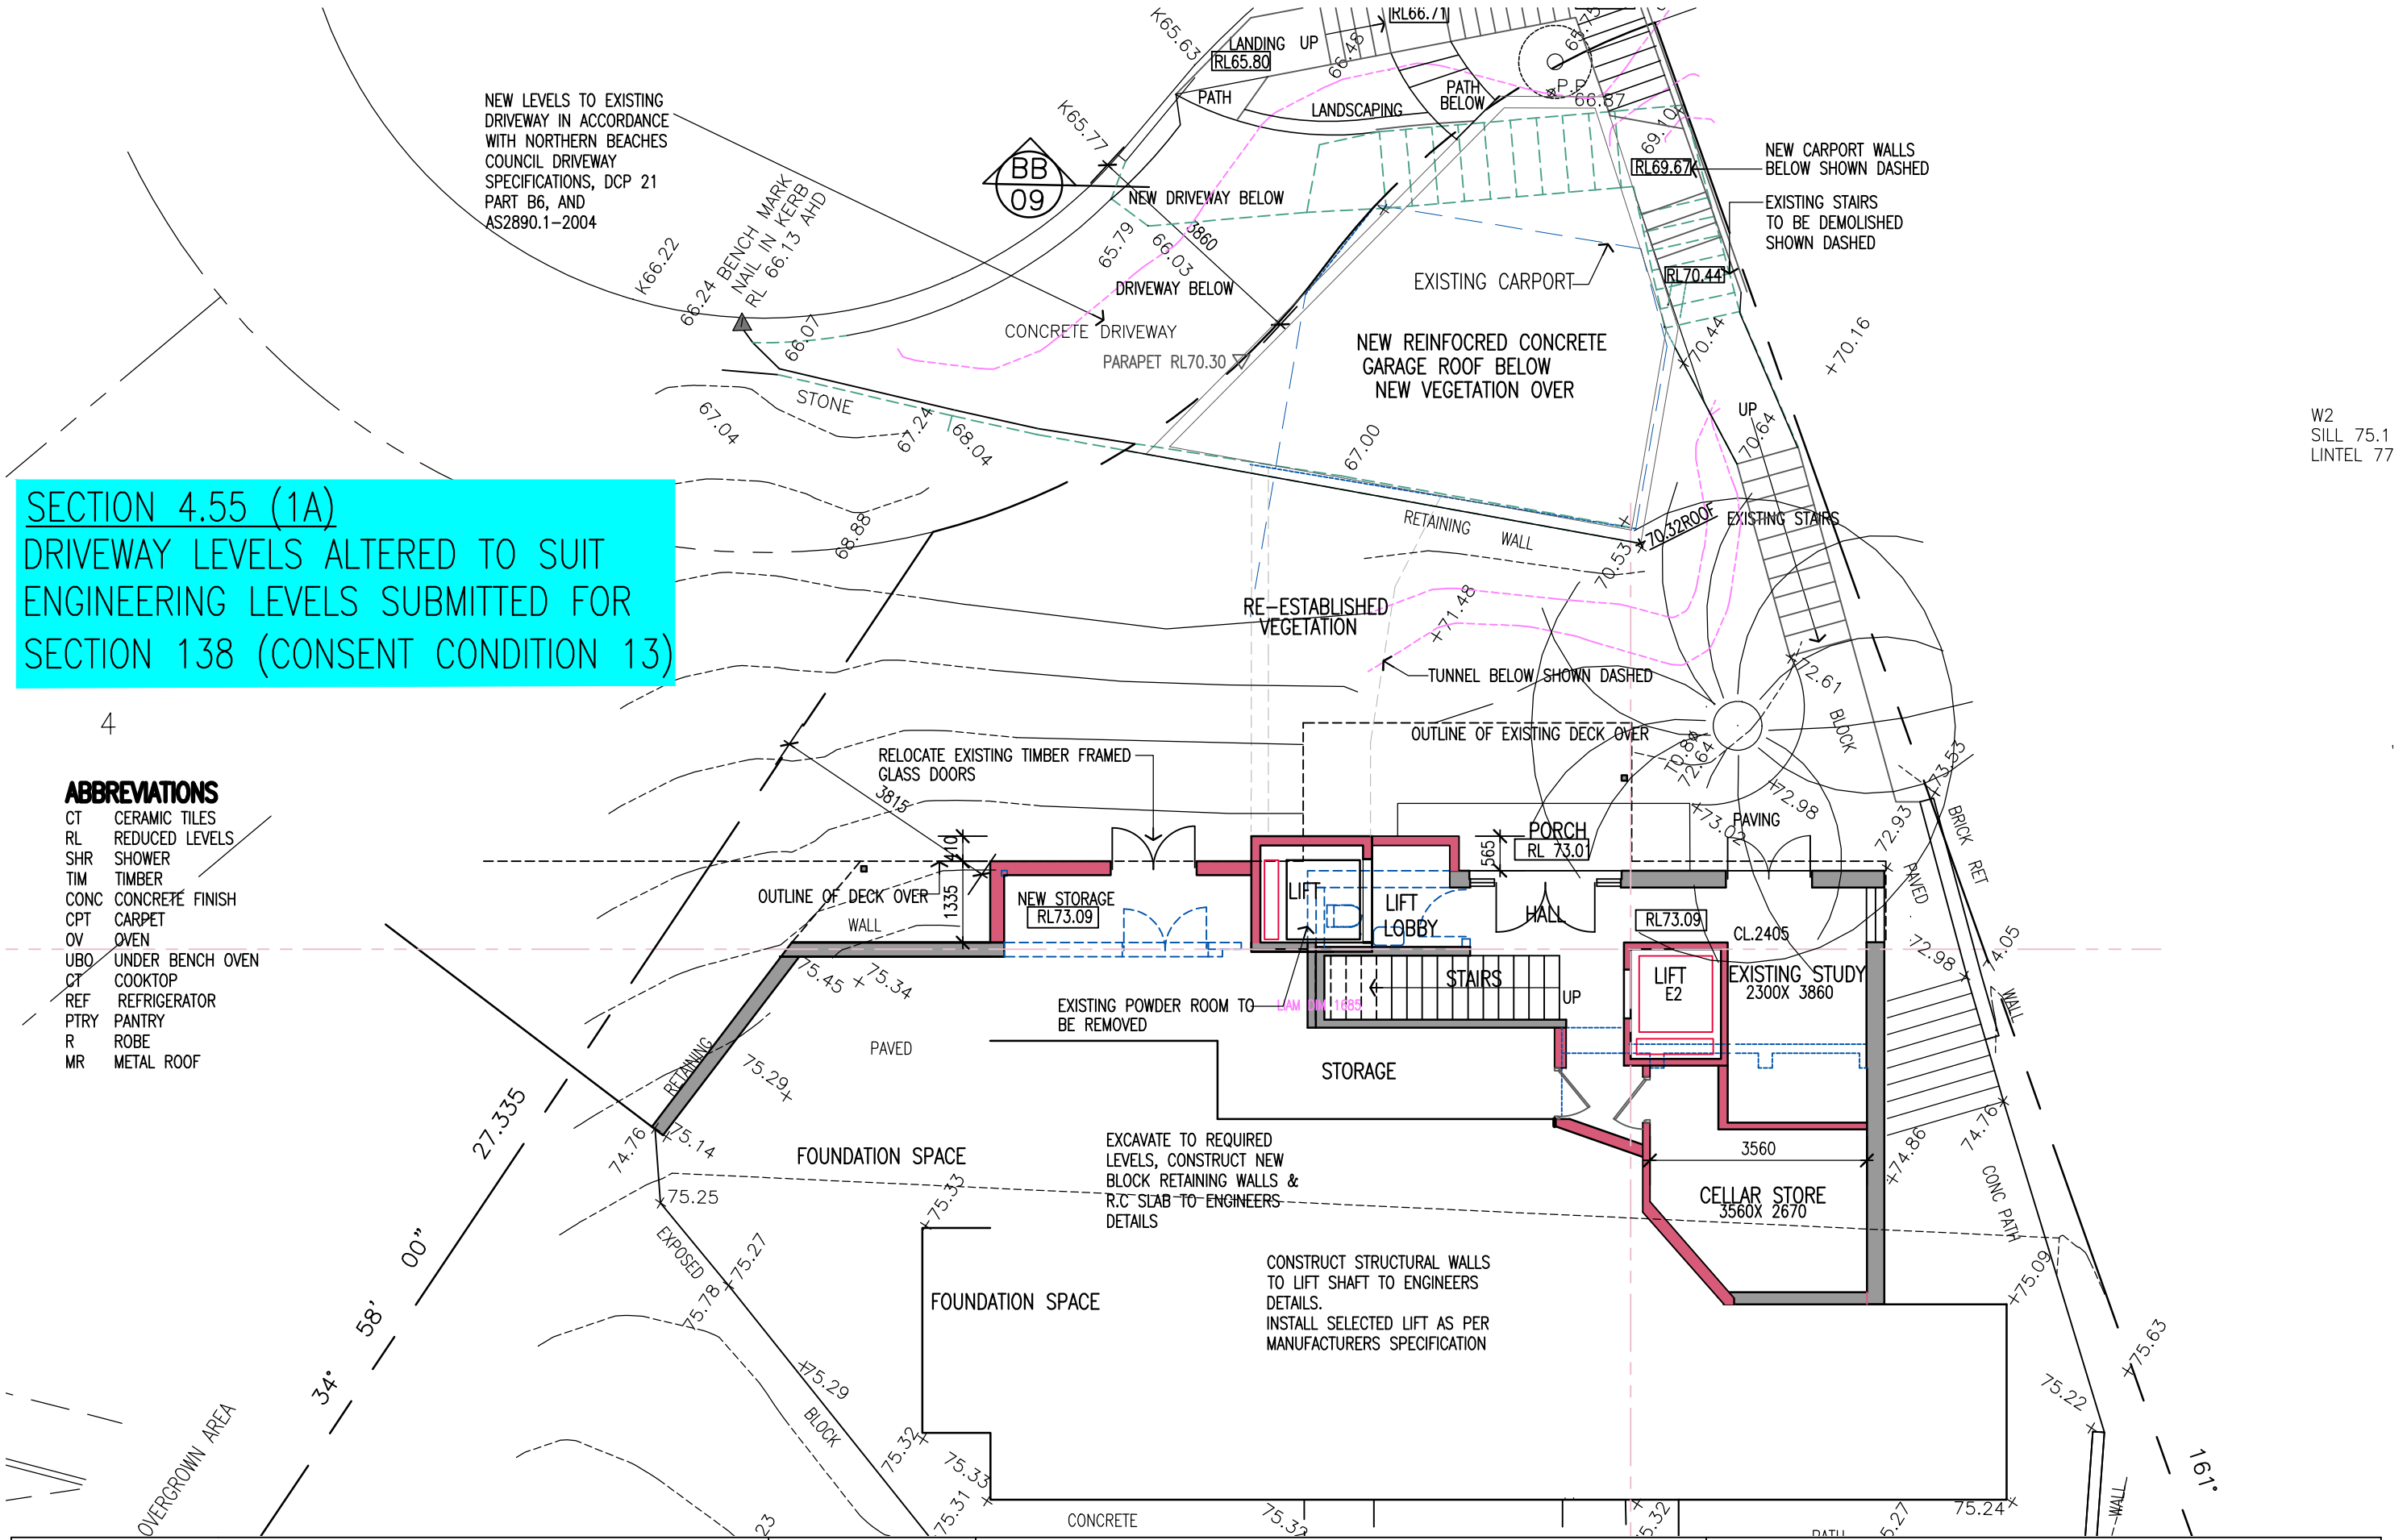


SECTION 4.55 (1A)
DRIVEWAY LEVELS ALTERED TO SUIT
ENGINEERING LEVELS SUBMITTED FOR
SECTION 138 (CONSENT CONDITION 13)

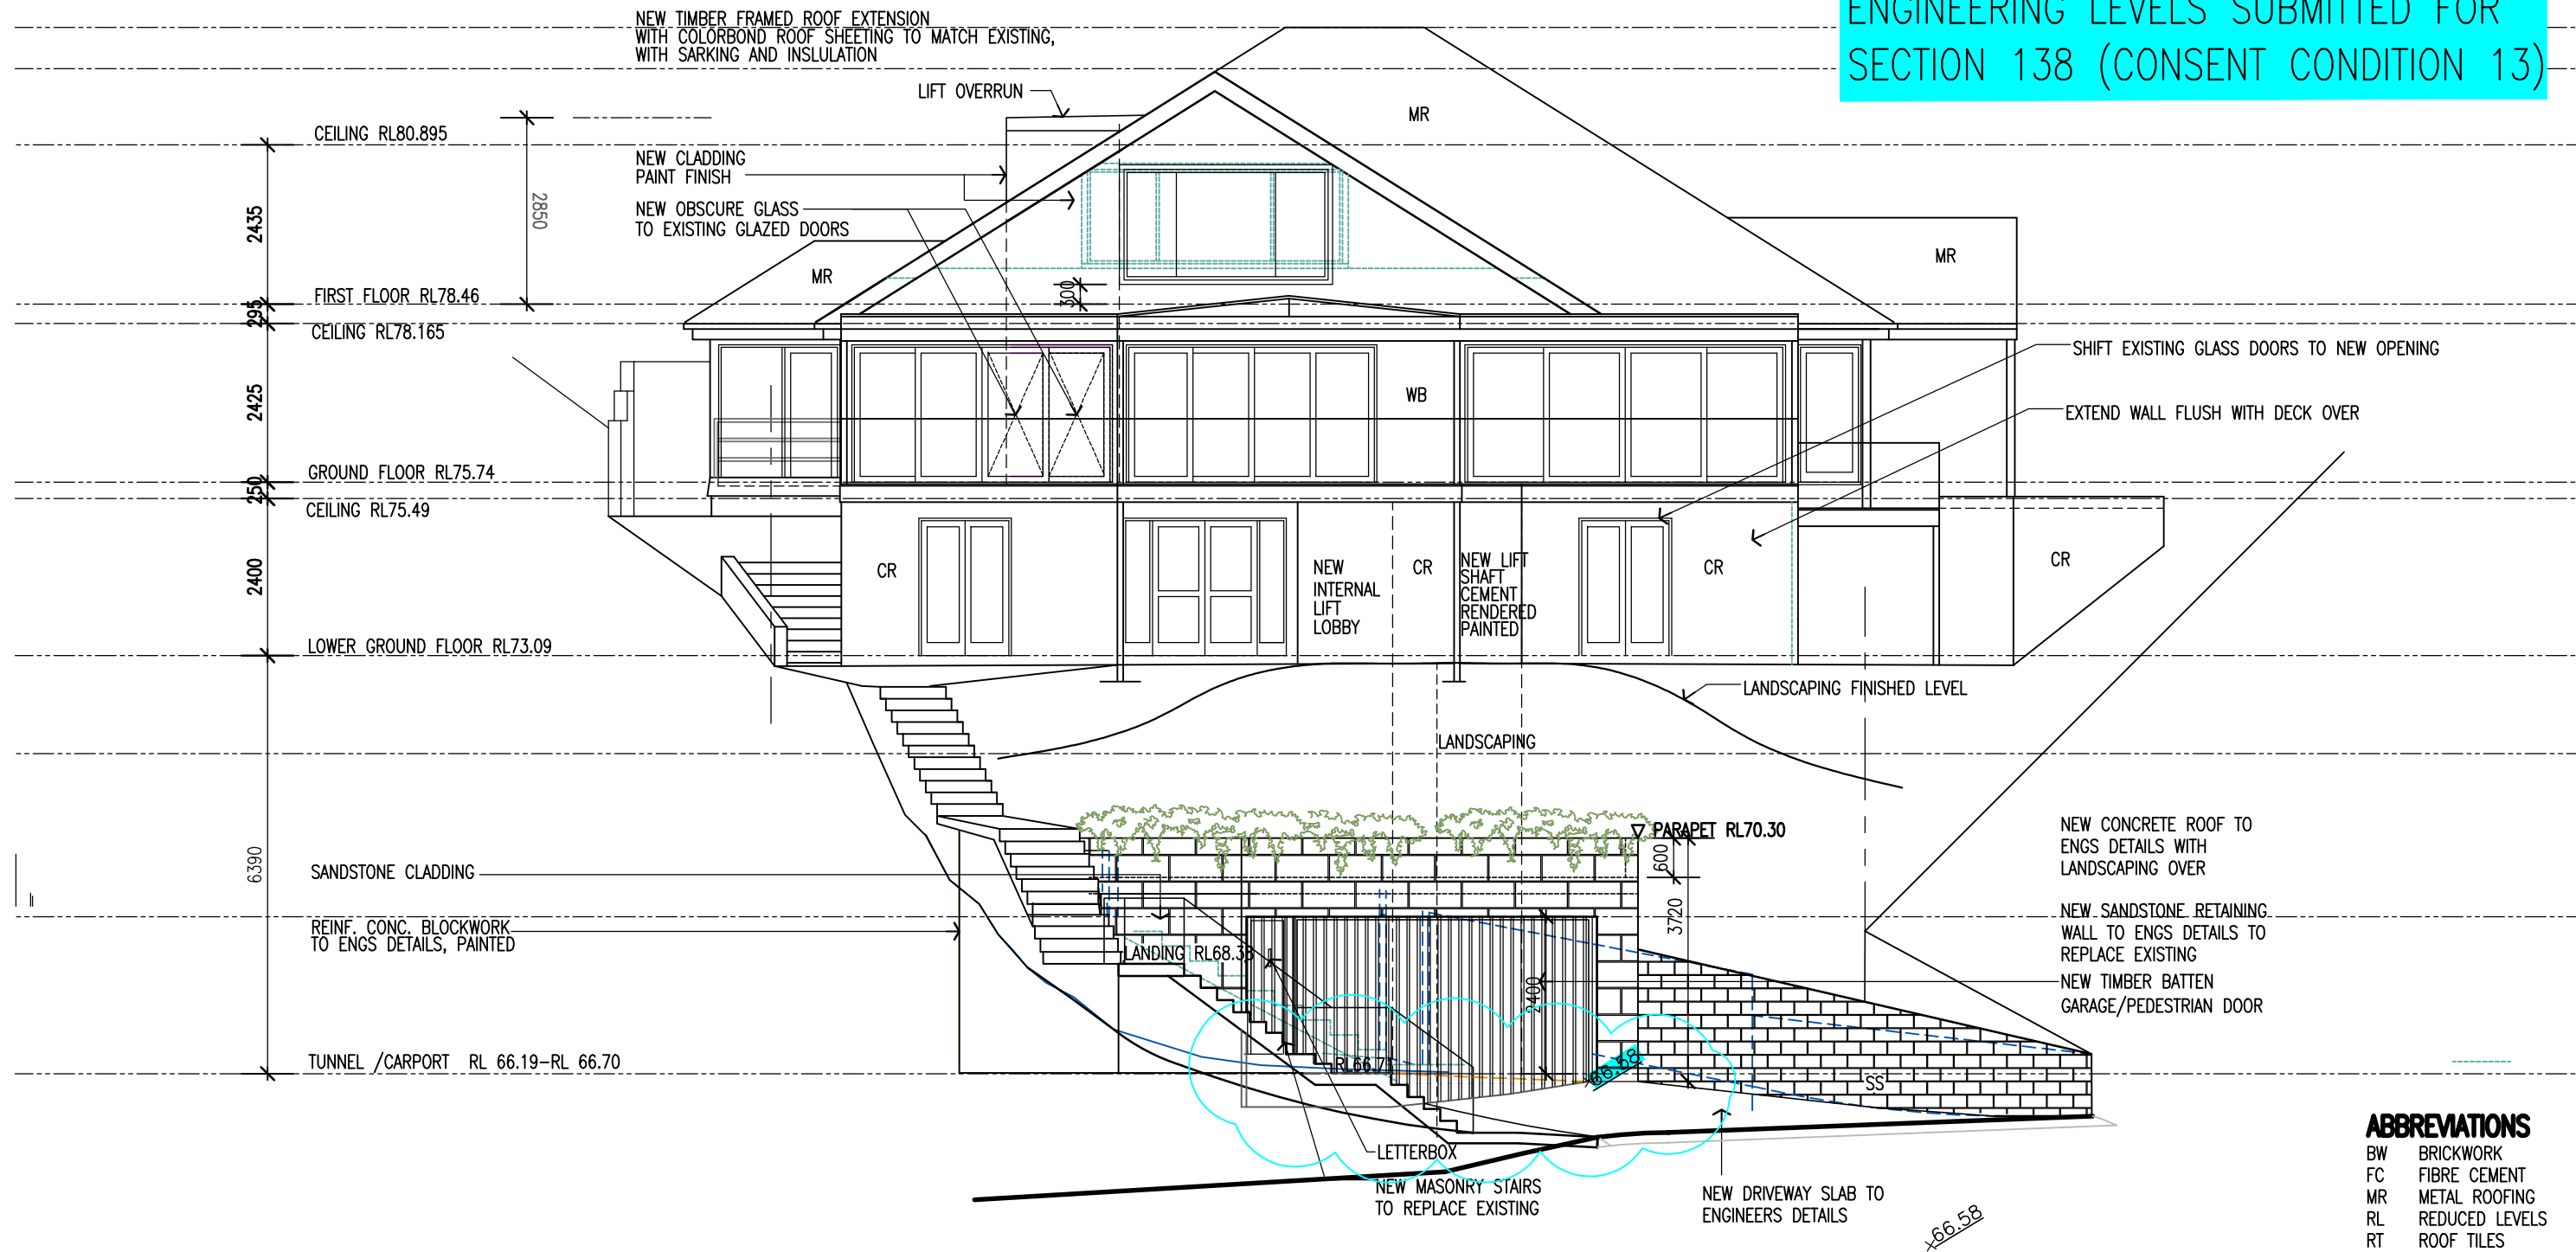

ABBREVIATIONS	
BW	BRICKWORK
FC	FIBRE CEMENT
MR	METAL ROOFING
RL	REDUCED LEVELS
RT	ROOF TILES
WB	WEATHERBOARDS
CR	CEMENT RENDER
TIM	TIMBER



1 NORTH ELEVATION
Scale: 1:100

AMENDMENTS ISSUE B 18.2.22 MODIFIED DA APPLICATION ISSUE C 7.7.22 MODIFIED DA APPLICATION-REVISED DRIVEWAY/GARAGE LEVELS ISSUE D 26.7.22 MODIFIED DA APPLICATION-REVISED DRIVEWAY/GARAGE LEVELS ISSUE E 2.11.22 MODIFIED DA LIFT ALTERED ISSUE F 31.7.23 MODIFIED DA- INTERNAL LIFT ALTERED ISSUE G 4.01.24 MODIFIED DA -GARAGE ROOF CHANGED TO CONCRETE ISSUE H 12.04.24 MODIFIED DA -DRIVEWAY LEVELS ALTERED TO SUIT ENGINEERING		LINDSAY LITTLE & ASSOCIATES PTY LTD ABN 78 055 729 363 ARCHITECTS BUILDING CONSULTANTS PROJECT MANAGERS 77 Telegraph Road , Pymble NSW 2073 Ph: 9416 6300 Mob:0414 975 225 Directors: Denis Leach - Nominated Architect Reg No. 3980; Harvey Little - Licence No.36549; Email: harveylittle@lindsaylittle.com.au				ALTERATIONS AND ADDITIONS TO EXISTING RESIDENCE 87 ALEXANDRA CRESCENT BAVIEW FOR: ARNAUD AND JANE DIEMONT	
ALL DIMENSIONS TO BE CHECKED ON SITE BY BUILDER PRIOR TO CONSTRUCTION FIGURE DIMENSIONS TO BE USED IN PREFERENCE TO SCALE ALL BOUNDARIES AND LEVELS SUBJECT TO SURVEY PLAN RETAIN ALL TREES UNLESS OTHERWISE NOTED		JOB No. 1281/19	SCALE 1:100	DRAWN J.S.	DATE JUNE 2020	DRAWING TITLE NORTH ELEVATION	DRAWING NO A07H

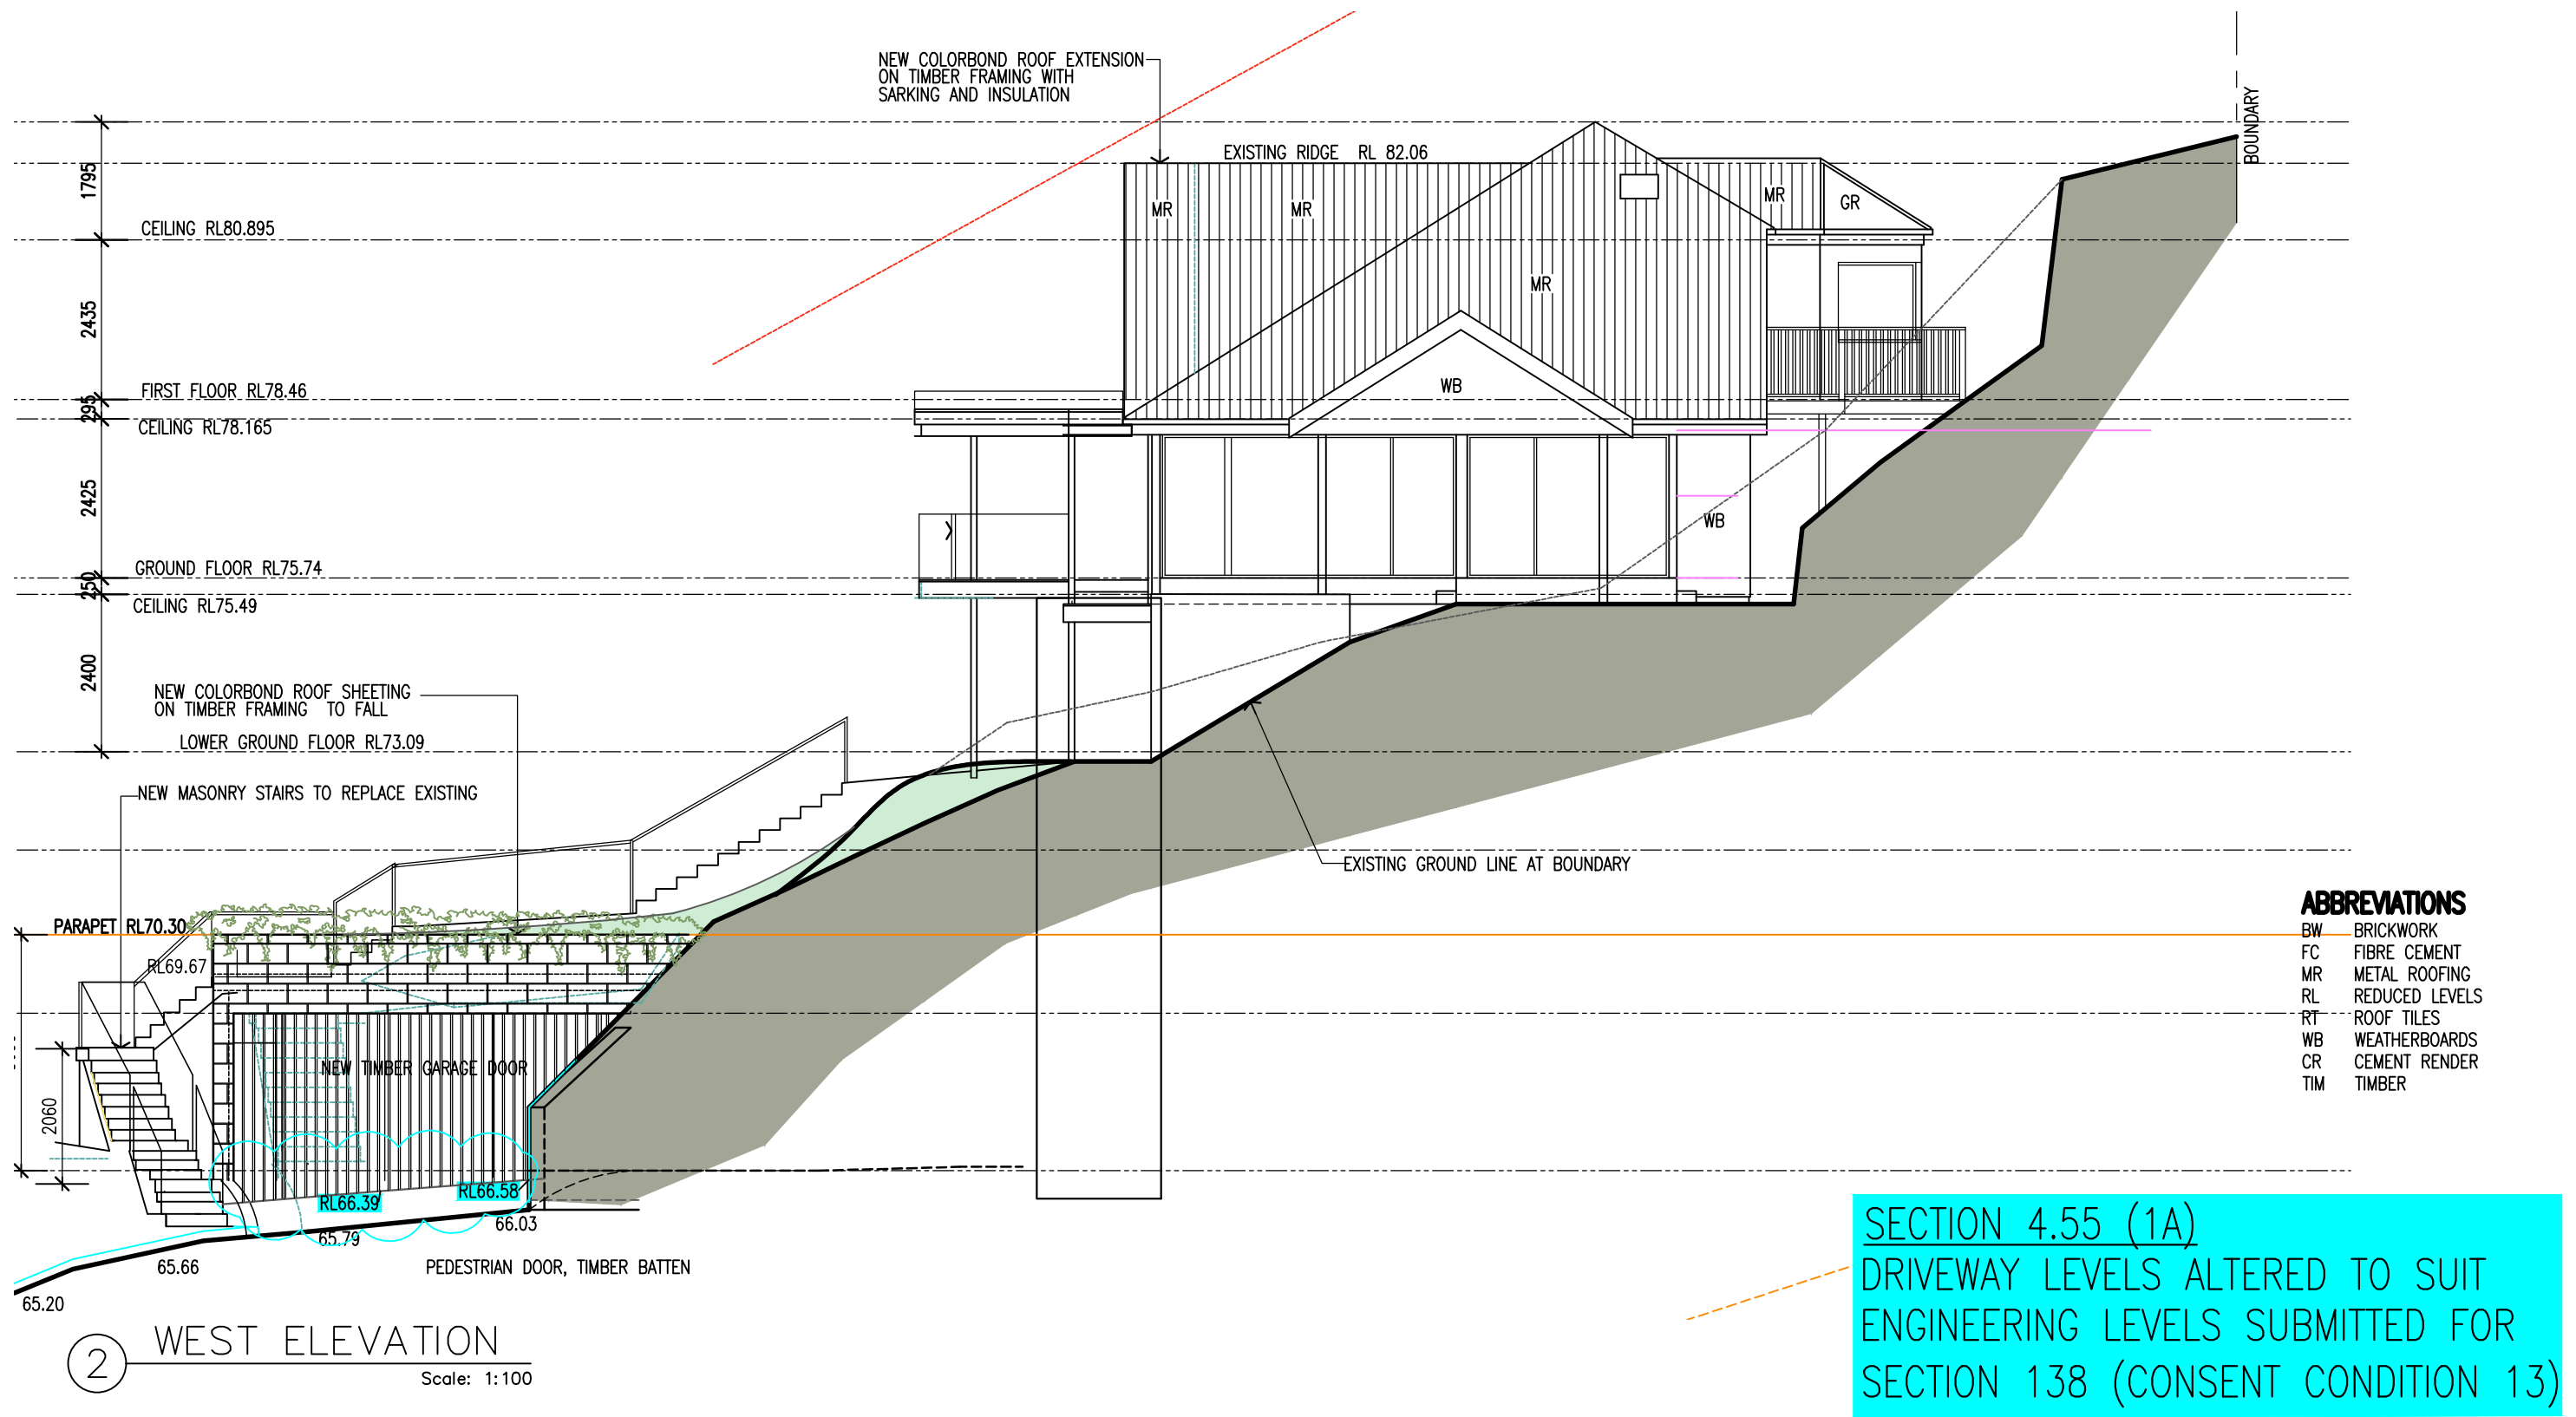

AMENDMENTS ISSUE B 18.2.22 MODIFIED DA APPLICATION ISSUE C 7.7.22 MODIFIED DA APPLICATION-REVISED DRIVEWAY/GARAGE LEVELS ISSUE D 26.7.22 MODIFIED DA APPLICATION-REVISED DRIVEWAY/GARAGE LEVELS ISSUE E 2.11.22 MODIFIED DA- LIFT ALTERED ISSUE F 31.7.23 MODIFIED DA- INTERNAL LIFT ALTERED ISSUE G 4.01.24 MODIFIED DA -GARAGE ROOF CHANGED TO CONCRETE ISSUE H 12.04.24 MODIFIED DA -DRIVEWAY LEVELS ALTERED TO SUIT ENGINEERING		LINDSAY LITTLE & ASSOCIATES PTY LTD ABN 78 055 729 363 ARCHITECTS BUILDING CONSULTANTS PROJECT MANAGERS 77 Telegraph Road , Pymble NSW 2073 Ph: 9416 6300 Mob:0414 975 225 Directors: Denis Leach - Nominated Architect Reg No. 3980; Harvey Little - Licence No.36549; Email: harveylittle@lindsaylittle.com.au				ALTERATIONS AND ADDITIONS TO EXISTING RESIDENCE 87 ALEXANDRA CRESCENT BAVIEW FOR: ARNAUD AND JANE DIEMONT	
ALL DIMENSIONS TO BE CHECKED ON SITE BY BUILDER PRIOR TO CONSTRUCTION FIGURE DIMENSIONS TO BE USED IN PREFERENCE TO SCALEALL BOUNDARIES AND LEVELS SUBJECT TO SURVEY PLAN RETAIN ALL TREES UNLESS OTHERWISE NOTED		JOB No. 1281/19	SCALE 1:100	DRAWN J.S.	DATE JUNE 2020	DRAWING TITLE WEST ELEVATION	DRAWING NO A08 H

BW	BRICKWORK
FC	FIBRE CEMENT
MR	METAL ROOFING
RL	REDUCED LEVELS
RT	ROOF TILES
WB	WEATHERBOARDS
CR	CEMENT RENDER
TIM	TIMBER

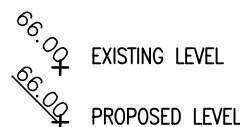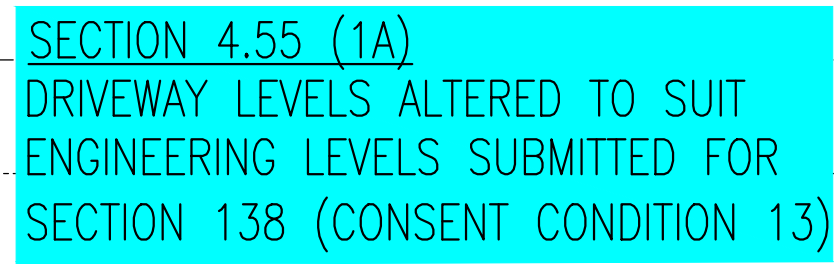

SECTION BB

HOT WATER

- GAS INSTANTANEOUS 3 STAR

LIGHTING

- INSTALL MINIMUM 40% LED OR COMPACT FLUORESCENT
- SHOWERHEADS MIN 3 STAR (LESS THAN 9L/MINUTE)
- TOILETS MIN 3 STAR (4L/MINUTE)
- TAPS MIN 3 STAR (LESS THAN 9L/MINUTE)

CONSTRUCTION, AND ADDITIONAL INSULATION REQUIRED (R VALUE)


- FLOOR CONCRETE SLAB ON GROUND, NIL
- SUSPENDED FLOOR WITH ENCLOSED SUBFLOOR R1.3 INC CONSTRUCTION
- FLOOR ABOVE EXISTING BUILDING, NIL
- INTERNAL WALL SHARED WITH GARAGE, SINGLE SKIN MASONRY-NIL
- EXTERNAL WALL BRICK VENEER R 1.16 OR 1.70 INCLUDING CONSTRUCTION
- EXTERNAL WALL CAVITY BRICK -NIL
- EXTERNAL WALL FRAMED R1.3 OR 1.7 INCLUDING CONSTRUCTION
- RAKED CEILING RAKED ROOF, CEILING R2.5 UP, FOIL/SARKING
- FLAT CEILING FLAT ROOF, CEILING R1.08 UP, ROOF FOIL BACKED BLANKET

THERMAL COMFORT COMMITMENTS

WINDOW COMMITMENTS

- GLAZING NO. 3 TO BE TIMBER OR UPVC CLEAR/AIR GAP/CLEAR SHGC 0.59 U VALUE 3.67
- GLAZING NO 4 TO BE TIMBER LO-TSOL/AIR GAP/CLEAR (SHGC 0.19 U VALUE 2.3)

AMENDMENTS ISSUE B 18.2.22 MODIFIED DA APPLICATION ISSUE C 7.7.22 MODIFIED DA APPLICATION-REVISED DRIVEWAY/GARAGE LEVELS ISSUE D 26.7.22 MODIFIED DA APPLICATION-REVISED DRIVEWAY/GARAGE LEVELS ISSUE E 31.7.23 MODIFIED DA- INTERNAL LIFT ALTERED ISSUE F 4.01.24 MODIFIED DA -GARAGE ROOF CHANGED TO CONCRETE ISSUE G 12.04.24 MODIFIED DA -DRIVEWAY LEVELS ALTERED TO SUIT ENGINEERING ISSUE H 16.04.24 MODIFIED DA -GARAGE LEVEL CORRECTED		LINDSAY LITTLE & ASSOCIATES PTY LTD ABN 78 055 729 363 ARCHITECTS BUILDING CONSULTANTS PROJECT MANAGERS 77 Telegraph Road , Pymble NSW 2073 Ph: 9416 6300 Mob:0414 975 225 Directors: Denis Leach - Nominated Architect Reg No. 3980; Harvey Little - Licence No.36549; Email: harveylittle@lindsaylittle.com.au		ALTERATIONS AND ADDITIONS TO EXISTING RESIDENCE 87 ALEXANDRA CRESCENT BAVIEW FOR: ARNAUD AND JANE DIEMONT			
ALL DIMENSIONS TO BE CHECKED ON SITE BY BUILDER PRIOR TO CONSTRUCTION FIGURE DIMENSIONS TO BE USED IN PREFERENCE TO SCALEALL BOUNDARIES AND LEVELS SUBJECT TO SURVEY PLAN RETAIN ALL TREES UNLESS OTHERWISE NOTED		JOB No. 1281/19	SCALE 1:100	DRAWN J.S.	DATE JUNE 2020	DRAWING TITLE SOUTH ELEVATION, DRIVEWAY SECTIONS	DRAWING NO A09 H

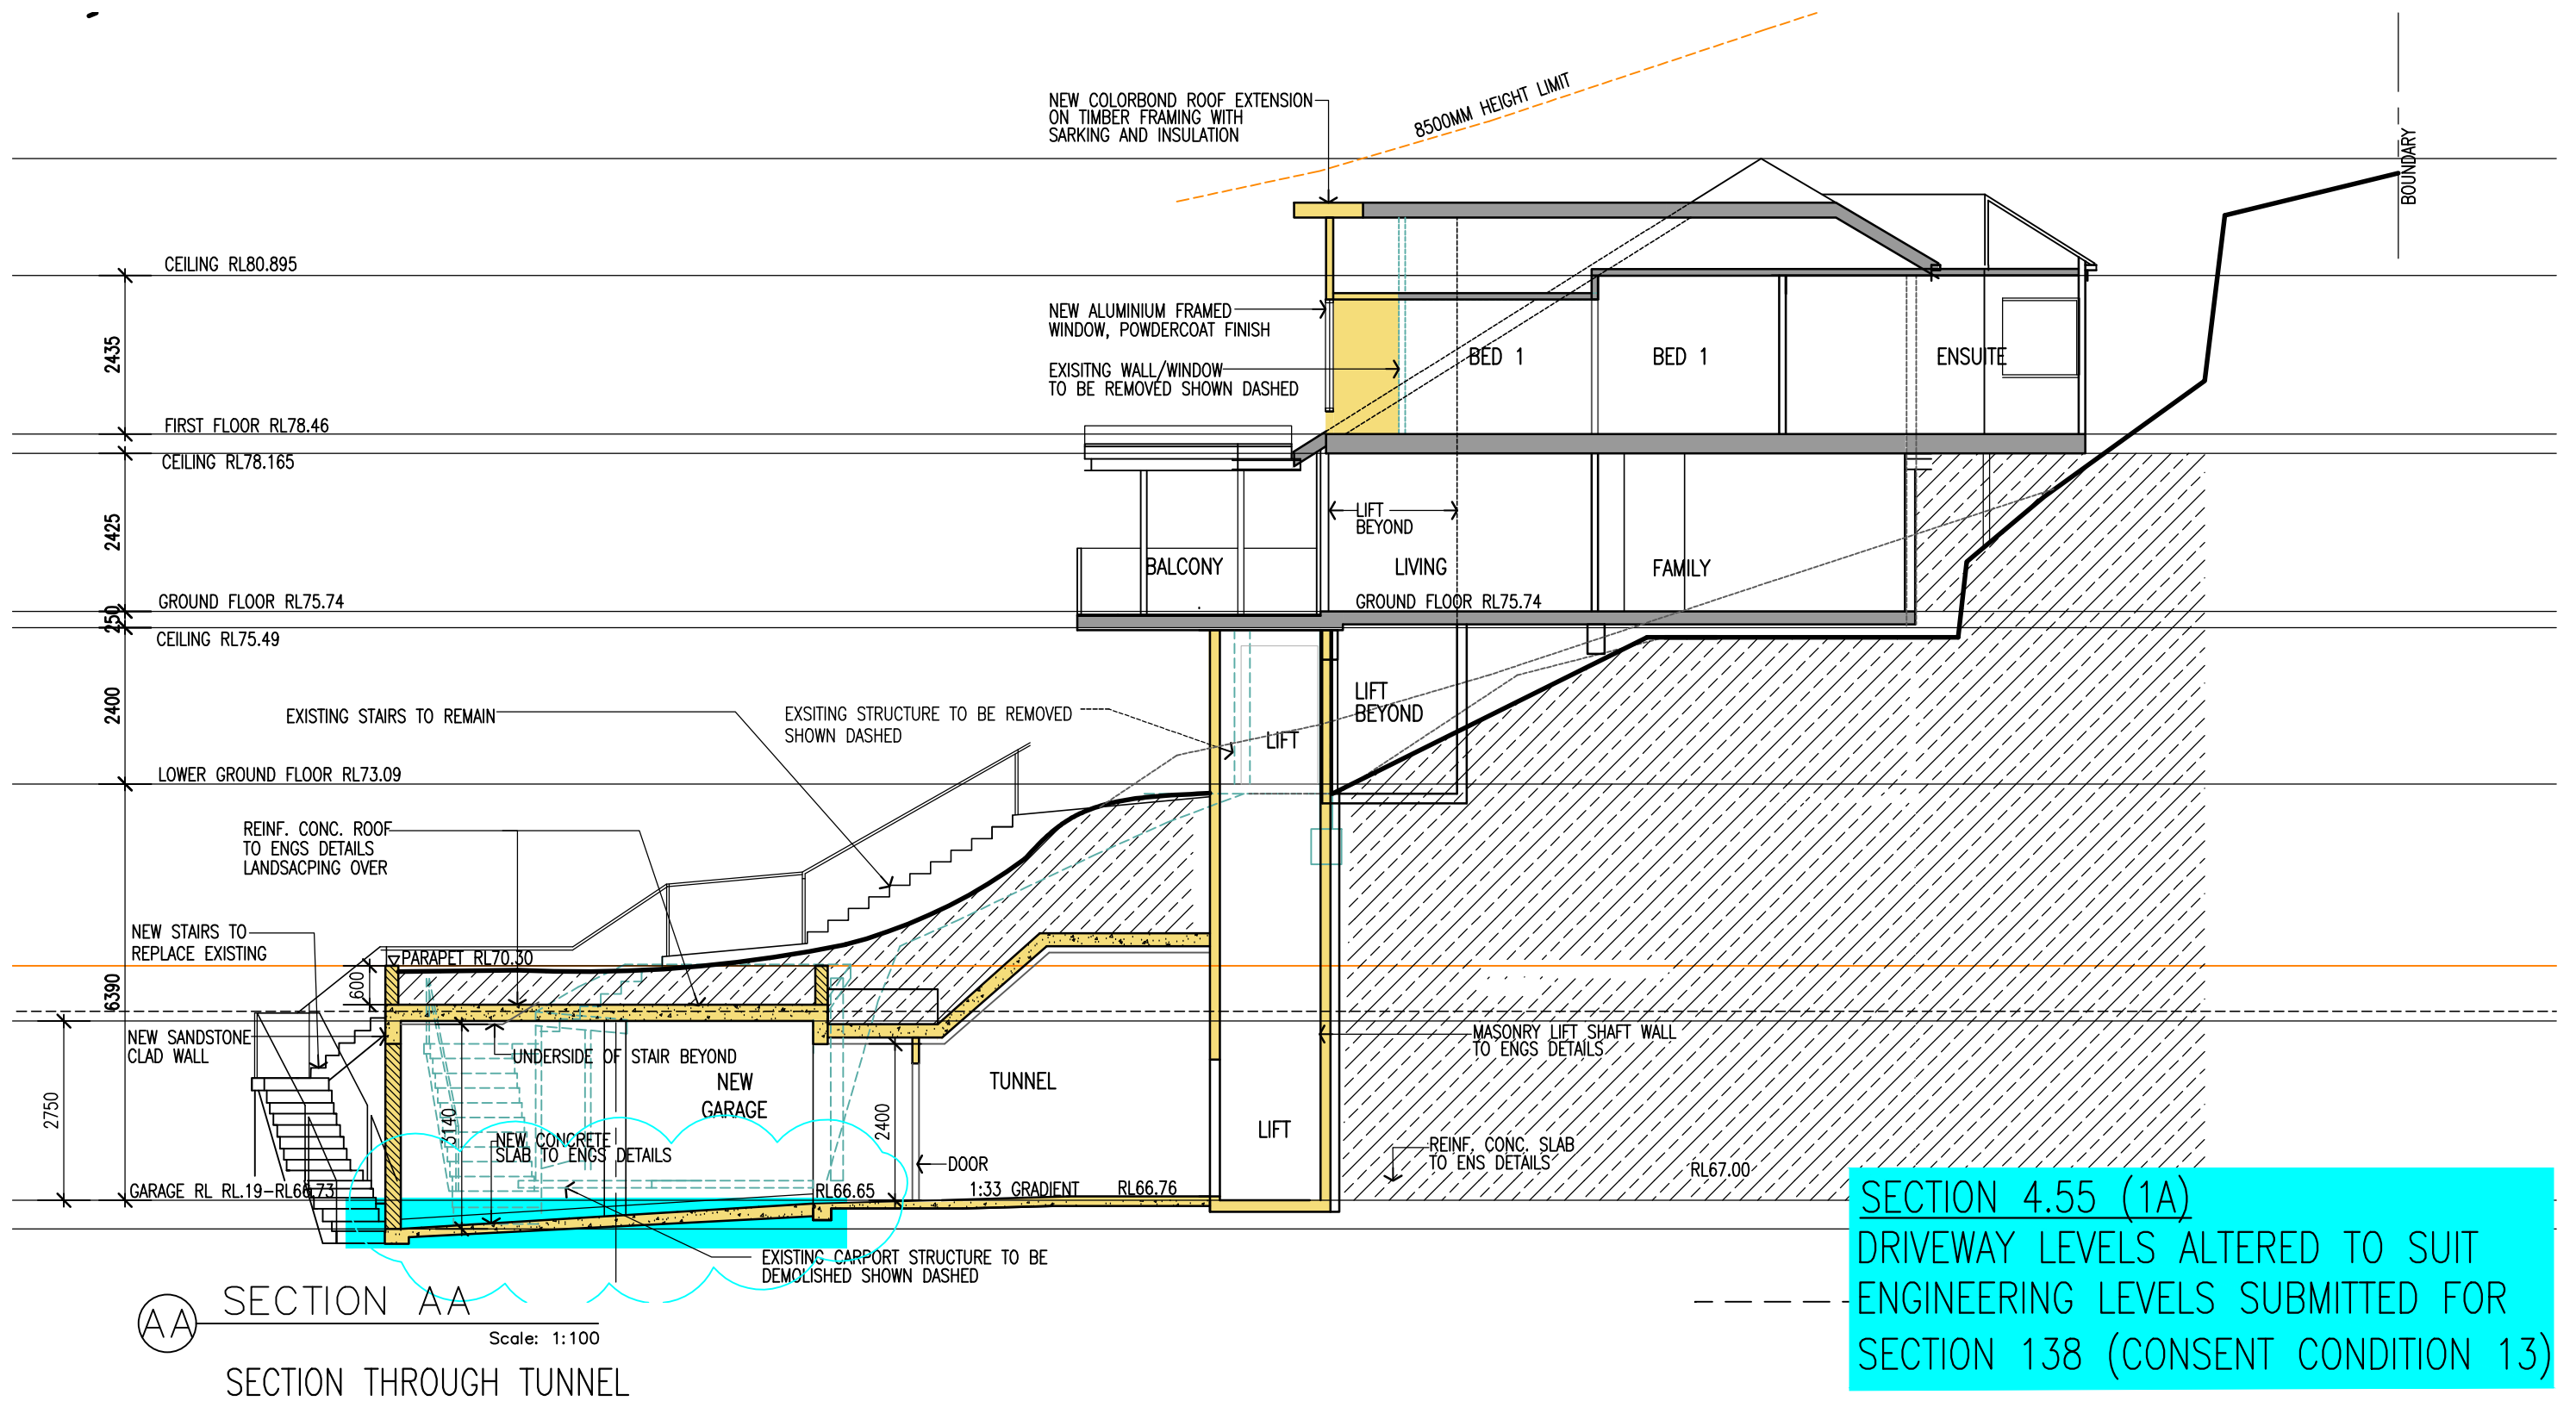

AMENDMENTS ISSUE B 18.2.22 MODIFIED DA APPLICATION ISSUE C 7.7.22 MODIFIED DA APPLICATION-REVISED DRIVEWAY/GARAGE LEVELS ISSUE D 26.7.22 MODIFIED DA APPLICATION-REVISED DRIVEWAY/GARAGE LEVELS ISSUE E 2.11.22 NEW MODIFIED DA- EXTERNAL LIFT REINSTATED ISSUE F 31.7.23 MODIFIED DA- INTERNAL LIFT ALTERED ISSUE G 4.01.24 MODIFIED DA -GARAGE ROOF CHANGED TO CONCRETE ISSUE H 12.04.24 MODIFIED DA -DRIVEWAY LEVELS ALTERED TO SUIT ENGINEERING		LINDSAY LITTLE & ASSOCIATES PTY LTD ABN 78 055 729 363 ARCHITECTS BUILDING CONSULTANTS PROJECT MANAGERS 77 Telegraph Road , Pymble NSW 2073 Ph: 9416 6300 Mob:0414 975 225 Directors: Denis Leach - Nominated Architect Reg No. 3980; Harvey Little - Licence No.36549; Email: harveylittle@lindsaylittle.com.au				ALTERATIONS AND ADDITIONS TO EXISTING RESIDENCE 87 ALEXANDRA CRESCENT BAVIEW FOR: ARNAUD AND JANE DIEMONT	
ALL DIMENSIONS TO BE CHECKED ON SITE BY BUILDER PRIOR TO CONSTRUCTION FIGURE DIMENSIONS TO BE USED IN PREFERENCE TO SCALE ALL BOUNDARIES AND LEVELS SUBJECT TO SURVEY PLAN RETAIN ALL TREES UNLESS OTHERWISE NOTED		JOB No. 1281/19	SCALE 1:100	DRAWN J.S.	DATE JUNE 2020	DRAWING TITLE SECTION AA	DRAWING NO A11 H