




View From Waterview St

Drawings Index

Layout No:	Layout Name
00	Cover Sheet
01	Site Analysis + Landscape Plan
02	Stormwater Management Plan
03	Floor Plans
04	Elevations NW, NE + SE
05	Elevation SW + Sections

The builder shall check and verify all dimensions and all errors and omissions to the Architect. Do not scale the drawings. Drawings shall not be used for construction purposes until issued by the Architect for construction.

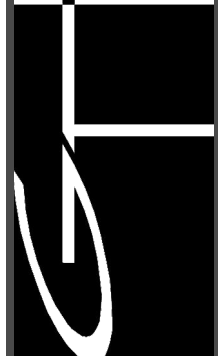[illegible]




GARTNERTROVATO


Project :	Alterations & Additions (SECTION 4.55)	
	44 Waterview Street, Mona Vale	
Client :	Felicio	
Drawing :		Cover Sheet

CLOSE




Lower Ground Floor Plan 1:100

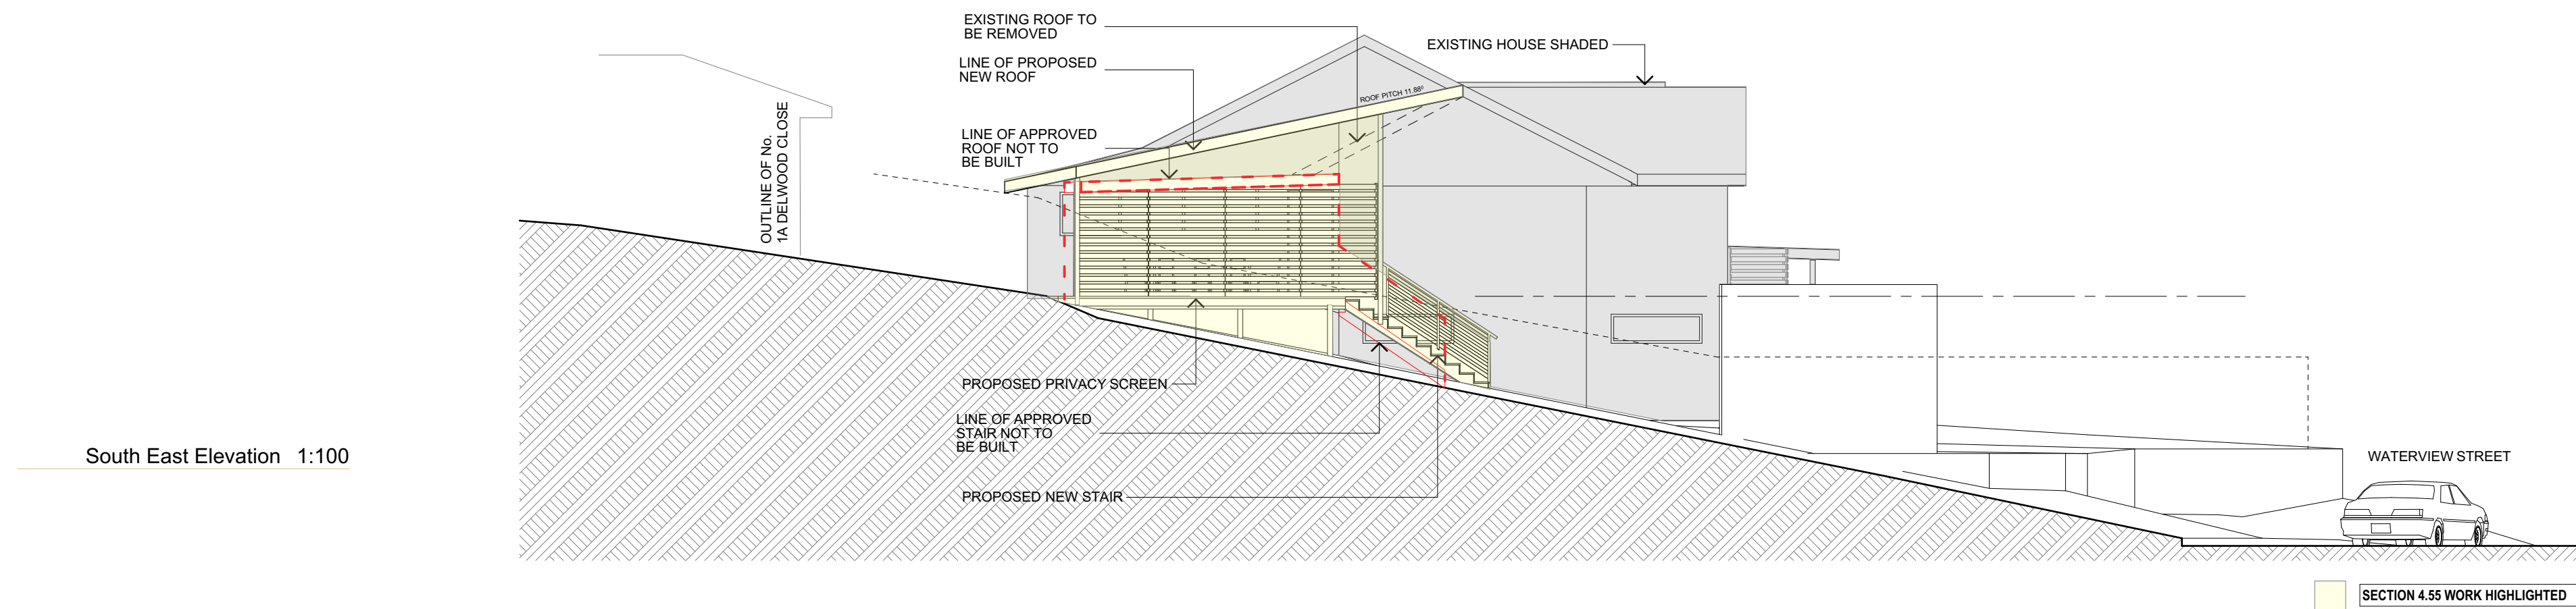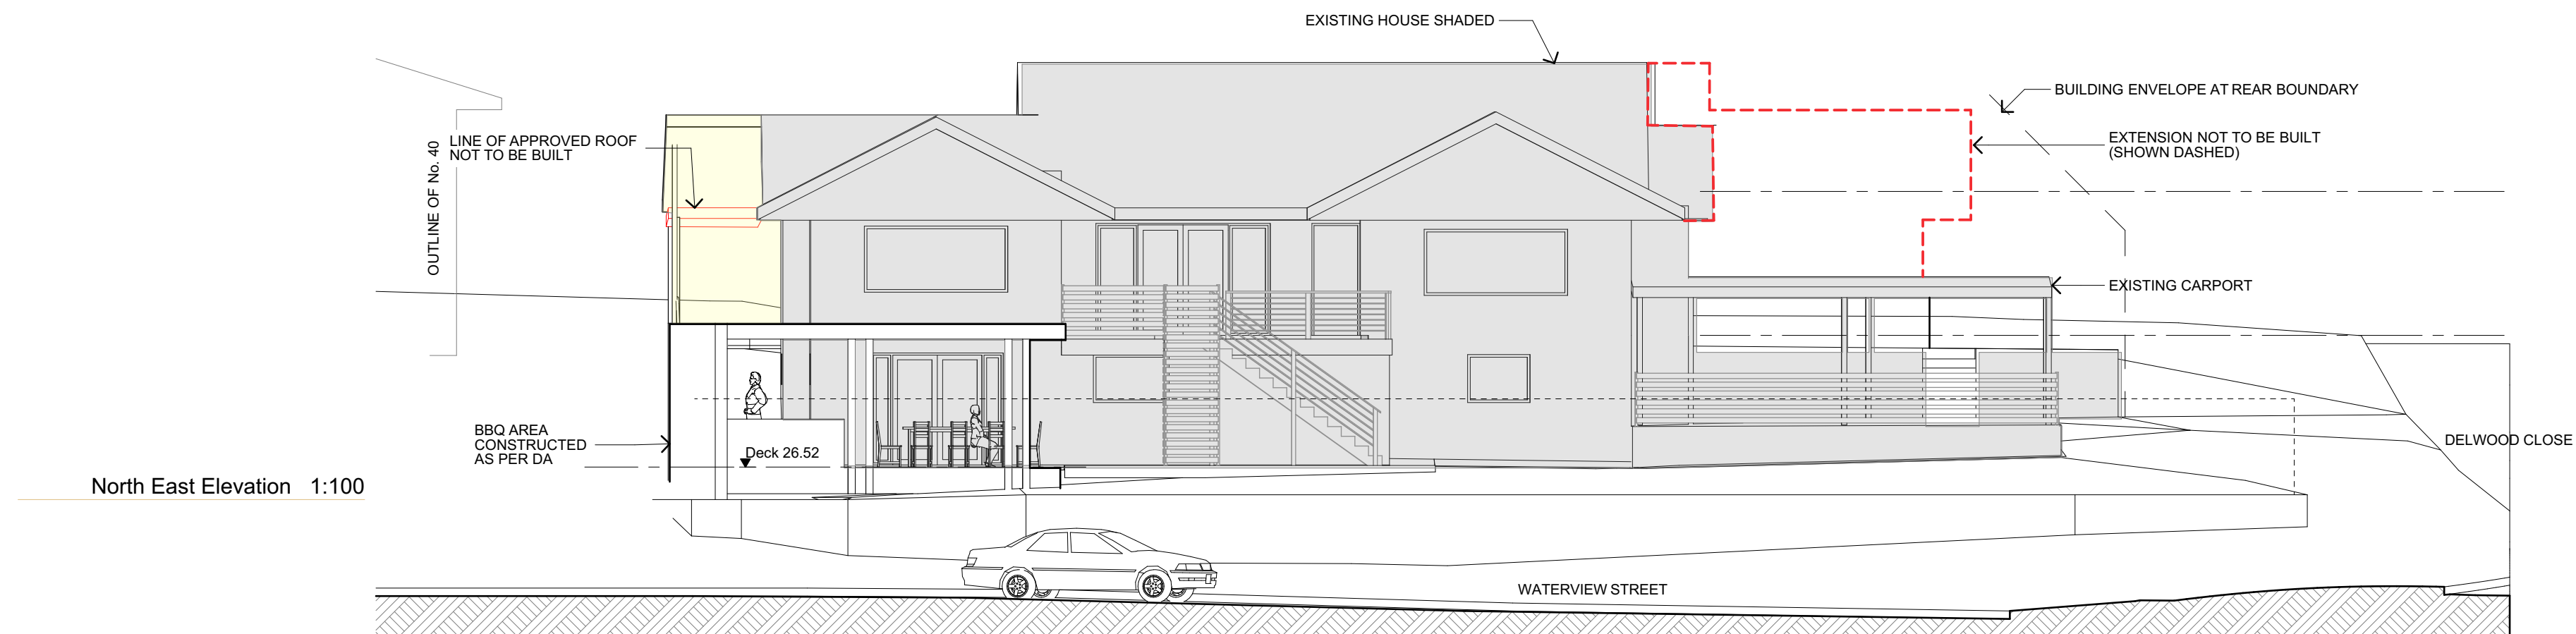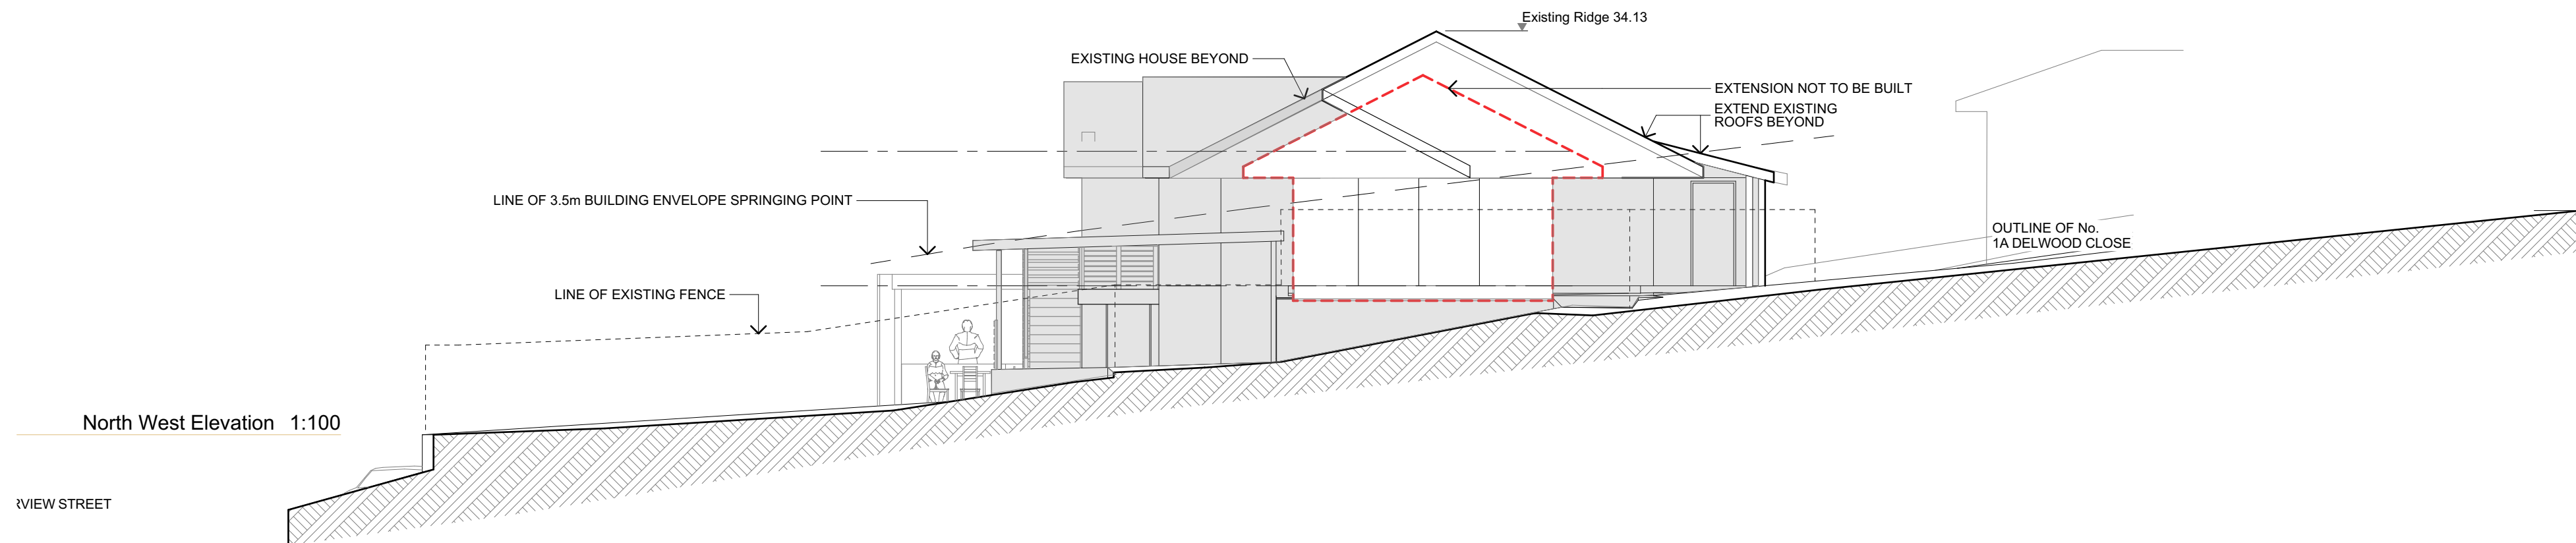

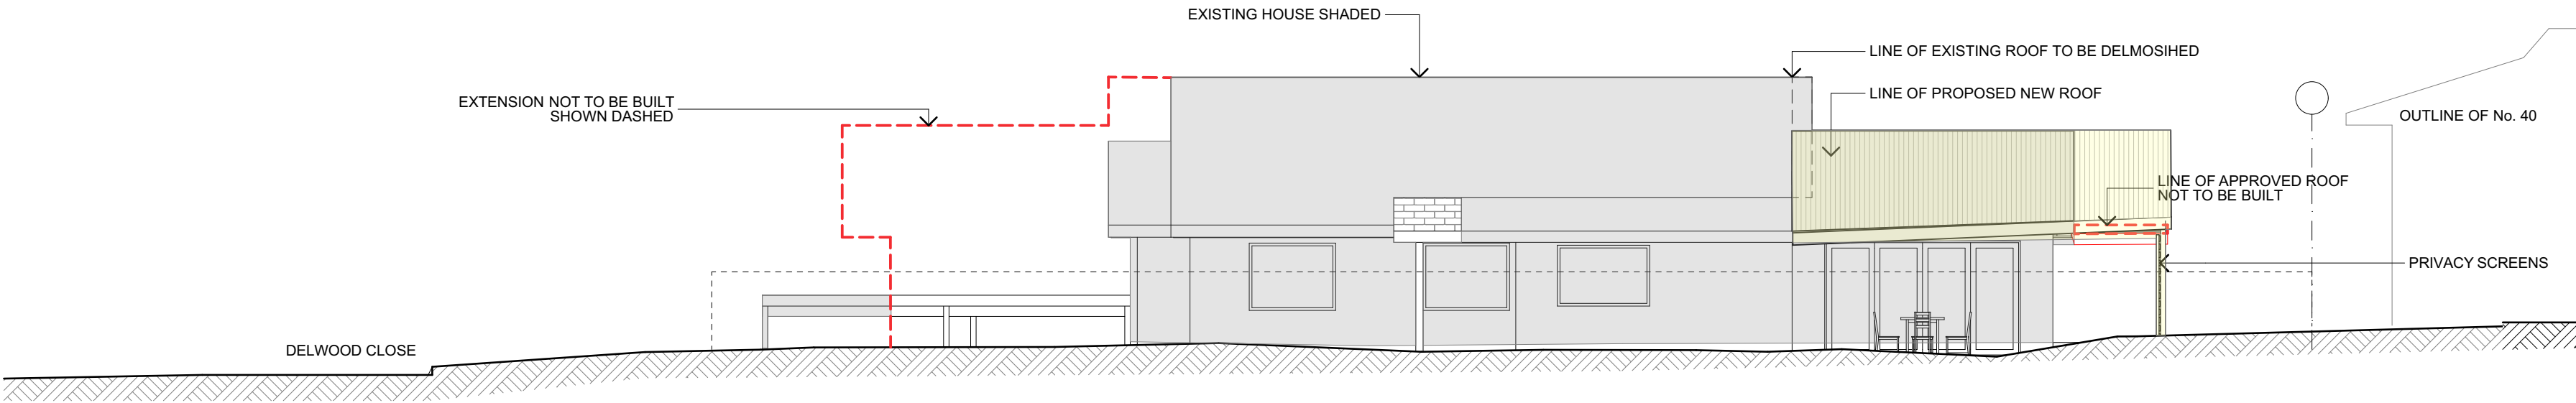

South West Elevation 1:100

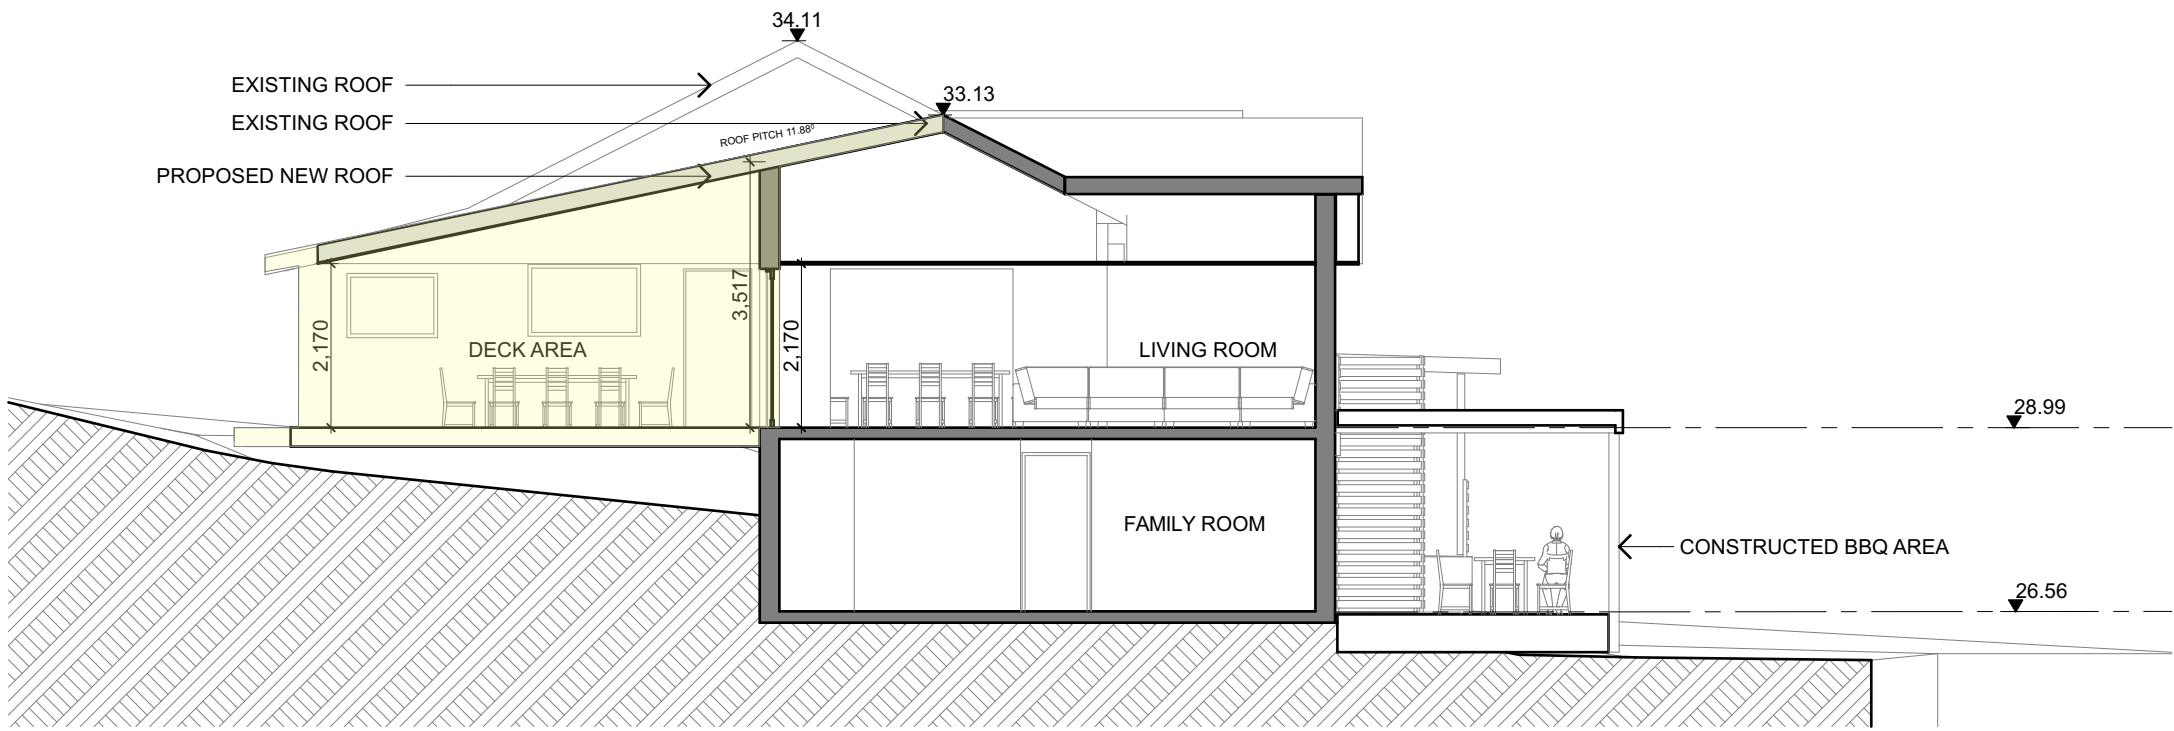

Section AA 1:100

SECTION 4.55 WORK HIGHLIGHTED

The builder shall check and verify all dimensions and all errors and omissions to the Architect. Drawings shall not be used for construction purposes without the Architect for construction.

Date: 29/04/2025
Issue: A
Description: SECTION 4.55

GARTNERTROVATO
ARCHITECTS
PITTSBURGH
L1/13 TO 10/10/2025
MONA VALE NSW 2103
P +61 2 9979 4422
E GARTNERTROVATO.COM.AU

Project: Alterations & Additions (SECTION 4.55)
44 Waterview Street, Mona Vale
Client: Felicio
Drawing: Elevation SW + Sections

Drawn/Designed: L1/BC
Project Number: 2505
Date: APRIL 2025
Scale: AS SHOWN @ (A2)
Issue: A
Drawing No.: S4.55-05

Plot Date: 30/05/2025