



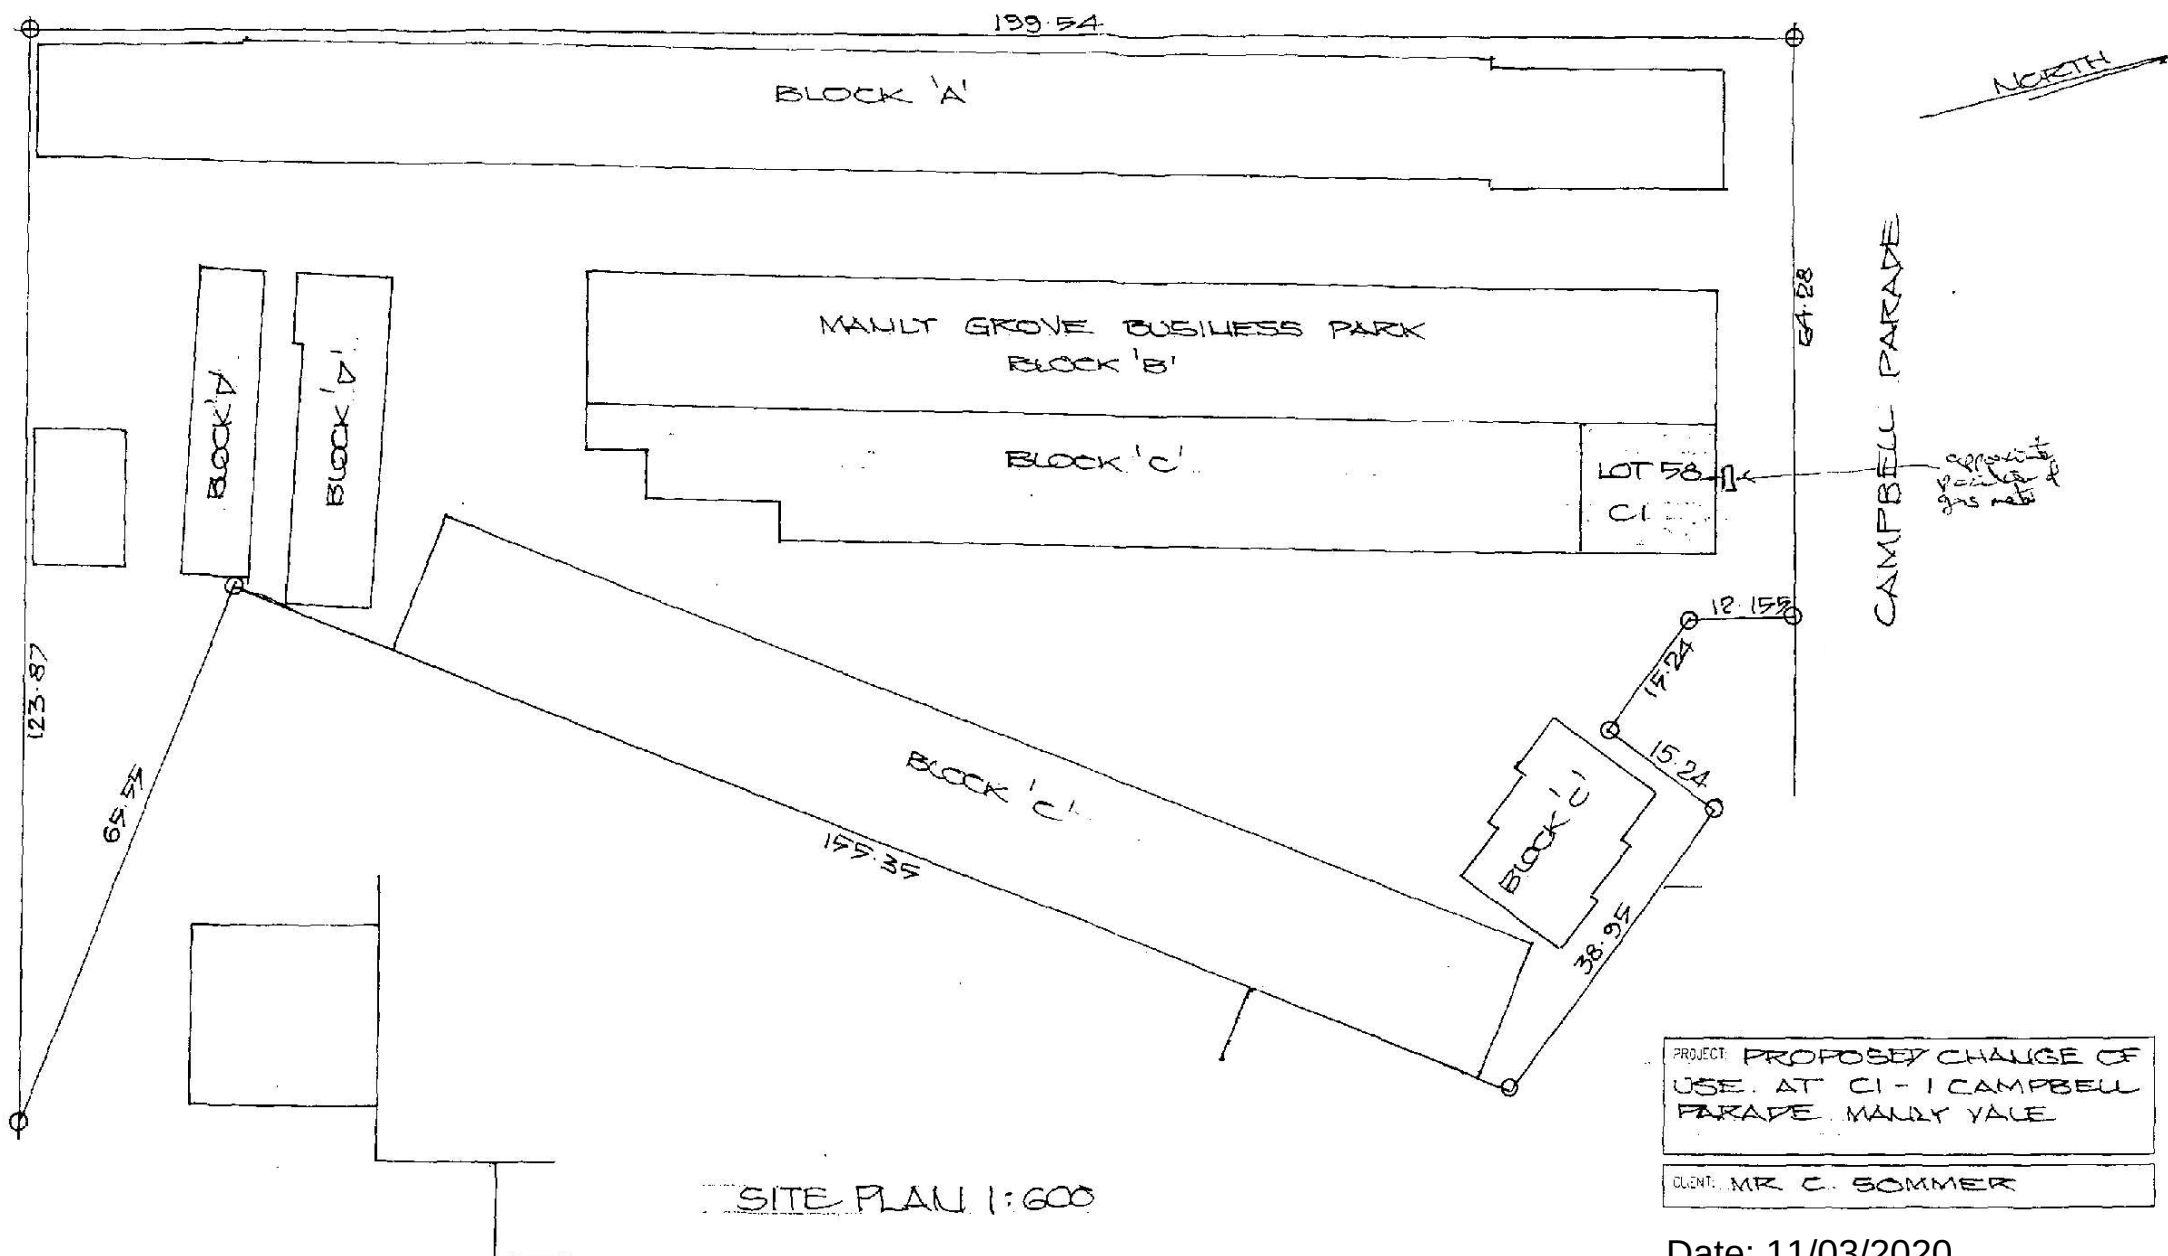


SITE PLAN 1:600

PROJECT: PROPOSED CHANGE OF USE AT CI-1 CAMPBELL PARADE MAULT VALE
CLIENT: MR. C. SOMMER


Date: 11/03/2020
Scale: 1:600
Sheet: 1/2
Issue: A

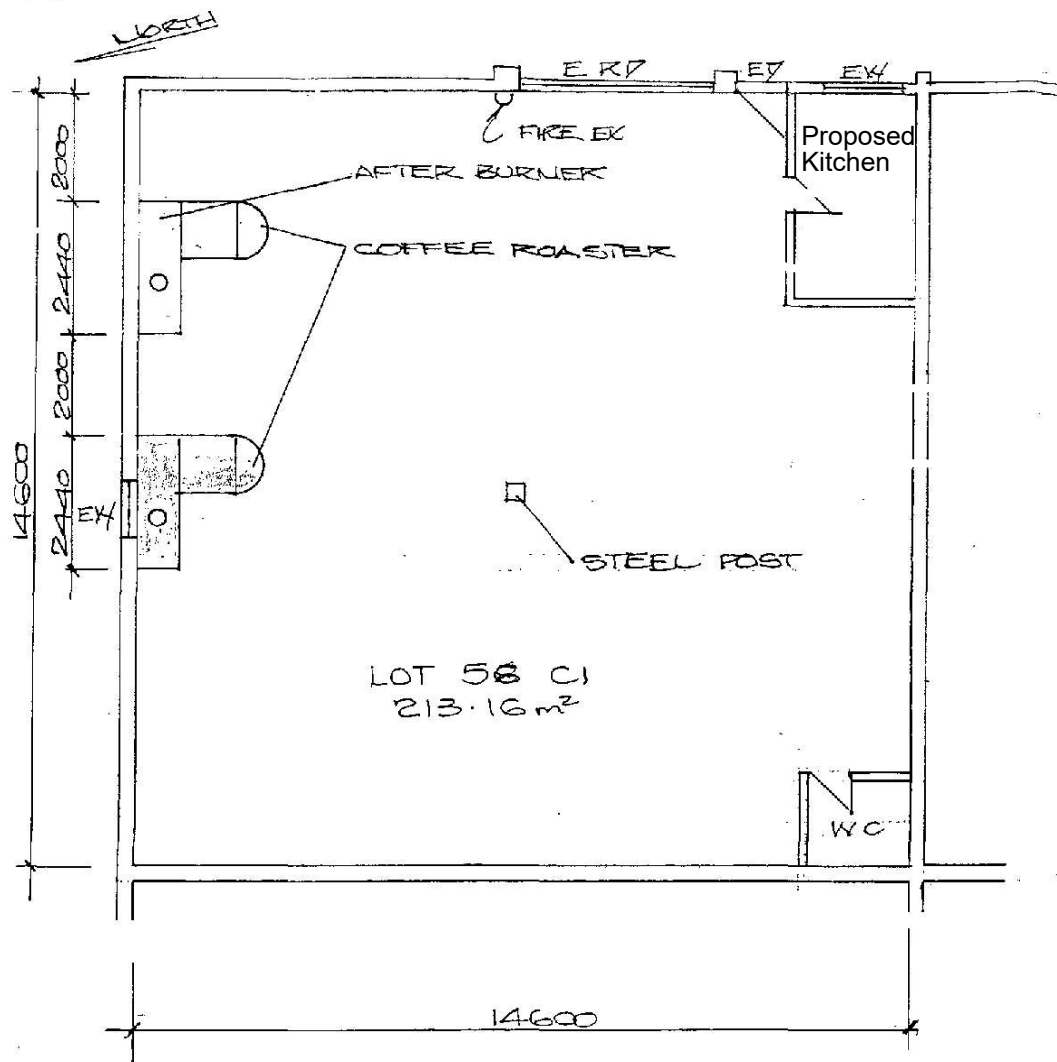

FACTORY PLAN.

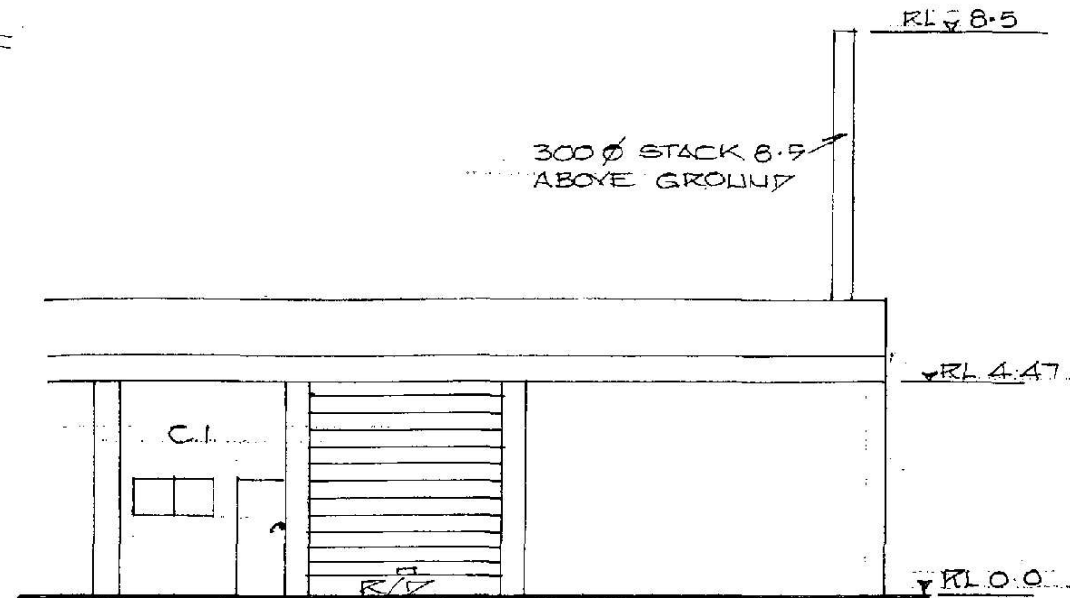

EAST ELEV.

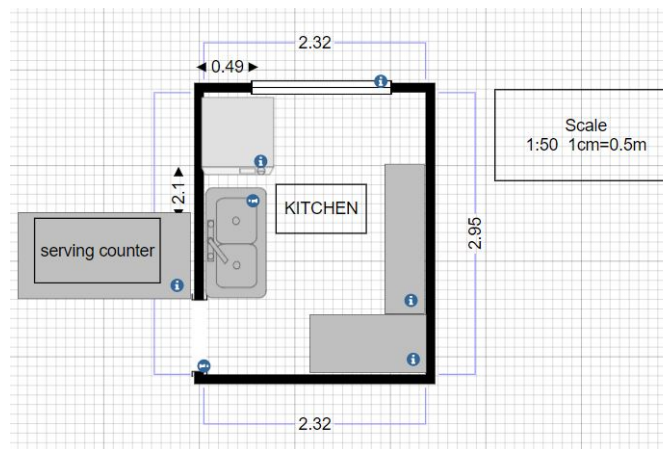

Proposed Kitchen Plan

PROJECT: PROPOSED CHANGE OF USE AT C1-1 CAMPBELL PYE MALLYALE

CLIENT: MR C. SOMMER

Date: 11/03/2020

Scale: 1:100

Sheet: 2/2

Issue: A