


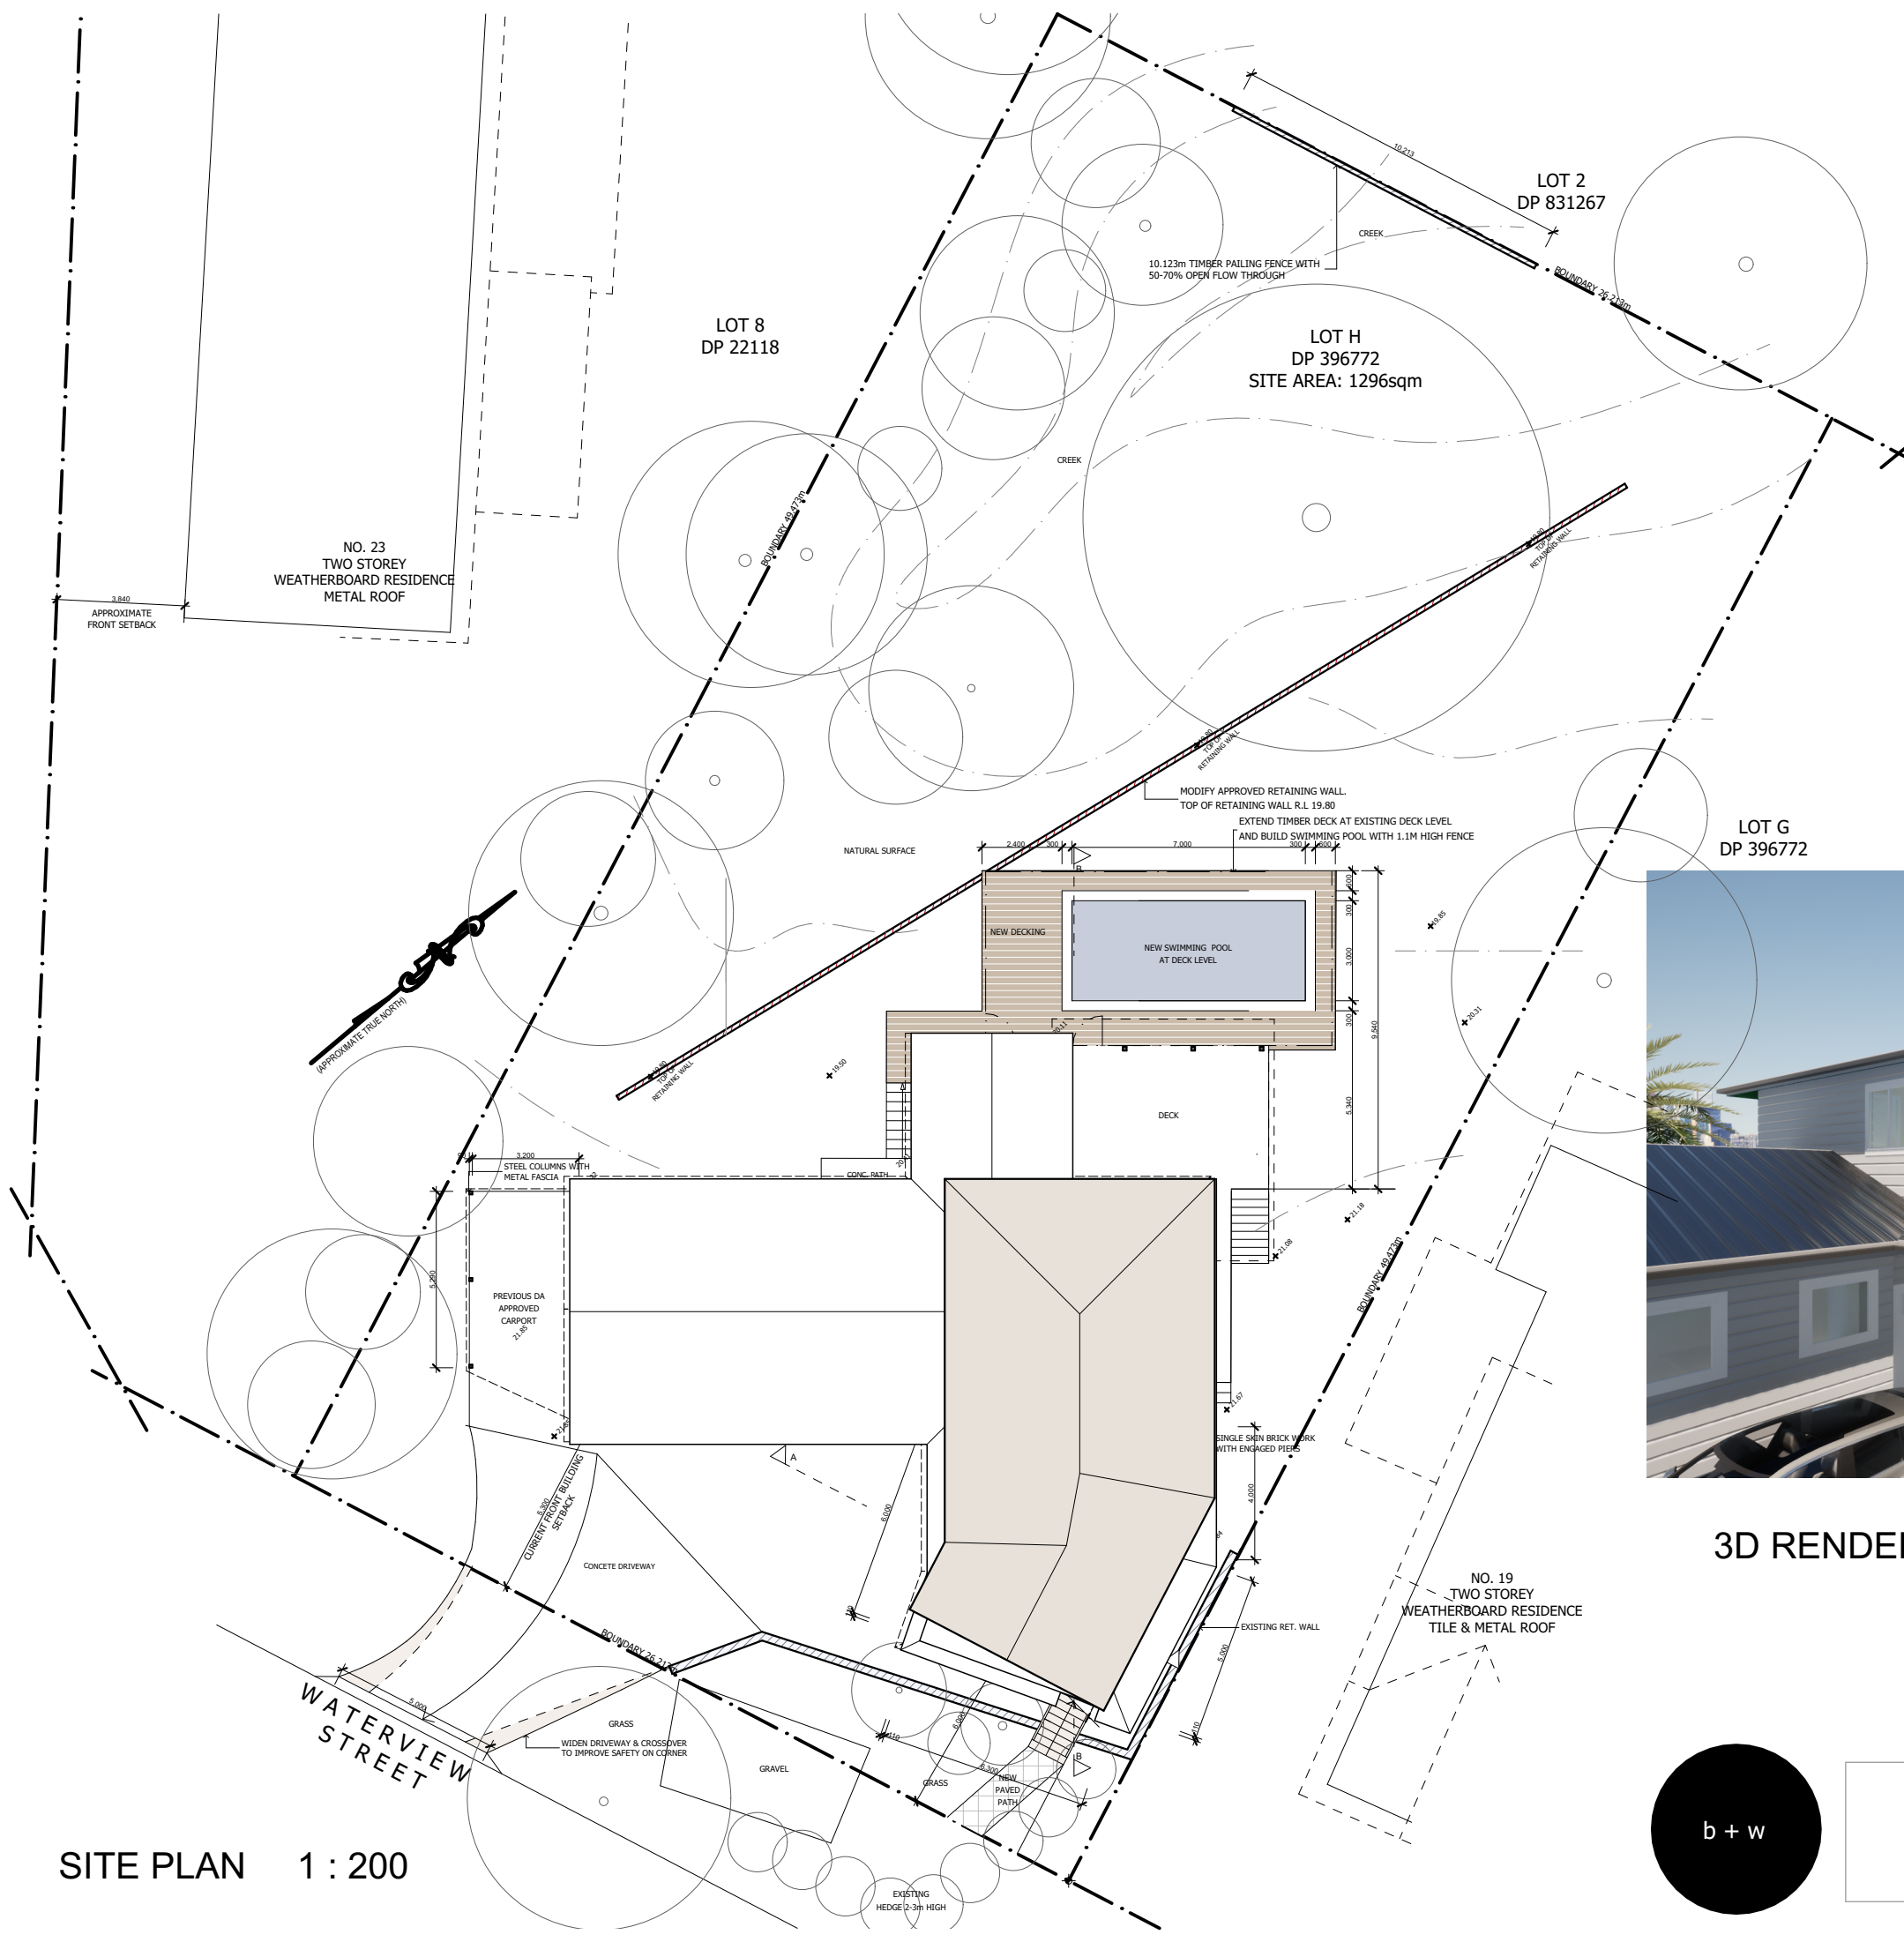



northern
beaches
council


THIS PLAN IS TO BE READ IN
CONJUNCTION WITH
THE CONDITIONS OF DEVELOPMENT
CONSENT

DA2020/1206




3D RENDER

SITE PLAN 1 : 200

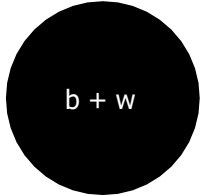

Project.		CLIENTS		DANIEL & AMY CHEETHAM	
Proposed Granny Flat at		TITLE:		DA Plans	
21, Waterview Rd MONA VALE				PAGE NO. 1 / 7	
MARCUS BETTS 0411363328		DRAWING NO.		1916 DA 1	
				ISSUE F	
CAMERON WHITE 0422299519		SCALE: 1 : 200		DATE: 04-05-20	
				DWN BY: JV	

F	SECTION B-B	14/12/20	MB
E	FOR COUNCIL	15/09/20	MB
D	Amended Design	17/08/20	MB
C	Draft DA Plans	06/08/20	MB
B	Class 2 Building	01/06/20	MB
A	For Review	11/11/19	MB
NO.	REVISION	DATE	BY

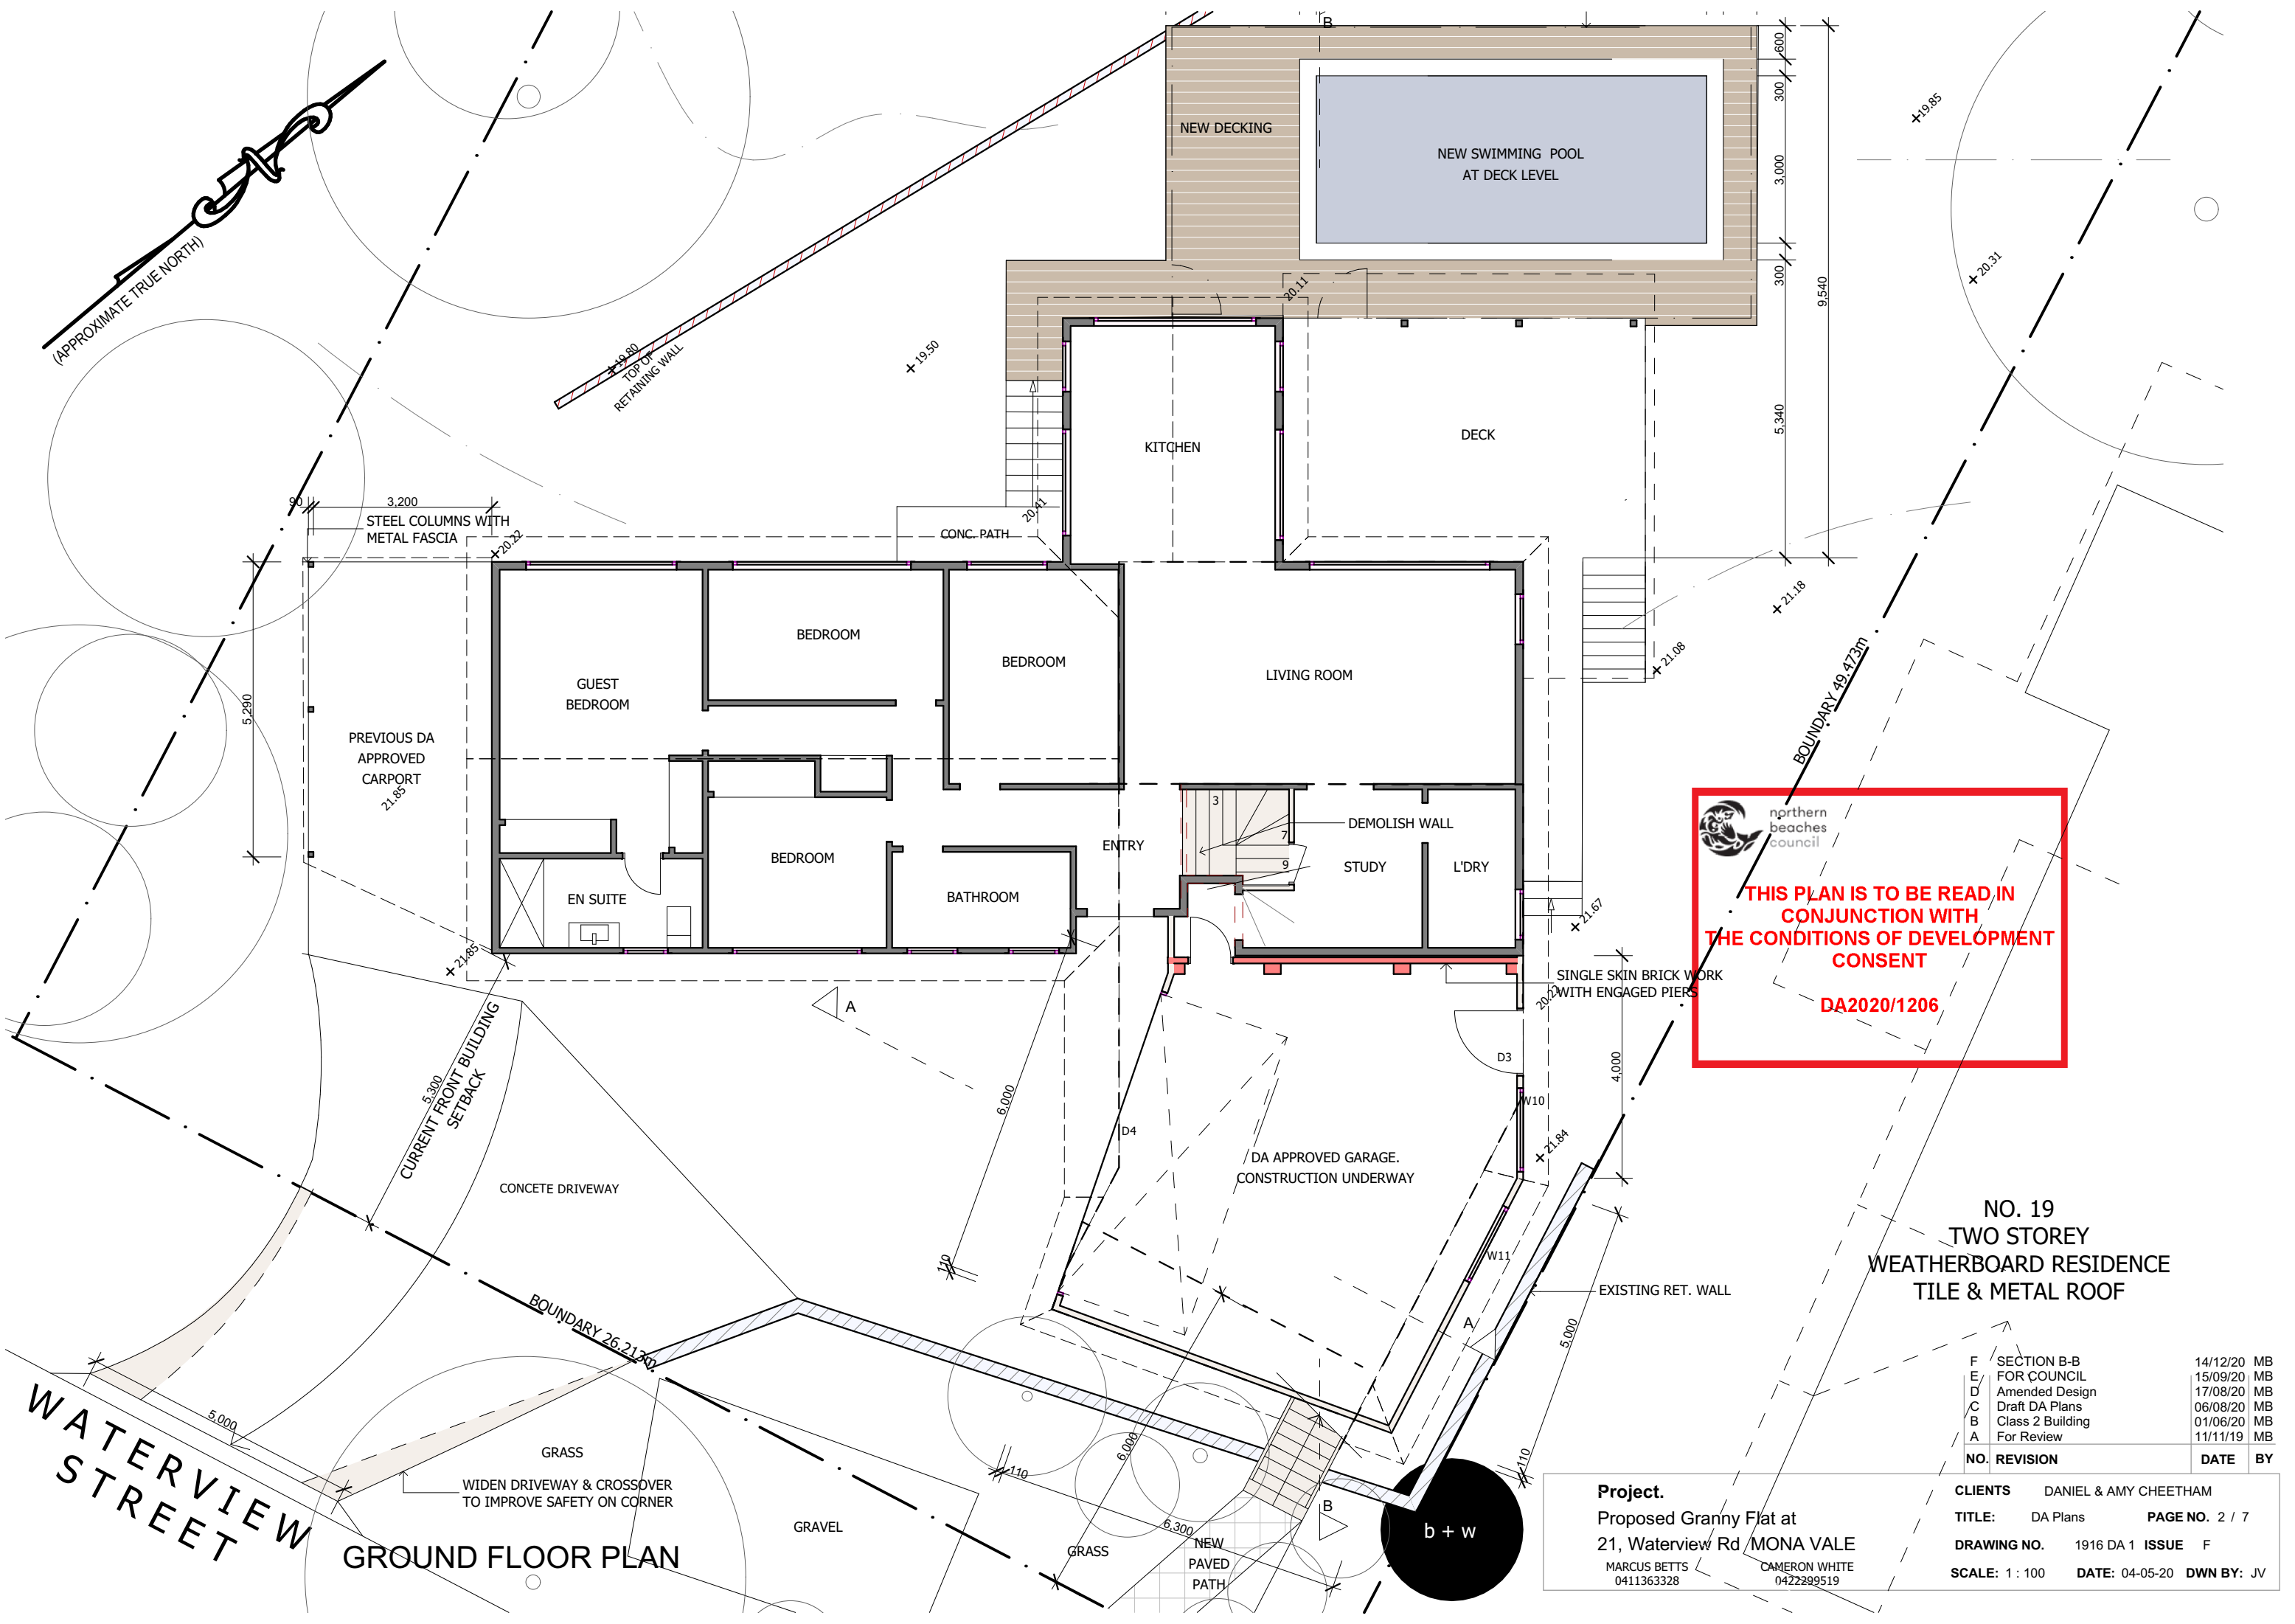

 northern
beaches
council

**THIS PLAN IS TO BE READ IN
CONJUNCTION WITH
THE CONDITIONS OF DEVELOPMENT
CONSENT**

DA2020/1206

**NO. 19
TWO STOREY
WEATHERBOARD RESIDENCE
TILE & METAL ROOF**

F	SECTION B-B	14/12/20	MB
E	FOR COUNCIL	15/09/20	MB
D	Amended Design	17/08/20	MB
C	Draft DA Plans	06/08/20	MB
B	Class 2 Building	01/06/20	MB
A	For Review	11/11/19	MB

NO.	REVISION	DATE	BY
-----	----------	------	----

CLIENTS	DANIEL & AMY CHEETHAM		
TITLE:	DA Plans	PAGE NO. 2 / 7	
DRAWING NO.	1916 DA 1	ISSUE	F
SCALE:	1: 100	DATE:	04-05-20
		DWN BY:	JV

Project.
Proposed Granny Flat at
21, Waterview Rd / MONA VALE

MARCUS BETTS
0411363328


CAMERON WHITE
0422299519

**WATERVIEW
STREET**

GROUND FLOOR PLAN




DA2020/1206

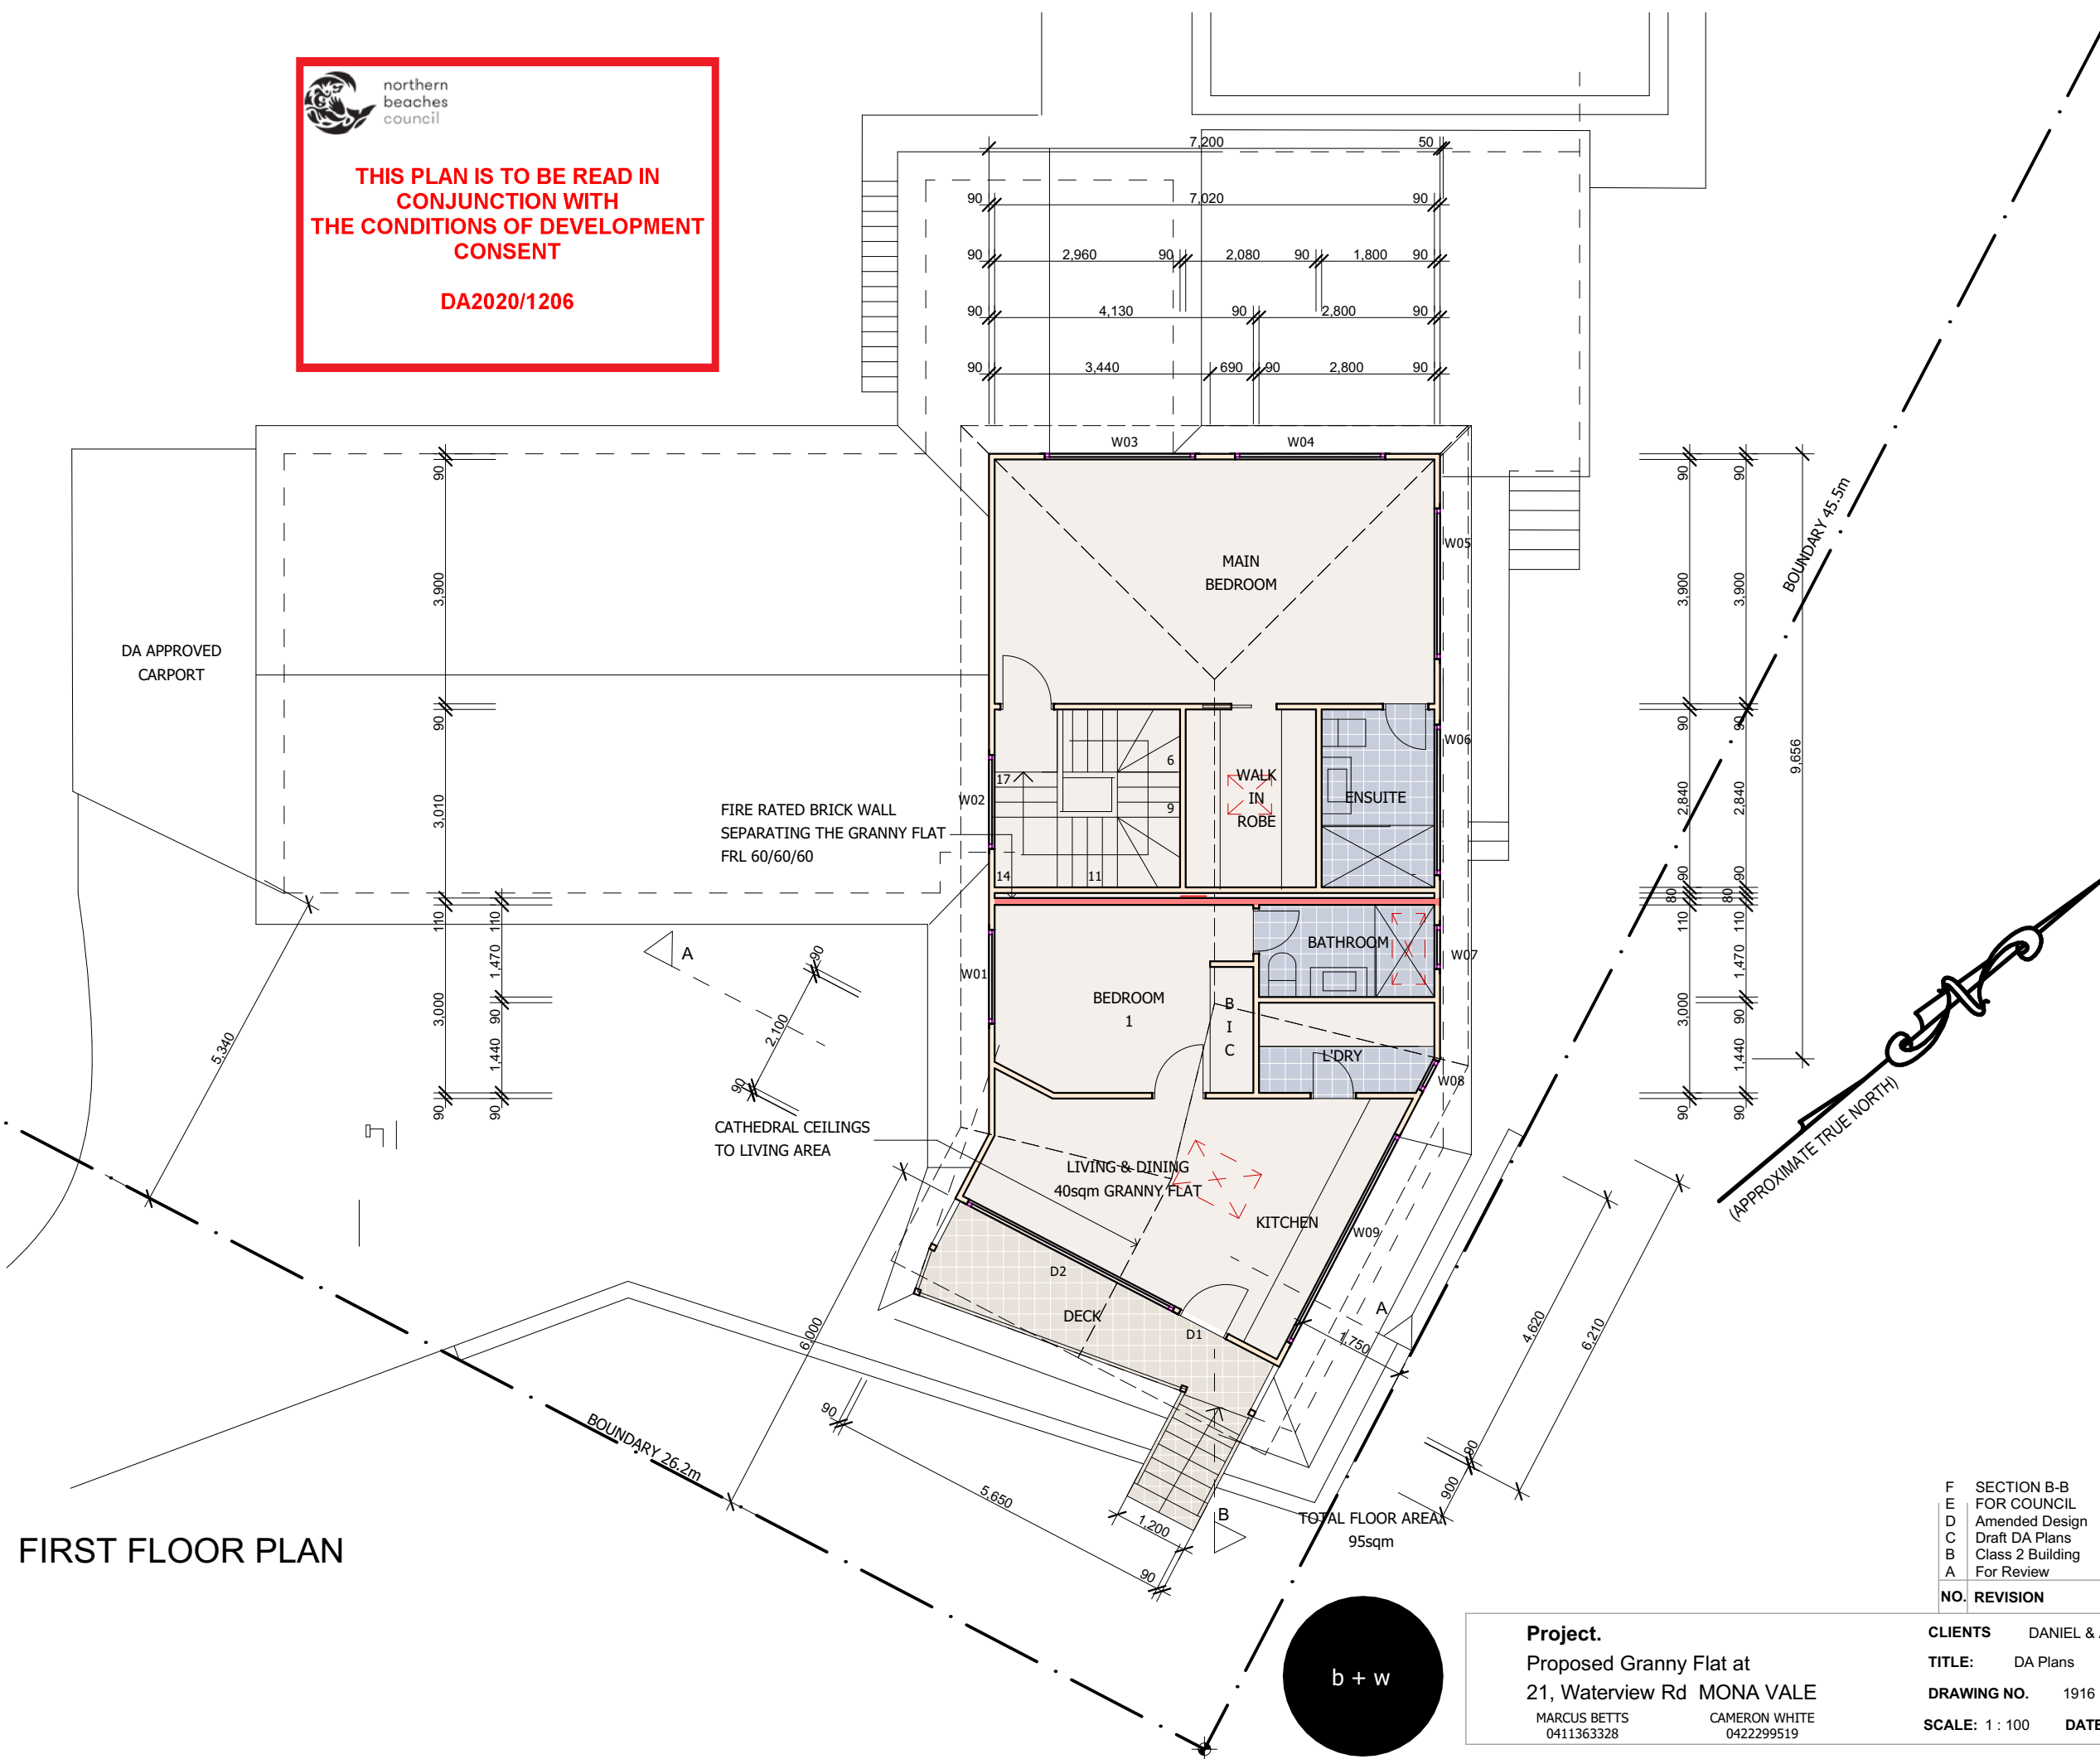


F	SECTION B-B	14/12/20	MB
E	FOR COUNCIL	15/09/20	MB
D	Amended Design	17/08/20	MB
C	Draft DA Plans	06/08/20	MB
B	Class 2 Building	01/06/20	MB
A	For Review	11/11/19	MB
NO.	REVISION	DATE	BY

CLIENTS	DANIEL & AMY CHEETHAM		
TITLE:	DA Plans	PAGE NO.	3 / 7
DRAWING NO.	1916 DA 1	ISSUE	F
SCALE:	1 : 100	DATE:	04-05-20
		DWN BY:	JV

Project.
Proposed Granny Flat at
21, Waterview Rd MONA VALE
MARCUS BETTS CAMERON WHITE
0411363328 0422299519

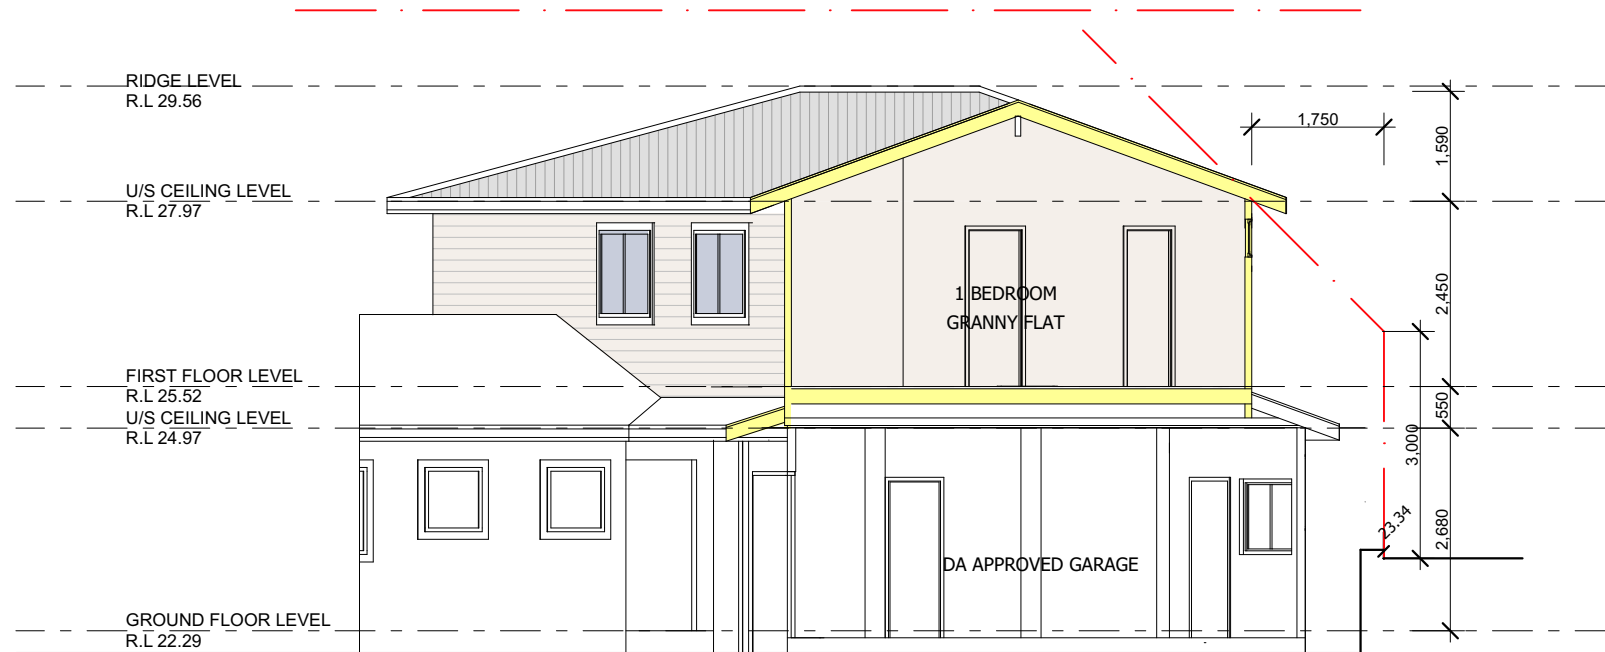

SECTION A-A

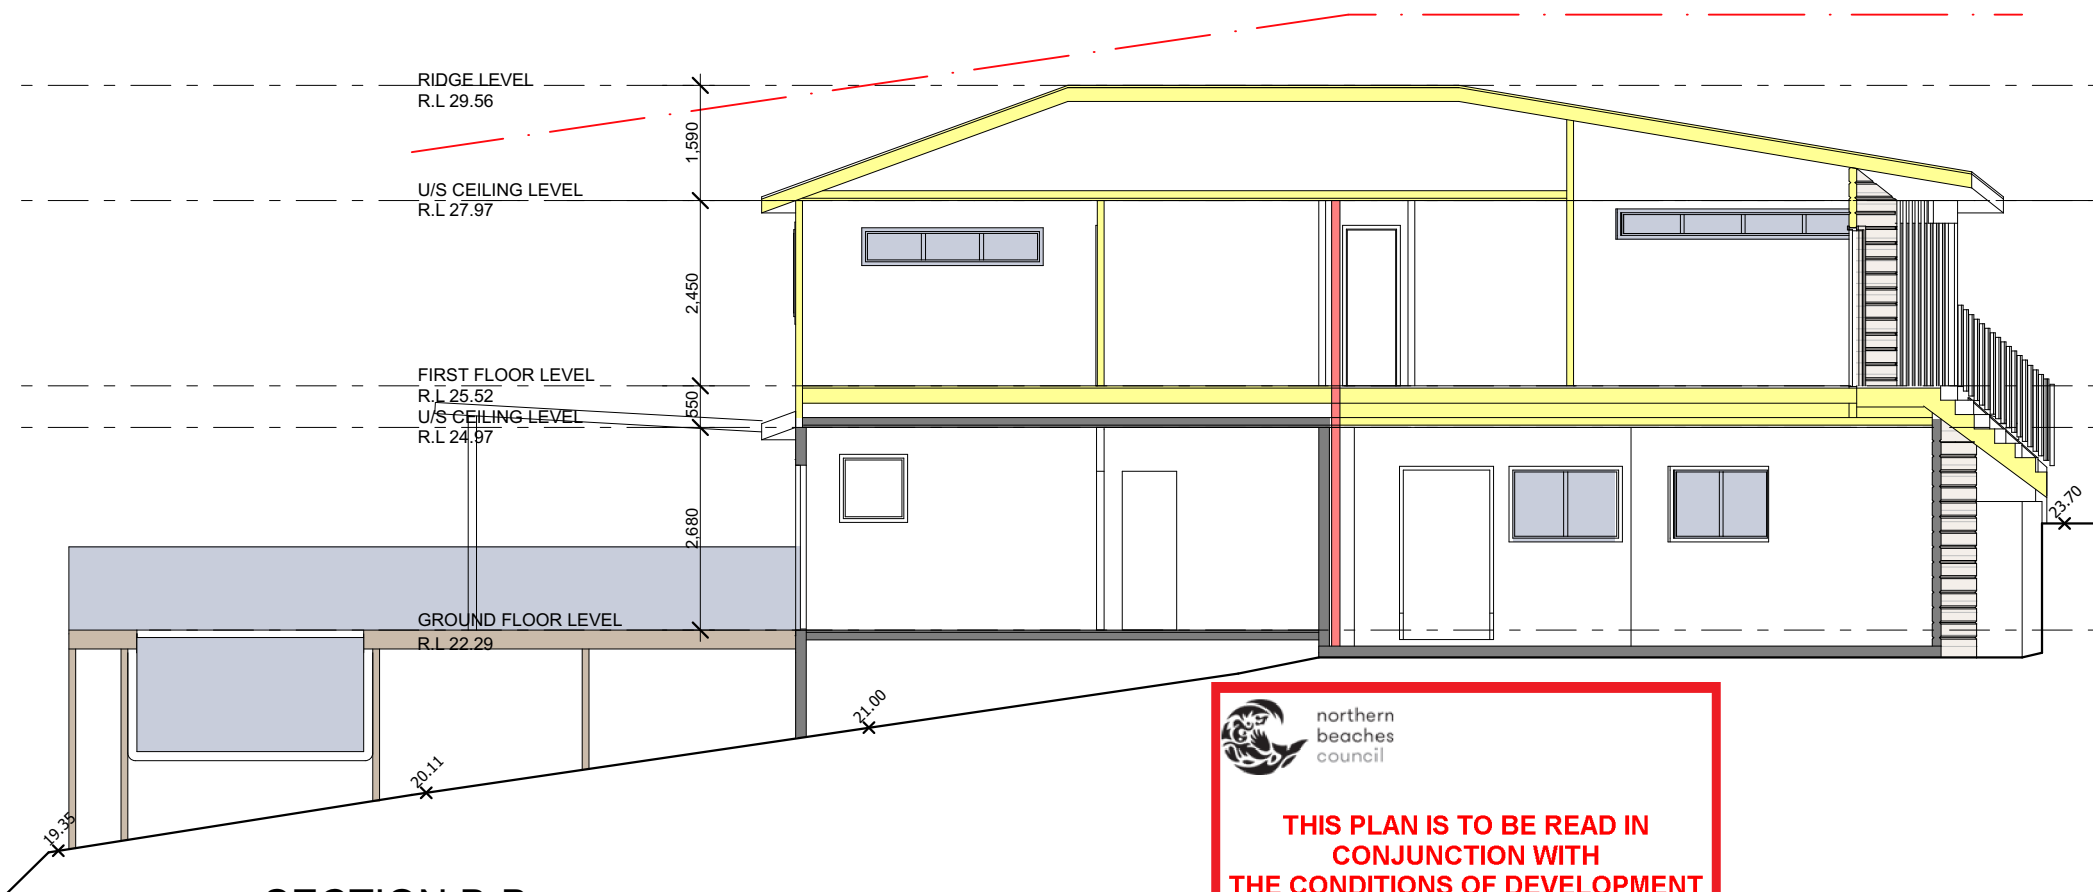


SECTION B-B



THIS PLAN IS TO BE READ IN
CONJUNCTION WITH
THE CONDITIONS OF DEVELOPMENT
CONSENT

DA2020/1206

FRAMING NOTES.	
ROOF PITCH	18 DEGREES TO MATCH EXISTING
FRAME HEIGHT	2450mm
EAVE OVERHANGS	450mm MATCH EXISTING
FRAME AND TRUSS CENTRES	TO ENGINEER DETAIL
LEGEND & GENERAL NOTES	
B.O	WORK TO BE DONE BY OTHERS
O.T.A	OWNER TO ADVISE BUILDER
O.B.&H	OPEN BALUSTRADING AND HANDRAIL
90P	90 x 90 TIMBER POST
115PP	115 x 115 TIMBER PRIMED POST
100SP	100 x 100 STEEL POST
SHW	SHOWER ENCLOSURE
V	VANITY UNIT
WC	TOILET SUITE (WATER CLOSET)
BIC	BUILT IN CUPBOARD
ST	STORE
C.O.S	TO BE CHECKED ON SITE
GENERAL NOTES	
- ALL WORK IS TO COMPLY WITH THE BUILDING CODE OF AUSTRALIA AND ALL RELEVANT STANDARDS BY THE STANDARDS ASSOCIATION OF AUSTRALIA.	
-ALL DIMENSIONS ARE SUBJECT TO AMENDMENT AFTER A CHECK MEASURE ON SITE. ANY DISCREPANCIES ARE TO BE REPORTED TO BETTSWHITE PRIOR TO CONSTRUCTION	
-BUILDER TO ENSURE THAT ALL CONSTRUCTION LEVELS MARKED ON PLAN AND ENGINEERING PLANS ARE STRICTLY COMPLIED WITH	
OPEN SPACE CALCULATIONS	
SITE AREA	1296 sqm
PERMISSIBLE LANDSCAPED AREA 40% OF SITE	518.4sqm
PROPOSED LANDSCAPED AREA	895.9sqm
PERMISSIBLE FLOOR SPACE	400 sqm
EXISTING FLOOR SPACE	136.7
PROPOSED UPSTAIRS ADDITION	50.0
1 BEDROOM GRANNY FLAT	40.0
PROPOSED TOTAL FLOOR AREA	226.7sqm
STORMWATER DRAINAGE	
RETAIN EXISTING STORMWATER DRAINAGE SYSTEM	
WINDOW SCHEDULE	
W1	ASW1200 X 1500
W2	ASW1200 X 1500
W3	ASW1200 X 2400
W4	ASW1200 X 2400
W5	ASW500 X 2400
W6	ASW500 x 2400
W7	ASW500 X 700
W8	AAW500 X 500
W9	ASW400 X 3700
D2	ASD2100 X 3700

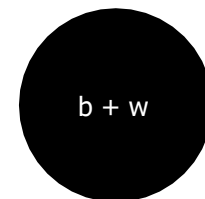


Project.
Proposed Granny Flat at
21, Waterview Rd MONA VALE
MARCUS BETTS 0411363328 CAMERON WHITE 0422299519

F	SECTION B-B	14/12/20	MB
E	FOR COUNCIL	15/09/20	MB
D	Amended Design	17/08/20	MB
C	Draft DA Plans	06/08/20	MB
B	Class 2 Building	01/06/20	MB
A	For Review	11/11/19	MB
NO.	REVISION	DATE	BY


CLIENTS	DANIEL & AMY CHEETHAM		
TITLE:	DA Plans	PAGE NO.	4 / 7
DRAWING NO.	1916 DA 1	ISSUE	F
SCALE: 1 : 100	DATE: 04-05-20	DWN BY:	JV

MAXIMUM BUILDING HEIGHT 8,5M

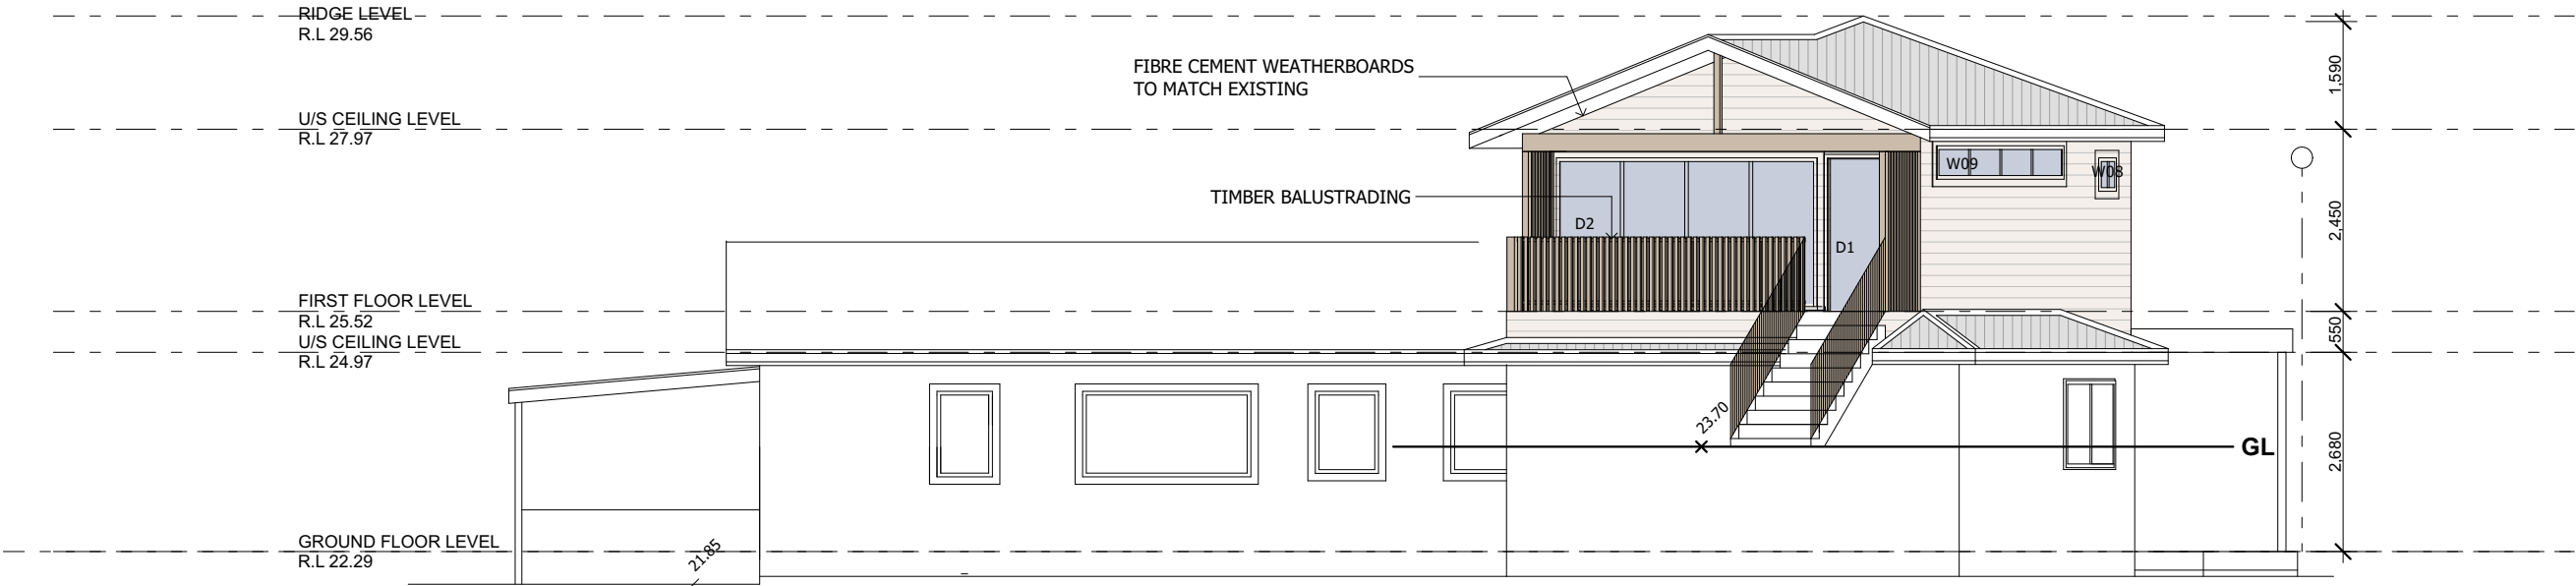

SOUTH EAST ELEVATION

MAXIMUM BUILDING HEIGHT 8,5M

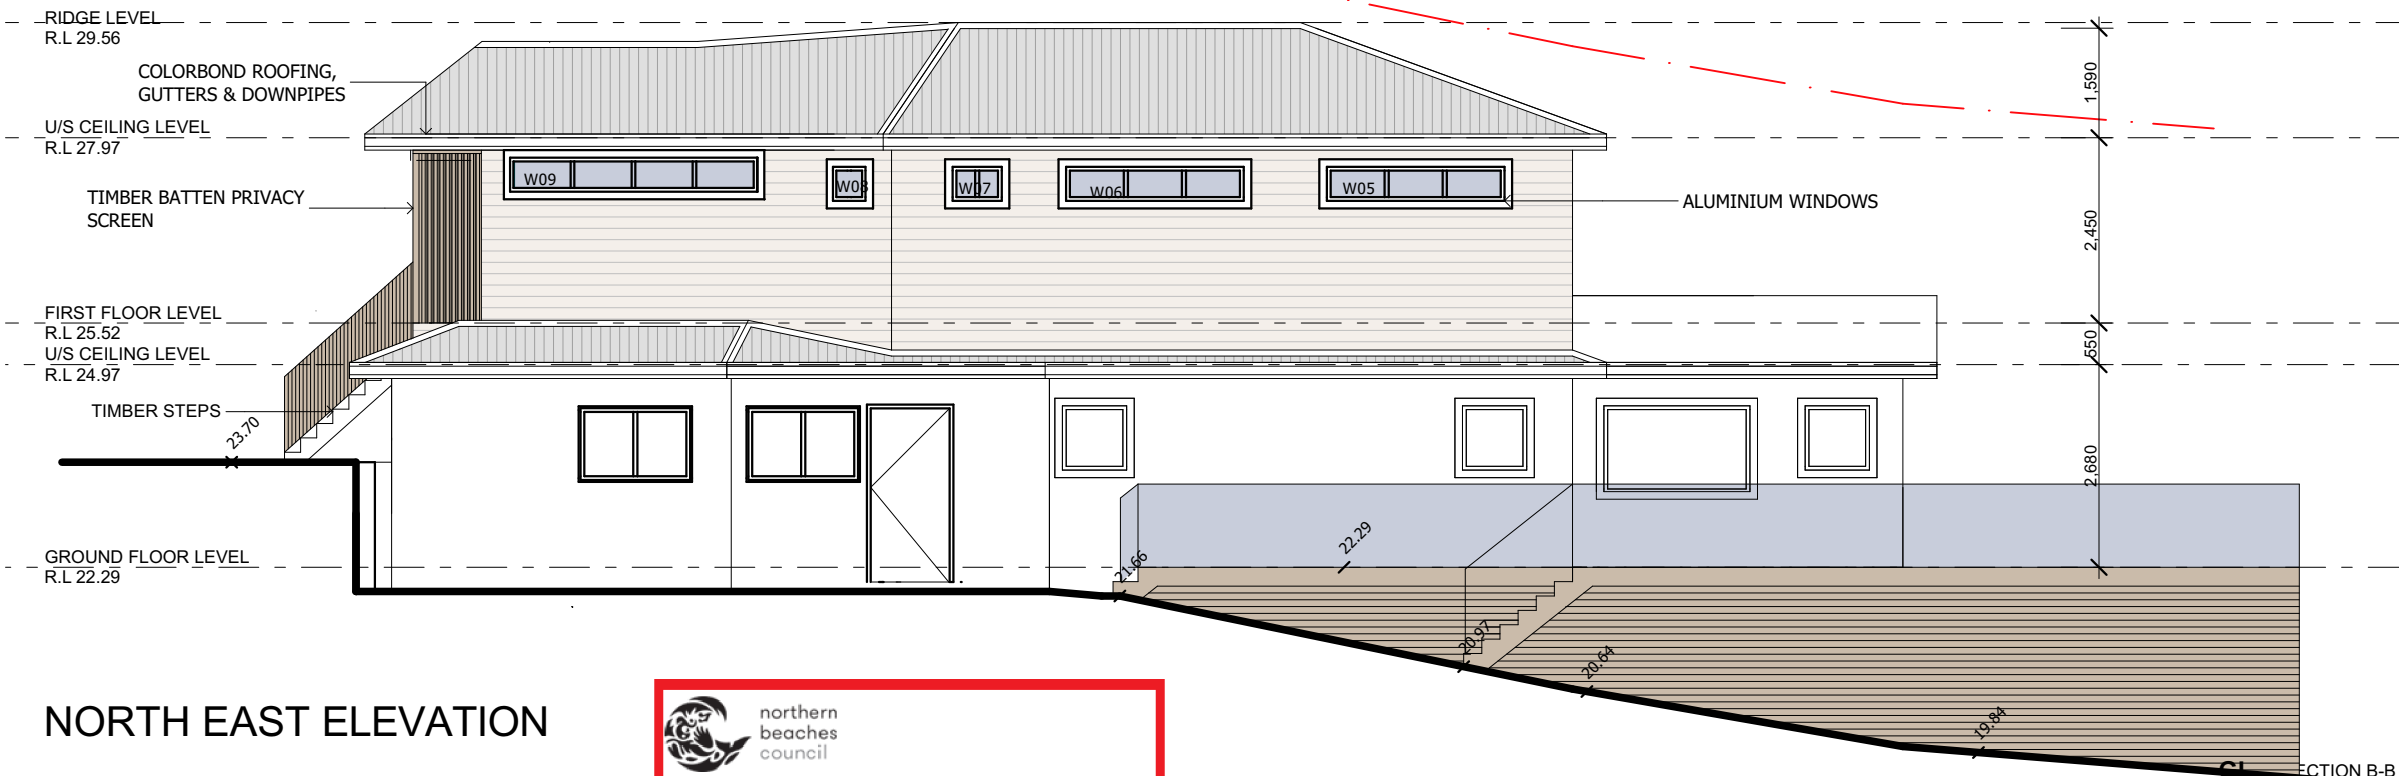

NORTH EAST ELEVATION




THIS PLAN IS TO BE READ IN
CONJUNCTION WITH
THE CONDITIONS OF DEVELOPMENT
CONSENT

DA2020/1206



Project.		CLIENTS		DANIEL & AMY CHEETHAM	
Proposed Granny Flat at		TITLE:		DA Plans	
21, Waterview Rd		DRAWING NO.		1916 DA 1	
MONA VALE		ISSUE		F	
MARCUS BETTS		SCALE: 1 : 100		DATE: 04-05-20	
0411363328		CAMERON WHITE		DWN BY: JV	
0422299519					

CL	SECTION B-B	14/12/20	MB
E	FOR COUNCIL	15/09/20	MB
D	Amended Design	17/08/20	MB
C	Draft DA Plans	06/08/20	MB
B	Class 2 Building	01/06/20	MB
A	For Review	11/11/19	MB
NO.	REVISION	DATE	BY

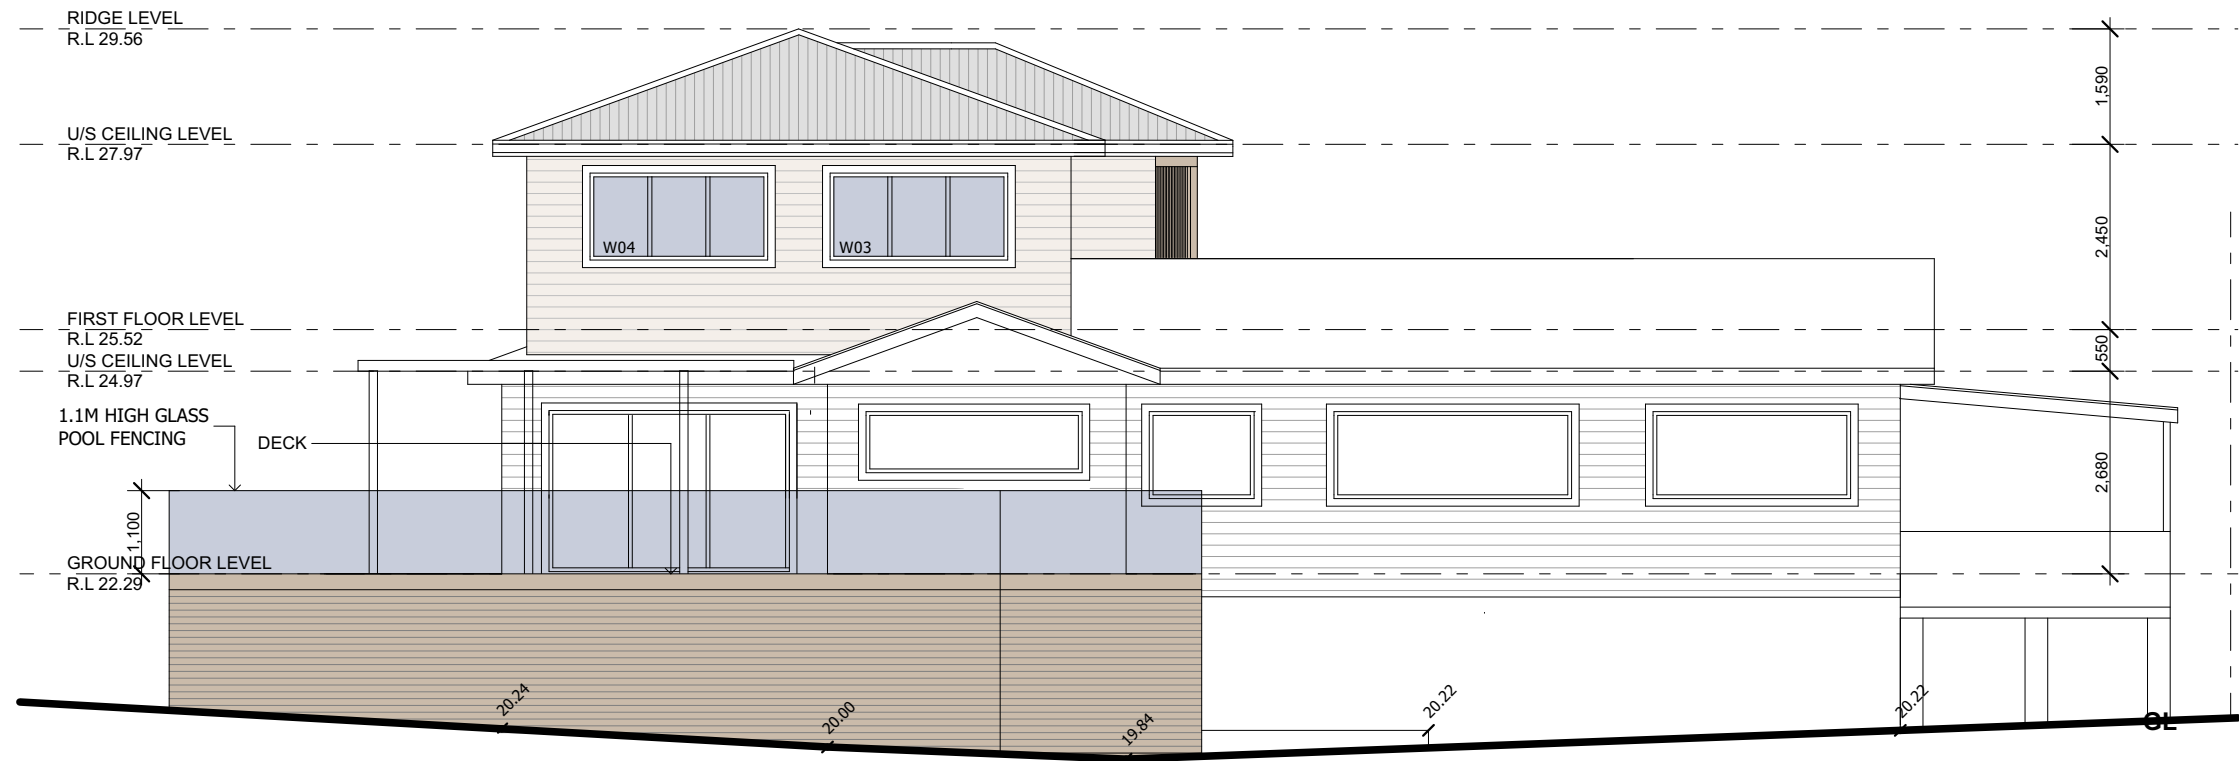


NORTH WEST ELEVATION


 northern
beaches
council

**THIS PLAN IS TO BE READ IN
CONJUNCTION WITH
THE CONDITIONS OF DEVELOPMENT
CONSENT**

DA2020/1206

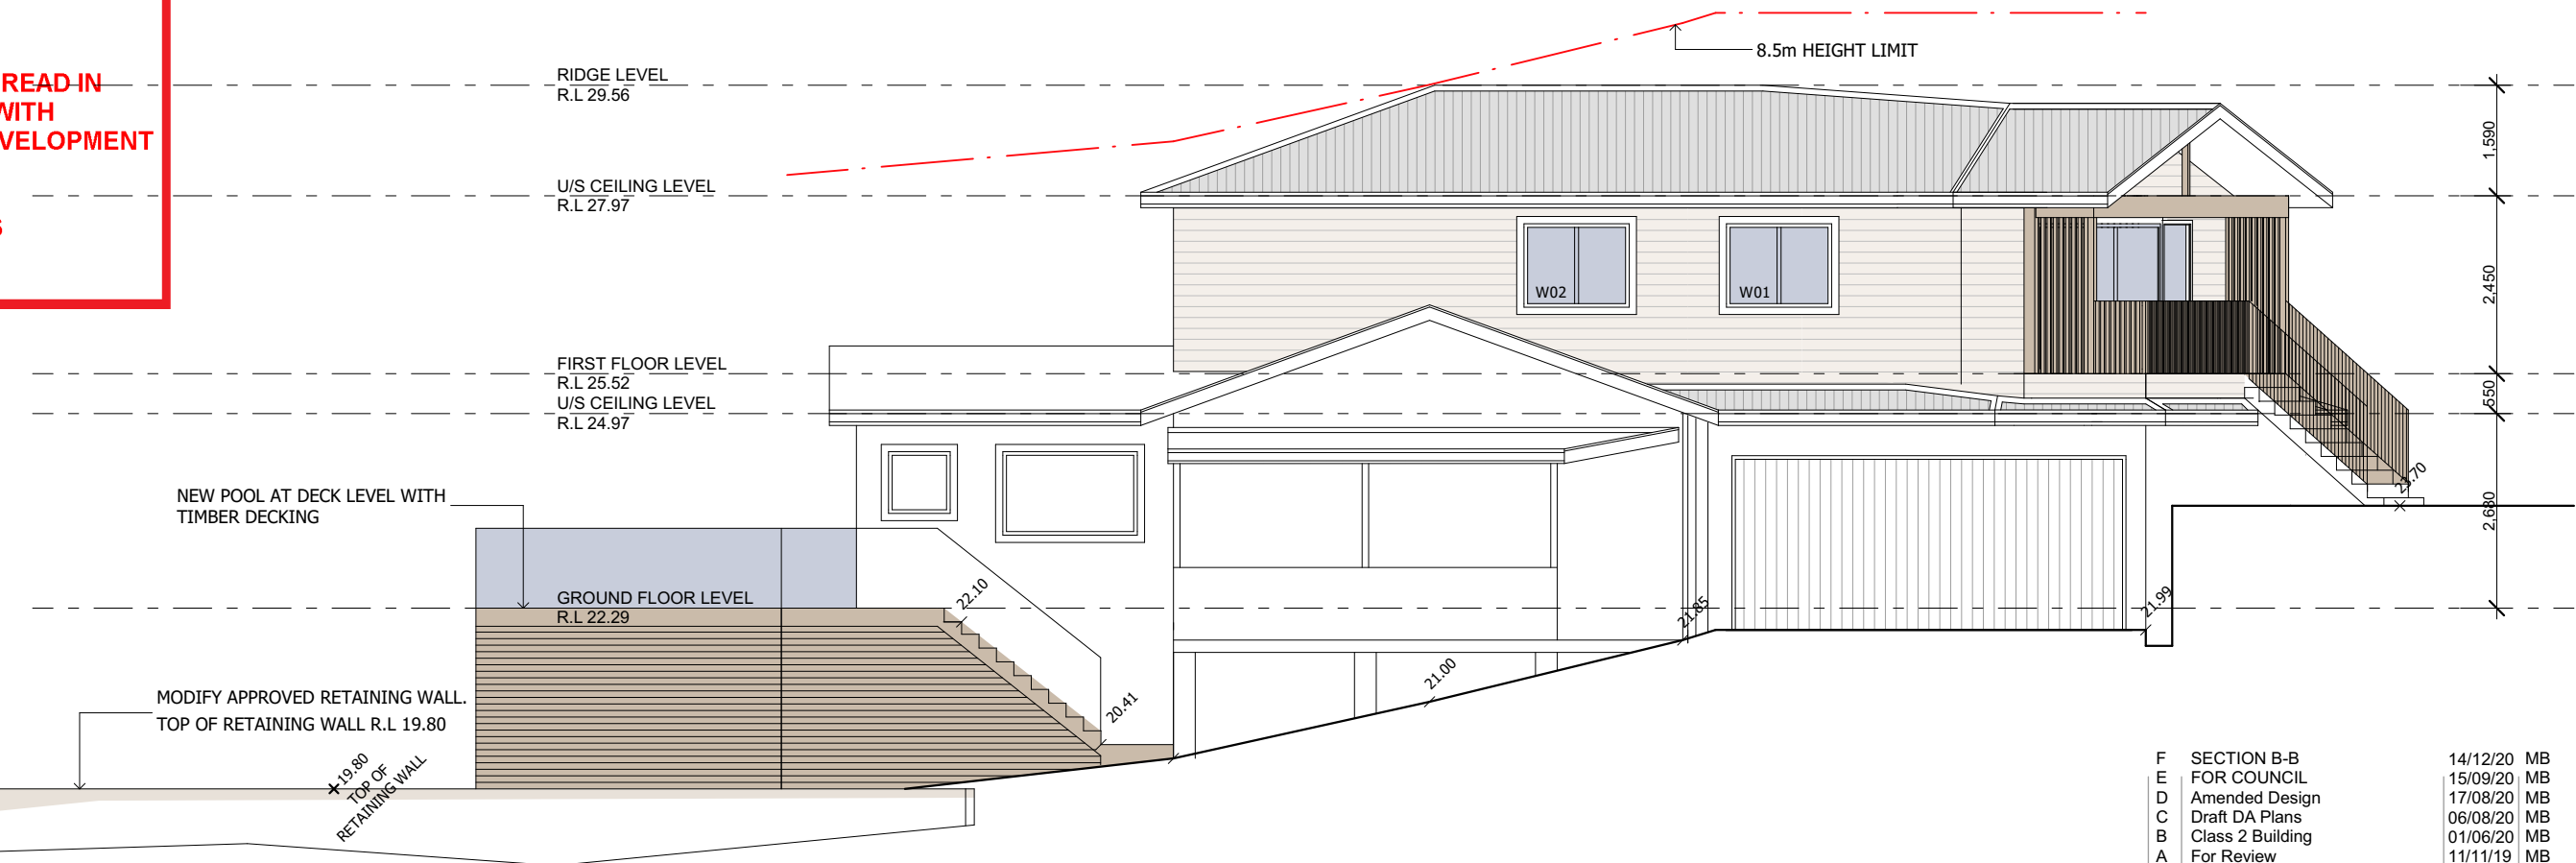

SOUTH WEST ELEVATION

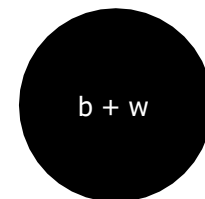

Project.
Proposed Granny Flat at
21, Waterview Rd MONA VALE
MARCUS BETTS 0411363328 CAMERON WHITE 0422299519

F	SECTION B-B	14/12/20	MB
E	FOR COUNCIL	15/09/20	MB
D	Amended Design	17/08/20	MB
C	Draft DA Plans	06/08/20	MB
B	Class 2 Building	01/06/20	MB
A	For Review	11/11/19	MB
NO.	REVISION	DATE	BY

CLIENTS DANIEL & AMY CHEETHAM
TITLE: DA Plans **PAGE NO.** 6 / 7
DRAWING NO. 1916 DA 1 **ISSUE** F
SCALE: 1 : 100 **DATE:** 04-05-20 **DWN BY:** JV