


1 NORTH ELEVATION
1:100

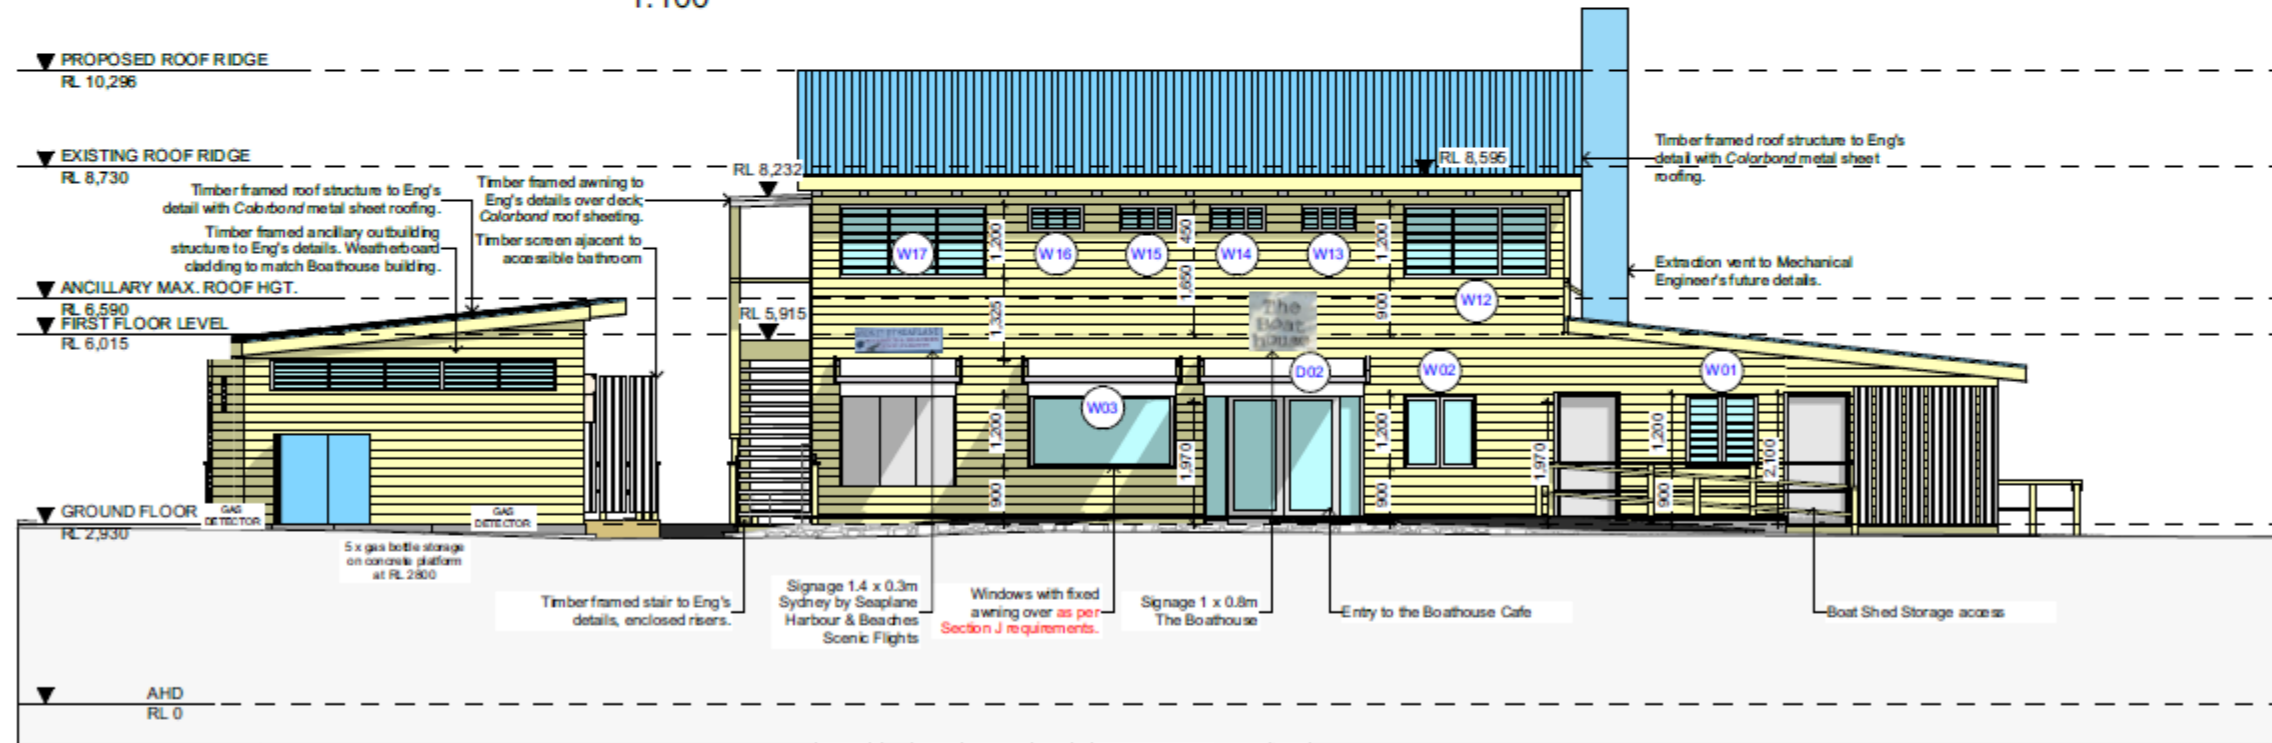

2 EAST ELEVATION
1:100

NOTES (NOT FOR CONSTRUCTION)
This drawing is the copyright of Canvas Architecture & Design and may not be altered, reproduced or transmitted in any form or by any means in part or in whole without prior written permission of Canvas Architecture & Design.
All levels and dimensions are to be checked and verified on site prior to the commencement of any work.
All new and altered work to relevant BCA and AS/NZ standards.



CLIENT: LONDON LAKES PARTNERSHIP
THE BOATHOUSE
PALM BEACH

Canvas Architecture & Design
ABN 80 154221 722
21 Endeavour Drive
BEACON HILL NSW 2100
Roslyn Miller
NSW REG. 9453 BARCH (HONS I)
roslyn@canvasarch.com.au 0405 80 11 30

Drawing Name
NORTH / EAST ELEVATIONS

Drawing Scale
1:100

Drawn
RM

Layout ID
DA09
30/01/2021 DEVELOPMENT APPLICATION
09/07/2021 PRELIM LEVELS CHANGES
06/08/2021 REV. PRELIM LEVELS CHANGES