


*Vision. Create.
Inspire.*

Guzman Y Gomez

FORESTWAY, NSW
DA DRAWING PACK

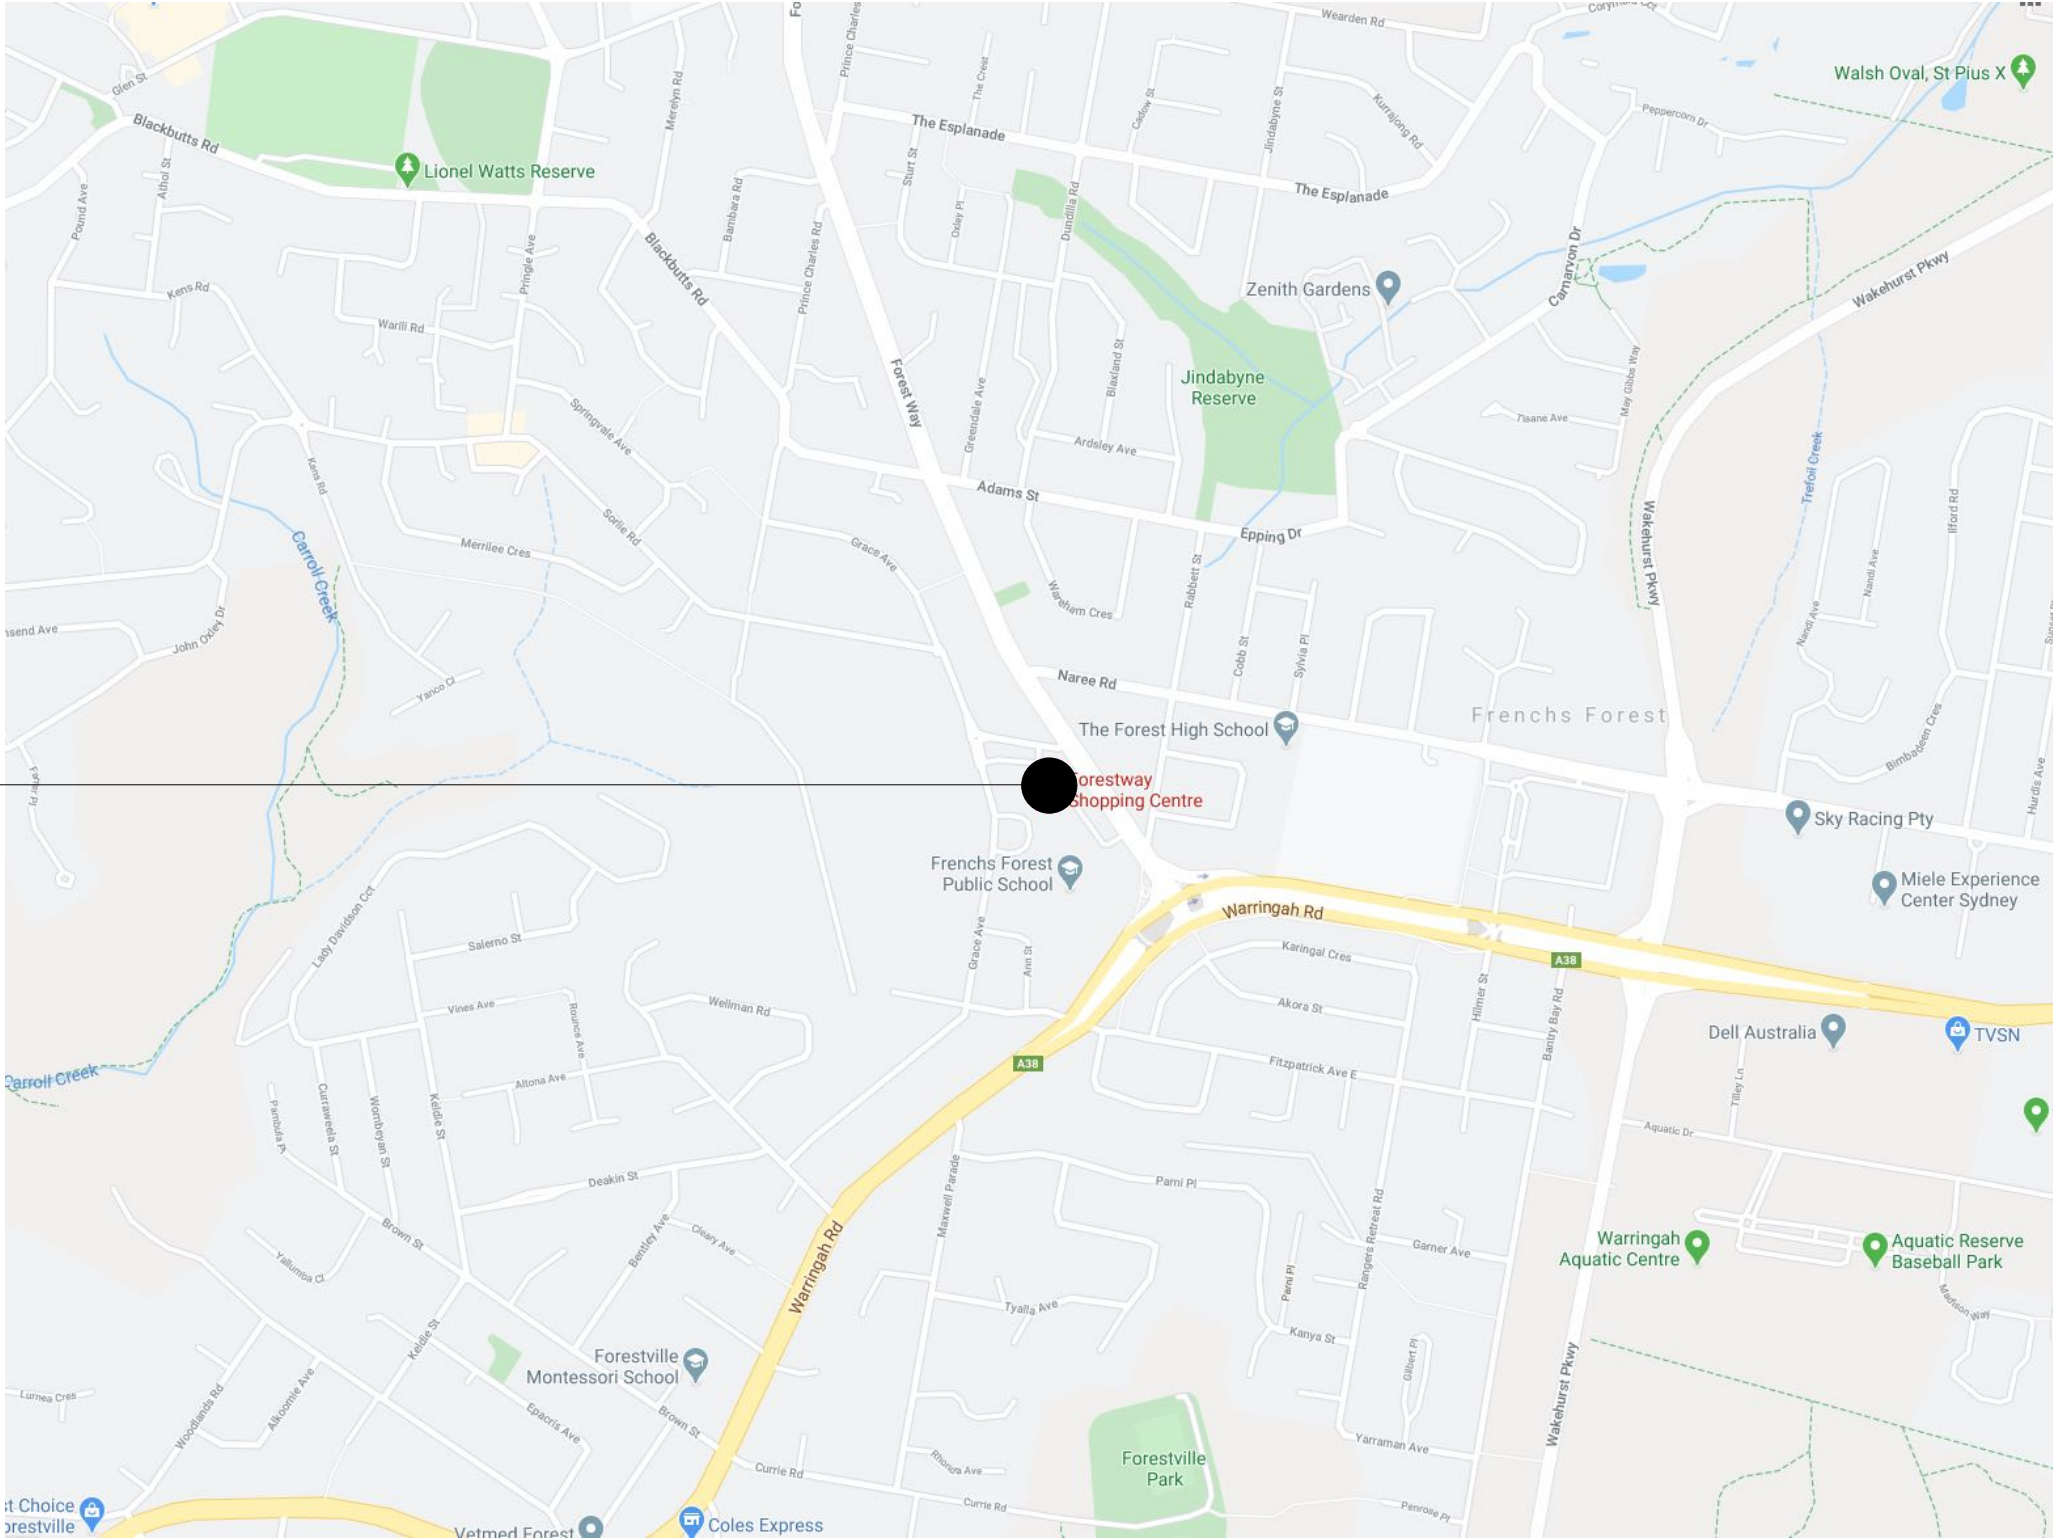

01 Location Map
- N.T.S

STATUS:
DA ISSUE

MORRIS^{CO}
design

Studio 118/40 Yeo Street, Neutral Bay,
NSW 2089 Australia
P. 02 9380 2380 E. info@morriscodeign.com.au
MORRISCODEIGN.COM.AU

NOTES:

DO NOT SCALE THIS DRAWING All dimensions to be verified on site prior to construction. Any inconsistencies to be reported to morris co design immediately. If any doubt please ask morris co design for clarification. Any variations to these drawings requires approval from morris co design. This drawing has been produced to illustrate design intent. All shop drawings are to be submitted to and sanctioned by morris co design prior to manufacture or construction. Contractor to liaise with third party suppliers to confirm exact requirements

CLIENT DETAILS:

NAME
GUZMAN Y GOMEZ
PROJECT
FORESTWAY, NSW
JOB NO.
GYG11

ISSUE DETAILS:


A 23.06.20 DA ISSUE

DRAWING DETAILS: LOCATION MAP

DRAWN BY	SCALE	START DATE
AM	NTS @ A3	22.06.20
CHECKED BY	DATE	DRAWING NO.
AM	23.06.20	

A-100

LEGEND	TYPE	DESCRIPTION	ILLUMINATION
S02A	SHARED PYLON SIGN	EXISTING CENTRE PYLON SIGN NEW GYG RECTANGULAR FORMAT PRINTED SIGN BY LANDLORD	YES
S6	STENCILLED SIGN	REFER TO ELEVATION A-200 FOR FULL DETAILS	NO
S15	DISC SIGN	REFER TO ELEVATION A-200 FOR FULL DETAILS	YES
S15A	DISC SIGN	CIRCULAR BOX WITH BLACK SIDES GRAPHICS TO FACE TO BE TYPICAL GYG CIRCULAR LOGO IN FULL COLOUR PRINTED ONTO CLEAR ACRYLIC 1200 X 1200mm	NO
S15B	DISC SIGN	CIRCULAR SLIMLINE LIGHTBOX WITH BLACK SIDES GRAPHICS TO FACE TO BE TYPICAL GYG CIRCULAR LOGO IN FULL COLOUR PRINTED ONTO CLEAR ACRYLIC 500 X 500mm	YES
S16A	AWNING SIGN	REFER TO ELEVATION A-200 FOR FULL DETAILS	YES
SignA	DISC BLADE SIGN	REFER TO ELEVATION A-200 FOR FULL DETAILS	YES
SignE	DISC BLADE SIGN	REFER TO ELEVATION A-200 FOR FULL DETAILS	YES

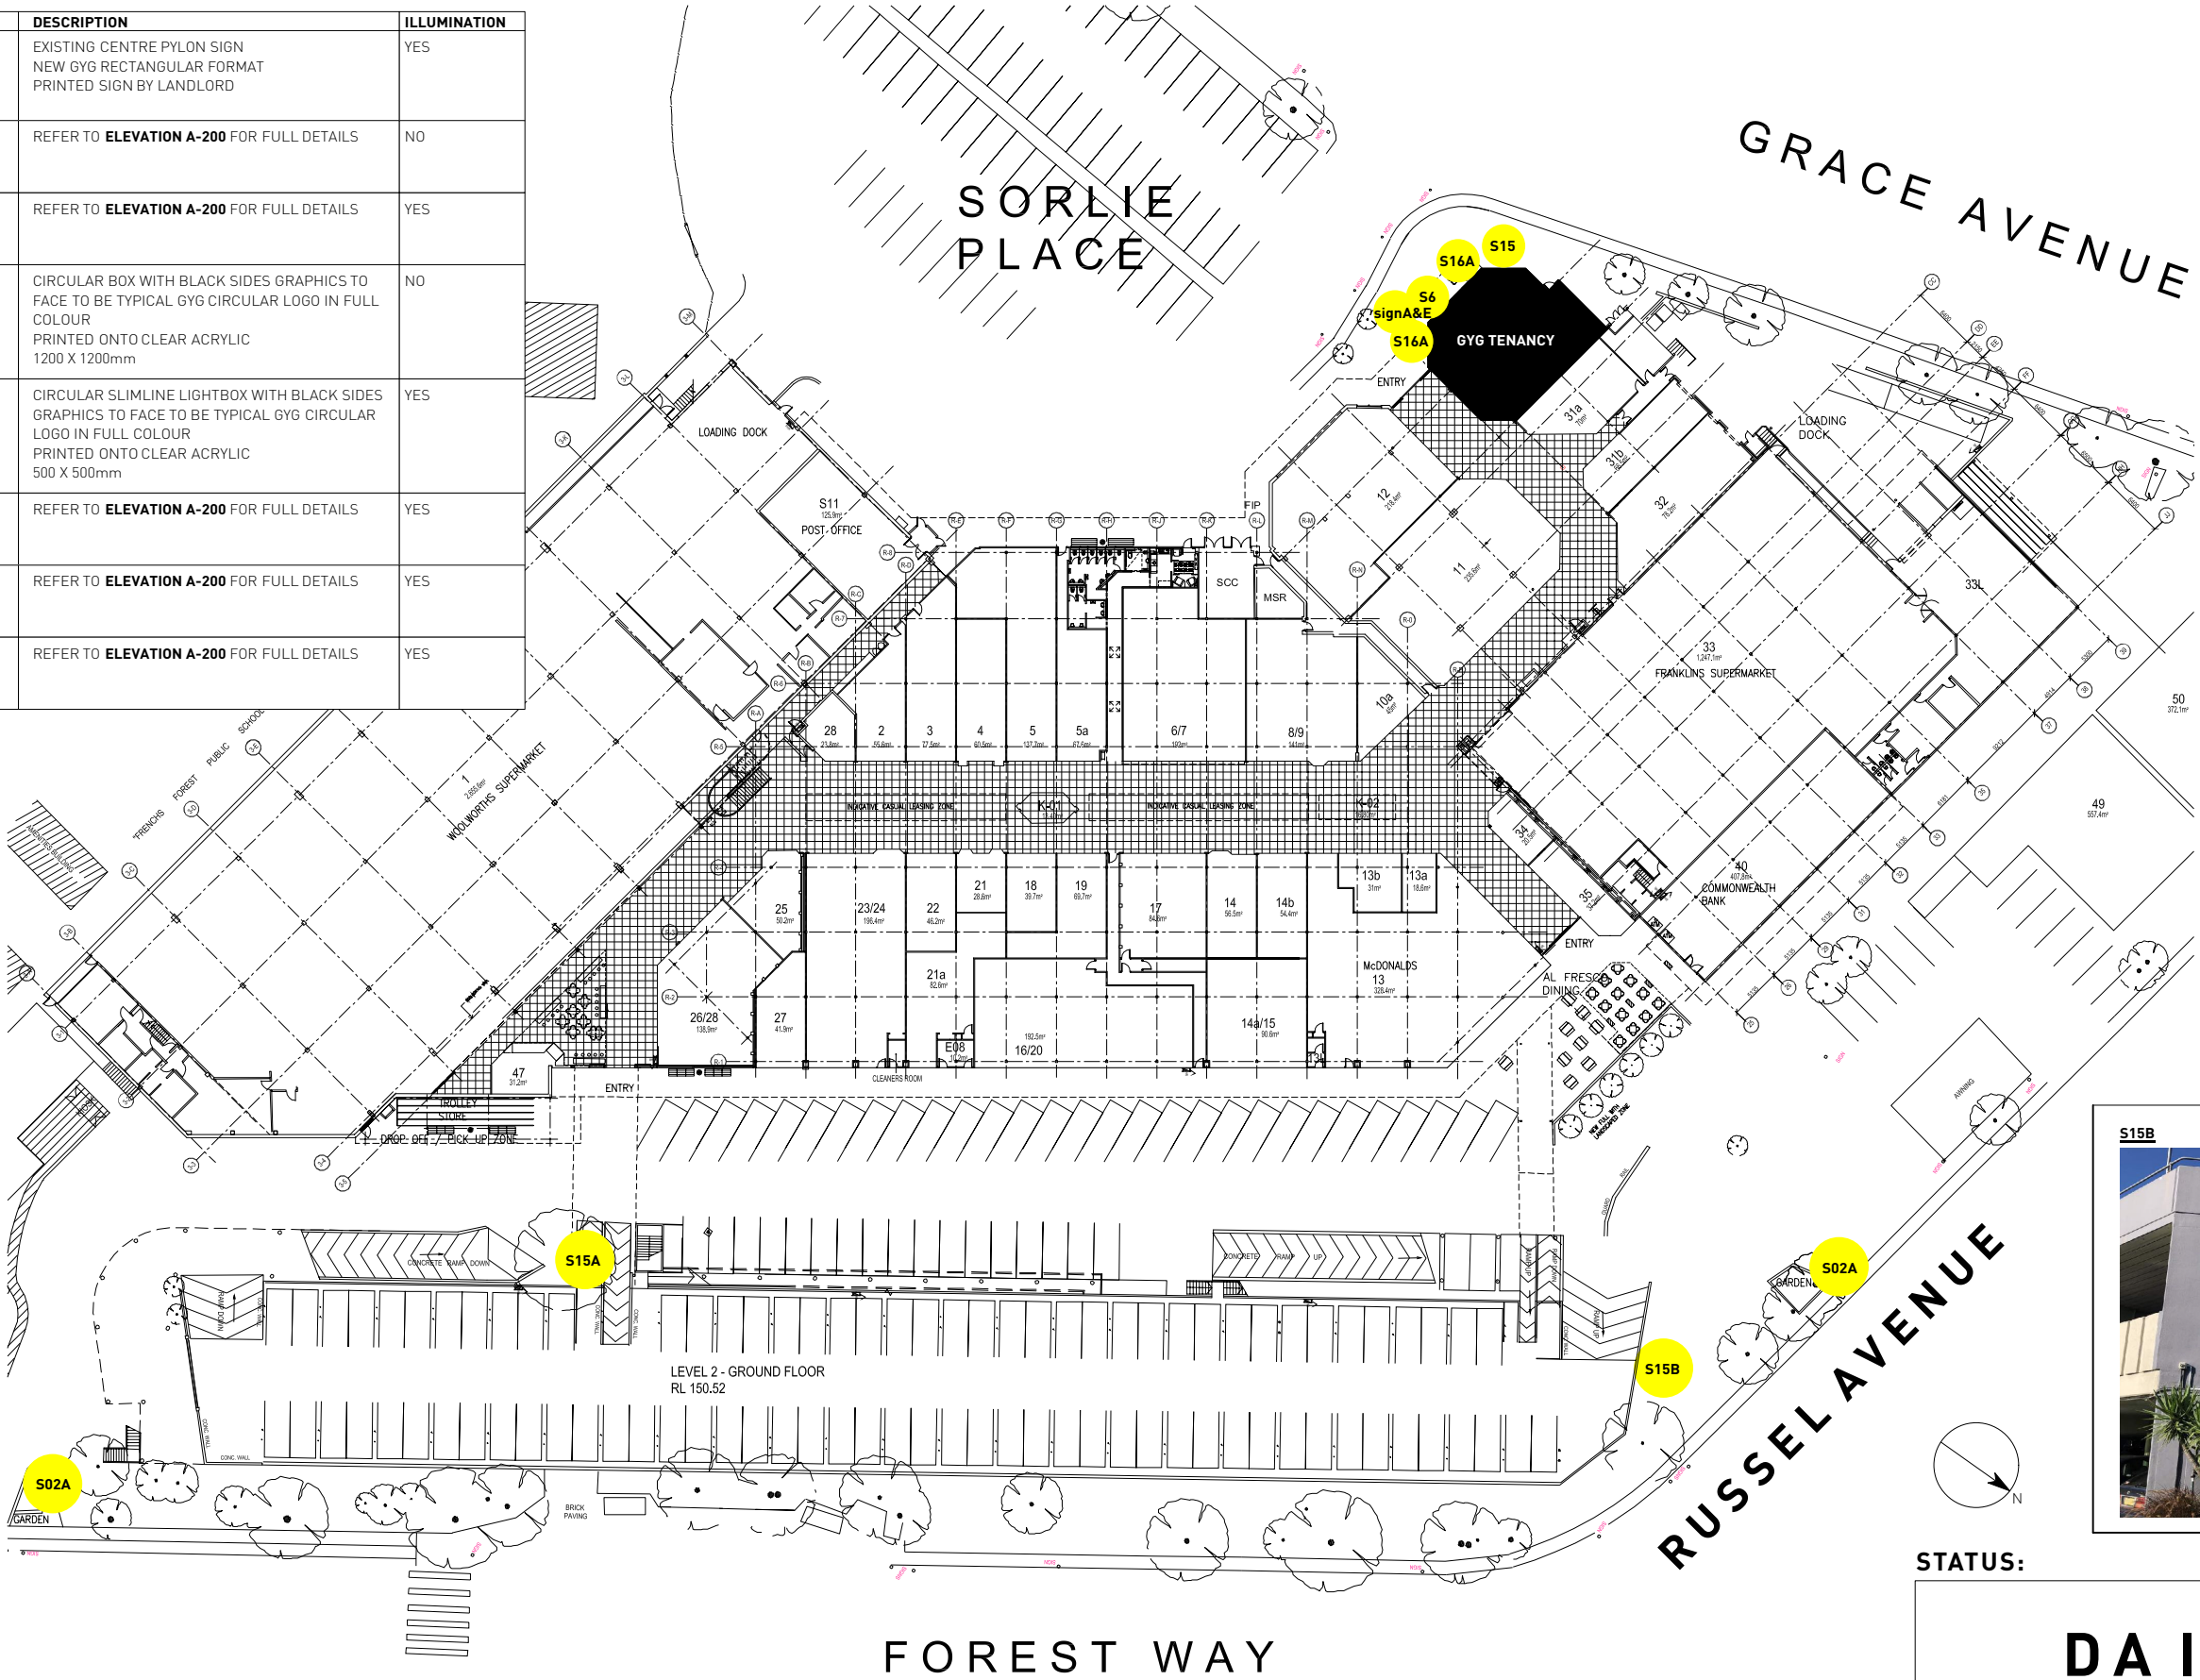

EXTERNAL SIGNAGE MONTAGES



STATUS:

DA ISSUE

MORRIS^{CO}
design

Studio 118/40 Yeo Street, Neutral Bay,
NSW 2089 Australia
P. 02 9380 2380 E. info@morrisco design.com.au
MORRISCODESIGN.COM.AU

NOTES:

DO NOT SCALE THIS DRAWING All dimensions to be verified on site prior to construction. Any inconsistencies to be reported to morris co design immediately. If any doubt please ask morris co design for clarification. Any variations to these drawings requires approval from morris co design. This drawing has been produced to illustrate design intent. All shop drawings are to be submitted to and sanctioned by morris co design prior to manufacture or construction. Contractor to liaise with third party suppliers to confirm exact requirements

CLIENT DETAILS:

NAME
GUZMAN Y GOMEZ
PROJECT
FORESTWAY, NSW
JOB NO.
GYG11


ISSUE DETAILS:

A 23.06.20
B 23.06.20
C 24.06.20
DA ISSUE
REVISIONS MADE
REVISIONS MADE

DRAWING DETAILS: SITE PLAN & SIGNAGE LOCATION

DRAWN BY	SCALE	START DATE
AM	NTS @ A3	22.06.20
CHECKED BY	DATE	DRAWING NO.
AM	24.06.20	A-101

NOTE:
ALL DIMENSIONS TO BE CHECKED ON SITE
THIS DRAWING IS INDICATIVE ONLY

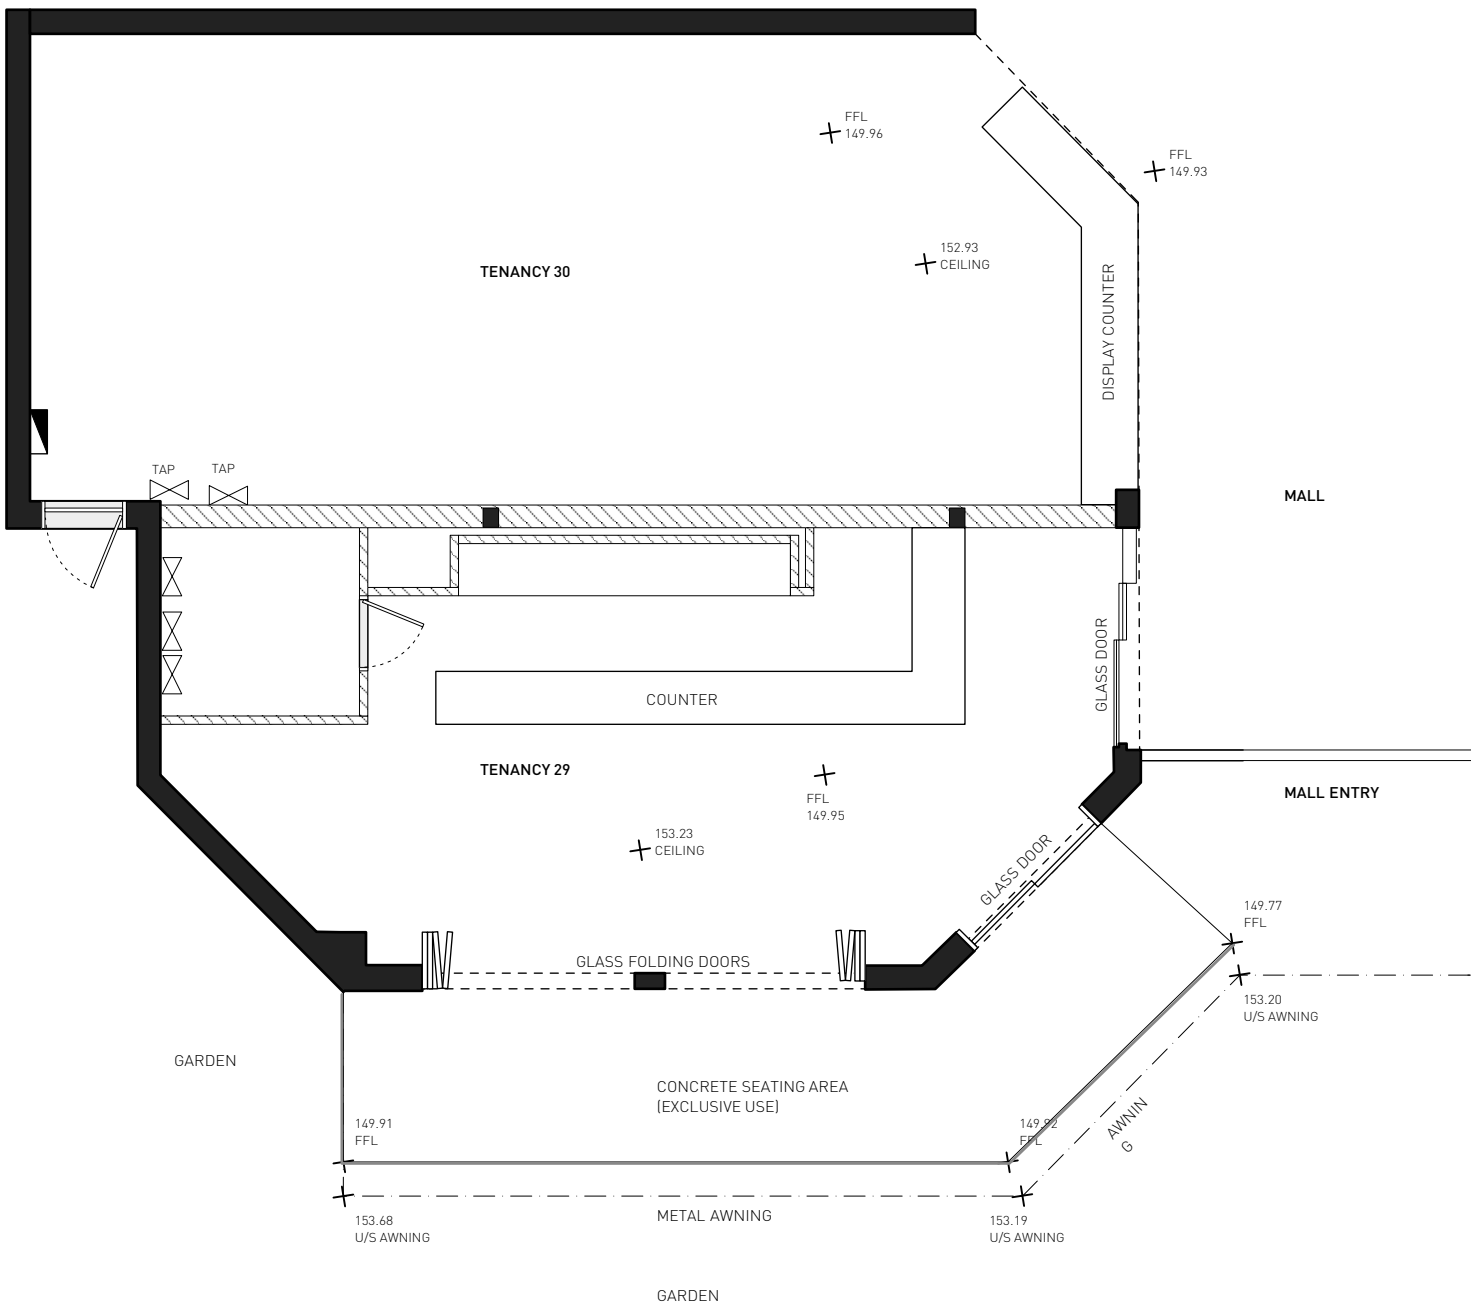

01 existing plan
- Scale: 1:100

STATUS:
DA ISSUE

MORRIS^{CO}
design

Studio 118/40 Yeo Street, Neutral Bay,
NSW 2089 Australia
P. 02 9380 2380 E. info@morriscodeign.com.au
MORRISCODEIGN.COM.AU

NOTES:

DO NOT SCALE THIS DRAWING All dimensions to be verified on site prior to construction. Any inconsistencies to be reported to morris co design immediately. If any doubt please ask morris co design for clarification. Any variations to these drawings requires approval from morris co design. This drawing has been produced to illustrate design intent. All shop drawings are to be submitted to and sanctioned by morris co design prior to manufacture or construction. Contractor to liaise with third party suppliers to confirm exact requirements

CLIENT DETAILS:

NAME
GUZMAN Y GOMEZ
PROJECT
TENANCY 29 & 30 GROUND LEVEL
FORESTWAY SHOPPING CENTRE, NSW
JOB NO.
GYG11

ISSUE DETAILS:

A 24.06.20 DA ISSUE

DRAWING DETAILS: EXISTING PLAN

DRAWN BY	SCALE	START DATE
LP	1:100 @ A3	23.06.20
CHECKED BY	DATE	DRAWING NO.
AM	24.06.20	

A-102


WALL LEGEND

EXISTING FULL HEIGHT
SOLID WALLS BY LESSOR

NEW FULL HEIGHT SOLID WALLS
TO COMPLY WITH FOOD CODES

NOTE:

ALL DIMENSIONS TO BE CHECKED ON SITE
SITE MEASURE TO BE CONDUCTED BY SHOPFITTER ASAP
PRIOR TO CONSTRUCTION
THIS DRAWING IS INDICATIVE ONLY SHOPFITTER TO
PROVIDE SHOP DRAWINGS PRIOR TO CONSTRUCTION

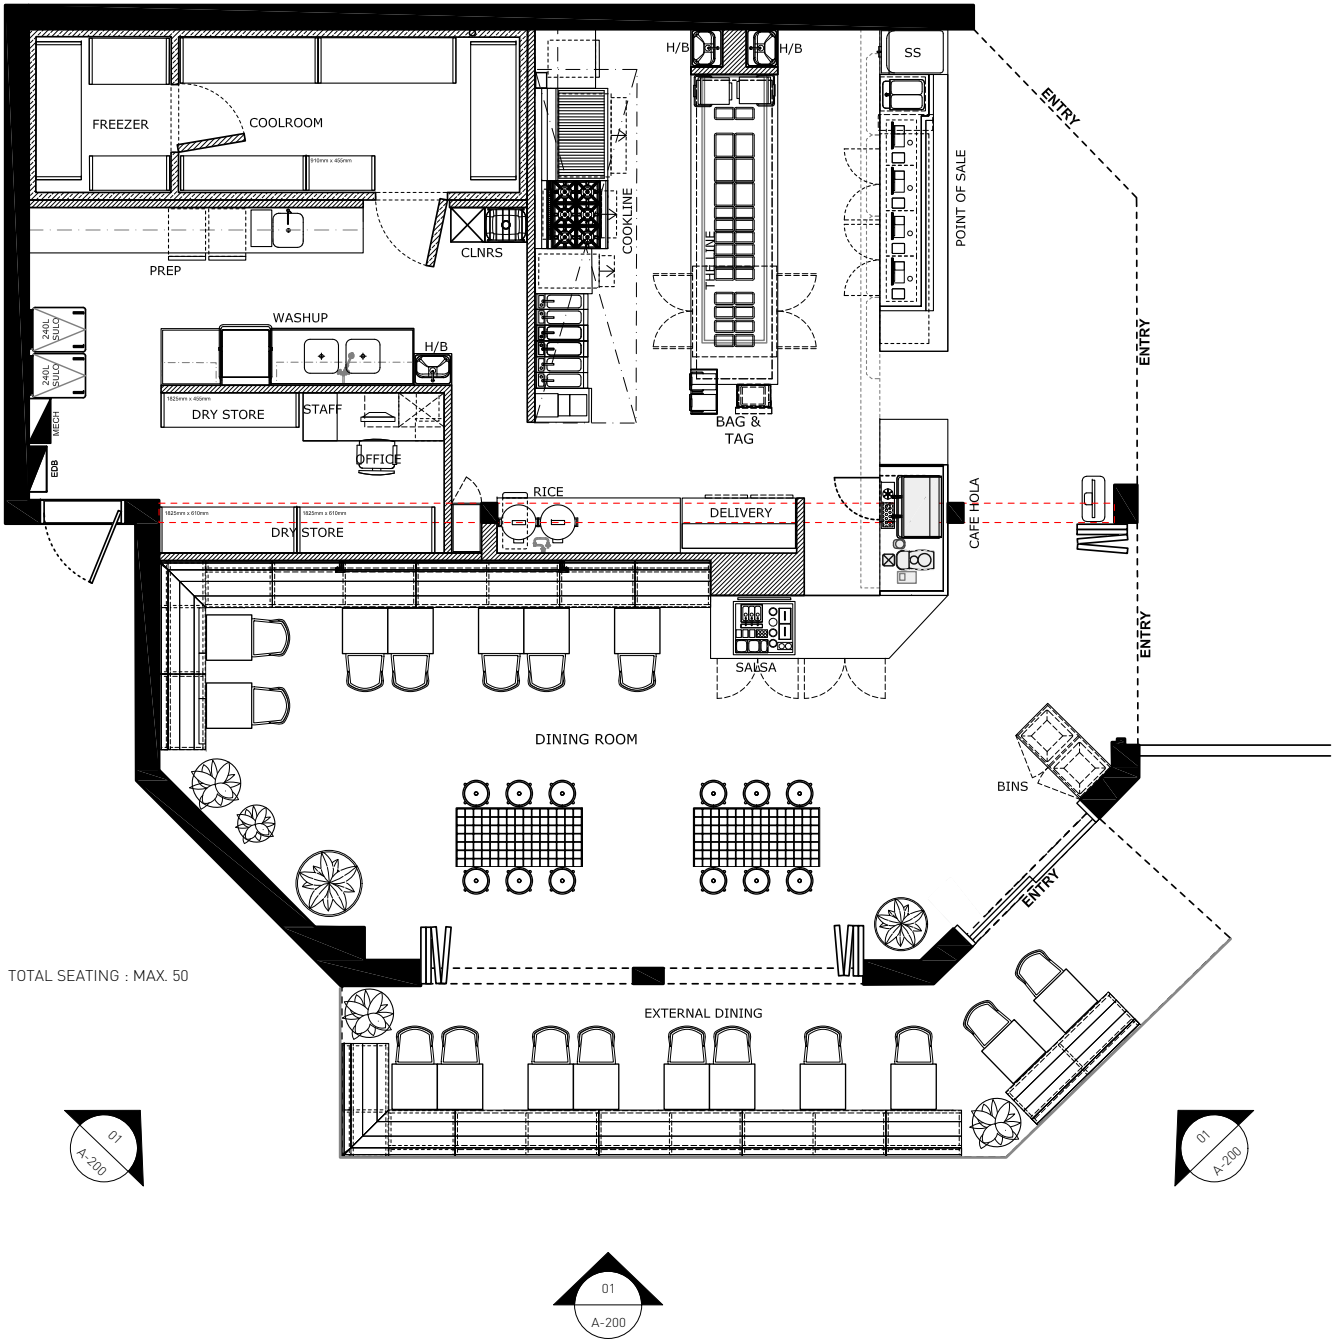

01

proposed layout plan

-

Scale: 1:100

STATUS:

DA ISSUE

MORRIS^{co}
design

Studio 118/40 Yeo Street, Neutral Bay,
NSW 2089 Australia
P. 02 9380 2380 E. info@morrisco design.com.au
MORRISCODESIGN.COM.AU

NOTES:

DO NOT SCALE THIS DRAWING All dimensions to be verified on site prior to construction. Any inconsistencies to be reported to morris co design immediately. If any doubt please ask morris co design for clarification. Any variations to these drawings requires approval from morris co design. This drawing has been produced to illustrate design intent. All shop drawings are to be submitted to and sanctioned by morris co design prior to manufacture or construction. Contractor to liaise with third party suppliers to confirm exact requirements

CLIENT DETAILS:

NAME
GUZMAN Y GOMEZ


PROJECT
TENANCY 29 & 30 GROUND LEVEL
FORESTWAY SHOPPING CENTRE, NSW
JOB NO.
GYG11

ISSUE DETAILS:

A	24.06.20	DA ISSUE
B	26.06.20	REVISED AS REQUESTED

DRAWING DETAILS: PROPOSED LAYOUT PLAN

DRAWN BY	SCALE	START DATE
LP	1:100 @ A3	23.06.20
CHECKED BY	DATE	DRAWING NO.
AM	26.06.20	A-103

 

STATUS:

DAISSUE

DO NOT SCALE THIS DRAWING All dimensions to be verified on site prior to construction. Any inconsistencies to be reported to morris co design immediately. If any doubt please ask morris co design for clarification. Any variations to these drawings requires approval from morris co design. This drawing has been produced to illustrate design intent. All shop drawings are to be submitted to and sanctioned by morris co design prior to manufacture or construction. Contractor to liaise with third party suppliers to confirm exact requirements

NAME
GUZMAN Y GOMEZ

PROJECT
TENANCY 29, GROUND LEVEL
FORESTWAY SHOPPING CENTRE, NSW

JOB NO.
GYG11

A	22.06.20	SKETCH ISSUE
B	24.06.20	DA ISSUE

DRAWN BY	SCALE	START DATE
LP	1:50 @ A3	22.06.20
CHECKED BY	DATE	DRAWING NO.
AM	24.06.20	

A-200