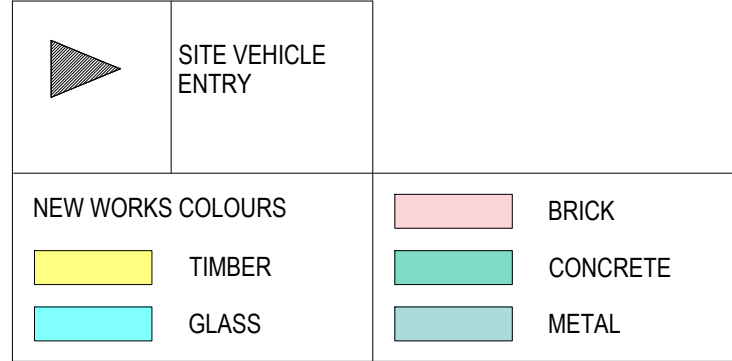


**RAINWATER TANK**  
THE APPLICANT MUST INSTALL A RAINWATER TANK OF AT LEAST 2013 LITRES ON THE SITE. THIS RAINWATER TANK MUST MEET, AND BE INSTALLED IN ACCORDANCE WITH, THE REQUIREMENTS OF ALL APPLICABLE REGULATORY AUTHORITIES. THE APPLICANT MUST CONFIGURE THE RAINWATER TANK TO COLLECT RAINWATER RUNOFF FROM AT LEAST 100 SQUARE METRES OF ROOF AREA. THE APPLICANT MUST CONNECT THE RAINWATER TANK TO A TAP LOCATED WITHIN 10 METRES OF THE EDGE OF THE POOL.


**OUTDOOR SWIMMING POOL.**  
THE SWIMMING POOL MUST BE OUTDOORS.  
THE SWIMMING POOL MUST NOT HAVE A CAPACITY GREATER THAN 52 KILOLITRES.  
THE SWIMMING POOL MUST HAVE A POOL COVER.  
THE APPLICANT MUST INSTALL A POOL PUMP TIMER FOR THE SWIMMING POOL.  
THE APPLICANT MUST INSTALL THE FOLLOWING HEATING SYSTEM FOR THE SWIMMING POOL THAT IS PART OF THIS DEVELOPMENT: ELECTRIC HEAT PUMP.

TITLE INDICATES THAT LOT 20 IN D.P.702572 IS SUBJECT TO:

- RESERVATIONS AND CONDITIONS IN THE CROWN GRANT(S)
- (A) - DP702572 EASEMENT TO DRAIN WATER 1 WIDE AND VARIABLE AFFECTING THE PART OF THE LAND ABOVE DESCRIBED SHOWN SO BURDENED IN THE TITLE DIAGRAM
- (A) - DP702572 EASEMENT TO DRAIN WATER VARIABLE WIDTH APPURTENANT TO THE LAND ABOVE DESCRIBED
- DP702572 RESTRICTION(S) ON THE USE OF LAND
- (A) - DP702572 EASEMENT TO DRAIN WATER 1 WIDE APPURTENANT TO THE LAND ABOVE DESCRIBED


Note:  $\begin{pmatrix} - \\ + \end{pmatrix}$  Denotes difference between coping & existing ground level

LEGEND  
EXISTING STRUCTURES  
TO BE REMOVED

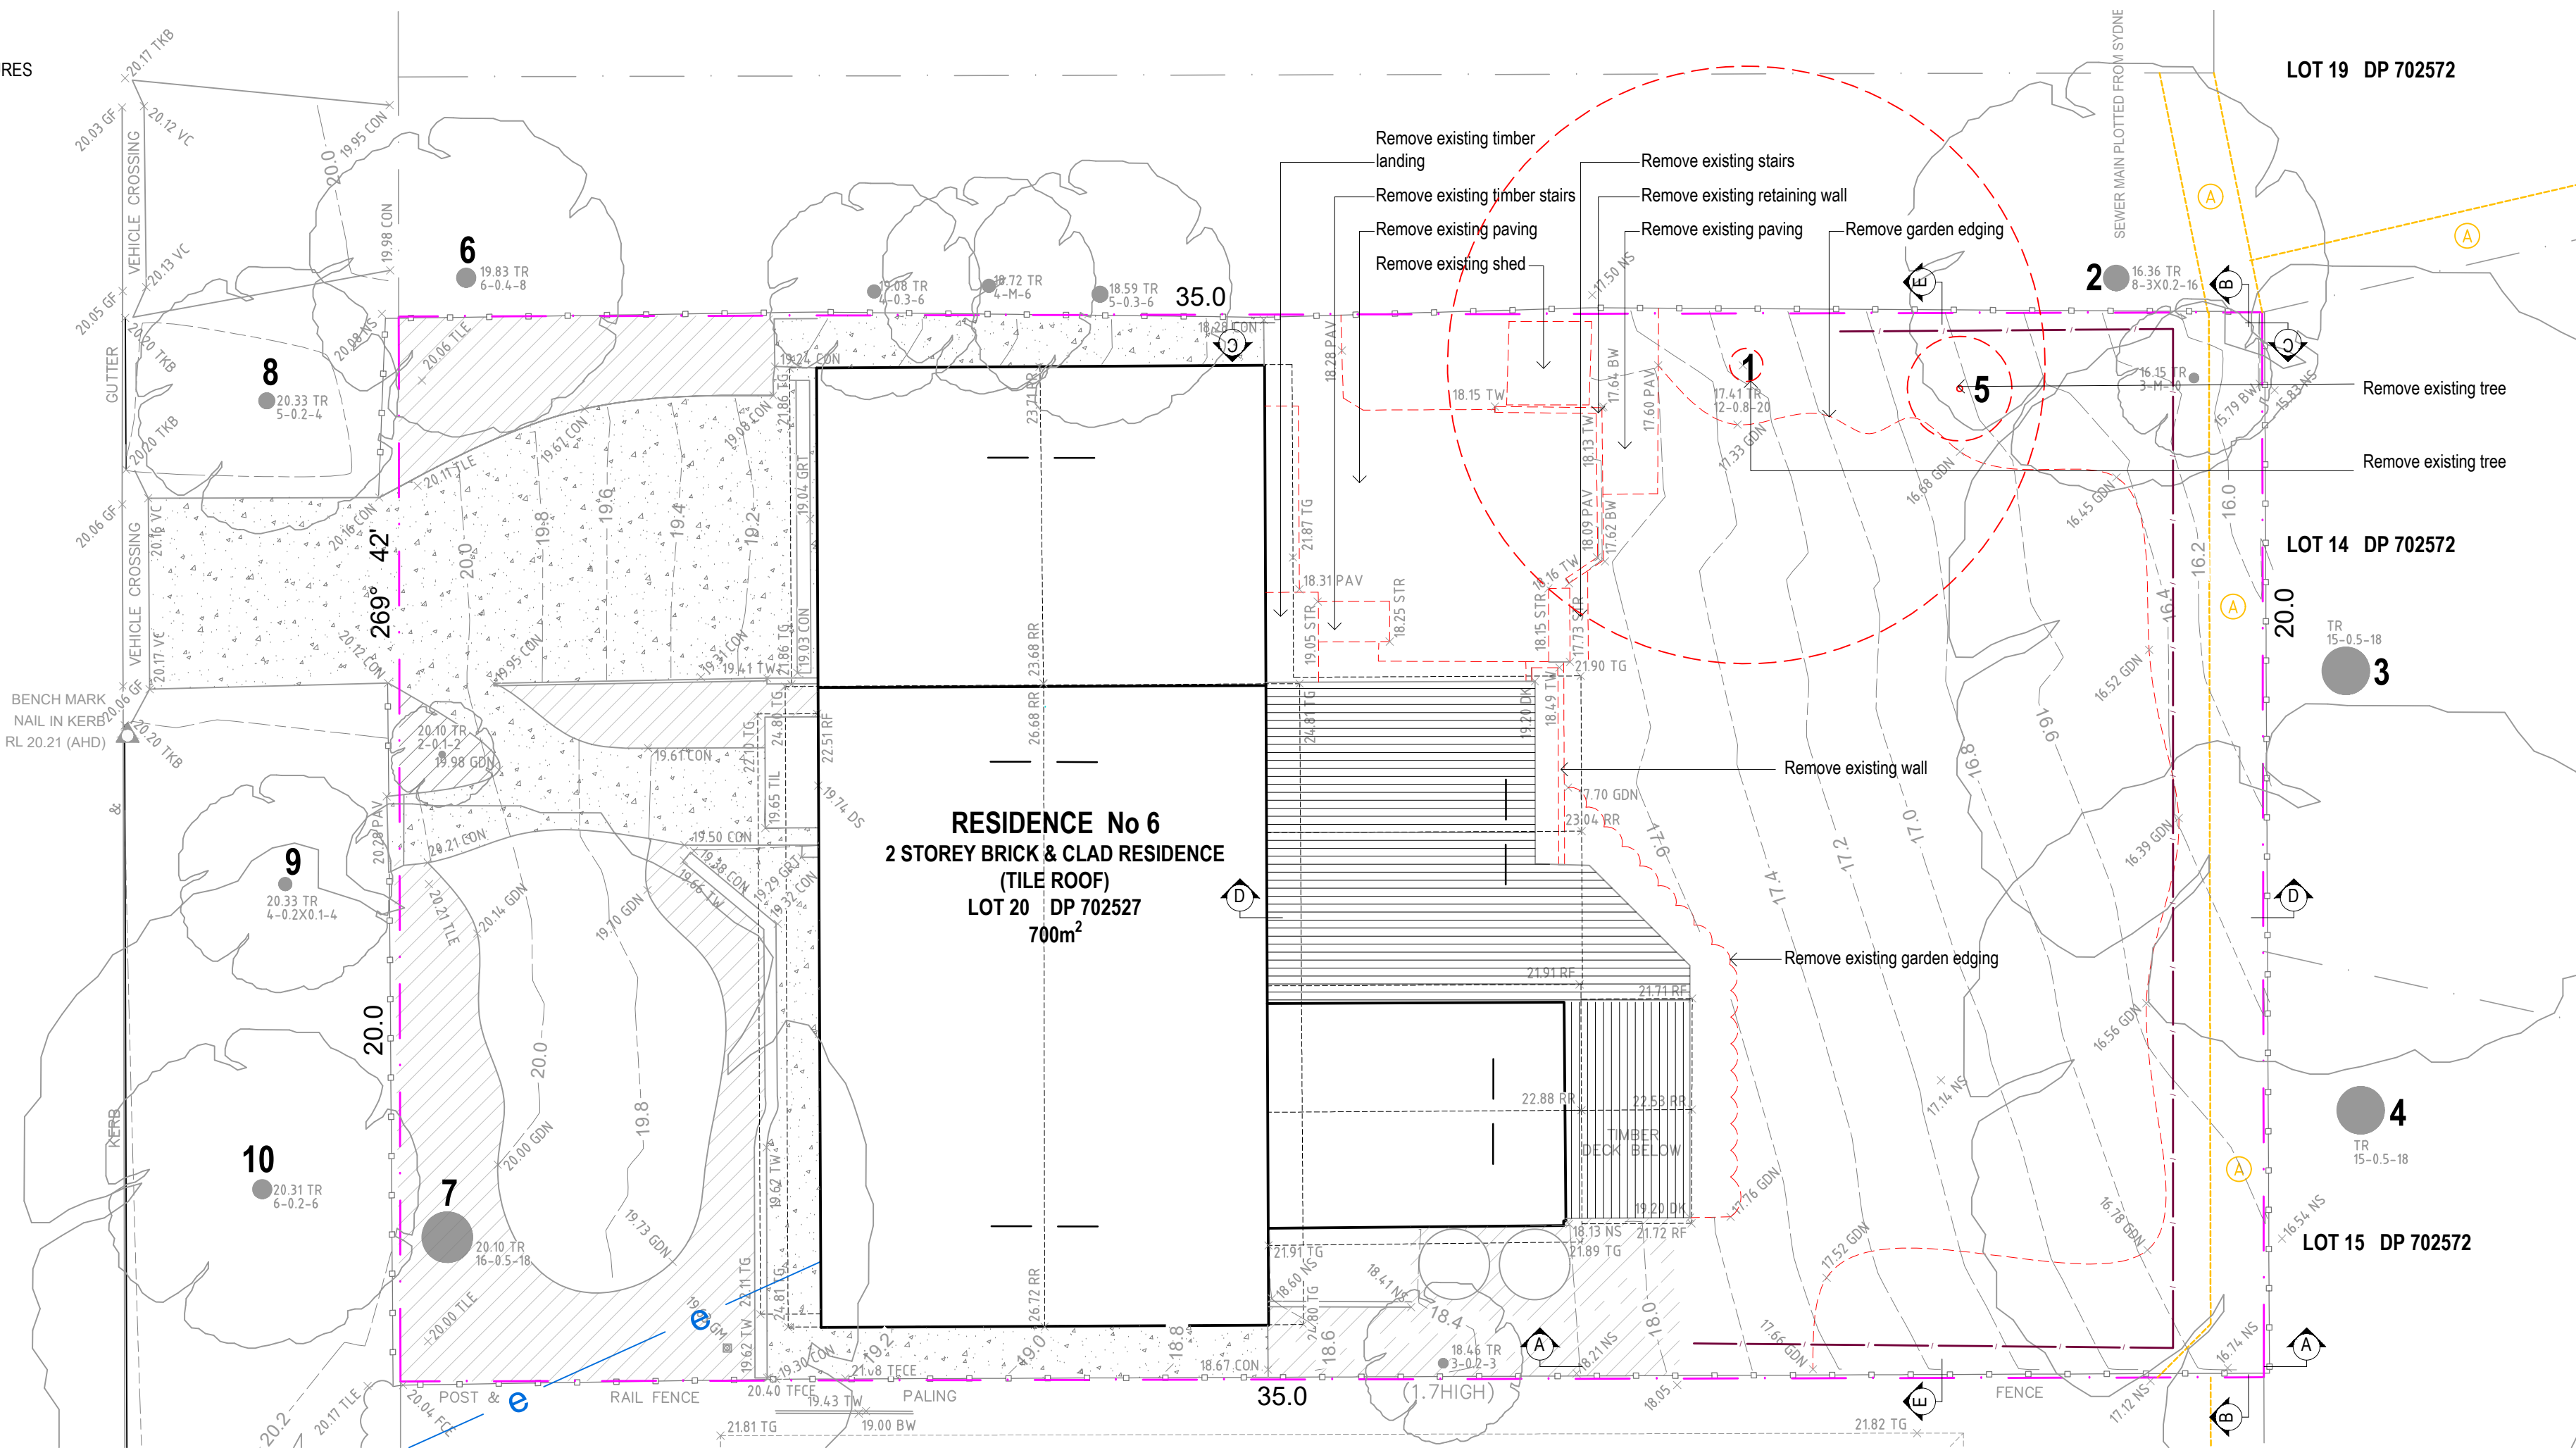


DEMOLITION PLAN  
SCALE 1:200


LEGEND  
AREA OF CUT  
AREA OF FILL  
AREA OF SUSPENDED  
CONCRETE SLAB

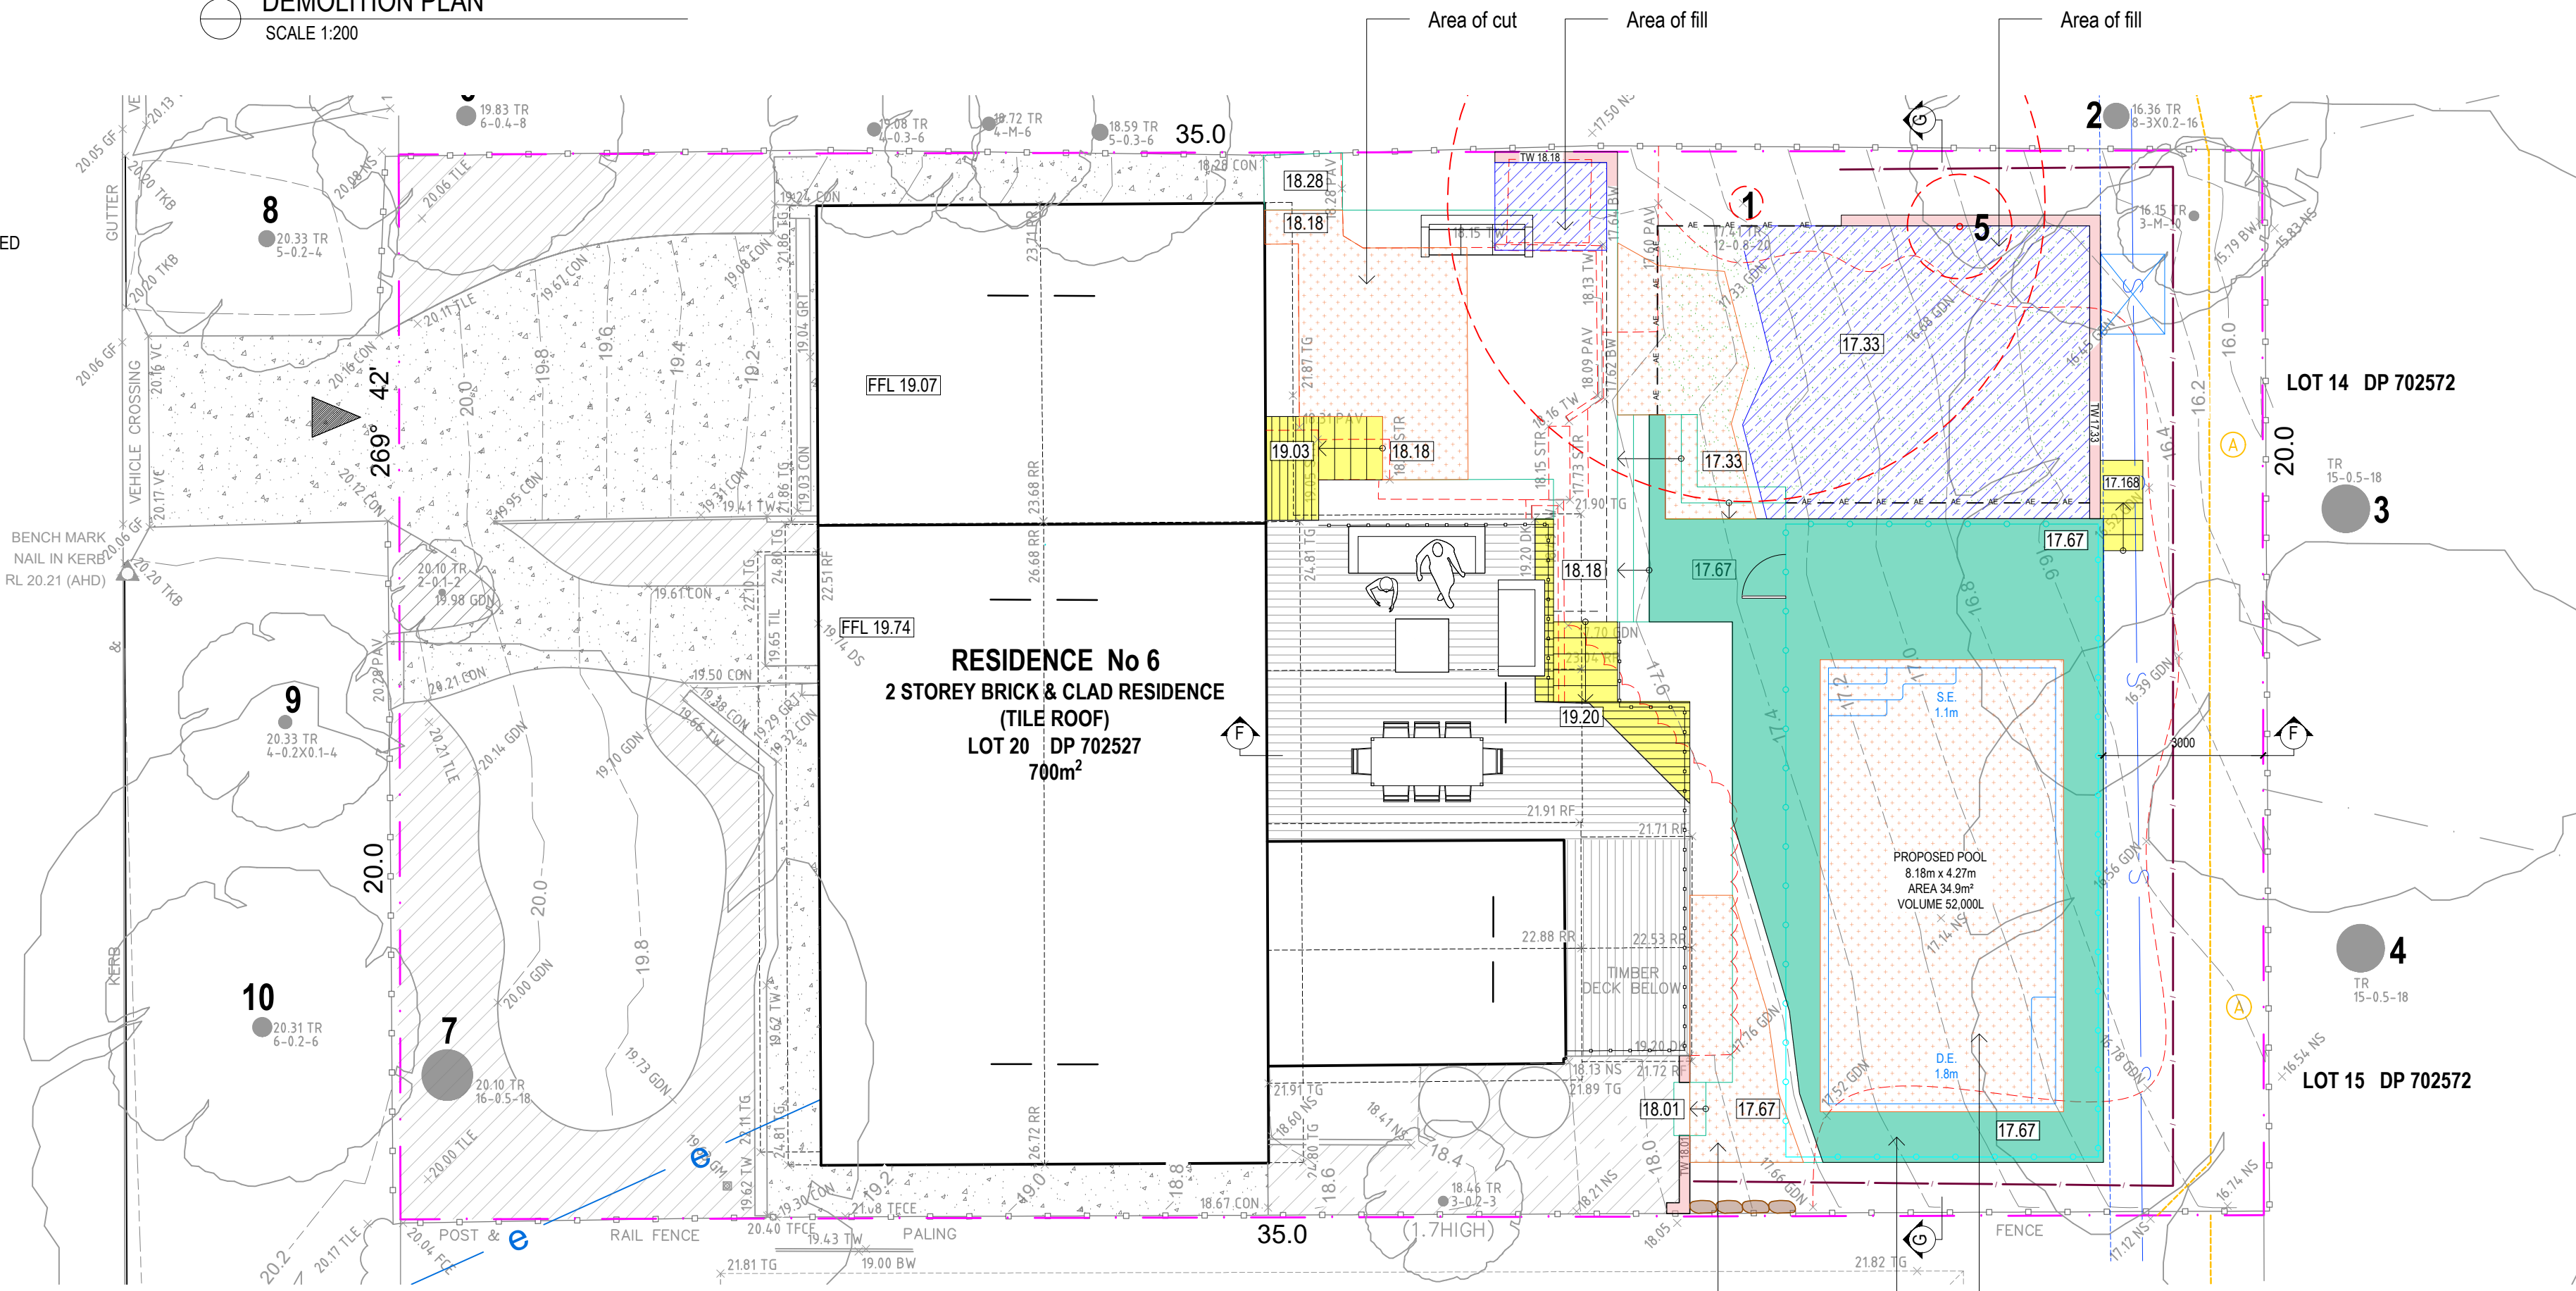

EXCAVATION AND FILL PLAN  
SCALE 1:100

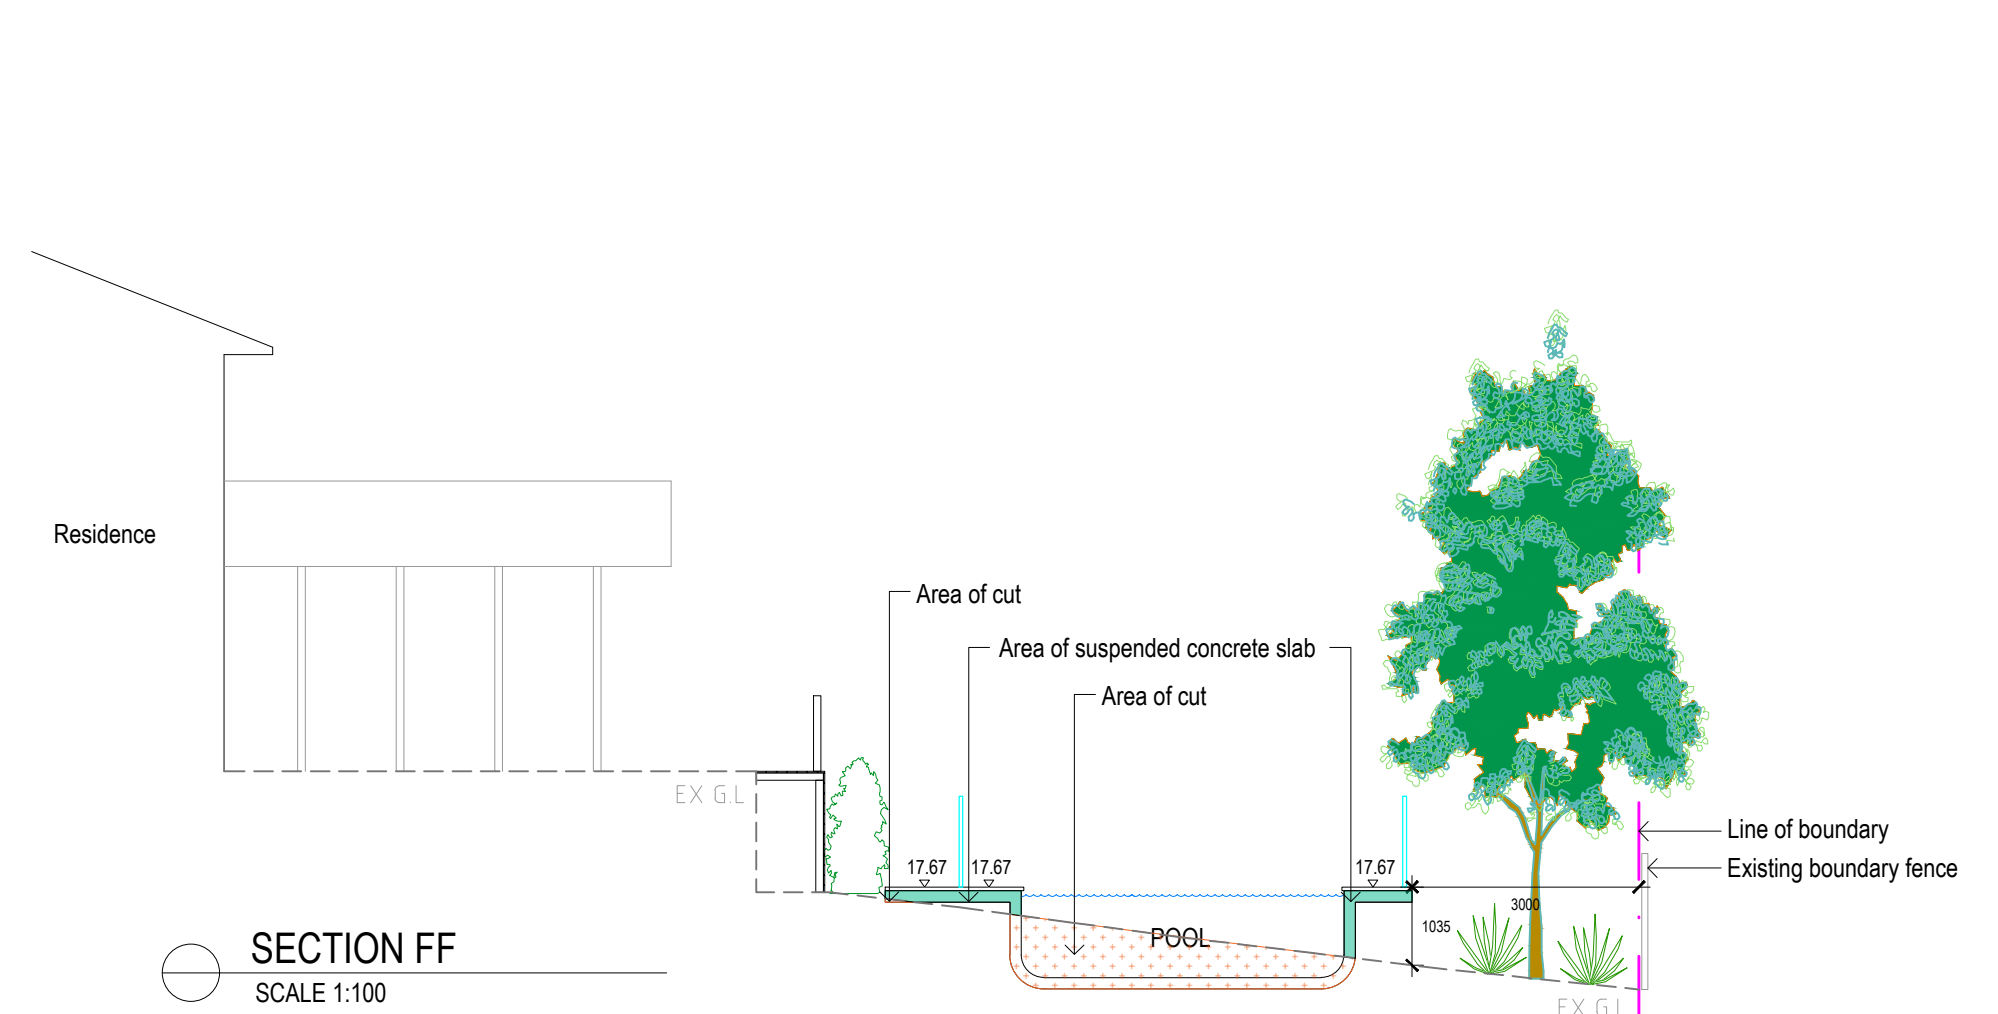

SECTION FF  
SCALE 1:100

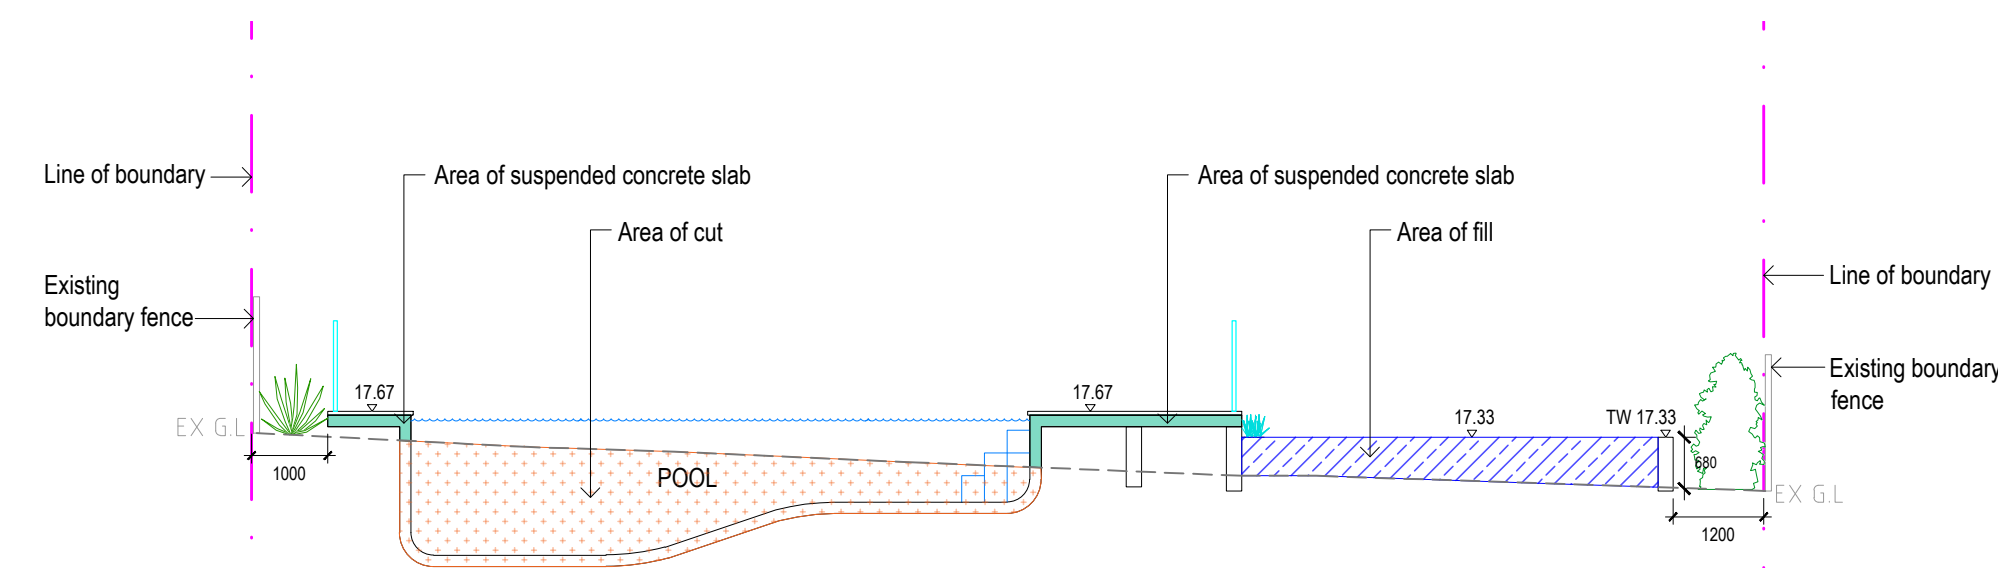

SECTION GG  
SCALE 1:100

NOTES:  
Contractors to check and verify all dimensions and all levels on site prior to any work.  
Any discrepancies should be immediately referred to Space Landscape Designs.  
All work to comply with B.C.A. Statutory Authorities and relevant Australian Standards.  
Dimensions designed over existing. All measurements are in millimetres.

Rev. | Date | Issue  
A | 26/10/23 | Preliminary Issue  
B | 27/10/23 | DA Issue  
C | 17/11/23 | DA Issue

Checked  
AE  
AE

SPACE  
LANDSCAPE DESIGNS


Space Landscape Designs Pty Ltd  
ABN 60 799 663 674 ACN 139 316 251  
info@spacedesigns.com.au  
spacedesigns.com.au  
P 02 9905 7870 F 02 9905 7657  
Suite 138, 117 Old Pittwater Rd,  
Brookvale NSW 2100

PROJECT:  
Pool & landscaping  
SITE ADDRESS:  
6 Whitney Street,  
MONA VALE NSW 2103


CLIENT: Jameson  
DRN: C.Wallace (B.LArch)  
SCALE: 1:100@A1  
PROJECT NO: 232094

DRAWING TITLE:  
DEMOLITION PLAN /  
EXCAVATION & FILL PLAN  
DRAWING NO:  
DA-02  
Rev: C


| NEW WORKS COLOURS |          | BRICK |
|-------------------|----------|-------|
| TIMBER            | CONCRETE |       |
| GLASS             | METAL    |       |

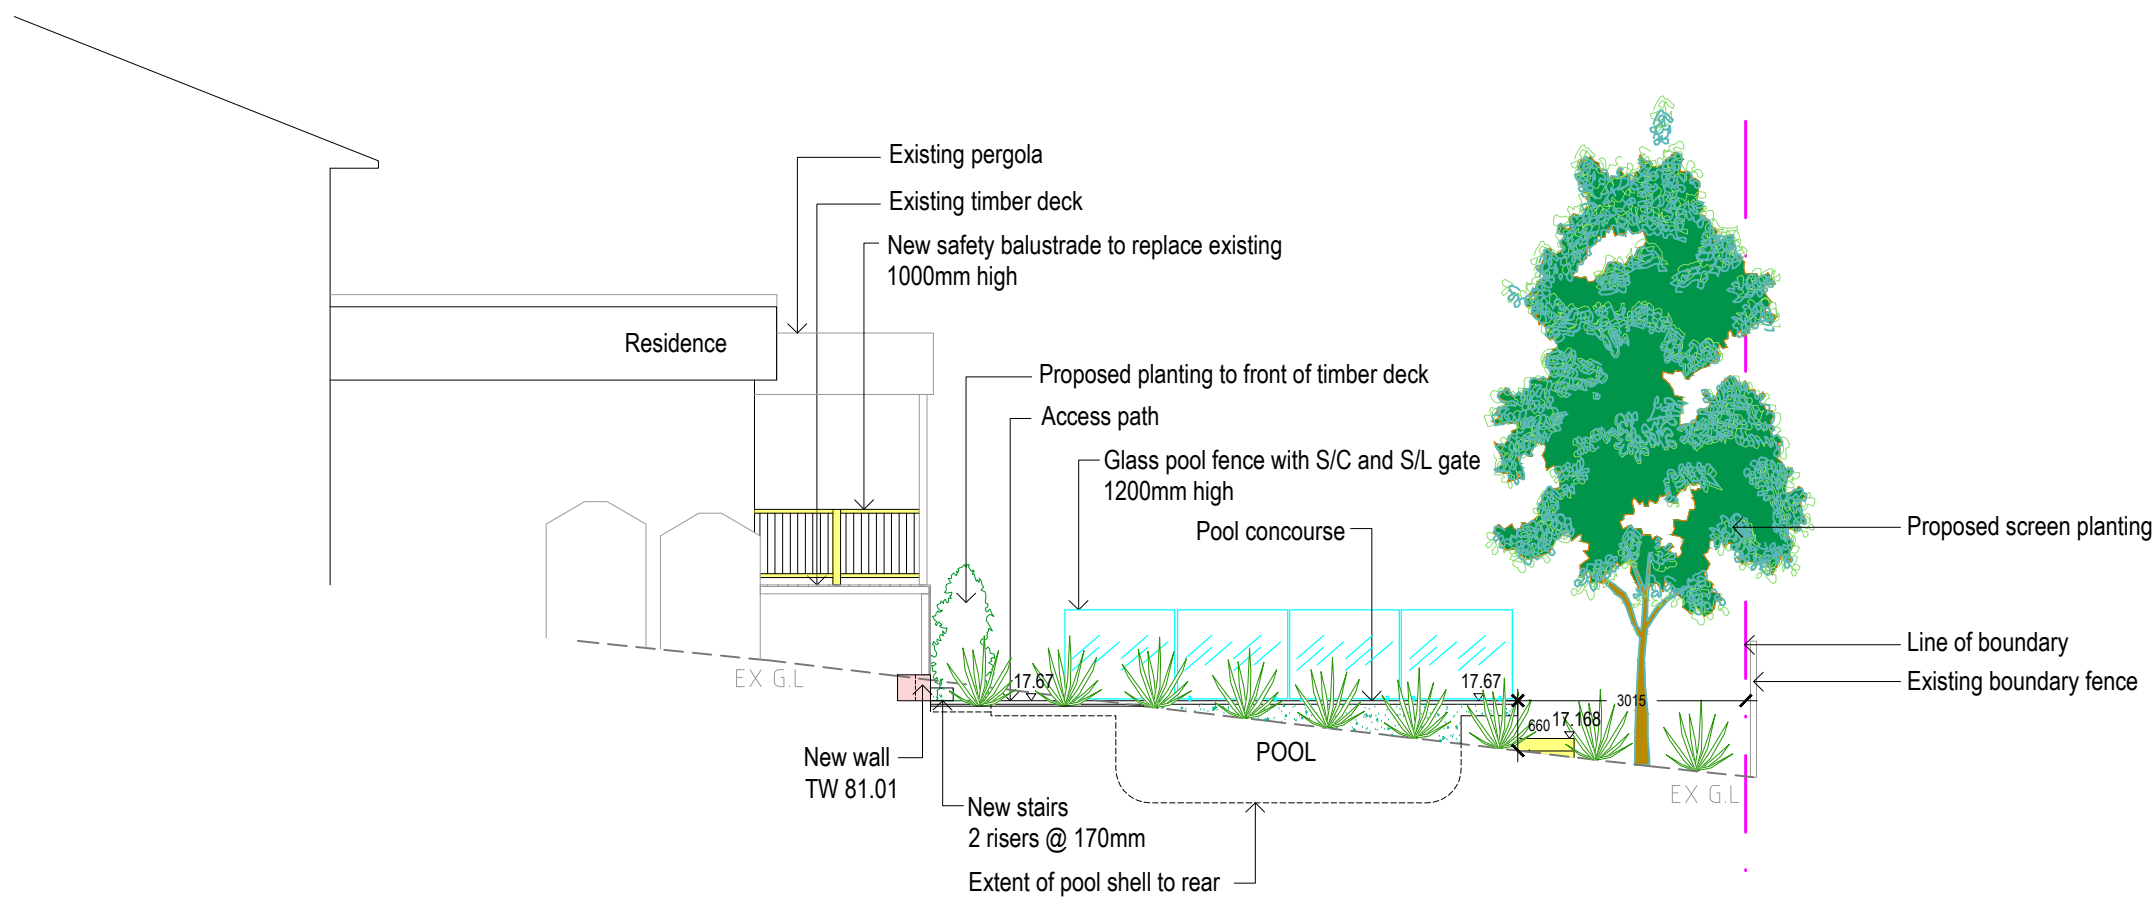


EASTERN ELEVATION AA  
SCALE 1:100

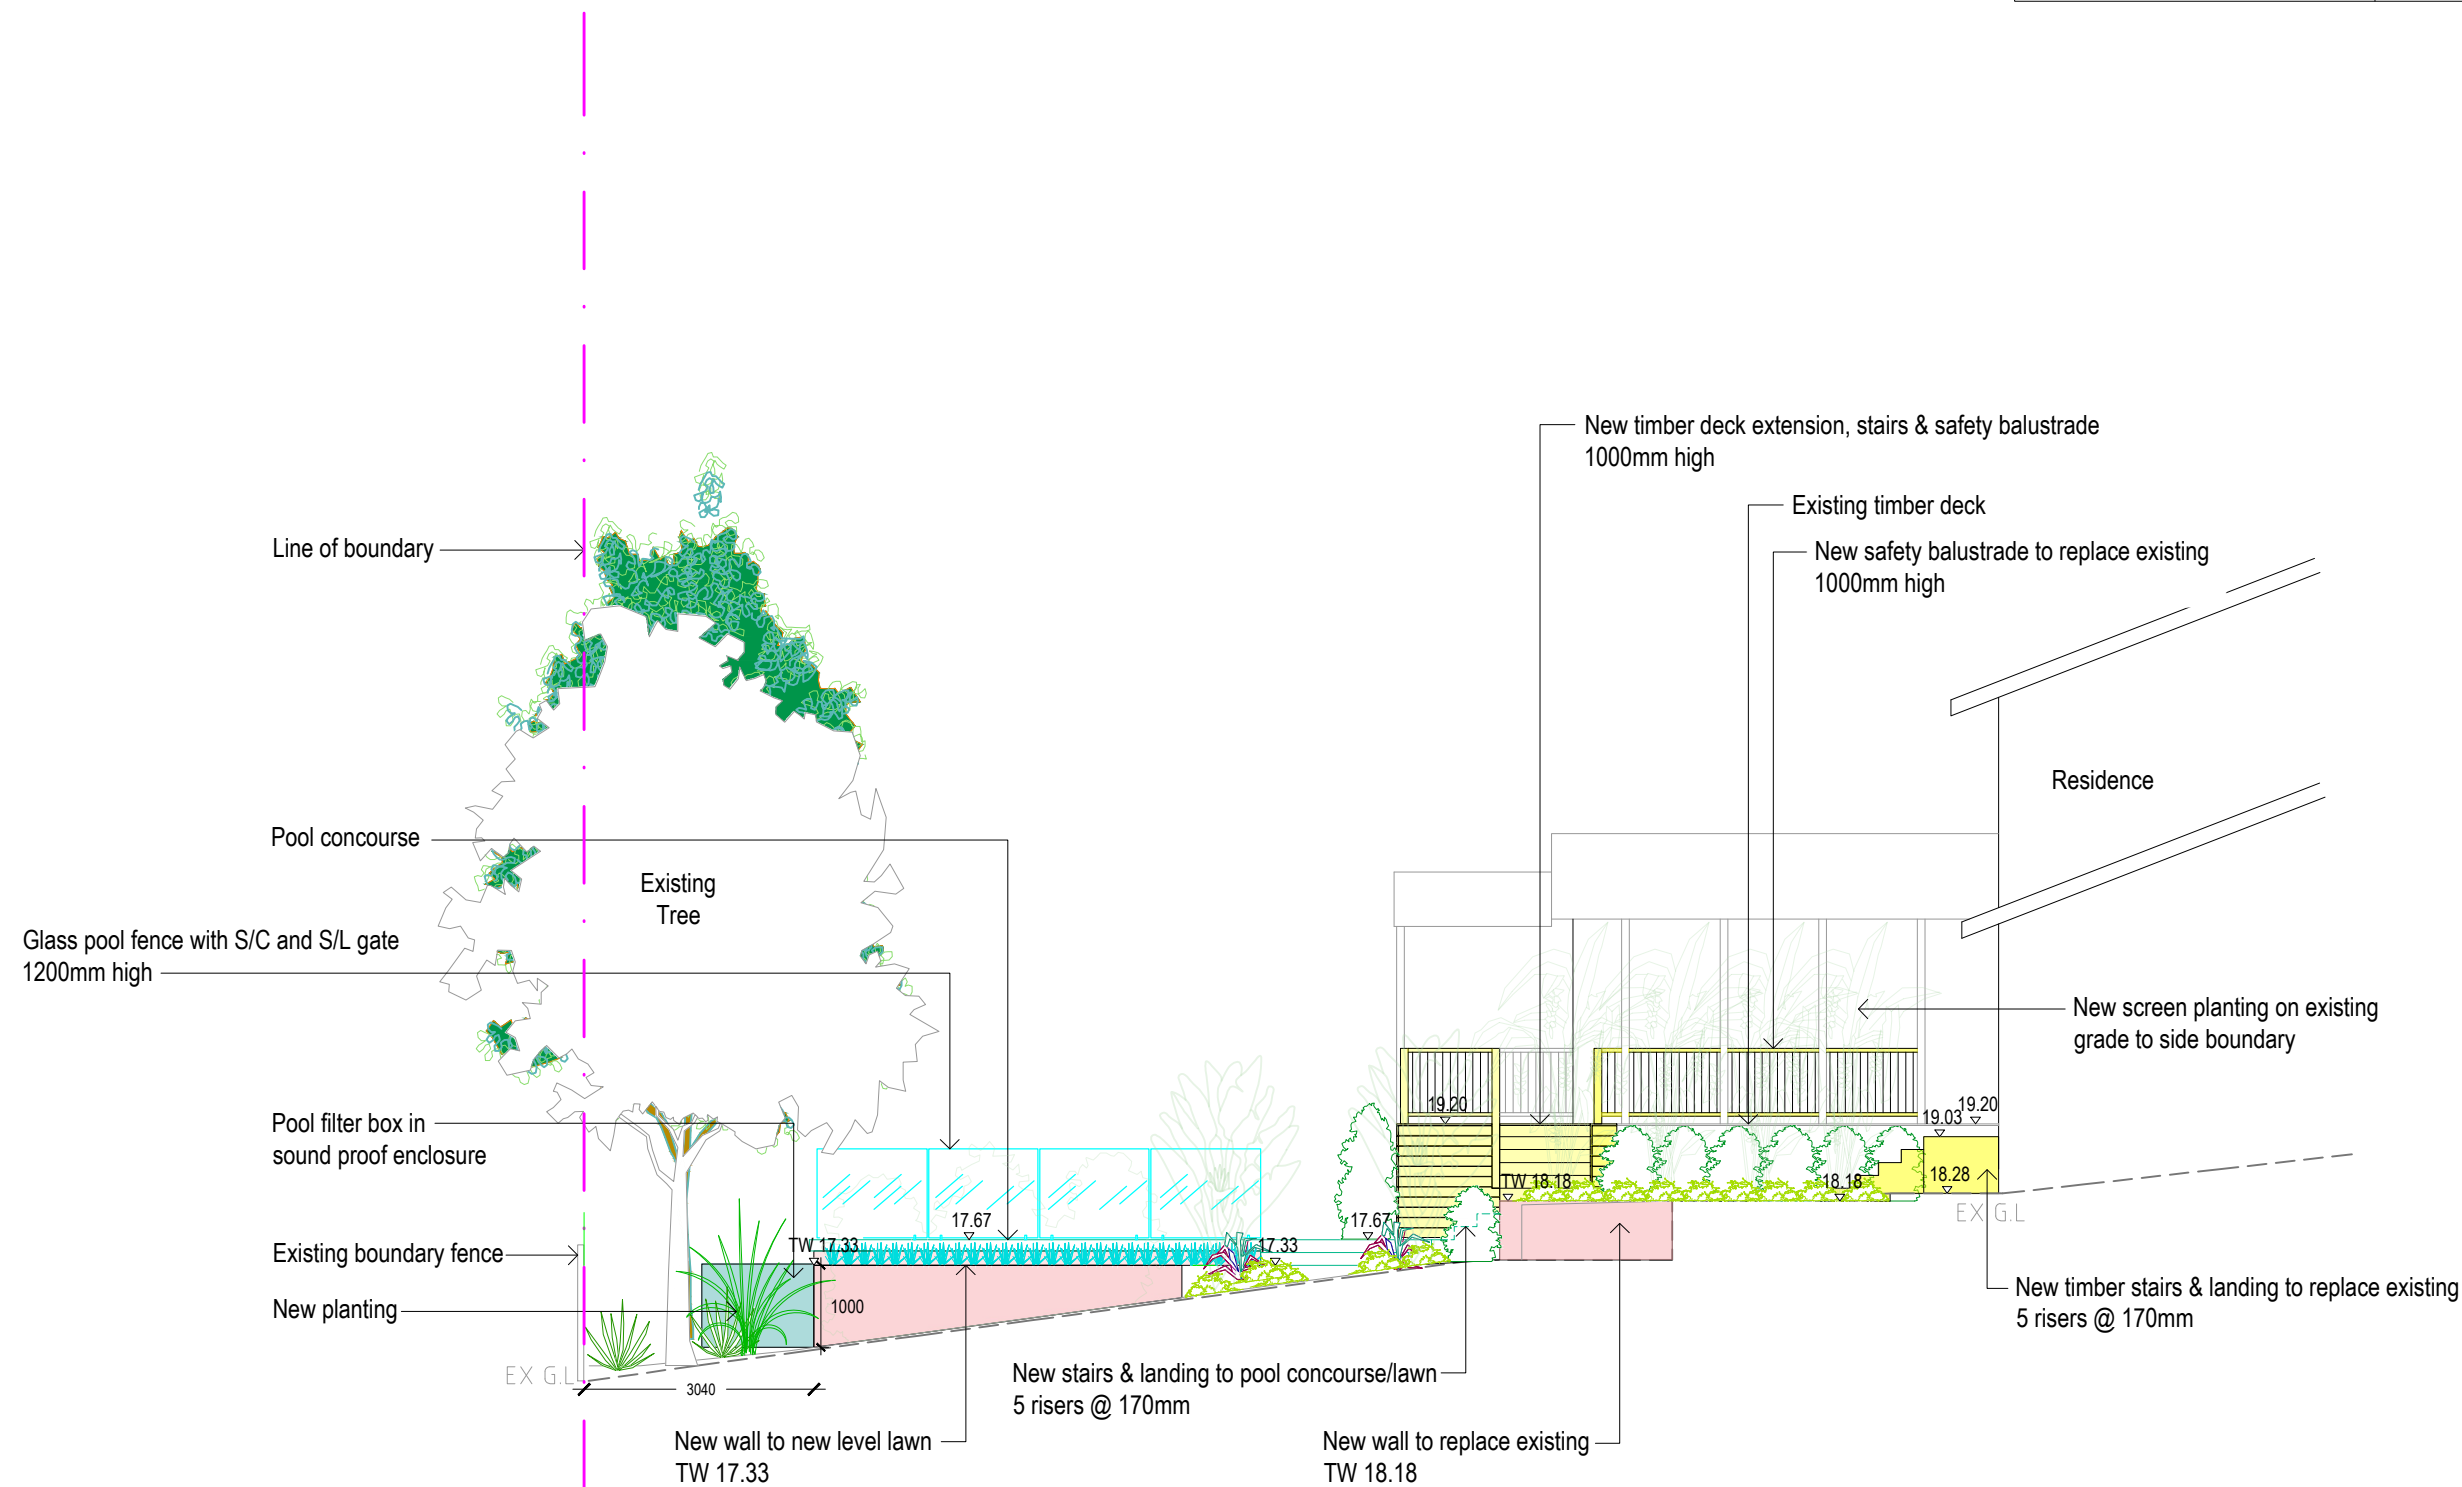


WESTERN ELEVATION CC  
SCALE 1:100

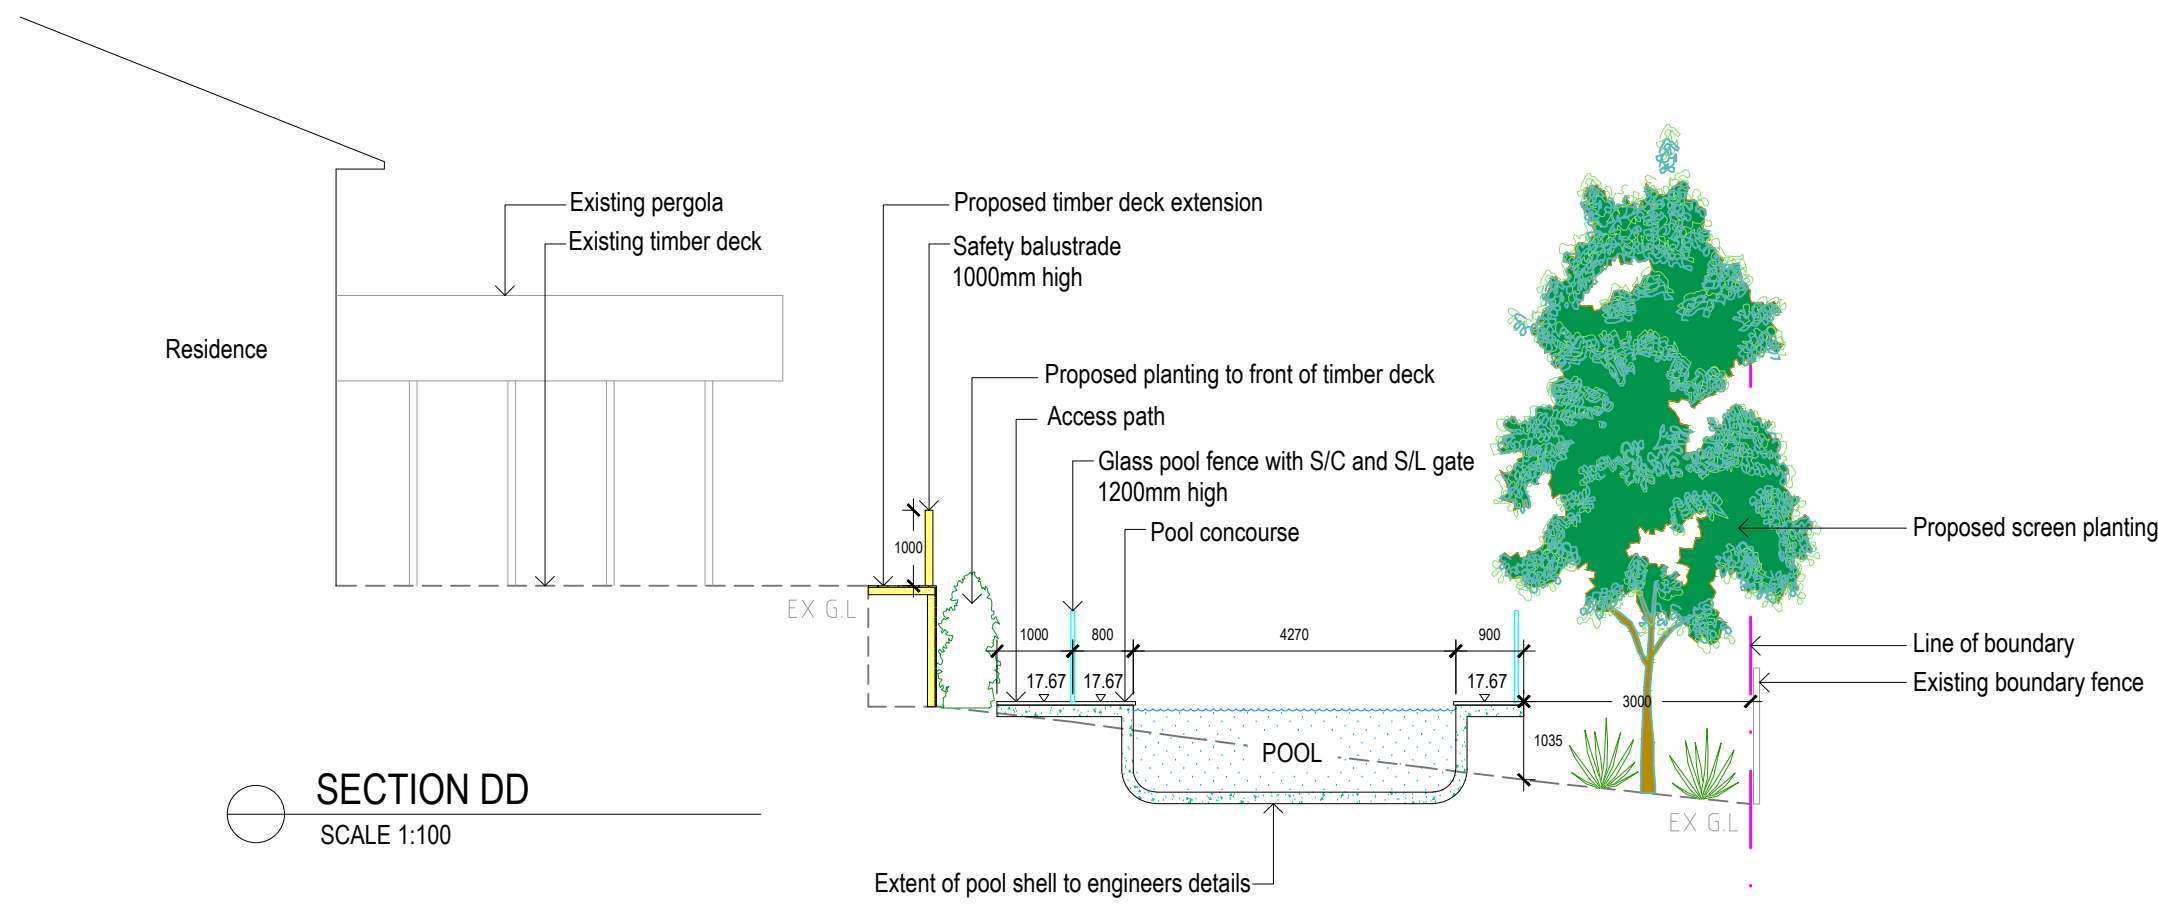

SECTION DD  
SCALE 1:100

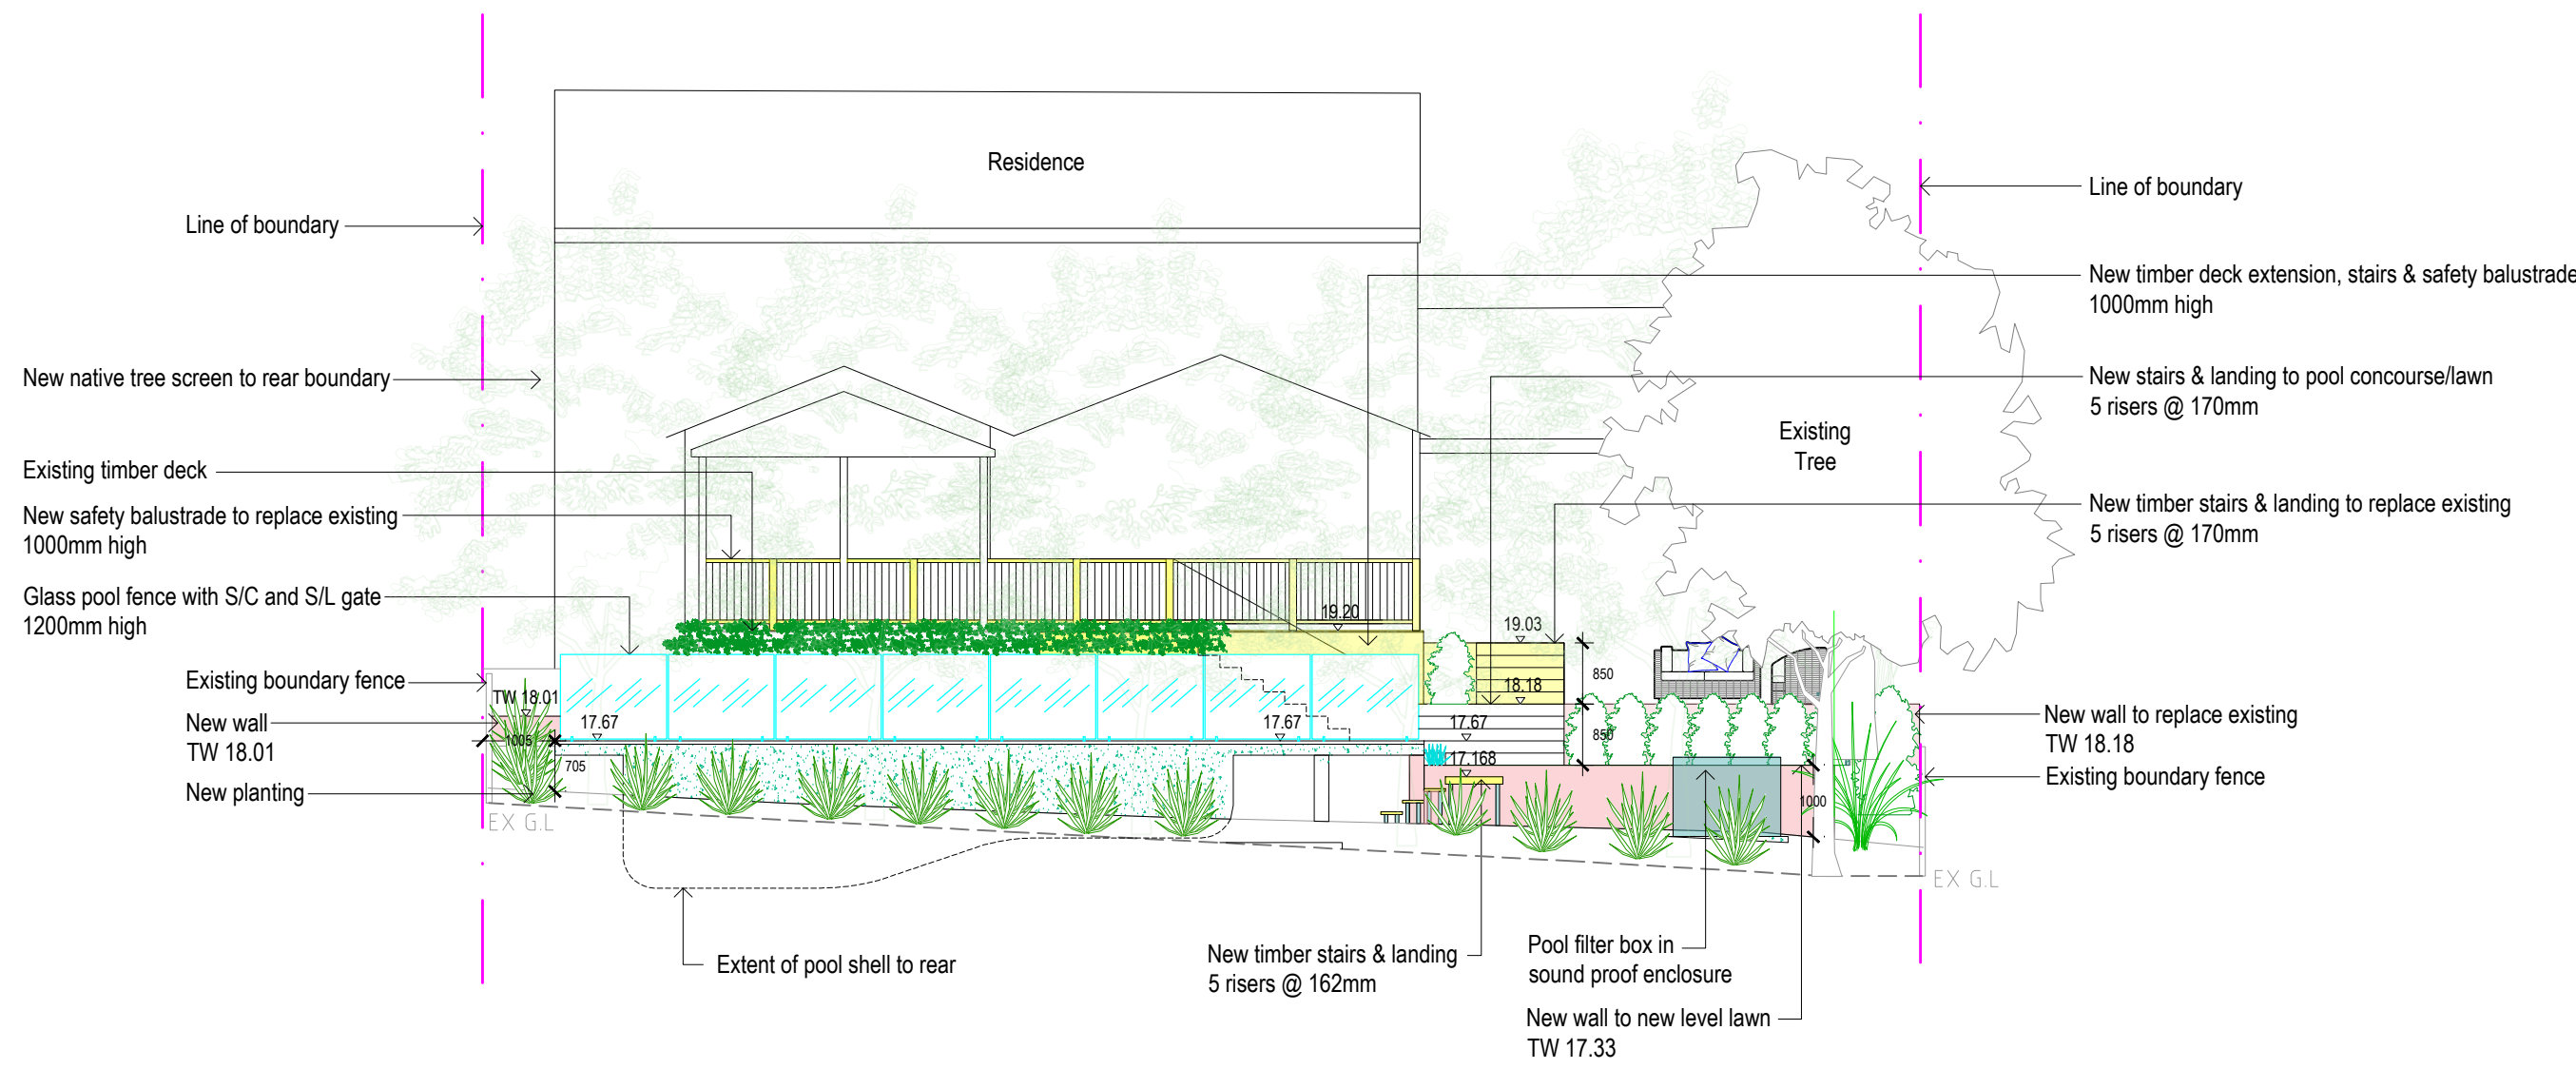

NORTHERN ELEVATION BB  
SCALE 1:100

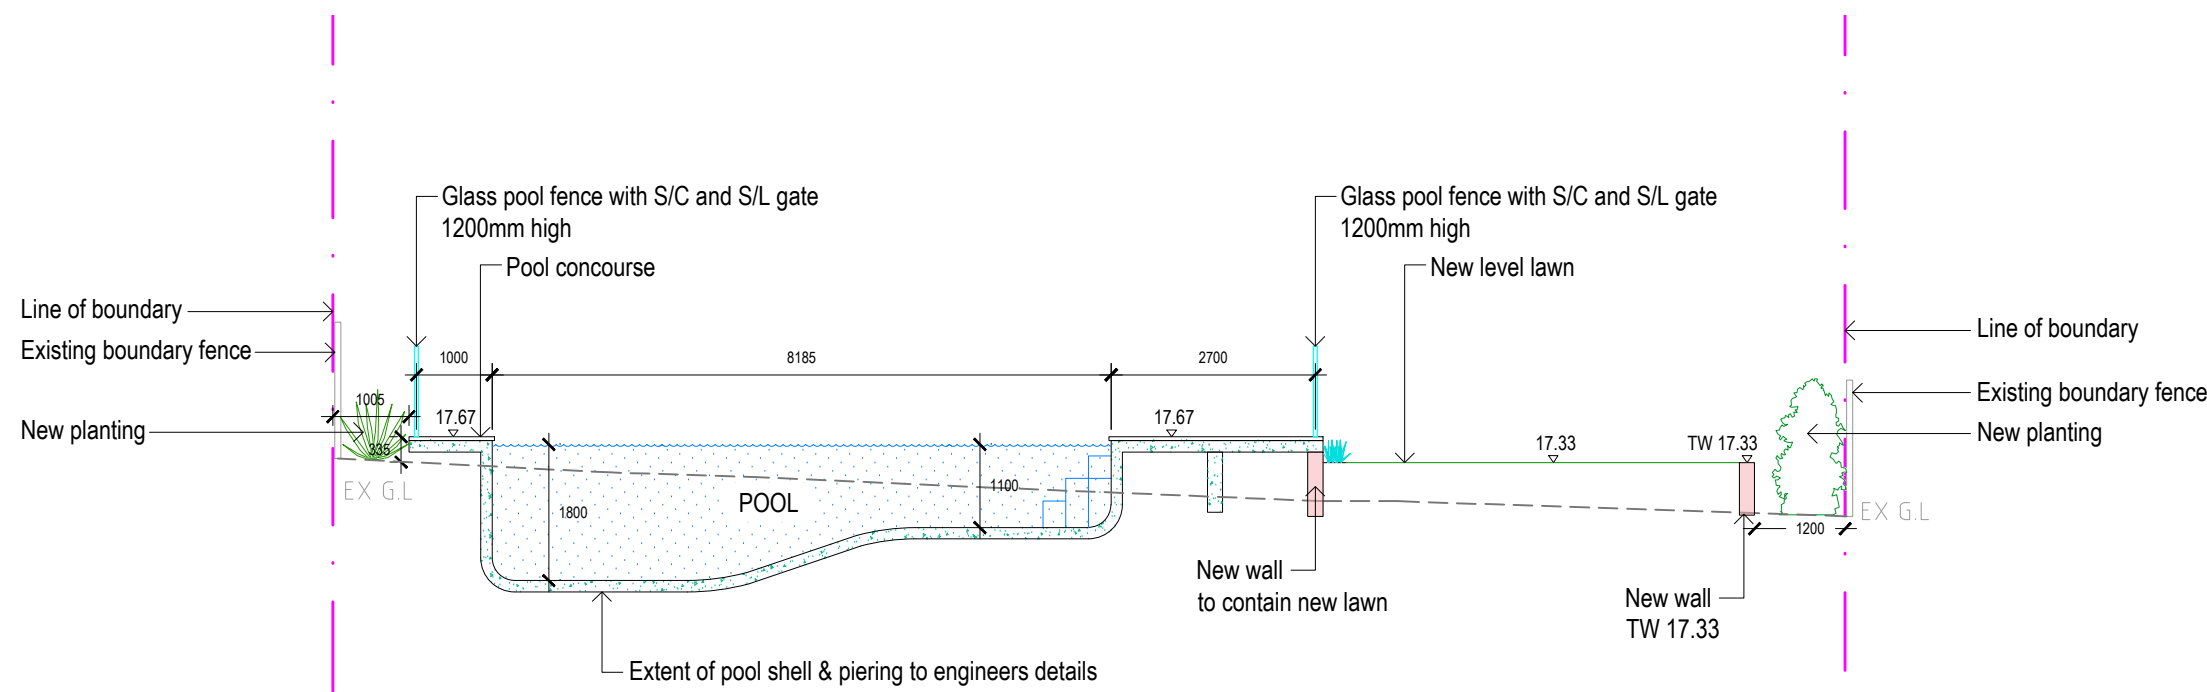

SECTION EE  
SCALE 1:100

NOTES:  
- Contractors to check and verify all dimensions and all levels on site prior to any works.  
- Any discrepancies should be immediately referred to Space Landscape Designs.  
- All work to comply with B.C.A. Statutory Authorities and relevant Australian Standards.  
- Dimensions designed over datum. All measurements are in millimetres.

| Rev. | Date     | Issue             |
|------|----------|-------------------|
| A    | 26/10/23 | Preliminary Issue |
| B    | 27/10/23 | DA Issue          |
| C    | 17/11/23 | DA Issue          |


| Checked |
|---------|
| AE      |
| AE      |
| AE      |

SPACE  
LANDSCAPE DESIGNS

Space Landscape Designs Pty Ltd  
ABN 60 799 663 674 ACN 139 316 251  
info@spacedesigns.com.au  
spacedesigns.com.au  
P 02 9905 7870 F 02 9905 7657  
Suite 138, 117 Old Pittwater Rd,  
Brookvale NSW 2100



PROJECT:  
Pool & landscaping  
SITE ADDRESS:  
6 Whitney Street,  
MONA VALE NSW 2103

CLIENT: Jameson  
DRN: C.Wallace (B.LArch)  
SCALE: 1:100@A1  
PROJECT NO: 232094

 

DRAWING TITLE:  
ELEVATION / SECTION PLAN  
DRAWING NO:  
DA-03  
Rev: C

LEGEND

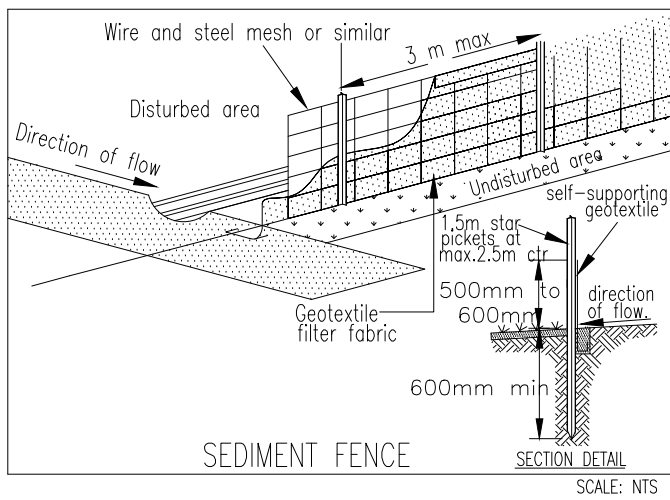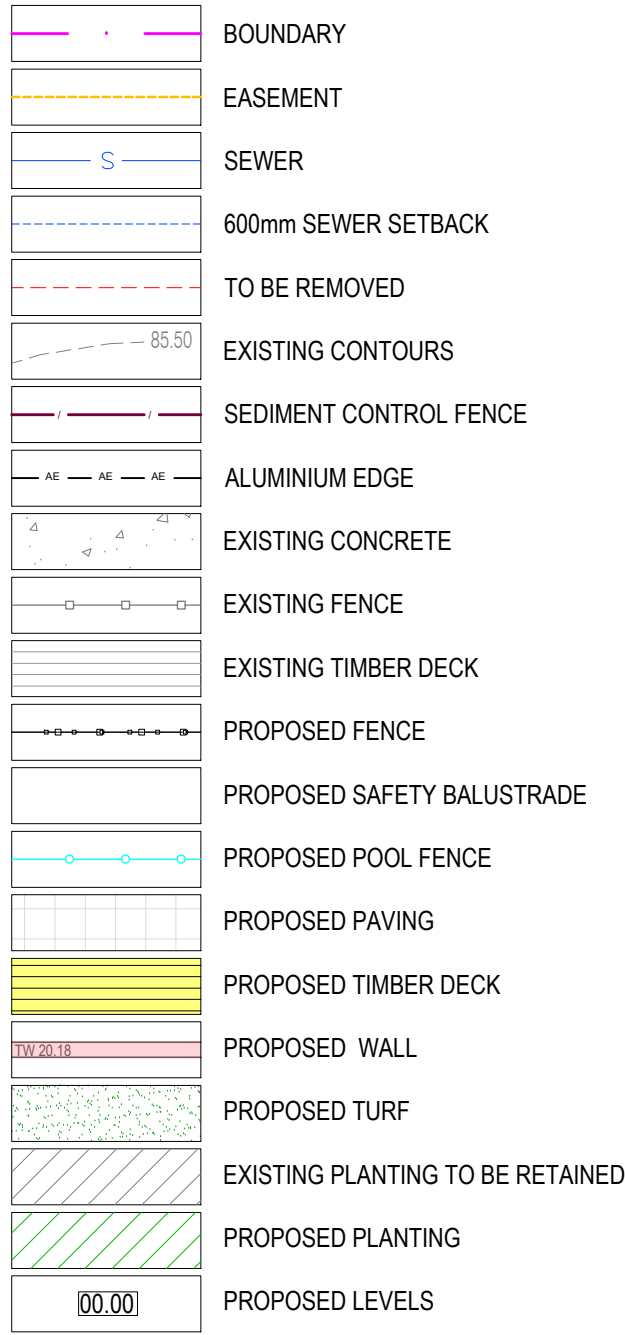

SEDIMENT & EROSION CONTROL NOTES

During earthworks the following procedures shall be followed:



1. Install silt barriers where shown on plan prior to commencement of works.
2. Silt barriers to be maintained regularly & after heavy rain by removal of built up silt & spreading silt on existing site when 50% capacity.
3. Repair any damages to fence immediately.
4. Clean up spillages outside silt fence immediately.
5. Sediment control measures to be left in place until works completed.
6. Topsoil from the work's area will be stockpiled for later use in landscaping if necessary.
7. Approved bins for building waste, concrete and mortar slurries, paints and acid washings will be provided by contractor.

Installation and Maintenance of Sediment and Erosion Controls

Prior to any works commencing on site, including demolition, sediment and erosion controls must be installed in accordance with Landcom's 'Managing Stormwater: Soils and Construction' (2004). Techniques used for erosion and sediment control on site are to be adequately maintained and monitored at all times, particularly after periods of heavy rain, and shall remain in proper operation until all development activities have been completed and the site is sufficiently stabilised with vegetation across 70 percent of the site, and the remaining areas have been stabilised with ongoing measures such as jute meshing or matting.

Maintenance of Road Reserve

The public footways and roadways adjacent to the site shall be maintained in a safe condition at all times during the course of the works.

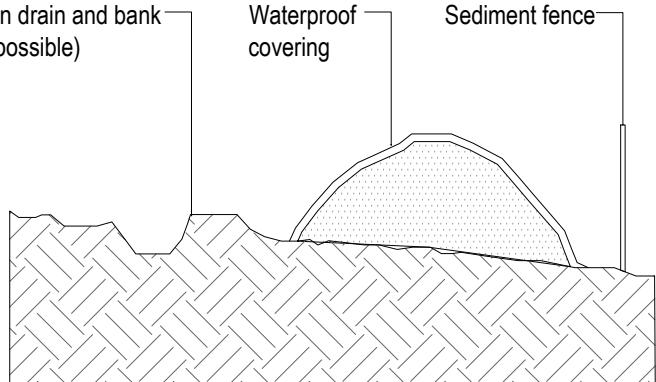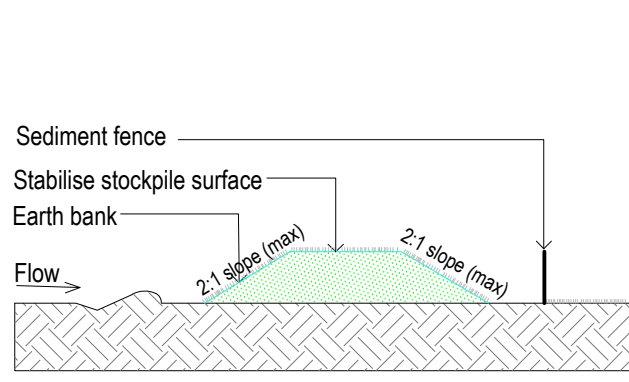

Hazardous Materials Management Plan

Should any hazardous materials be identified by the contractor, contact SafeWork NSW to find a licensed removalist and assessor.


Notify SafeWork NSW five calendar days before undertaking any licenced asbestos removal work.

The site must be fenced prior to demolition and must comply with Safework NSW requirements. Demolition to be carried out in accordance with AS 2601-2001, *The Demolition of Structures*.

Work Plan

The person responsible for the development site is to erect or install on or around the development area such temporary structures or appliances (wholly within the development site) as are necessary to protect persons or property and to prevent unauthorised access to the site in order for the land or premises to be maintained in a safe or healthy condition.

- No demolition material shall be placed on Council's footpath, road or grass verges without Council Approval.
- Upon completion of the development, such temporary structures or appliances are to be removed within 7 days.
- Demolition works are restricted to 8am to 5pm Monday to Friday Only
- Where demolition works have been completed and new construction works have not commenced within 4 weeks of completion of the demolition works that area affected by the demolition works shall be maintained in a safe and clean state until such time new construction works commence.

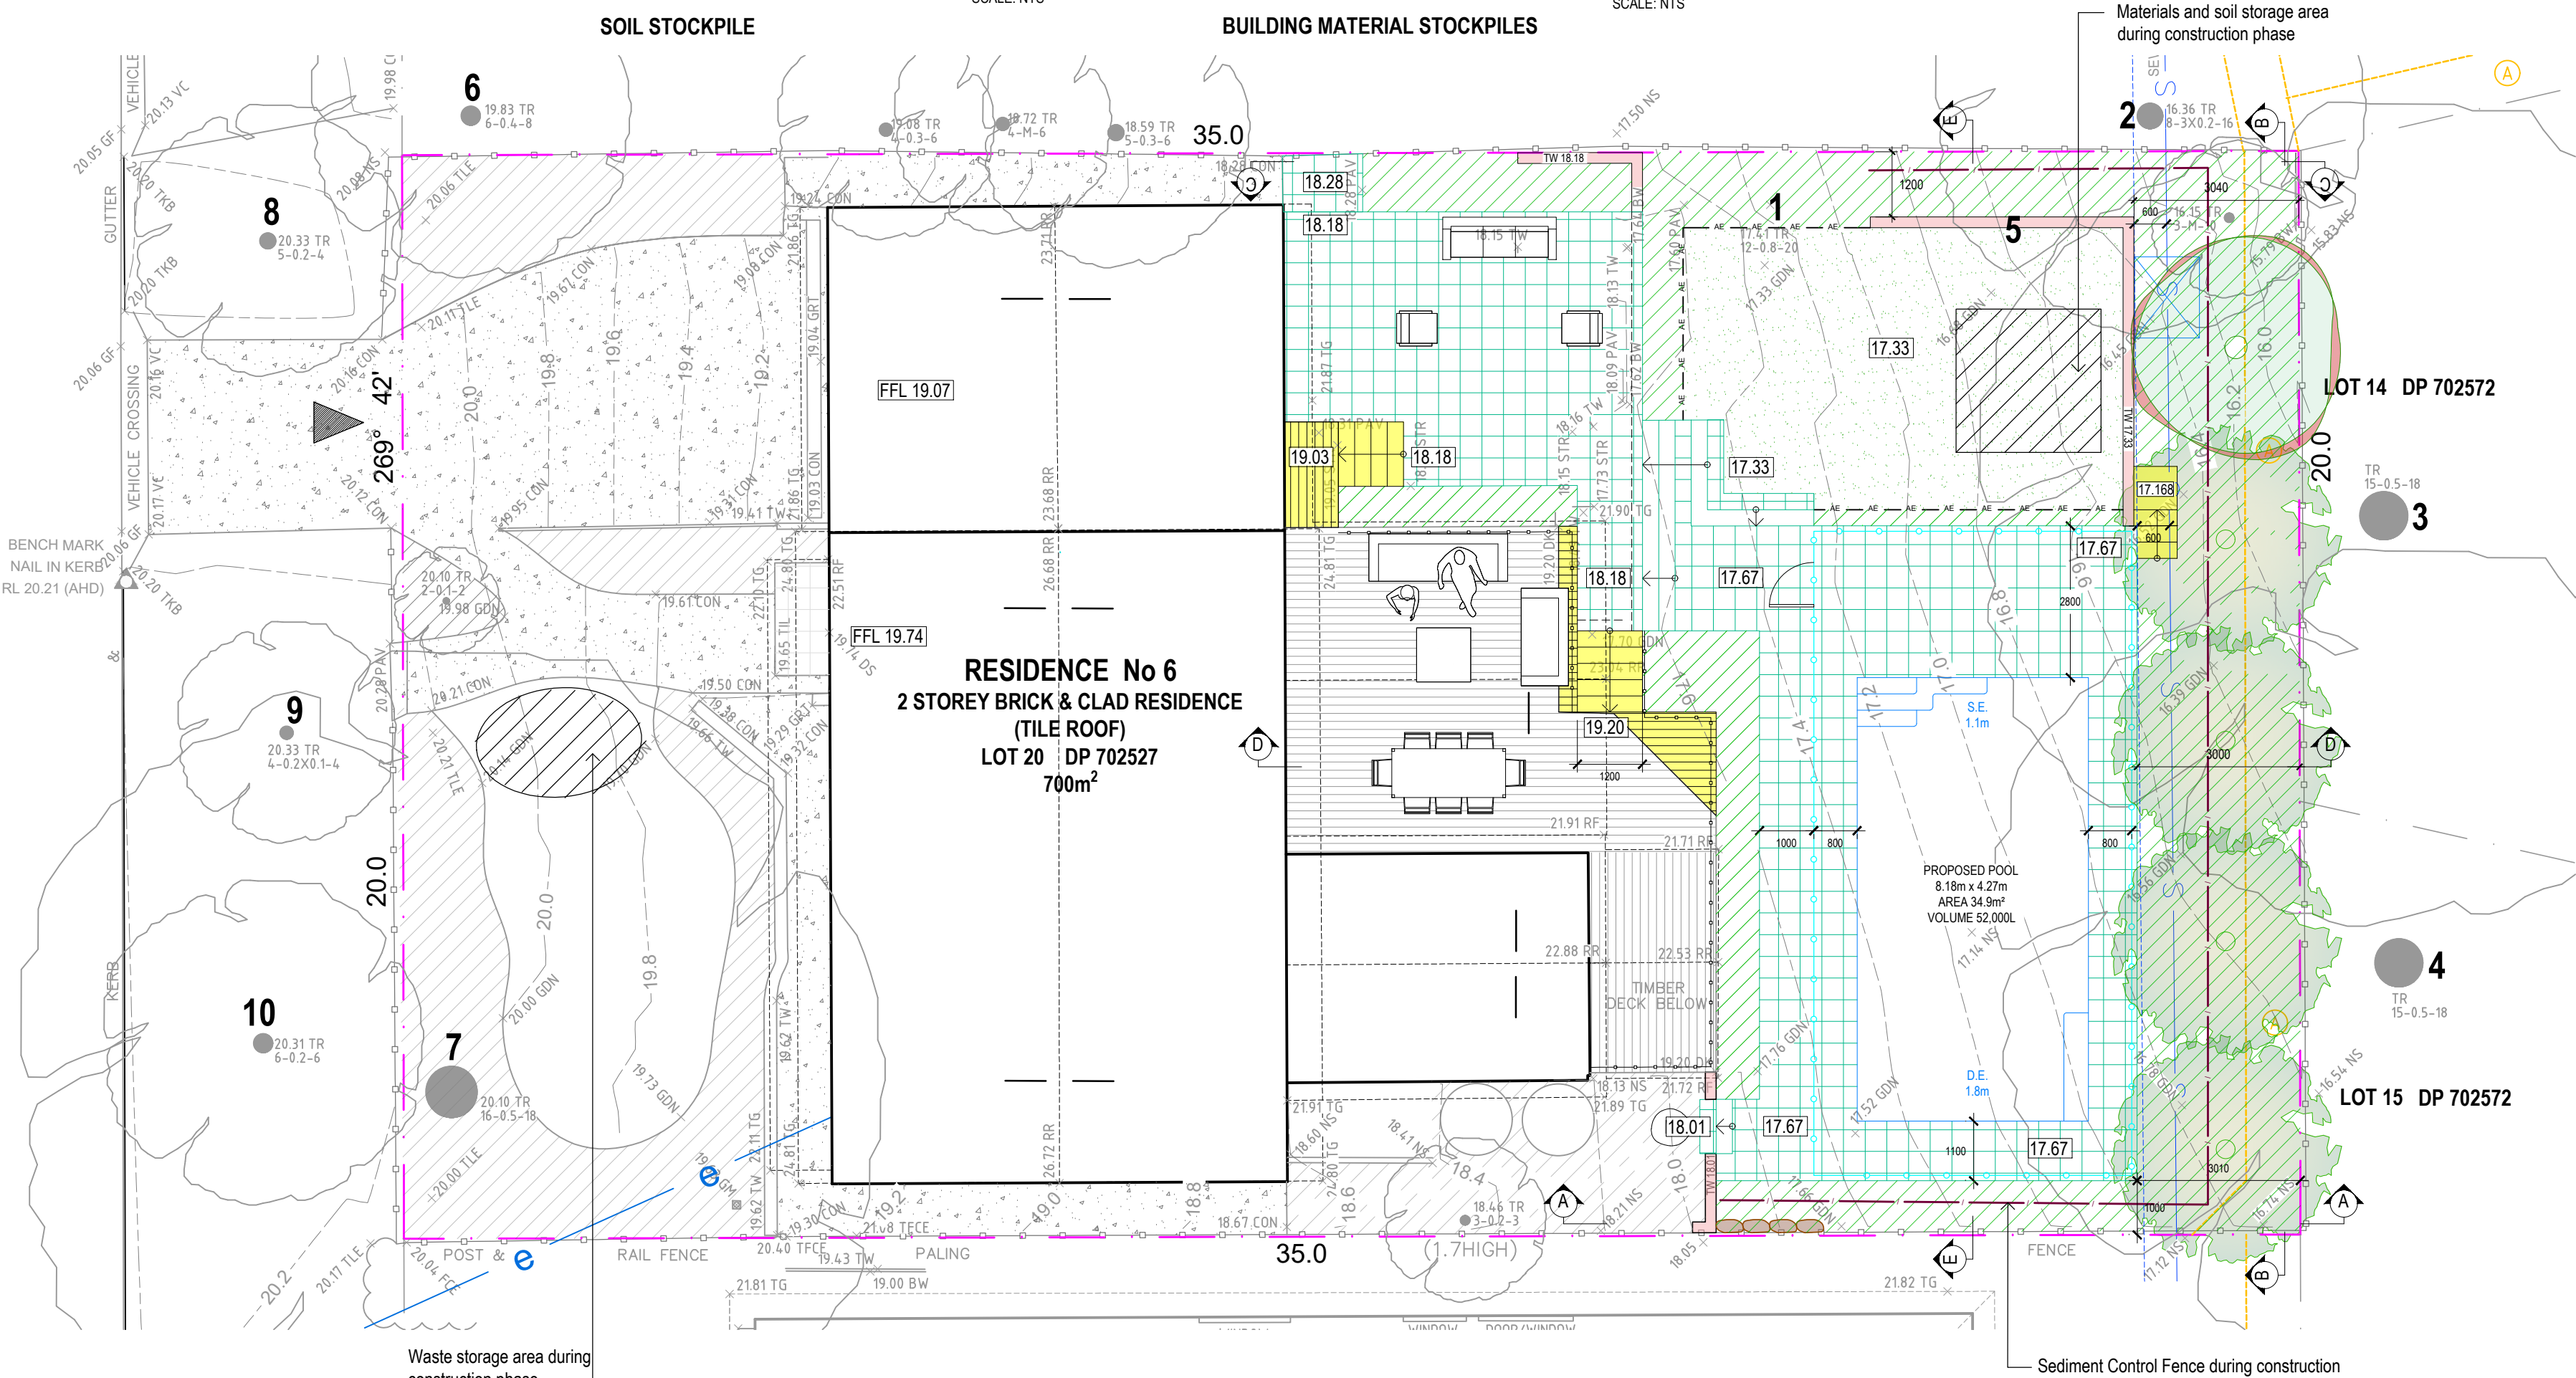

NOTES:

- Contractors to check and verify all dimensions and all levels on site prior to any works.
- Any discrepancies should be immediately referred to Space Landscape Designs.
- All work to comply with B.C.A. Statutory Authorities and relevant Australian Standards.
- Dimensions recognised over scaling. All measurements are in millimetres.

| Rev. | Date     | Issue             |
|------|----------|-------------------|
| A    | 26/10/23 | Preliminary Issue |
| B    | 27/10/23 | DA Issue          |
| C    | 17/11/23 | DA Issue          |

| Checked |
|---------|
| AE      |
| AE      |
| AE      |

**SPACE**

LANDSCAPE DESIGNS

**Space Landscape Designs Pty Ltd**

ABN 60 799 663 674 ACN 139 318 251

info@spacedesigns.com.au

spacedesigns.com.au

P 02 9905 7870 F 02 9905 7657

Suite 138, 117 Old Pittwater Rd, Brookvale NSW 2100

PROJECT:

**Pool & landscaping**

SITE ADDRESS:


**6 Whitney Street,  
MONA VALE NSW 2103**

CLIENT: **Jameson**

DRN: **C.Wallace (B.LArch)**

SCALE: **1:100@A2**

PROJECT NO: **232094**

 


DRAWING TITLE:

**EROSION & SEDIMENT  
CONTROL PLAN**

DRAWING No:


**DA-04**


Rev: **C**

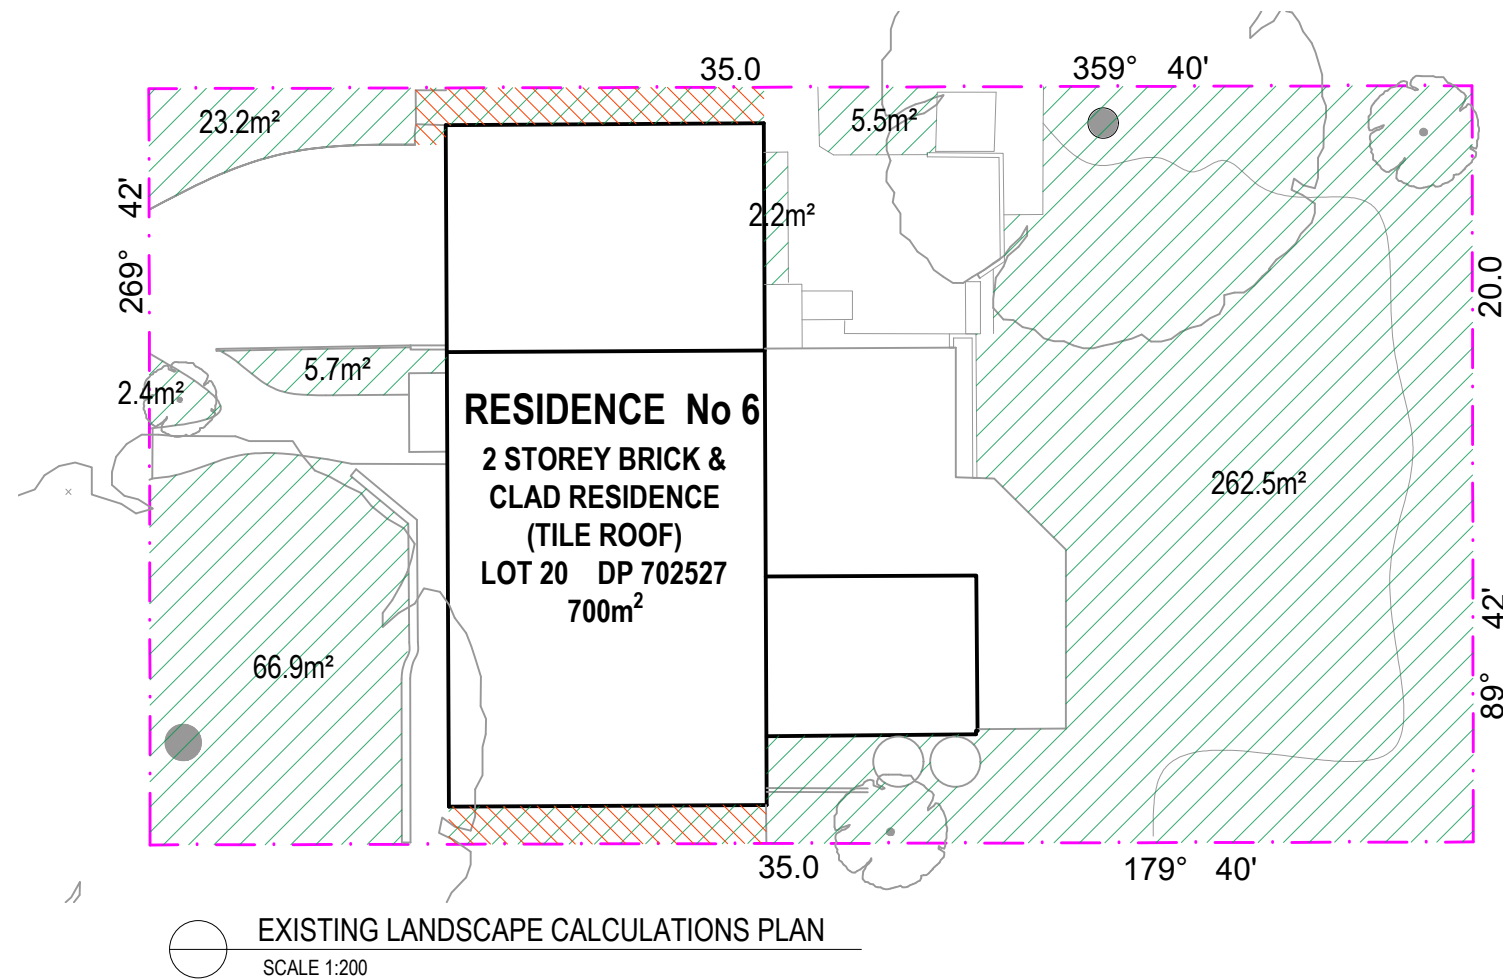

LANDSCAPE AREA CALCULATIONS FOR R2 LOW DENSITY RESIDENTIAL  
LANDSCAPE AREA 3

|                         |                             |
|-------------------------|-----------------------------|
| Site Area               | 700m <sup>2</sup>           |
| Required Landscape Area | 350m <sup>2</sup> (50%)     |
| Existing Landscape Area | 368.5m <sup>2</sup> (52.6%) |
| Proposed Landscape Area | 278.2m <sup>2</sup> (39.7%) |
| add 6% allowance        | 42m <sup>2</sup> (6%)       |
| Total Landscape Area    | 320.2m <sup>2</sup> (45.7%) |
 
|                                                                                       |                        |
|---------------------------------------------------------------------------------------|------------------------|
|  | DENOTES LANDSCAPE AREA |
|  | DENOTES PATHS <1M      |

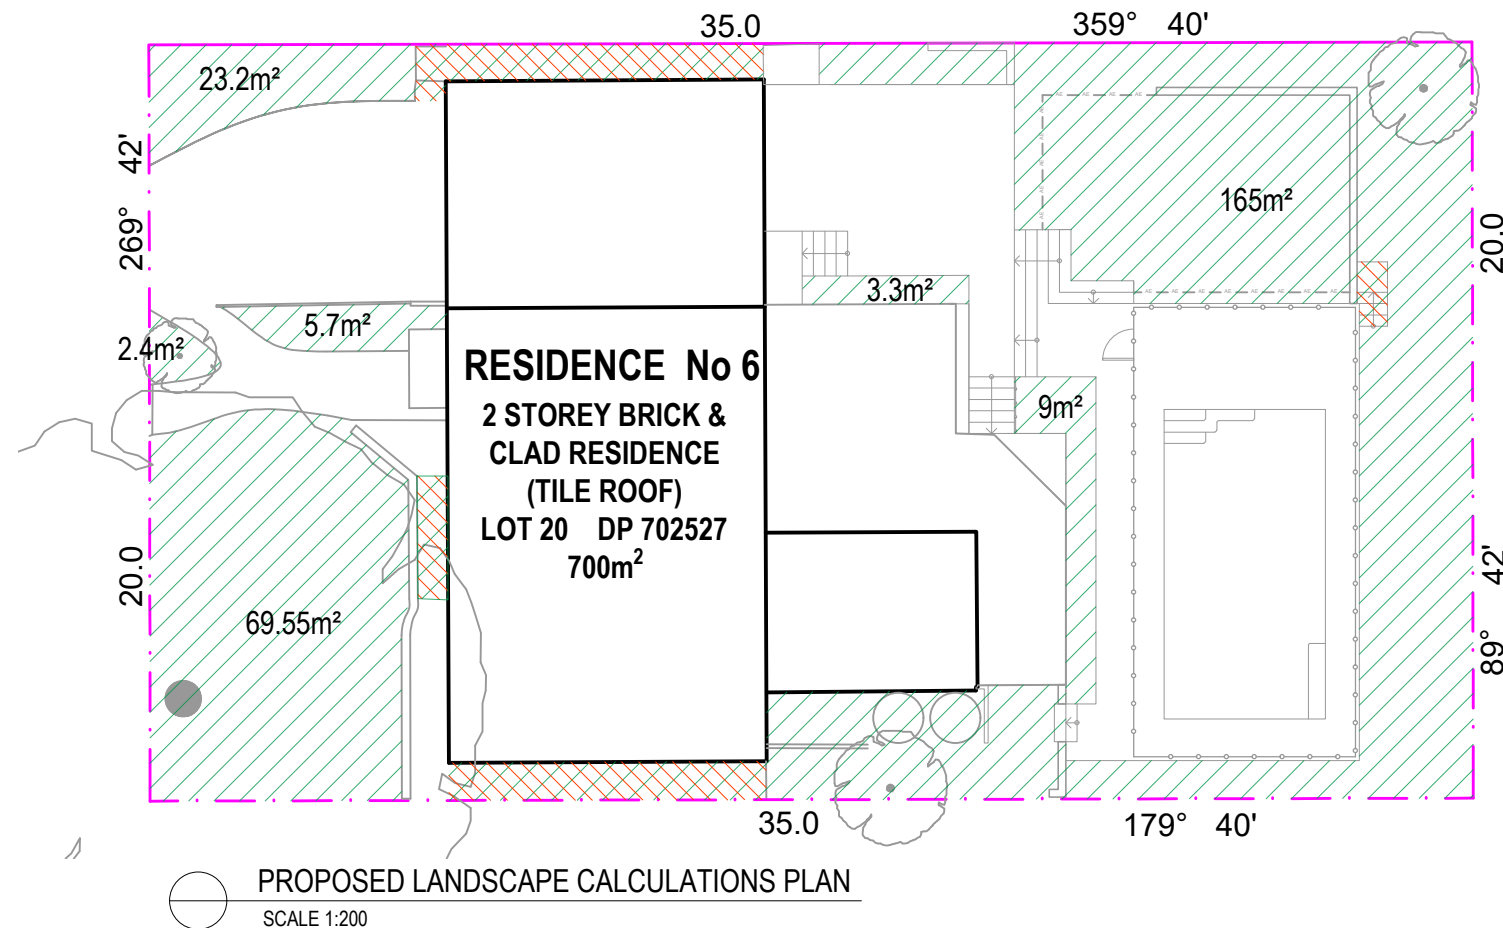

NOTES:  
- Contractors to check and verify all dimensions and all levels on site prior to any works.  
- Any discrepancies should be immediately referred to Space Landscape Designs.  
- All work to comply with B.C.A. Statutory Authorities and relevant Australian Standards.  
- Dimensions recognised over scaling. All measurements are in millimetres.

| Rev. | Date     | Issue             |
|------|----------|-------------------|
| A    | 26/10/23 | Preliminary Issue |
| B    | 27/10/23 | DA Issue          |
| C    | 17/11/23 | DA Issue          |


| Checked |
|---------|
| AE      |
| AE      |
| AE      |

**SPACE**  
LANDSCAPE DESIGNS

Space Landscape Designs Pty Ltd  
ABN 60 799 663 674 ACN 139 316 251  
info@spacedesigns.com.au  
spacedesigns.com.au  
P 02 9905 7870 F 02 9905 7657  
Suite 138, 117 Old Pittwater Rd,  
Brookvale NSW 2100

PROJECT:  
Pool & landscaping  
SITE ADDRESS:  
6 Whitney Street,  
MONA VALE NSW 2103

CLIENT: Jameson  
DRN: C.Wallace (B.LArch)  
SCALE: 1:200@A3  
PROJECT NO: 232094

 

DRAWING TITLE:  
**SITE CALCULATION PLAN**  
DRAWING No:  
DA-05

Rev: **C**

LEGEND

BOUNDARY

EASEMENT

SEWER

600mm SEWER SETBACK

TO BE REMOVED

EXISTING CONTOURS

ALUMINIUM EDGE

EXISTING CONCRETE

EXISTING FENCE

EXISTING TIMBER DECK

PROPOSED FENCE

PROPOSED SAFETY BALUSTRADE

PROPOSED POOL FENCE

PROPOSED PAVING

PROPOSED TIMBER DECK

PROPOSED WALL

PROPOSED TURF


EXISTING PLANTING TO BE RETAINED

PROPOSED PLANTING






PROPOSED LEVELS

TREE TO BE RETAINED

TREE TO BE REMOVED  
REFER TO ARBORIST REPORT

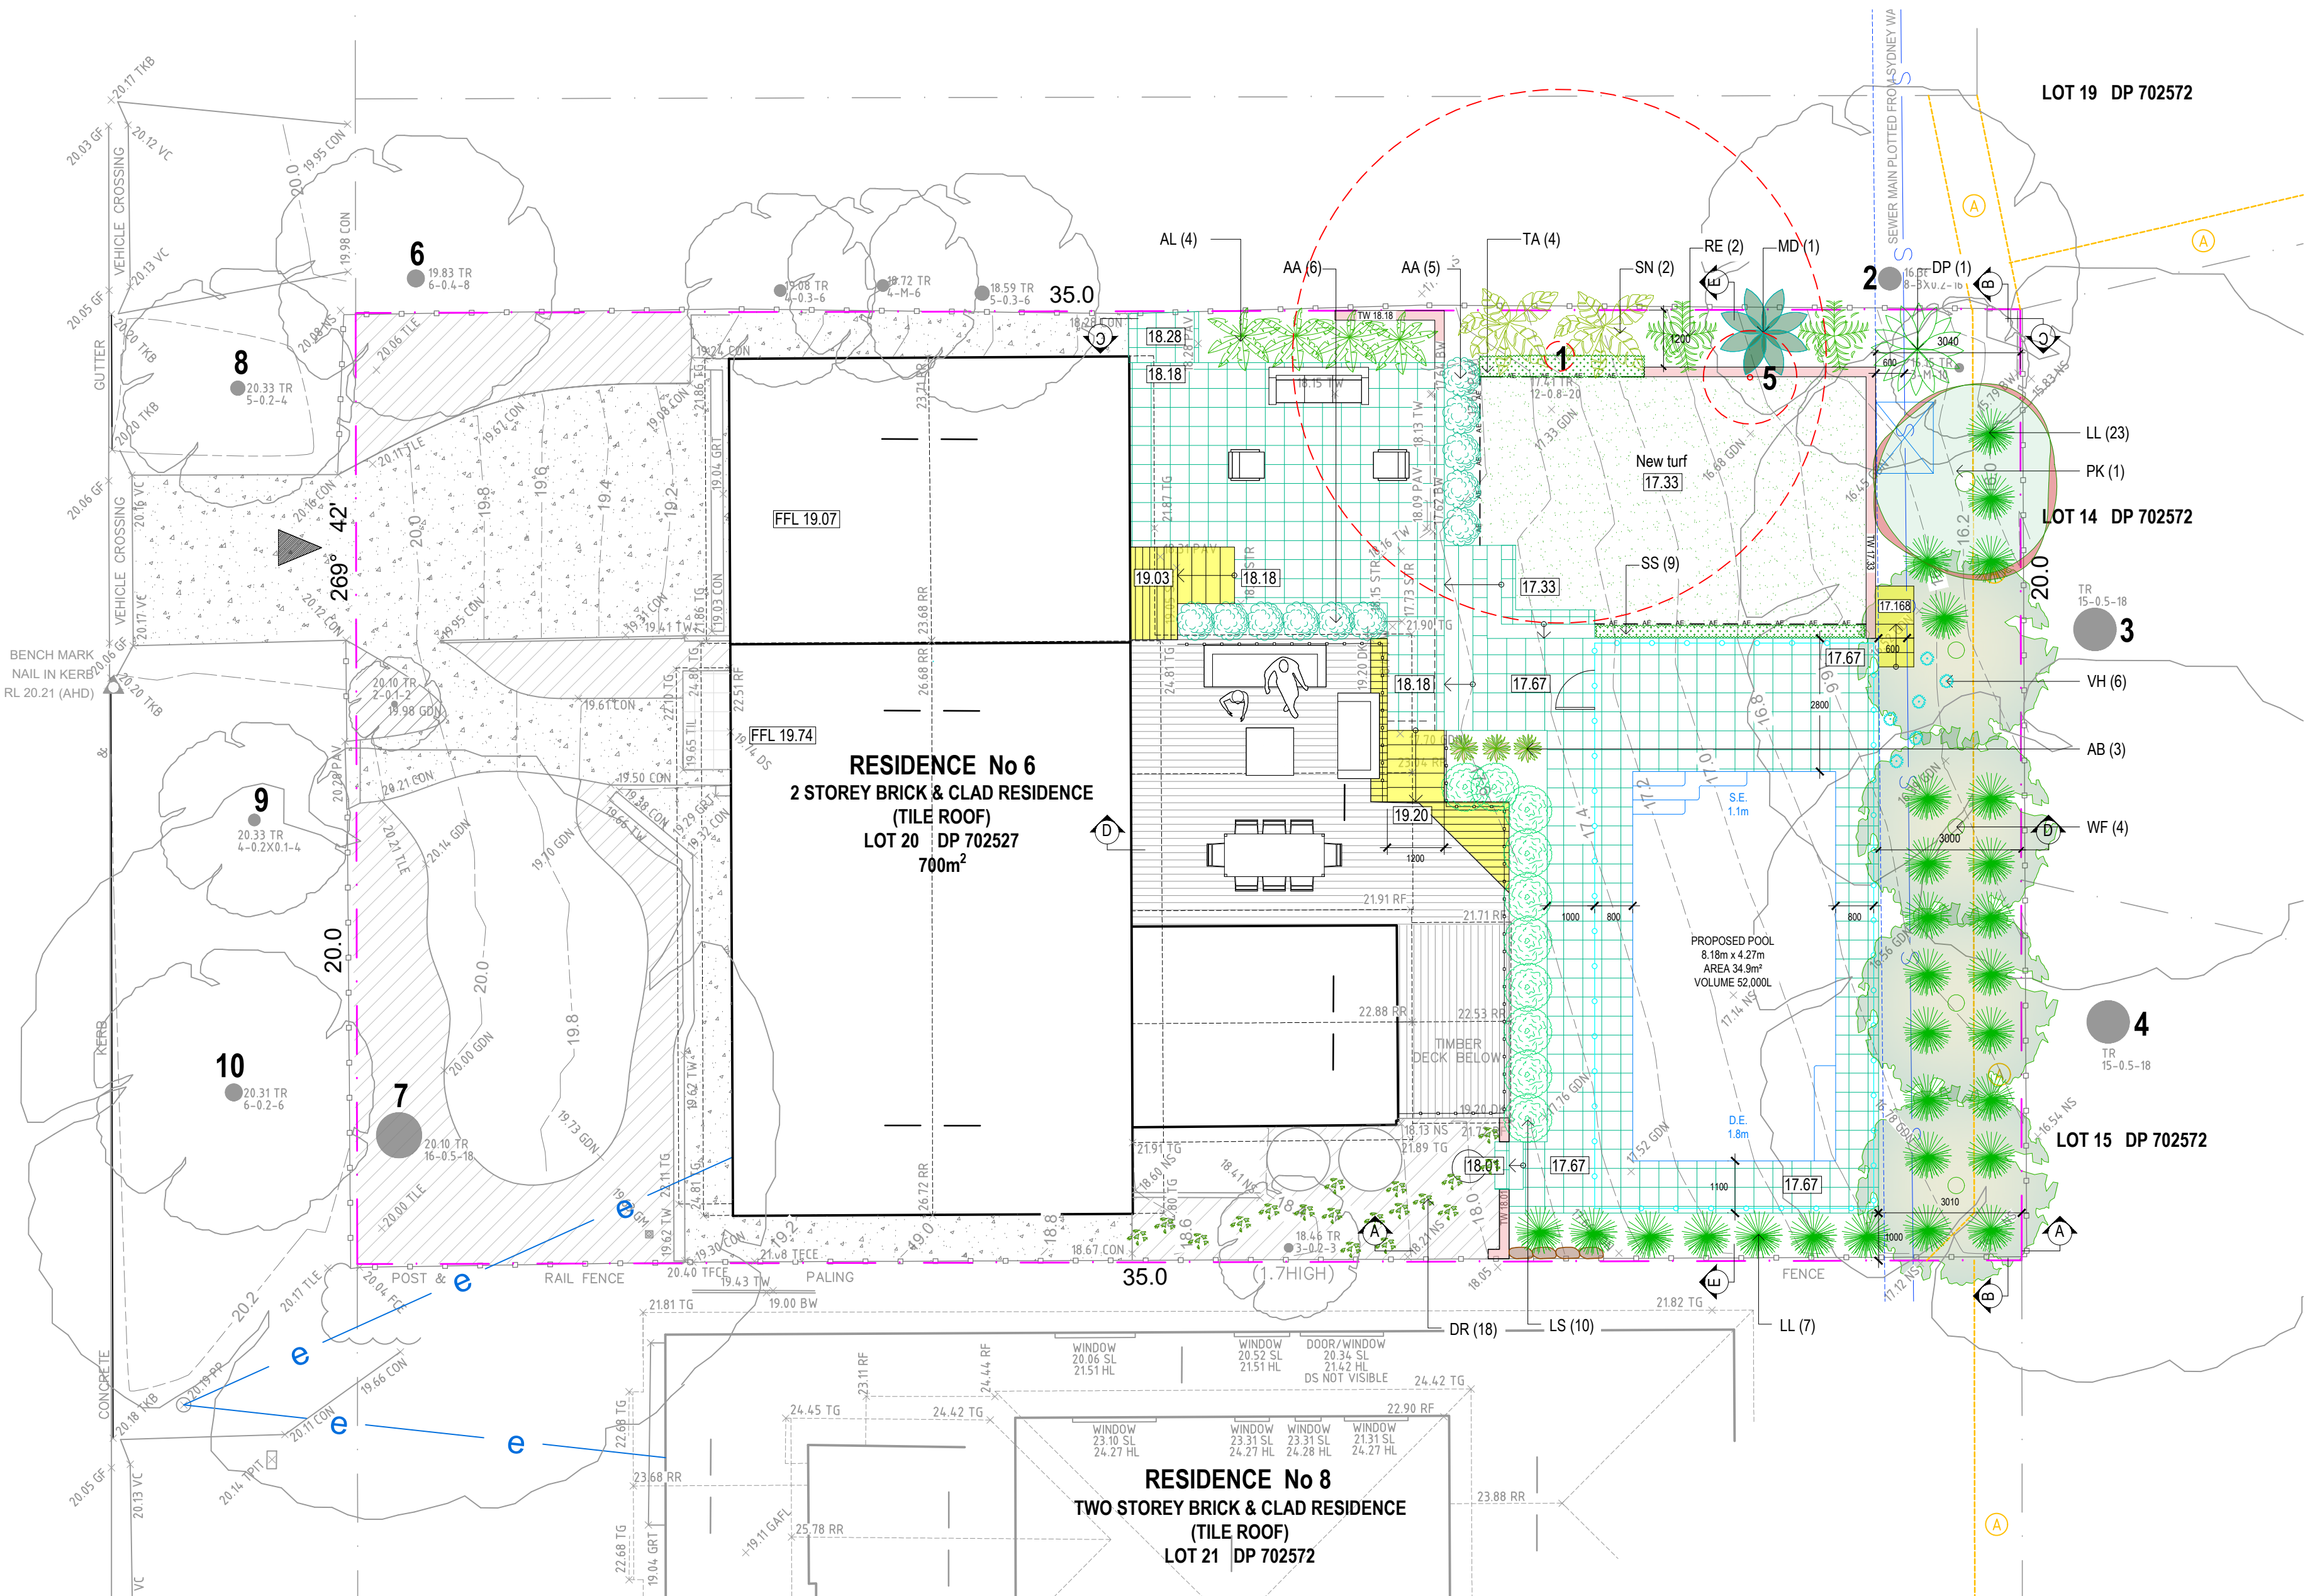

| PROPOSED PLANT SCHEDULE        |                                                   |                            |     |            |          |
|--------------------------------|---------------------------------------------------|----------------------------|-----|------------|----------|
| KEY                            | BOTANICAL NAME                                    | COMMON NAME                | QTY | MATURE HGT | POT SIZE |
| <b>TREES</b>                   |                                                   |                            |     |            |          |
| PK                             | PRUNUS SERRULATA 'KANZAN'                         | JAPANESE FLOWERING CHERRY  | 1   | 5m         | 45Lr     |
| WF                             | WATERHUSIA FLORIBUNDA                             | WEEPING LILLY PILLY        | 4   | 10m        | 45Lr     |
| <b>SHRUBS</b>                  |                                                   |                            |     |            |          |
| AA                             | ACMENA SMITHII 'ALLYN MAGIC'                      | COMPACT LILLY PILLY        | 11  | 1m         | 200mm    |
| AL                             | ALPINA MALACCENSIS                                | MALACCA GINGER             | 4   | 2.5m       | 300mm    |
| DP                             | DOXYANTHES PALMERI                                | SPEAR LILY                 | 1   | 2m         | 250mm    |
| LS                             | LEUCANDRON SALICINUM 'DISCOLOR' 'SIXTEEN CANDLES' | SIXTEEN CANDLES LEUCANDRON | 10  | 1.5m       | 200mm    |
| MD                             | MONSTERA DELICIOSA                                | FRUIT SALAD PLANT          | 1   | 2m         | 250mm    |
| RE                             | RHAPIS EXCELSA                                    | RHAPIS PALM                | 2   | 3m         | 250mm    |
| SN                             | STRELTIZIA NICOLAI                                | GIANT BIRD OF PARADISE     | 2   | 10m        | 250mm    |
| <b>GRASSES / GROUND COVERS</b> |                                                   |                            |     |            |          |
| AB                             | AGAVE 'BLUE GLOW'                                 | BLUE GLOW AGAVE            | 3   | 0.6m       | 200mm    |
| DR                             | DICHONDRA REPENS                                  | KIDNEY WEED                | 18  | 0.1m       | 140mm    |
| LL                             | LOMANDRA LONGIFOLIA                               | SPINY-HEADED MAT-RUSH      | 30  | 1m         | 200mm    |
| SS                             | SENECIO SERPENS                                   | BLUE CHALK STALKS          | 9   | 0.3m       | 140mm    |
| TA                             | TRACHELOSPERMUM ASIATICUM 'FLAT MAT'              | FLAT MAT JASMINE           | 4   | 0.2m       | 140mm    |
| VH                             | VIOLA HEDERACEA                                   | NATIVE VIOLET              | 6   | 0.1m       | 140mm    |

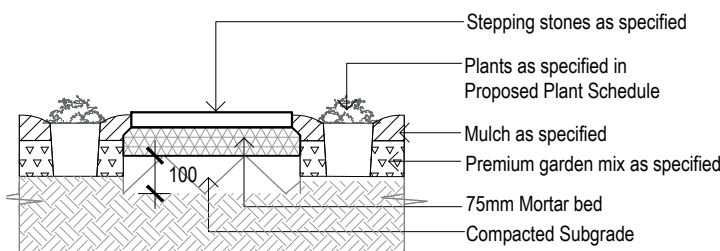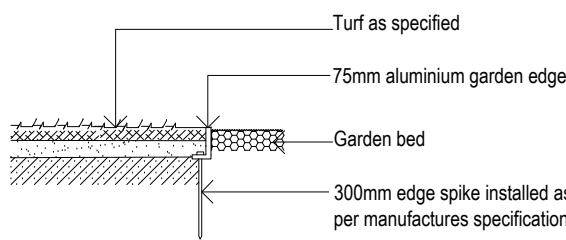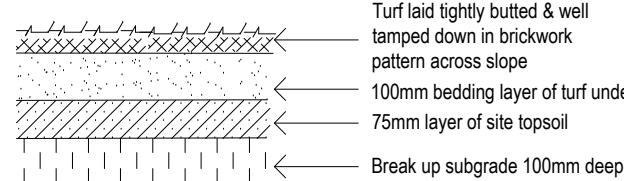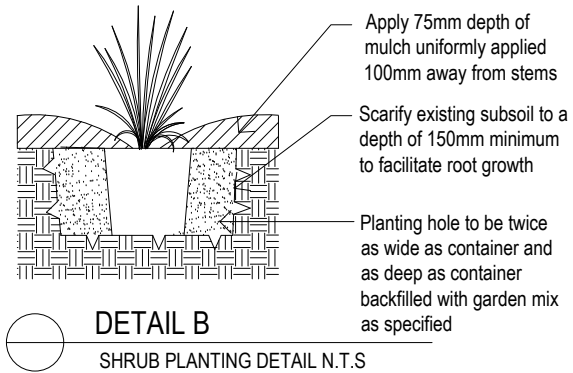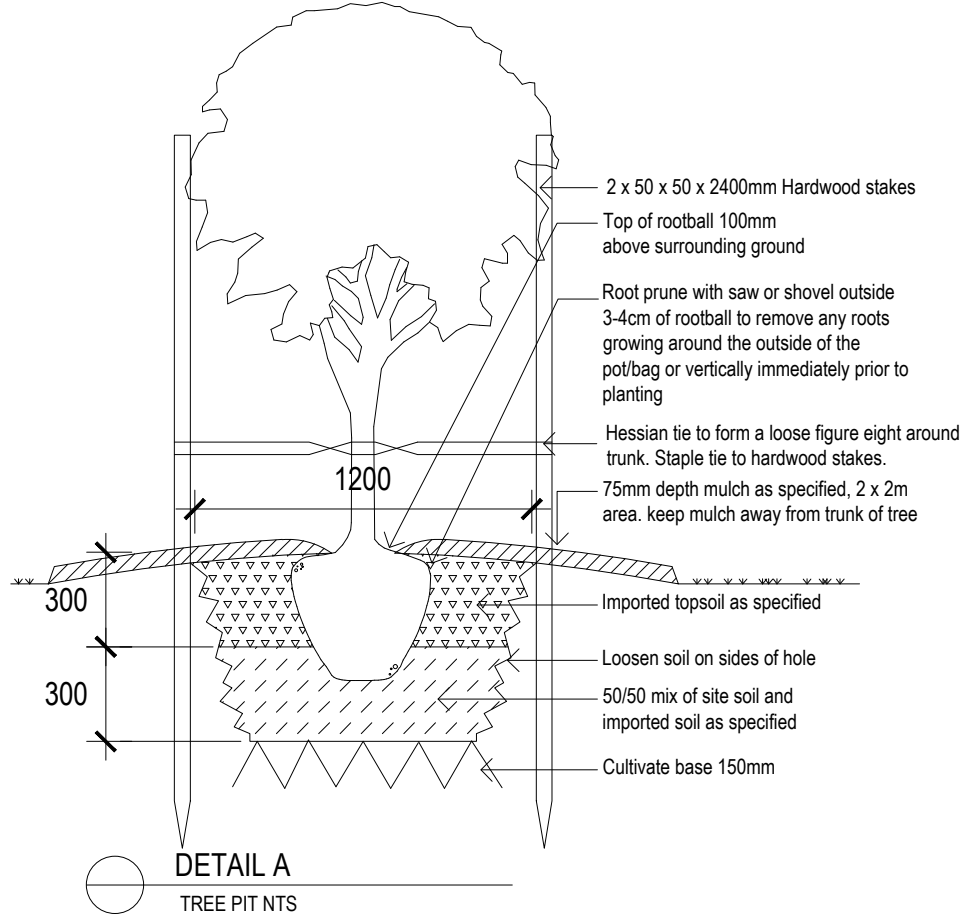

LANDSCAPE SPECIFICATION NOTES

SITE PREPARATION

Locate any underground and overground services & ensure no damage occurs. Levels on plan are nominal only & all dimensions to be checked on site prior to commencement. Final structural integrity of all items shall be the sole responsibility of landscape contractor.

WORKMANSHIP AND MATERIAL QUALITY

Materials and workmanship are to conform to the current applicable Australian Standard Specifications and Codes. Any work or materials, which, in the opinion of the Site Manager do not meet appropriate industry standards should be rejected. Where works are adjacent to existing works, make proper junctions between new and existing works and make good any damage caused to adjoining existing and retained works.

ELIMINATE WEEDS

Remove all existing weeds by hand, wiping or spraying with a glyphosate based herbicide. Weed control shall never be performed by mechanical cultivation or by scraping. Herbicide spraying is to be used to eliminate all existing weeds 30 days prior to planting.

IMPORTED TOPSOIL

All construction must comply with AS 4419:2018 Soils for Landscaping and Garden Use. Spread the topsoil on the prepared subsoil and grade evenly, making allowances, if appropriate, for the following:

- Required finished levels and contours after light compaction.
- Compact lightly and uniformly in 150 mm layers. Avoid differential subsidence and excess compaction and produce a finished topsoil surface which has the following characteristics:
- Finished to design levels, smooth and free from stones or lumps of soil. Graded to drain freely, without ponding, to catchment points. Grade evenly into adjoining ground surfaces ready for planting.

PLANTING AREA

Remove weeds, rubbish, mulch and other debris. Do not disturb tree roots or services and if necessary cultivate these areas by hand. Spread topsoil on the prepared subsoil and grade evenly, making the necessary allowance to permit the required finished levels and contours after a light compaction. Spread topsoil to the typical depth of 300mm. Feather edges into adjoining undisturbed ground.

PLANT STOCK

Plant stock to be supplied by production nurseries in accordance with AS 2303:2018 Tree Stock for Landscape Use.

Health & Vigour: Supply plants with foliage size, texture & colour consistent with that shown in healthy specimens of the species. Balance of Crown: Supply plants with max. variation in crown bulk on opposite sides of stem axis, +/- 20%. Stock selection should also be based on NATSPEC Guide *Specifying Trees: a Guide to Assessment of Tree Quality*.

TREE DELIVERY

Carefully load, transport and unload, at the nominated site, the specified trees. All trees are to be delivered in such a way to prevent in transit wind damage. All trees shall be watered prior to loading for delivery. Plants shall not be contained within delivery vehicles for a period longer than 24hrs. Trees shall be carefully unloaded using methods appropriate to the size and weight of the trees. Damage to trees sustained during transport or unloading will result in those plants being rejected. Plants shall conform to the requirements at the time of delivery to the planting site. Transpiration shall be minimised during transport to prevent subsequent wilting or unseasonal defoliation. Plants that have been allowed to wilt or dry out during transport shall be rejected, irrespective of any previous acceptance. The soil mass of the root ball shall be securely contained and supported during transport. Root balls that have been unreasonably fractured, deformed or slumped during transit or unloading should not be accepted.

TREE PLACEMENT AND ALIGNMENT

When the tree pit is excavated and the hole is the correct size, place the rootball in its final position. Ensure the trees are centred and plumb and the top of the rootball level with the finished surface of the surrounding soil mix. Do not use the trunk of the tree as a lever in positioning or moving the tree in the planting hole. Position the tree at the set out distances as indicated in the details. Ensure trunks are set vertically and aligned with other new or existing trees. Orientate the trees trunk north where indicated by supplied markings where applicable.

ROOT TRIMMING

All trees shall have the outer 10-25mm of the external root ball faces pruned or sliced away using secateurs or a sharp and clean spade. Avoid excessive disturbance to the remaining root ball during this trimming and discontinue if excessive root ball soil begins to fall away. Do not leave the root balls exposed for extended periods. Cover the root ball with moist hessian if backfilling cannot occur immediately.

STAKING

Install 3 x 2100mm (H) x 50mm x 50mm hardwood timber stakes with hessian ties to all trees. Provide appropriate support considering exposure to prevailing winds. Stakes and hessian ties to be removed as soon as the tree is self supporting.

BACKFILLING

Backfill with soil mix as specified in soil mixes and in accordance with the details and specification. Lightly compact the soil to ensure all voids around root balls are filled and that no air pockets are retained. Ensure that the backfill soil is not paced over the top of the potted root ball. The top of the root ball and plant stem must be kept level with the top of the backfill.

FERTILISING

Fertiliser to be applied at time of planting. Slow release landscape fertiliser suitable for trees and shrubs, 9 to 12 months release time. Osmocote or approved equivalent applied according to manufacturers directions.

TIMBER DECK, STAIRS & BENCH SEATS

Supply and install timber deck, stairs and bench seats to BCA requirements and to Australian Standards. All framing timber posts to be treated pine. All decking, steps and bench seats to be hardwood. Decking to be fixed using stainless steel countersink nails or screws. Decking boards up to 86mm space with 3mm gaps, boards over 86mm space with 5mm gaps. Stagger joints and ensure all joints in decking boards sit over a joist. Pre drill nail holes into decking boards to avoid splitting. Nail to be 12mm from edges and ends of boards. Nails driven flush with surface (not punched). Each decking board should be nailed to each joist with two nails as per AS1684 or in accordance with manufacturers instructions.

Supply and install 2 coats of oil. Ensure minimum 300mm clearance between bearer & ground level to provide adequate airflow around structure.

MULCHING

All landscaping must comply with AS 4454:2012 Compost, soil conditioners and mulches. All planting areas to receive 50-75mm of garden Mulch, Droughtmaster, ANL p: 02 9450 1444 or approved alternative. Keep mulch 100mm away from plant stem & form a well to stop excessive water runoff. Finish flush with adjacent surfaces.

TURFING

New turf- Sir Walter Softed Leafed Buffalo. Excavate / grade all areas to be turfed to 120mm below finished levels. Ensure that all surface runoff is directed away from buildings. Ensure that no pooling or ponding will occur. Further rip the subgrade to 150mm. Install 100mm of imported turf underlay. Rolls to be closely butted and laid in a brickwork pattern. Fill any small gaps with topsoil and water thoroughly.

WATERING

Water in immediately after plant installation & allow for soil settlement. Watering program: Minimum 3 complete waterings, soaking to a depth of 150 mm at fortnightly intervals for the first 6 weeks of plant establishment irrespective of natural rainfall. Manually water all lawn and planting areas in absence of an irrigation system or until the proposed irrigation system is fully operational. Avoid frequent dampening of the surface. Allow the surface of the soil to partially dry out between waterings.

PAVING OVER SAND BASE

Excavated sub-base to be compacted. Provide and install 75mm depth of Fine Crushed Rock (FCR) to be compacted after installation. Provide and install 25mm depth of Sydney Sand to be compacted after installation. Pavers to be installed in pattern as indicated on plan. Ensure 2mm gap between pavers and sweep Sydney Sand between gaps upon completion and then compact with protection under compacting plate to ensure no damage to the pavers. Repeat sweeping sand and compaction. Provide concrete strip edge restraint between pavement and soft areas. Ensure top of restraint is lower than top of paver.

CONCRETE PEDESTRIAN FOOTPATH

All workmanship and materials shall be in accordance with AS3600 and other relevant Australian standards and engineers specifications. Footpath to be 100mm thick concrete (c-25/18Pa). Surface of concrete path to be a broom finish to provide a non-slip surface, coloured grey. Concrete path to be reinforced to structural engineers details. Expansion joints located where possible at tangent points of curves and elsewhere at a typical spacing not exceeding 6 metre centres. Footpath constructed to ensure adequate cross-fall to prevent ponding and provide adequate runoff.

Do not pour concrete when weather is predicted to be temperatures above 32 degrees or extremely windy. Provide protection as required to poured concrete to prevent cracking of the concrete due to temperature changes or excessive water loss during the curing period.

PAVERS ON SLAB

Pavers to be laid over a suitably constructed reinforced concrete base to engineer specifications. Provide movement joints over any expansion joints in the substrate, changes in background substrate or at a maximum of 5m intervals when in large areas. Joints shall go through the paver and mortar bed to the substrate. Seal all movement joints with a high quality flexible sealant.

Mortar bedding: use clean washed sand and cement at a ratio of 3 parts sand to 1 part cement thoroughly mixed screeded accurately to falls to a depth of approximately 25mm, dust the surface of the mortar liberally with dry neat cement allowing the moisture from the mortar to wet the neat cement. Do not spread more mortar than can be covered by the paving before it commences to set.

Adhesive Bedding: use a good quality flexible adhesive such as Readyfix Elasta Grip, mix according to the instructions, notch the adhesive out with a 12mm x 12mm notch trowel (do not spread more adhesive than be covered before it commences to skin over) approximately 1m2 at a time.

Place the pavers in the required pattern, taking care to keep the lines straight by checking each row with a string line and fitting the cut pieces as you go, until the area is paved. Ensure any excess cement, mortar or dust from cutting is removed from the surface of the paver before it commences to set. Grouting can commence after 24 hours. Pavers to comply with slip resistance AS 4586:2013.

STAIRS AND HANDRAILS

Stairs constructed to ensure adequate cross-fall to prevent ponding and provide adequate runoff. Concrete stairs to match footpath. Stainless steel handrails, fittings, landings and stairs to comply with AS 1428.1

STAIR NOSING

Each stair tread shall have a strip 50-75mm deep and across the full width of the path of travel. The strip maybe setback a maximum of 15mm from the front of the nosing. The strip shall have a minimum luminance contrast of 30% to the background. Stainless steel stair nosing to be installed to comply with AS 1428.1 and 4586.

STEPPING STONES

Install each stepping stone on a 75mm thick mortar bed and space according to plan. Stones to finish 10mm above adjacent surface. Fill gaps as specified.

TIMBER RETAINING WALL

Timber retaining wall constructed in H4 Treated Pine Sleepers. Timber post to be set in concrete. Install perforated corrugated ag. line 75-100mm Dia. with geotextile filter sock & backfill behind wall. Connect to existing SW system.

RETAINING WALLS & PLANTER BOXES

All retaining walls & planter boxes to be constructed to Engineer's details. Ensure all internal surfaces are waterproofed. Geotextile wrapped ag. drainage line backfilled with aggregate is to be installed behind all retaining walls & connected to stormwater in accordance with Sydney Water regulations. All planter boxes are to have Atlantis drainage cell (or approved alternative) installed & connected to stormwater in accordance with Sydney Water regulations.

STAIRS AND BALUSTRADES

The stairs, balustrades and handrail are to comply with Part 3.9.1 and Part 3.9.2 of the BCA.

TIMBER BATTEN SCREEN

Horizontal timber batten screen 30mm thick x 40mm high hardwood battens with 8mm spacings. Battens to be fixed to galvanised steel universal columns or treated pine. Timber posts in rapid set concrete pad to solid ground.

ESTABLISHMENT MAINTENANCE

The Contractor shall monitor and maintain all planting and associated landscaping works for the duration of the maintenance period. This shall generally include lawn mowing, watering, filled holes, replacement of dead and diseased plants, weed control and monitoring. Maintenance to be carried out to all areas where new planting is installed. Weeding shall extend around and in between individual plants and up to paths, kerbs or other defining edges. Carry out all maintenance activities for all new garden and lawn areas as required to ensure the plants and turf become established within the maintenance period and are kept in a healthy and tidy state in accordance with best horticultural practices.

NOTES:

Contractors to check and verify all dimensions and all levels on site prior to any works.  
Any discrepancies should be immediately referred to Space Landscape Designs.  
All work to comply with B.C.A. (Building Australia) and relevant Australian Standards.  
Dimensions indicated on drawings. All measurements are in millimetres.

| Rev. | Date     | Issue             |
|------|----------|-------------------|
| A    | 26/10/23 | Preliminary Issue |
| B    | 27/10/23 | DA Issue          |
| C    | 27/11/23 | DA Issue          |

Checked


AE  
AE  
AE

SPACE  
LANDSCAPE DESIGNS

Space Landscape Designs Pty Ltd  
ABN 60 799 663 674 ACN 129 316 251  
info@spacelandscape.com.au  
spacelandscape.com.au  
P 02 9905 7870 F 02 9905 7657  
Suite 138, 117 Old Pittwater Rd,  
Brookvale NSW 2100

PROJECT:  
Pool & landscaping  
SITE ADDRESS:  
6 Whitney Street,  
MONA VALE NSW 2103

CLIENT: Jameson  
DRN: C.Wallace (B.LArch)  
SCALE: 1:100@A1  
PROJECT NO: 232094

 

LANDSCAPE TITLE:

LANDSCAPE PLAN

DRAWING NO:  
DA-06

Rev: C