


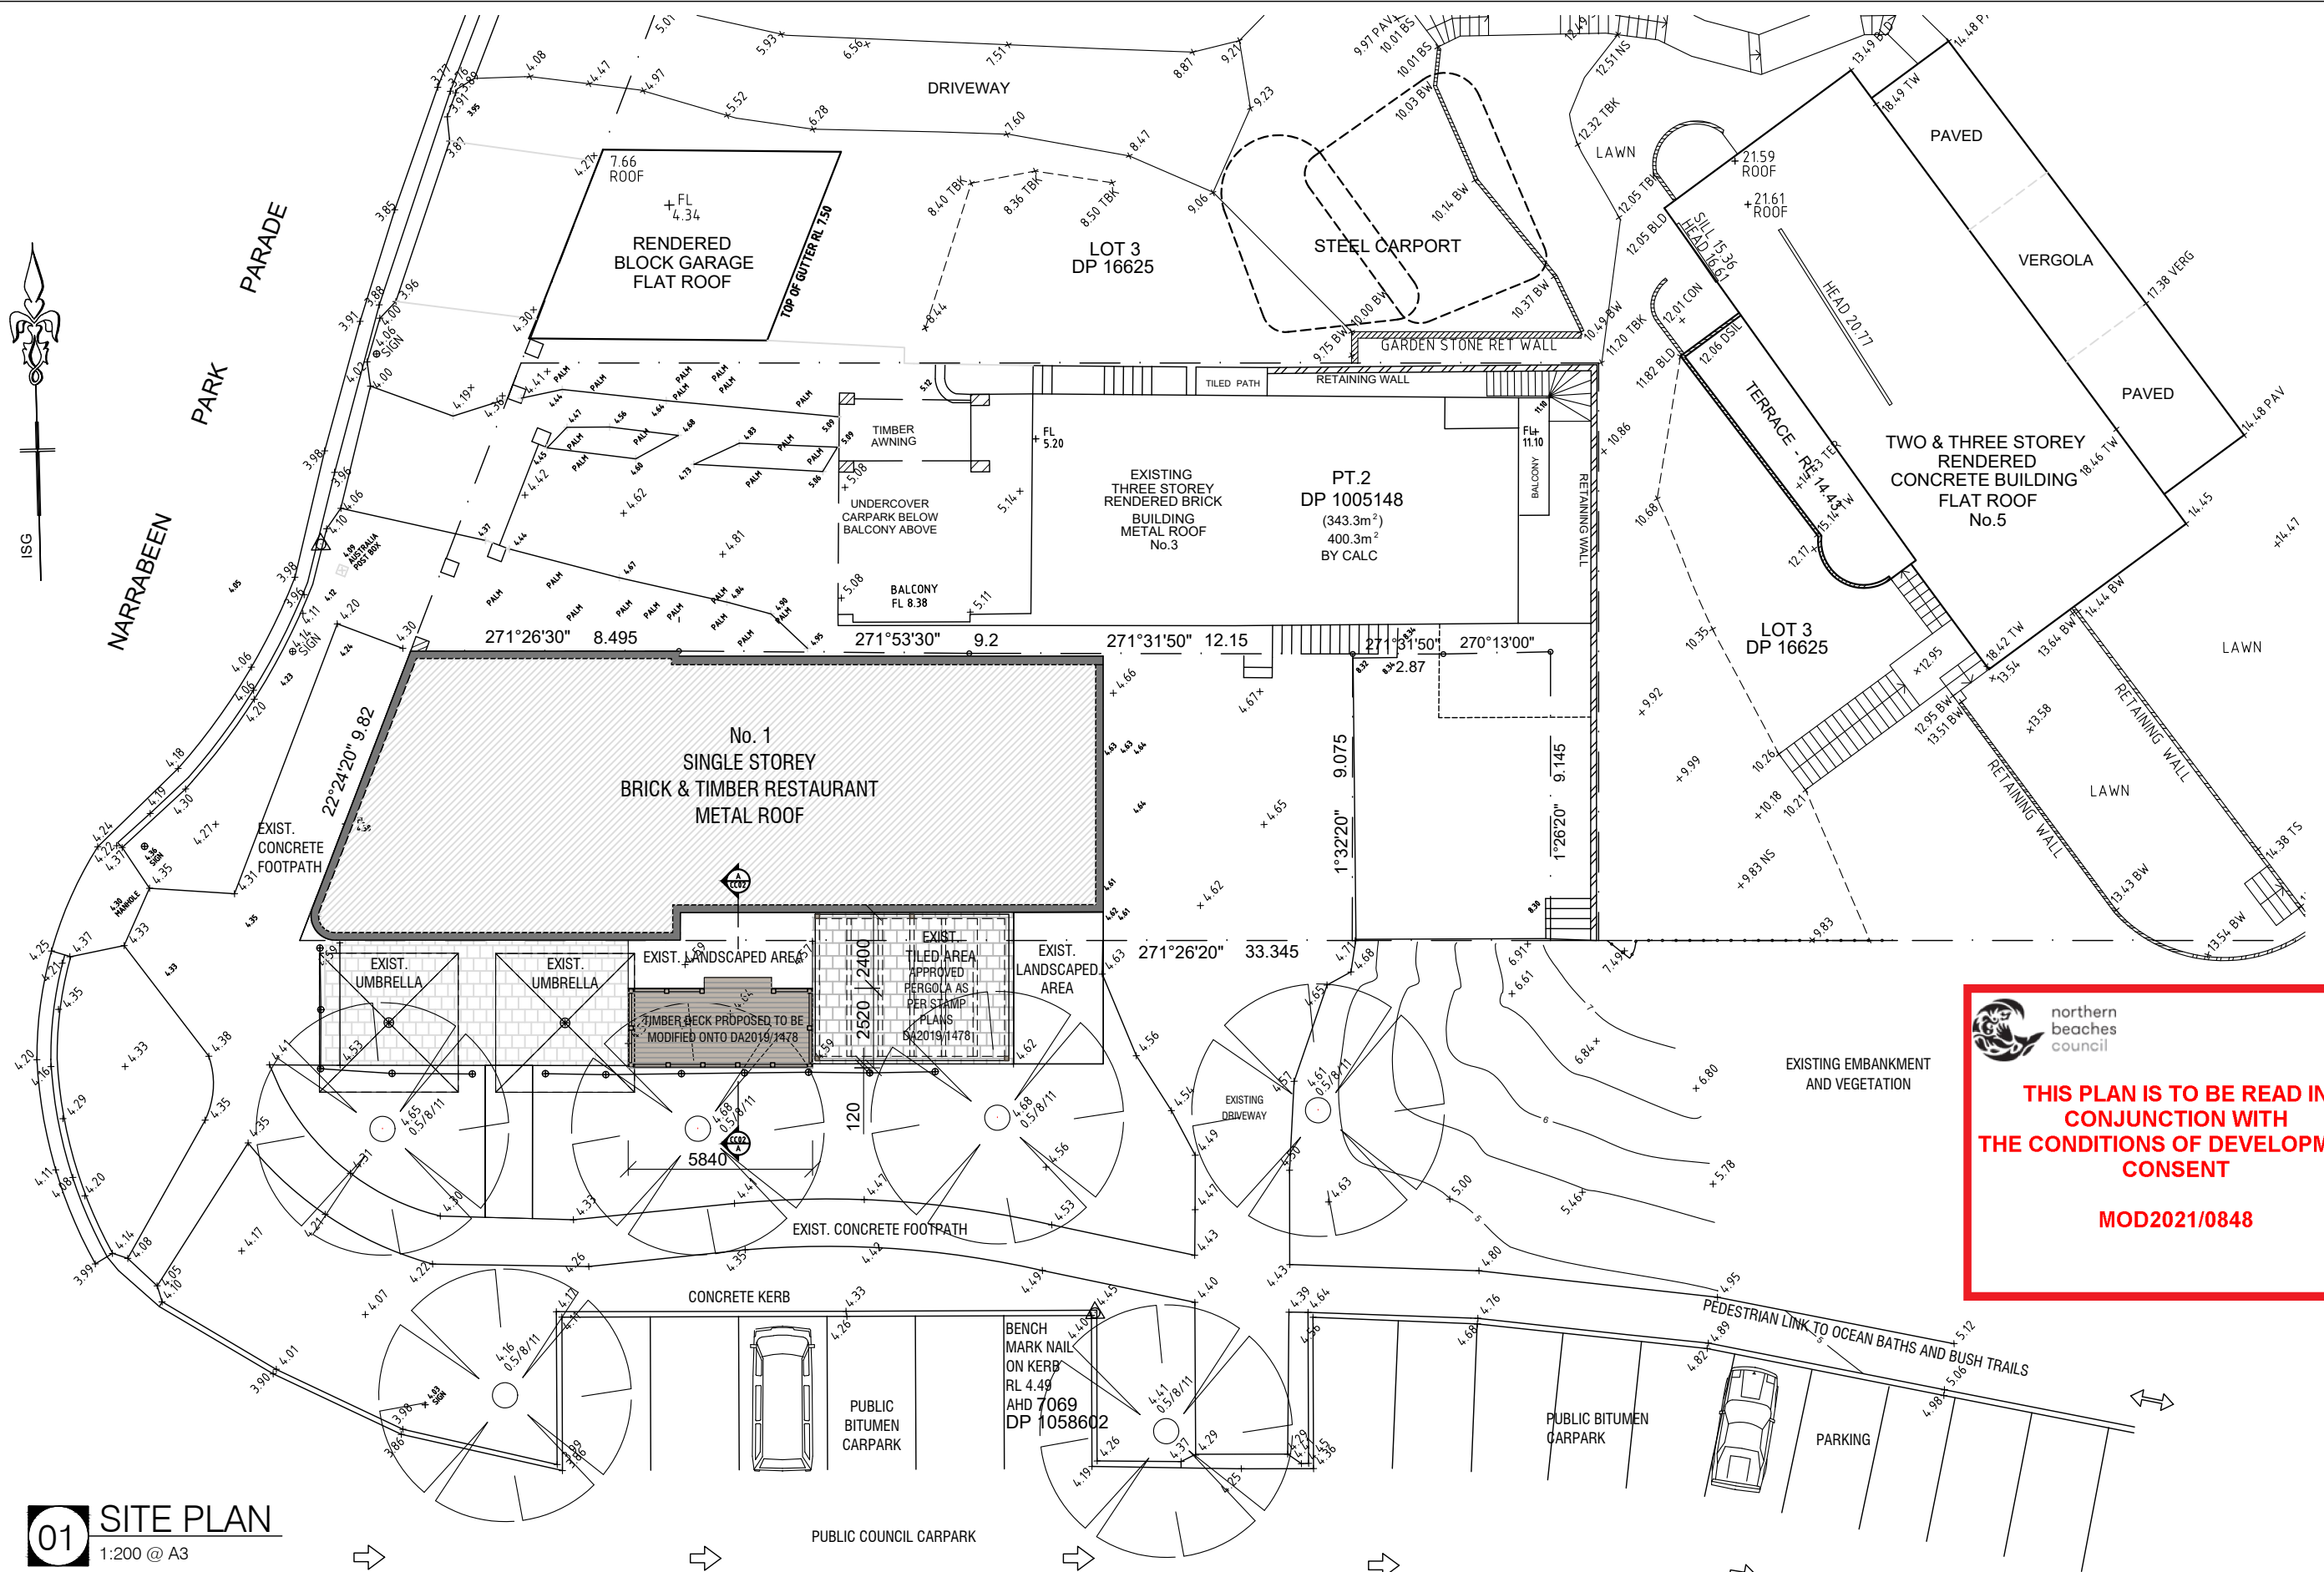

01 SITE PLAN

1:200 @ A3

REVISIONS		
No.	DATE	REVISION
A	12.06.19	APPROVED DA2019/1478
B	07.07.21	ISSUED FOR SECTION 4.55 - TIMBER DECK CONFIGURATION CHANGED

ARCHITECT

o2 architecture

6/13-15 smail st ultimo nsw 3007
t 02 8068 9839
e info@o2architecture.com.au
w www.o2architecture.com.au

architecture

interior design

project management

master planning

o2 architecture pty ltd - abn 38 603 776 825


nominated architect: stefan lombardo nsw reg no.8715

PROJECT


SECTION 4.55(1a) RELATING TO DECK ONLY PER DA2019/1478

1 NARRABEEN PARK PDE, NARRABEEN





JIMMY ARSLAN

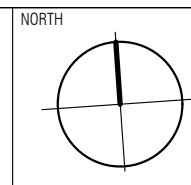

DRAWING TITLE			
SITE PLAN			
DATE	JULY 2021	SCALE	1:200 @ A3
JOB NO.	2127	DRW NO.	DA01
DRAWN	SL/GM	REV	B

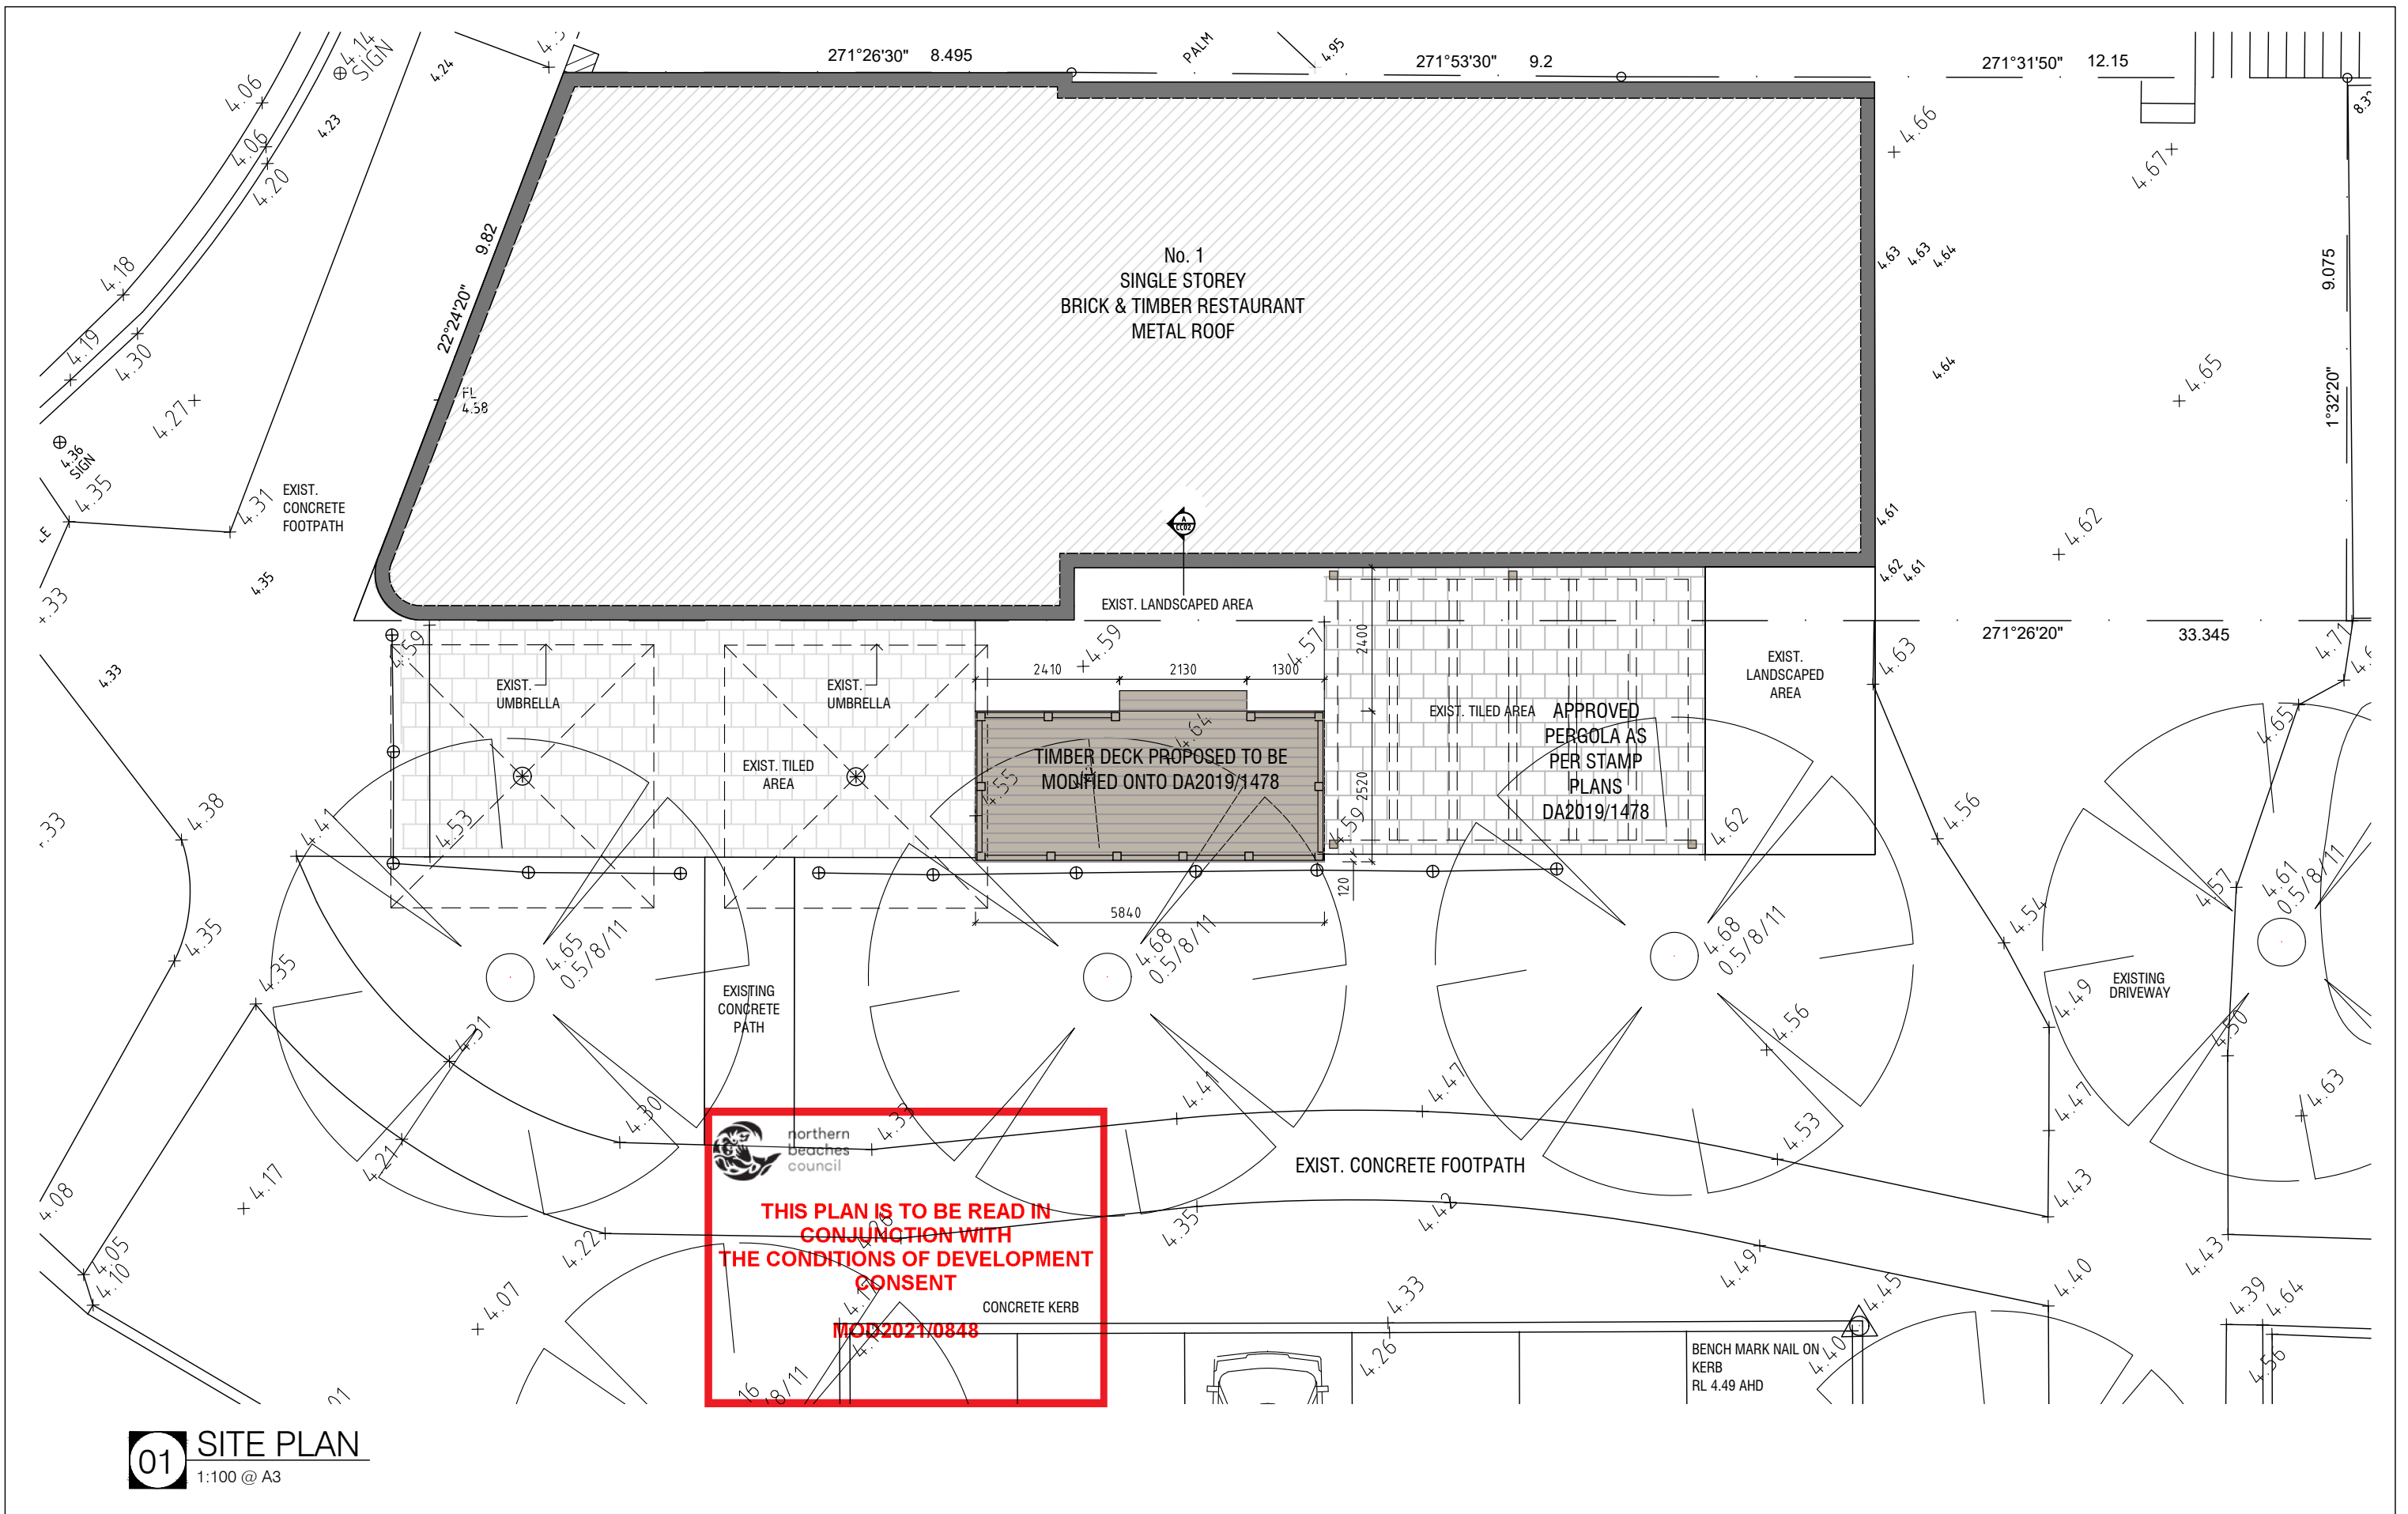

REVISIONS			ARCHITECT	PROJECT	NORTH	DRAWING TITLE		
No.	DATE	REVISION				GROUND FLOOR PLAN		
A	12.06.19	APPROVED DA2019/1478	o2 architecture 6/13-15 smail st ultimo nsw 2007 t 02 8068 9839 e info@o2architecture.com.au w www.o2architecture.com.au	SECTION 4.55(1a) RELATING TO DECK ONLY PER DA2019/1478 1 NARRABEEN PARK PDE, NARRABEEN JIMMY ARSLAN		DATE	JULY 2021	SCALE
B	07.07.21	ISSUED FOR SECTION 4.55 - TIMBER DECK CONFIGURATION CHANGED				JOB NO.	2127	1:100 @ A3
						DRW NO.	DA02	DRAWN
						REV	B	SL/GM

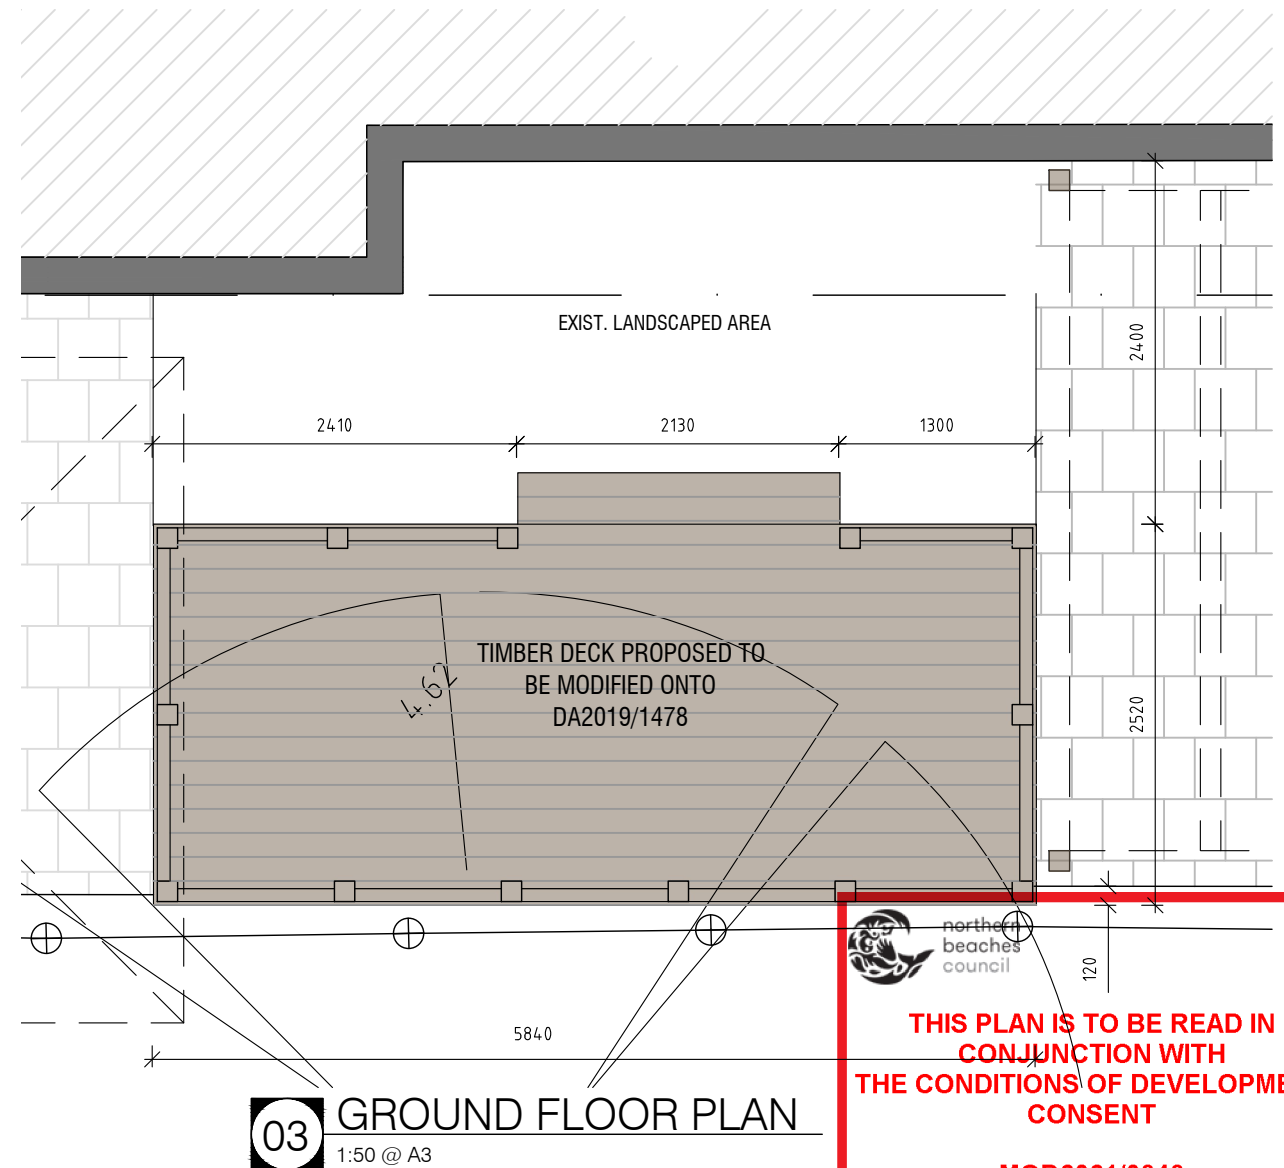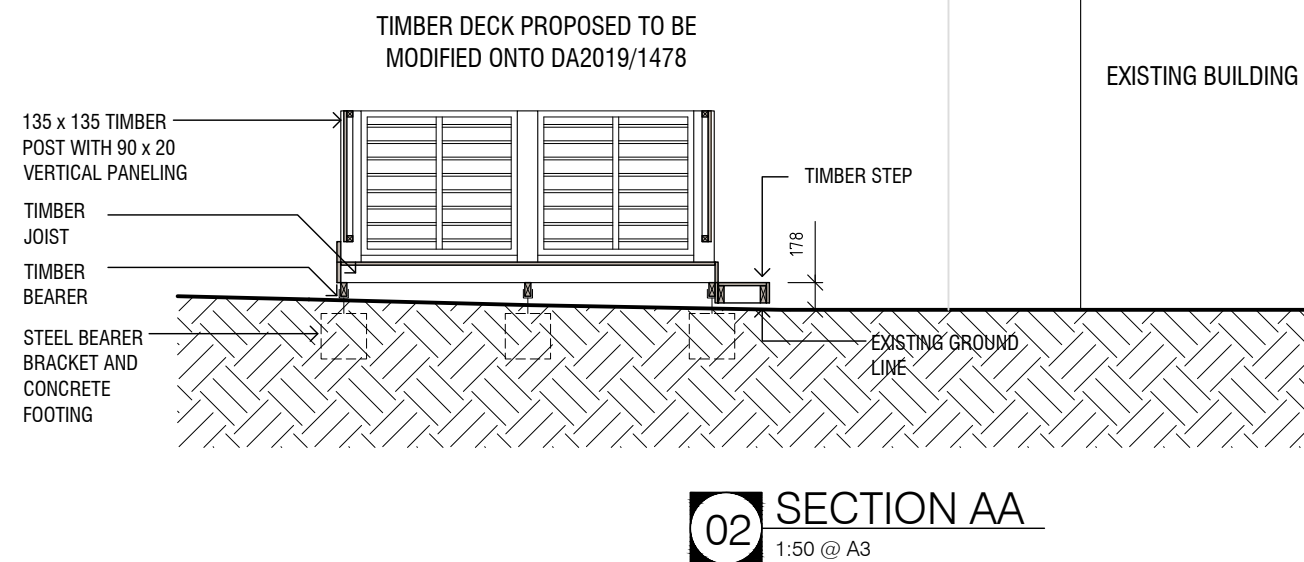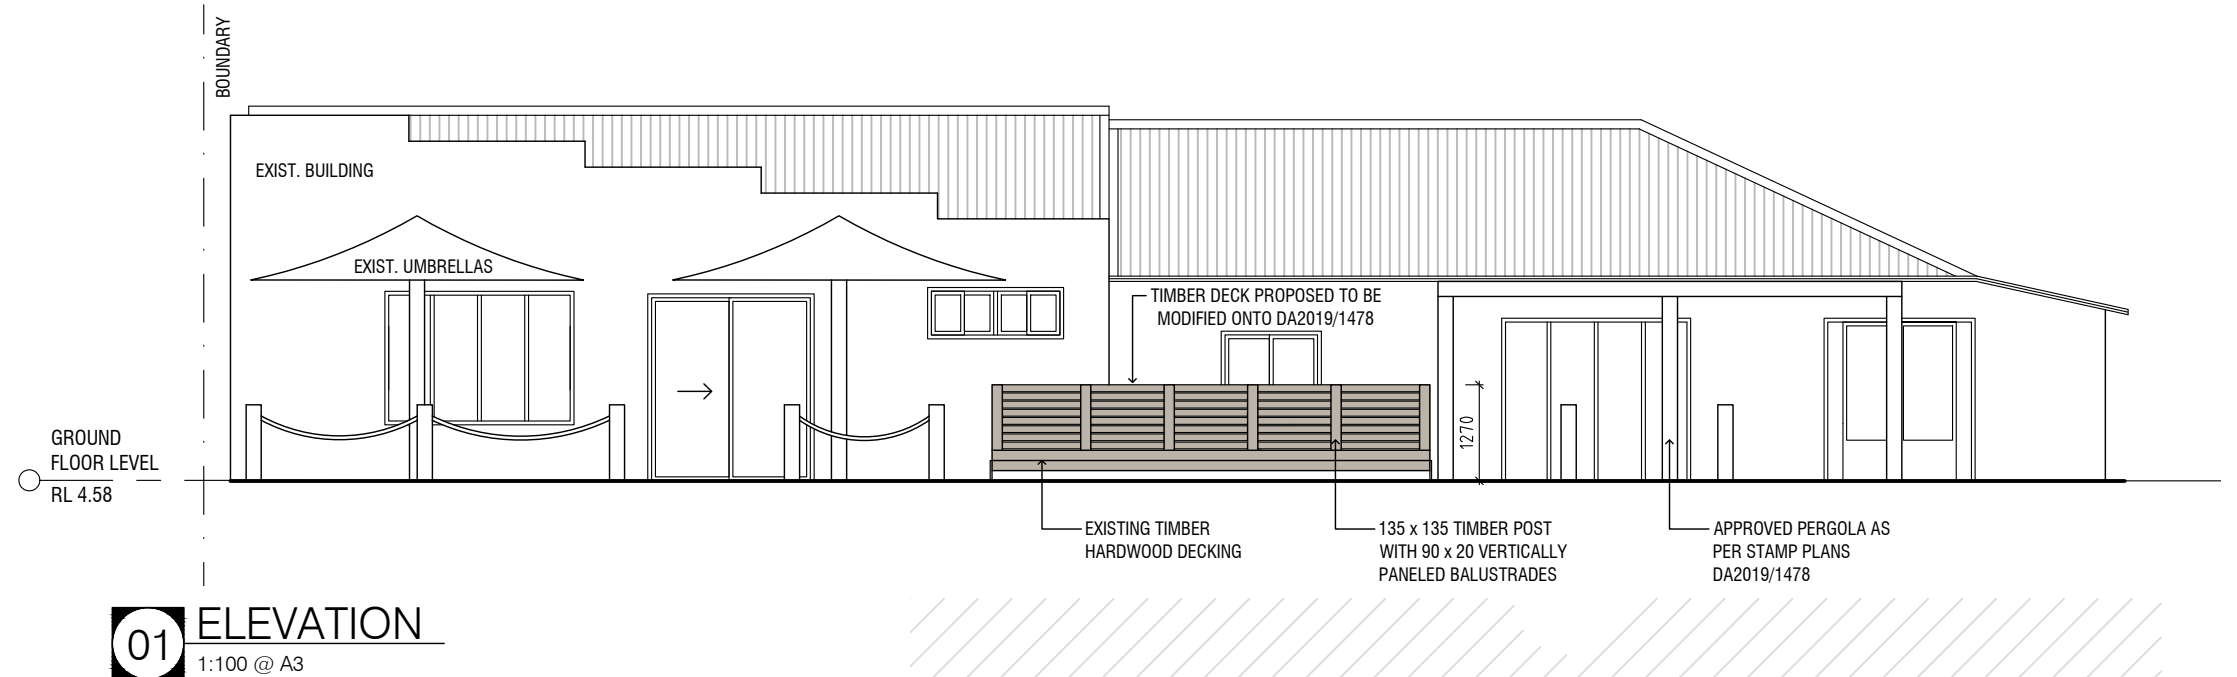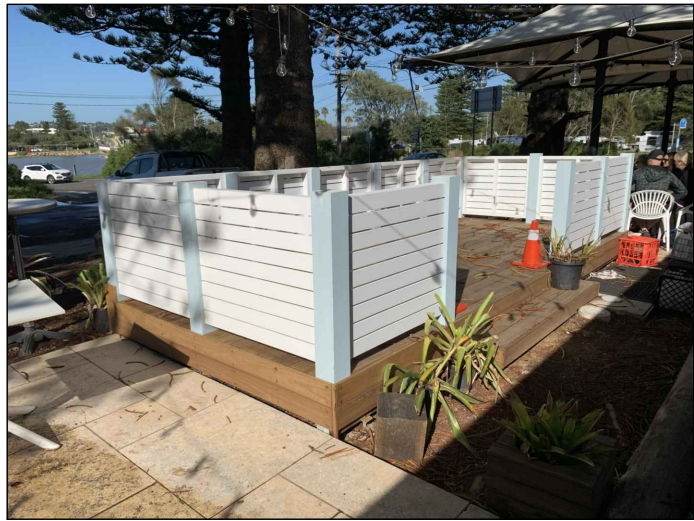

THIS PLAN IS TO BE READ IN CONJUNCTION WITH THE CONDITIONS OF DEVELOPMENT CONSENT

MOD2021/0848

REVISIONS		
No.	DATE	REVISION
A	12.06.19	APPROVED DA2019/1478
B	07.07.21	ISSUED FOR SECTION 4.55 - TIMBER DECK CONFIGURATION CHANGED

ARCHITECT

o2 architecture

6/13-15 smail st ultimo nsw 2007
t 02 8068 9839
e info@o2architecture.com.au
w www.o2architecture.com.au

architecture
interior design
project management
masterplanning


o2 architecture Pty Ltd - abn 38 603 776 825
nominated architect: stefan lombardo nsw reg no.8715

PROJECT

SECTION 4.55(1a) RELATING TO DECK ONLY PER DA2019/1478

1 NARRABEEN PARK PDE, NARRABEEN

JIMMY ARSLAN

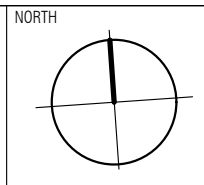

DRAWING TITLE			
FLOOR PLAN, ELEVATION & SECTION			
DATE	JULY 2021	SCALE	AS DISPLAYED @ A3
JOB NO.	2127	DRW NO.	DA03
		DRAWN	SL/GM
		REV	B