



1 SITEPLAN
1:200@A3

LEGEND

- EXISTING TREE TO BE REMOVED
- EXISTING TREE TO BE RETAINED
- PROPOSED TREE
- TURF

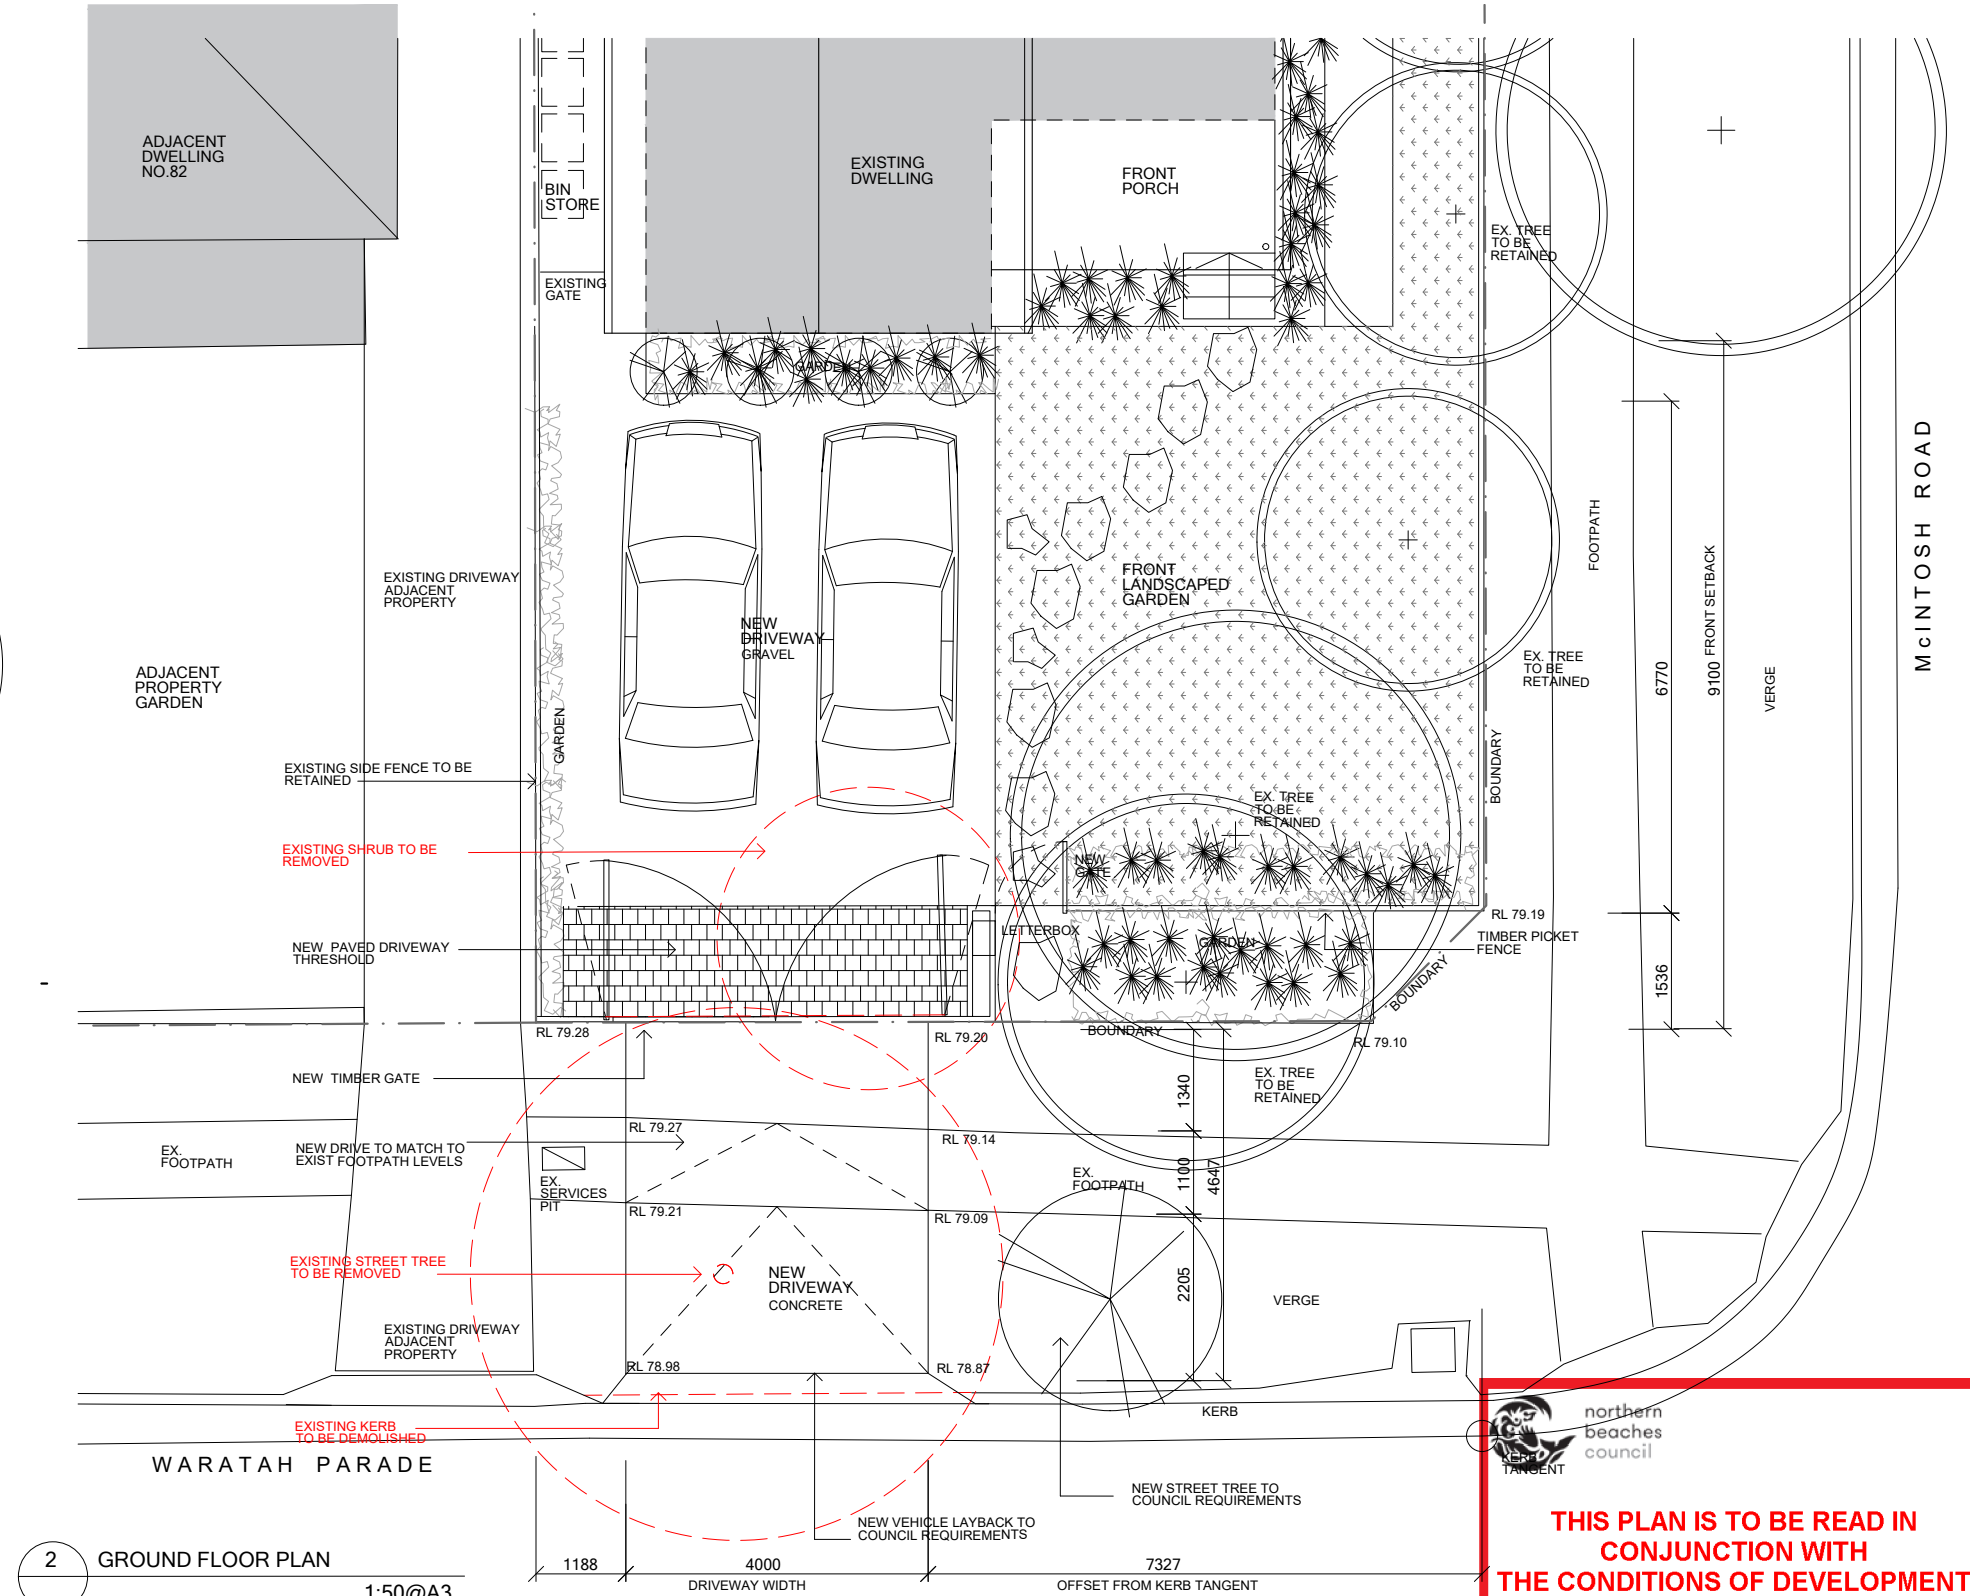

2 GROUND FLOOR PLAN
1:50@A3

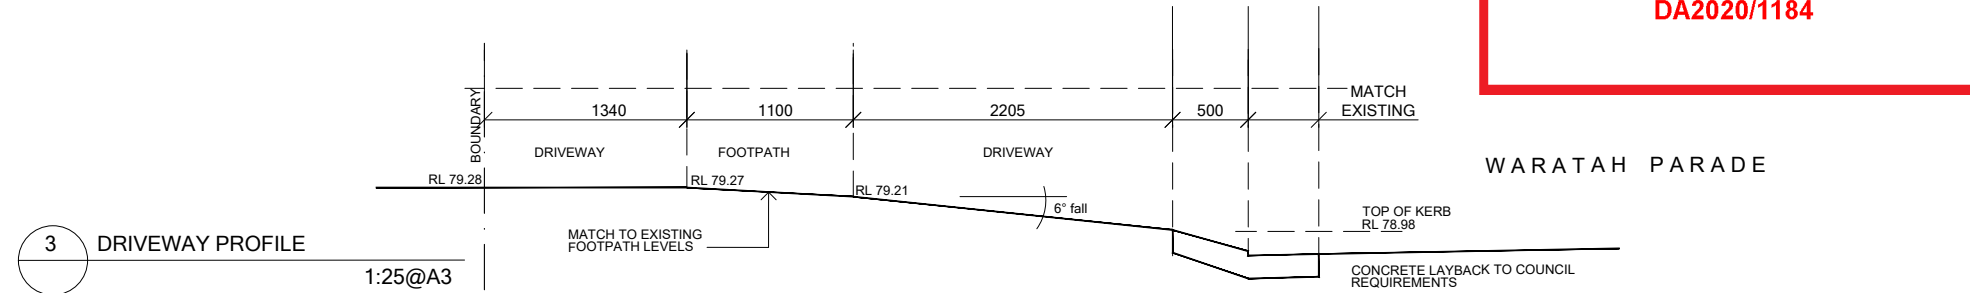

3 DRIVEWAY PROFILE
1:25@A3

THIS PLAN IS TO BE READ IN CONJUNCTION WITH THE CONDITIONS OF DEVELOPMENT CONSENT

DA2020/1184

DATE	NOTES	ISSUE	Project	Project No.	Drawing Title
15.09.20	DA ISSUE	A	Driveway Proposal	10035	SITEPLAN / FLOORPLAN / DRIVEWAY PROFILE
			Address		Scale
			84 Waratah Parade Narrabeena		1:200 / 1:50 @ A3
			Client		Drawing No.
			B.Dorn		10024_DA 2-00
				Drawn By	Issue
				BD	A

DORN

Sydney
84 Waratah Parade
Narrabeena NSW 2099
0422 986372
brad_dorn@hotmail.com