




REVISIONS			PROJECT INFORMATION		DRAWING INFORMATION	
B	19.05.20	FOR ADDITIONAL INFORMATION	PROJECT	ALTERATIONS AND ADDITIONS	DRAWING	GROUND FLOOR PLAN
A	24.03.20	FOR DEVELOPMENT APPLICATION	CLIENT	MR & MRS BRYDEN	PROJECT NO.	20001
issue	date	revision	scale	1:100 @ A3	drawing no.	DA 100
			date	19.05.20	issue	
			drawn	AB		B

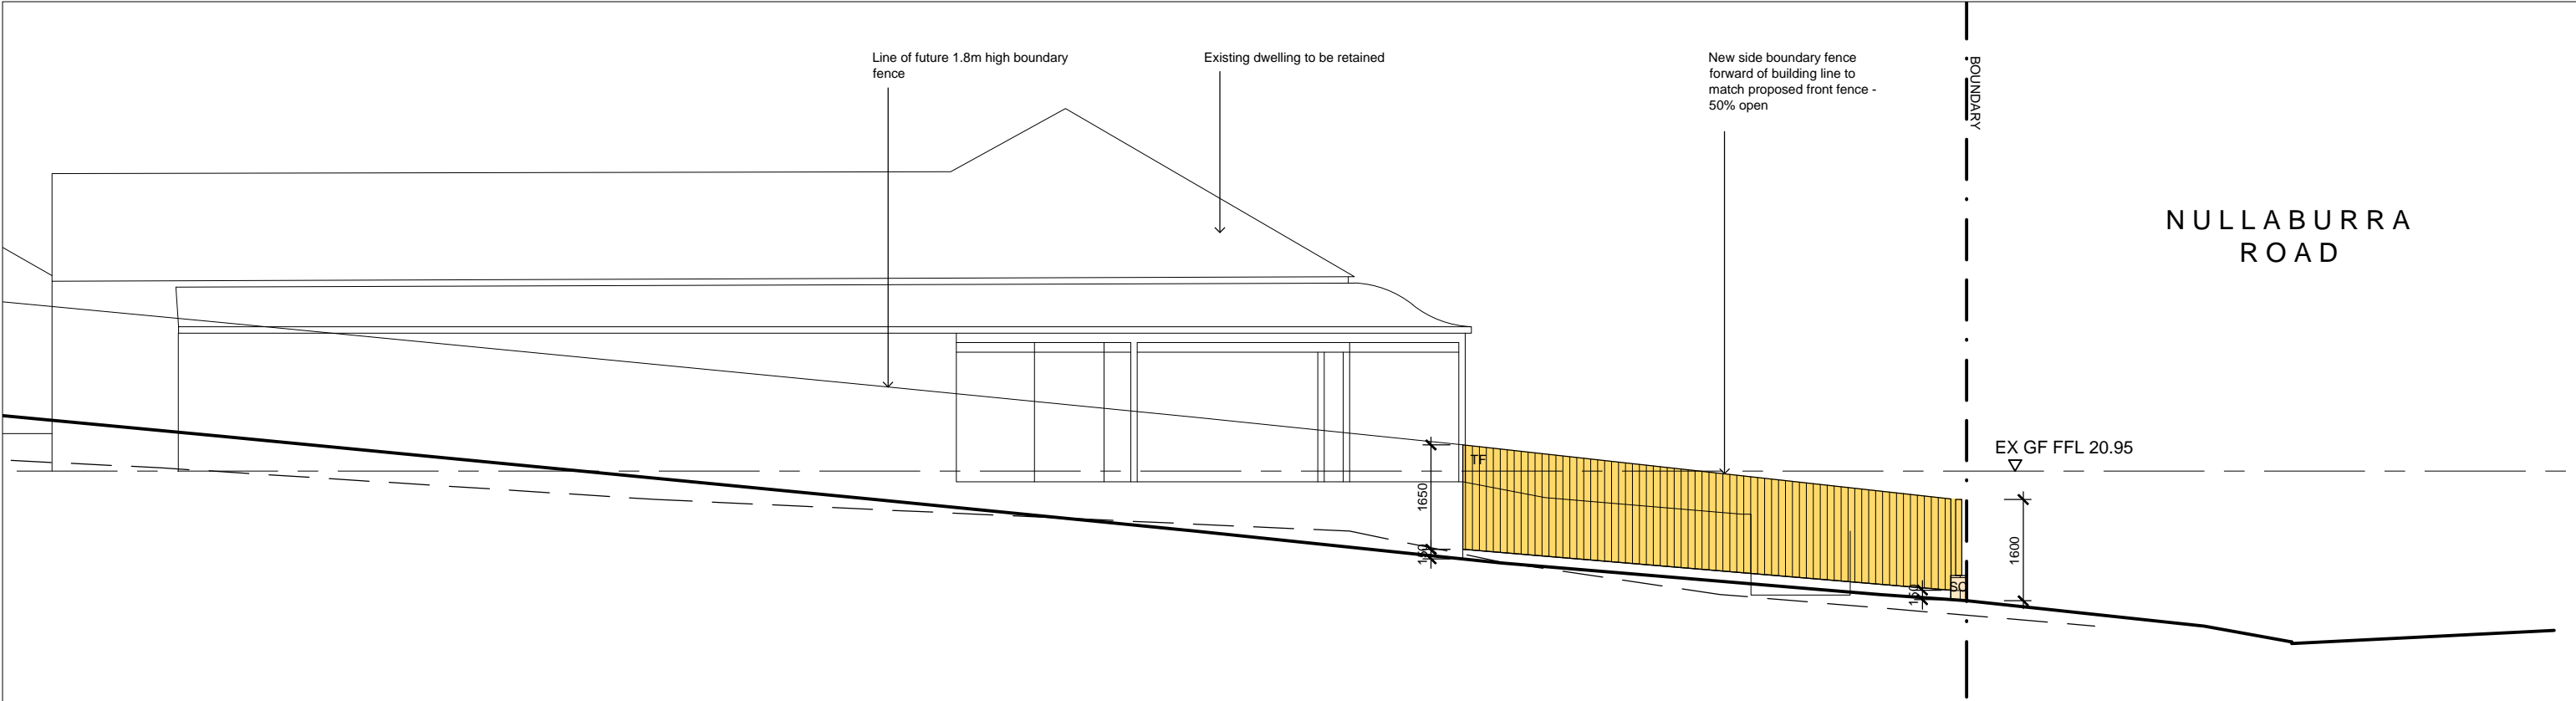

PROPOSED SOUTH/SIDE ELEVATION

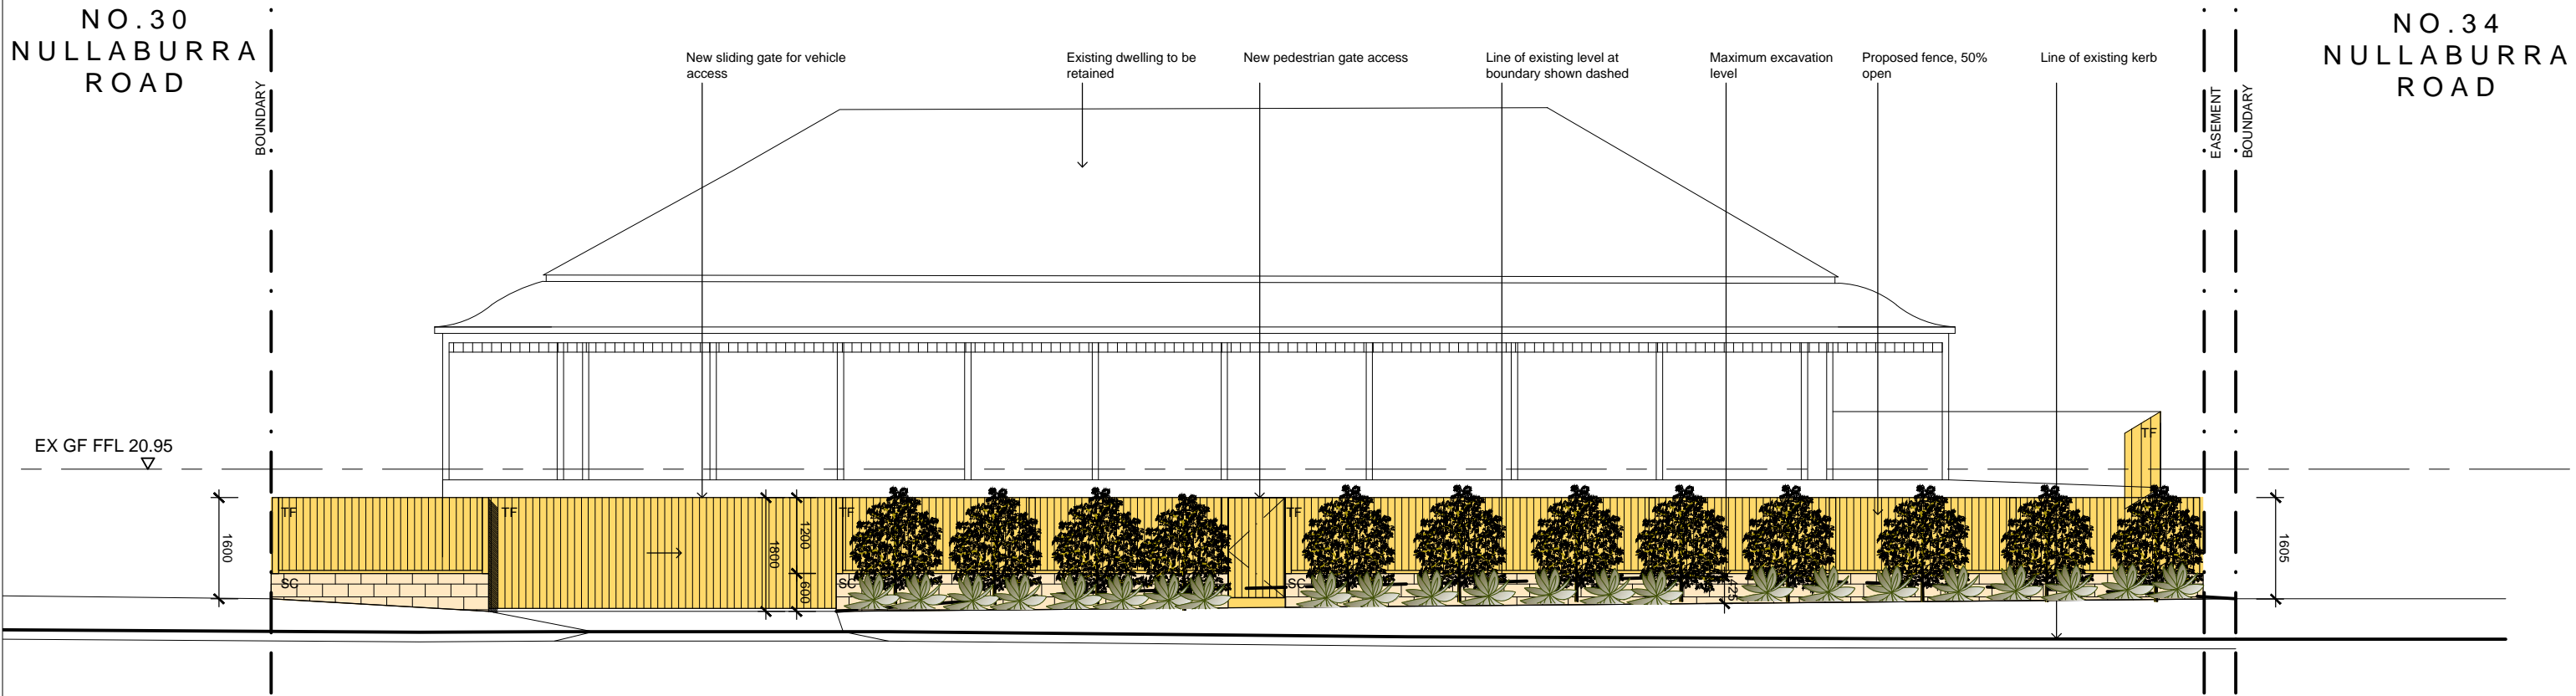

PROPOSED EAST/FRONT ELEVATION

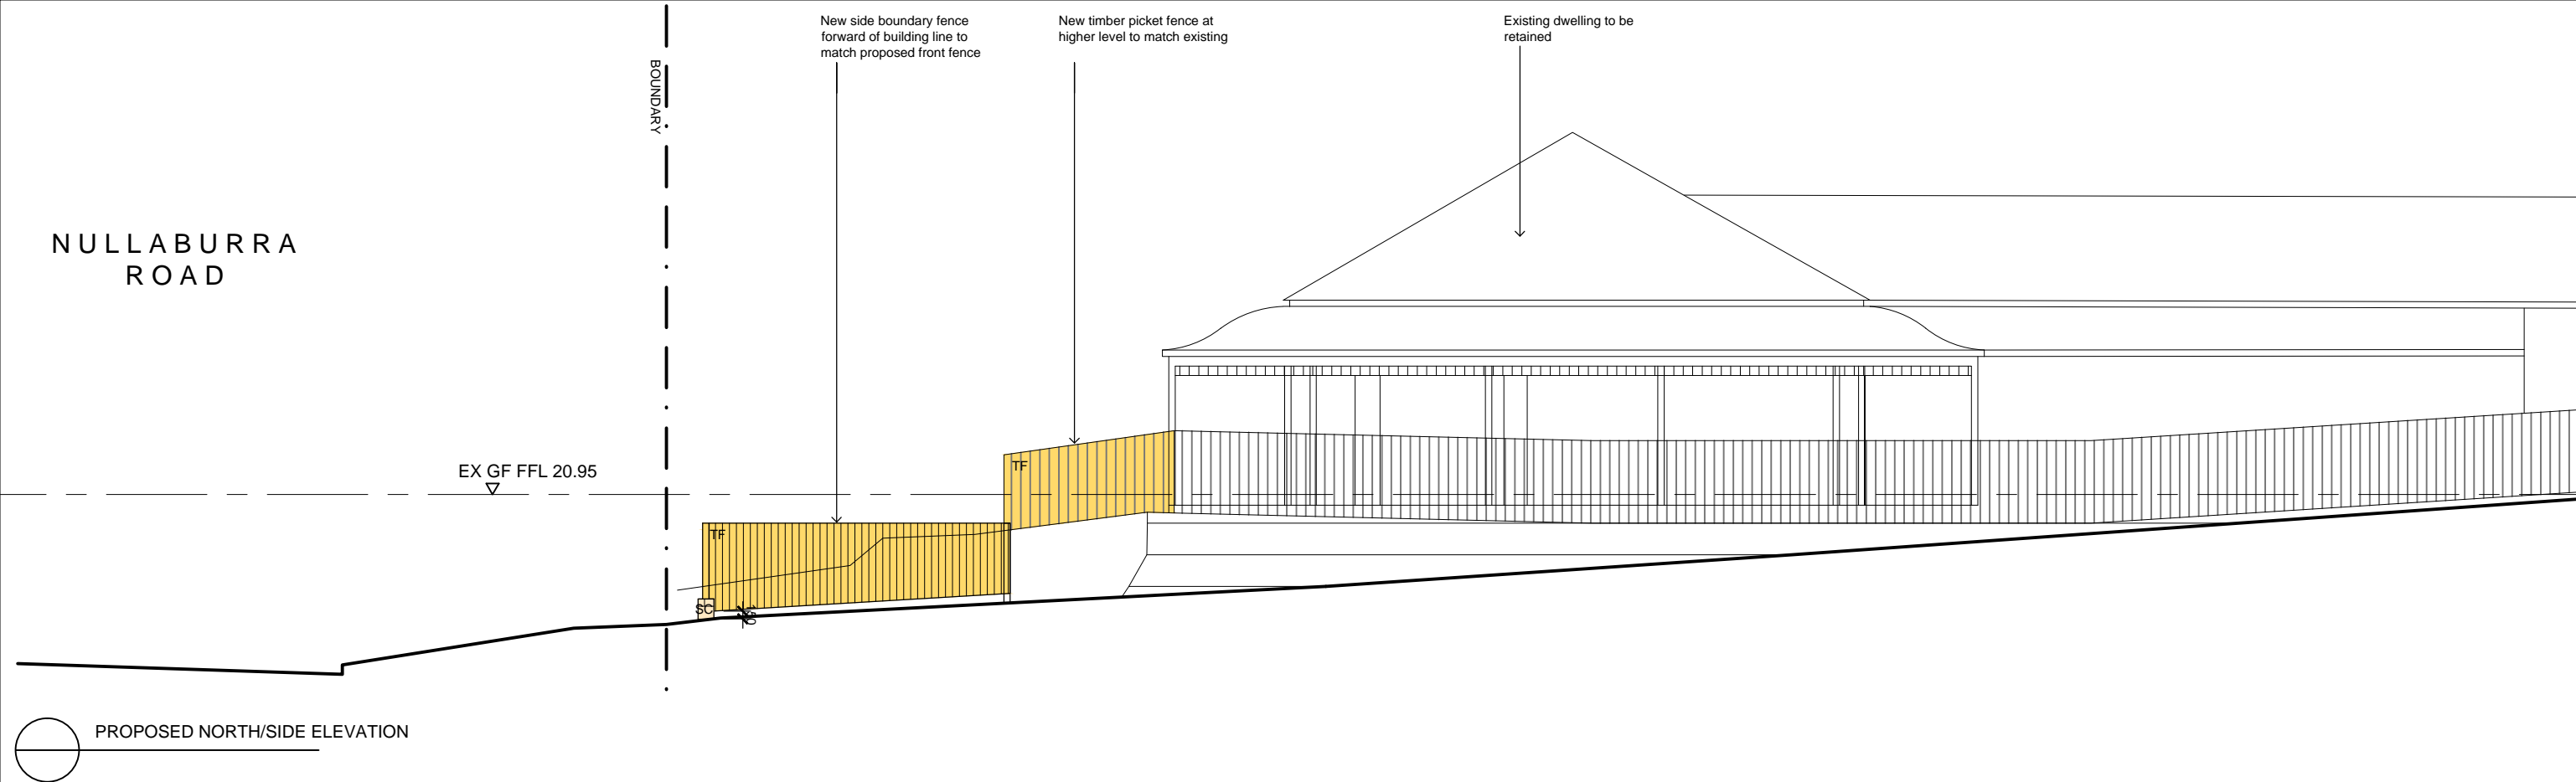

FINISHES SCHEDULE




SC: LIMESTONE CLADDING
200mm White Limestone



TF: TIMBER FENCE
Timber picket fence

			Notes									
			This drawing is copyright and is not to be reproduced or used for any purpose without the written consent of Alex Bryden Architecture.				KEY (SEE SCHEDULES FOR DETAILS)					
			Use figured dimensions only - do not scale from this drawing. All dimensions to structure - confirm all dimensions on site.				SC - LIMESTONE CLADDING					
			This drawing is to be read in conjunction with all relevant consultant documentation, schedules and specifications.				TF - TIMBER PICKET FENCE					
							Proposed works					

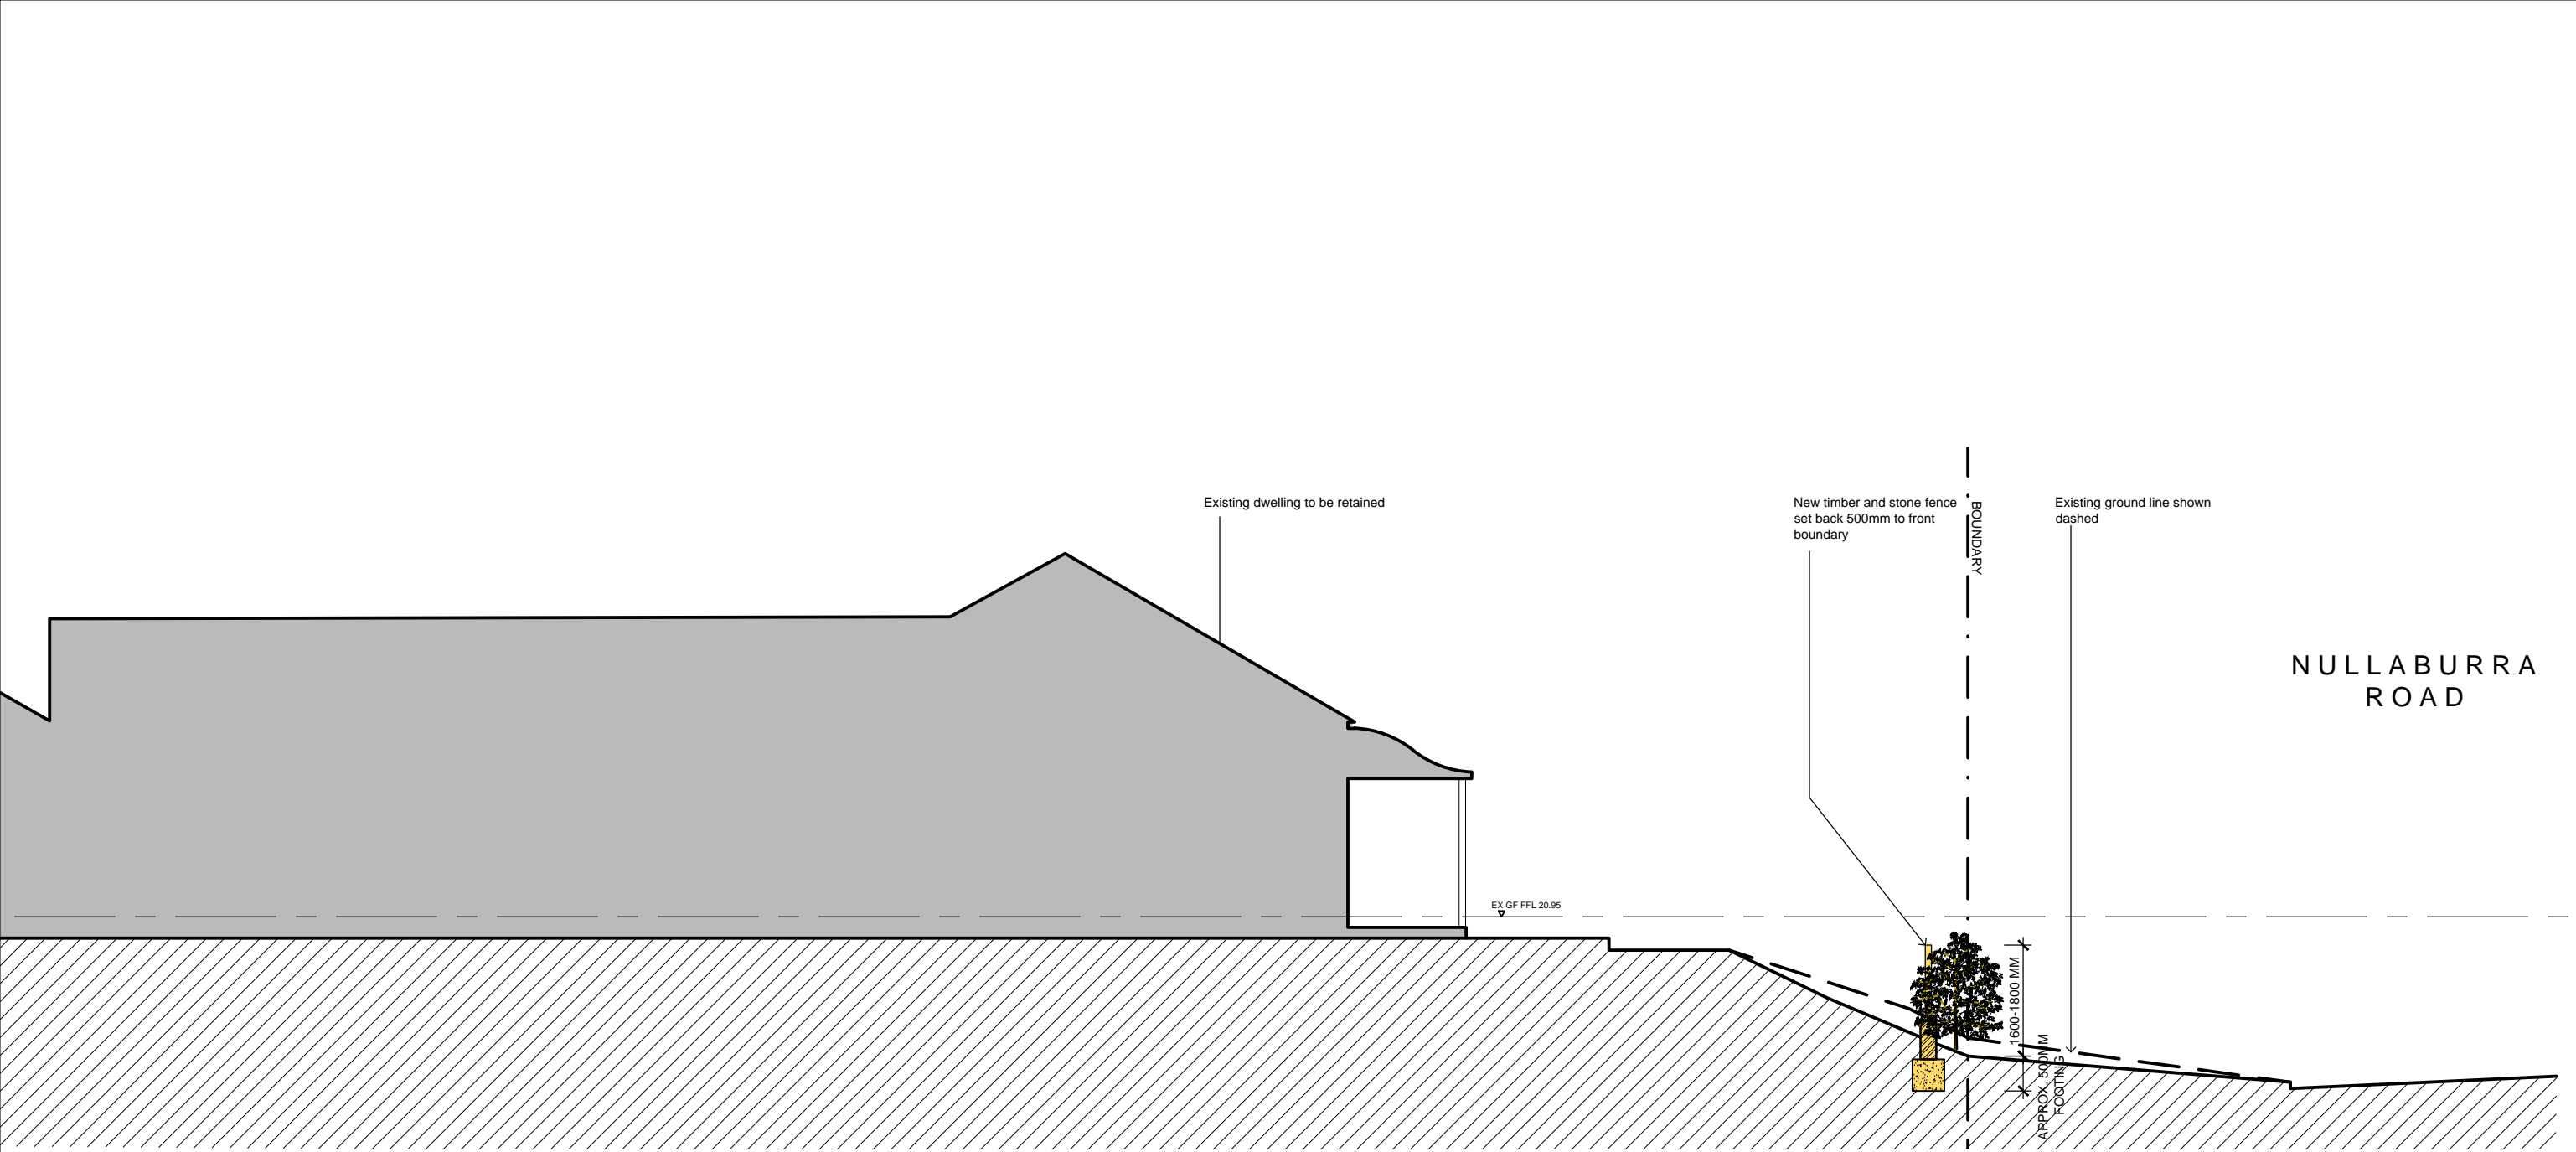

PROPOSED SOUTH/SIDE ELEVATION

