


BOUNDARY


FISHBOURNE ROAD

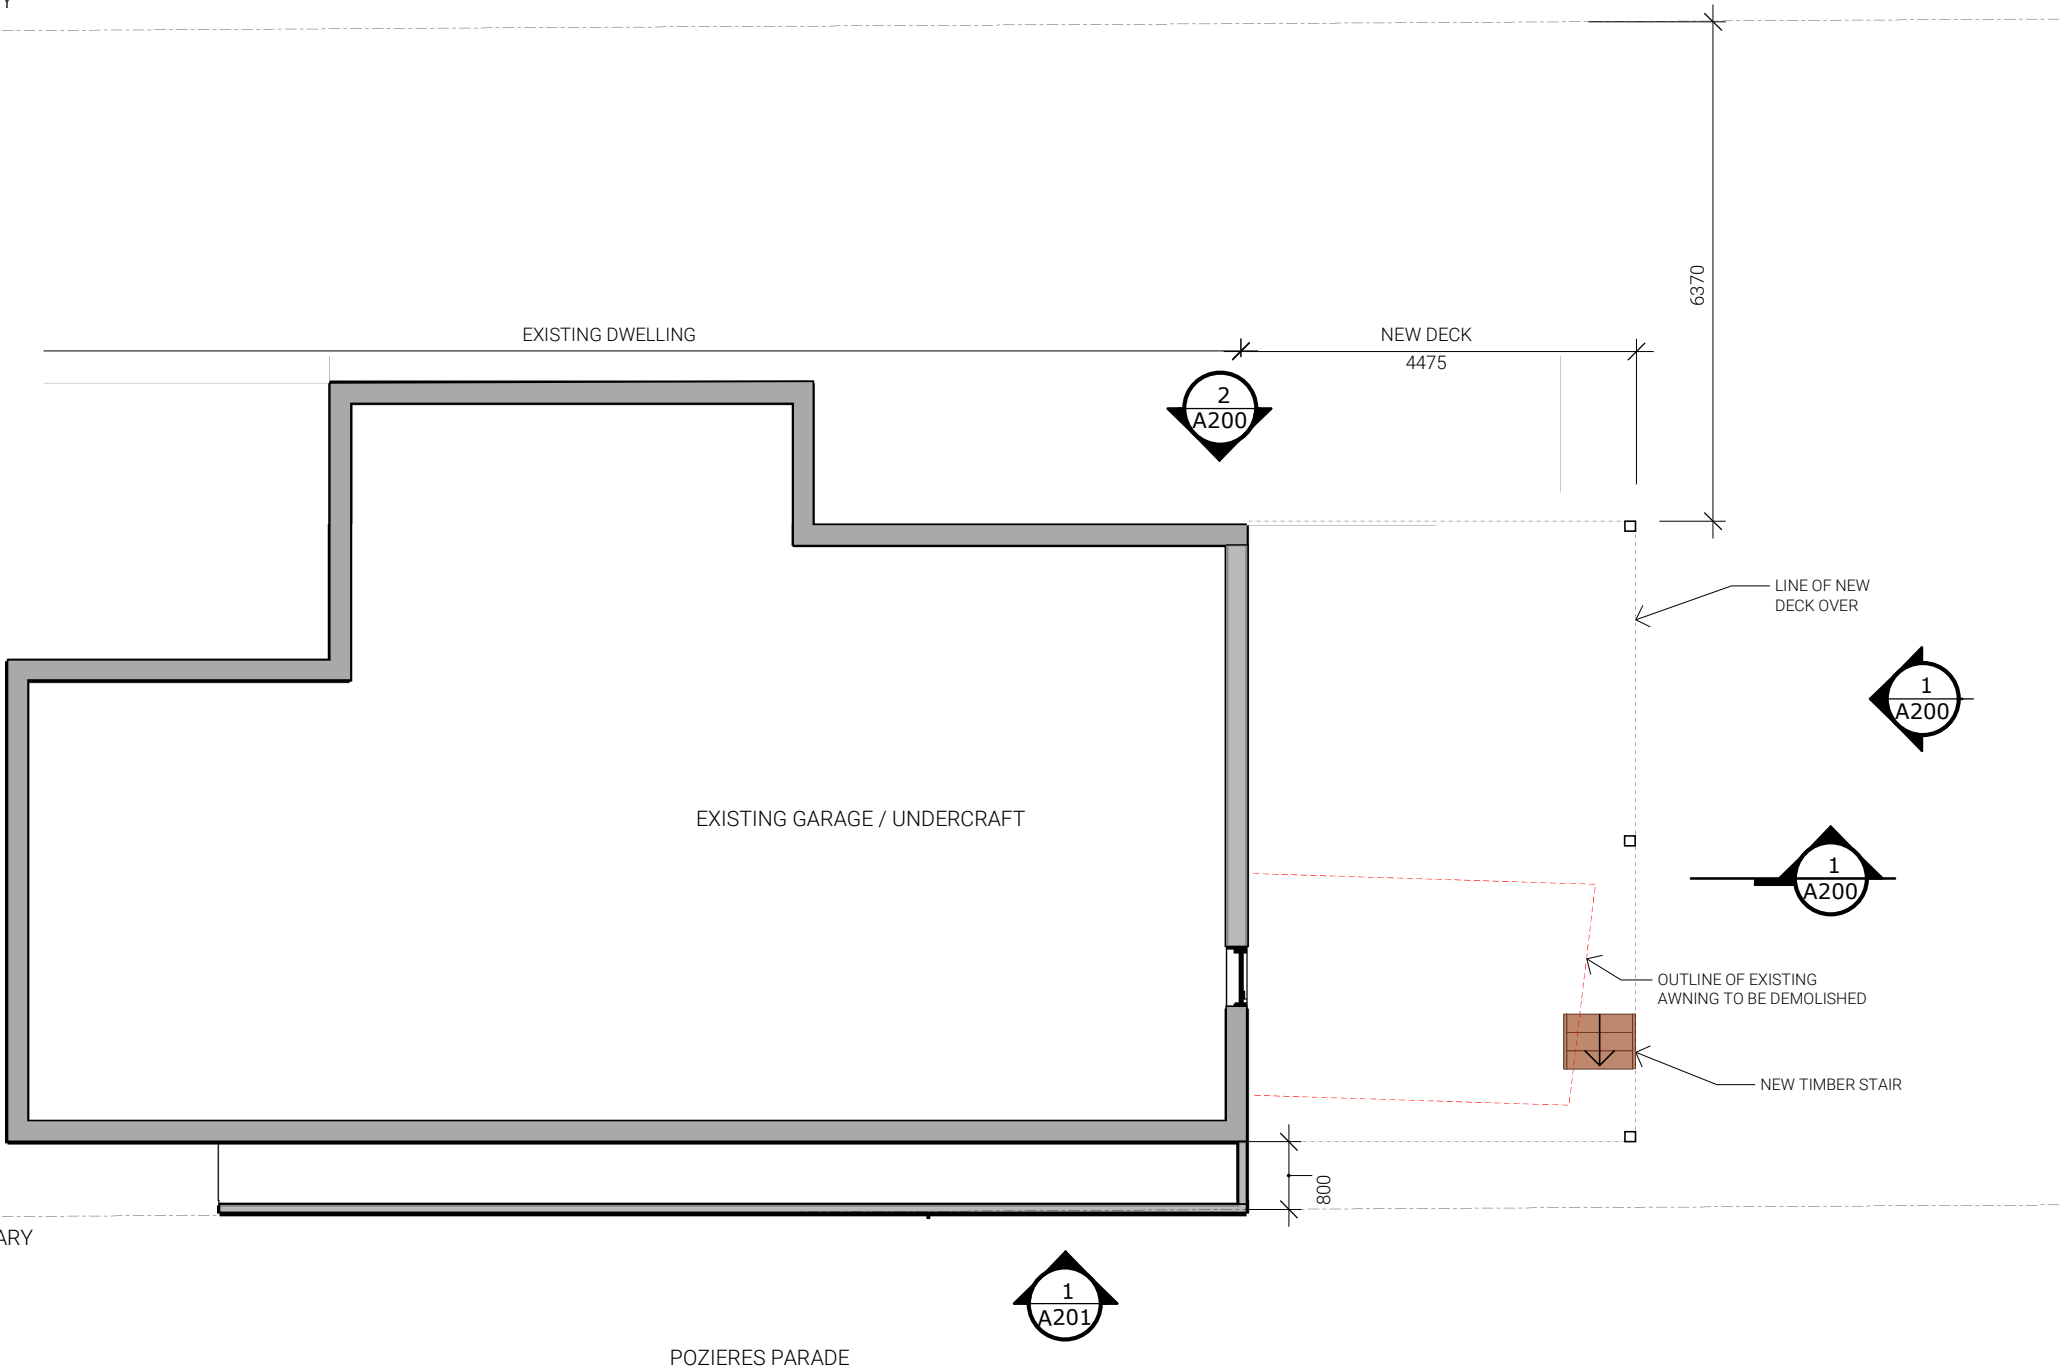

1 GROUND PLAN

TTW

73 MILLER STREET
NORTH SYDNEY NSW 2060

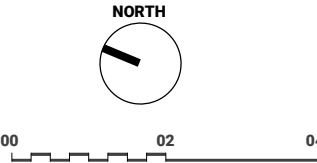

CLIENT

Mr G Fowlie & Mrs A Haber

5 FISHBOURNE ROAD
ALLAMBIE HEIGHTS NSW 2100

PROJECT

ALTERATIONS & ADDITIONS
5 FISHBOURNE ROAD

DRAWING TITLE

GENERAL ARRANGMENT
GROUND LEVEL PLAN

DRAWING No

A 100

REVISION

B

DRAWN BY

GP

DATE

17 July 2021


SCALE

1:100 @A3


 northern
beaches
council

**THIS PLAN IS TO BE READ IN
CONJUNCTION WITH
THE CONDITIONS OF DEVELOPMENT
CONSENT**

DA2021/0820

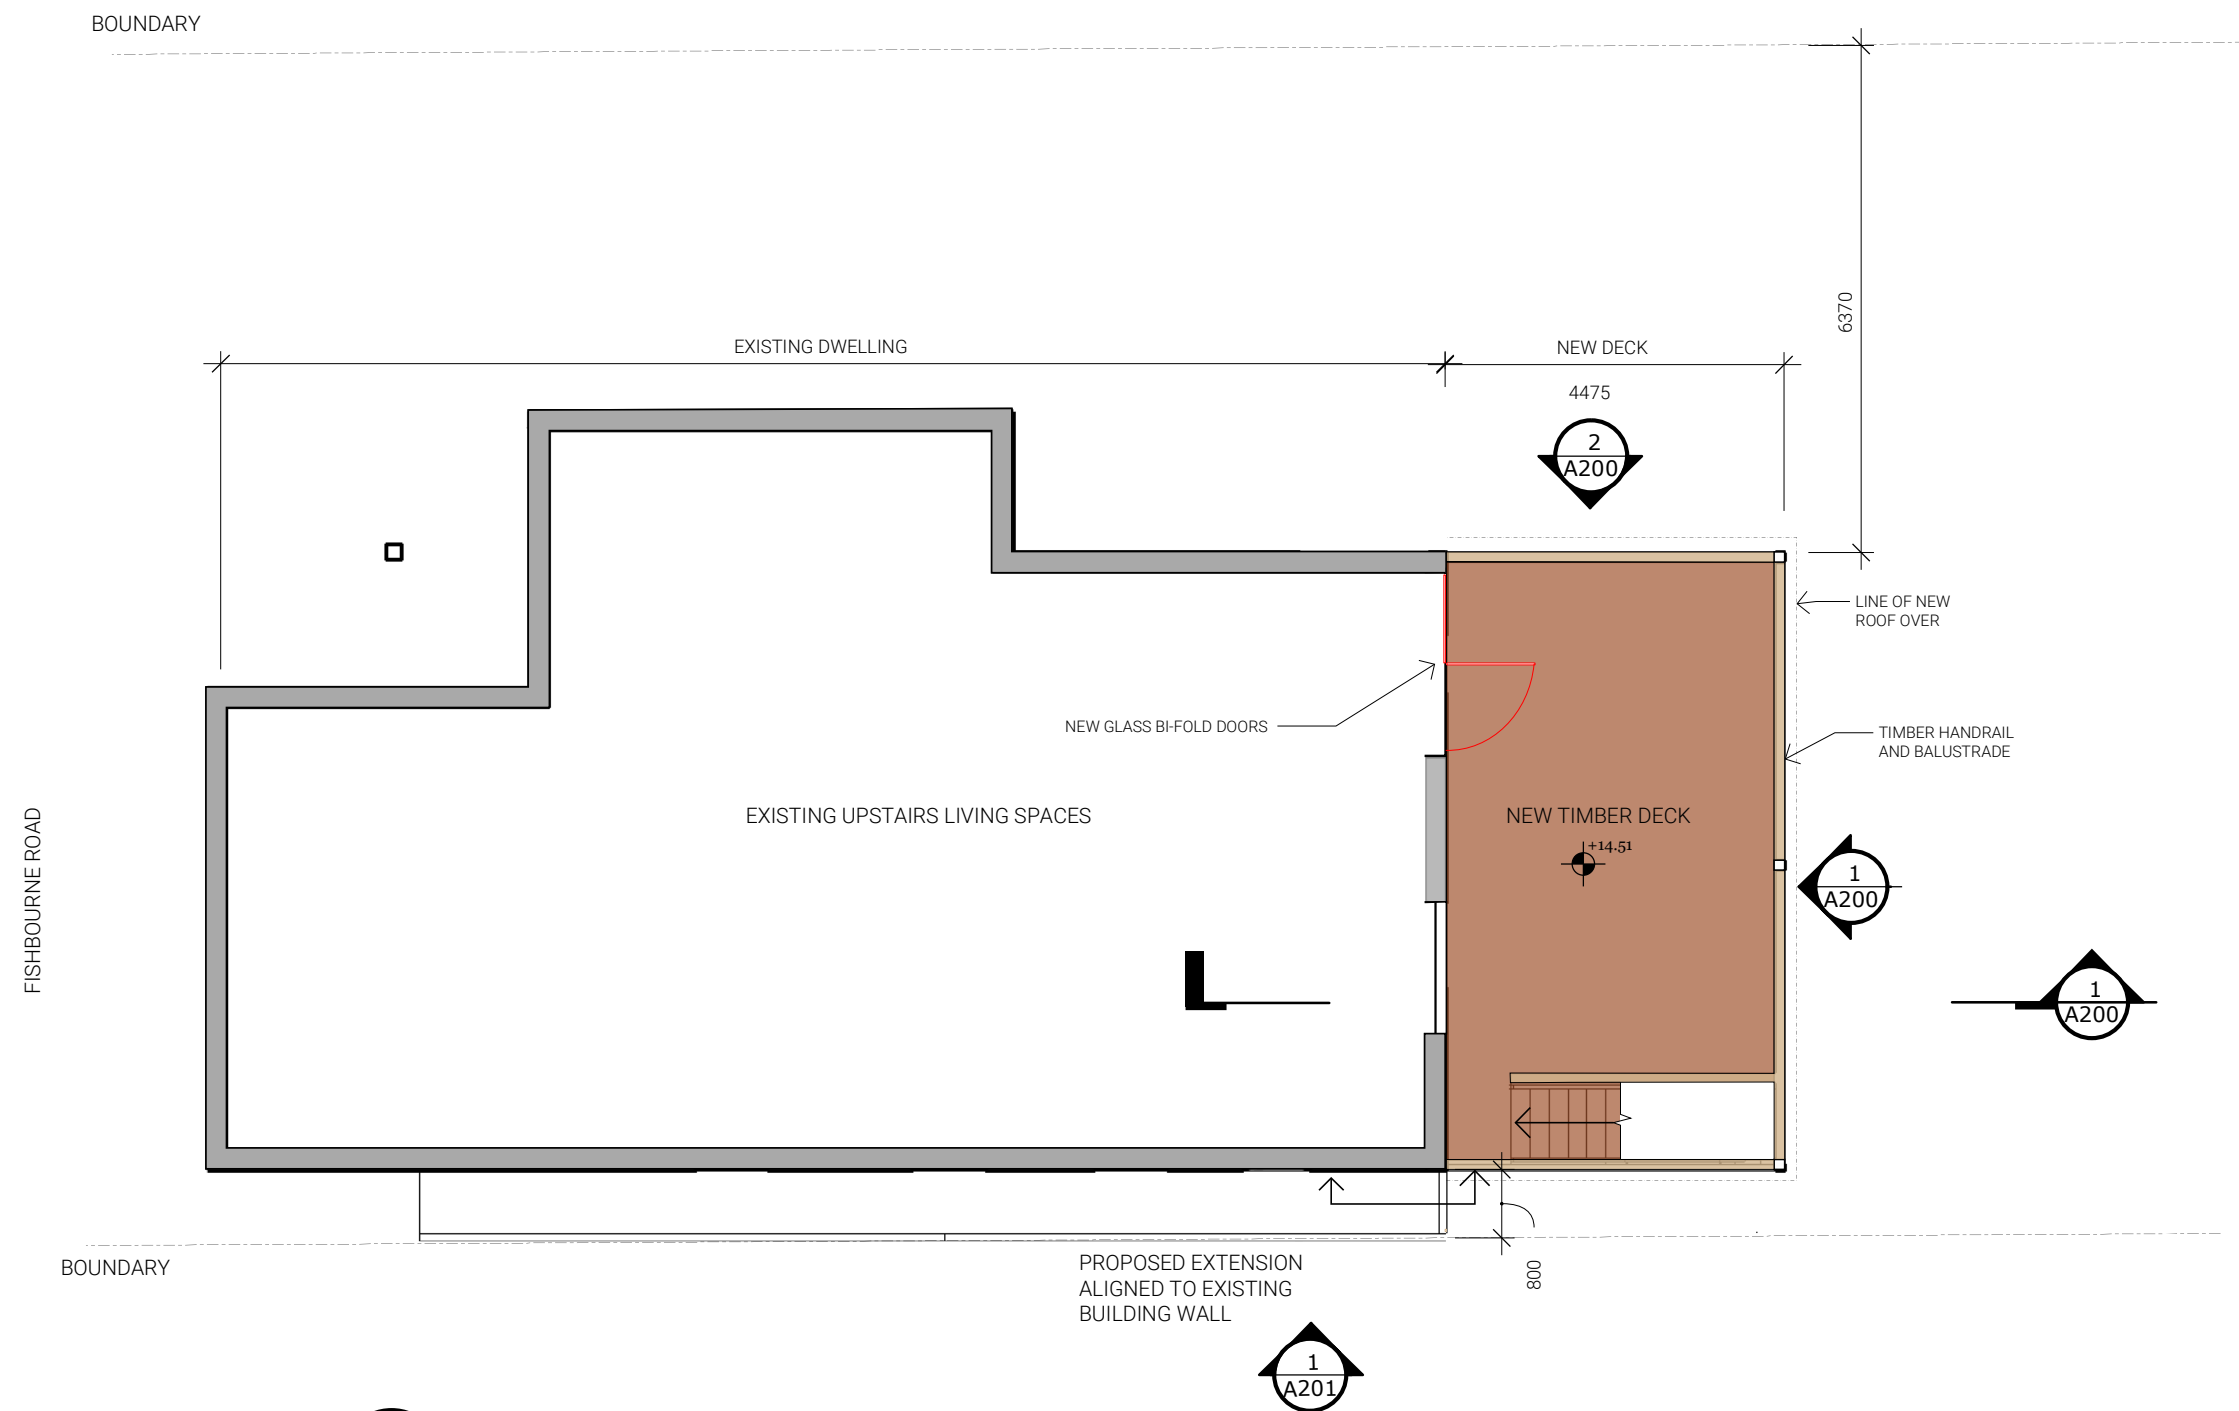

TTW
73 MILLER STREET
NORTH SYDNEY NSW 2060

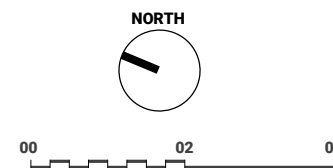

CLIENT
Mr G Fowlie & Mrs A Haber
5 FISHBOURNE ROAD
ALLAMBIE HEIGHTS NSW 2100

PROJECT
ALTERATIONS & ADDITIONS
5 FISHBOURNE ROAD


DRAWING TITLE
GENERAL ARRANGMENT
LEVEL 1 PLAN

DRAWING No
A 101
REVISION
B

DRAWN BY
GP
DATE
17 JULY 2021
SCALE
1:100 @A3

**THIS PLAN IS TO BE READ IN
CONJUNCTION WITH
THE CONDITIONS OF DEVELOPMENT
CONSENT**

DA2021/0820

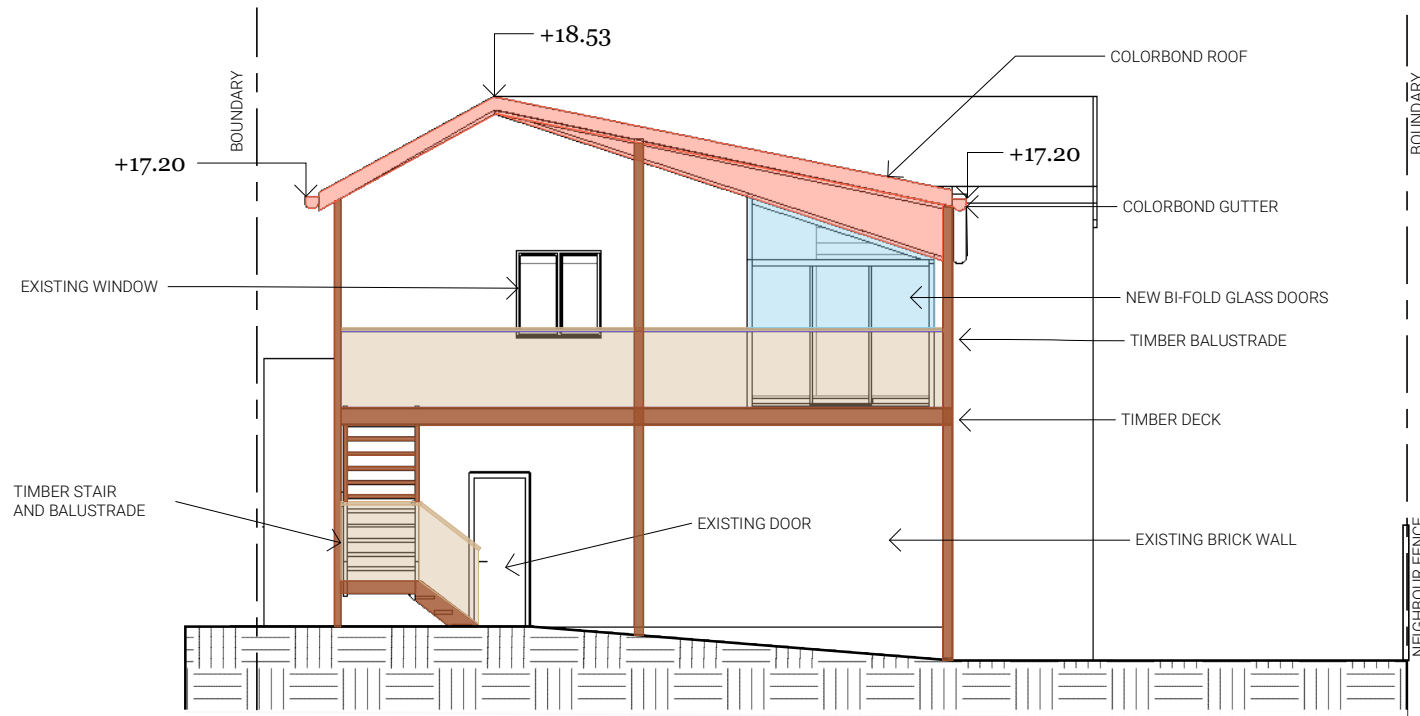


1
-
SOUTH ELEVATION




**THIS PLAN IS TO BE READ IN
CONJUNCTION WITH
THE CONDITIONS OF DEVELOPMENT
CONSENT**

DA2021/0820

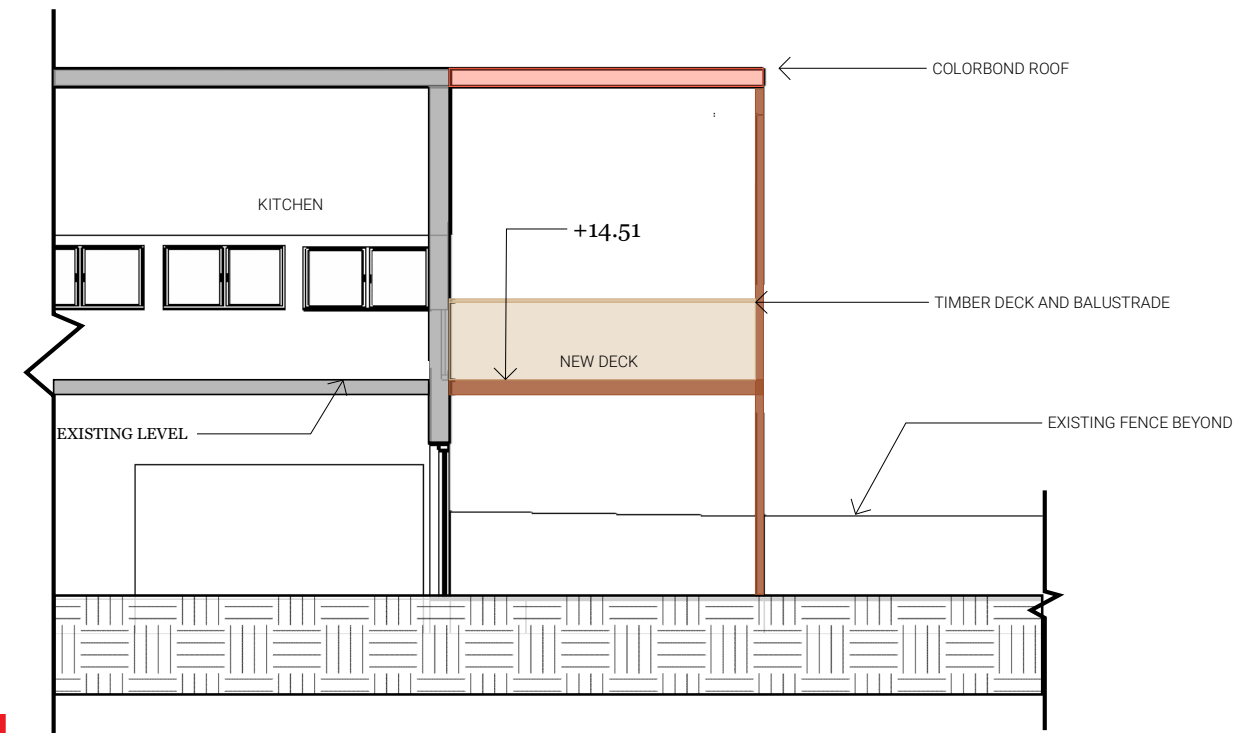

1
-
SECTION

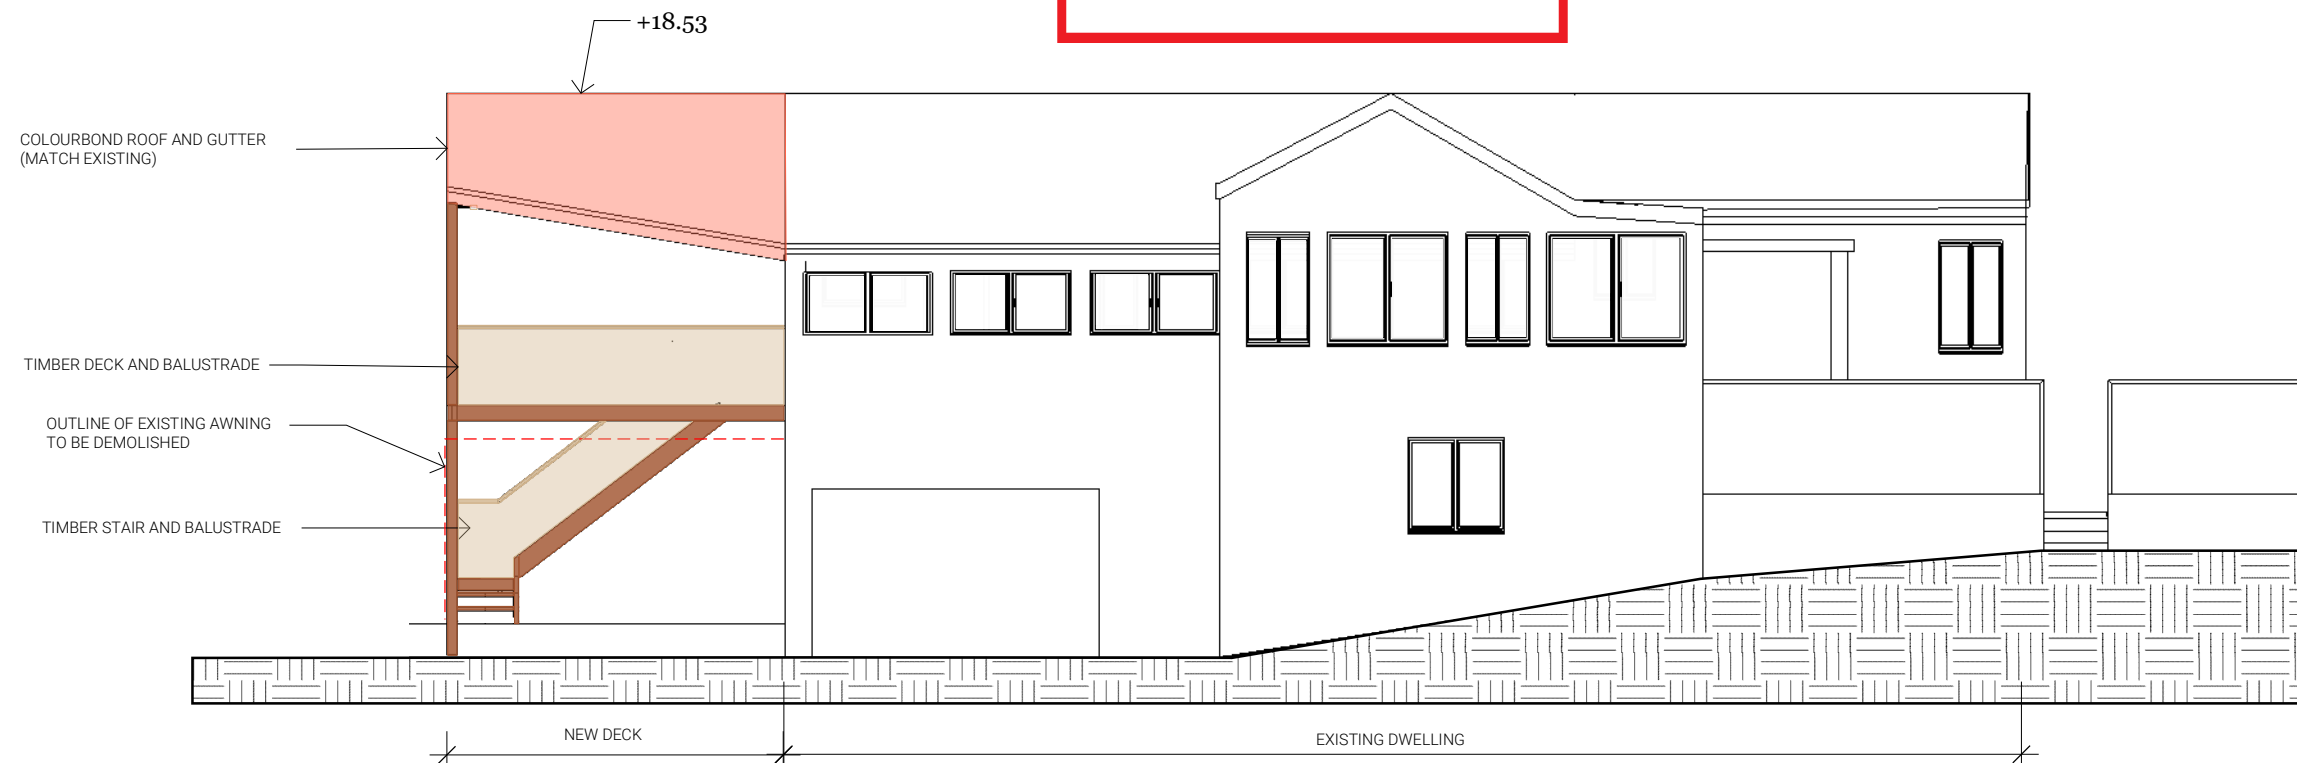

2
-
EAST ELEVATION

TTW
73 MILLER STREET
NORTH SYDNEY NSW 2060


00 02 04

CLIENT
Mr G Fowlie & Mrs A Haber
5 FISHBOURNE ROAD
ALLAMBIE HEIGHTS NSW 2100

PROJECT
ALTERATIONS & ADDITIONS
5 FISHBOURNE ROAD

DRAWING TITLE
ELEVATIONS & SECTION
SHEET 1

DRAWING No
A 200
REVISION
B
DRAWN BY
GF
DATE
17 July 2021
SCALE
1:100 @A3

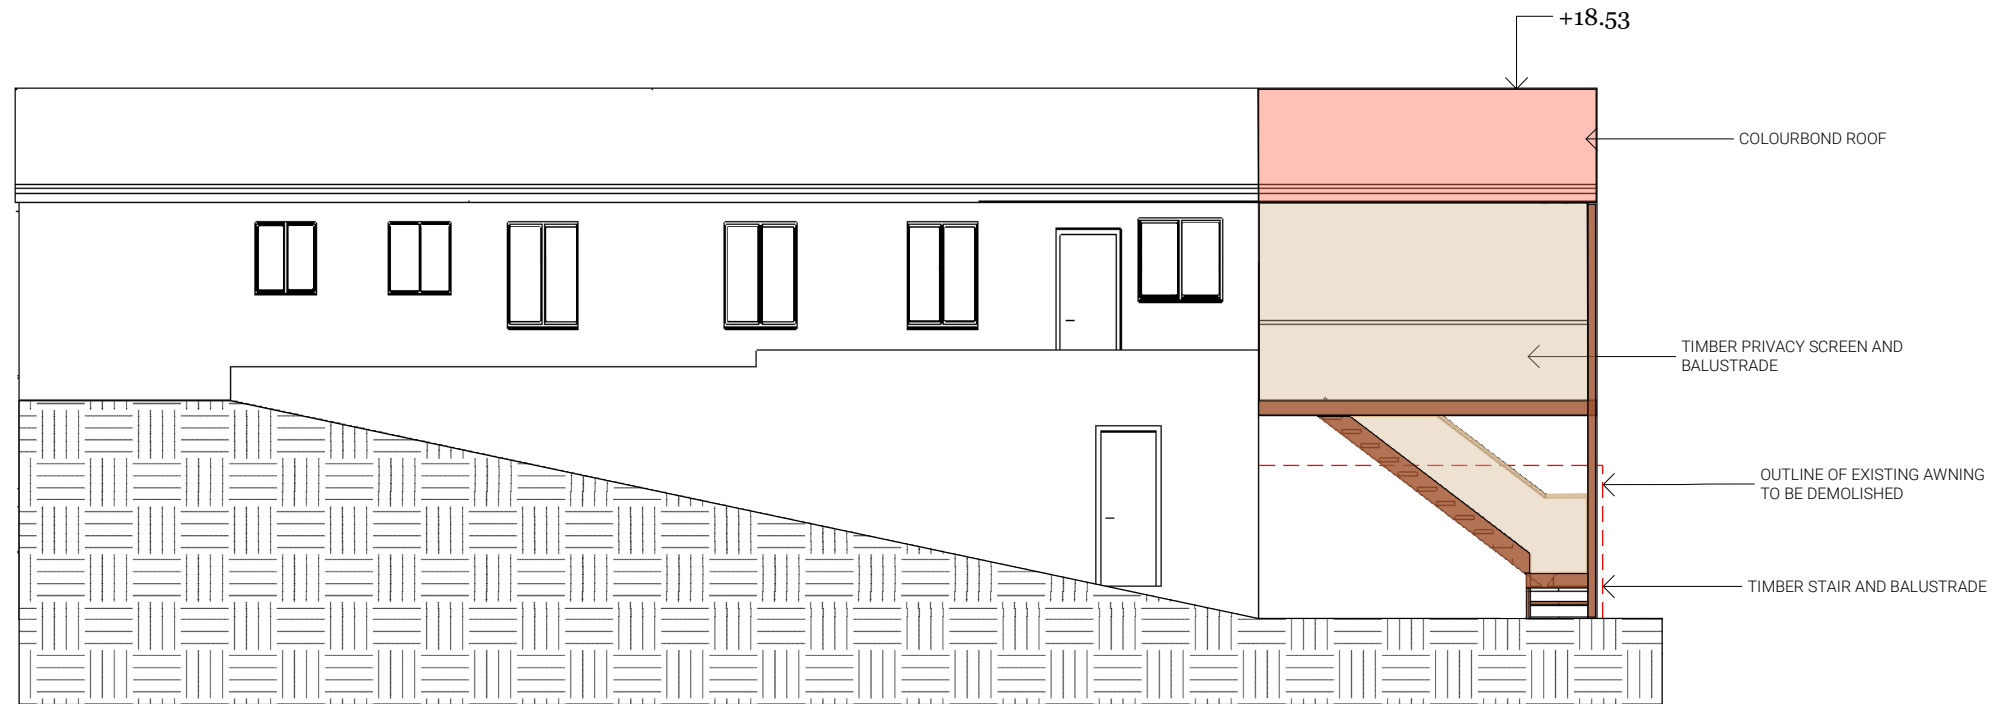

1 WEST ELEVATION

TTW
73 MILLER STREET
NORTH SYDNEY NSW 2060

00 02 04

CLIENT

Mr G Fowlie & Mrs A Haber
5 FISHBOURNE ROAD
ALLAMBIE HEIGHTS NSW 2100

PROJECT

ALTERATIONS & ADDITIONS
5 FISHBOURNE ROAD

DRAWING TITLE

ELEVATIONS
SHEET 2

DRAWING No

A 201

REVISION

B

DRAWN BY
GP

DATE
17 July 2021

SCALE
1:100 @A3

 northern
beaches
council

**THIS PLAN IS TO BE READ IN
CONJUNCTION WITH
THE CONDITIONS OF DEVELOPMENT
CONSENT**

DA2021/0820