



PROPOSED EAST ELEVATION
1:100

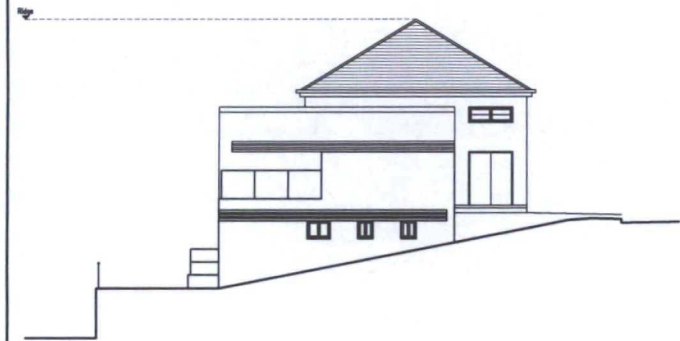


PROPOSED NORTH ELEVATION
1:100
NO CHANGE



PROPOSED SOUTH ELEVATION
1:100

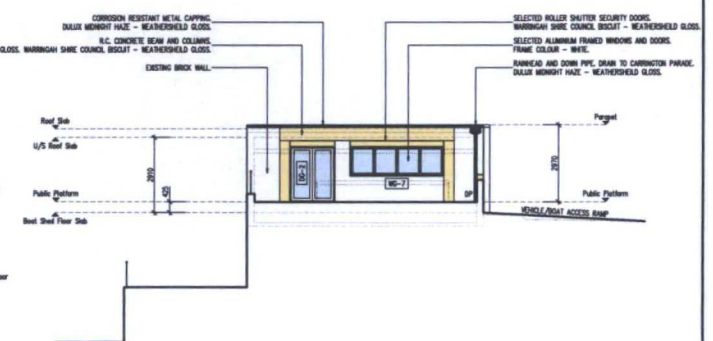


PROPOSED NORTH ELEVATION - PUBLIC PLATFORM
1:100

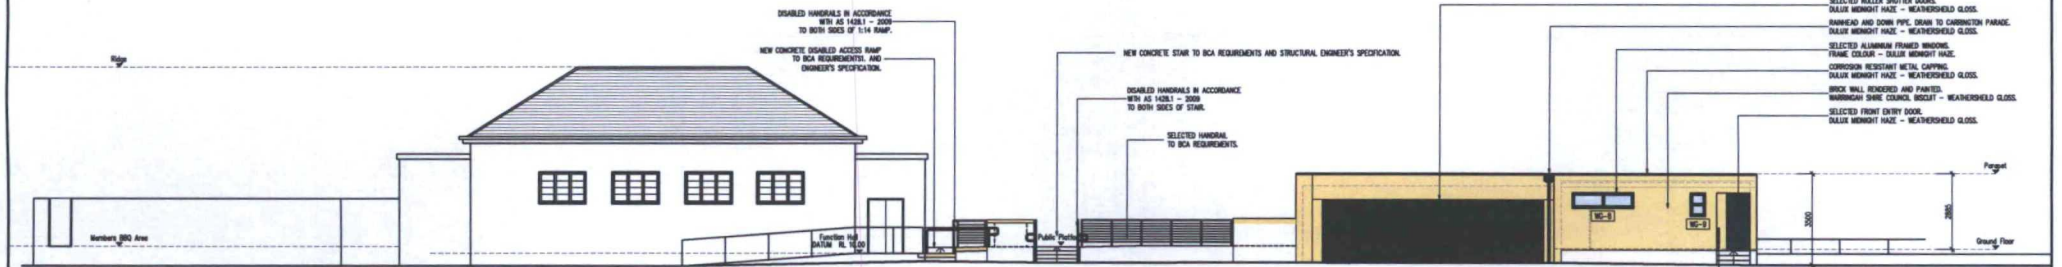

PROPOSED WEST ELEVATION
1:100

NOTE:
THESE PLANS ARE TO BE READ IN CONJUNCTION WITH DEVELOPMENT APPLICATION DRAWINGS:
DWG NO.: 110504_GFP01D. & DWG NO.: 110504_ELB01D.
DRAWN BY: DAN RAYMOND - SEPT. 2010.


Prepared by MICHAEL AIREY AS SENIOR SURVEYOR, CURL CURL NSW 2096 PHONE: 08 9453 1463, MOBILE: 0418 589 589 EMAIL: mair@air@bigpond.com.au		Client SOUTH CURL CURL SURF LIFE SAVING CLUB CARRINGTON PARADE CURL CURL NSW 2096		Project PROPOSED BOAT SHED & CARETAKERS RESIDENCE		Designed by MA		Title PROPOSED ELEVATIONS		Scale 1:100 @ A1	
Drawn by MA		Checked by MA		Date JUNE 2013		Job No. SCC-SLSC-01-2013		Drawing No. CC-04		Rev. B	
SECTION 9(2) APPLICATION 9 13-11-2014		CONSERVATION CERTIFICATE APPLICATION A 20-04-2013		Revision By No. Date Revision		Revision By AIN 24 747 291 854					

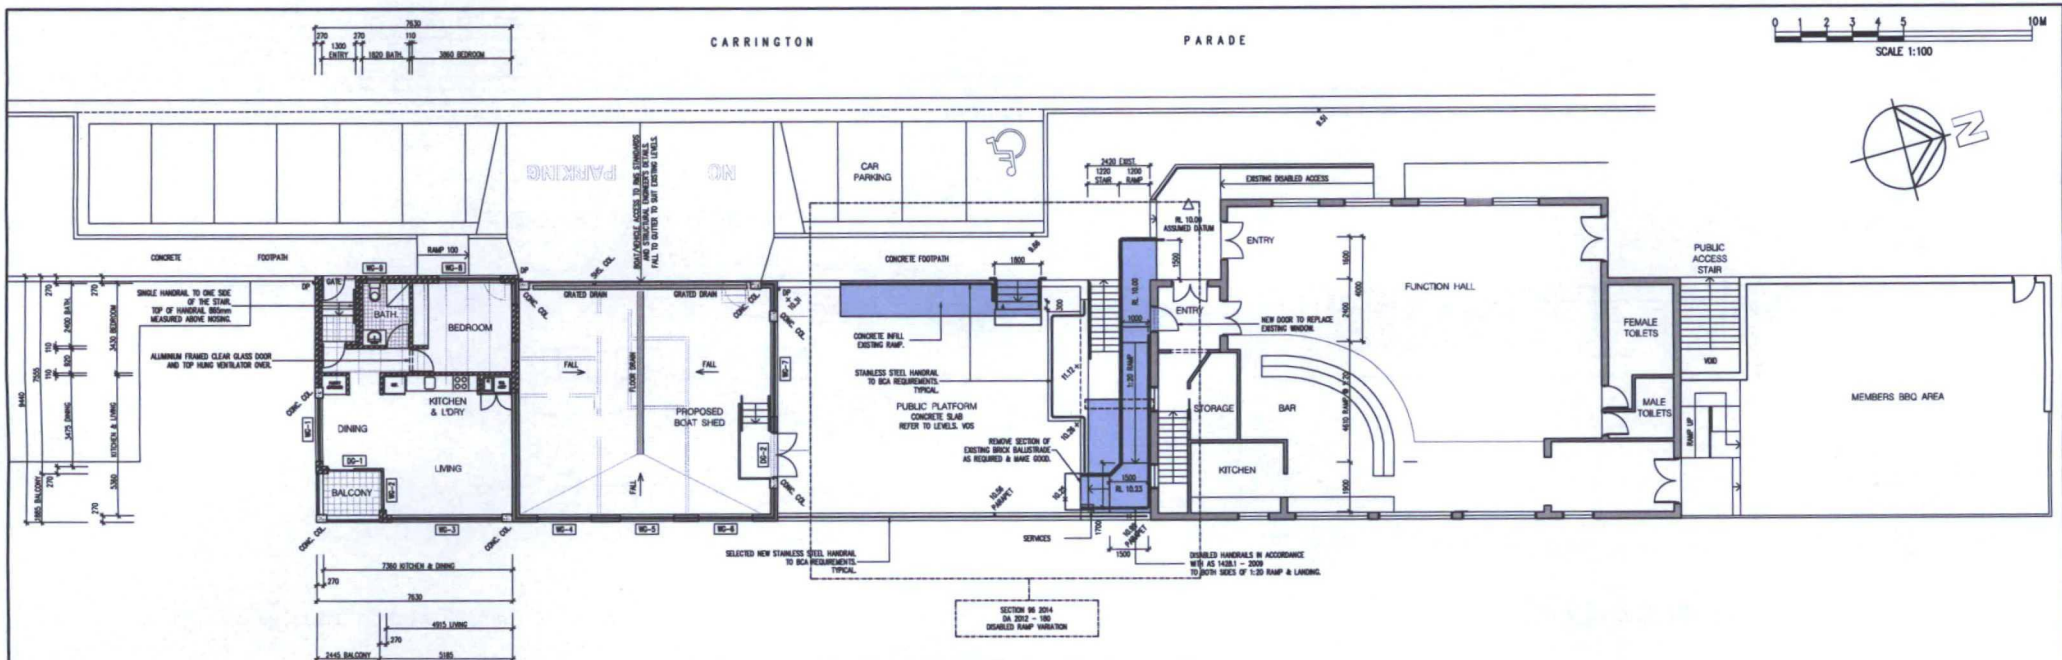

PROPOSED GROUND FLOOR PLAN
1:100

[Symbol] EXISTING WALLS
 [Symbol] NEW BRICK WALLS
 [Symbol] NEW STUO WALLS
 [Symbol] WALLS TO BE DEMOLISHED

ORIENT.	SIZE (H x W)	AREA (m ²)	SHADING DEVICE	FRAME AND GLASS TYPE
WC-1 SOUTH	1150 x 2410	2.77	NONE	IMPROVED ALUMINIUM, SINGLE TONED, (for U-value 4.46, SHGC 0.52)
WC-2 SOUTH	2150 x 1500	3.23	EAVE, PROTECTA 4000mm	IMPROVED ALUMINIUM, SINGLE CLEAR, (for U-value 5.96, SHGC 0.68)
WC-3 EAST	1150 x 3310	3.80	NONE	IMPROVED ALUMINIUM, SINGLE TONED, (for U-value 4.46, SHGC 0.52)
WC-4 EAST	1800 x 2100	3.78	NONE	IMPROVED ALUMINIUM, SINGLE CLEAR, (for U-value 5.96, SHGC 0.68)
WC-5 EAST	1800 x 2100	3.78	NONE	IMPROVED ALUMINIUM, SINGLE CLEAR, (for U-value 5.96, SHGC 0.68)
WC-6 EAST	1800 x 2100	3.78	NONE	IMPROVED ALUMINIUM, SINGLE CLEAR, (for U-value 5.96, SHGC 0.68)
WC-7 NORTH	1130 x 3840	4.31	NONE	IMPROVED ALUMINIUM, SINGLE CLEAR, (for U-value 5.96, SHGC 0.68)
WC-8 WEST	600 x 2400	1.44	NONE	IMPROVED ALUMINIUM, SINGLE TONED, (for U-value 4.46, SHGC 0.52)
WC-9 WEST	900 x 600	0.54	NONE	IMPROVED ALUMINIUM, SINGLE TONED, (for U-value 4.46, SHGC 0.52)
DC-1 EAST	2700 x 2000	5.40	EAVE, PROTECTA 4000mm	IMPROVED ALUMINIUM, SINGLE CLEAR, (for U-value 6.1, SHGC 0.83)
DC-2 NORTH	2100 x 1740	3.65	NONE	IMPROVED ALUMINIUM, SINGLE CLEAR, (for U-value 6.1, SHGC 0.83)

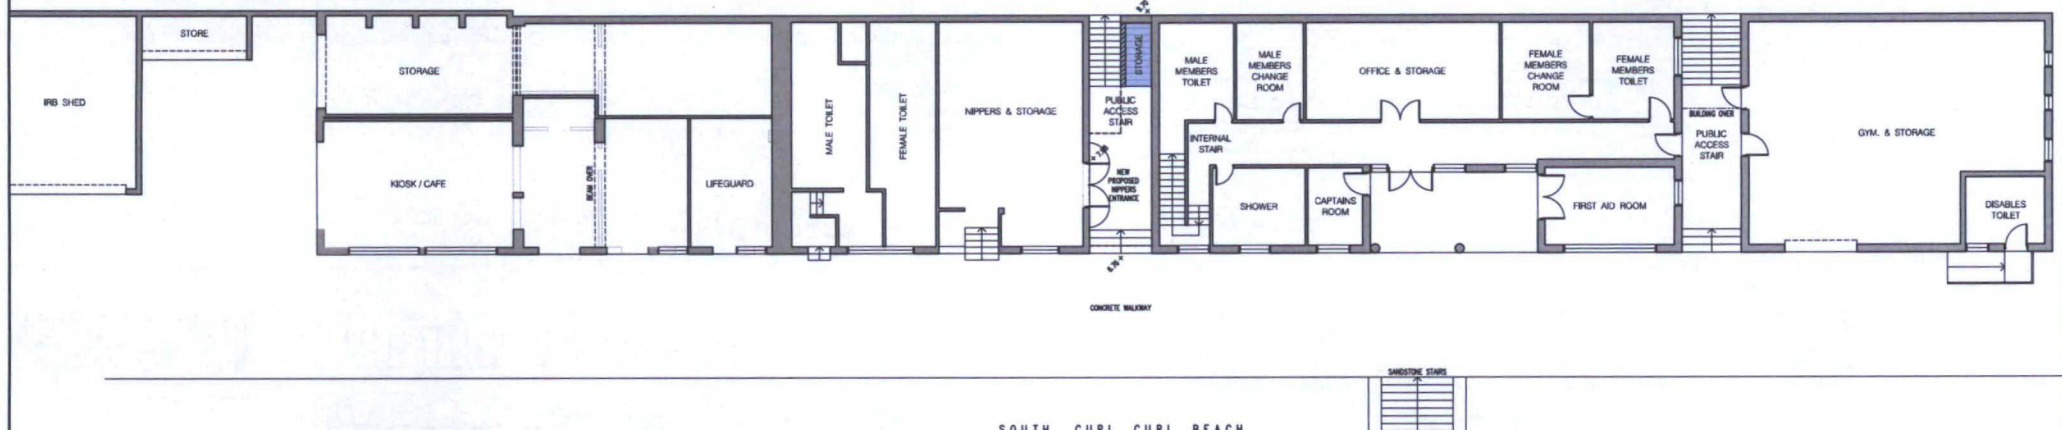

PROPOSED LOWER GROUND FLOOR PLAN
1:100

NOTE:
THESE PLANS ARE TO BE READ IN CONJUNCTION WITH DEVELOPMENT APPLICATION DRAWINGS:
DWG NO.: 110504_GFP01D. & DWG NO.: 110504_ELE01D.
DRAWN BY: DAN RAYMOND - SEPT. 2010.

Prepared by MICHAEL AIREY 48 BERNHETT STREET, CURL CURL NSW 2094 PHONE 9393 1482, MOBILE 0418 289 584 EMAIL michael@airgroup.com.au		Client SOUTH CURL CURL SURF LIFE SAVING CLUB CARRINGTON PARADE CURL CURL NSW 2094		Project PROPOSED BOAT SHED & CARETAKERS RESIDENCE		Designed by MA Drawn by MA Checked by Date JUNE 2013		Title PROPOSED GROUND FLOOR PLAN PROPOSED LOWER GROUND FLOOR PLAN		Scale 1:100 @ A1 Job No. SCC-815C-01-2013 Drawing No. CC-03 Rev. B	
15-11-2014 SECTION 9(2) APPLICATION 30-04-2013 CONSTRUCTION CERTIFICATE APPLICATION		Approved by Date		Approved by Date		Approved by Date		Approved by Date		Approved by Date	