

No. 110 BANGAROO
ONE & TWO STOREY
BRICK DWELLING
TILE ROOF

No. 108 BANGAROO
ONE STOREY
BRICK DWELLING
TILE ROOF

No. 106 BANGAROO
TWO STOREY
BRICK DWELLING
METAL ROOF
(UNDER CONSTRUCTION)

No. 104 BANGAROO
ONE STOREY
BRICK DWELLING
TILE ROOF

No. 4
TWO STOREY
BRICK DWELLING
TILE ROOF



WARRINGAH STREET

PASSER

PASSER Architects
NOMINATED ARCHITECT
KATRINA PASSER REG 9608
PO BOX 326
MILSONS POINT 1565
abn 9619 412 7103
p 0481 133 368
e info@passer.com.au
www.passer.com.au



LEGEND:

  

MR METAL ROOF
VC VERTICAL CLADDING
FB FACE BRICK
HORIZONTAL CLADDING
MR METAL ROOFING
PB PLASTERBOARD
RWT RAINWATER TANK
RWH RAINWATER HEAD
CONCRETE
COS CHECK ON SITE
CT CERAMIC TILE
D DOOR
DP DOWNPIPE
EX EXISTING
FC FIBRE CEMENT
FB FACE BRICK
HC HORIZONTAL CLADDING
MR METAL ROOFING
PB PLASTERBOARD
RWT RAINWATER TANK
RWH RAINWATER HEAD

RWT RAINWATER TANK
RWH RAINWATER HEAD
SC SCREEN
W WINDOW
VC VERTICAL CLADDING

DRAWING TITLE

NOTIFICATION PLANS
SITE + ROOF PLAN

PROJECT

WARRINGAH HOUSE

2 WARRINGAH STREET, NORTH BALGOWLAH, NSW 2093
for WILLIAM + LYNETTE KENNEDY

DRAWING No:


NP01

ISSUE: A

PROJECT: 1903

SCALE: 1:200 @ A3

DATE: FEB 2019

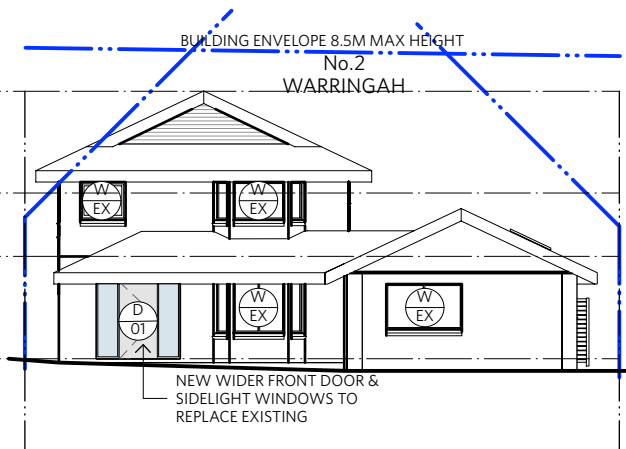


1

Scale: 1:200

(c)

Scale: 1:200

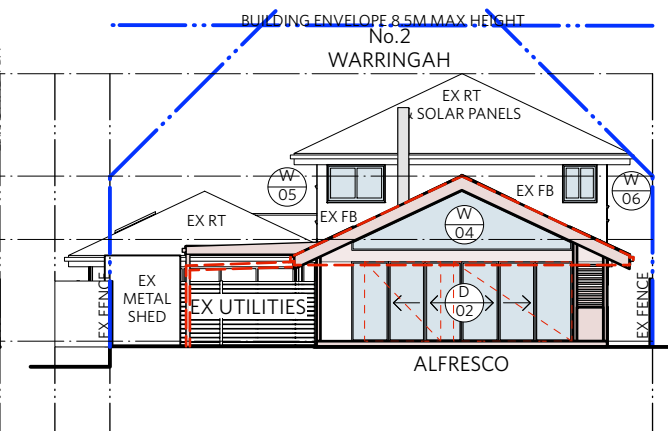

2

Scale: 1:200

4

Scale: 1:200



PASSER Architects
NOMINATED ARCHITECT
KATRINA PASSER REG 9608
PO BOX 326
MILSONS POINT 1565
abn 9619 412 7103
p 0481 133 368
e info@passer.com.au
www.passer.com.au



- MR
- FB
- VC
- HC
- PROPOSED STRUCTURE
- TO BE DEMOLISHED
- SETBACKS
- LINE OF STRUCTURE OVER / UNDER

AW	AWNING
BG	BOX GUTTER
CONC	CONCRETE
COS	CHECK ONSITE
CT	CERAMIC TILE
D	DOOR
DP	DOWNPIPE
EX	EXISTING
FC	FIBRE CEMENT
FB	FACE BRICK
HC	HORIZONTAL CLADDING
MR	METAL ROOFING
PB	PLASTERBOARD
RWT	RAINWATER TANK
RWH	RAINWATER HEAD

RWT RAINWATER TANK
RWH RAINWATER HEAD
SC SCREEN
W WINDOW
VC VERTICAL CLADDING

NOTIFICATION PLANS
ELEVATIONS

WARRINGAH HOUSE

2 WARRINGAH STREET, NORTH BALGOWLAH, NSW 2093
for WILLIAM + LYNETTE KENNEDY

NP02

ISSUE: A

PROJECT: 1903

SCALE: 1:200 @ A3

DATE: FEB 2019