


# EXISTING GARAGE AND ROOF TERRACE - FOR DA APPROVAL

## 4A BARNES ROAD, FRENCHS FOREST 2086

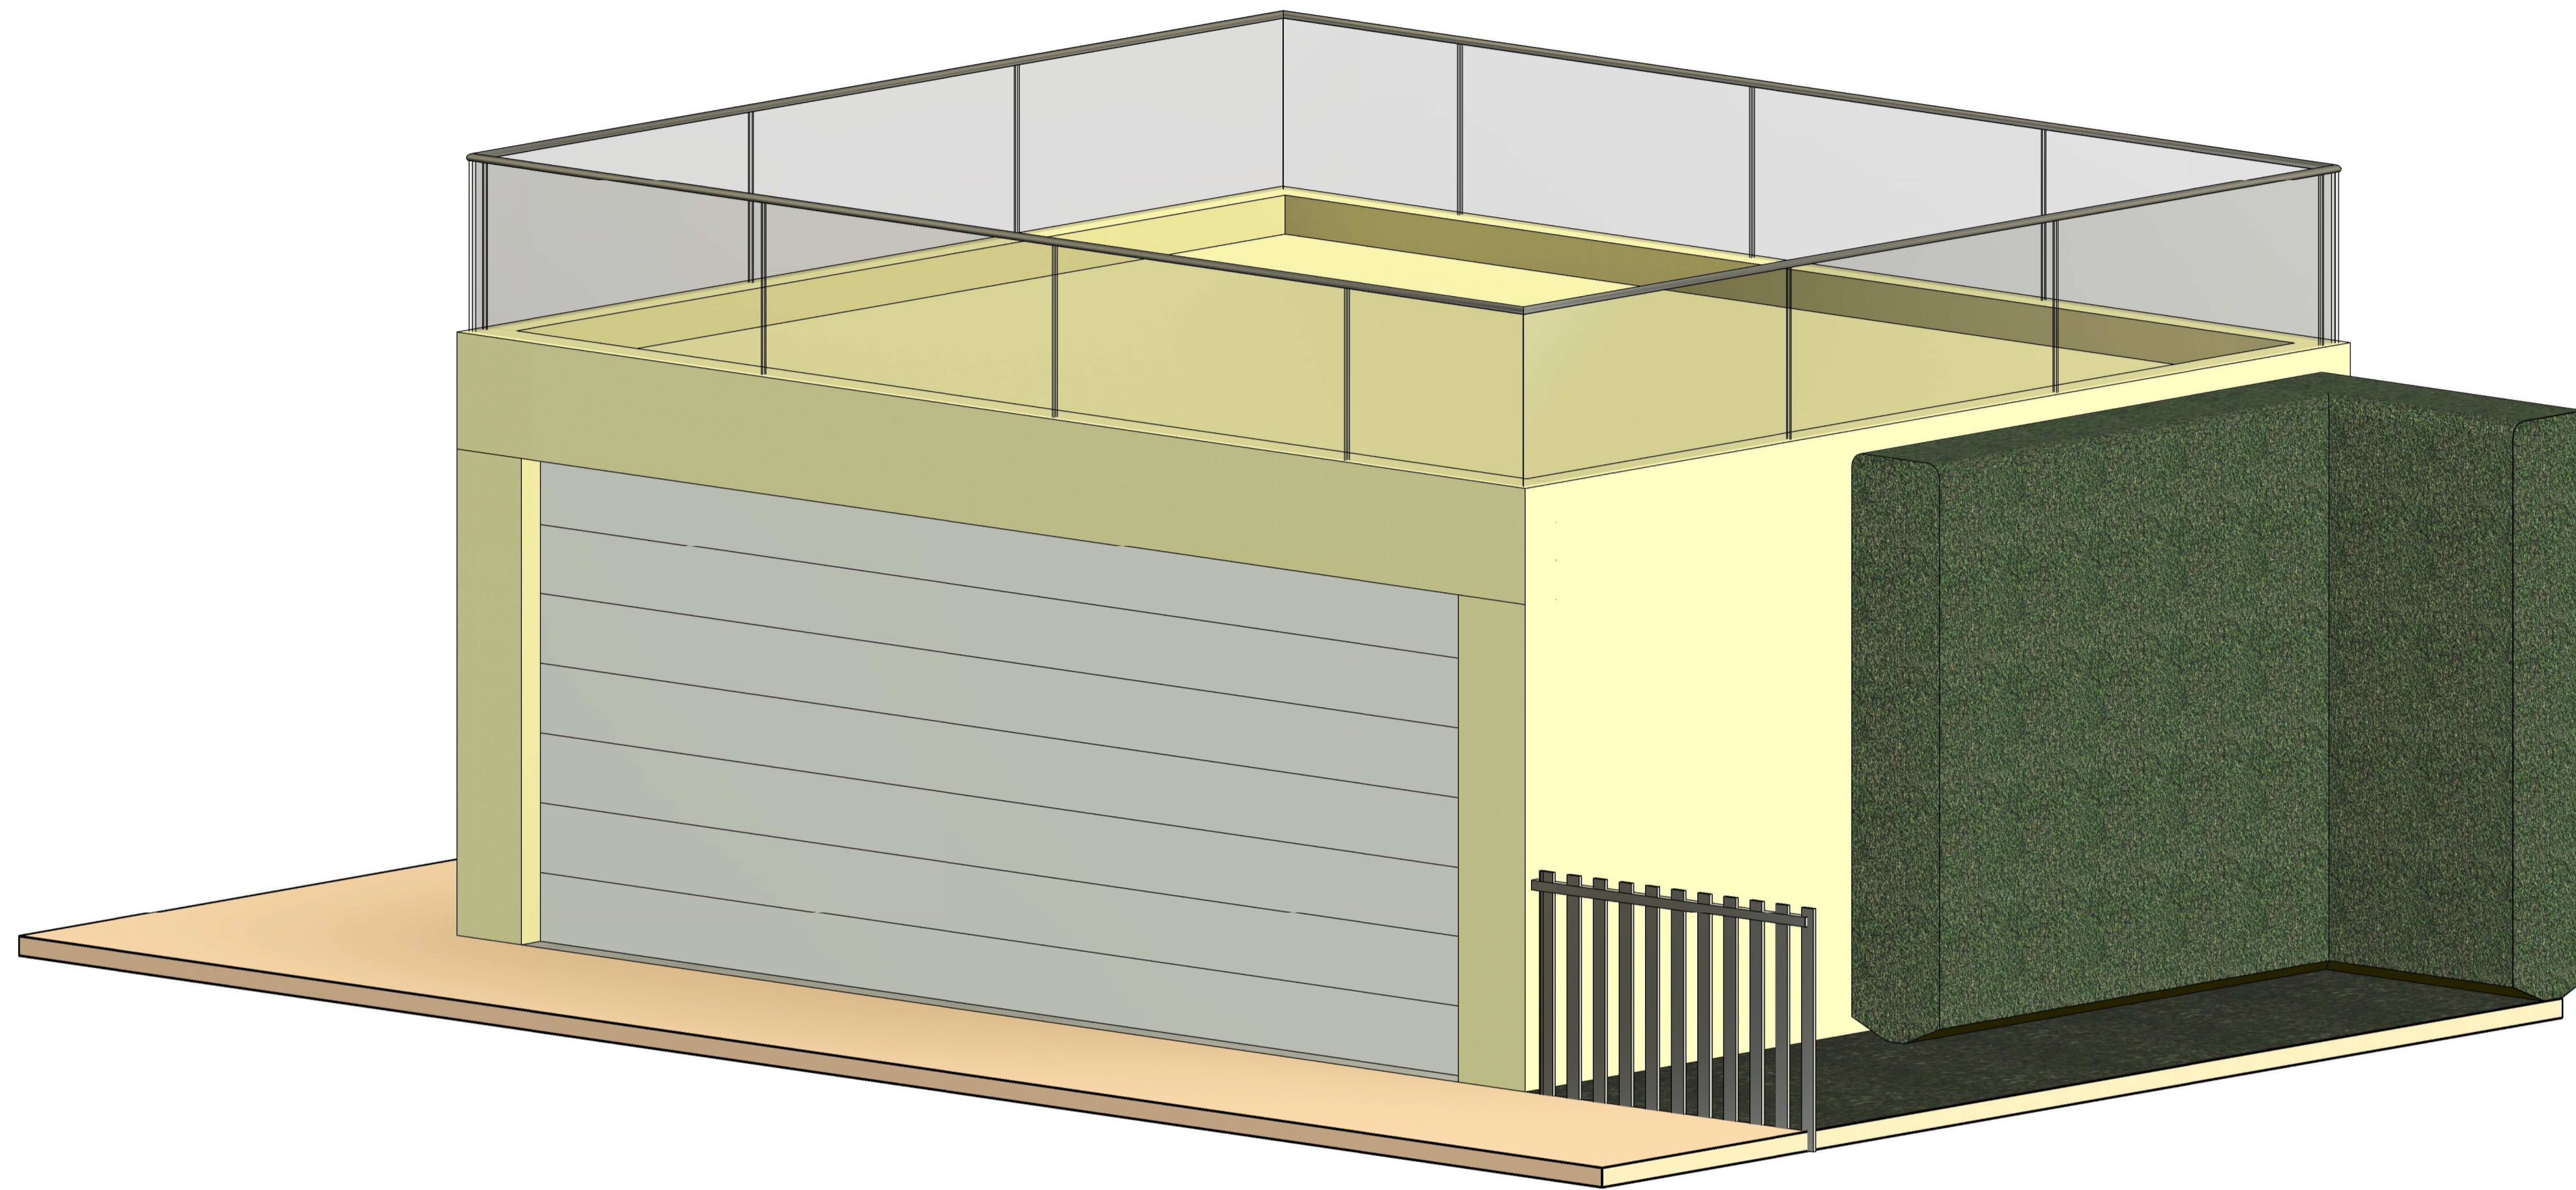


### DRAWING LIST:

- DA100 COVER SHEET AND DRAWINGS LIST
- DA101 SITE PLAN
- DA102 SITE ANALYSIS PLAN
- DA103 EXISTING FLOOR PLANS SECTION AND ELEVATIONS

**NOTE: NO PROPOSED CONSTRUCTION OR LANDSCAPING**


Project Name	Drawing Title	Status	Scale @ A1	Drawn
EXISTING GARAGE AND ROOF TERRACE FOR DA APPROVAL	COVER SHEET AND DRAWINGS LIST	FOR DA APPROVAL	N/A	L.G.G.A
Project Address	Client	Date	Job Number	Drawing Number
4A BARNES ROAD FRENCHS FOREST 2086	MR IAN MCKENZIE	DECEMBER	24-102	DA100
				Revision

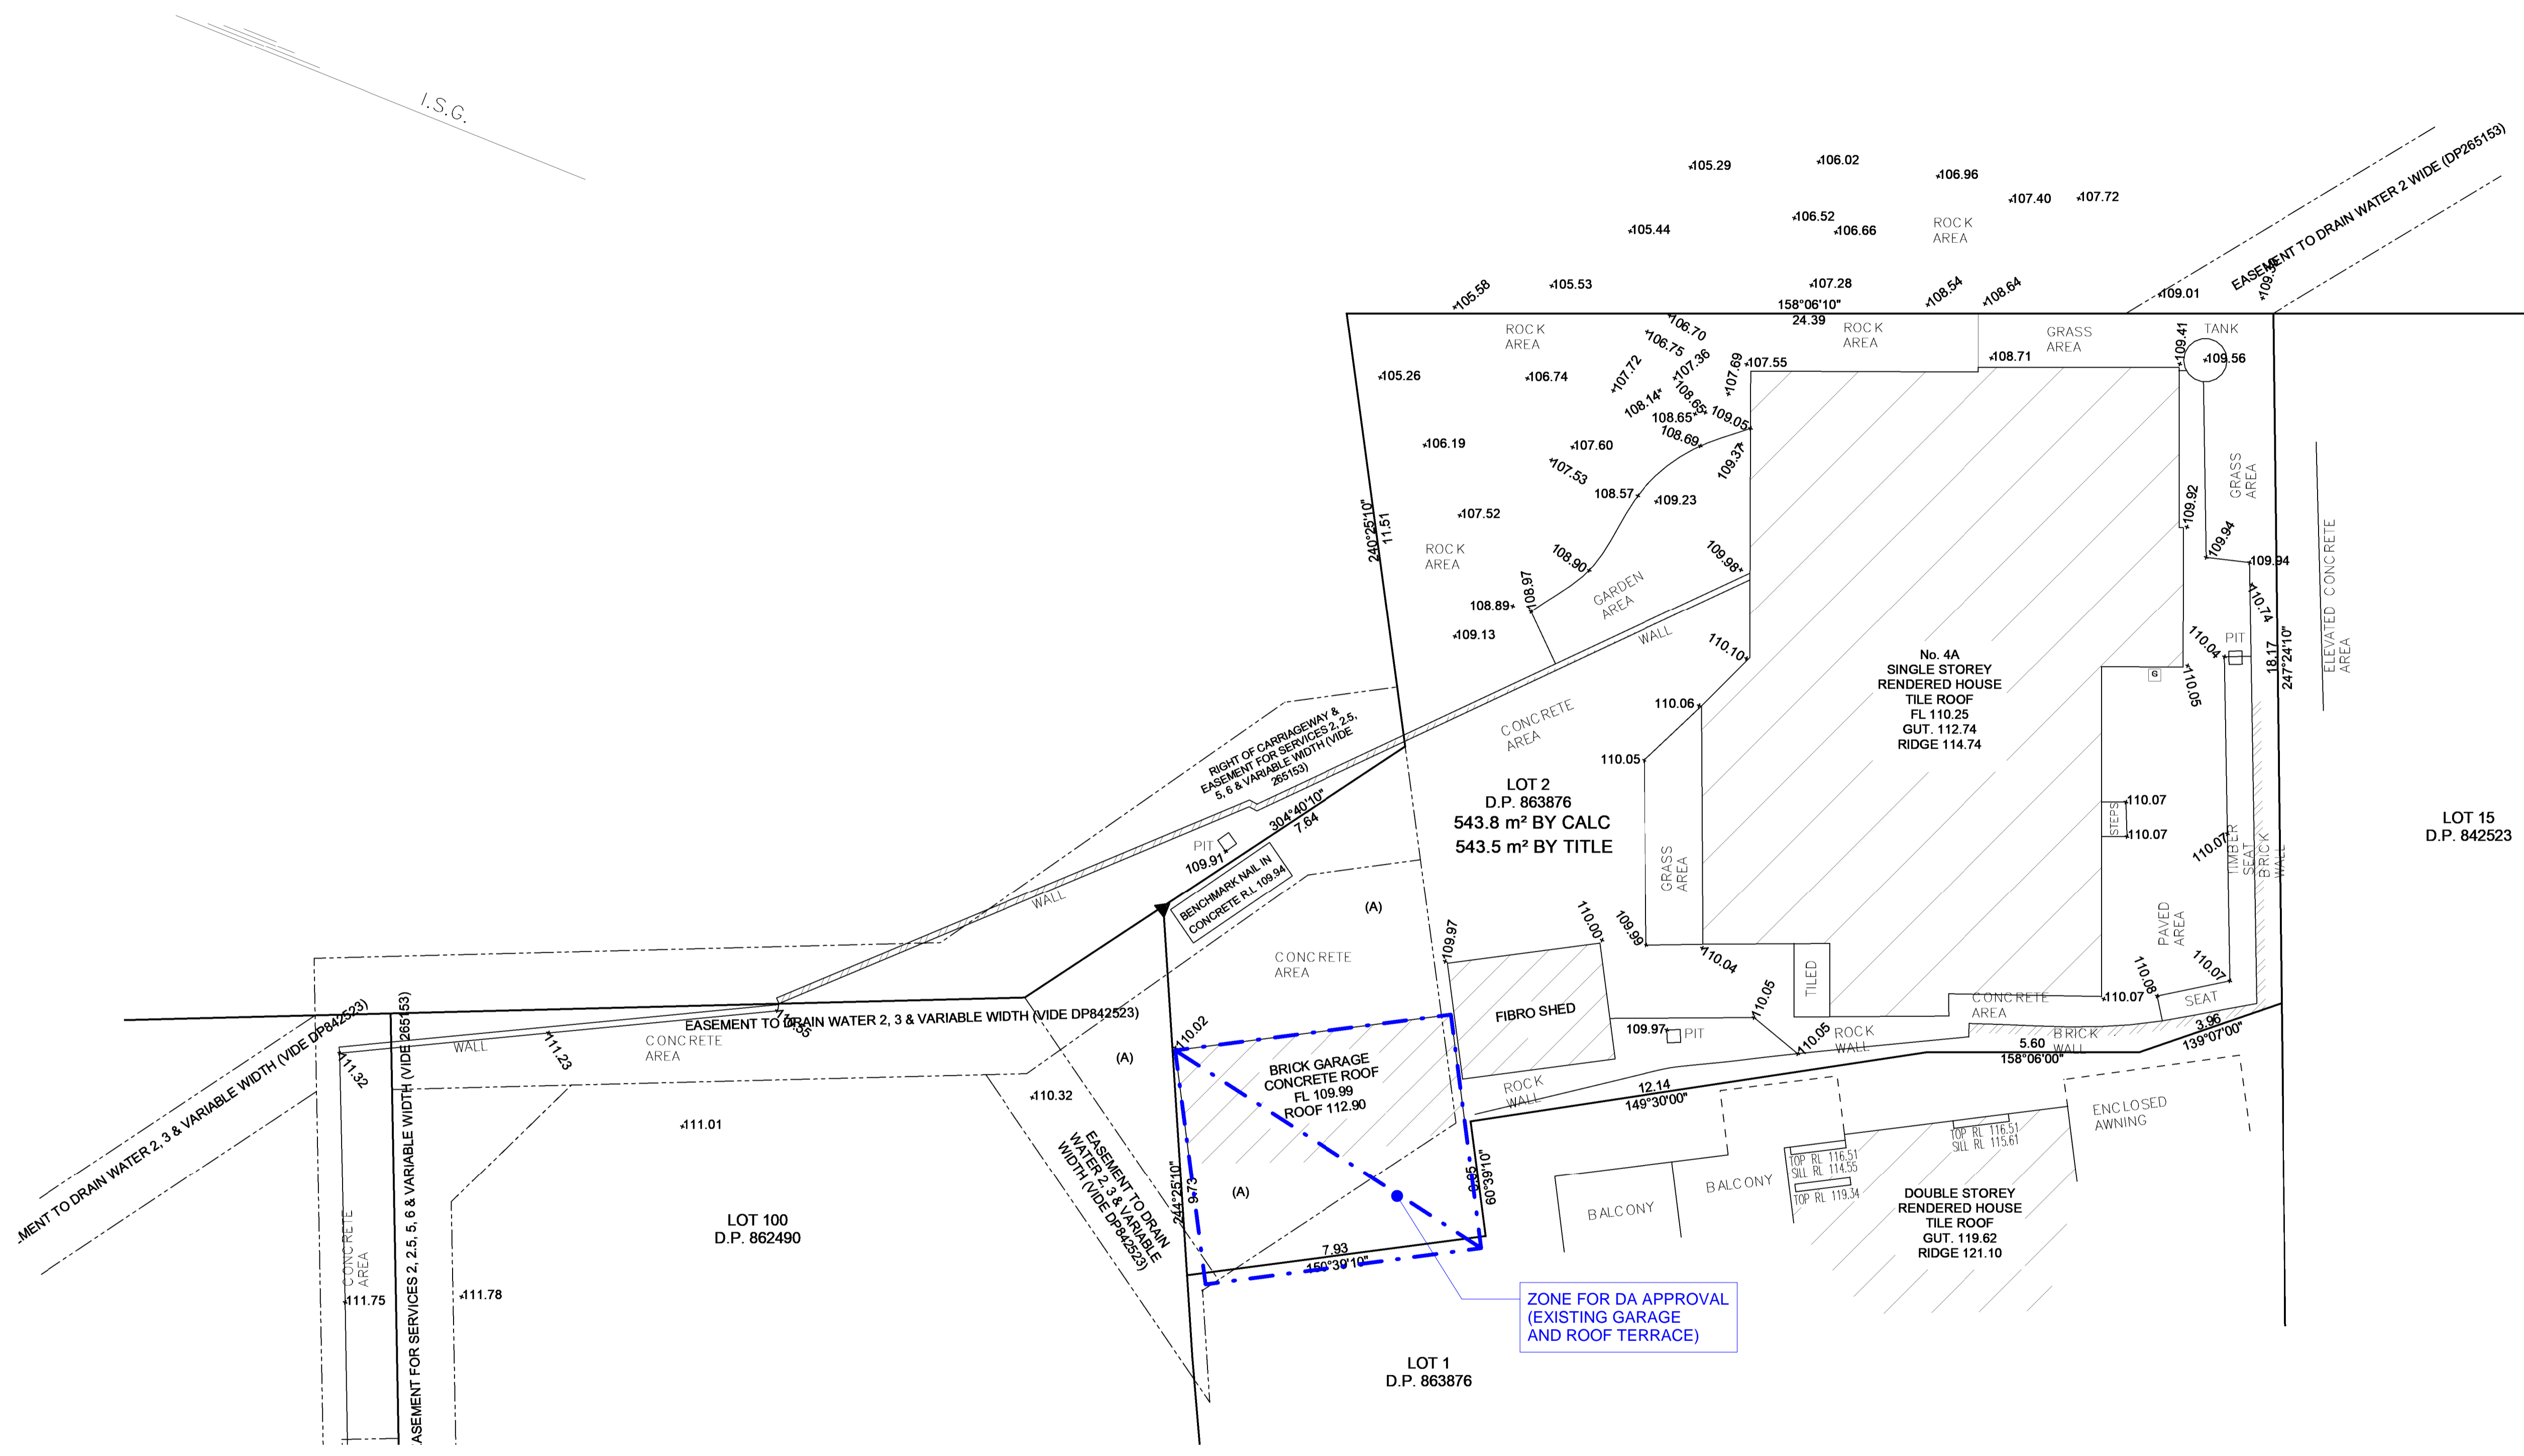

**SITE PLAN**


ZONE FOR DA APPROVAL  
(EXISTING GARAGE  
AND ROOF TERRACE)

**NOTE: NO PROPOSED CONSTRUCTION OR LANDSCAPING**

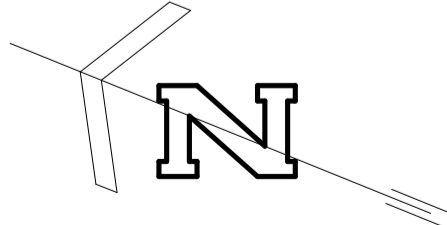


Project Name <b>EXISTING GARAGE AND ROOF TERRACE FOR DA APPROVAL</b>		Drawing Title <b>SITE PLAN</b>		Status <b>FOR DA APPROVAL</b>	
Project Address <b>4A BARNES ROAD FRENCHS FOREST 2086</b>		Client <b>MR IAN MCKENZIE</b>		Date <b>DECEMBER</b>	Scale @ A1 <b>1:100</b>
		Job Number <b>24-102</b>		Drawing Number <b>DA101</b>	
				Drawn <b>L.G.G.A</b>	
				Revision	

- EXISTING SITE:** (OVERALL AREA = 543m<sup>2</sup>)
- EXISTING RESIDENCE:**
    - MAIN HOUSE = 176m<sup>2</sup>
    - GARAGE = 43m<sup>2</sup>
    - TOTAL = 219m<sup>2</sup>**
  - EXISTING HARD SURFACES:**
    - DRIVEWAY = 131m<sup>2</sup>
    - PAVEMENT = 65m<sup>2</sup>
    - TOTAL = 196m<sup>2</sup>**
  - EXISTING LANDSCAPING:**
    - GRASS = 29m<sup>2</sup>
    - GARDEN = 17m<sup>2</sup>
    - NATURAL ROCK = 82m<sup>2</sup>
    - TOTAL = 128m<sup>2</sup>**

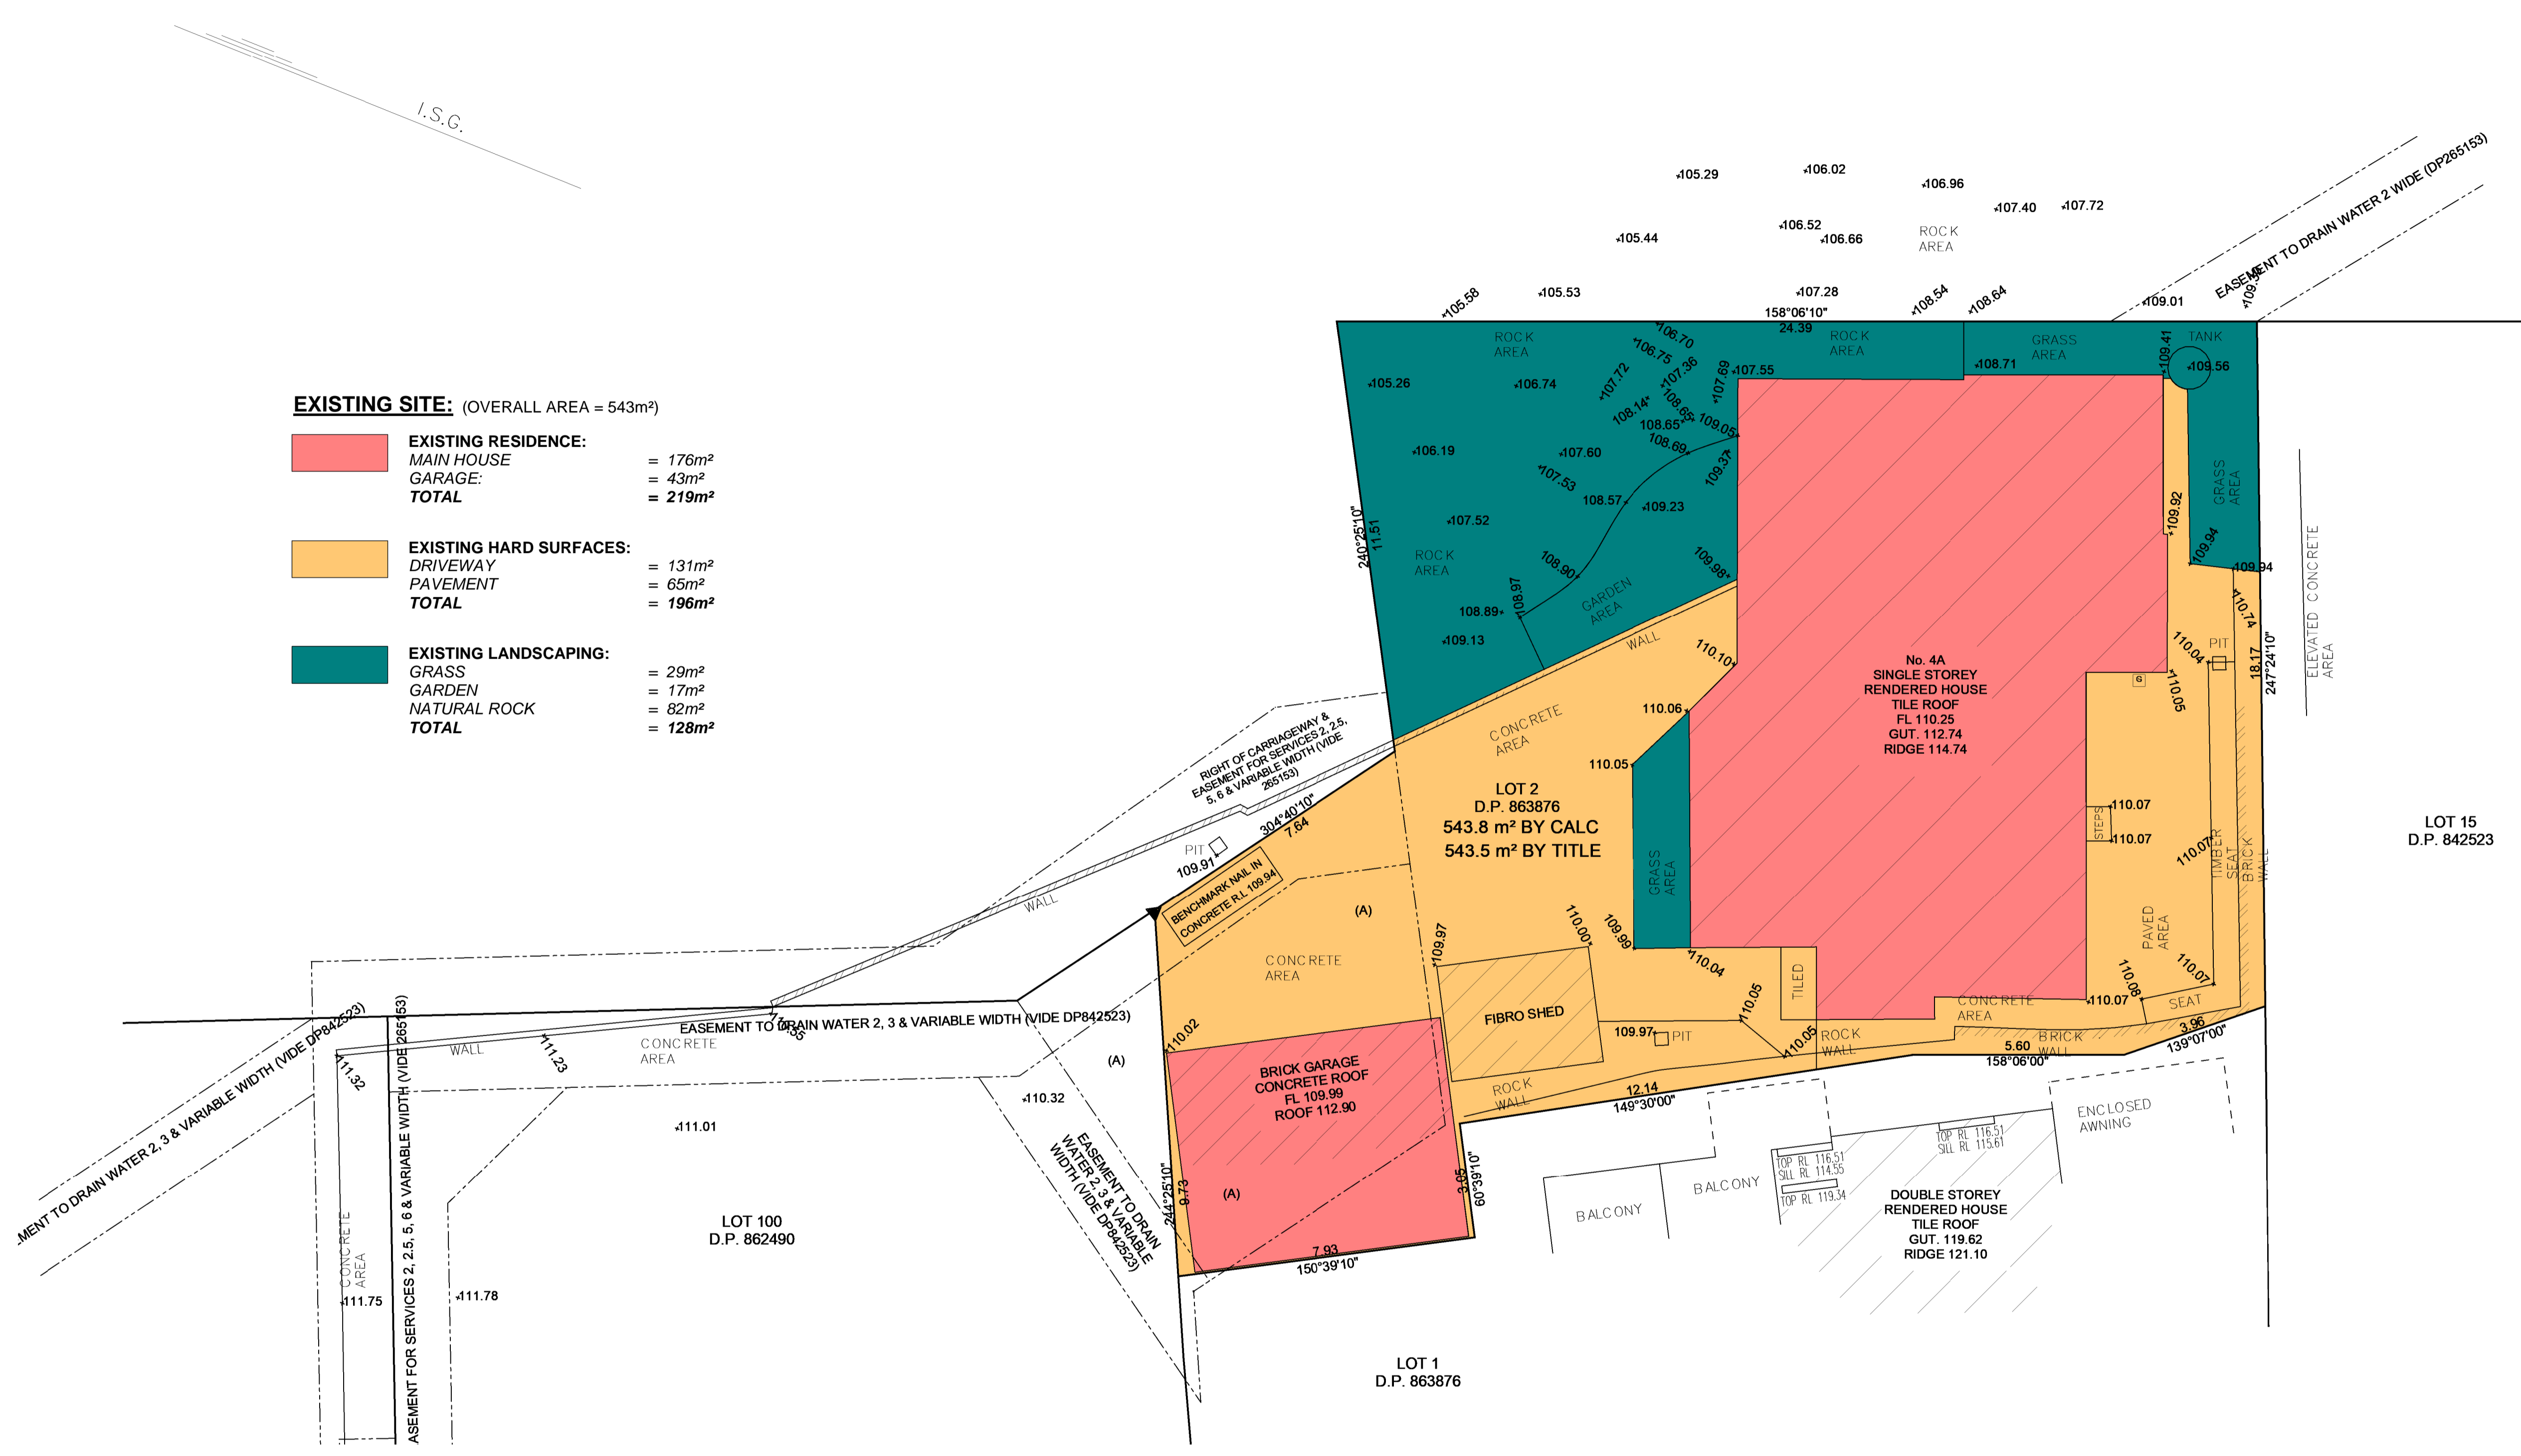


**SITE ANALYSIS PLAN**


**NOTE: NO PROPOSED CONSTRUCTION OR LANDSCAPING**

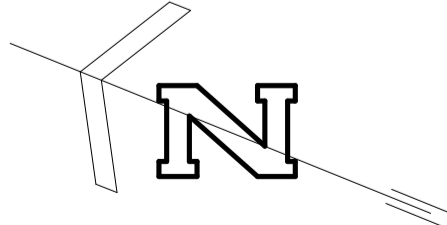


Project Name <b>EXISTING GARAGE AND ROOF TERRACE FOR DA APPROVAL</b>	Drawing Title <b>SITE ANALYSIS PLAN</b>	Status <b>FOR DA APPROVAL</b>
Project Address <b>4A BARNES ROAD FRENCHS FOREST 2086</b>	Client <b>MR IAN MCKENZIE</b>	Date <b>DECEMBER</b>
	Job Number <b>24-102</b>	Scale @ A1 <b>1:100</b>
	Drawing Number <b>DA102</b>	Drawn <b>L.G.G.A</b>
		Revision

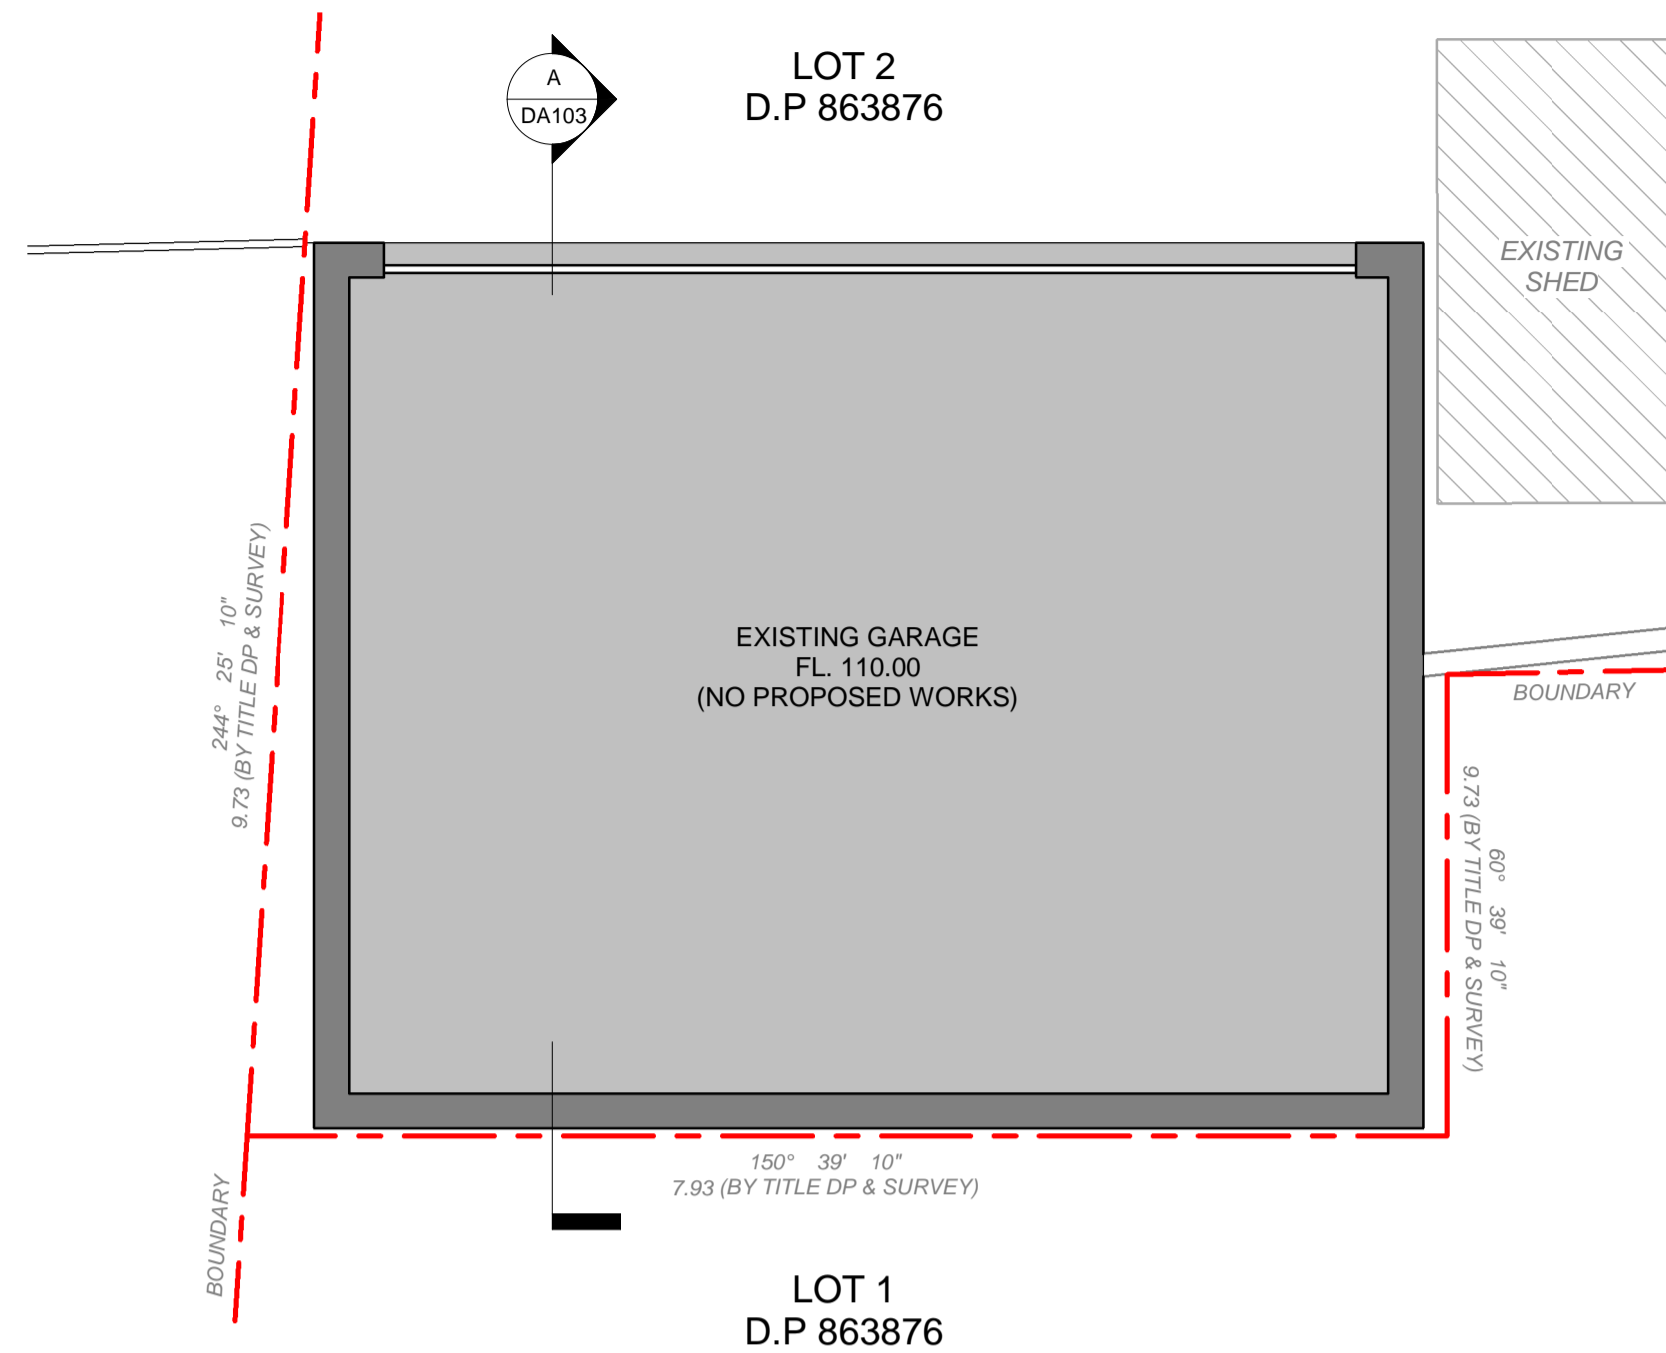


**GARAGE FLOOR PLAN**

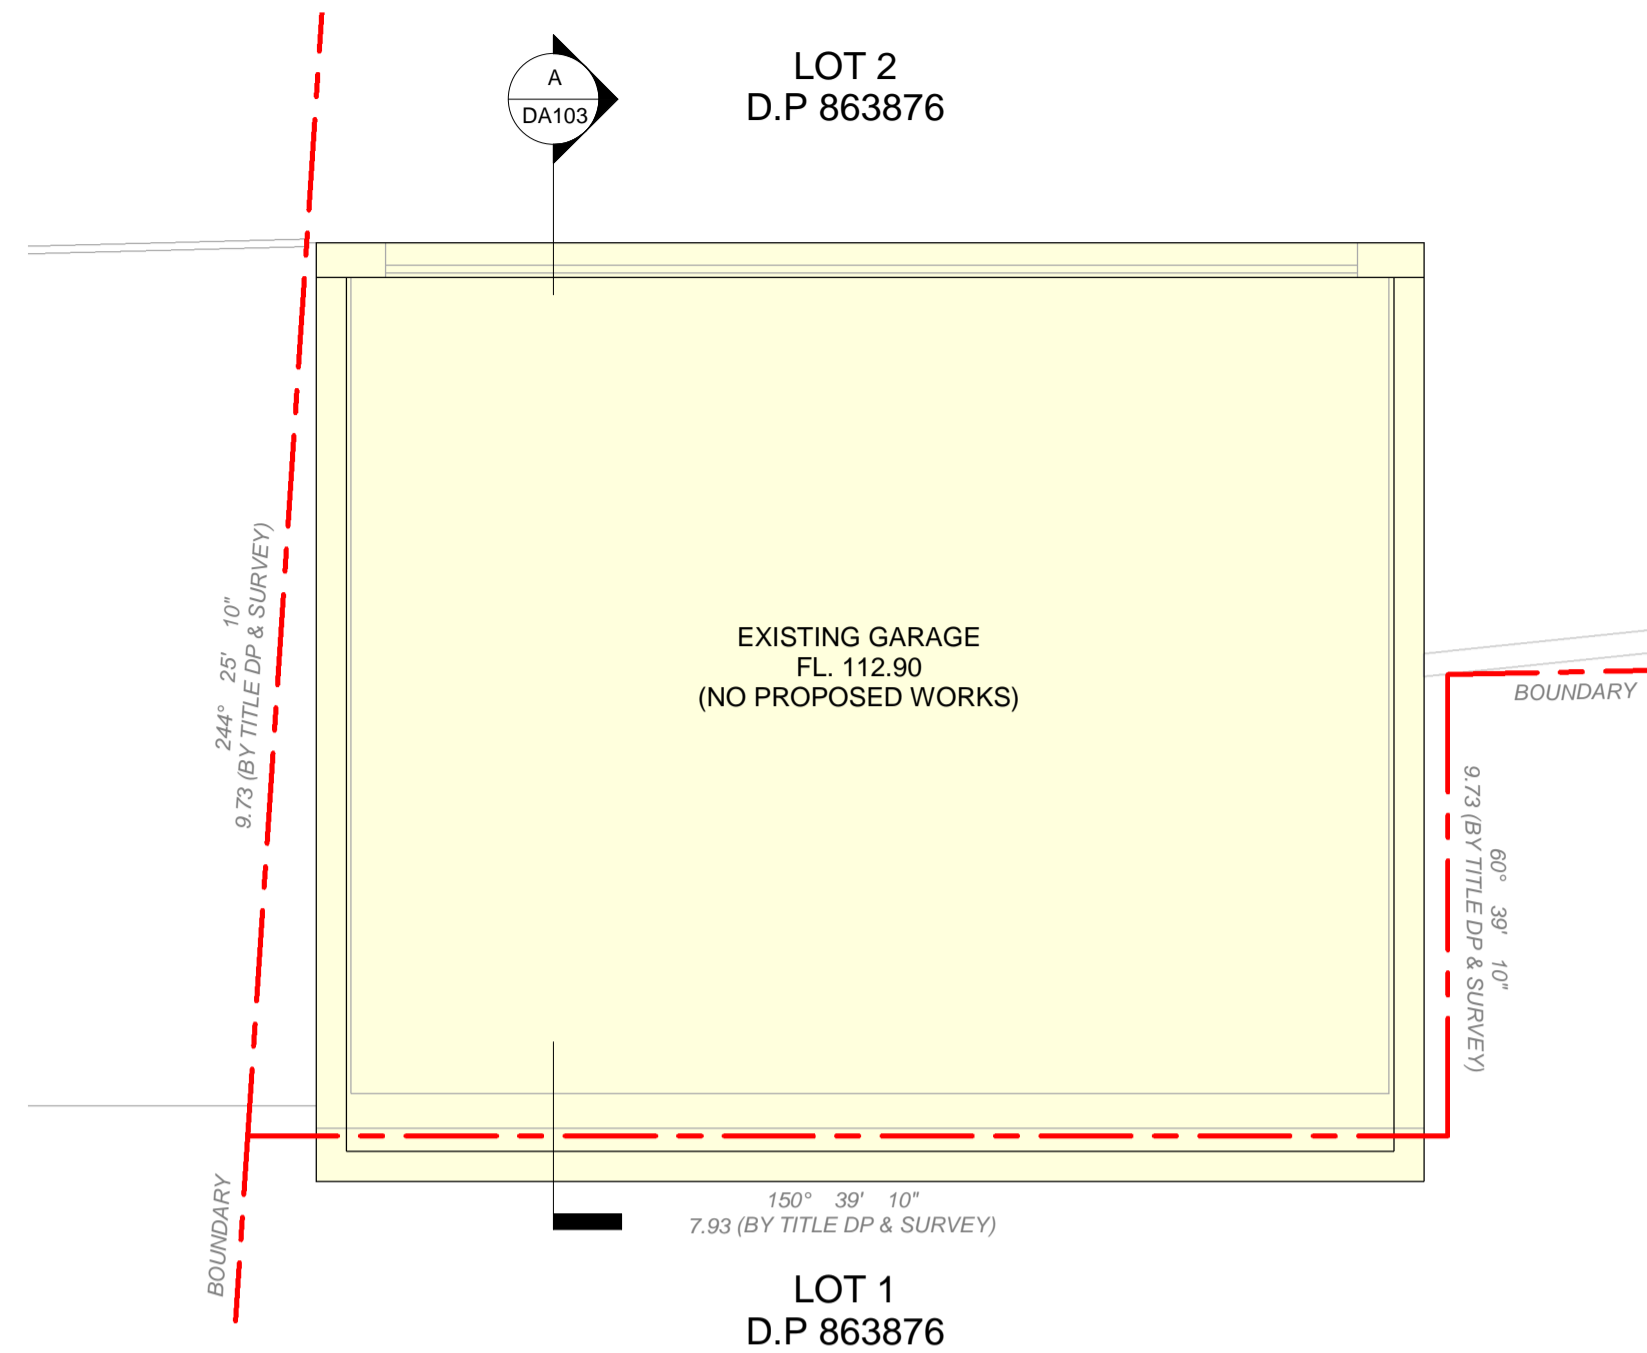


**GARAGE ROOF TERRACE PLAN**

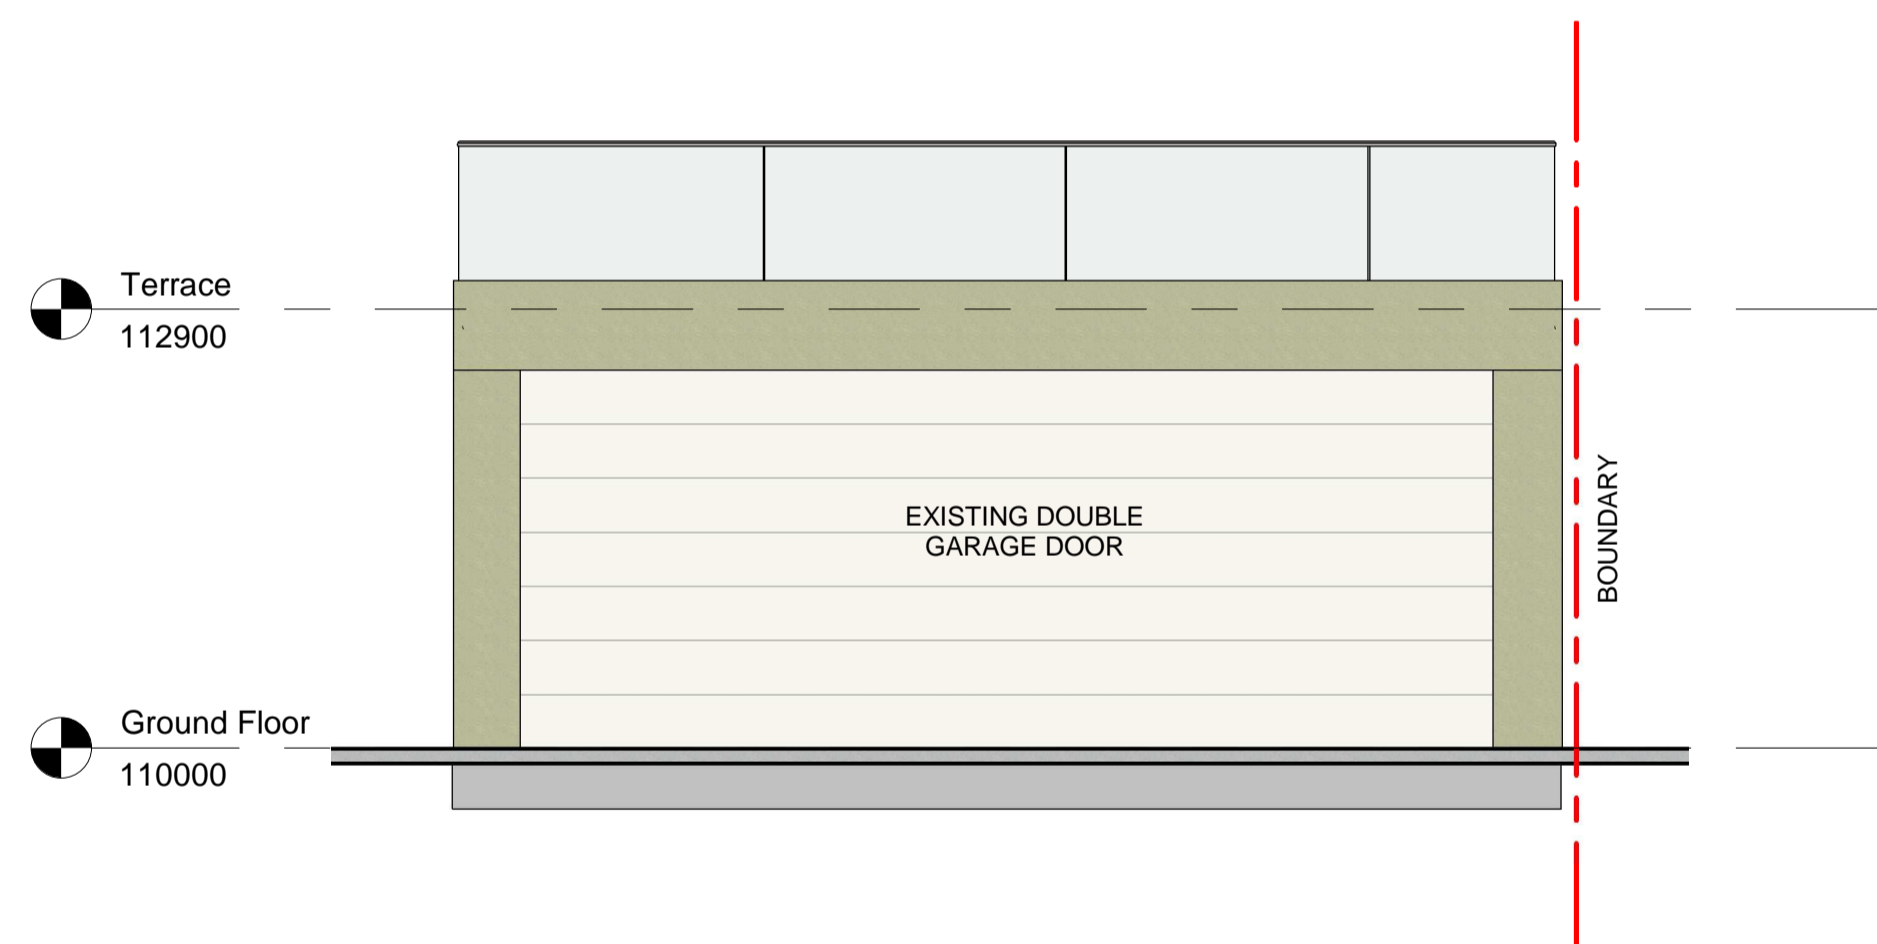


**NORTH EAST**

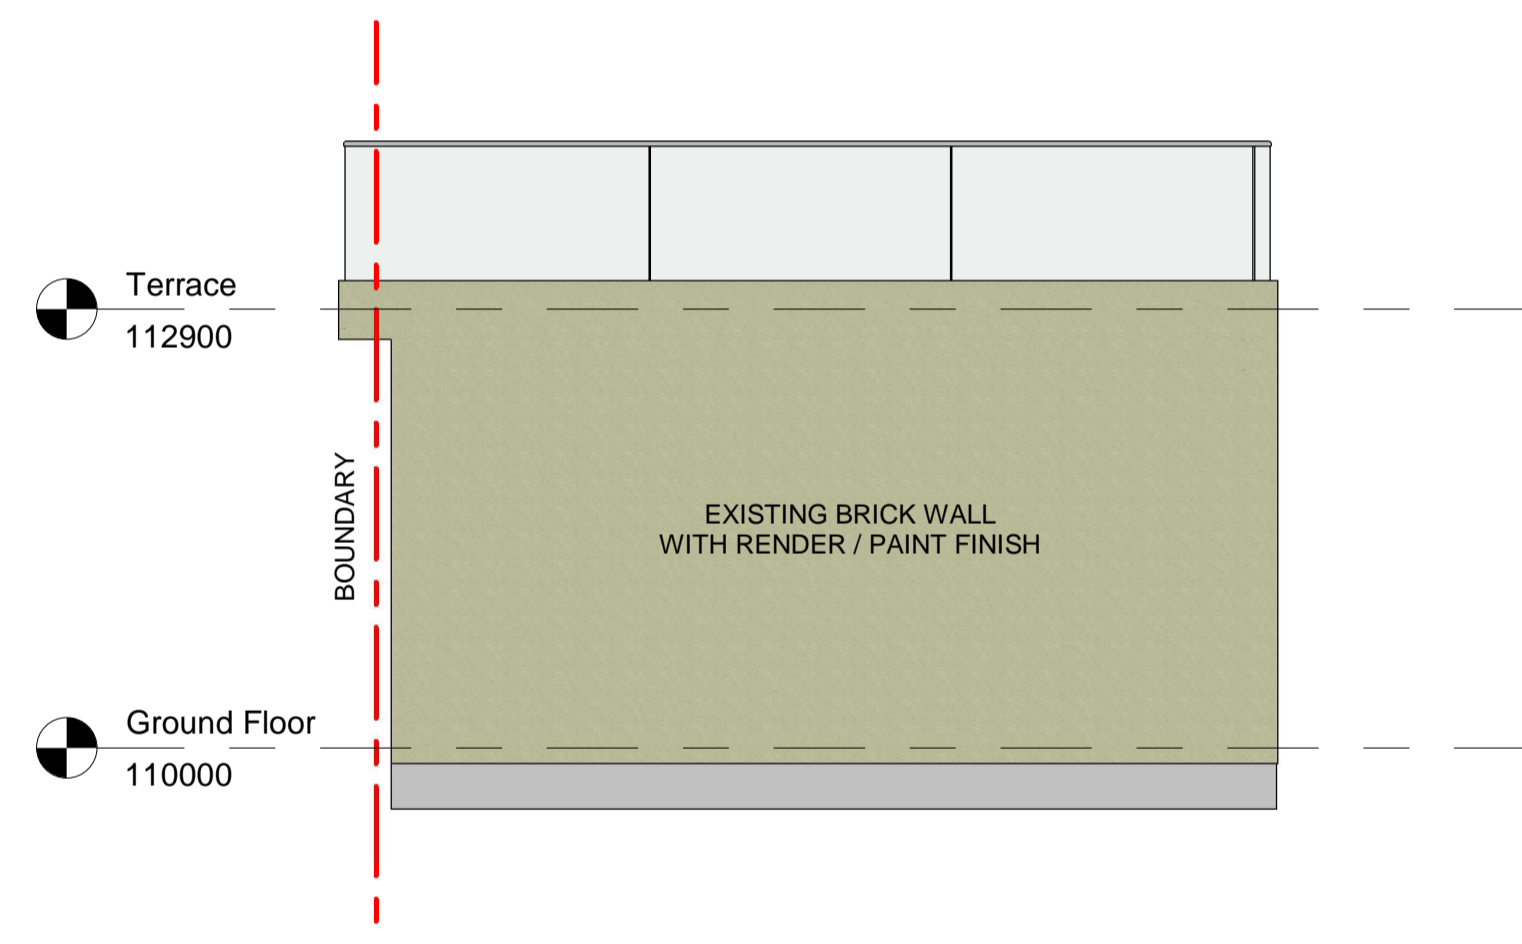


**SOUTH EAST**

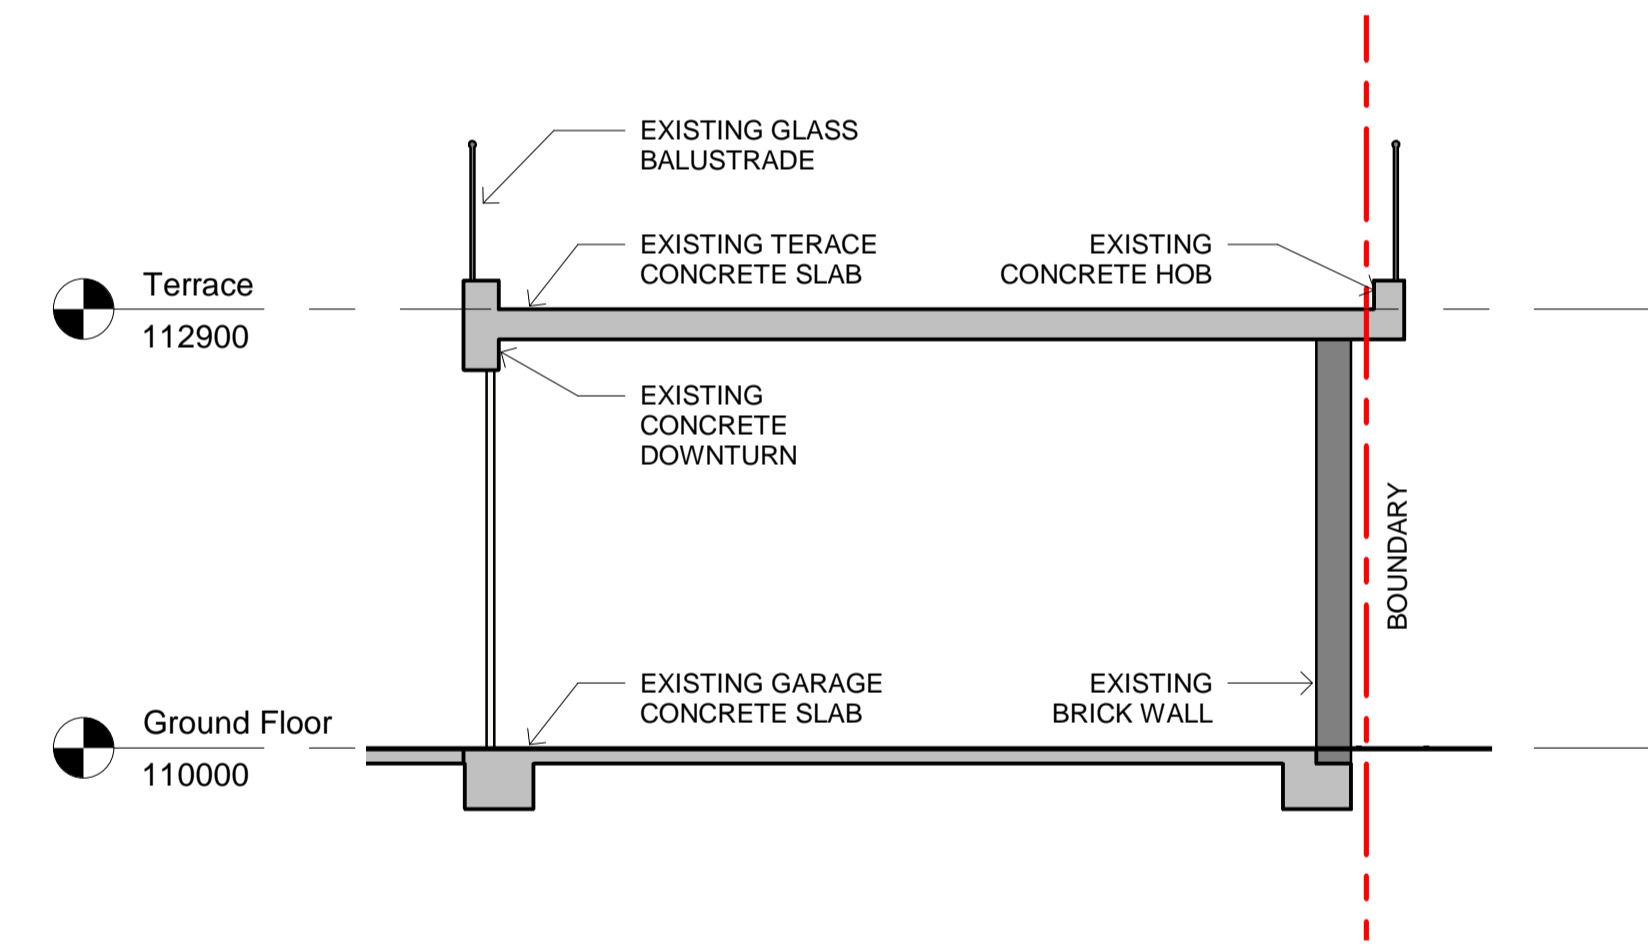

**SECTION A**

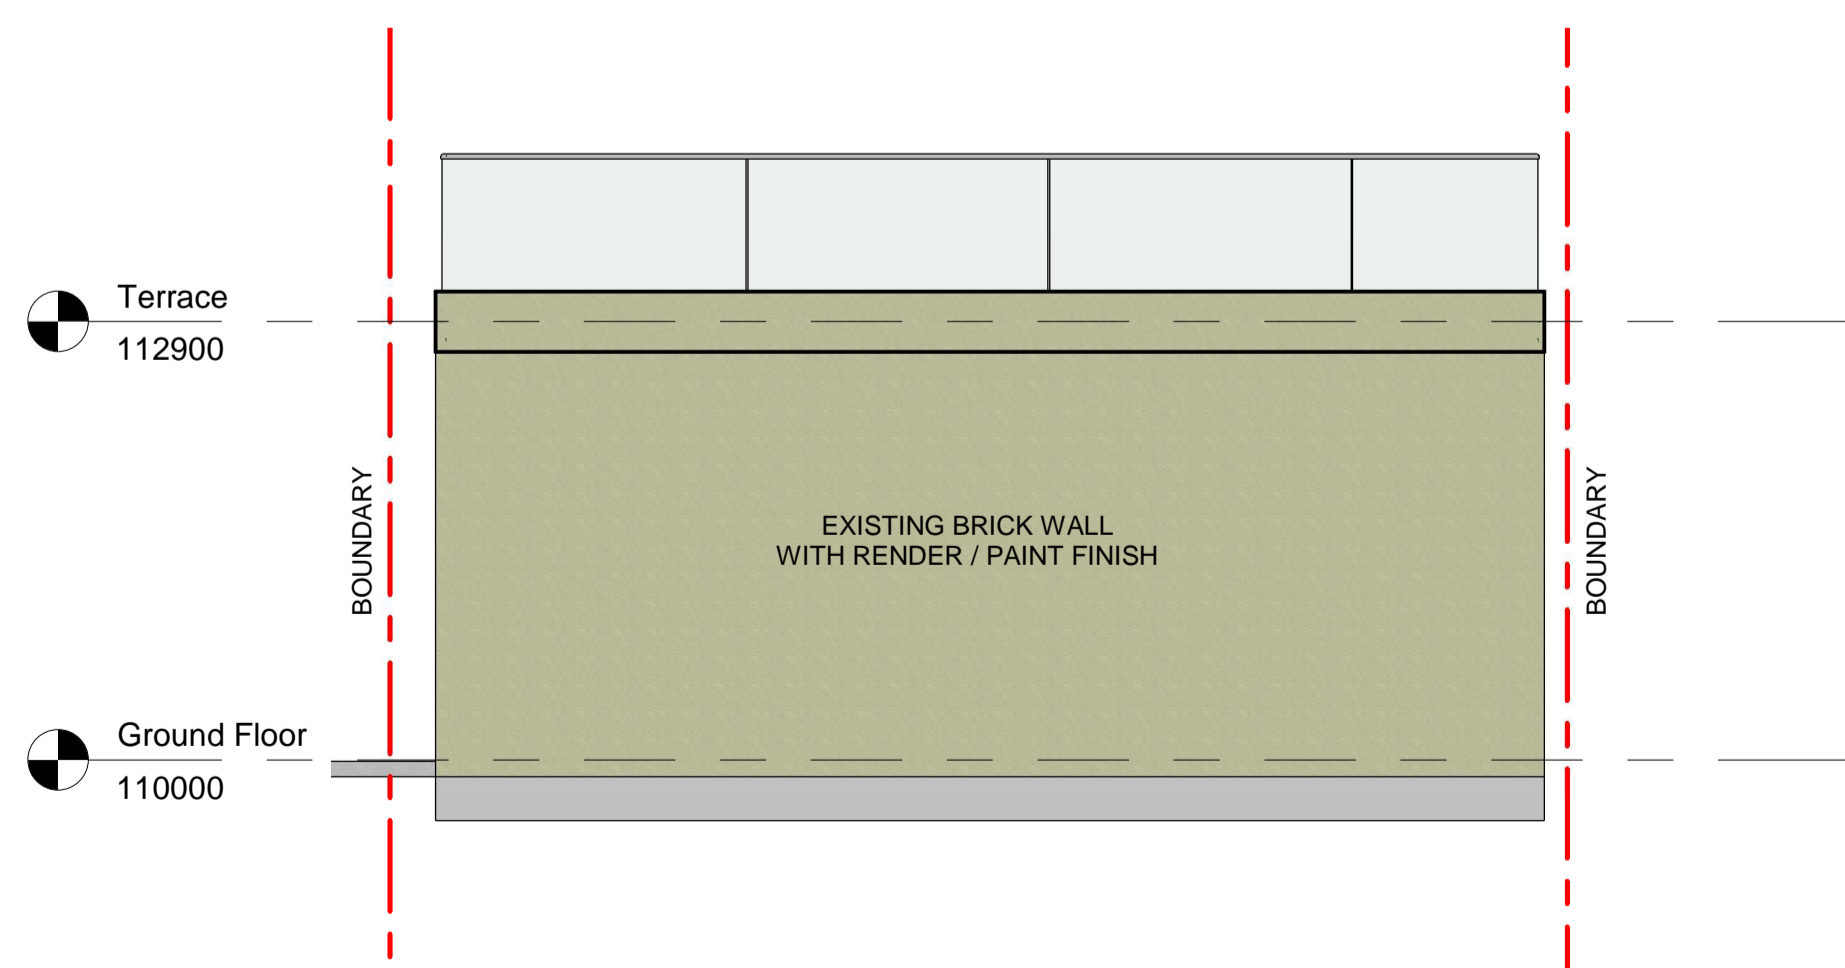


**SOUTH WEST**

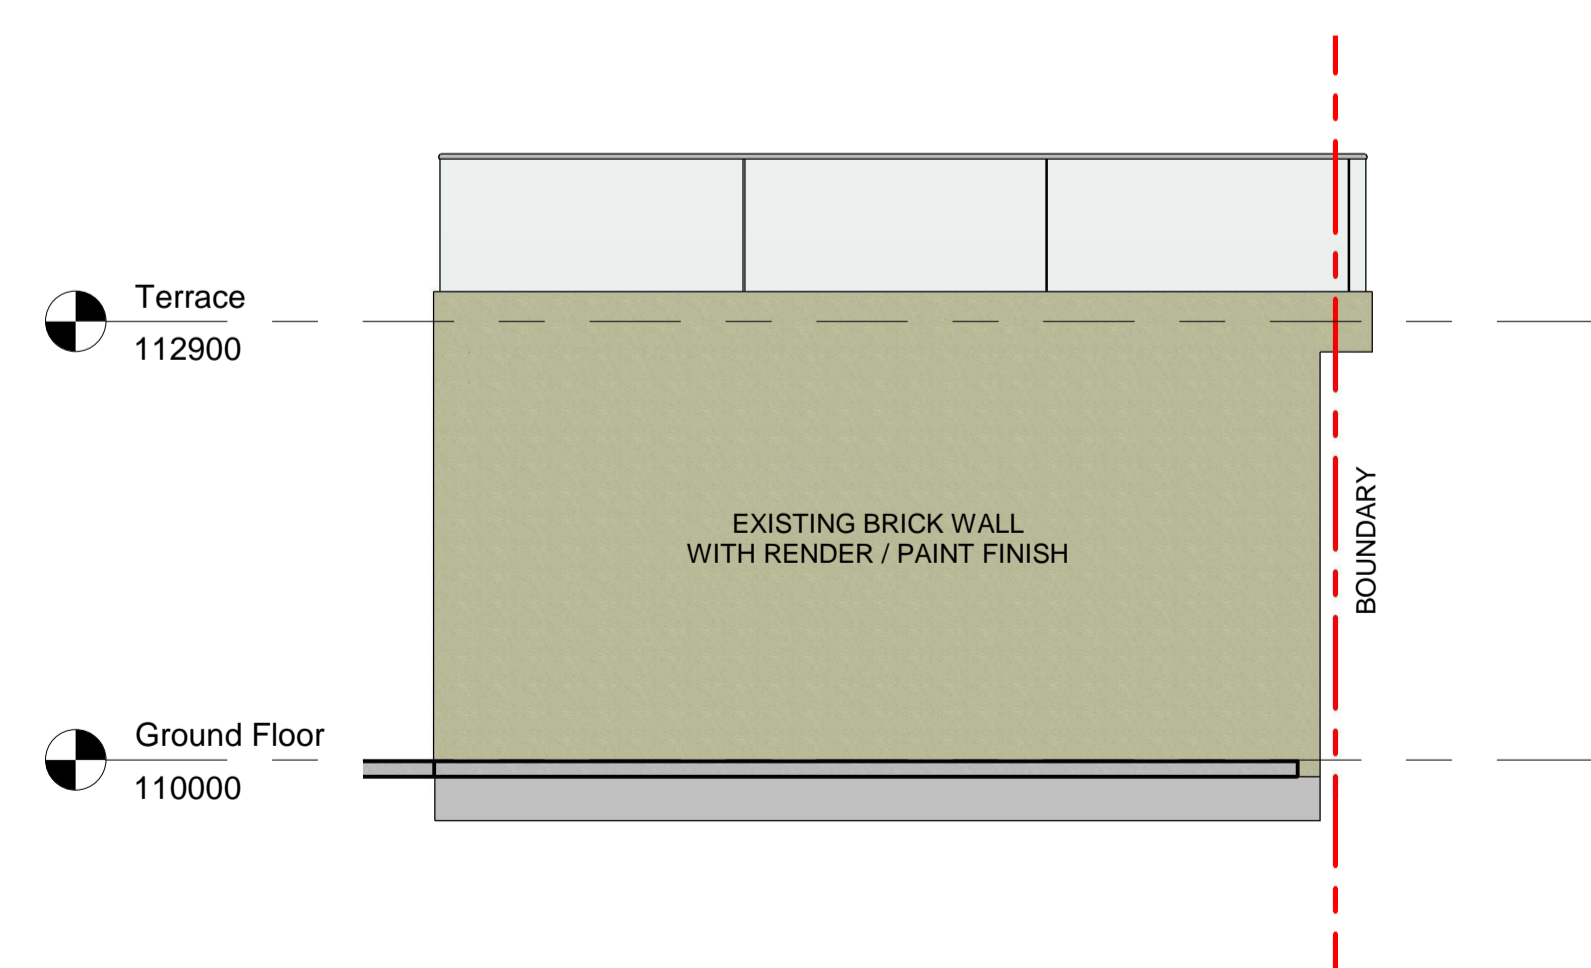

**NORTH WEST**

**NOTE: NO PROPOSED CONSTRUCTION OR LANDSCAPING**

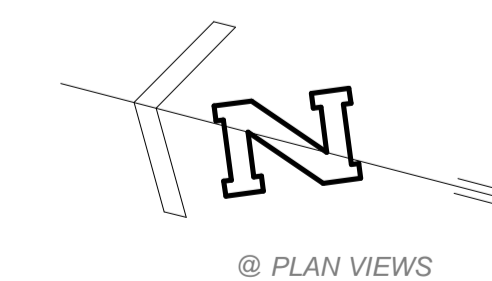

Project Name EXISTING GARAGE AND ROOF TERRACE FOR DA APPROVAL	Drawing Title EXISTING FLOOR PLANS SECTION AND ELEVATIONS	Status FOR DA APPROVAL	Scale @ A1 1:50	Drawn L.G.G.A
Project Address 4A BARNES ROAD FRENCHS FOREST 2086	Client MR IAN MCKENZIE	Date DECEMBER	Job Number 24-102	Drawing Number DA103
		Revision		