

**Site Plan**  
SCALE 1:200

B	04.05.2021	Revised DA Issue to Council
A	14.04.2021	Robinson Strata Management
ISSUE	DATE	DESCRIPTION



Suite C5, 8 Allen St, Waterloo NSW 2017  
ph: (02) 8003 4074 mob: (0419) 670 108  
fax: (02) 8003 9674 email: office@archispectrum.com.au  
A.B.N. 40 966 067 144

DESIGNS CONTAINED IN THESE DRAWINGS AND SPECIFICATIONS ARE THE PROPERTY OF ARCHISPECTRUM AND ARE SUBJECT TO COPYRIGHT LAWS. ALL DIMENSIONS SHOULD BE VERIFIED ON SITE BEFORE COMMENCEMENT OF ANY WORKS. IN CASE OF ANY DISCREPANCIES, IT SHOULD BE VERIFIED BEFORE CONTINUING FURTHER WORKS.



Suite 106, Level 1, 35 Spring Street  
Bondi Junction NSW  
coronaprojects@gmail.com www.coronaprojects.com.au


PROJECT:  
**Alteration of Existing  
Balconies**  
88 North Steyne, Manly

CLIENT:  
**Robinson Strata Management**  
88 North Steyne, Manly

SHEET TITLE:  
**Existing Site Plan**

SCALE: 1:200 @ A3 SHEET SIZE: DWG NO: REVISION:  
DRAWN: SL

**A3 DA01 b**

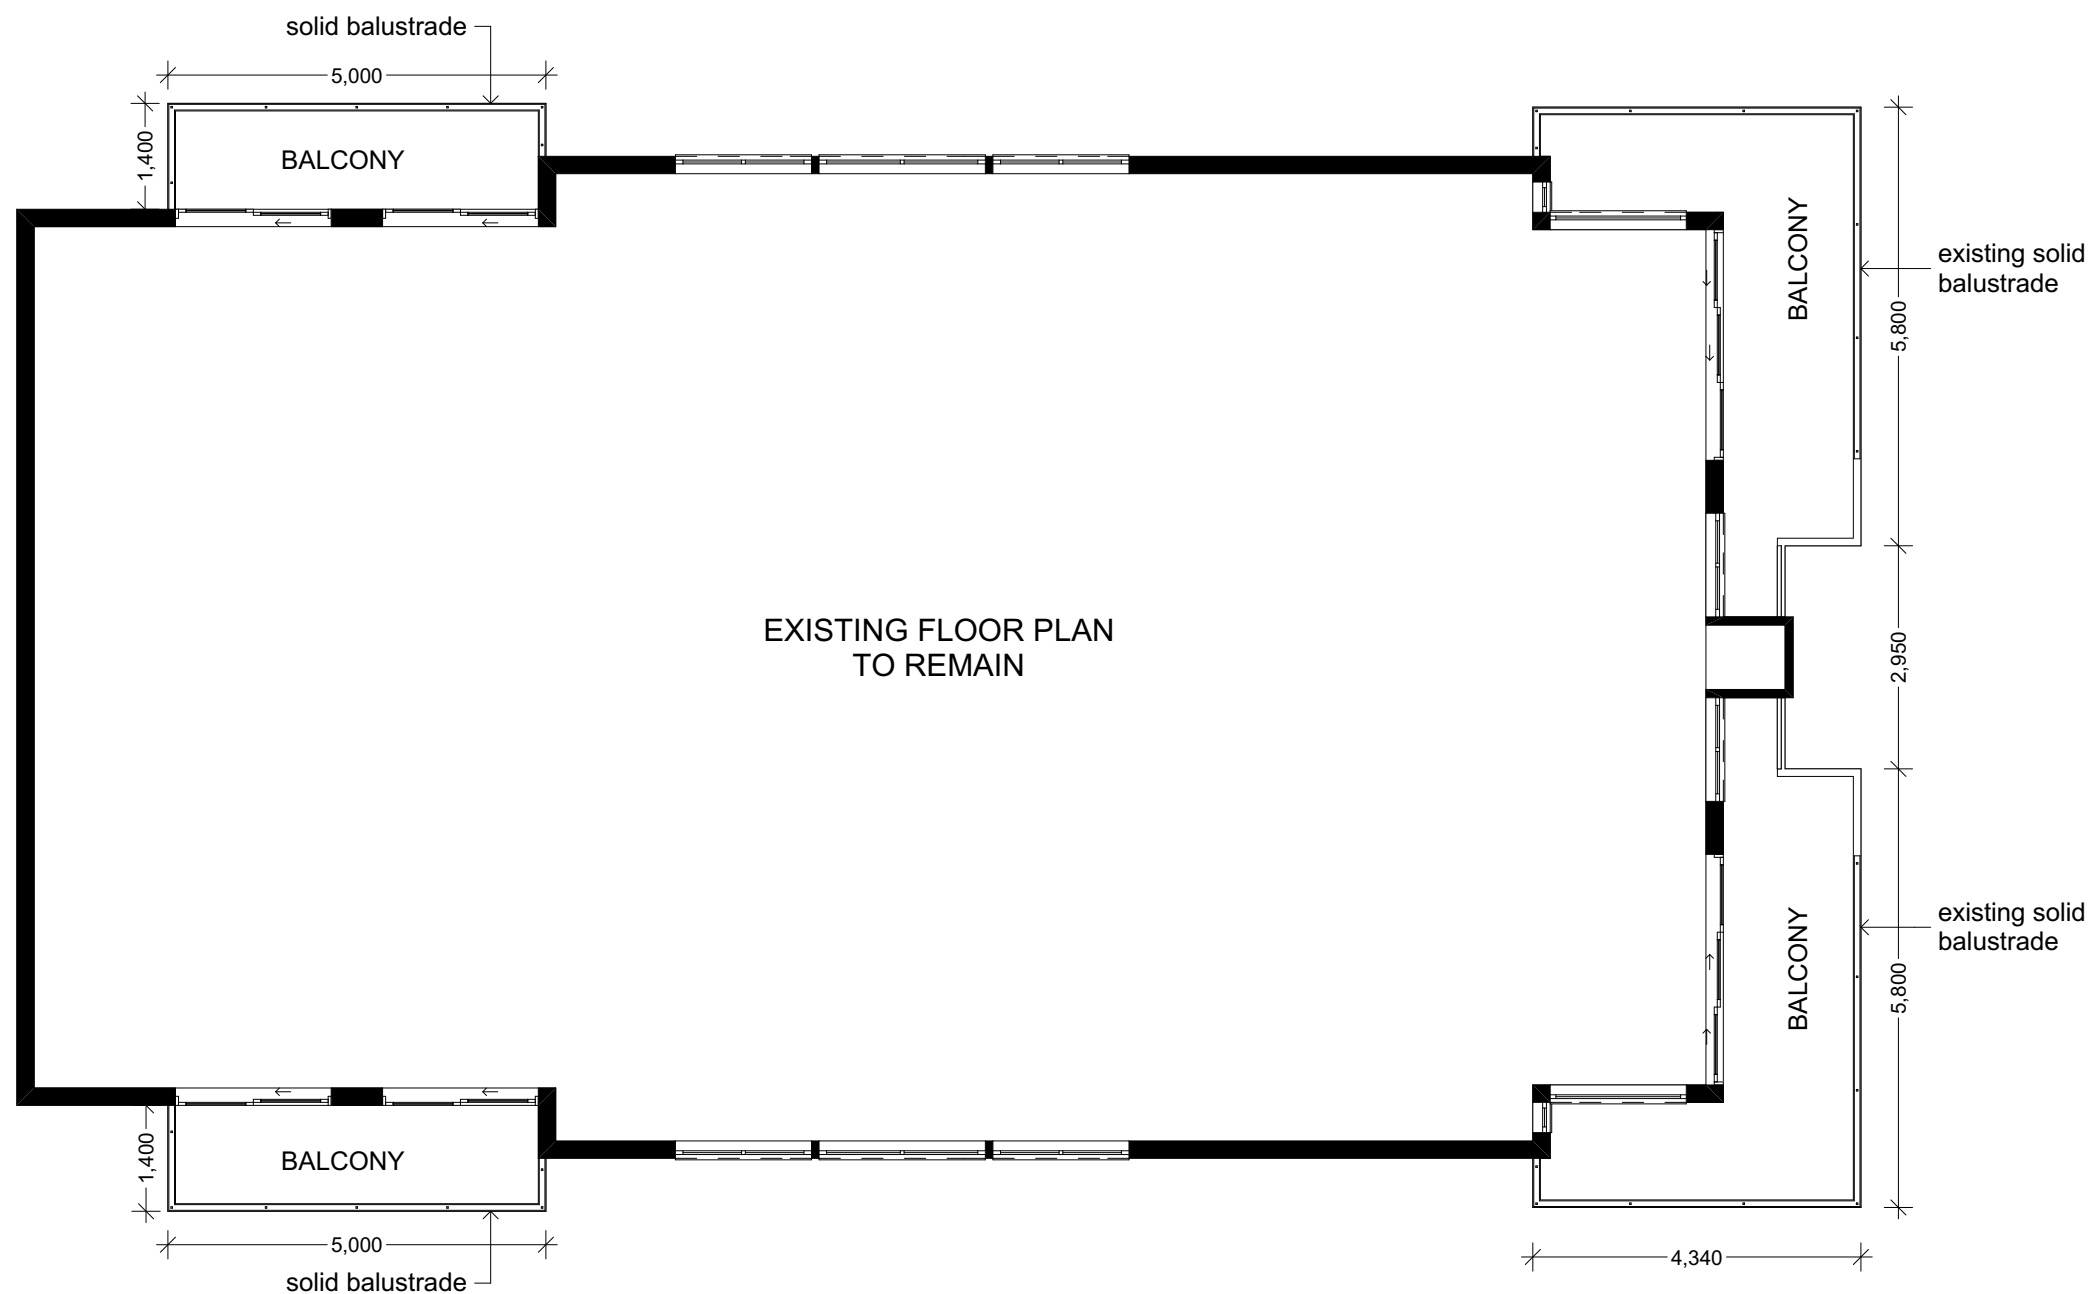

**Existing Typical Floor Plan**  
SCALE 1:100

B	04.05.2021	Revised DA Issue to Council
A	14.04.2021	Robinson Strata Management
ISSUE	DATE	DESCRIPTION



Suite C5, 8 Allen St, Waterloo NSW 2017  
ph: (02) 8003 4074 mob: (0419) 670 108  
fax: (02) 8003 9674 email: office@archispectrum.com.au  
A.B.N. 40 966 067 144

DESIGNS CONTAINED IN THESE DRAWINGS AND SPECIFICATIONS ARE THE PROPERTY OF ARCHISPECTRUM AND ARE SUBJECT TO COPYRIGHT LAWS. ALL DIMENSIONS SHOULD BE VERIFIED ON SITE BEFORE COMMENCEMENT OF ANY WORKS. IN CASE OF ANY DISCREPANCIES, IT SHOULD BE VERIFIED BEFORE CONTINUING FURTHER WORKS.



Suite 106, Level 1, 35 Spring Street  
Bondi Junction NSW  
coronaprojects@gmail.com www.coronaprojects.com.au


PROJECT:  
**Alteration of Existing  
Balconies**  
88 North Steyne, Manly

CLIENT:  
**Robinson Strata Management**  
88 North Steyne, Manly

SHEET TITLE:  
**Existing Typical Floor Plan**

SCALE: 1:100 @ A3 SHEET SIZE: DWG NO: REVISION:  
DRAWN: SL

**A3 DA02 b**

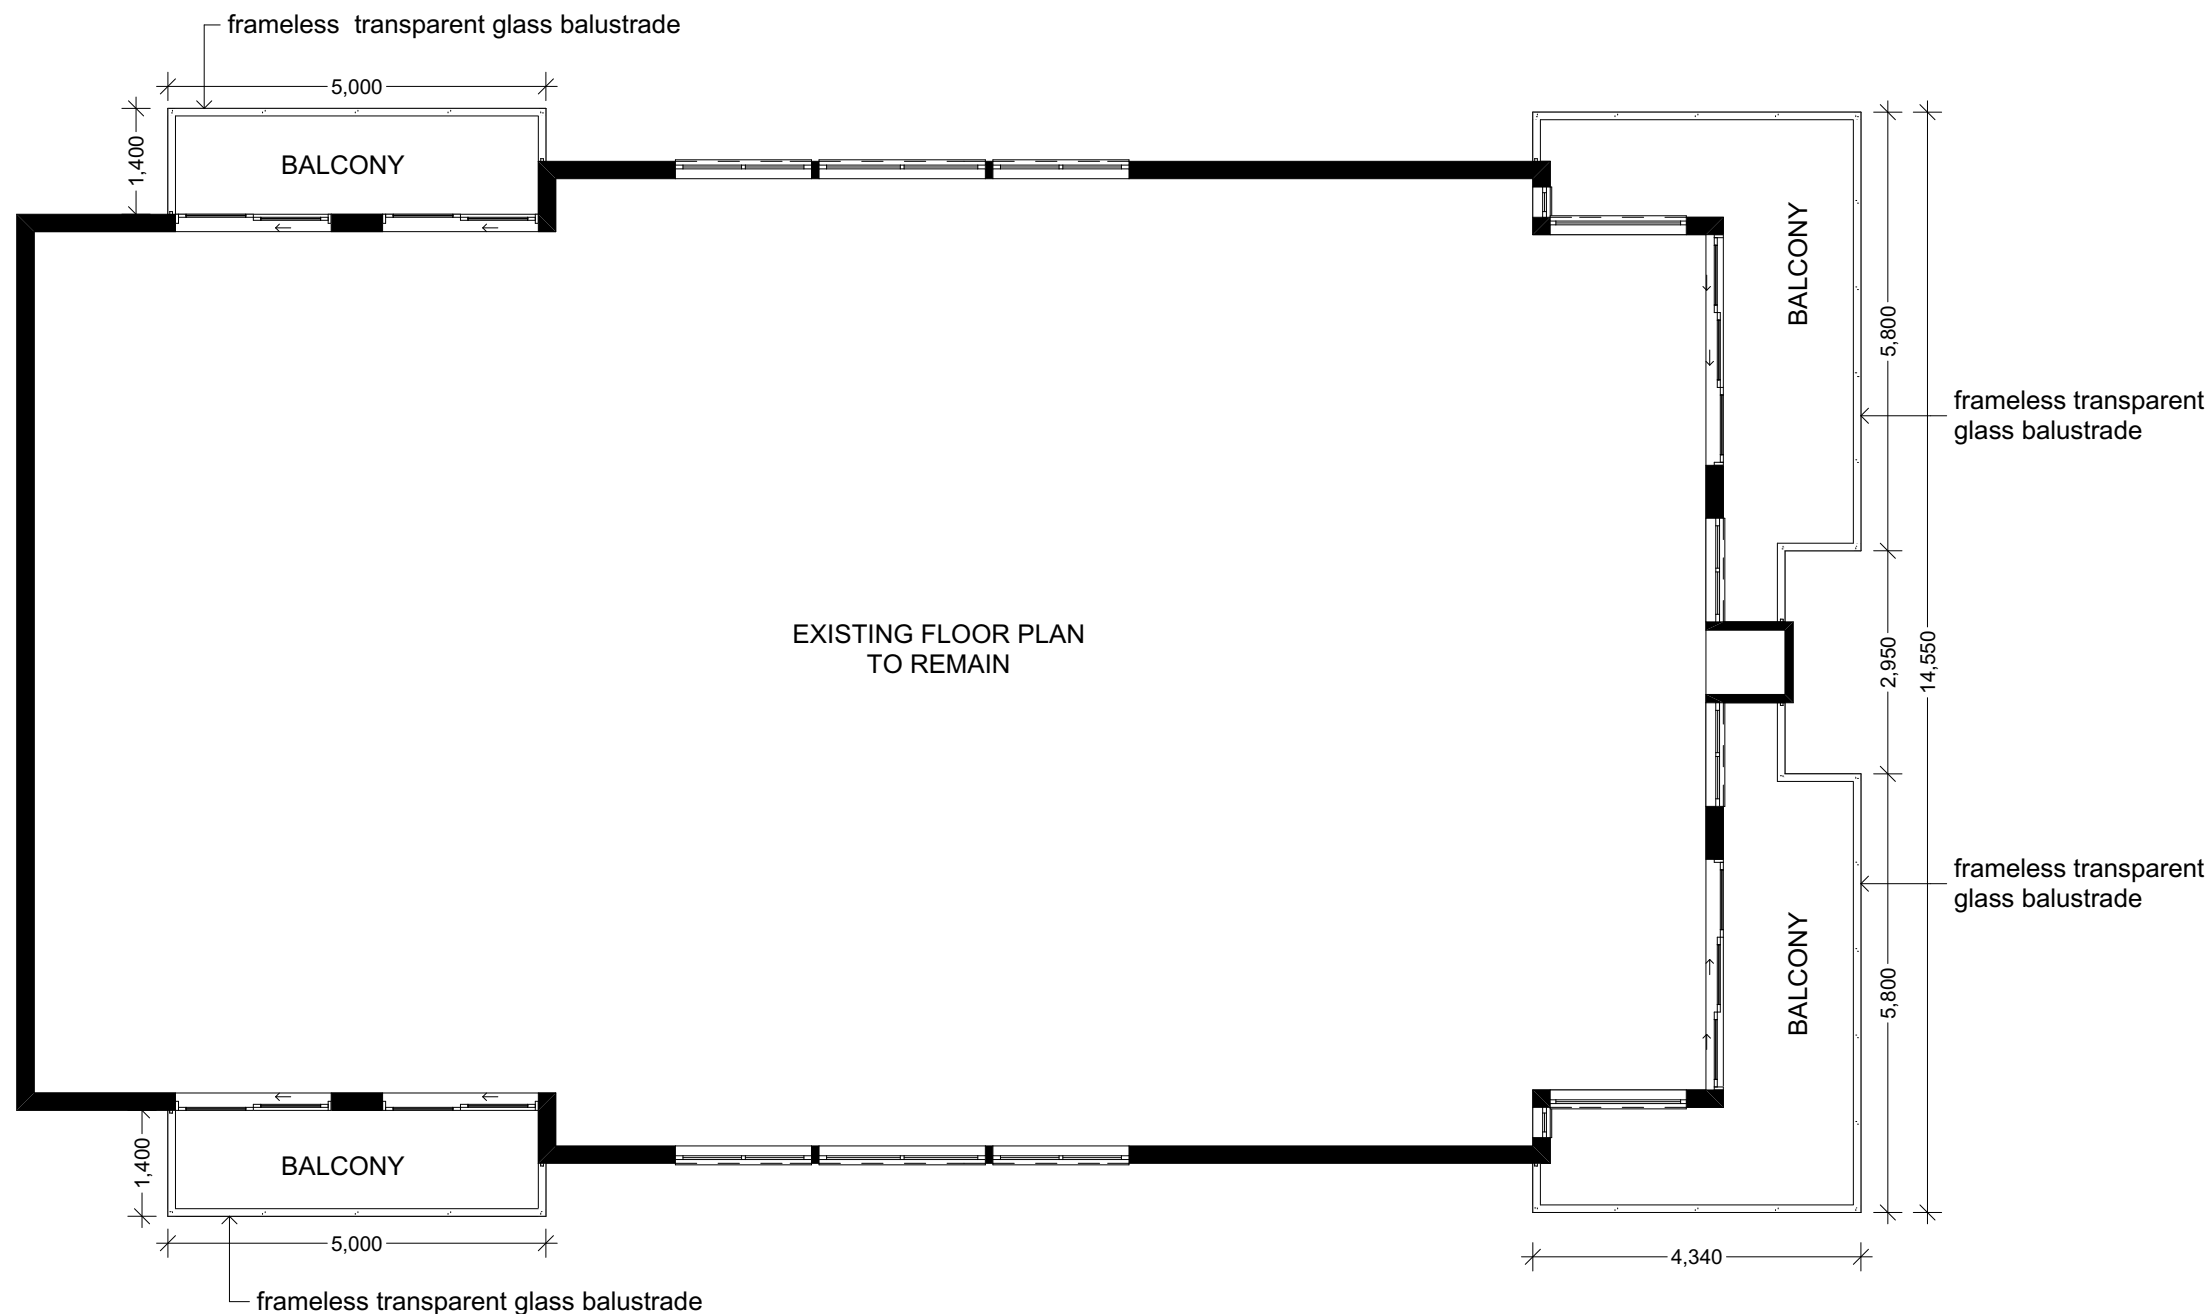

**Proposed Typical Floor Plan**  
SCALE 1:100

B	04.05.2021	Revised DA Issue to Council
A	14.04.2021	Robinson Strata Management
ISSUE	DATE	DESCRIPTION



Suite C5, 8 Allen St, Waterloo NSW 2017  
ph: (02) 8003 4074 mob: (0419) 670 108  
fax: (02) 8003 9674 email: office@archispectrum.com.au  
A.B.N. 40 966 067 144

DESIGNS CONTAINED IN THESE DRAWINGS AND SPECIFICATIONS ARE THE PROPERTY OF ARCHISPECTRUM AND ARE SUBJECT TO COPYRIGHT LAWS. ALL DIMENSIONS SHOULD BE VERIFIED ON SITE BEFORE COMMENCEMENT OF ANY WORKS. IN CASE OF ANY DISCREPANCIES, IT SHOULD BE VERIFIED BEFORE CONTINUING FURTHER WORKS.




Suite 106, Level 1, 35 Spring Street  
Bondi Junction NSW  
coronaprojects@gmail.com www.coronaprojects.com.au

PROJECT:  
**Alteration of Existing  
Balconies**  
88 North Steyne, Manly

CLIENT:  
**Robinson Strata Management**  
88 North Steyne, Manly

SHEET TITLE:  
**Proposed Typical Floor Plan**

**Existing  
East Elevation**  
SCALE 1:100

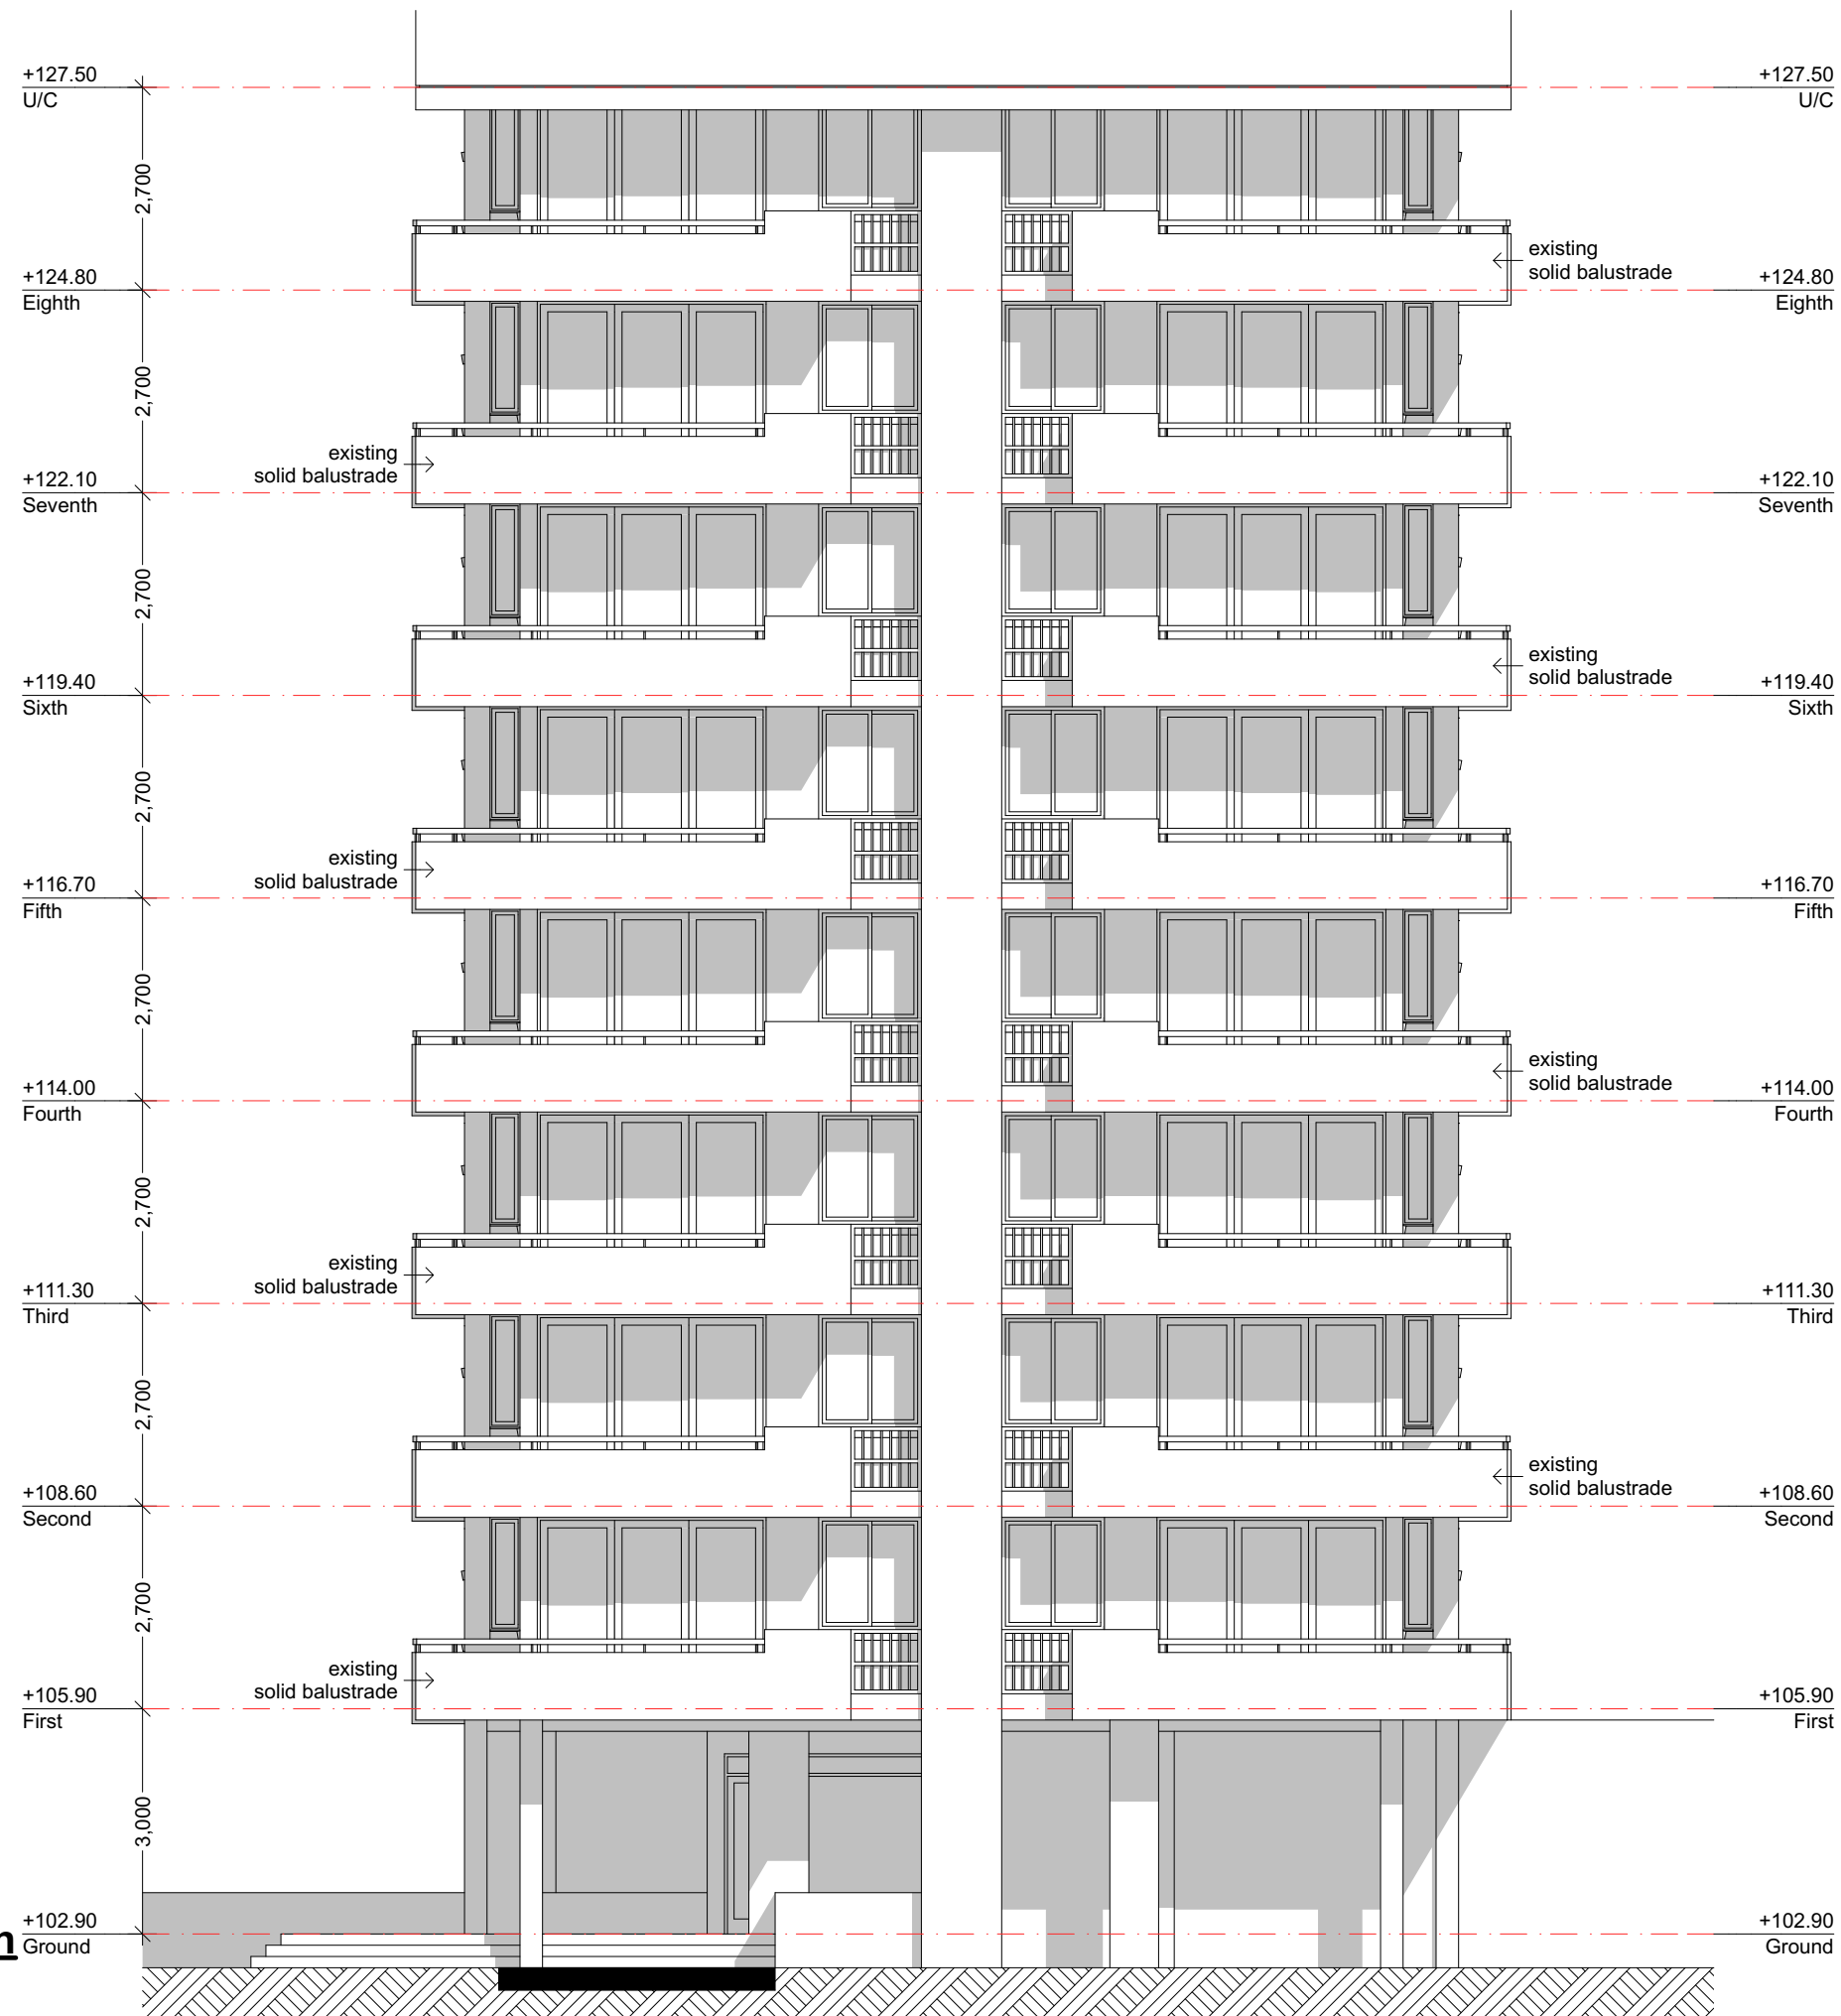

B	04.05.2021	Revised DA Issue to Council
A	14.04.2021	Robinson Strata Management
ISSUE	DATE	DESCRIPTION



Suite C5, 8 Allen St, Waterloo NSW 2017  
ph: (02) 8003 4074 mob: (0419) 670 108  
fax: (02) 8003 9674 email: office@archispectrum.com.au  
A.B.N. 40 966 067 144

DESIGNS CONTAINED IN THESE DRAWINGS AND SPECIFICATIONS ARE THE PROPERTY OF ARCHISPECTRUM AND ARE SUBJECT TO COPYRIGHT LAWS. ALL DIMENSIONS SHOULD BE VERIFIED ON SITE BEFORE COMMENCEMENT OF ANY WORKS. IN CASE OF ANY DISCREPANCIES, IT SHOULD BE VERIFIED BEFORE CONTINUING FURTHER WORKS.



Suite 106, Level 1, 35 Spring Street  
Bondi Junction NSW  
coronaprojects@gmail.com www.coronaprojects.com.au

PROJECT:  
**Alteration of Existing  
Balconies**  
88 North Steyne, Manly


CLIENT:  
**Robinson Strata Management**  
88 North Steyne, Manly

SHEET TITLE:  
**Existing East Elevation**

SCALE: 1:100 @ A3 SHEET SIZE: DWG NO: REVISION:  
DRAWN: SL

**A3 DA04 b**

**Existing  
East Elevation**  
SCALE 1:100

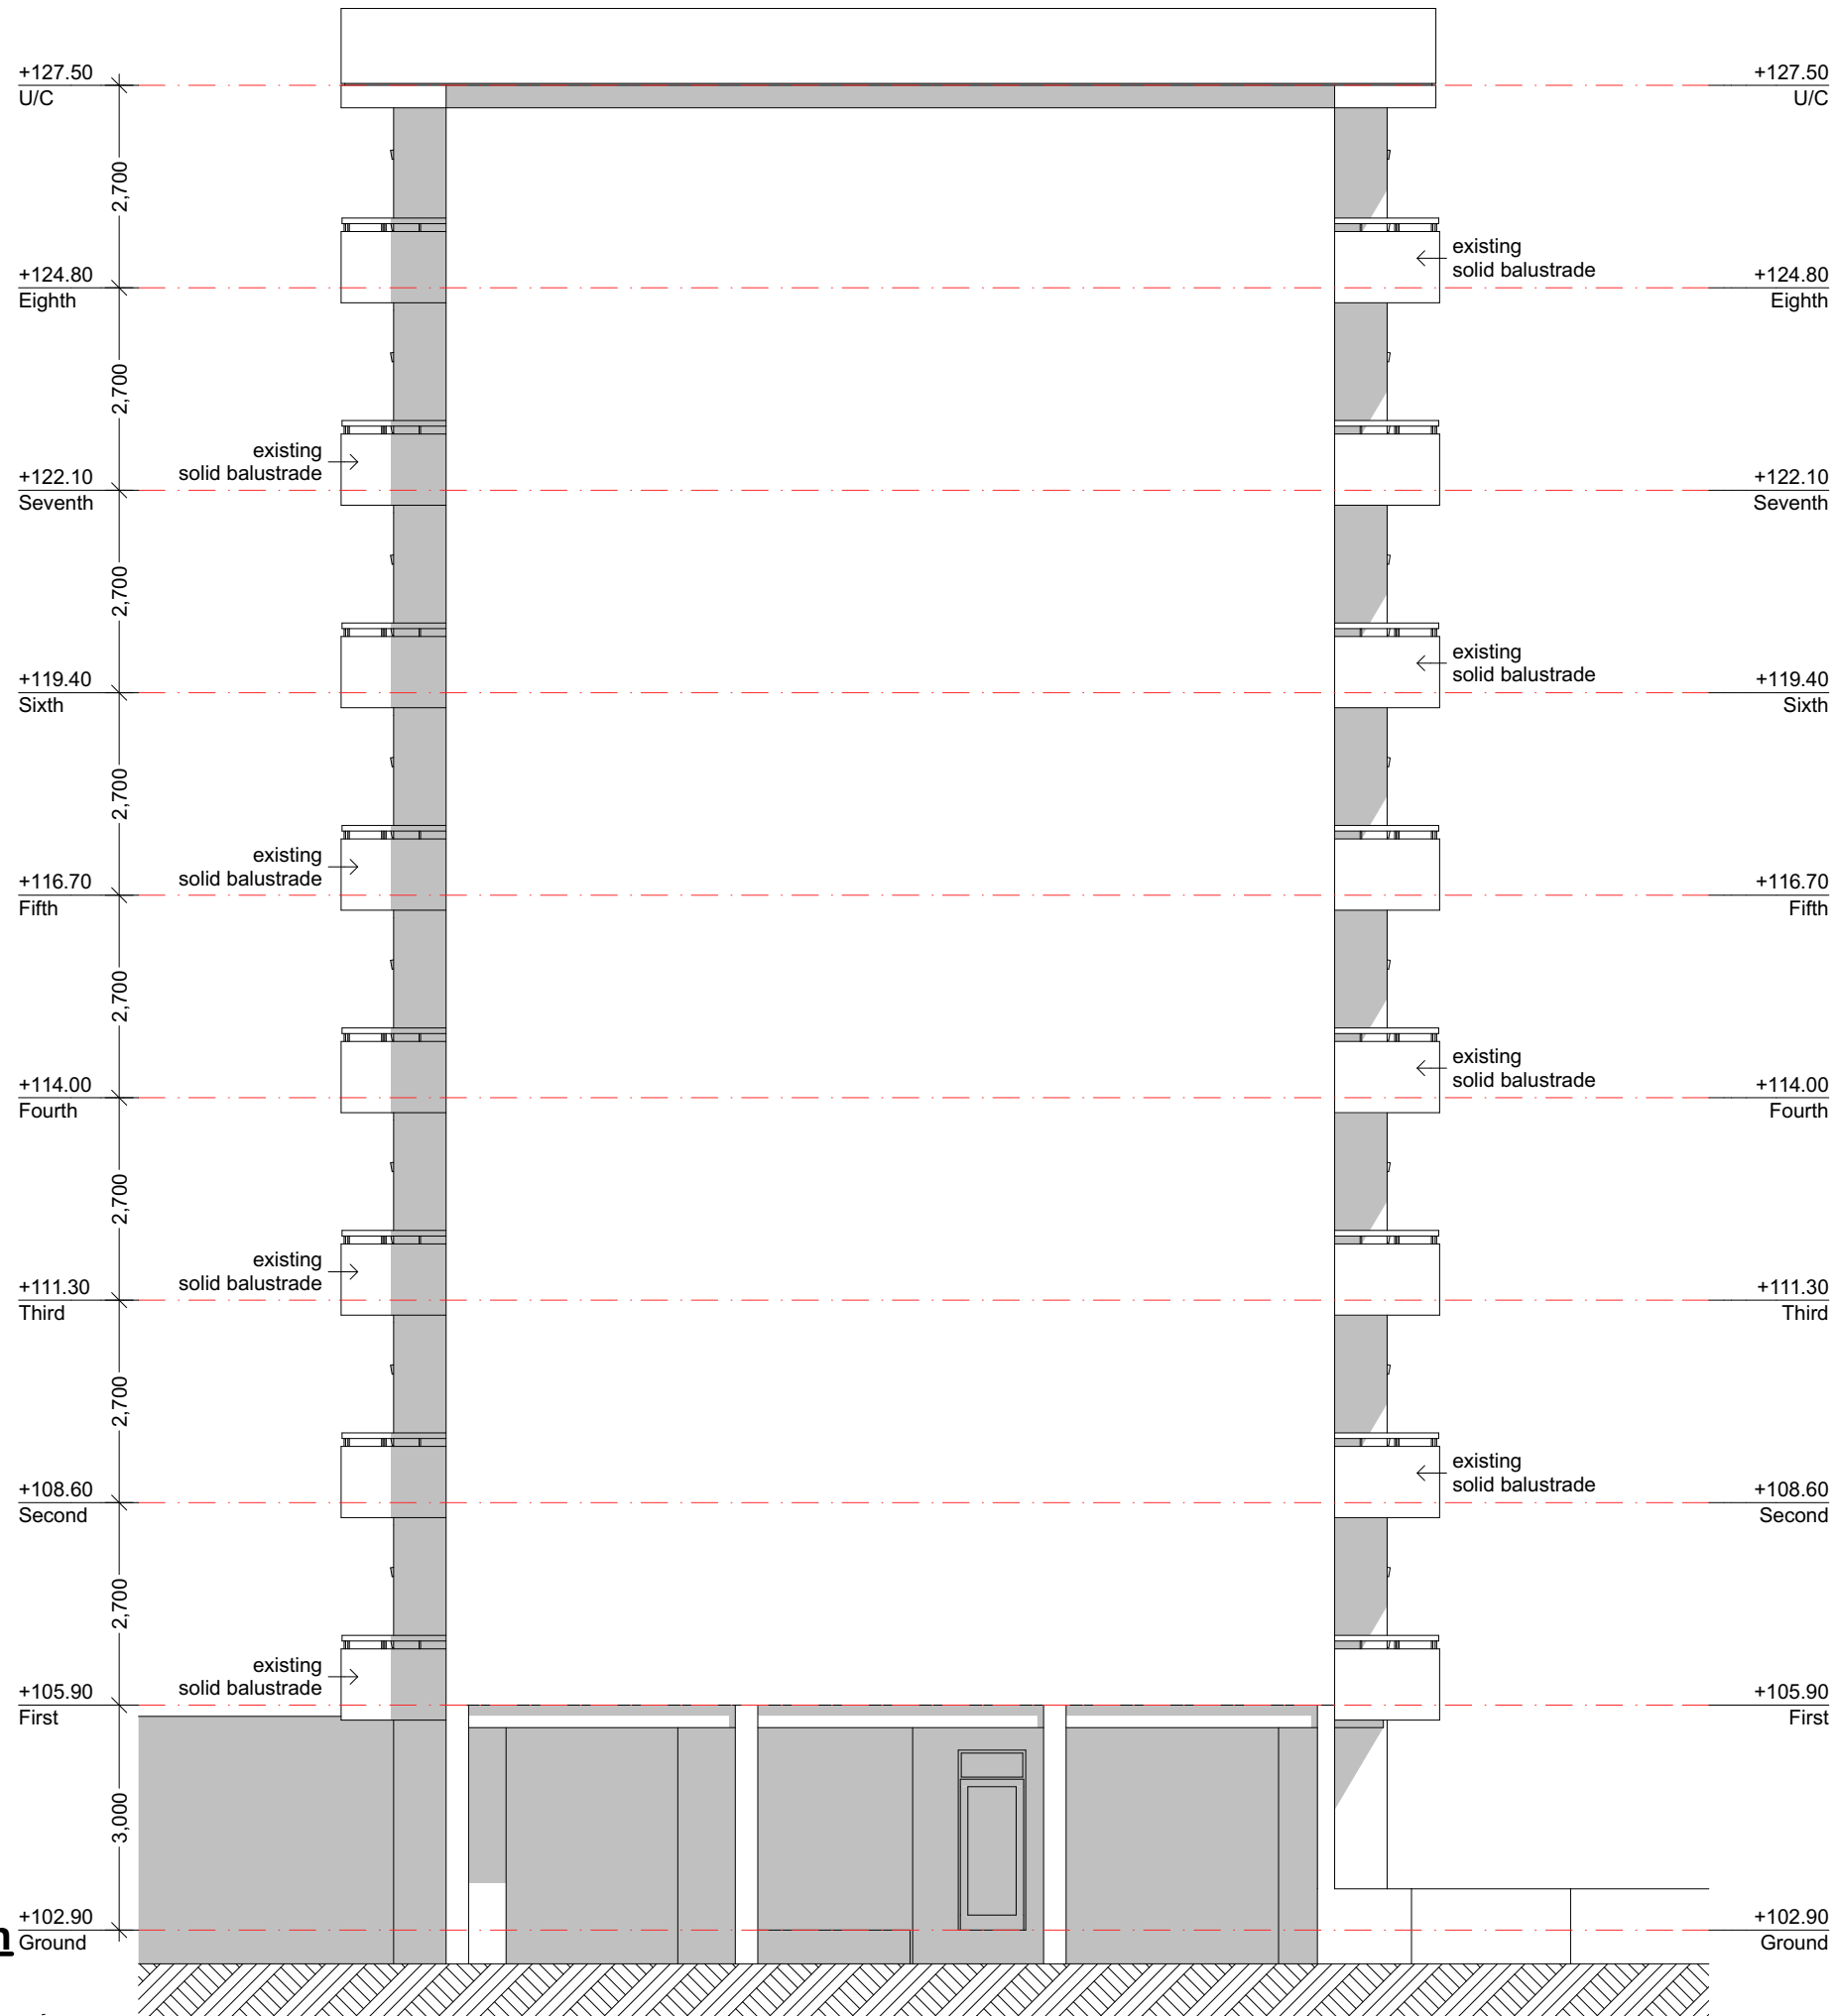

B	04.05.2021	Revised DA Issue to Council
A	14.04.2021	Robinson Strata Management
ISSUE	DATE	DESCRIPTION



Suite C5, 8 Allen St, Waterloo NSW 2017  
 ph: (02) 8003 4074 mob: (0419) 670 108  
 fax: (02) 8003 9674 email: office@archispectrum.com.au  
 A.B.N. 40 966 067 144

DESIGNS CONTAINED IN THESE DRAWINGS AND SPECIFICATIONS ARE THE PROPERTY OF ARCHISPECTRUM AND ARE SUBJECT TO COPYRIGHT LAWS. ALL DIMENSIONS SHOULD BE VERIFIED ON SITE BEFORE COMMENCEMENT OF ANY WORKS. IN CASE OF ANY DISCREPANCIES, IT SHOULD BE VERIFIED BEFORE CONTINUING FURTHER WORKS.



Suite 106, Level 1, 35 Spring Street  
 Bondi Junction NSW  
 coronaprojects@gmail.com www.coronaprojects.com.au


PROJECT:  
**Alteration of Existing  
 Balconies**  
 88 North Steyne, Manly

CLIENT:  
**Robinson Strata Management**  
 88 North Steyne, Manly

SHEET TITLE:  
**Existing West Elevation**

SCALE: 1:100 @ A3 SHEET SIZE: DWG NO: REVISION:  
 DRAWN: SL

**A3 DA05 b**

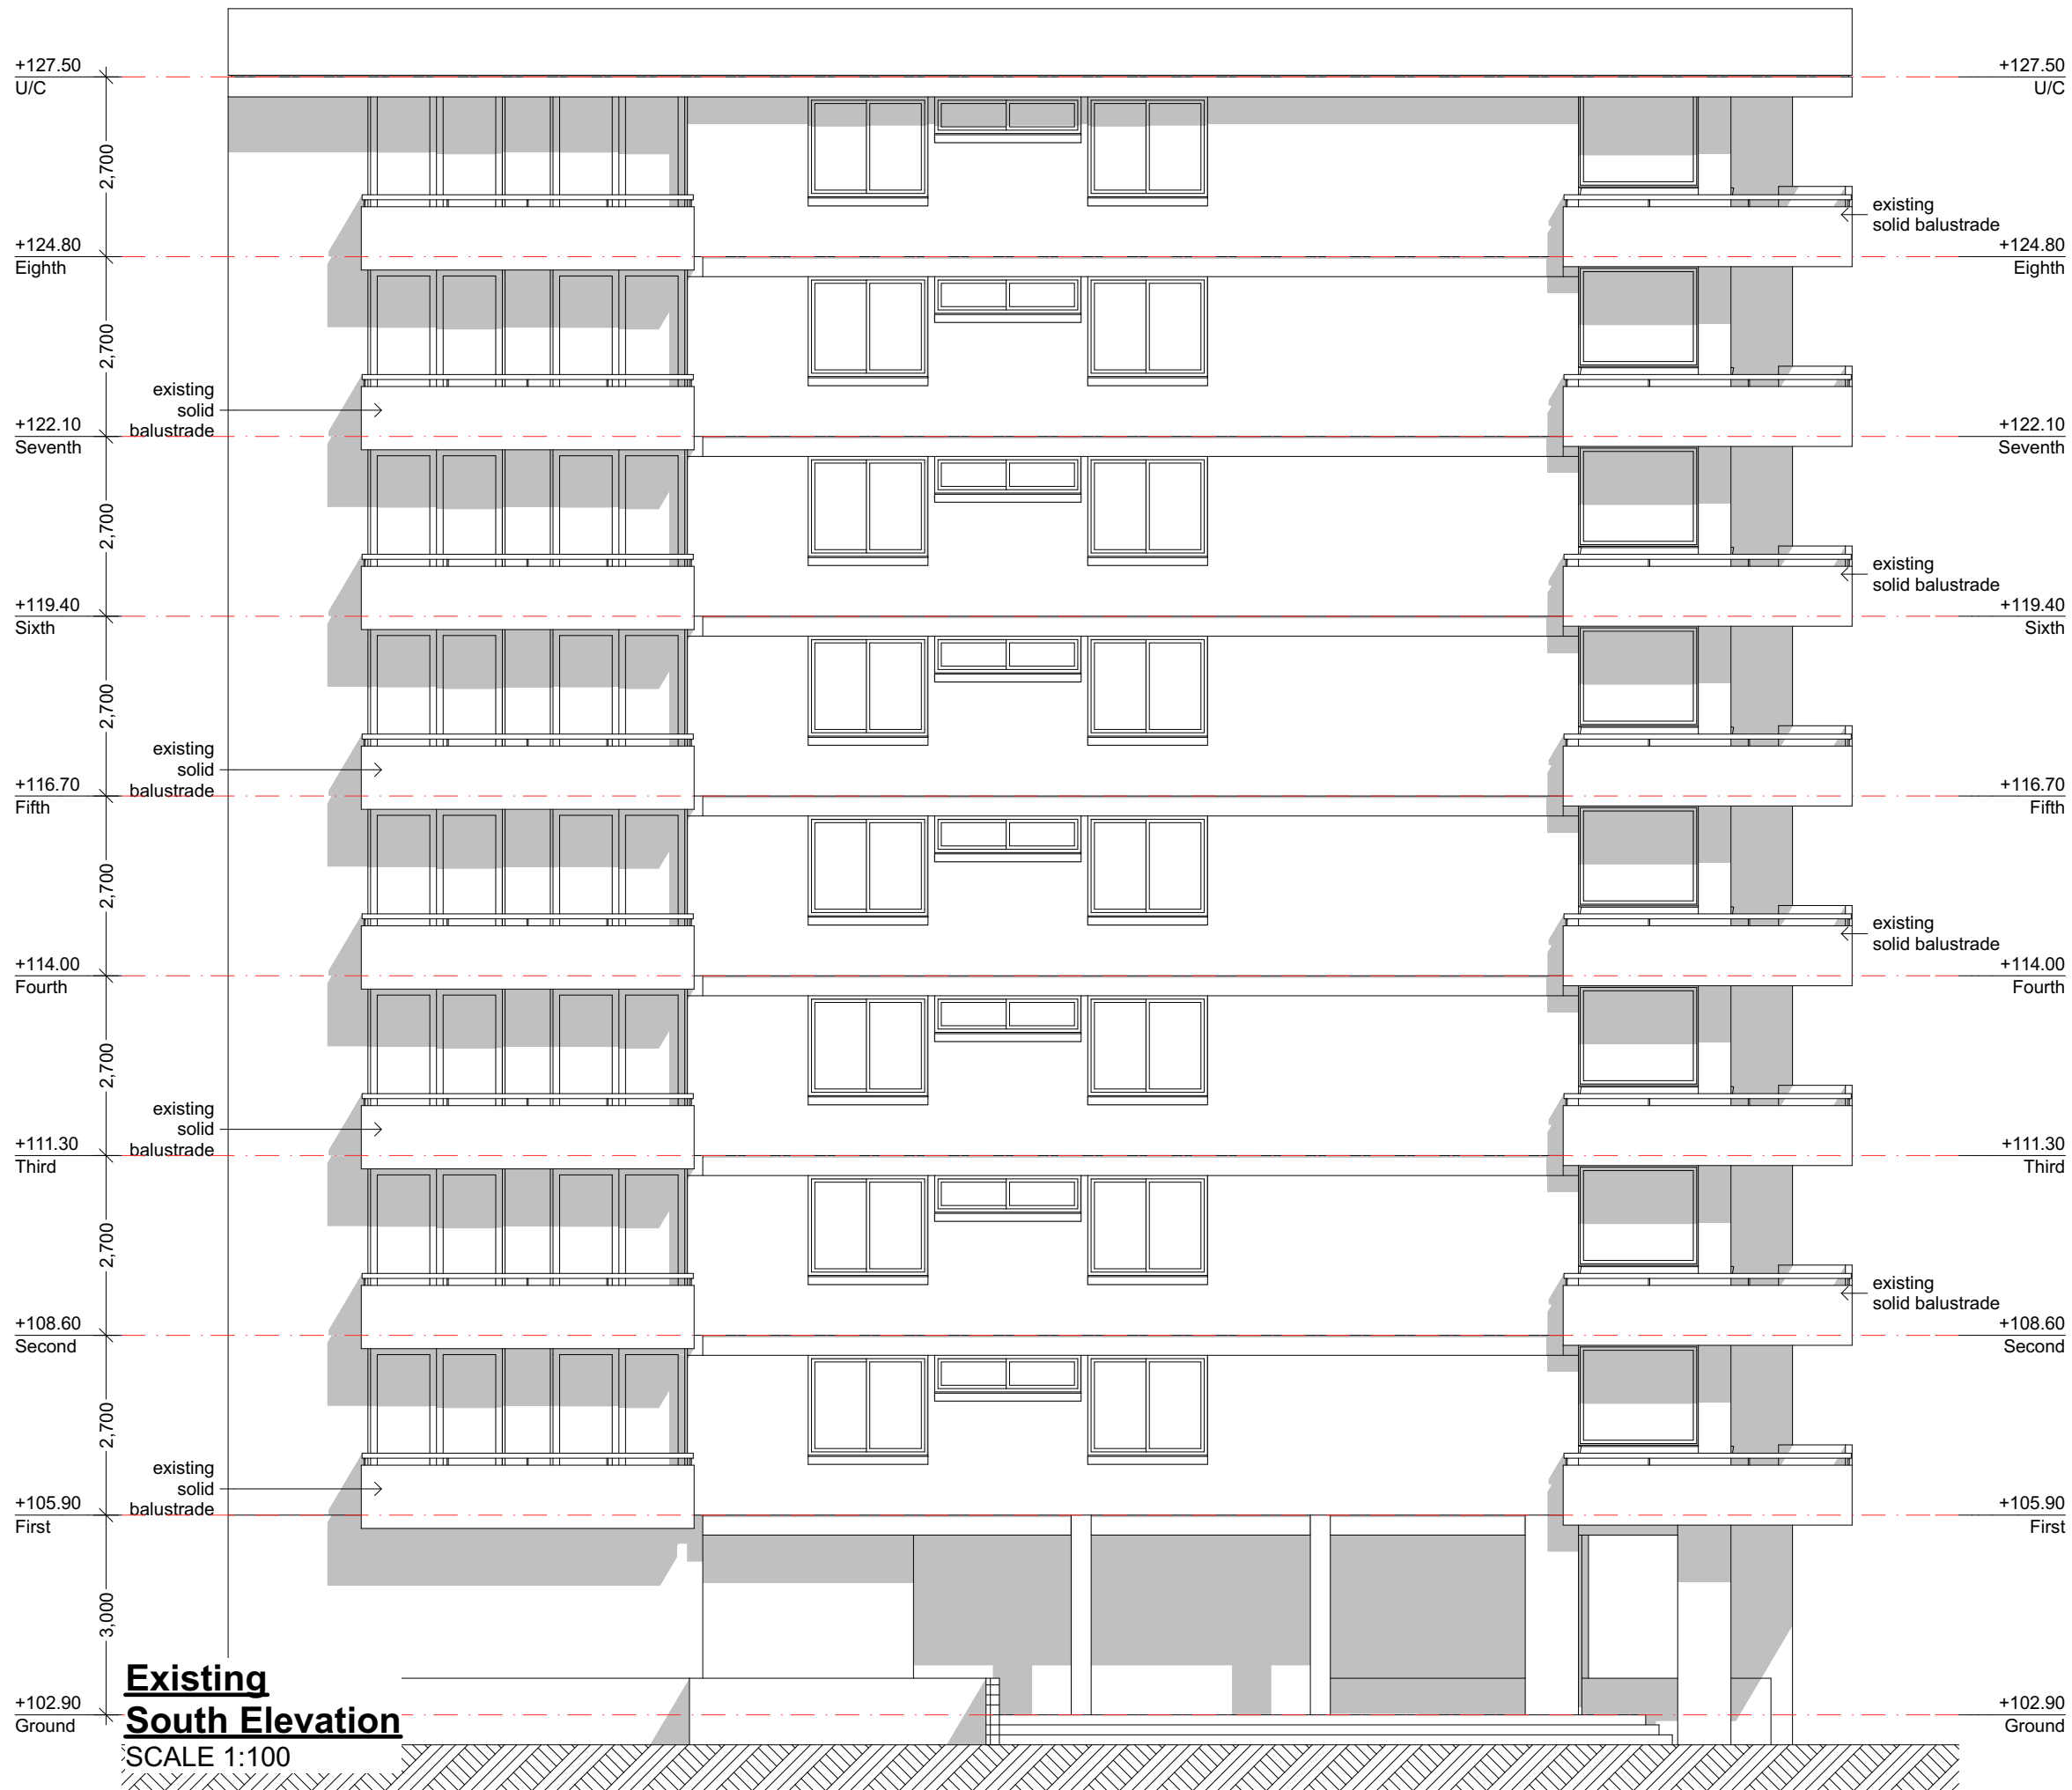

B	04.05.2021	Revised DA Issue to Council
A	14.04.2021	Robinson Strata Management
ISSUE	DATE	DESCRIPTION



Suite C5, 8 Allen St, Waterloo NSW 2017  
ph: (02) 8003 4074 mob: (0419) 670 108  
fax: (02) 8003 9674 email: office@archispectrum.com.au  
A.B.N. 40 966 067 144

DESIGNS CONTAINED IN THESE DRAWINGS AND SPECIFICATIONS ARE THE PROPERTY OF ARCHISPECTRUM AND ARE SUBJECT TO COPYRIGHT LAWS. ALL DIMENSIONS SHOULD BE VERIFIED ON SITE BEFORE COMMENCEMENT OF ANY WORKS. IN CASE OF ANY DISCREPANCIES, IT SHOULD BE VERIFIED BEFORE CONTINUING FURTHER WORKS.



Suite 106, Level 1, 35 Spring Street  
Bondi Junction NSW  
coronaprojects@gmail.com www.coronaprojects.com.au


PROJECT:  
**Alteration of Existing  
Balconies**  
88 North Steyne, Manly

CLIENT:  
**Robinson Strata Management**  
88 North Steyne, Manly

SHEET TITLE:  
**Existing South Elevation**

SCALE: 1:100 @ A3 SHEET SIZE: DWG NO: REVISION:  
DRAWN: SL

**A3 DA06 b**

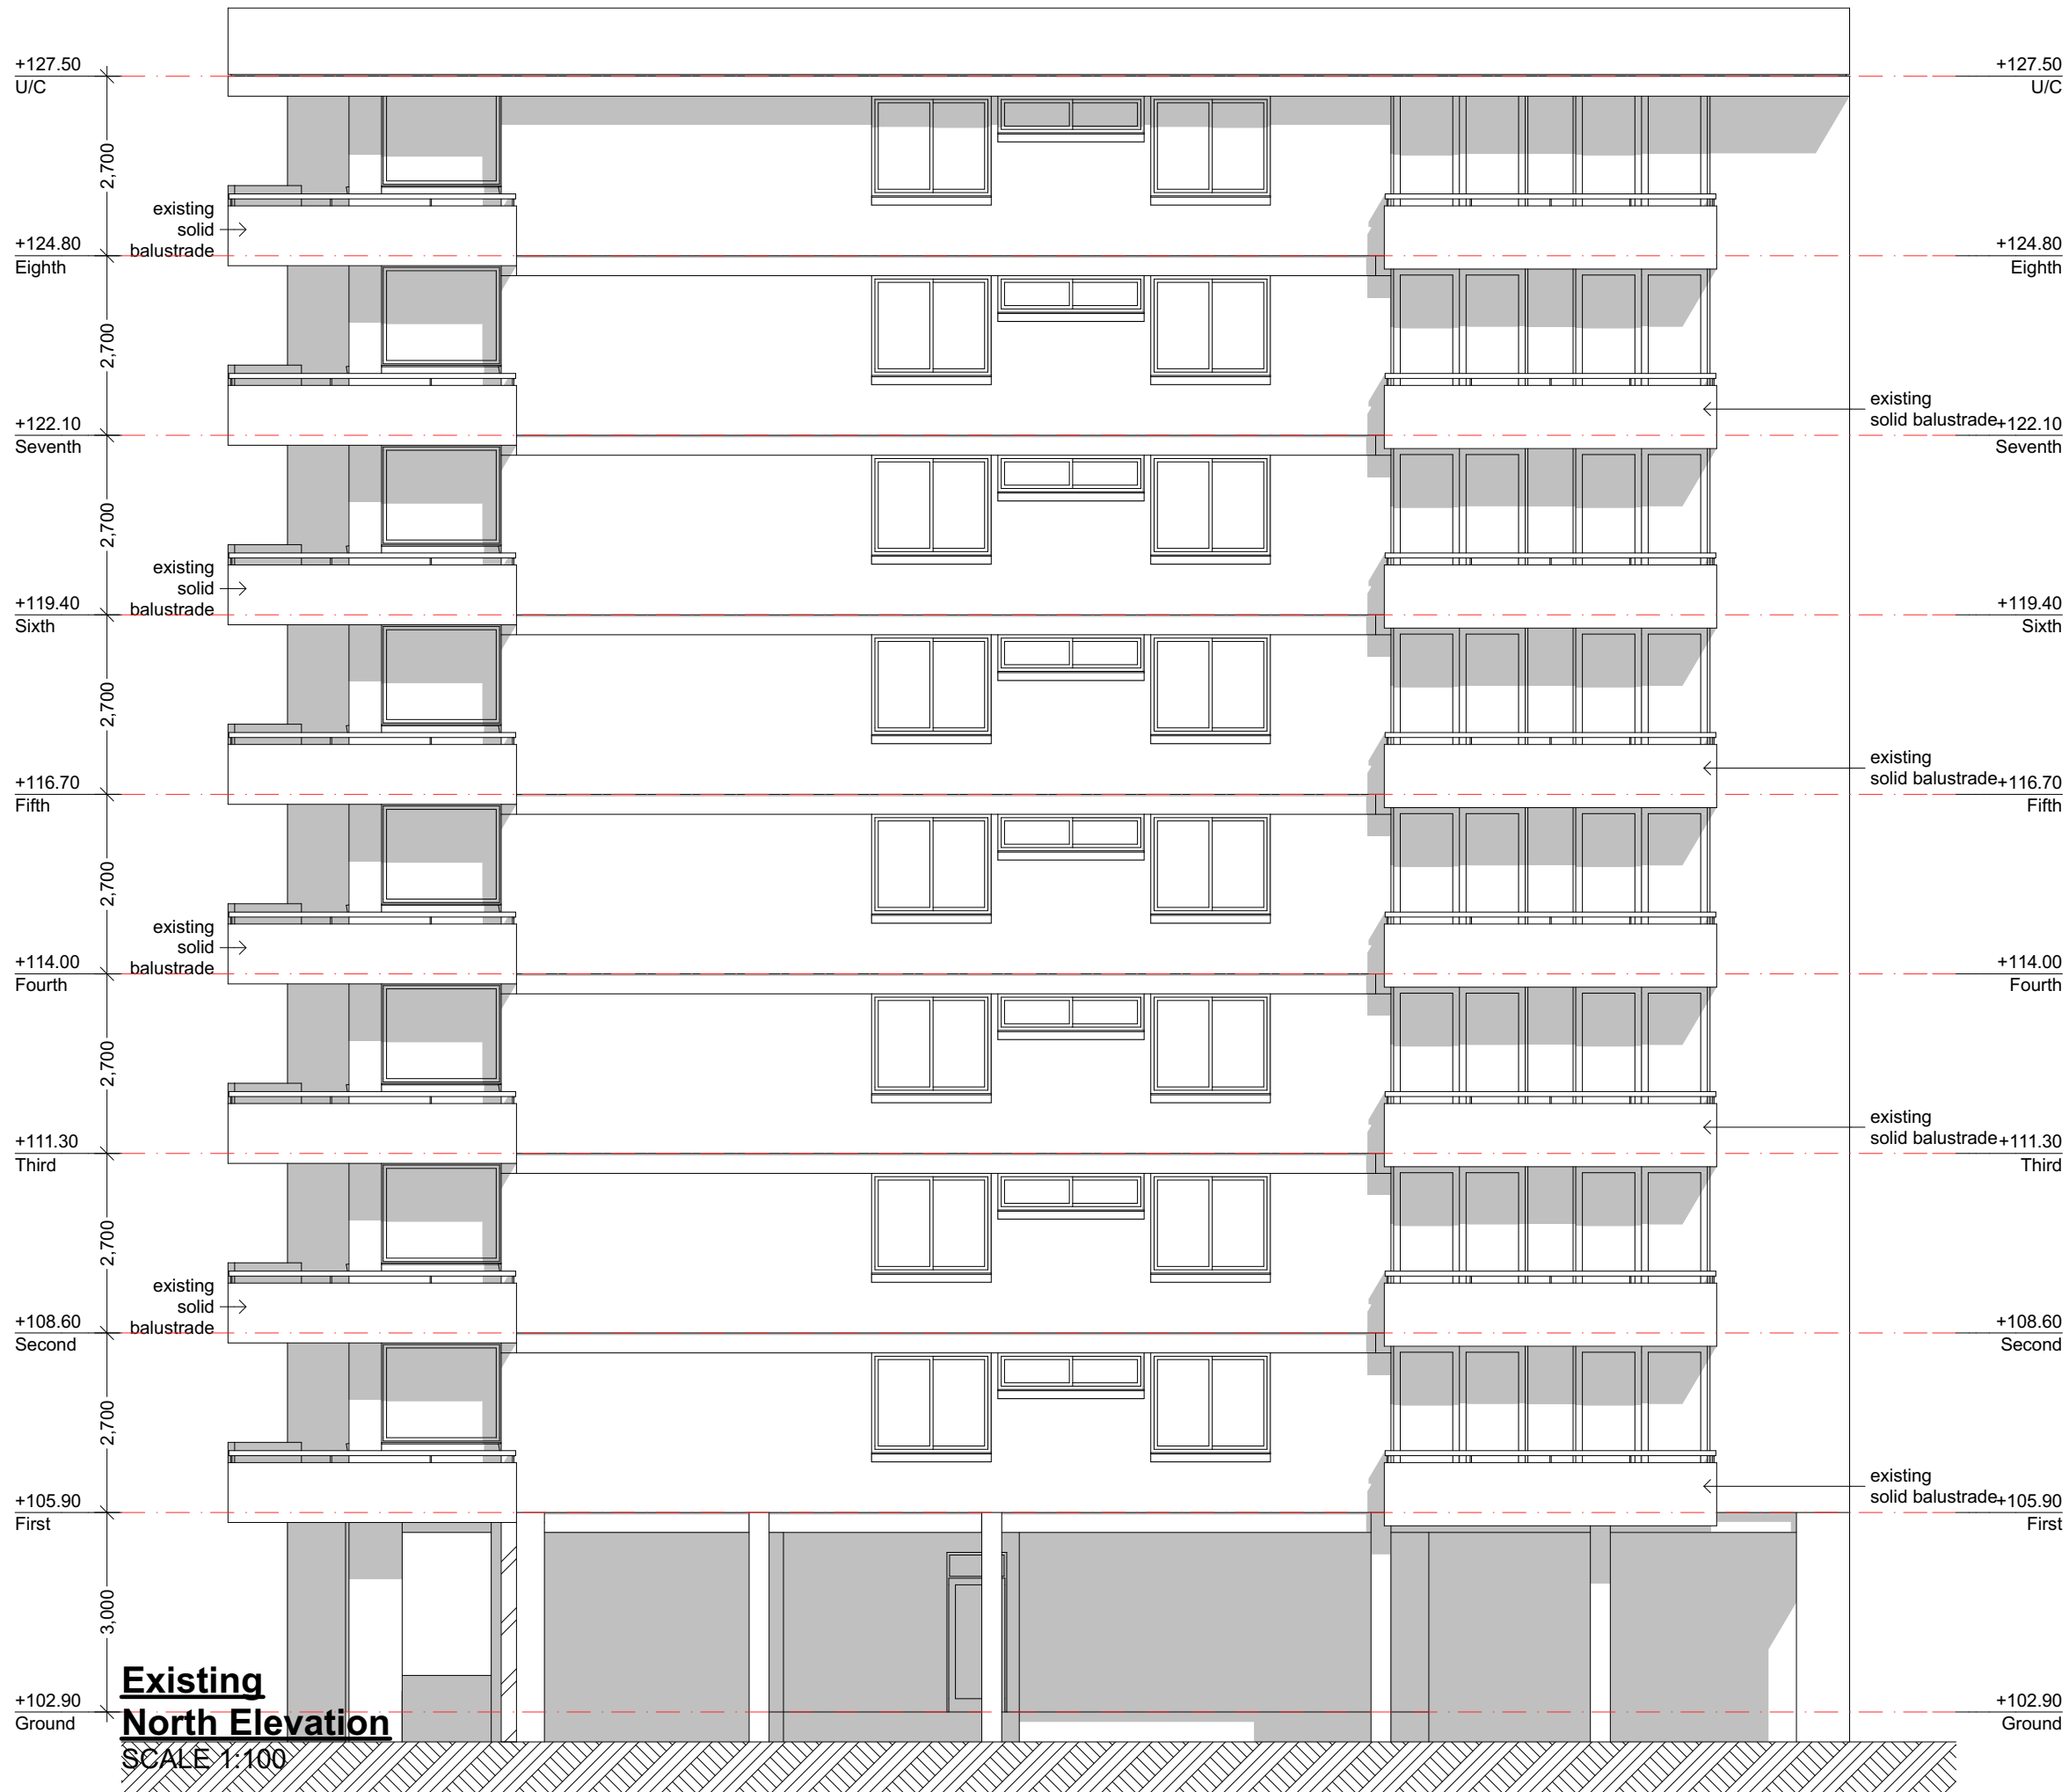

ISSUE	DATE	DESCRIPTION
B	04.05.2021	Revised DA Issue to Council
A	14.04.2021	Robinson Strata Management

**ARCHISPECTRUM**

Suite C5, 8 Allen St, Waterloo NSW 2017  
ph: (02) 8003 4074 mob: (0419) 670 108  
fax: (02) 8003 9674 email: office@archispectrum.com.au  
A.B.N. 40 966 067 144

DESIGNS CONTAINED IN THESE DRAWINGS AND SPECIFICATIONS ARE THE PROPERTY OF ARCHISPECTRUM AND ARE SUBJECT TO COPYRIGHT LAWS. ALL DIMENSIONS SHOULD BE VERIFIED ON SITE BEFORE COMMENCEMENT OF ANY WORKS. IN CASE OF ANY DISCREPANCIES, IT SHOULD BE VERIFIED BEFORE CONTINUING FURTHER WORKS.

**Corona Projects**

Suite 106, Level 1, 35 Spring Street  
Bondi Junction NSW  
coronaprojects@gmail.com www.coronaprojects.com.au


PROJECT:  
**Alteration of Existing Balconies**  
88 North Steyne, Manly

CLIENT:  
**Robinson Strata Management**  
88 North Steyne, Manly

SHEET TITLE:  
**Existing North Elevation**

SCALE: 1:100 @ A3 SHEET SIZE: DWG NO: REVISION:  
DRAWN: SL **A3 DA07 b**

**Proposed  
East Elevation**  
SCALE 1:100

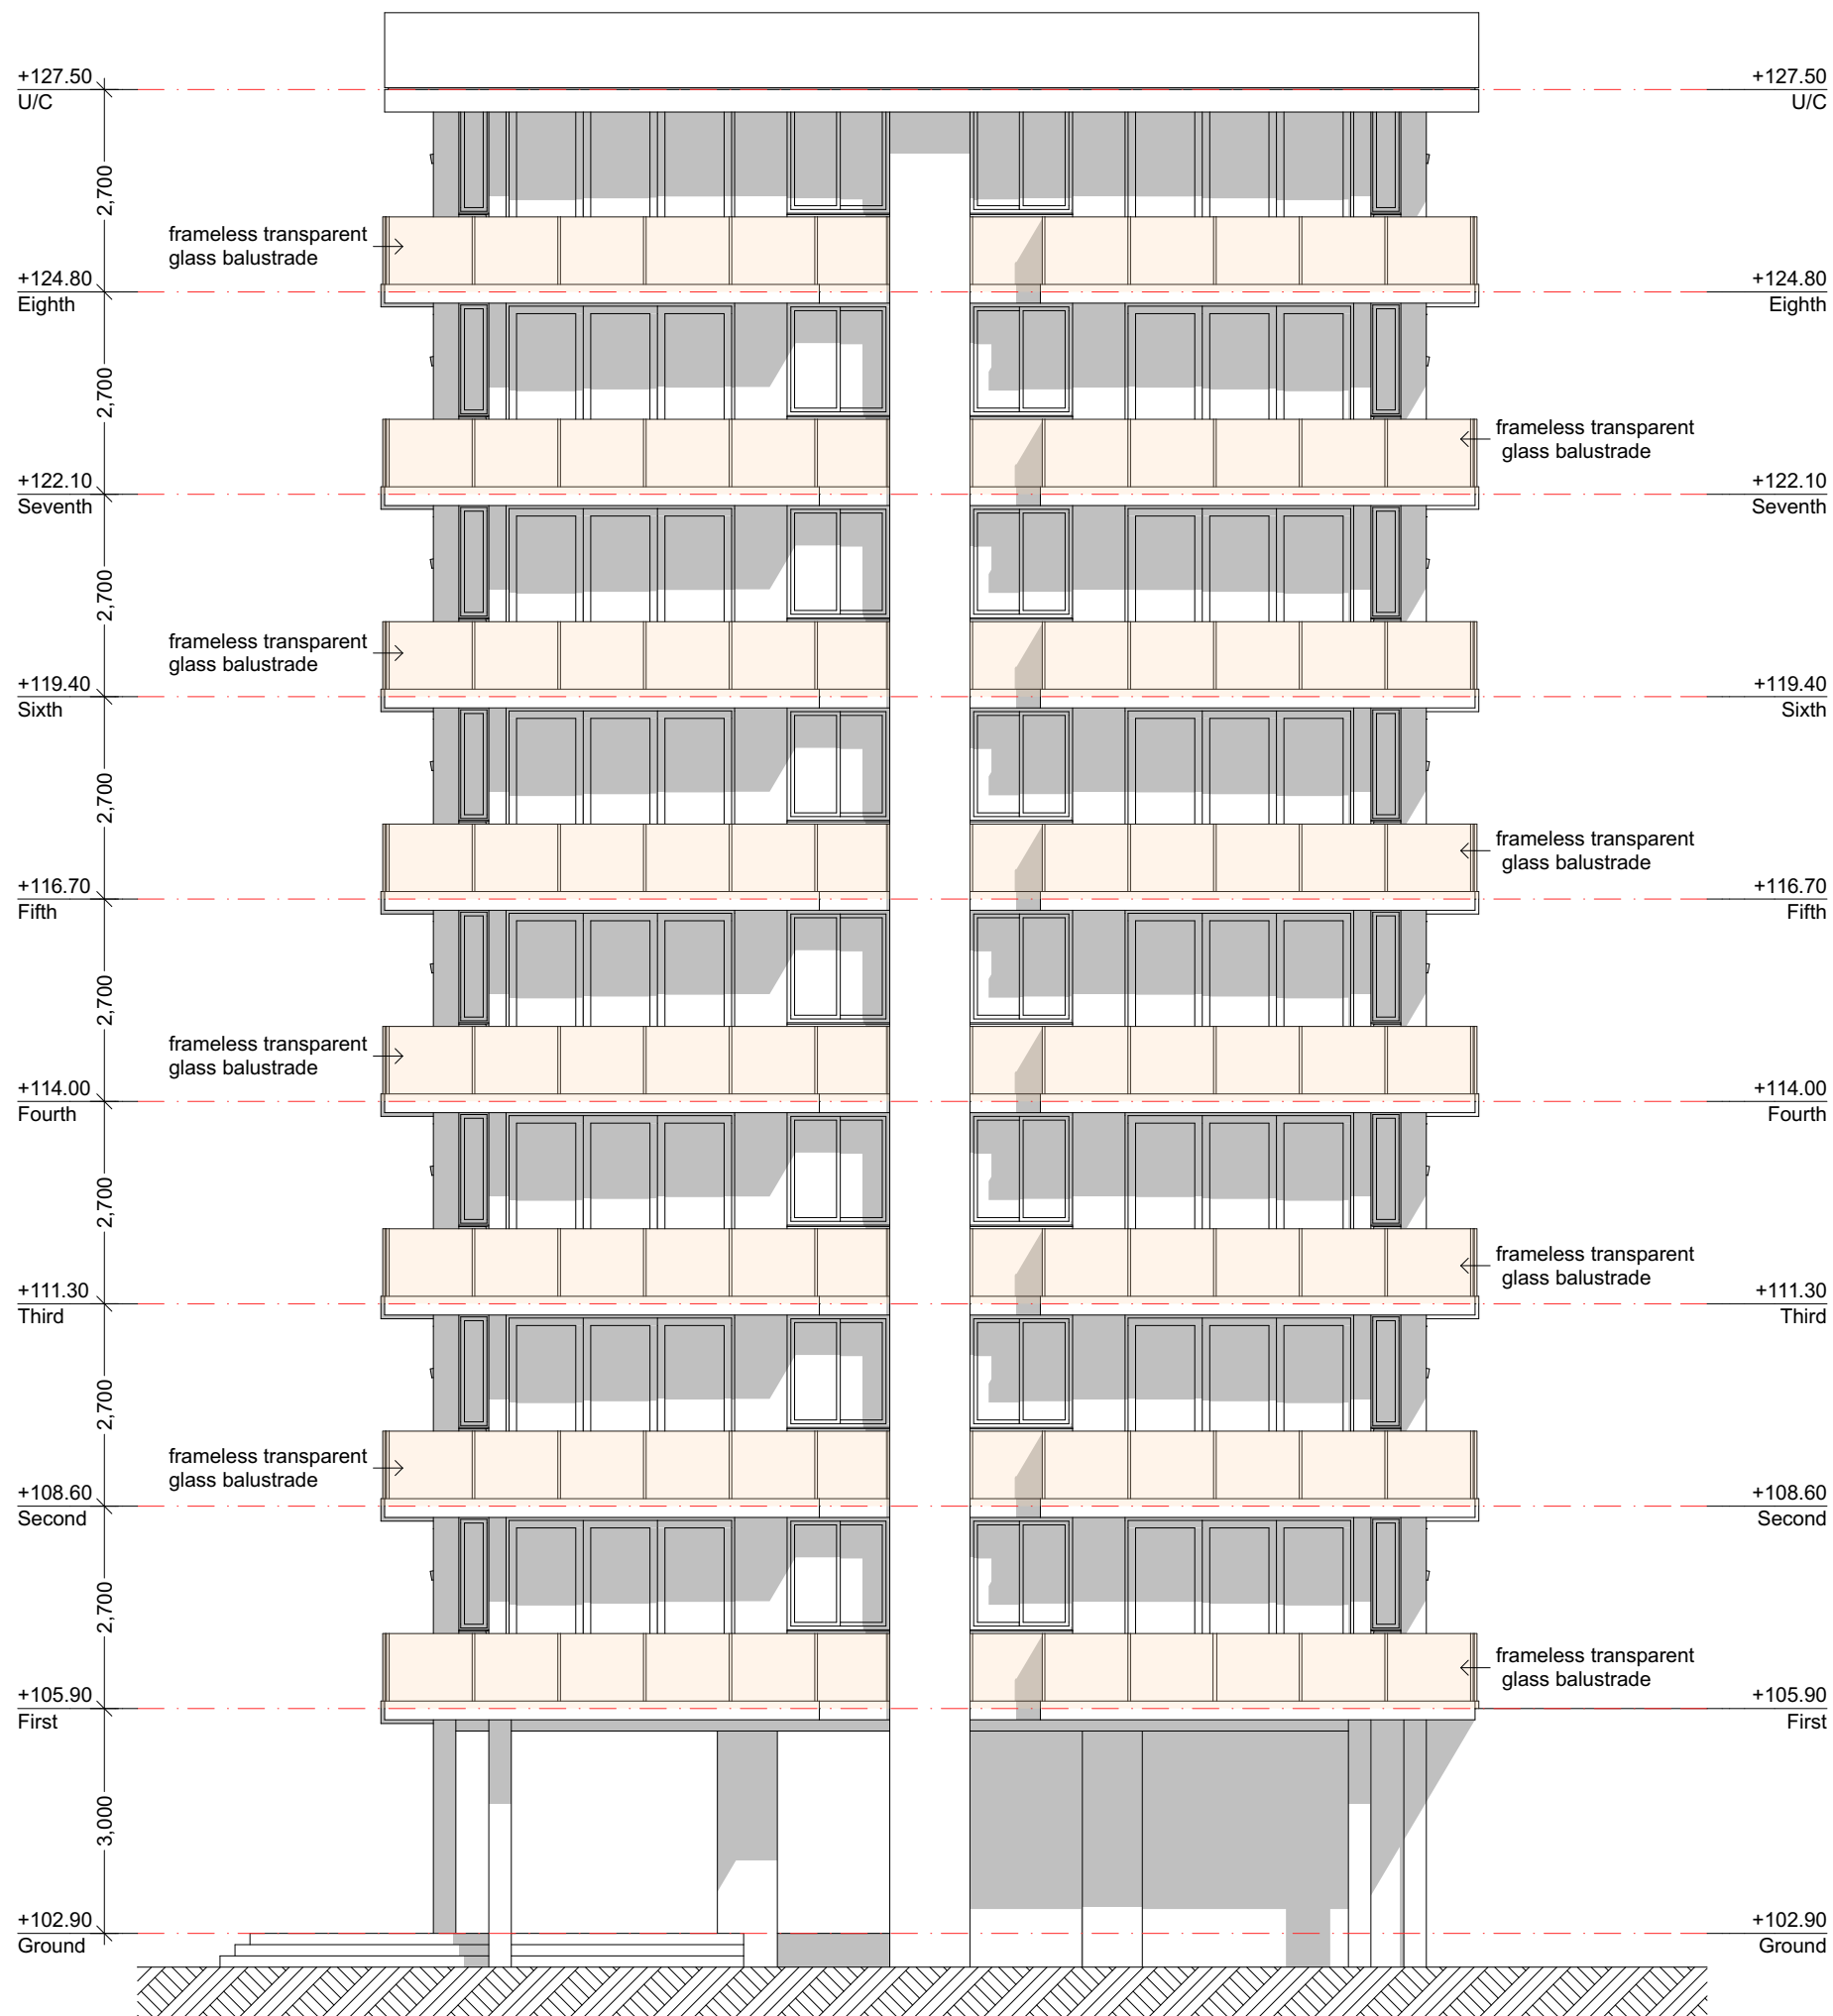

B	04.05.2021	Revised DA Issue to Council
A	14.04.2021	Robinson Strata Management
ISSUE	DATE	DESCRIPTION



Suite C5, 8 Allen St, Waterloo NSW 2017  
ph: (02) 8003 4074 mob: (0419) 670 108  
fax: (02) 8003 9674 email: office@archispectrum.com.au  
A.B.N. 40 966 067 144

DESIGNS CONTAINED IN THESE DRAWINGS AND SPECIFICATIONS ARE THE PROPERTY OF ARCHISPECTRUM AND ARE SUBJECT TO COPYRIGHT LAWS. ALL DIMENSIONS SHOULD BE VERIFIED ON SITE BEFORE COMMENCEMENT OF ANY WORKS. IN CASE OF ANY DISCREPANCIES, IT SHOULD BE VERIFIED BEFORE CONTINUING FURTHER WORKS.



Suite 106, Level 1, 35 Spring Street  
Bondi Junction NSW  
coronaprojects@gmail.com www.coronaprojects.com.au

PROJECT:  
**Alteration of Existing  
Balconies**  
88 North Steyne, Manly

CLIENT:  
**Robinson Strata Management**  
88 North Steyne, Manly


SHEET TITLE:  
**Proposed East Elevation**

SCALE: 1:100 @ A3 SHEET SIZE: DWG NO: REVISION:  
DRAWN: SL

**A3 DA08 b**



**Proposed  
West Elevation**  
SCALE 1:100

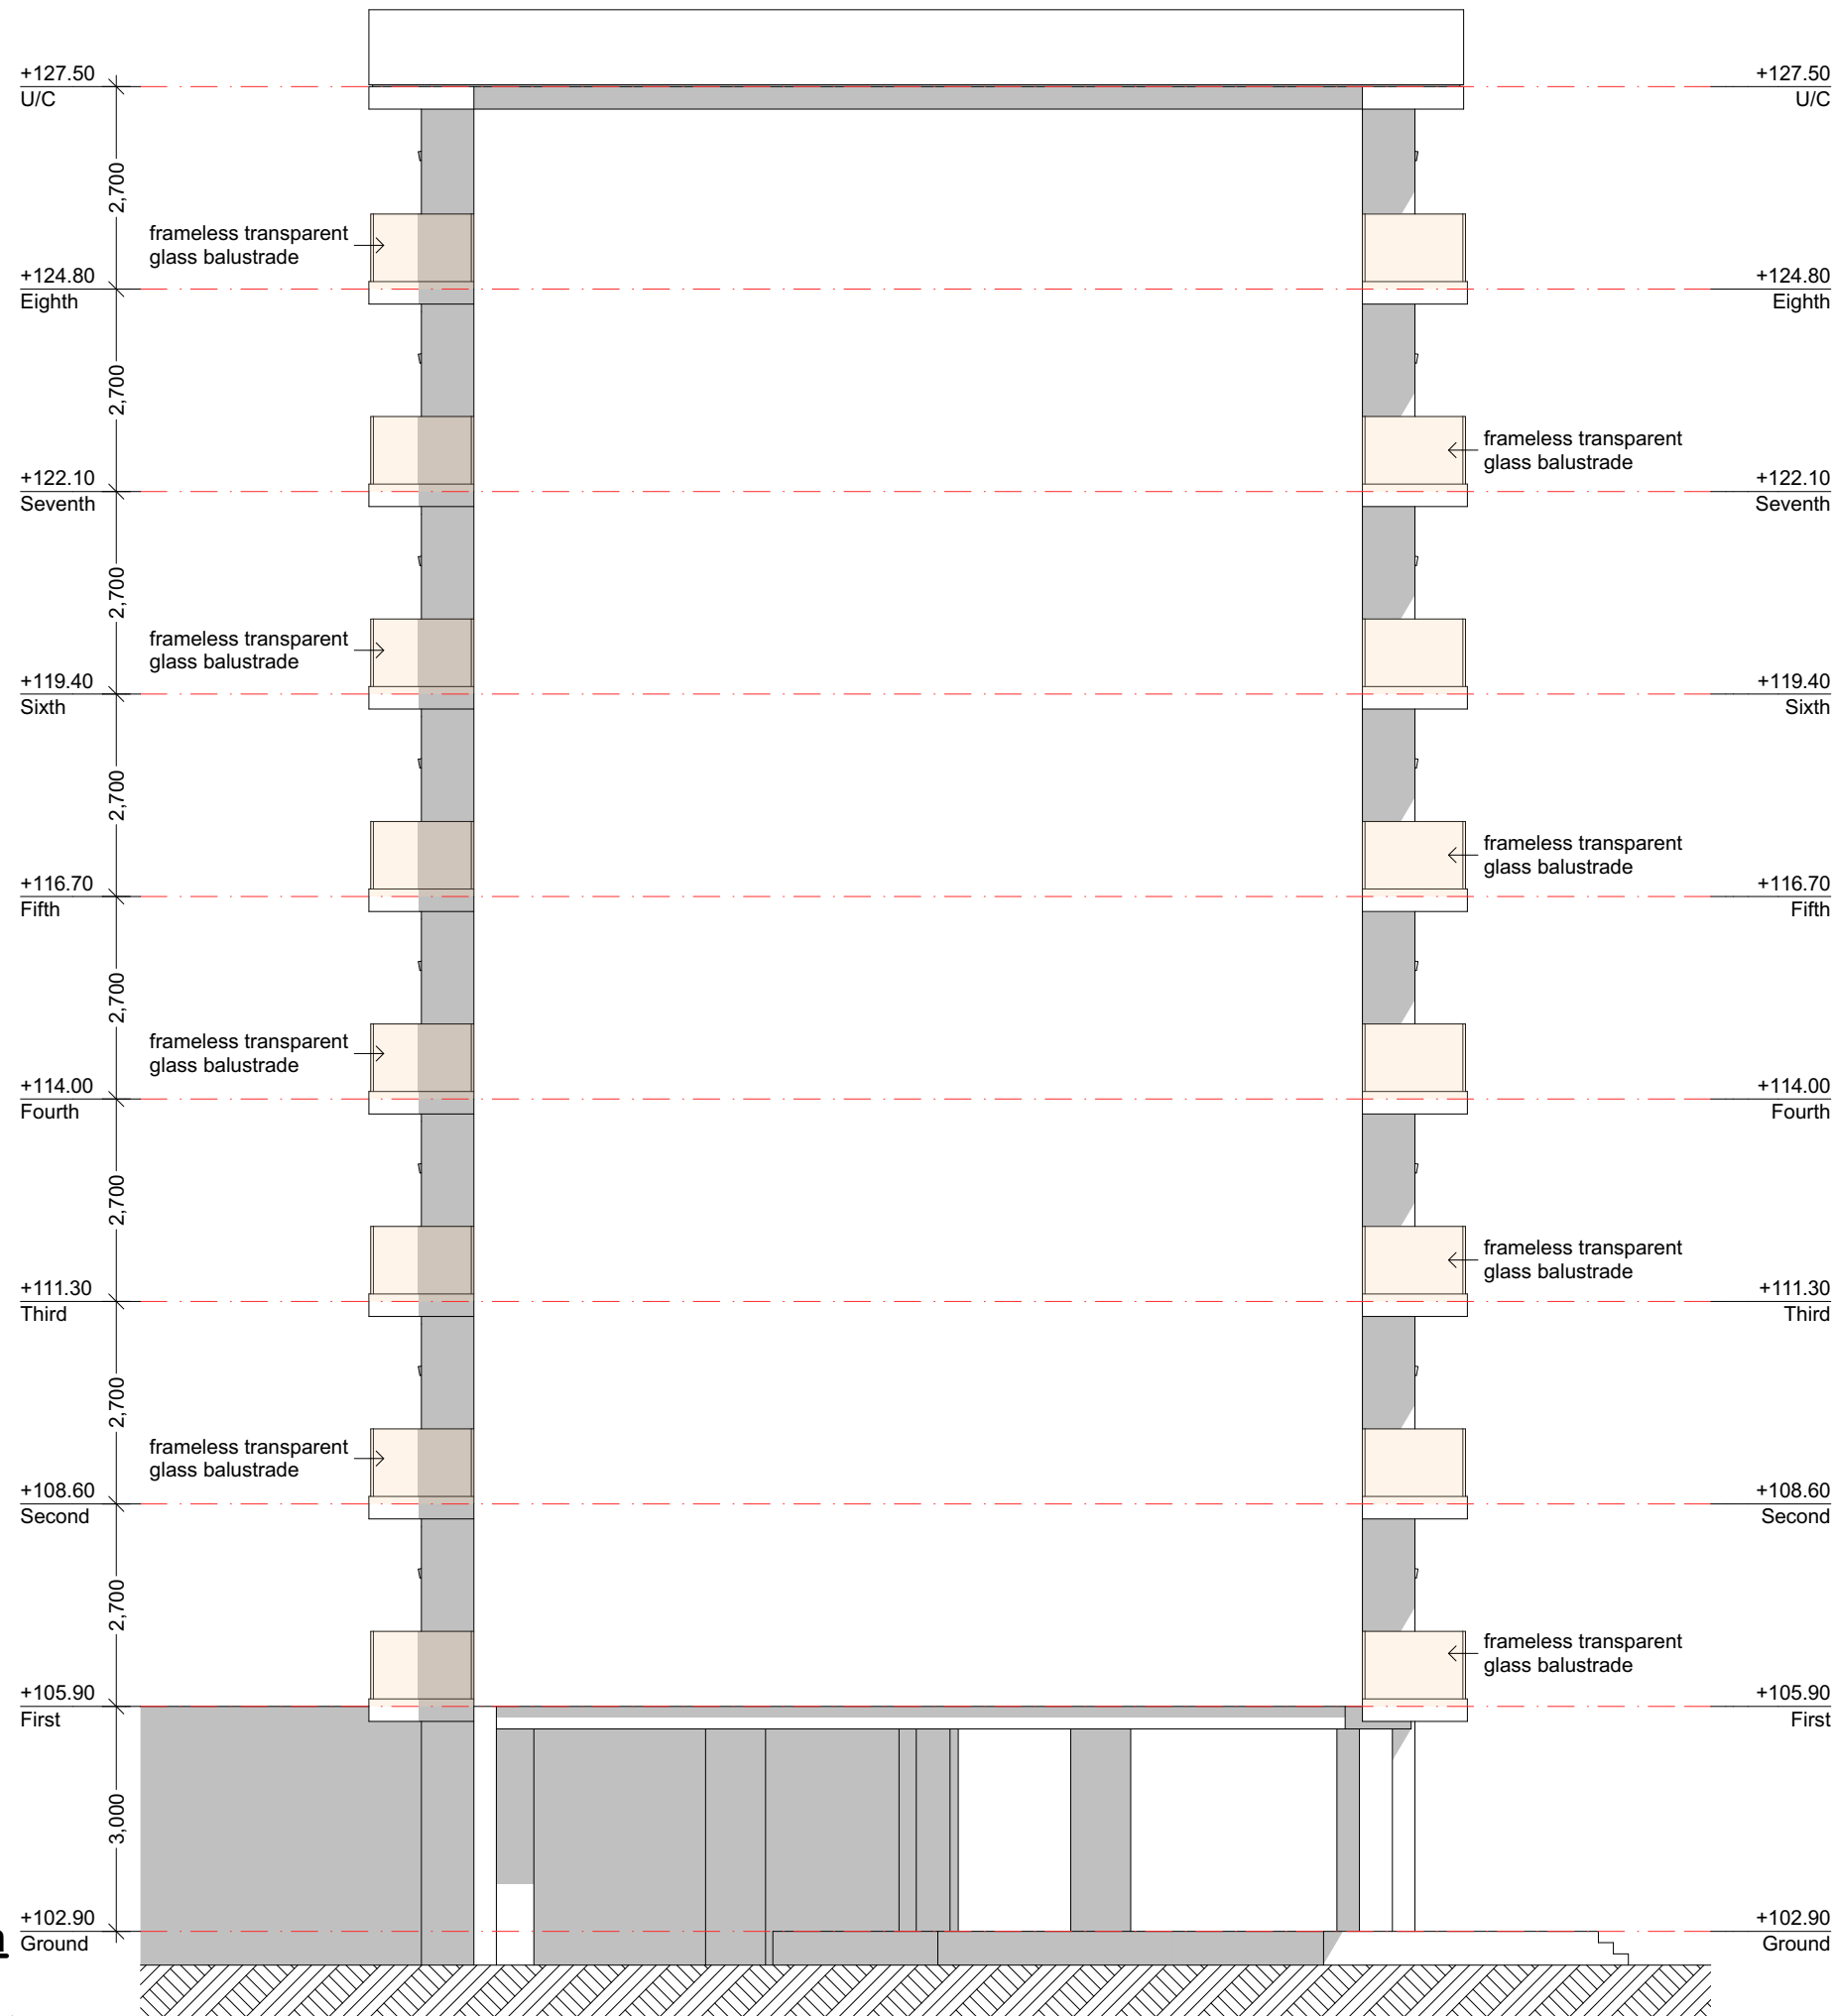

B	04.05.2021	Revised DA Issue to Council
A	14.04.2021	Robinson Strata Management
ISSUE	DATE	DESCRIPTION



Suite C5, 8 Allen St, Waterloo NSW 2017  
ph: (02) 8003 4074 mob: (0419) 670 108  
fax: (02) 8003 9674 email: office@archispectrum.com.au  
A.B.N. 40 966 067 144

DESIGNS CONTAINED IN THESE DRAWINGS AND SPECIFICATIONS ARE THE PROPERTY OF ARCHISPECTRUM AND ARE SUBJECT TO COPYRIGHT LAWS. ALL DIMENSIONS SHOULD BE VERIFIED ON SITE BEFORE COMMENCEMENT OF ANY WORKS. IN CASE OF ANY DISCREPANCIES, IT SHOULD BE VERIFIED BEFORE CONTINUING FURTHER WORKS.




Suite 106, Level 1, 35 Spring Street  
Bondi Junction NSW  
coronaprojects@gmail.com www.coronaprojects.com.au

PROJECT:  
**Alteration of Existing  
Balconies**  
88 North Steyne, Manly

CLIENT:  
**Robinson Strata Management**  
88 North Steyne, Manly

SHEET TITLE:  
**Proposed West Elevation**

SCALE: 1:100 @ A3 SHEET SIZE: DWG NO: REVISION:  
DRAWN: SL **A3 DA09 b**

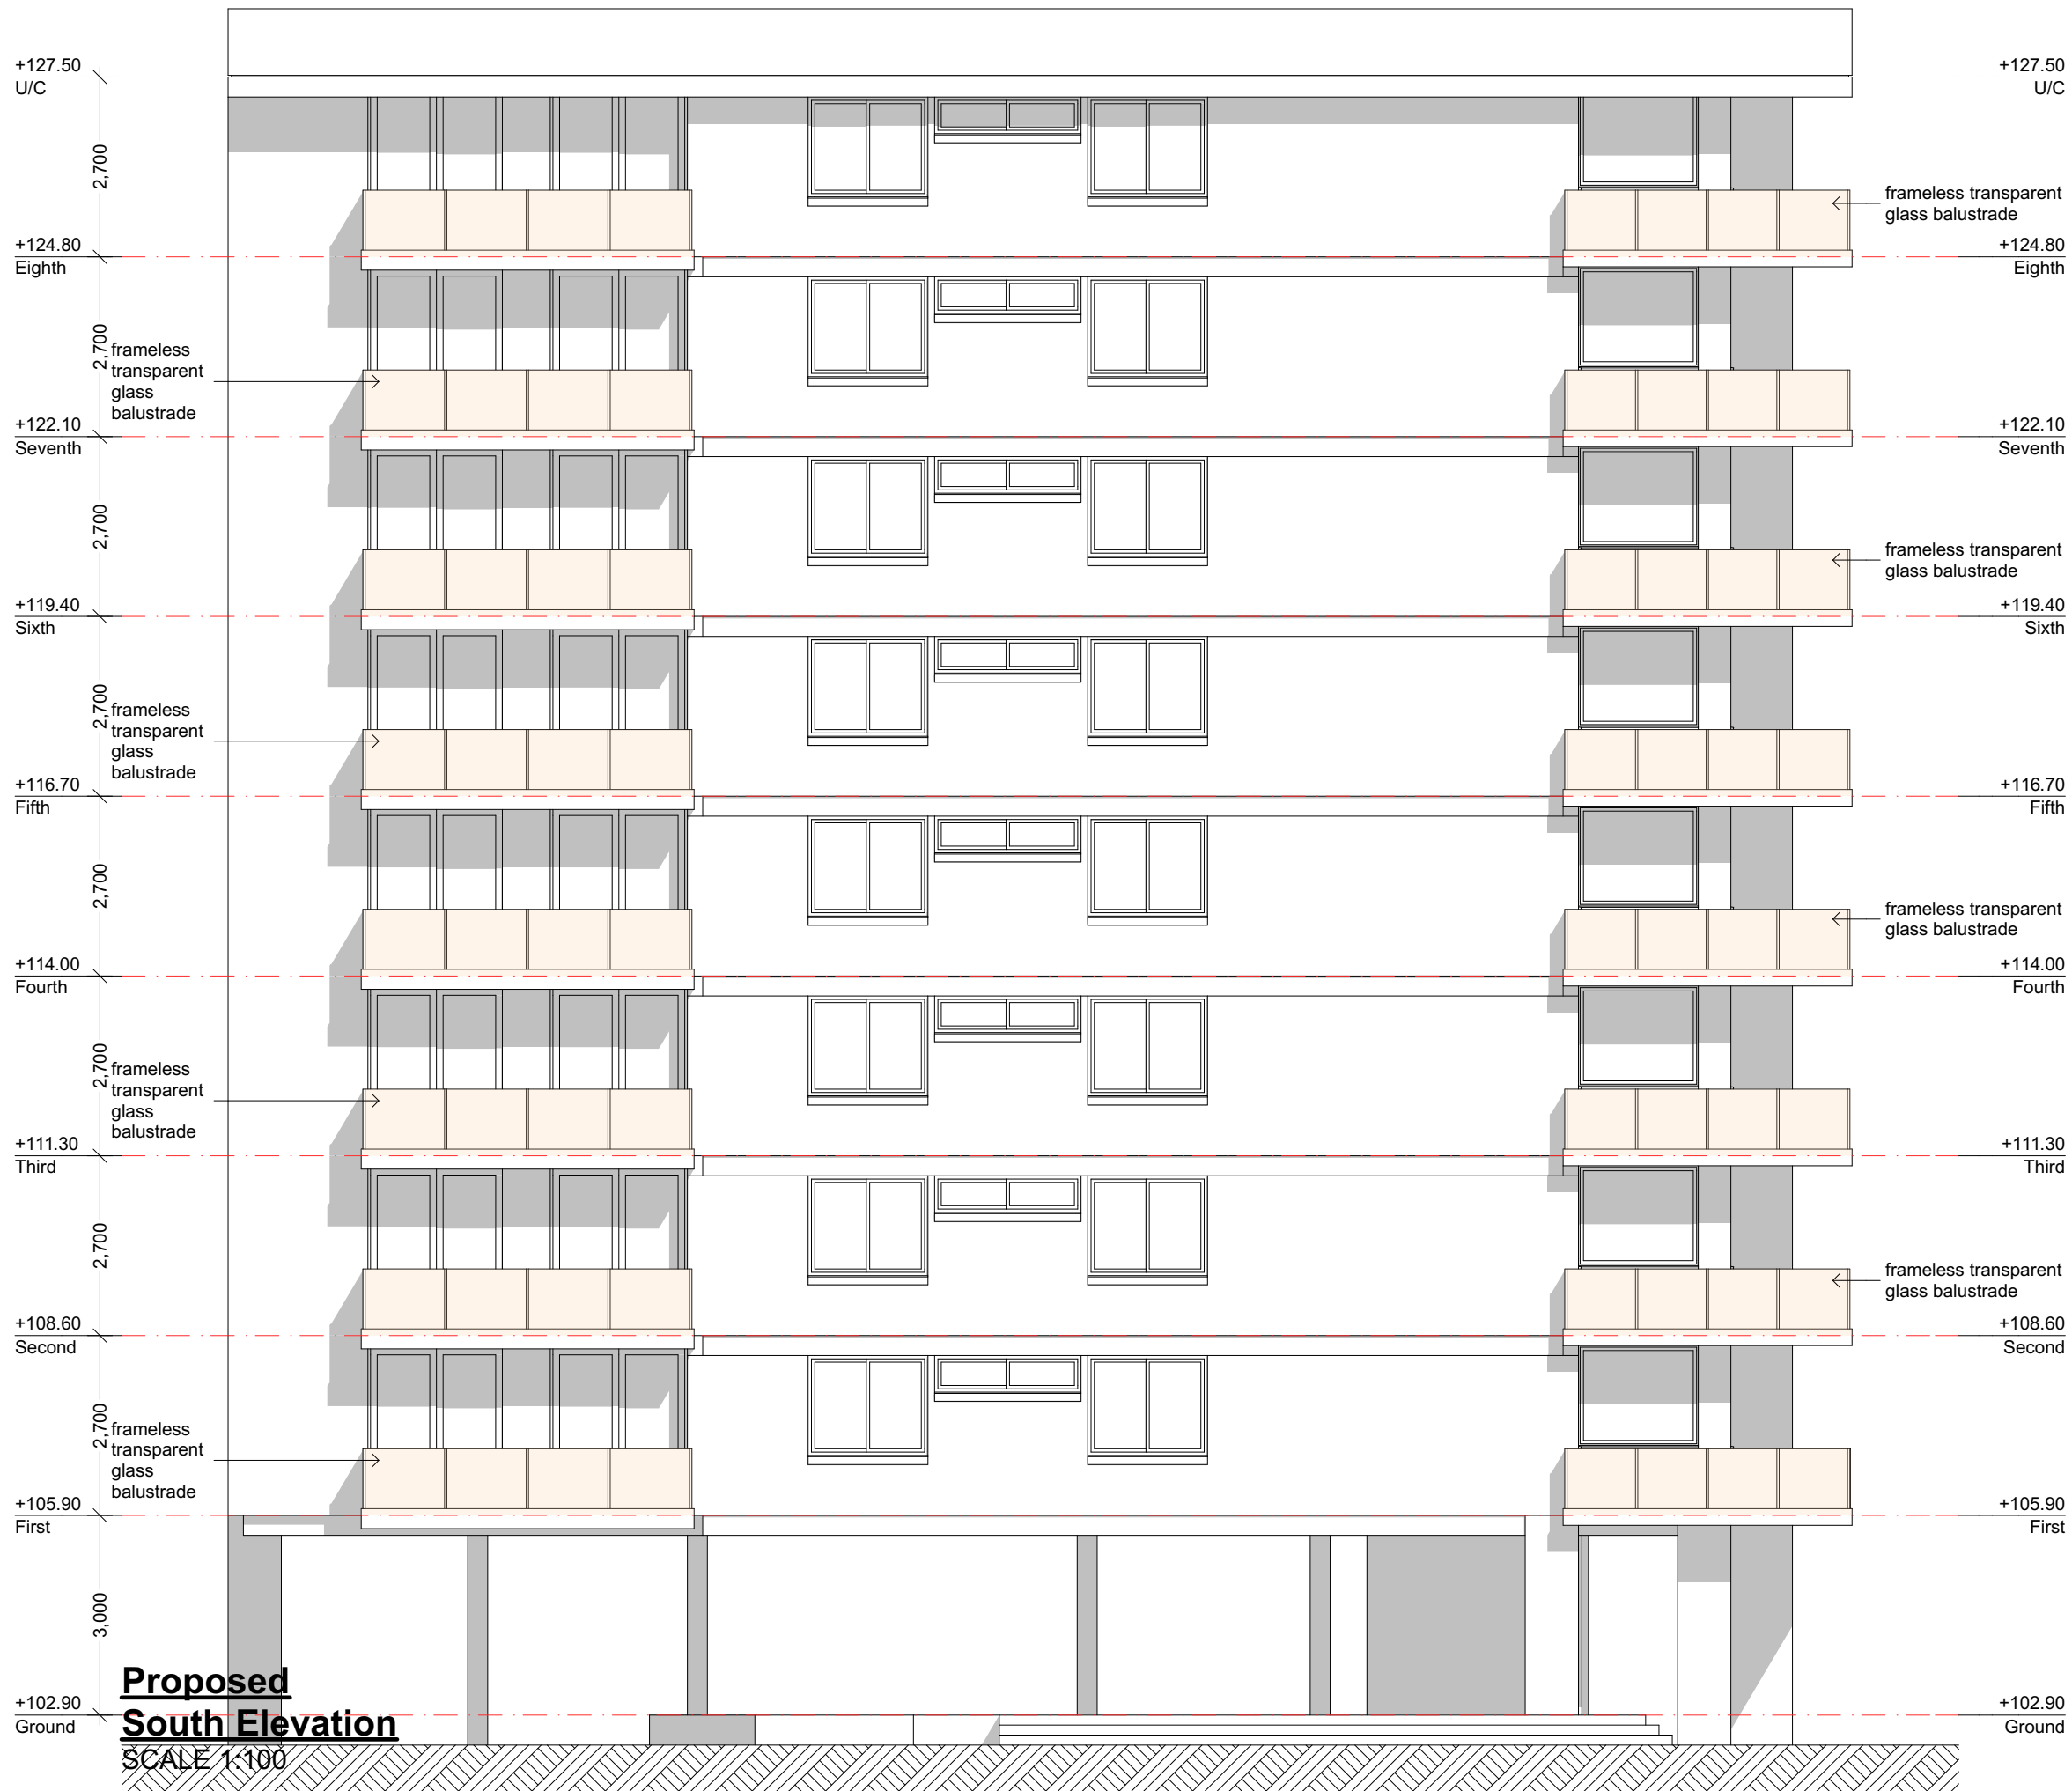

B	04.05.2021	Revised DA Issue to Council
A	14.04.2021	Robinson Strata Management
ISSUE	DATE	DESCRIPTION



Suite C5, 8 Allen St, Waterloo NSW 2017  
ph: (02) 8003 4074 mob: (0419) 670 108  
fax: (02) 8003 9674 email: office@archispectrum.com.au  
A.B.N. 40 966 067 144

DESIGNS CONTAINED IN THESE DRAWINGS AND SPECIFICATIONS ARE THE PROPERTY OF ARCHISPECTRUM AND ARE SUBJECT TO COPYRIGHT LAWS. ALL DIMENSIONS SHOULD BE VERIFIED ON SITE BEFORE COMMENCEMENT OF ANY WORKS. IN CASE OF ANY DISCREPANCIES, IT SHOULD BE VERIFIED BEFORE CONTINUING FURTHER WORKS.



Suite 106, Level 1, 35 Spring Street  
Bondi Junction NSW  
coronaprojects@gmail.com www.coronaprojects.com.au


PROJECT:  
**Alteration of Existing  
Balconies**  
88 North Steyne, Manly

CLIENT:  
**Robinson Strata Management**  
88 North Steyne, Manly

SHEET TITLE:  
**Proposed South Elevation**

SCALE: 1:100 @ A3 SHEET SIZE: DWG NO: REVISION:  
DRAWN: SL

**A3 DA10 b**

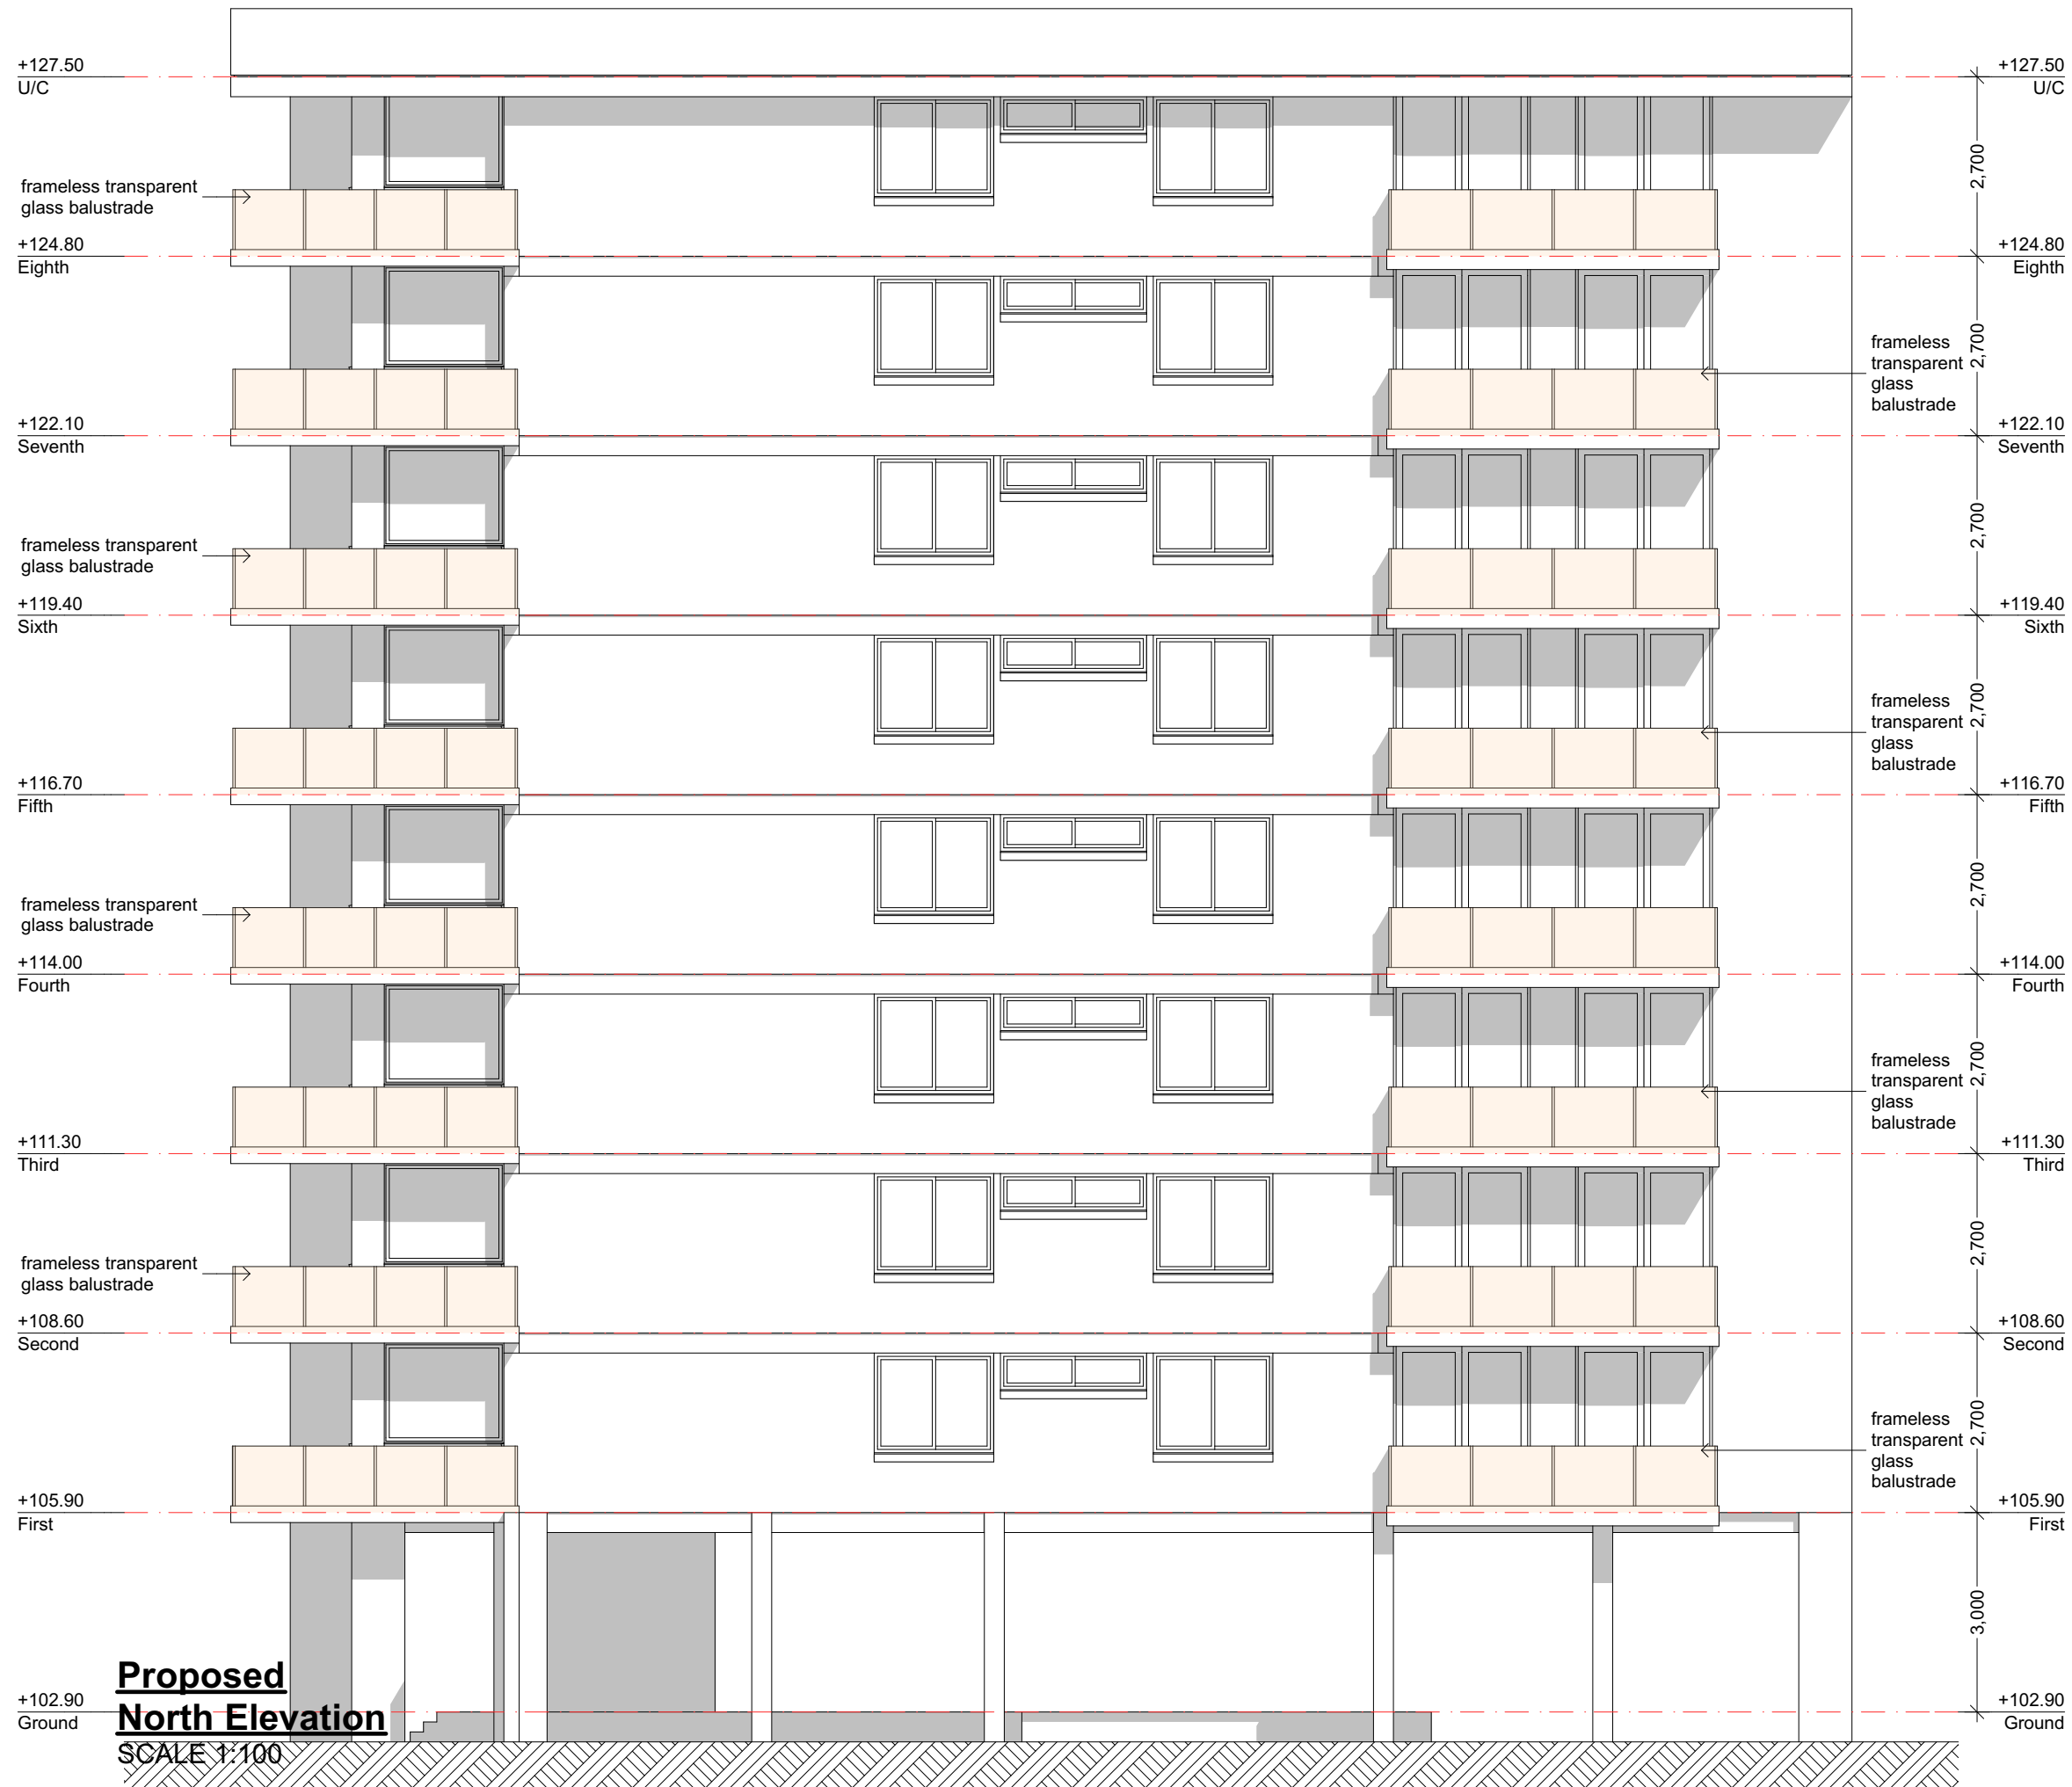

B	04.05.2021	Revised DA Issue to Council
A	14.04.2021	Robinson Strata Management
ISSUE	DATE	DESCRIPTION



Suite C5, 8 Allen St, Waterloo NSW 2017  
ph: (02) 8003 4074 mob: (0419) 670 108  
fax: (02) 8003 9674 email: office@archispectrum.com.au  
A.B.N. 40 966 067 144

DESIGNS CONTAINED IN THESE DRAWINGS AND SPECIFICATIONS ARE THE PROPERTY OF ARCHISPECTRUM AND ARE SUBJECT TO COPYRIGHT LAWS. ALL DIMENSIONS SHOULD BE VERIFIED ON SITE BEFORE COMMENCEMENT OF ANY WORKS. IN CASE OF ANY DISCREPANCIES, IT SHOULD BE VERIFIED BEFORE CONTINUING FURTHER WORKS.



Suite 106, Level 1, 35 Spring Street  
Bondi Junction NSW  
coronaprojects@gmail.com www.coronaprojects.com.au


PROJECT:  
**Alteration of Existing  
Balconies**  
88 North Steyne, Manly

CLIENT:  
**Robinson Strata Management**  
88 North Steyne, Manly

SHEET TITLE:  
**Proposed North Elevation**

SCALE: 1:100 @ A3 SHEET SIZE: DWG NO: REVISION:

DRAWN: SL **A3 DA11 b**

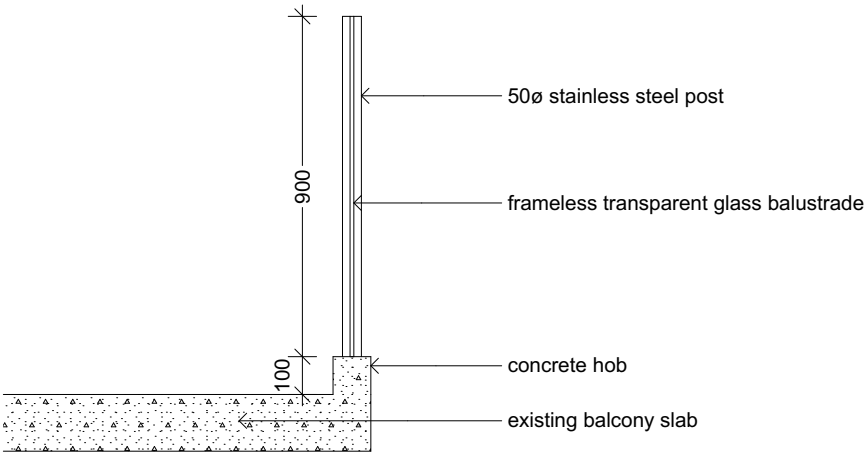

**Balustrade Detail**  
SCALE 1:20

B	04.05.2021	Revised DA Issue to Council
A	14.04.2021	Robinson Strata Management
ISSUE	DATE	DESCRIPTION



Suite C5, 8 Allen St, Waterloo NSW 2017  
ph: (02) 8003 4074 mob: (0419) 670 108  
fax: (02) 8003 9674 email: office@archispectrum.com.au  
A.B.N. 40 966 067 144

DESIGNS CONTAINED IN THESE DRAWINGS AND SPECIFICATIONS ARE THE PROPERTY OF ARCHISPECTRUM AND ARE SUBJECT TO COPYRIGHT LAWS. ALL DIMENSIONS SHOULD BE VERIFIED ON SITE BEFORE COMMENCEMENT OF ANY WORKS. IN CASE OF ANY DISCREPANCIES, IT SHOULD BE VERIFIED BEFORE CONTINUING FURTHER WORKS.



Suite 106, Level 1, 35 Spring Street  
Bondi Junction NSW  
coronaprojects@gmail.com www.coronaprojects.com.au

PROJECT:  
**Alteration of Existing  
Balconies**  
88 North Steyne, Manly

CLIENT:  
**Robinson Strata Management**  
88 North Steyne, Manly

SHEET TITLE:  
**Balustrade details**

SCALE: 1:20 @ A3 SHEET SIZE: DWG NO: REVISION:  
DRAWN: SL

**A3 DA12 b**