


WORK IN PROGRESS

NOTE THESE DRAWINGS WILL CHANGE

THIS PLAN IS TO BE READ IN
CONJUNCTION WITH
THE CONDITIONS OF DEVELOPMENT
CONSENT
MOD2019/0300

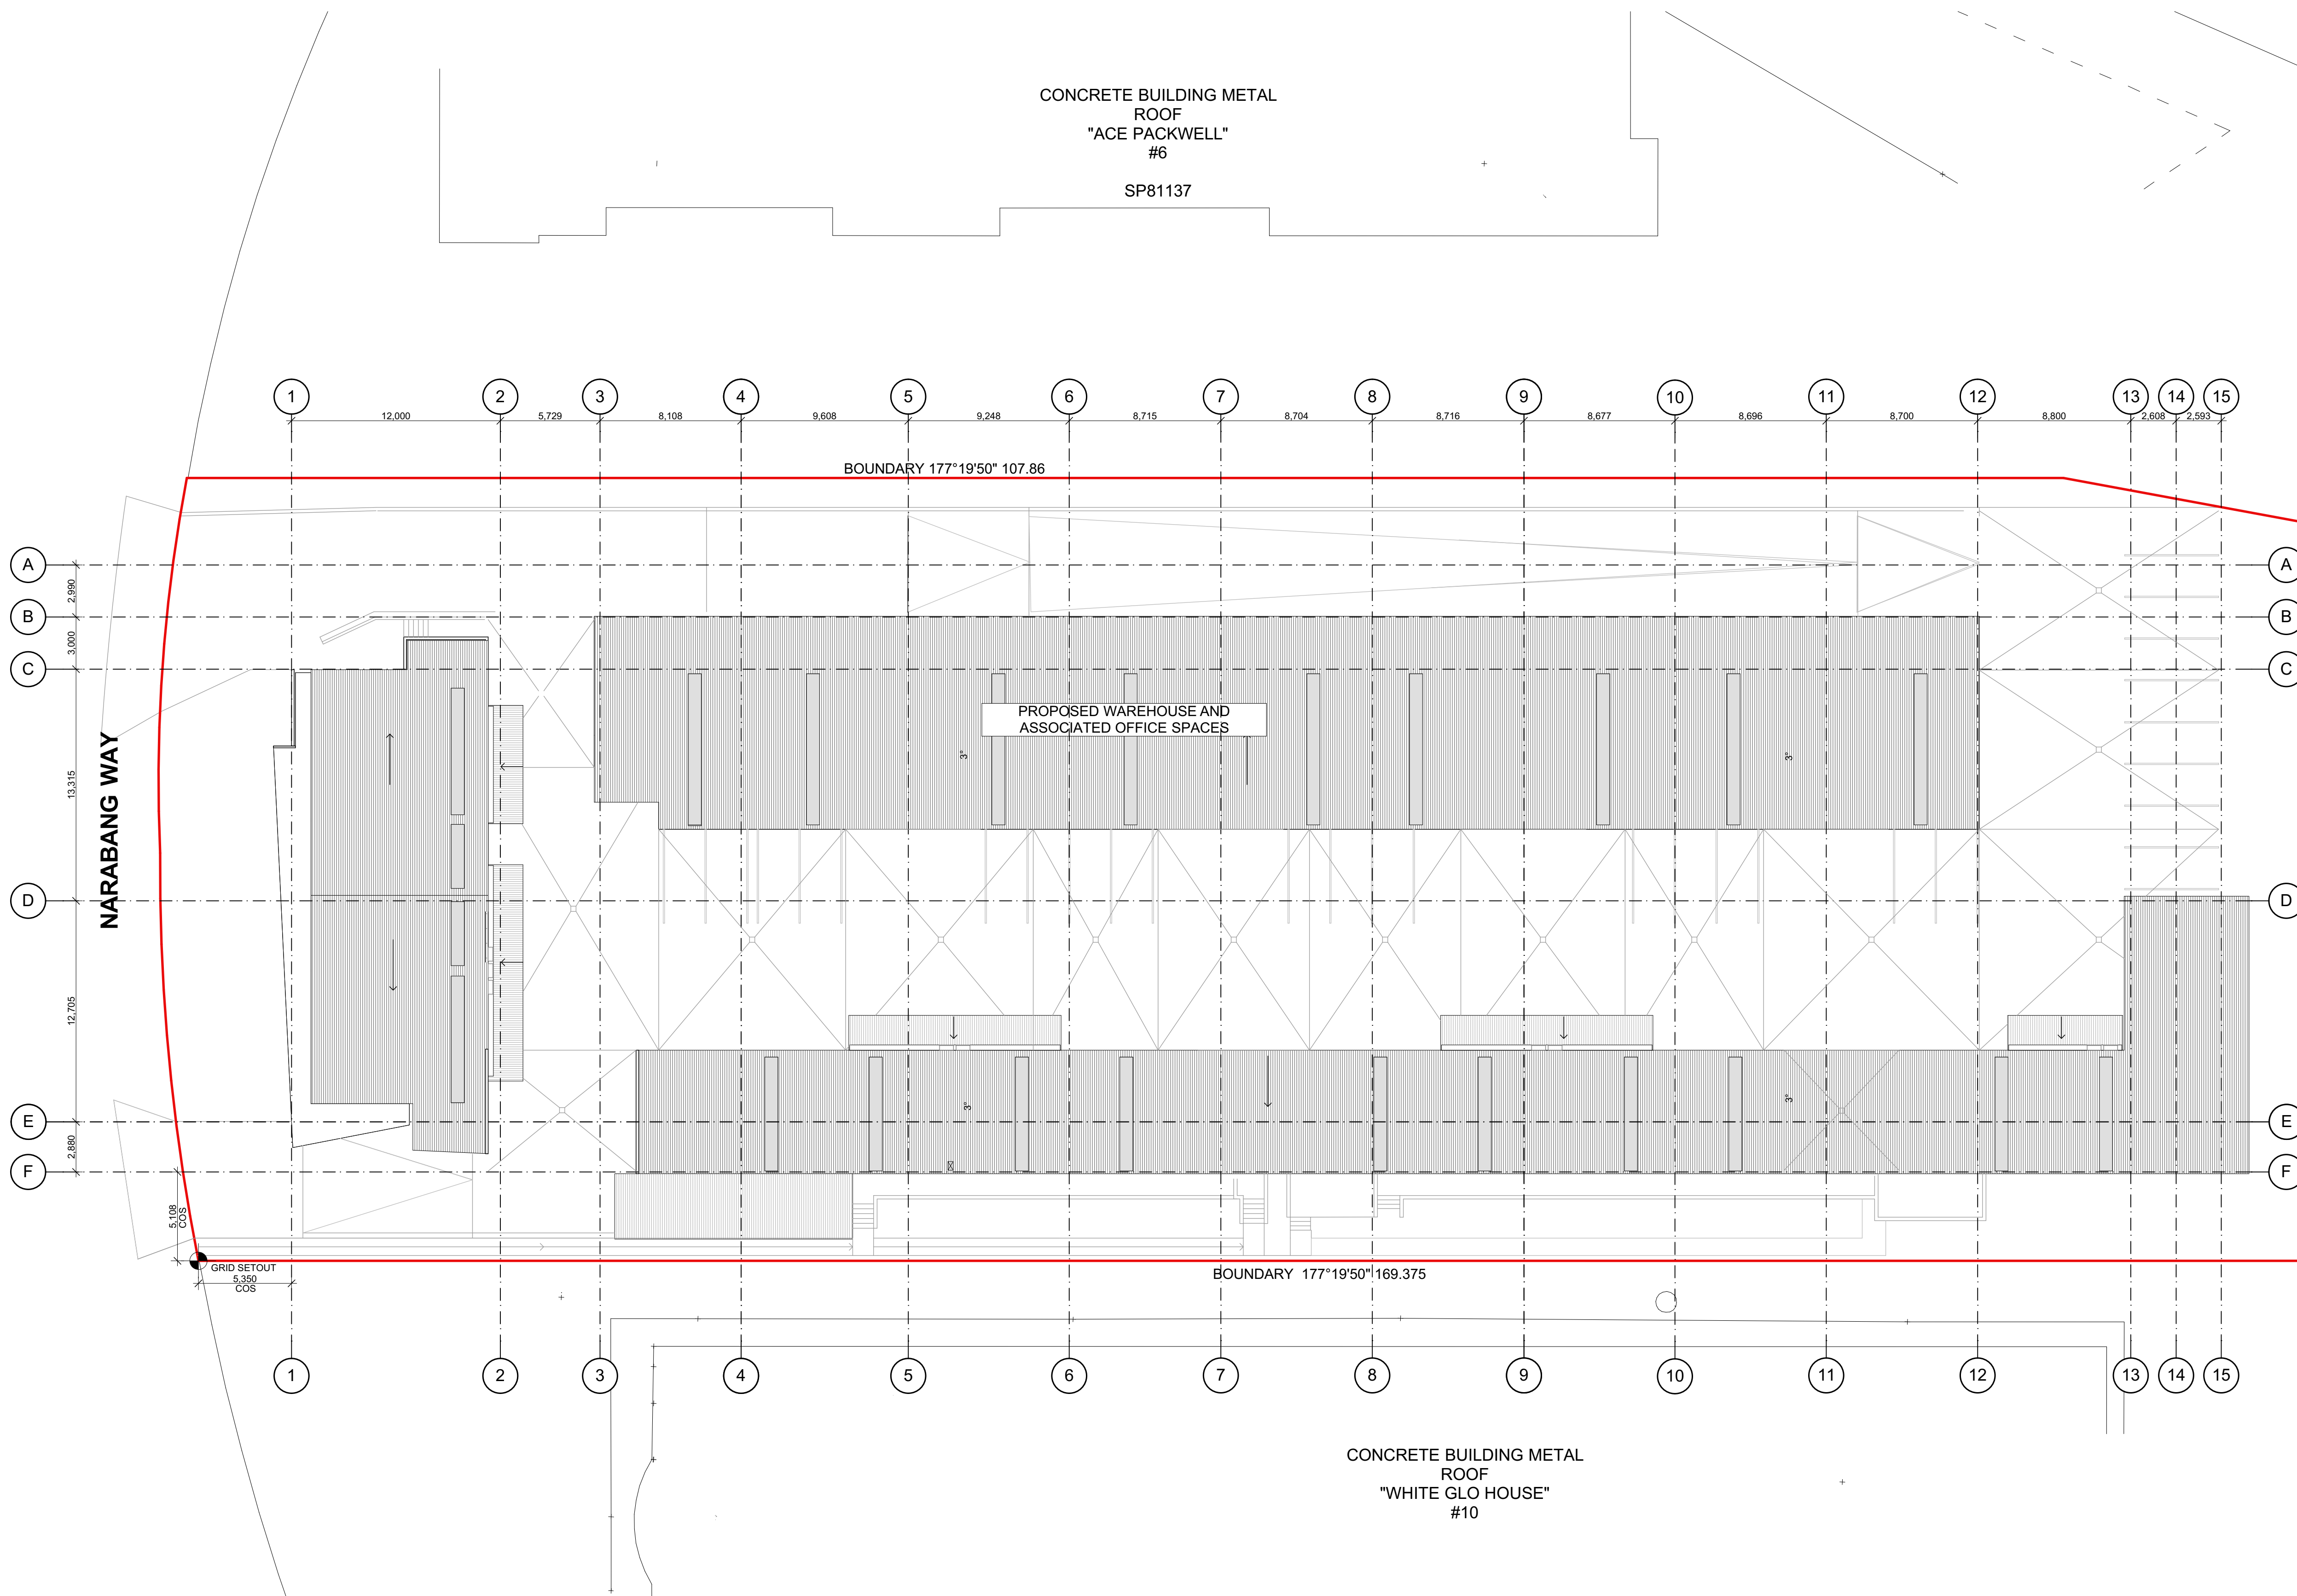

LEGEND:	
GENERAL	
[DXX]	DOOR TAG:
[WXX]	WINDOW NUMBER
FFL 0.000	FINISHED FLOOR LEVEL
RL 0.000	RELATIVE LEVEL
REL 0.000	RELATIVE LEVEL MUST NOT CHANGE FOR COMPLIANCE
SFL 0.000	STRUCTURAL FLOOR LEVEL
FINISHES	
[XXX]	FINISHES REFER TO THE MATERIAL AND FINISHES SCHEDULE

FIGGIS +
JEFFERSON
TEPA

FIGGIS + JEFFERSON TEPA PTY LTD

220 Willoughby Road, Crows Nest, NSW 2065 Australia

T 02 9438 5555 E studio@figgis.com.au

F 02 9439 5163 W www.figgis.com.au

ACN 002 875 • NSW Architects Registration
Board Nominated Architect Stephen Figgis 3565

This drawing is protected under the Copyright Act 1968 and is the copyright of Figgis and Jefferson Architects. Do not reproduce, modify or transfer this drawing without the permission of Figgis and Jefferson Architects. Do not scale this drawing. Use of the drawing is limited to the project for which it was prepared. Confirm all dimensions and levels on site prior to commencement of any work, preparation of shop drawings or fabrication of components.

PROJECT
8 NARABANG WAY

FOR
BEACH GROUP OF COMPANIES P/L

AT
8 NARABANG WAY BELROSE NSW

DRAWING TITLE
OVERALL SITE & GRID SETOUT PLAN

ARCHITECT
JC

LAST PRINTED
21/12/2018


DRAWING NO.
3656 DD 100

SCALE
0m 2 4 6 8 10

DRAWN
GN

TRUE NORTH

ISSUE
F

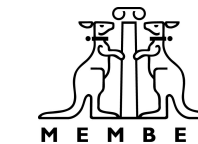

ISSUE: DATE: DESCRIPTION:
1 06/03/2019 ISSUE FOR CONSTRUCTION
2 15/03/2019 INCORPORATING CLIENT COMMENTS
3 08/04/2019 NORTHERN UNIT CHANGES FOR \$4.55 LODGEMENT

ISSUE FOR CONSTRUCTION

THIS PLAN IS TO BE READ IN CONJUNCTION WITH THE CONDITIONS OF DEVELOPMENT CONSENT
MOD2019/0300

NOTE:
- ALL RAMP LEVELS SHOWN TO BE CONFIRMED BY CIVIL AND HYDRAULIC ENGINEER.
- ALL DRAINAGE LEVELS SHOWN TO BE CONFIRMED BY HYDRAULIC ENGINEER.
- FOR WET AREA DETAILS REFER TO DRAWINGS 400 AND 401.
- FOR STAIR DETAILS REFER TO DRAWINGS 410, 411 AND 412.
- DRAWINGS TO BE READ IN CONJUNCTION WITH THE MATERIALS AND FINISHES SCHEDULE.
- FOR SLAB THICKNESSES AND COLUMN SIZES REFER TO HOLLOWCORE DRAWINGS.
- FOR ABBREVIATIONS REFER TO GENERAL NOTES DRAWING 010.

LEGEND:
GENERAL
DOOR TAG:
WINDOW NUMBER
FFL 0.000 FINISHED FLOOR LEVEL
RL 0.000 RELATIVE LEVEL
REL 0.000 RELATIVE LEVEL MUST NOT CHANGE FOR COMPLIANCE
SFL 0.000 STRUCTURAL FLOOR LEVEL
FINISHES
FINISHES REFER TO THE MATERIAL AND FINISHES SCHEDULE

FIGGIS + JEFFERSON TEPA

FIGGIS + JEFFERSON TEPA PTY LTD
220 Willoughby Road, Crows Nest, NSW 2065 Australia
T 02 9438 5555 E studio@figgis.com.au
F 02 9439 5163 W www.fggis.com.au
ACN 002 875 505 + NSW Architects Registration
Board Nominated Architect Stephen Figgis 3565


This drawing is protected under the Copyright Act 1968 and is the copyright of Figgis and Jefferson Architects. Do not reproduce, modify or transfer this drawing without the permission of Figgis and Jefferson Architects. Do not scale this drawing. Use of any part of this drawing without the permission of Figgis and Jefferson Architects is prohibited.

PROJECT
8 NARABANG WAY
FOR
BEACH GROUP OF COMPANIES P/L
AT
8 NARABANG WAY BELROSE NSW

DRAWING TITLE
GROUND FLOOR PLAN - PART 2

ARCHITECT
JC
LAST PRINTED
9/04/2019

DRAWING NO.
3656 CD 111
ISSUE
3
SCALE
0m 1 2 3 4 5

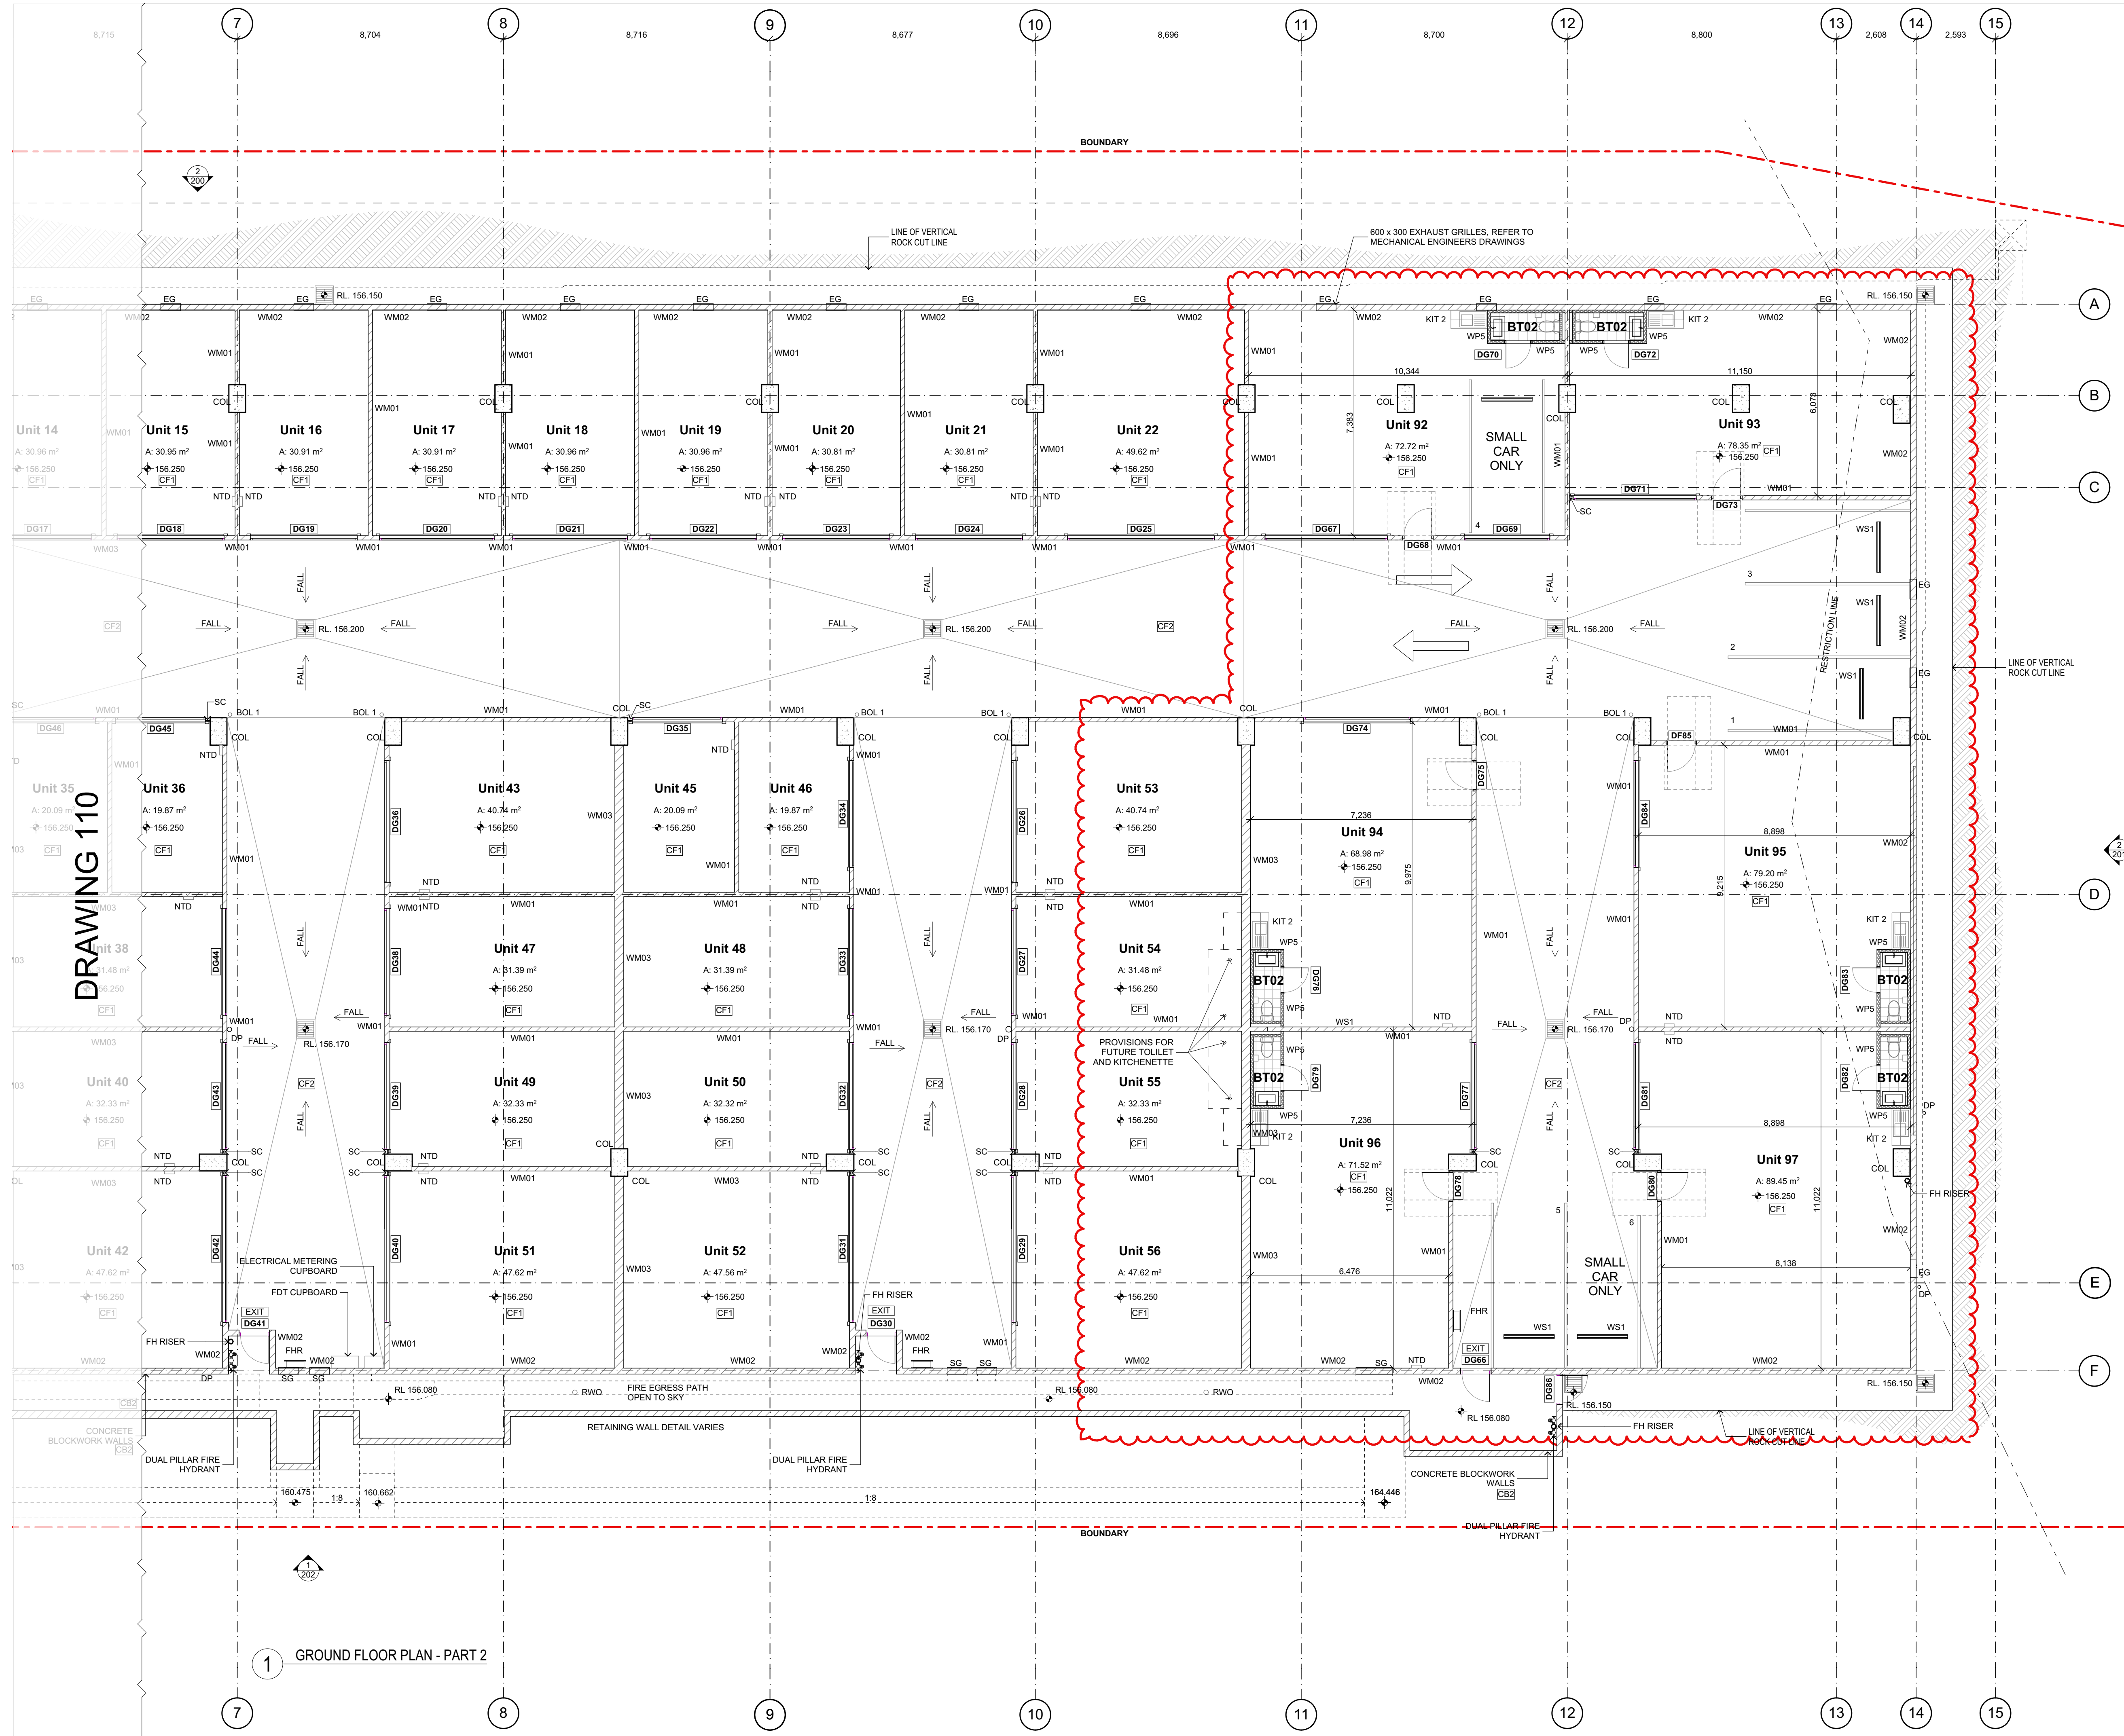

1 GROUND FLOOR PLAN - PART 2