

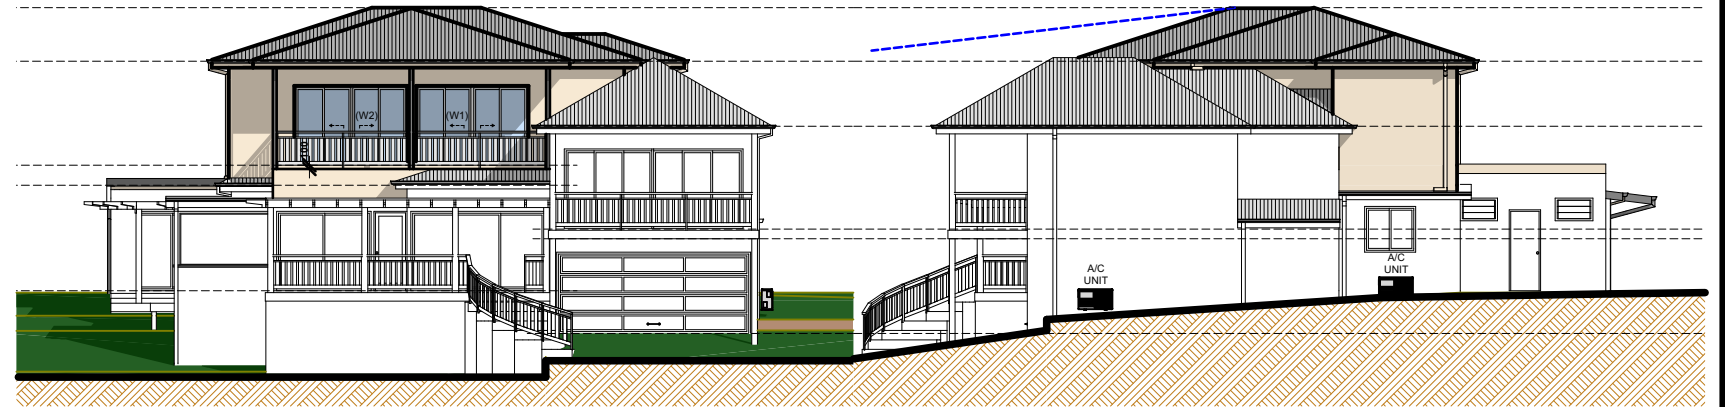


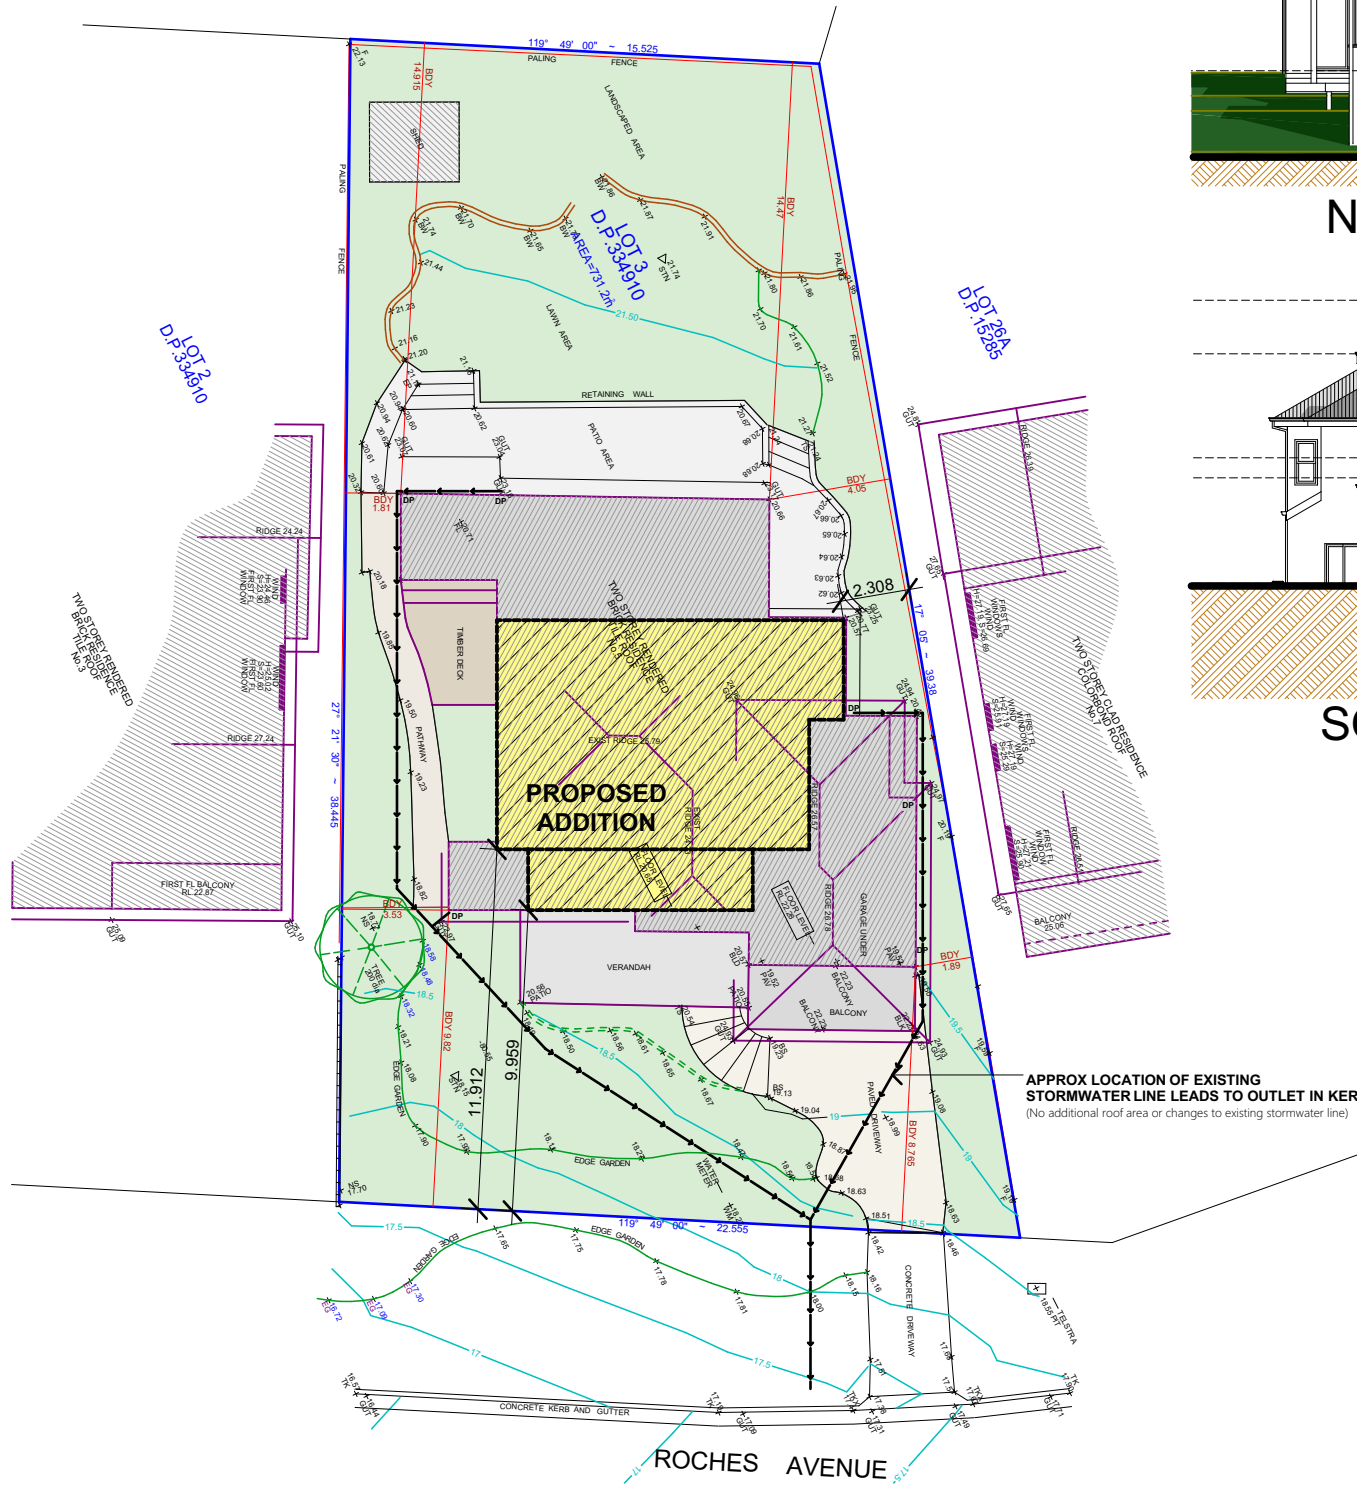


NORTH EAST ELEVATION

NORTH WEST ELEVATION

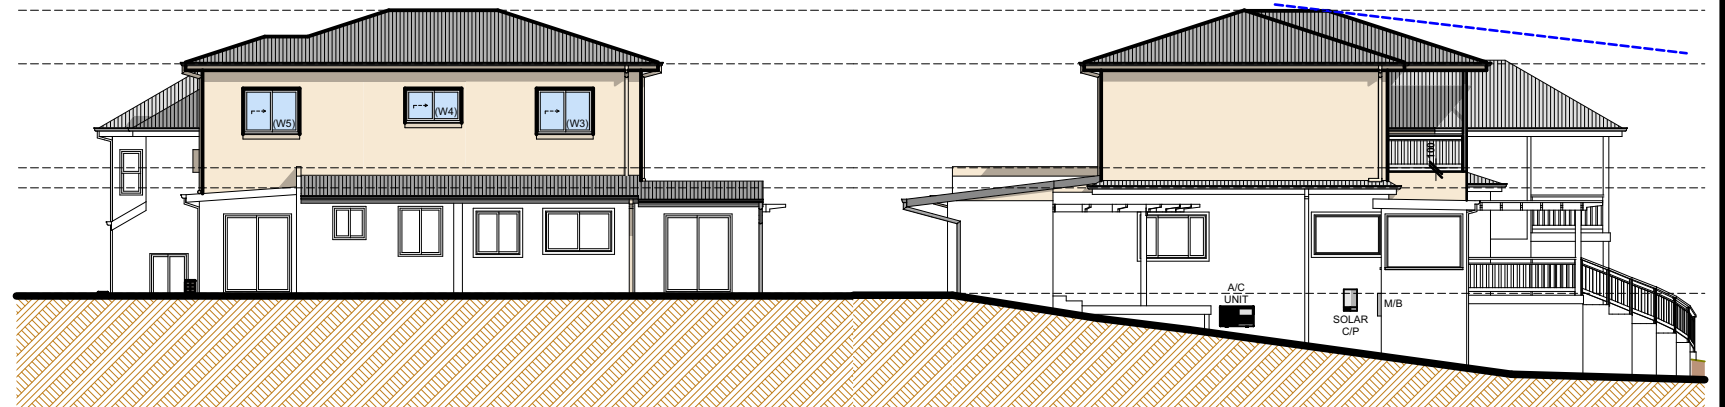

SOUTH WEST ELEVATION

SOUTH EAST ELEVATION

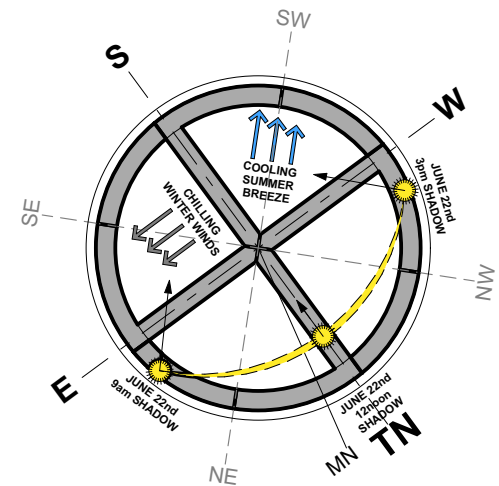

DESIGNERS & BUILDERS
EXTEND-A-HOME CONSTRUCTIONS PTY LTD
A.C.N. 053 669 373
100 QUEENS ROAD,
FIVE DOCK, N.S.W. 2046
TELEPHONE: (02) 9736 3344.

**PROPOSED ADDITION AND ALTERATIONS
TO RESIDENCE**
NAME: Mr. P. & Mrs. B Keane
ADDRESS: 5 Roches Avenue, Bayview. NSW. 2104

COPYRIGHT:
THIS PLAN IS EXCLUSIVE PROPERTY OF
EXTEND-A-HOME CONSTRUCTIONS PTY LTD
AND MUST NOT BE USED, REPRODUCED OR
COPIED WHOLLY OR IN ANY WAY WITHOUT
THE WRITTEN PERMISSION OF THE COMPANY

MINOR VARIATIONS MAY BE NECESSARY TO
FACILITATE CONSTRUCTION OR IMPROVE
AESTHETICS.
ALL WORK TO BE IN ACCORDANCE WITH
THE BUILDING CODE OF AUSTRALIA.
WRITTEN DIMENSIONS TAKE PREFERENCE
TO SCALE.

NOTIFICATION PLAN

DATE	SCALE	SHEET NO	DRAWING JOB NO	EDITION
4/10/2022	1:200 @ A3	A3-12	3434	C

COUNCIL COPY