




Date :	Issue :	Description :	Date :	Issue :	Description :	Date :	Issue :	Description :	Date :	Issue :	Description :
16.03.17	A	PRELIMINARY ISSUE	11.04.18	G	CONSTRUCTION CERTIFICATE						
25.05.17	B	PRELIMINARY ISSUE	15.10.18	H	S96 3 LOT SUBDIVISION						
12.07.17	C	PLANS FOR S34									
13.10.17	D	AMENDED PLANS FOR S34									
18.10.17	E	PASSING BAY ADJUSTMENT									
27.10.17	F	L&E APPROVED 3 LOT SUBDIVISION									

The builder shall check and verify all dimensions and verify all errors and omissions to the Architect. Do not scale the drawings. Drawings shall not be used for construction purposes until issued by the Architect for construction.

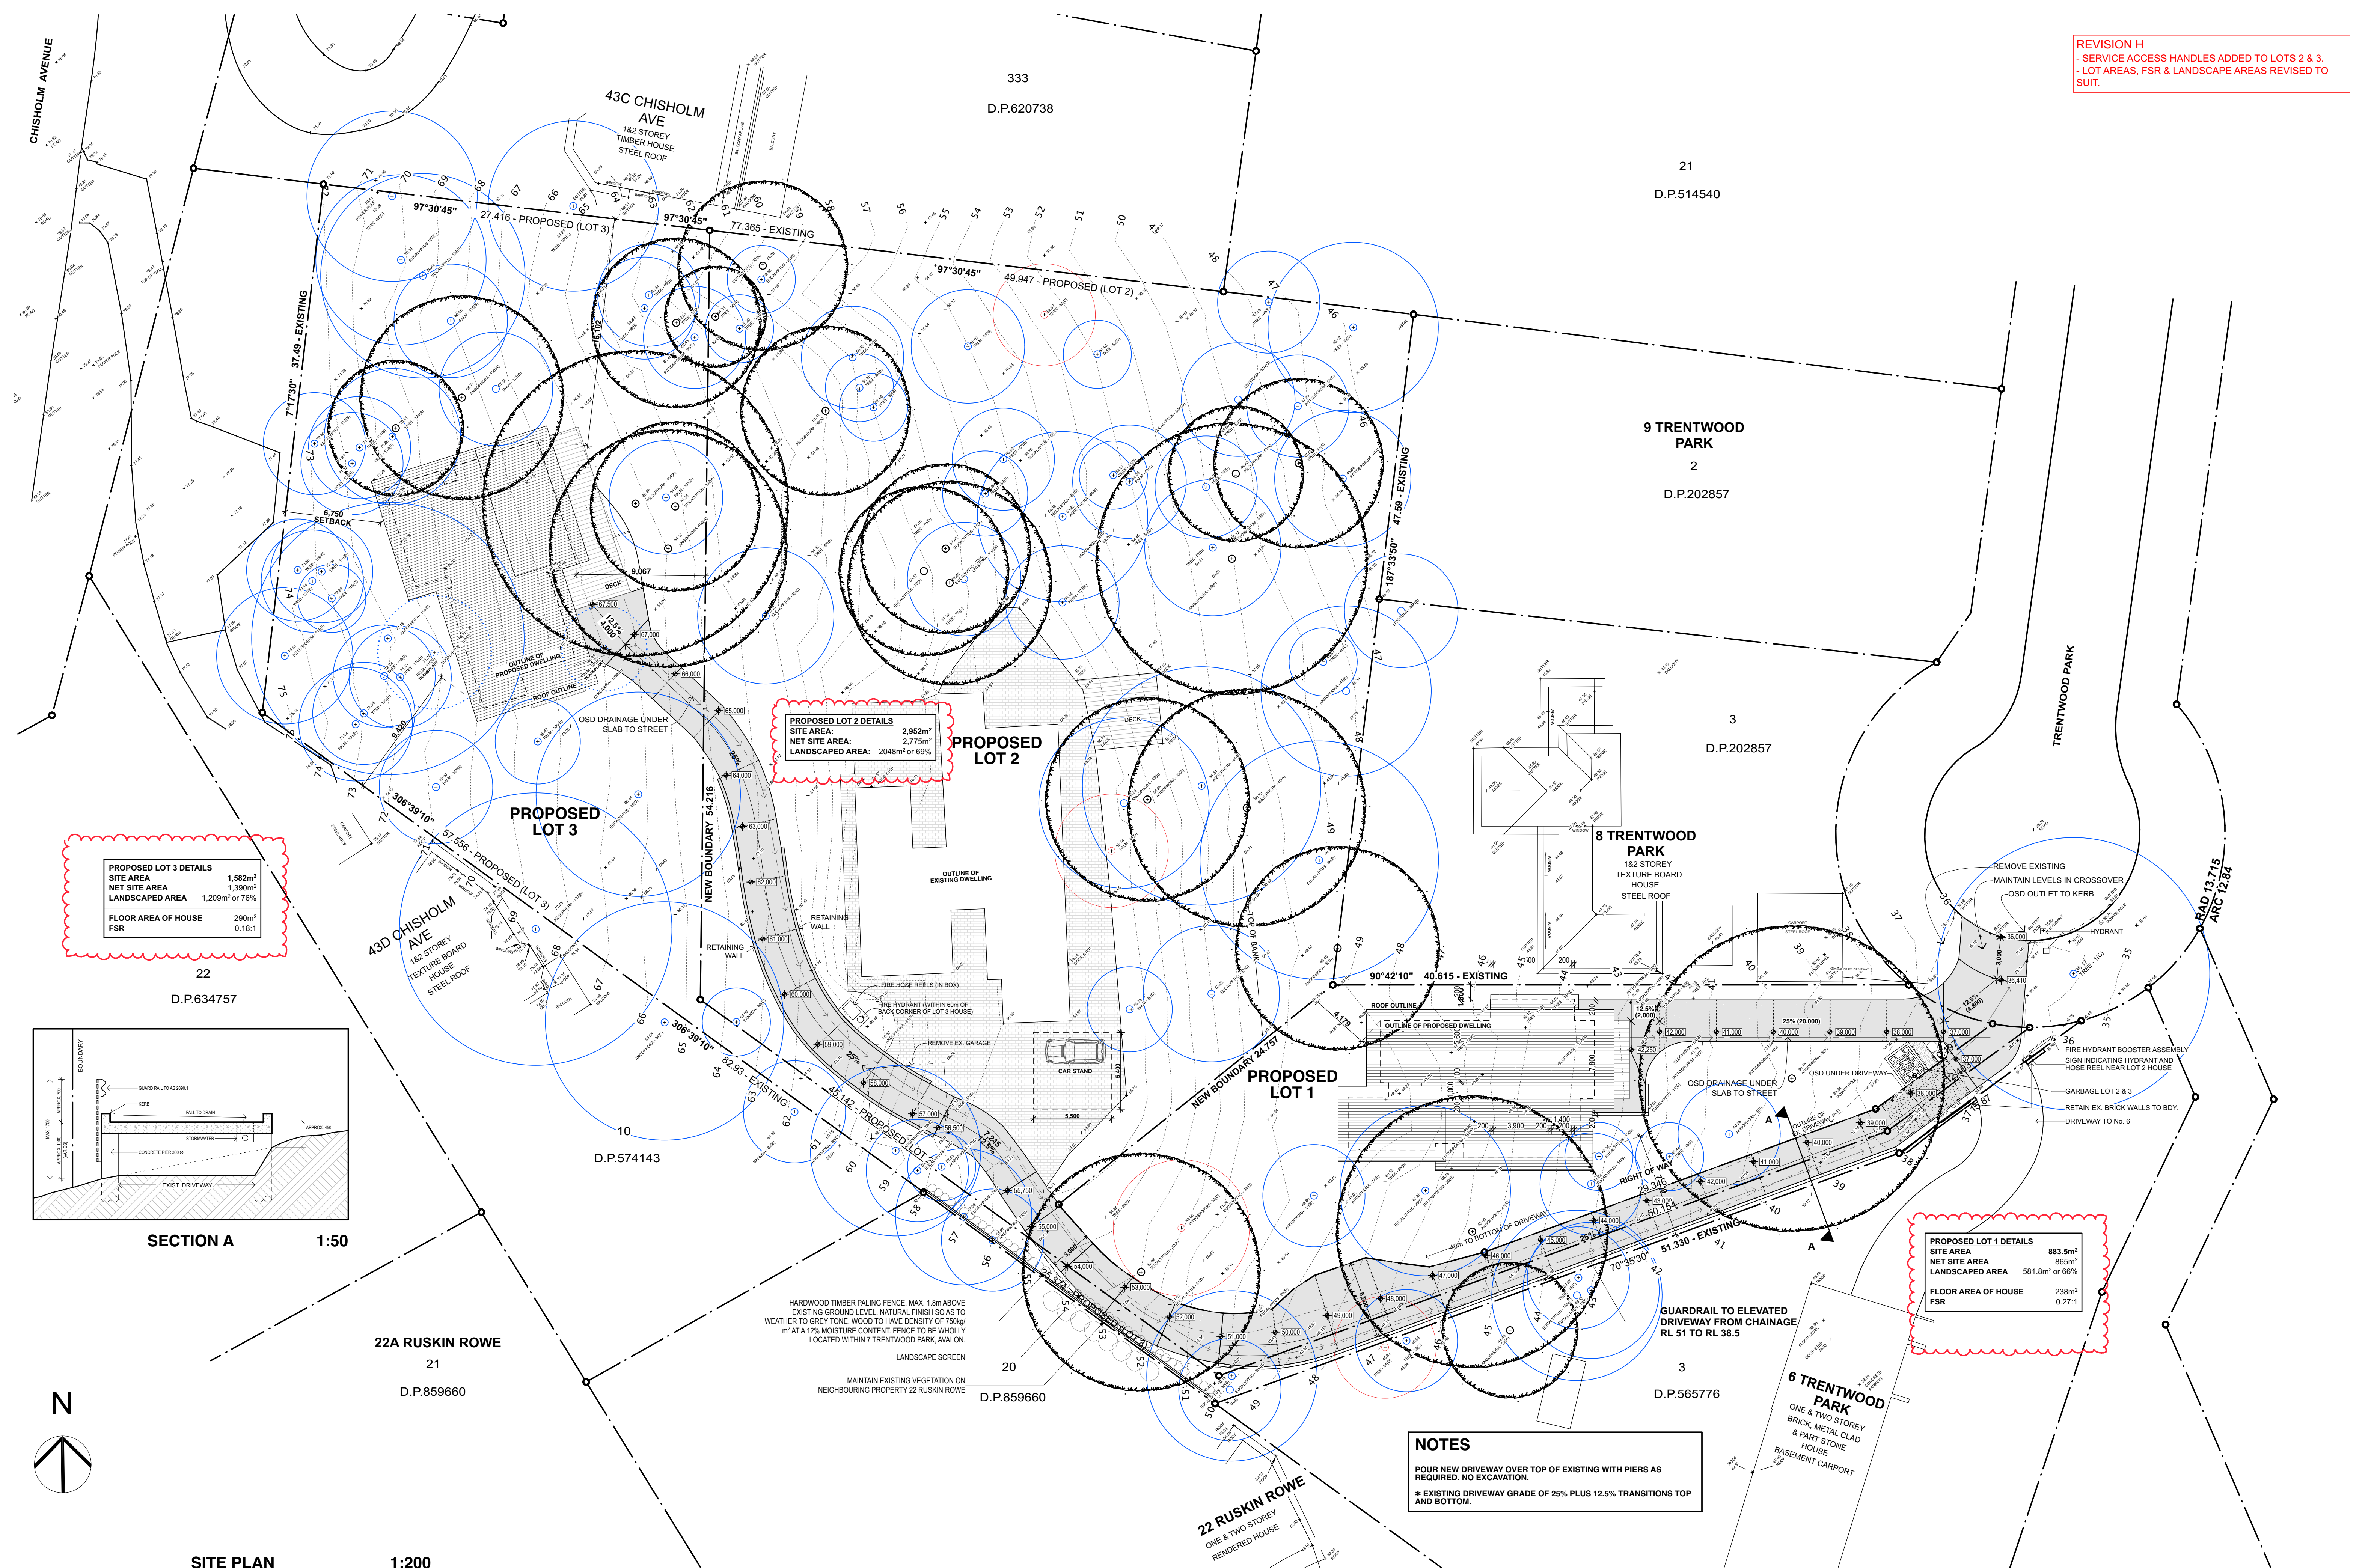

GARTNER TROVATO
ARCHITECTS

A 47/90 MONA VALE ROAD
PO BOX 1123
MONA VALE, NSW 5103
P (612) 9079 4411
F (612) 9079 4422
E GTA@G.T.COM.AU

Project : SUBDIVISION
7 TRENTWOOD PARK AVALON

Client : DARGAVILLE

Drawing : SKETCH DESIGN
SITE PLAN

Architect : SG/AB


Project Number : 1711

Drawing No. : A01

Date : NOVEMBER 2018

Scale : 1:200, 1:50 @ (A1)

Issue : H

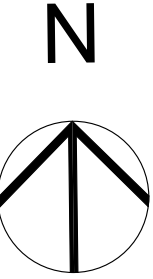[illegible]