




**A** WEST ELEVATION  
S-100 SCALE 1:400

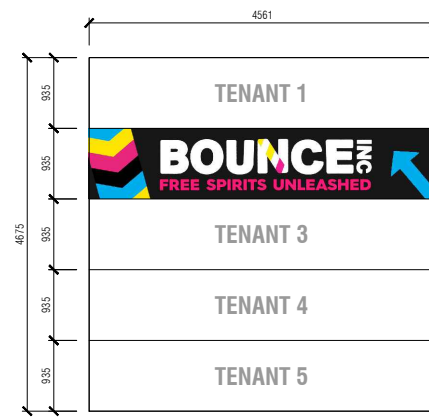

**1** SIGN 1 & 2 DETAIL  
SCALE 1:100

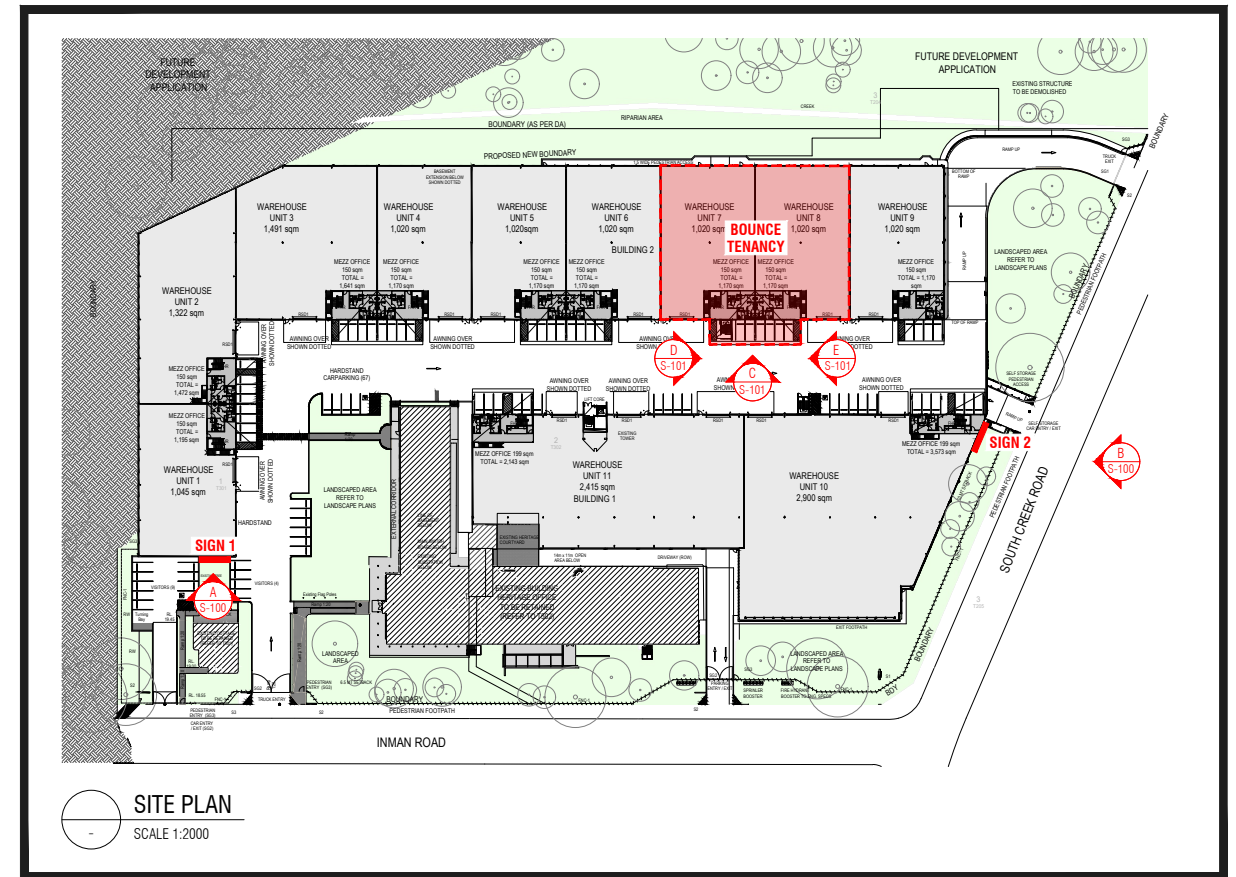

**SITE PLAN**  
SCALE 1:2000

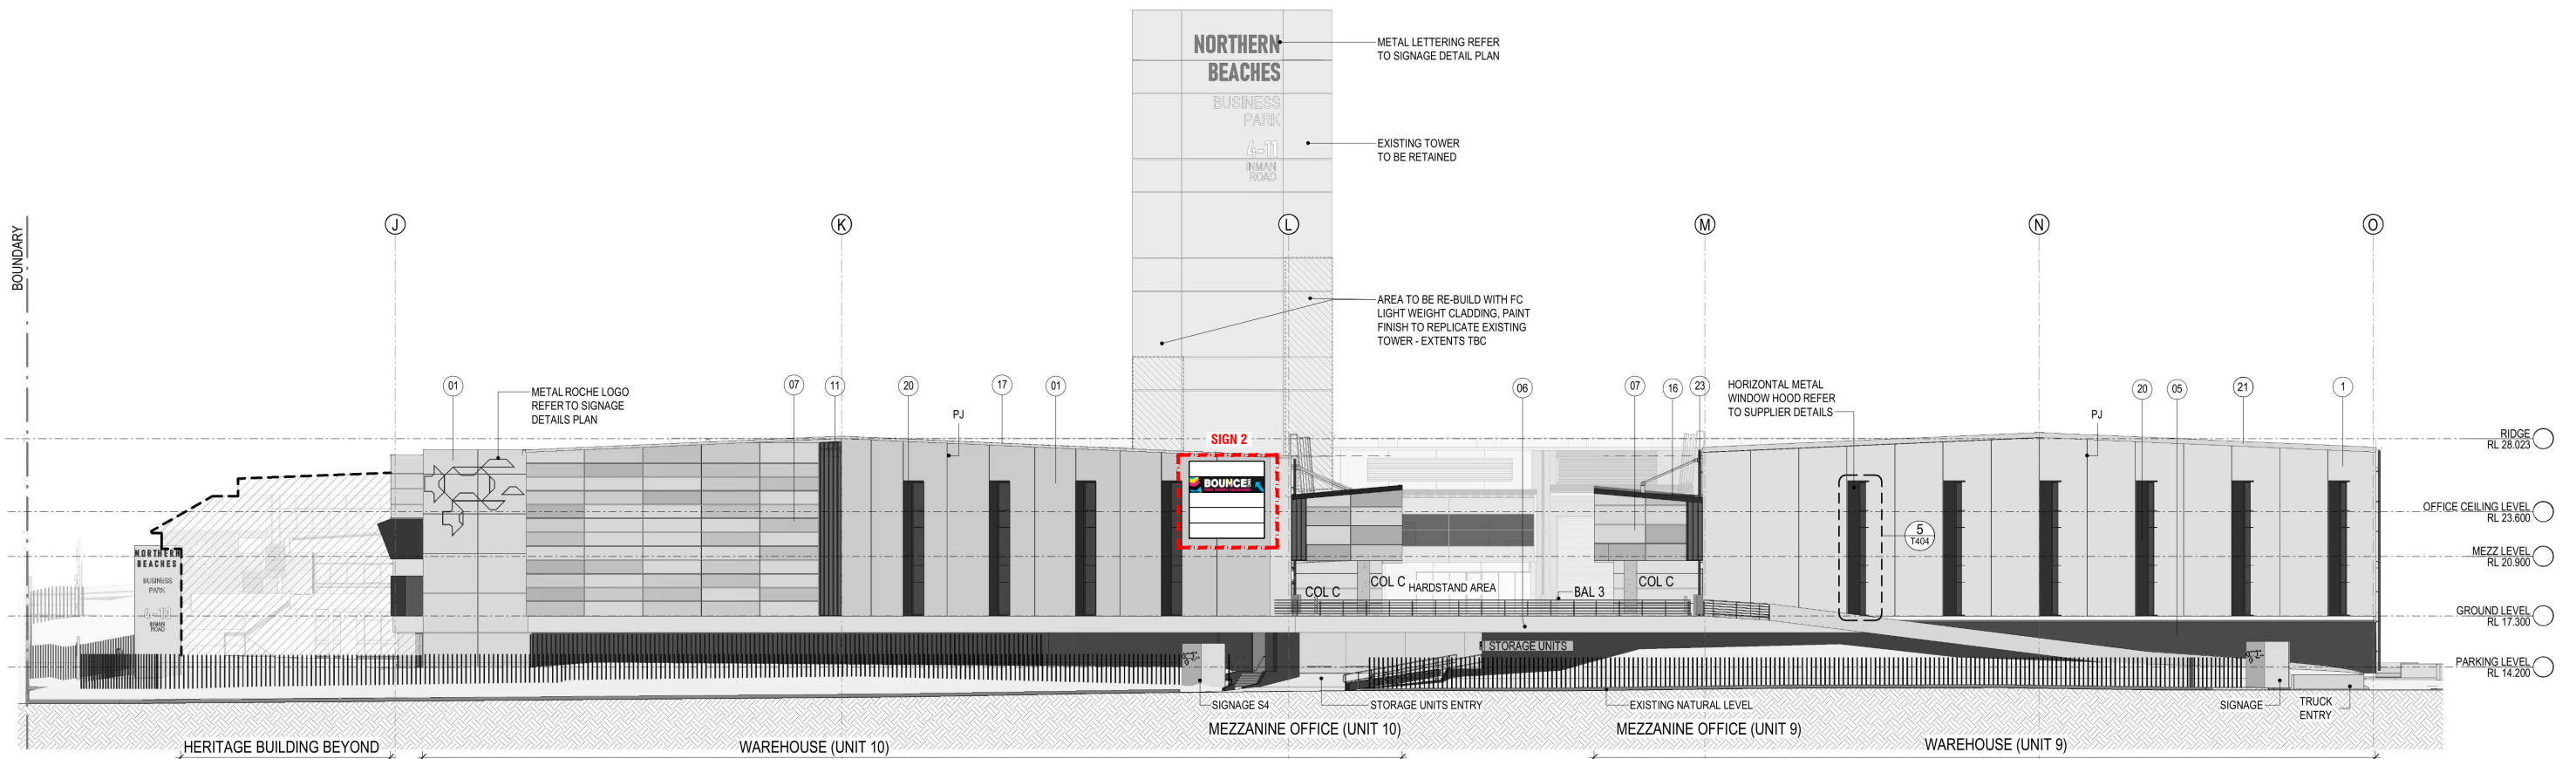

**B** NORTH ELEVATION  
S-100 SCALE 1:400



2M Creative Pty Ltd  
e. info@2mcreative.com.au  
p. 1300 300 681  
Suite 5, 619 Canterbury Road  
Surrey Hills VIC 3127  
www.2mcreative.com.au

DO NOT SCALE FROM THIS DRAWING. USE MARKED DIMENSIONS ONLY.  
CONTRACTOR TO CHECK ALL DIMENSIONS ON SITE PRIOR TO COMMENCING FABRICATION & CONSTRUCTION.  
CONTRACTOR TO OBTAIN ANY RELEVANT PERMITS, ENGINEERING CERTIFICATES WHERE REQUIRED PRIOR TO CONSTRUCTION OR INSTALLATION OF ANY STRUCTURAL ELEMENTS.  
ALL BUILDING WORK TO COMPLY WITH AUSTRALIAN STANDARDS & BUILDING CODE OF AUSTRALIA REQUIREMENTS.  
© COPYRIGHT 2023 - 2M CREATIVE PTY LTD. ALL DESIGNS & LAYOUTS REPRESENTED IN THESE DRAWINGS ARE THE SOLE PROPERTY OF 2M CREATIVE PTY LTD. NO INFORMATION CONTAINED IN THESE DRAWINGS MAY BE USED OR REPRODUCED WITHOUT THE EXPRESS PERMISSION OF 2M CREATIVE PTY LTD.




REV	DATE	DESCRIPTION
A	01.06.2023	PRELIMINARY PLANS SUBMITTED FOR APPROVAL
B	16.06.2023	MINOR REVISIONS
C	28.06.2023	MINOR REVISIONS
D	14.08.2023	REVISED MEZZANINE & MINOR CHANGES

PROJECT  
**BOUNCE INC**  
UNITS 7 & 8  
NORTHERN BEACHES BUSINESS PARK  
4-10 INMAN ROAD  
CROMER NSW 2099

CLIENT  
**BOUNCE INC**  
FREE SPIRITS UNLEASHED

SCALE	1:400 @ A3
STATUS	FOR CONSTRUCTION
REVISION DATE	16.08.23
REVISION	<b>D</b>

DRAWING TITLE	<b>SIGNAGE PLAN</b>	
START DATE	16.08.23	DRAWING NO.
DRAWN BY	MM	<b>S-100</b>

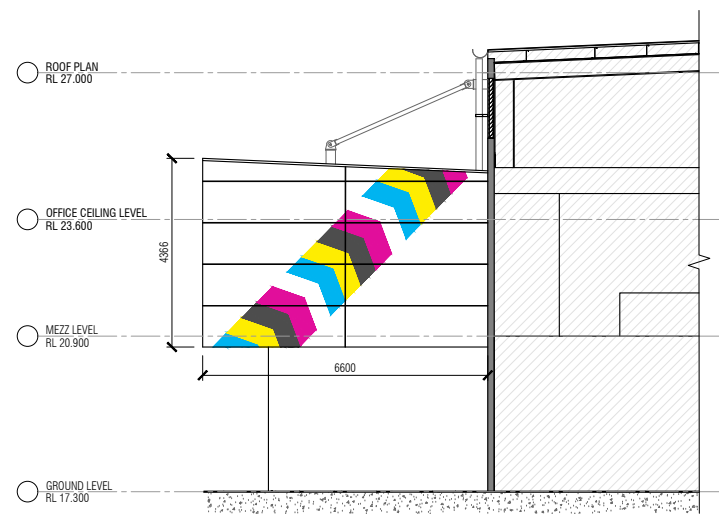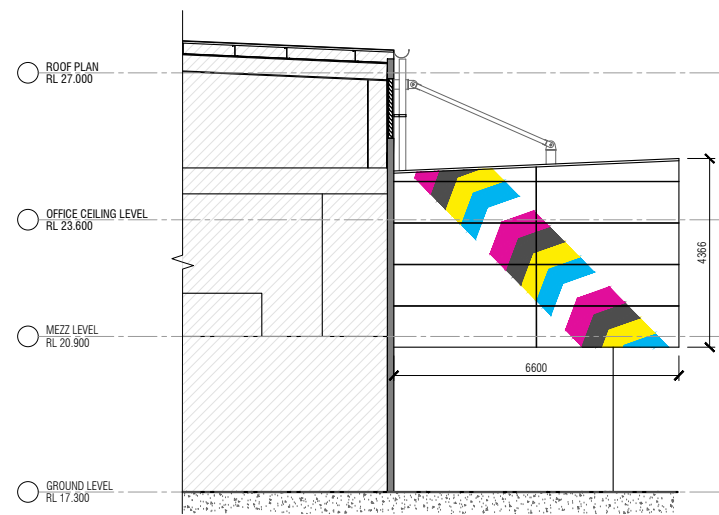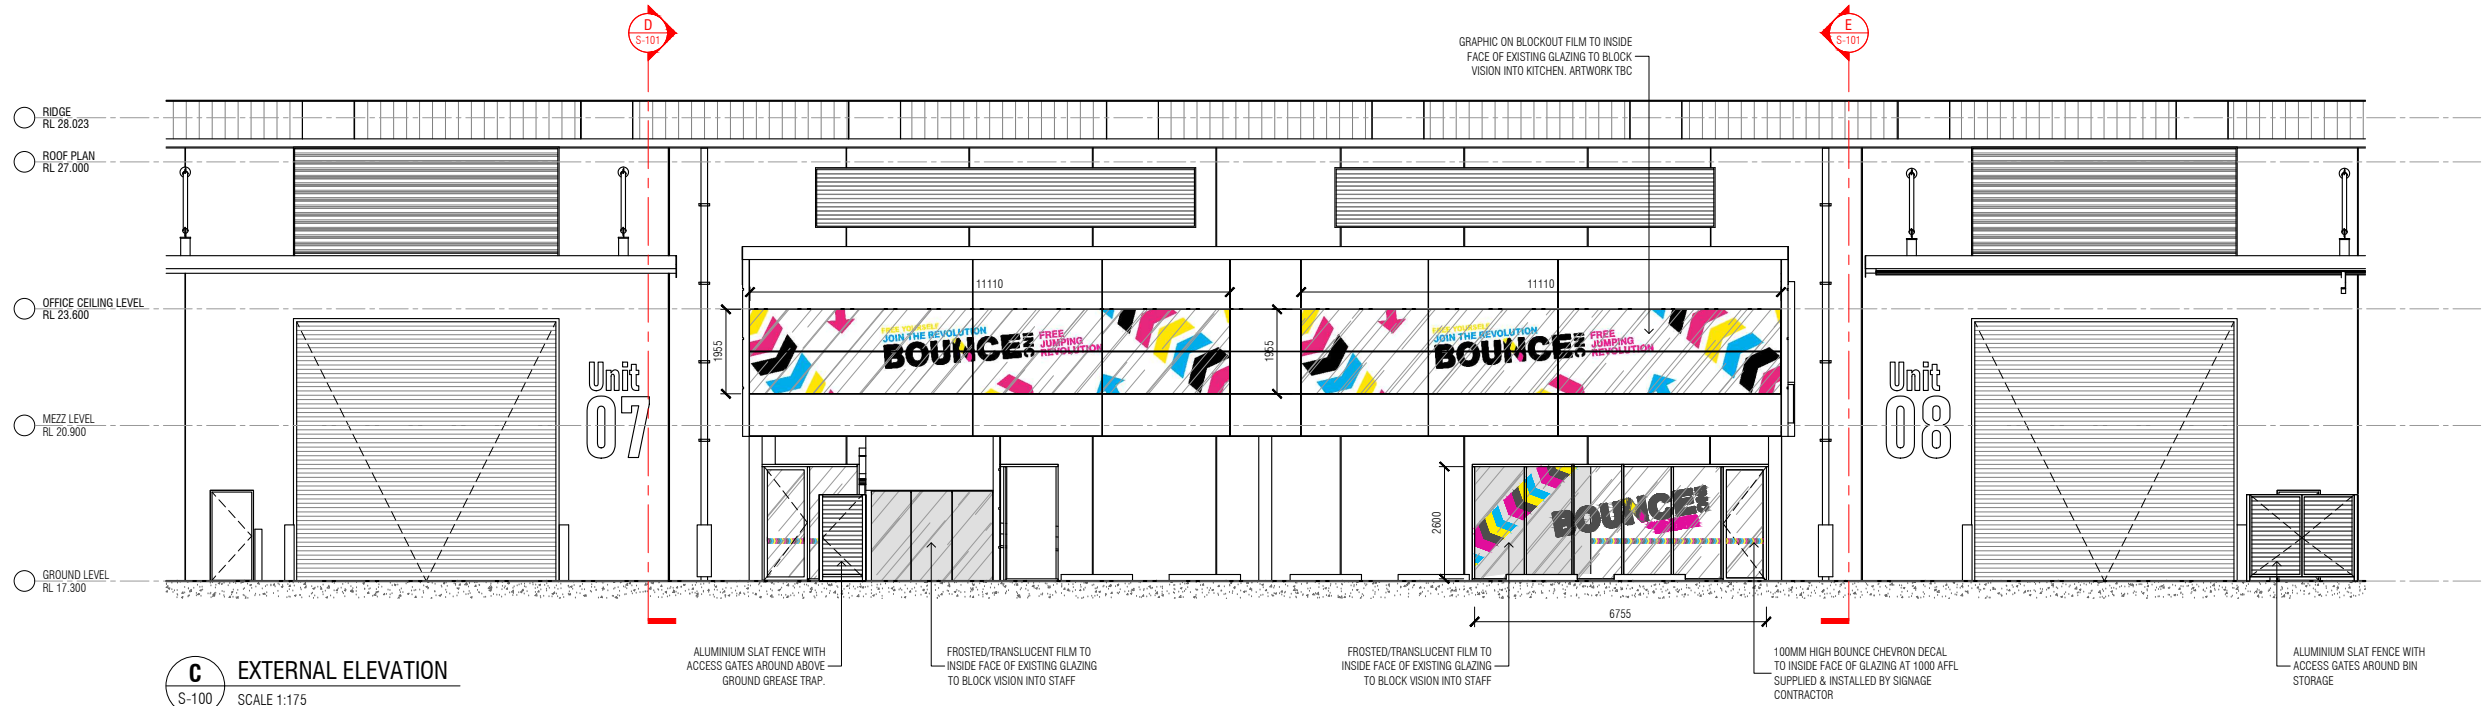

2M Creative Pty Ltd  
 e. info@2mcreative.com.au  
 p. 1300 300 681  
 Suite 5, 619 Canterbury Road  
 Surrey Hills VIC 3127  
 www.2mcreative.com.au

DO NOT SCALE FROM THIS DRAWING. USE MARKED DIMENSIONS ONLY.  
 CONTRACTOR TO CHECK ALL DIMENSIONS ON SITE PRIOR TO COMMENCING FABRICATION & CONSTRUCTION.  
 CONTRACTOR TO OBTAIN ANY RELEVANT PERMITS, ENGINEERING CERTIFICATES WHERE REQUIRED PRIOR TO CONSTRUCTION OR INSTALLATION OF ANY STRUCTURAL ELEMENTS.  
 ALL BUILDING WORK TO COMPLY WITH AUSTRALIAN STANDARDS & BUILDING CODE OF AUSTRALIA REQUIREMENTS.  
 © COPYRIGHT 2023 - 2M CREATIVE PTY LTD. ALL DESIGNS & LAYOUTS REPRESENTED IN THESE DRAWINGS ARE THE SOLE PROPERTY OF 2M CREATIVE PTY LTD. NO INFORMATION CONTAINED IN THESE DRAWINGS MAY BE USED OR REPRODUCED WITHOUT THE EXPRESS PERMISSION OF 2M CREATIVE PTY LTD.

REV	DATE	DESCRIPTION
A	01.06.2023	PRELIMINARY PLANS SUBMITTED FOR APPROVAL
B	16.06.2023	MINOR REVISIONS
C	28.06.2023	MINOR REVISIONS
D	14.08.2023	REVISED MEZZANINE & MINOR CHANGES

PROJECT  
**BOUNCE INC**  
 UNITS 7 & 8  
 NORTHERN BEACHES BUSINESS PARK  
 4-10 INMAN ROAD  
 CROMER NSW 2099

CLIENT  
**BOUNCE INC**  
**FREE SPIRITS UNLEASHED**

SCALE 1:175 @ A3	
STATUS FOR CONSTRUCTION	
REVISION DATE 16.08.23	REVISION <b>D</b>

DRAWING TITLE SIGNAGE PLAN	
START DATE 16.08.23	DRAWING NO. <b>S-101</b>
DRAWN BY MM	