


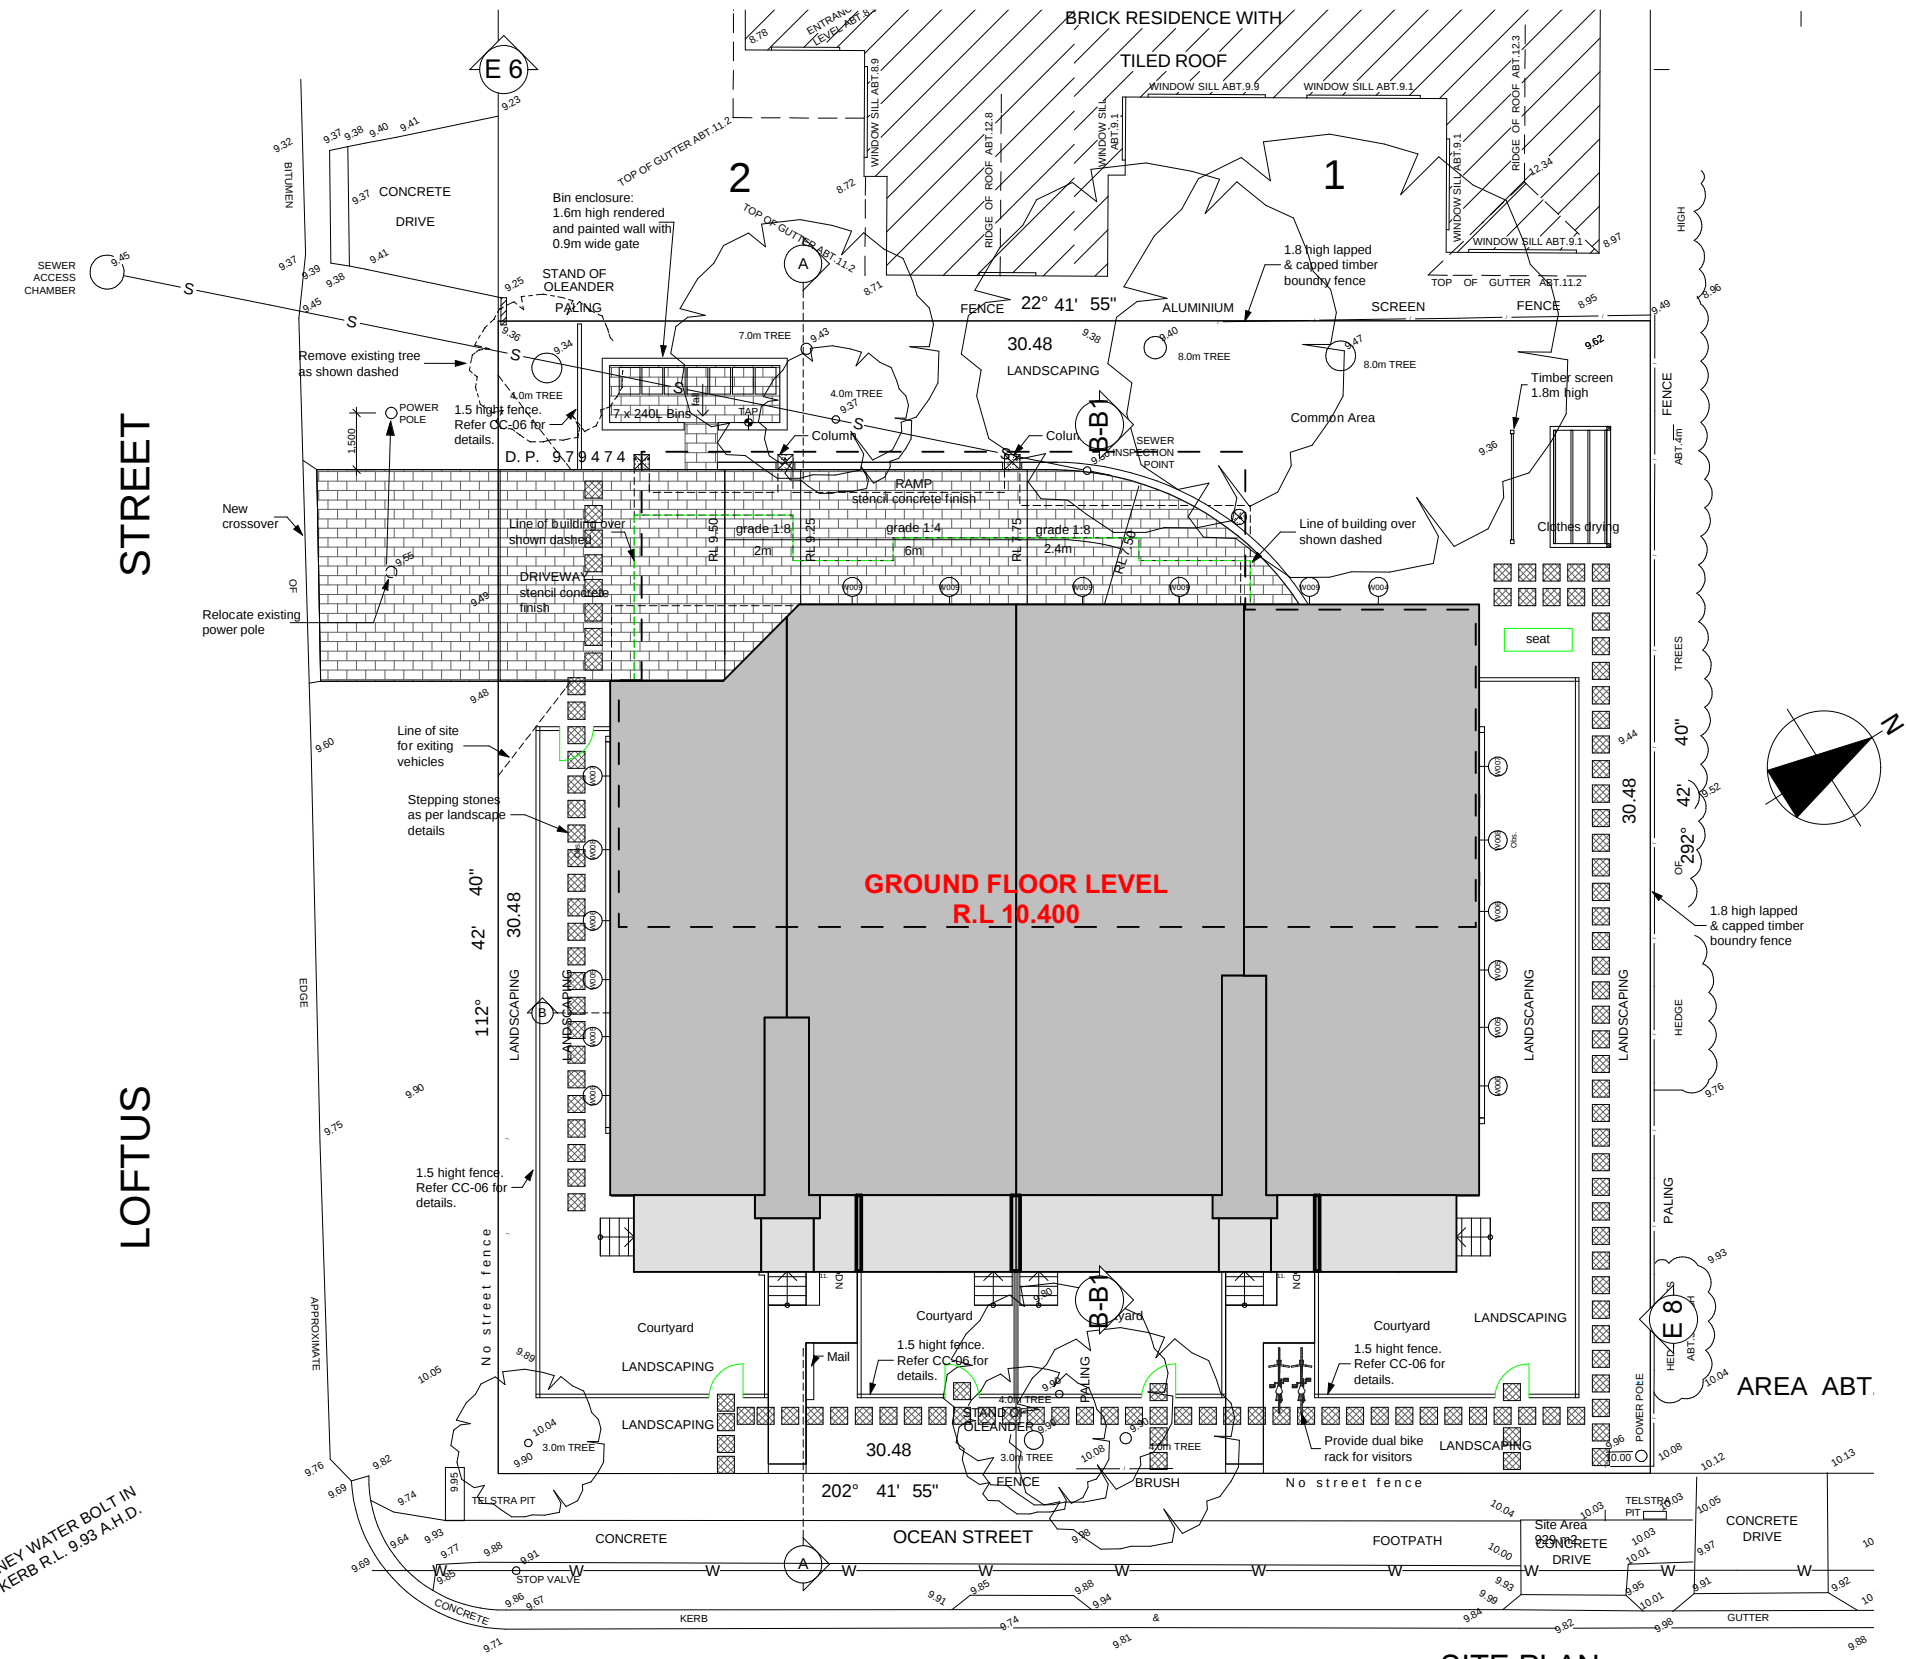

OCEAN STREET

SITE PLAN
1:200

01




- Notes:
- * Provide Waffle Pod floor slab construction.
 - * Provide hot water temperature limiting in accordance with statutory requirements
 - * Provide temporary fencing to block to meet safety requirements.
 - * Provide sediment control measures including trade waste receptacle in accordance with E.P.A. requirements.
 - * Provide Builders on site chemical treated sanitary service.
 - * Provide Termite protection in accordance with Australian standard AS 3660.1995.

FLOOR AREAS:

Rev	Amendments:	Date
A	PRELIMINARY PLANS	29/03/23
B	D.A ISSUE	10/05/23
C	UPDATED SHADOWS	11/03/24
D	PLAN CHANGE	12/03/24

Client: Karen Richards, Donna Hall, Jeff Younis					
Address: CP/-/SP77933 150-152 OCEAN ST, NARRABEEN NSW 2101					
Date: 29/03/23	Drawn: DA	Checked: DA	Project No: 23-06	Revision:	DWG No: 1/09
COPYRIGHT: These plans and variations of same are the copyright of this firm. Amendments to these plans do not eliminate copyright and legal proceedings will be instigated should there be an infringement.					

DO NOT SCALE - USE FIGURED DIMENSIONS ONLY

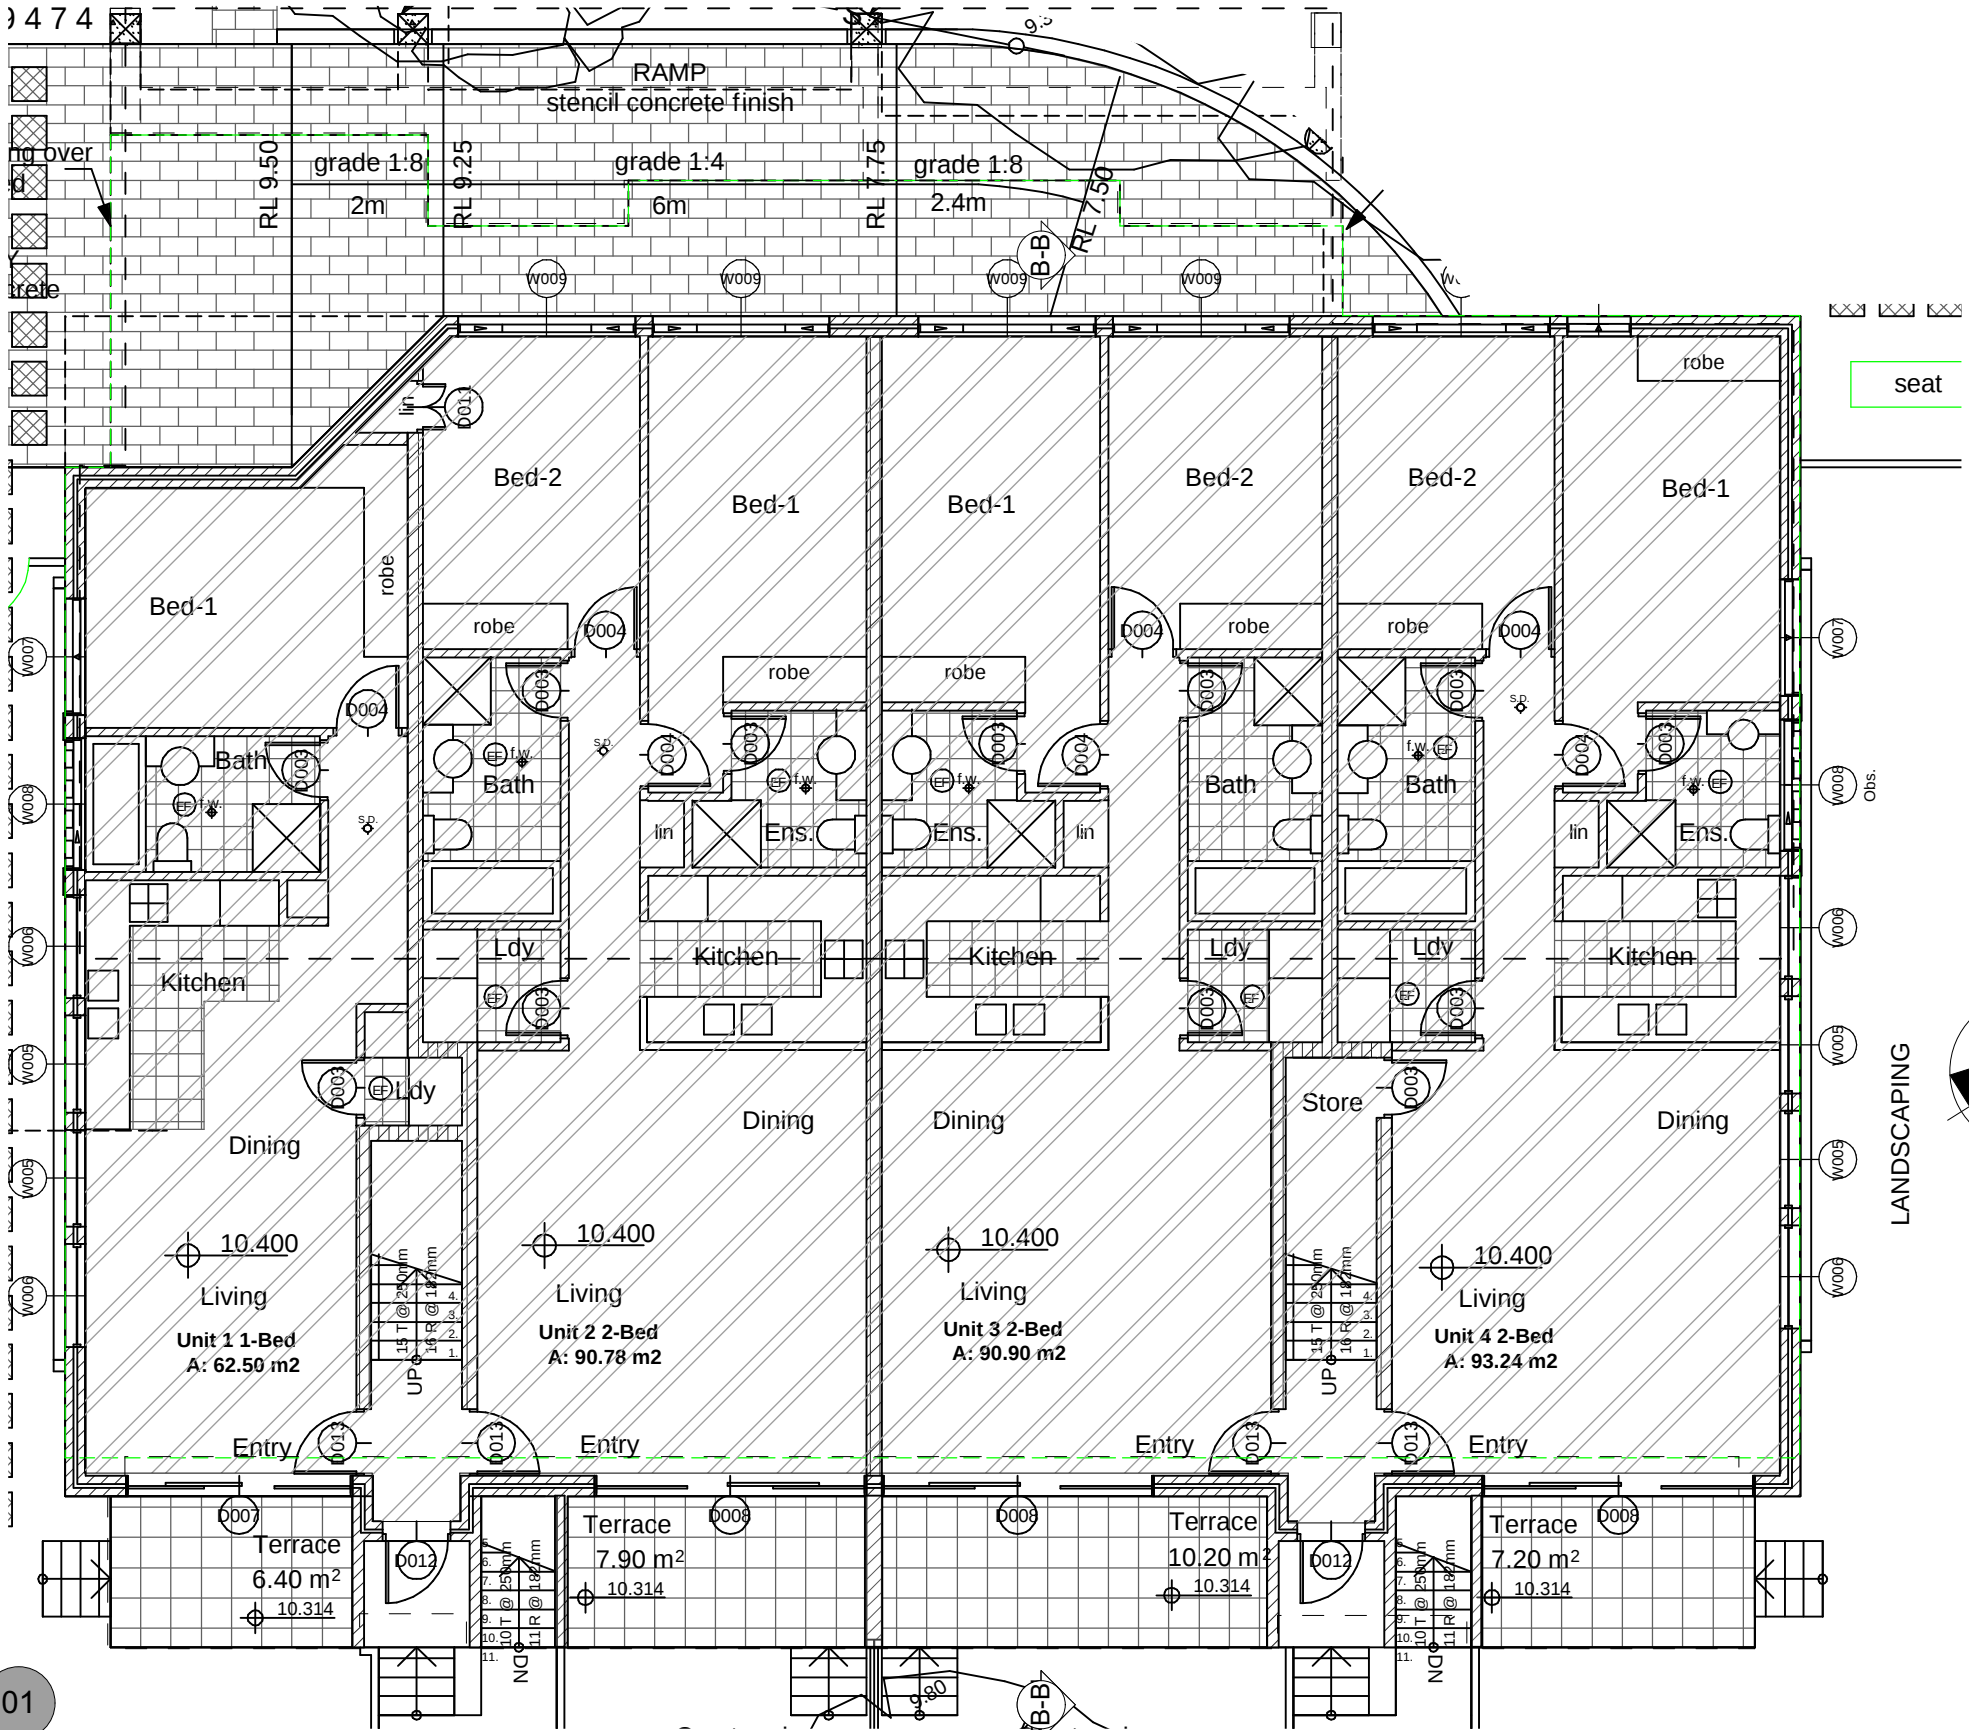

GROUND FLOOR PLAN
1:100

01




Notes:
* Provide Waffle Pod floor slab construction.
* Provide hot water temperature limiting in accordance with statutory requirements
* Provide temporary fencing to block to meet safety requirements.
* Provide sediment control measures including trade waste receptacle in accordance with E.P.A. requirements.
* Provide Builders on site chemical treated sanitary service.
* Provide Termite protection in accordance with Australian standard AS 3660.1995.

FLOOR AREAS:

Rev	Amendments:	Date
A	PRELIMINARY PLANS	29/03/23
B	D.A ISSUE	10/05/23
C	UPDATED SHADOWS	11/03/24
D	PLAN CHANGE	12/03/24

Client: Karen Richards, Donna Hall, Jeff Younis					
Address: CP/-/SP77933 150-152 OCEAN ST, NARRABEEN NSW 2101					
Date: 29/03/23	Drawn: DA	Checked: DA	Project No: 23-06	Revision:	DWG No: 2/09
COPYRIGHT: These plans and variations of same are the copyright of this firm. Amendments to these plans do not eliminate copyright and legal proceedings will be instigated should there be an infringement.					

DO NOT SCALE - USE FIGURED DIMENSIONS ONLY

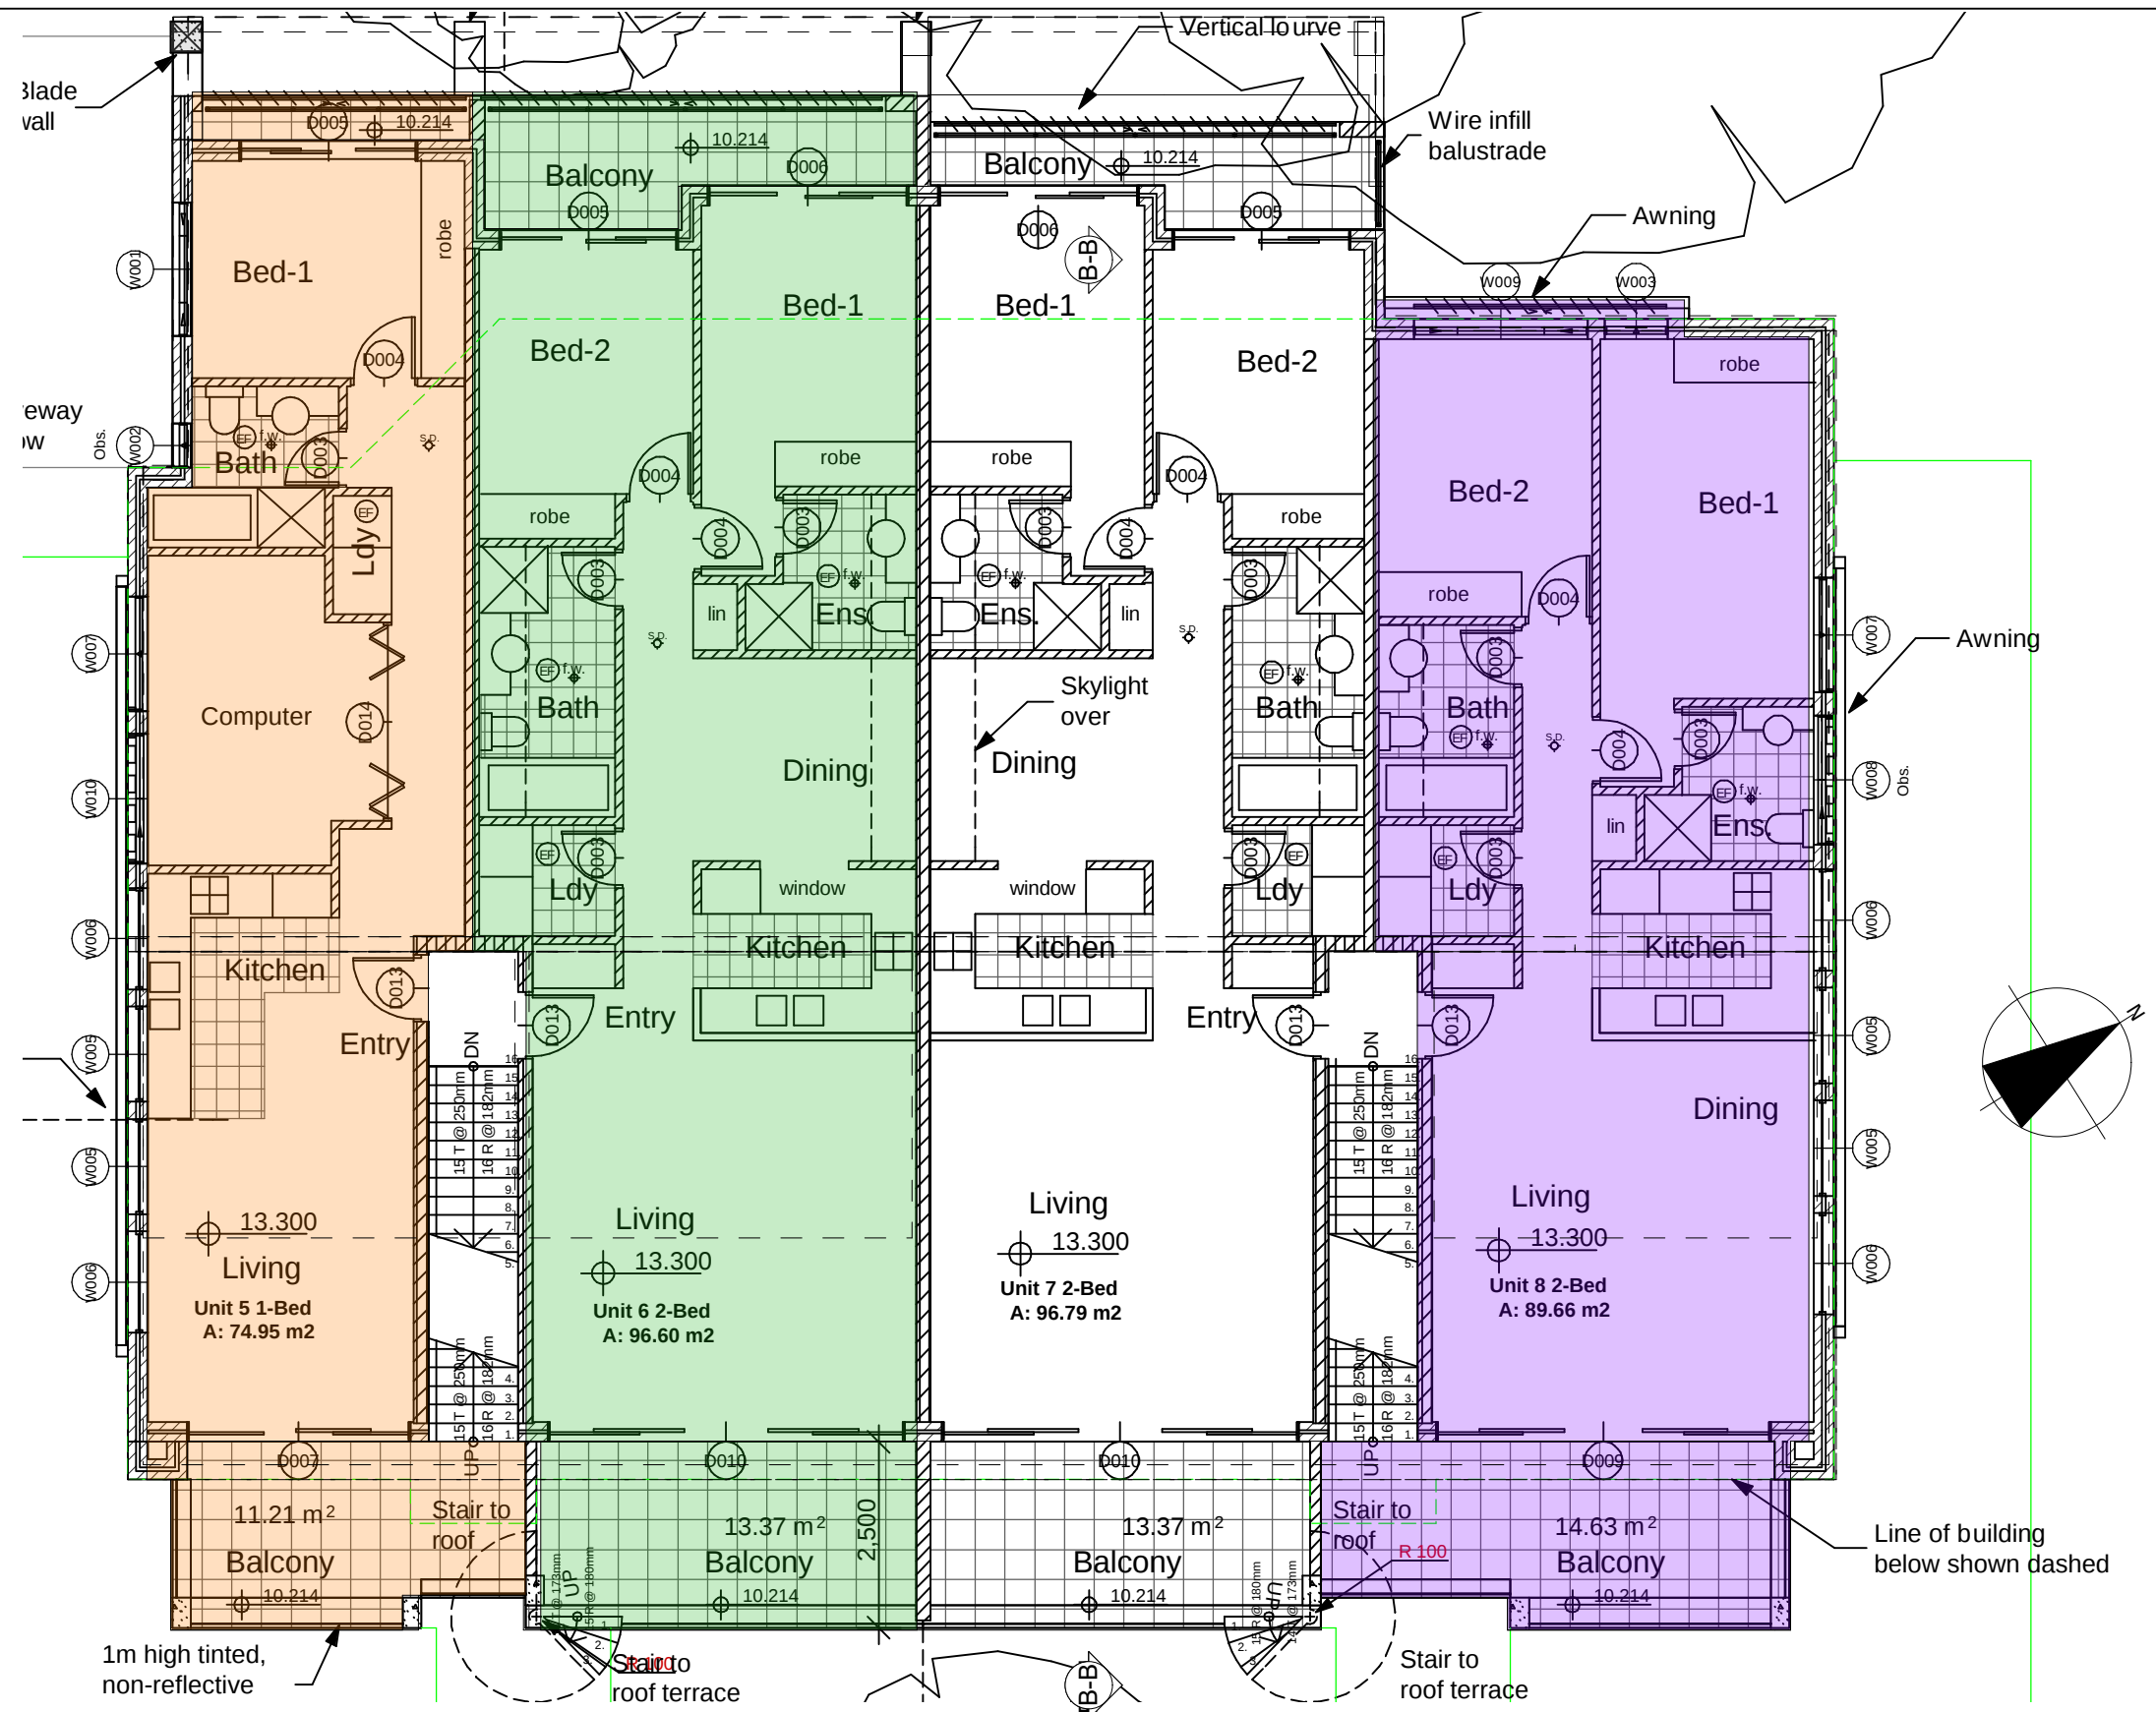


Notes:
* Provide Waffle Pod floor slab construction.
* Provide hot water temperature limiting in accordance with statutory requirements
* Provide temporary fencing to block to meet safety requirements.
* Provide sediment control measures including trade waste receptacle in accordance with E.P.A. requirements.
* Provide Builders on site chemical treated sanitary service.
* Provide Termite protection in accordance with Australian standard AS 3660.1995.

FLOOR AREAS:

Rev	Amendments:	Date
A	PRELIMINARY PLANS	29/03/23
B	D.A ISSUE	10/05/23
C	UPDATED SHADOWS	11/03/24
D	PLAN CHANGE	12/03/24



Client: Karen Richards, Donna Hall, Jeff Younis					
Address: CP/-/SP77933 150-152 OCEAN ST, NARRABEEN NSW 2101					
Date: 29/03/23	Drawn: DA	Checked: DA	Project No: 23-06	Revision:	DWG No: 3/09
COPYRIGHT: These plans and variations of same are the copyright of this firm. Amendments to these plans do not eliminate copyright and legal proceedings will be instigated should there be an infringement.					

DO NOT SCALE - USE FIGURED DIMENSIONS ONLY

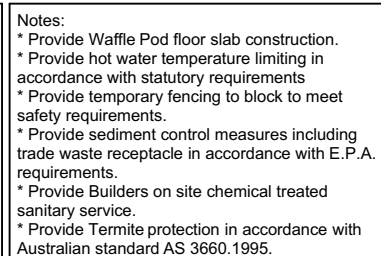

Rev	Amendments:	Date
A	PRELIMINARY PLANS	29/03/23
B	D.A ISSUE	10/05/23
C	UPDATED SHADOWS	11/03/24
D	PLAN CHANGE	12/03/24

Client:					
Karen Richards, Donna Hall, Jeff Younis					
Address:					
CP/-/SP77933					
150-152 OCEAN ST, NARRABEEN NSW 2101					
Date:	Drawn:	Checked:	Project No:	Revision:	DWG No:
29/03/23	DA	DA	23-06		4/09
COPYRIGHT: These plans and variations of same are the copyright of this firm. Amendments to these plans do not eliminate copyright and legal proceedings will be instigated should there be an infringement.					

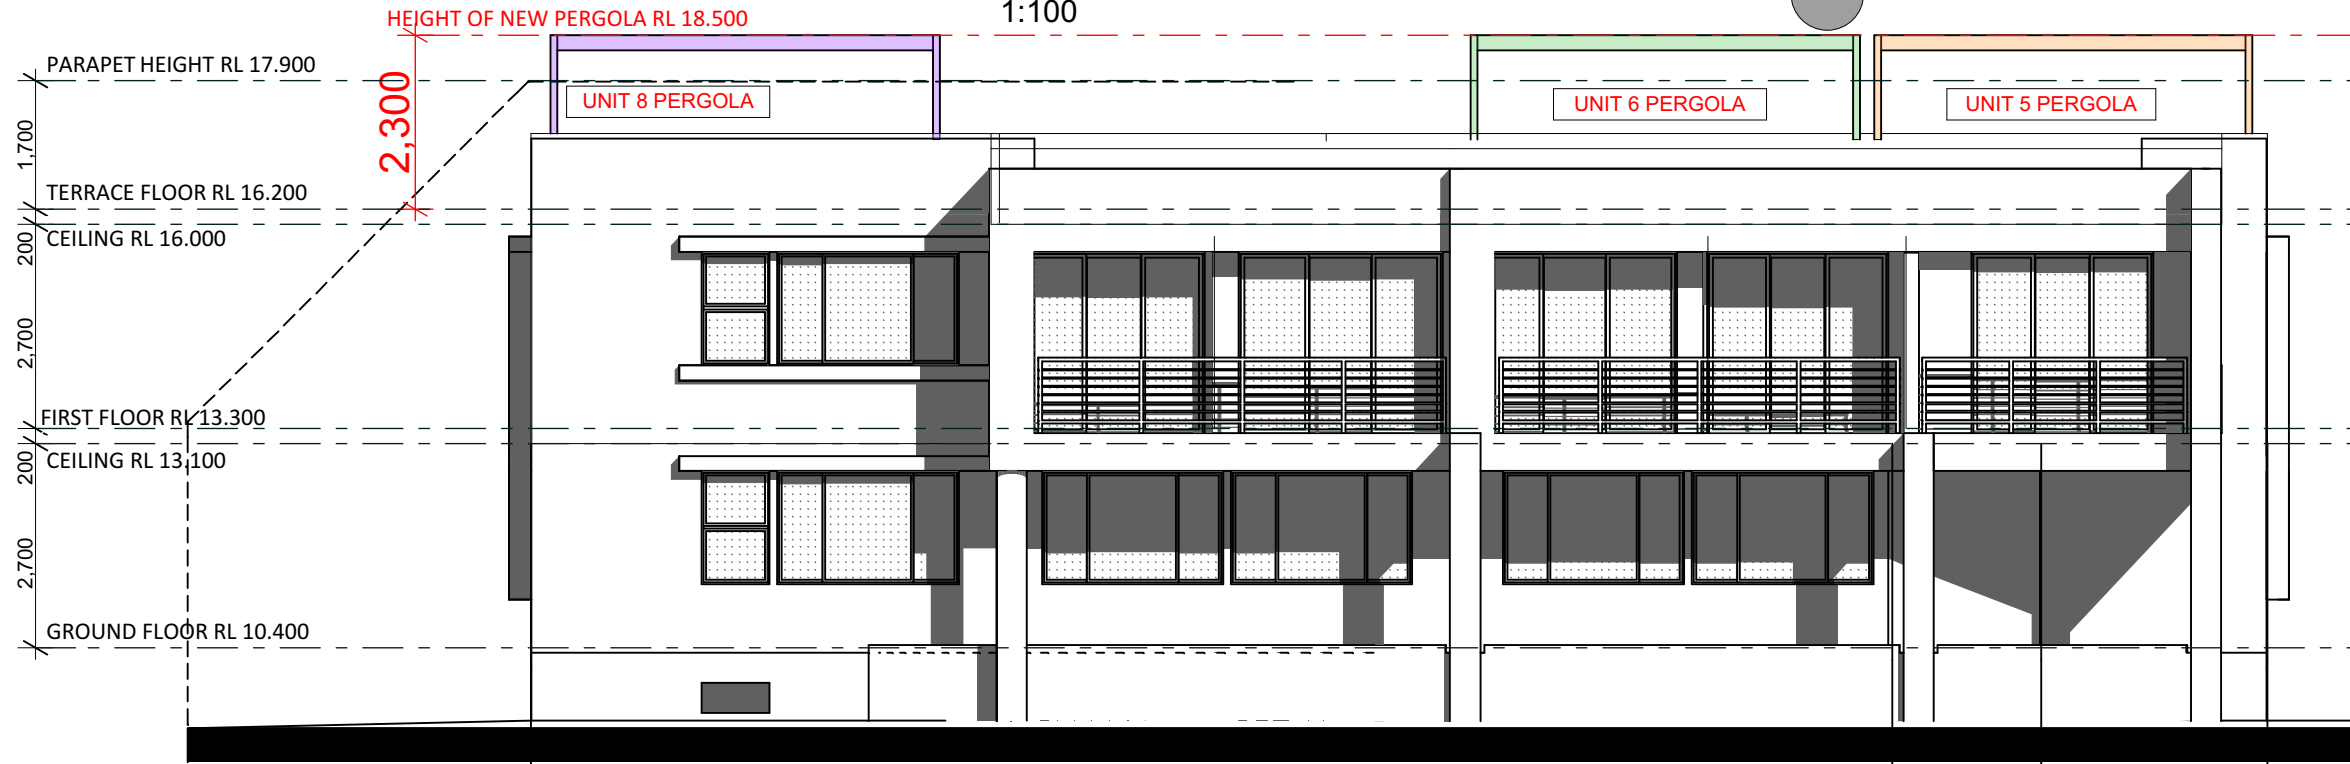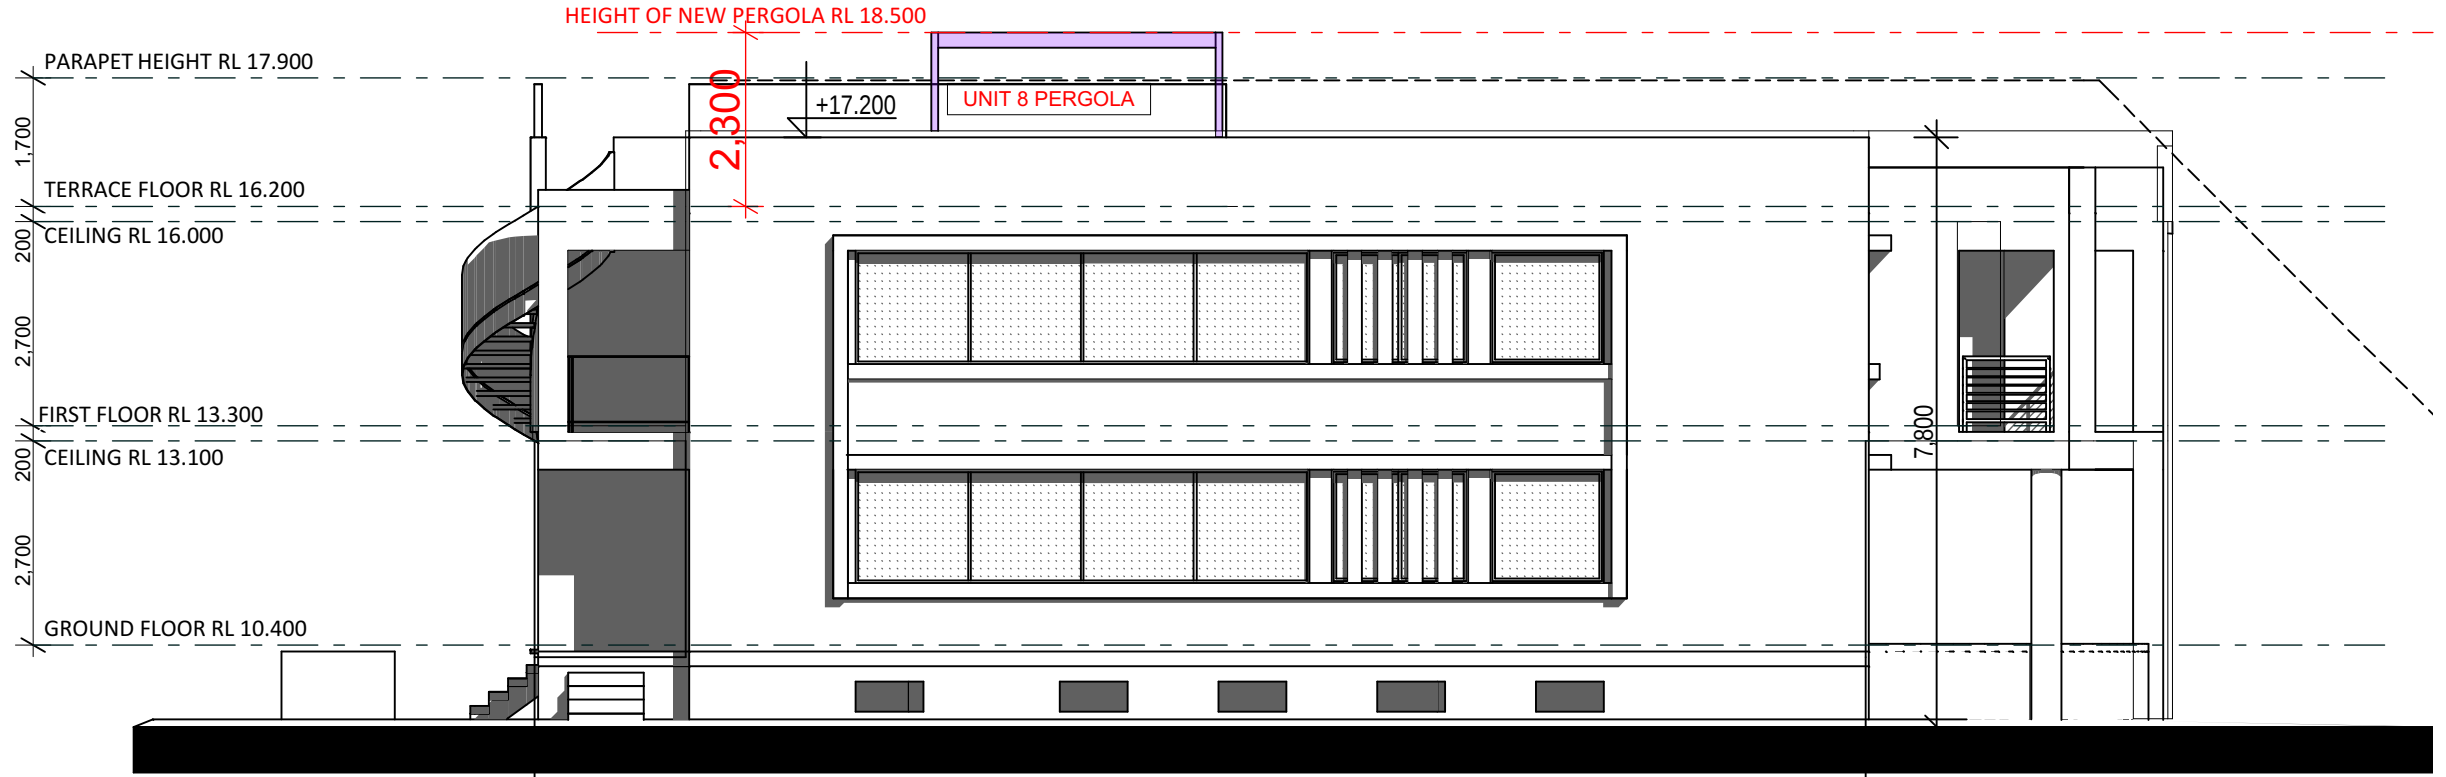

DA DANIEL
ATTARD
DESIGNS


Notes:
* Provide Waffle Pod floor slab construction.
* Provide hot water temperature limiting in accordance with statutory requirements
* Provide temporary fencing to block to meet safety requirements.
* Provide sediment control measures including trade waste receptacle in accordance with E.P.A. requirements.
* Provide Builders on site chemical treated sanitary service.
* Provide Termite protection in accordance with Australian standard AS 3660.1995.

FLOOR AREAS:


Rev	Amendments:	Date
A	PRELIMINARY PLANS	29/03/23
B	D.A ISSUE	10/05/23
C	UPDATED SHADOWS	11/03/24
D	PLAN CHANGE	12/03/24

Client: Karen Richards, Donna Hall, Jeff Younis					
Address: CP/-/SP77933 150-152 OCEAN ST, NARRABEEN NSW 2101					
Date:	Drawn:	Checked:	Project No:	Revision:	DWG No:
29/03/23	DA	DA	23-06		5/09
COPYRIGHT: These plans and variations of same are the copyright of this firm. Amendments to these plans do not eliminate copyright and legal proceedings will be instigated should there be an infringement.					

DO NOT SCALE - USE FIGURED DIMENSIONS ONLY

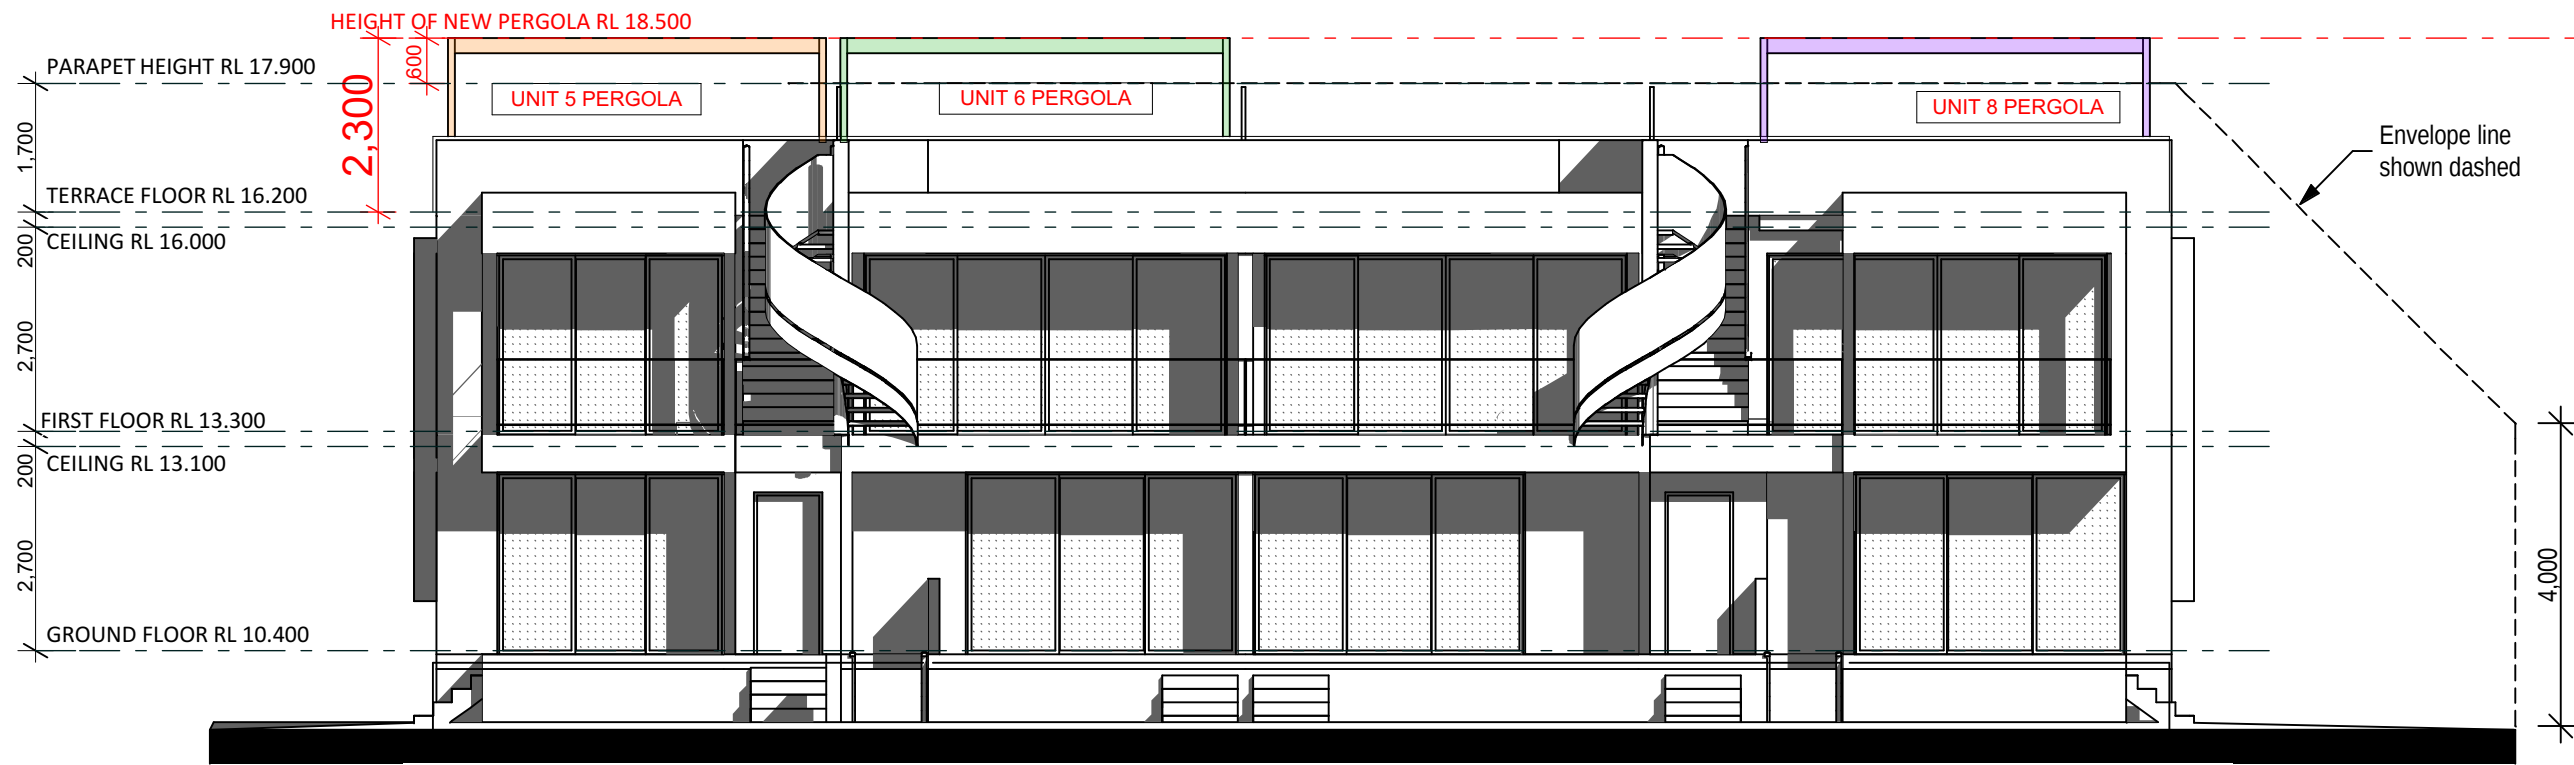

E 3 ELEVATION
1:100

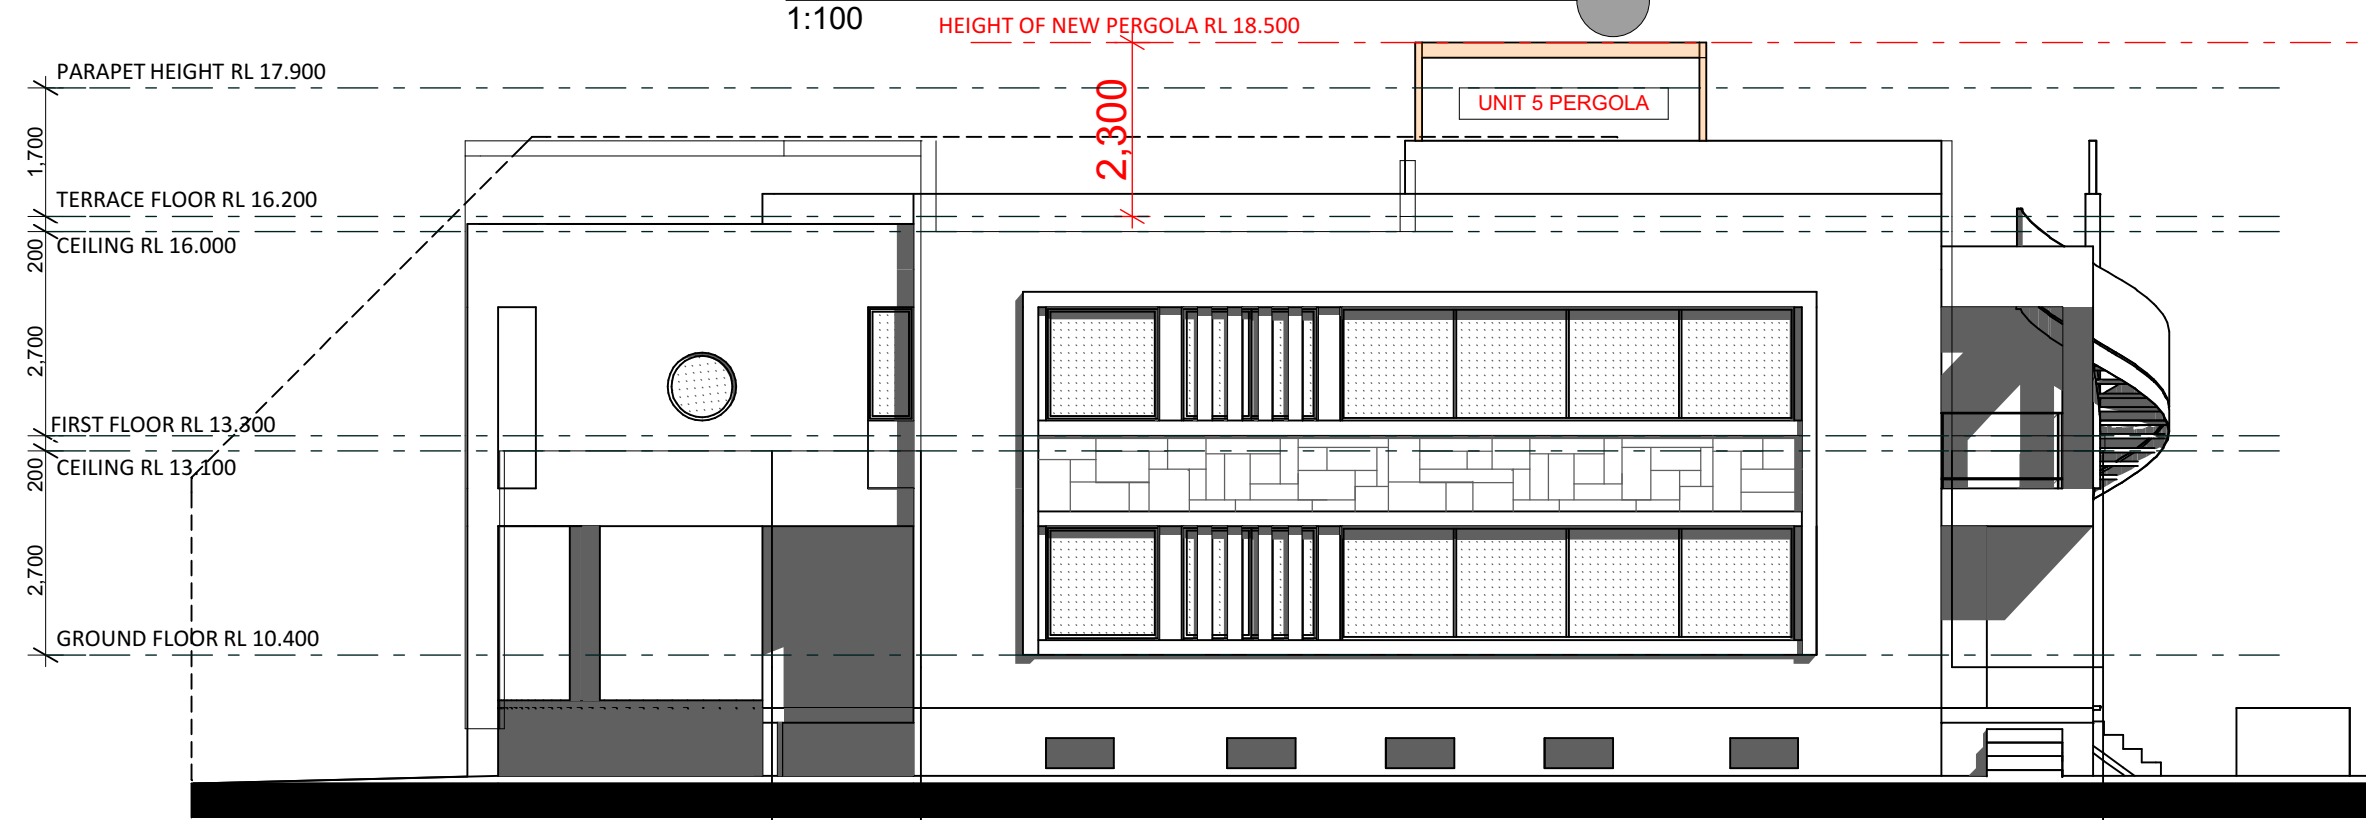

E 4 ELEVATION
1:100

DA DANIEL
ATTARD
DESIGNS



Notes:
* Provide Waffle Pod floor slab construction.
* Provide hot water temperature limiting in accordance with statutory requirements
* Provide temporary fencing to block to meet safety requirements.
* Provide sediment control measures including trade waste receptacle in accordance with E.P.A. requirements.
* Provide Builders on site chemical treated sanitary service.
* Provide Termite protection in accordance with Australian standard AS 3660.1995.

FLOOR AREAS:

Rev	Amendments:	Date
A	PRELIMINARY PLANS	29/03/23
B	D.A ISSUE	10/05/23
C	UPDATED SHADOWS	11/03/24
D	PLAN CHANGE	12/03/24


Client: Karen Richards, Donna Hall, Jeff Younis					
Address: CP/-/SP77933 150-152 OCEAN ST, NARRABEEN NSW 2101					
Date:	Drawn:	Checked:	Project No:	Revision:	DWG No:
29/03/23	DA	DA	23-06		6/09
COPYRIGHT: These plans and variations of same are the copyright of this firm. Amendments to these plans do not eliminate copyright and legal proceedings will be instigated should there be an infringement.					

DO NOT SCALE - USE FIGURED DIMENSIONS ONLY

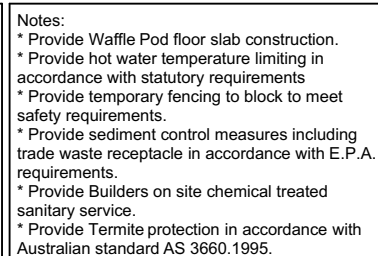 


Rev	Amendments:	Date
A	PRELIMINARY PLANS	29/03/23
B	D.A ISSUE	10/05/23
C	UPDATED SHADOWS	11/03/24
D	PLAN CHANGE	12/03/24


Client:					
Karen Richards, Donna Hall, Jeff Younis					
Address:					
CP/-/SP77933					
150-152 OCEAN ST, NARRABEEN NSW 2101					
Date:	Drawn:	Checked:	Project No:	Revision:	DWG No:
29/03/23	DA	DA	23-06		7/09
COPYRIGHT: These plans and variations of same are the copyright of this firm. Amendments to these plans do not eliminate copyright and legal proceedings will be instigated should there be an infringement.					

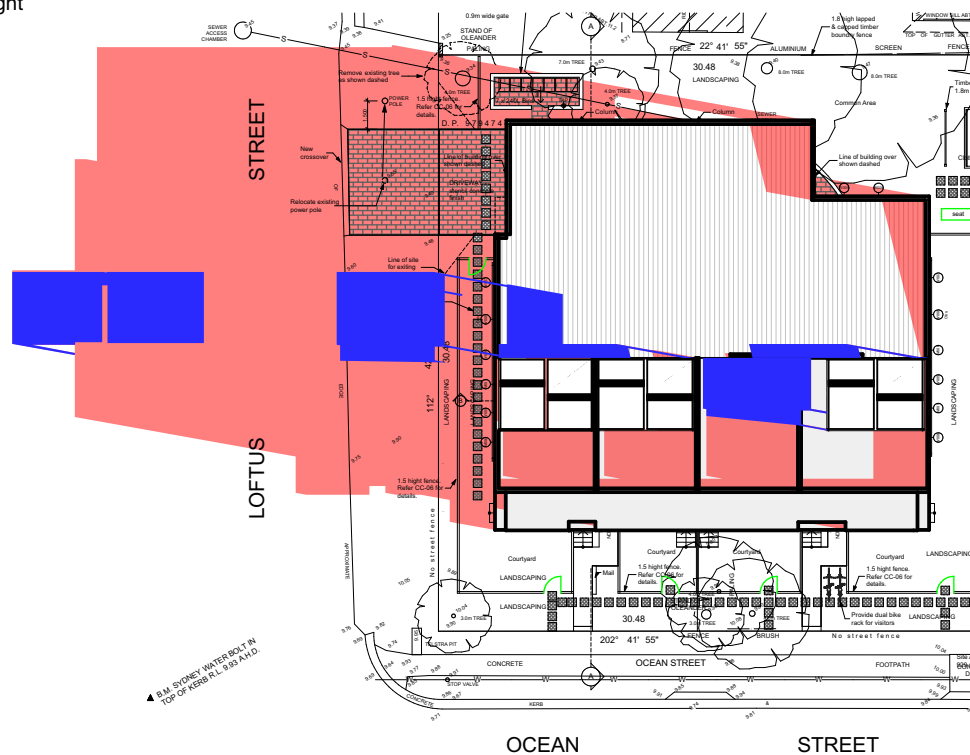

NOTE: PROPOSED PERGOLA SHADOWS INDICATED IN BLUE

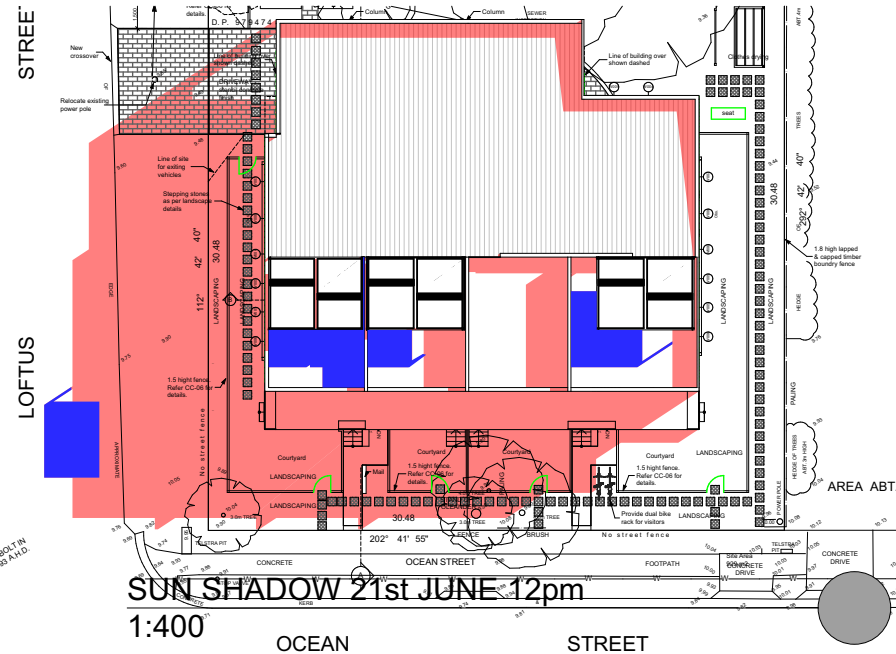

SUN SHADOW 21st JUNE 9am
1:400

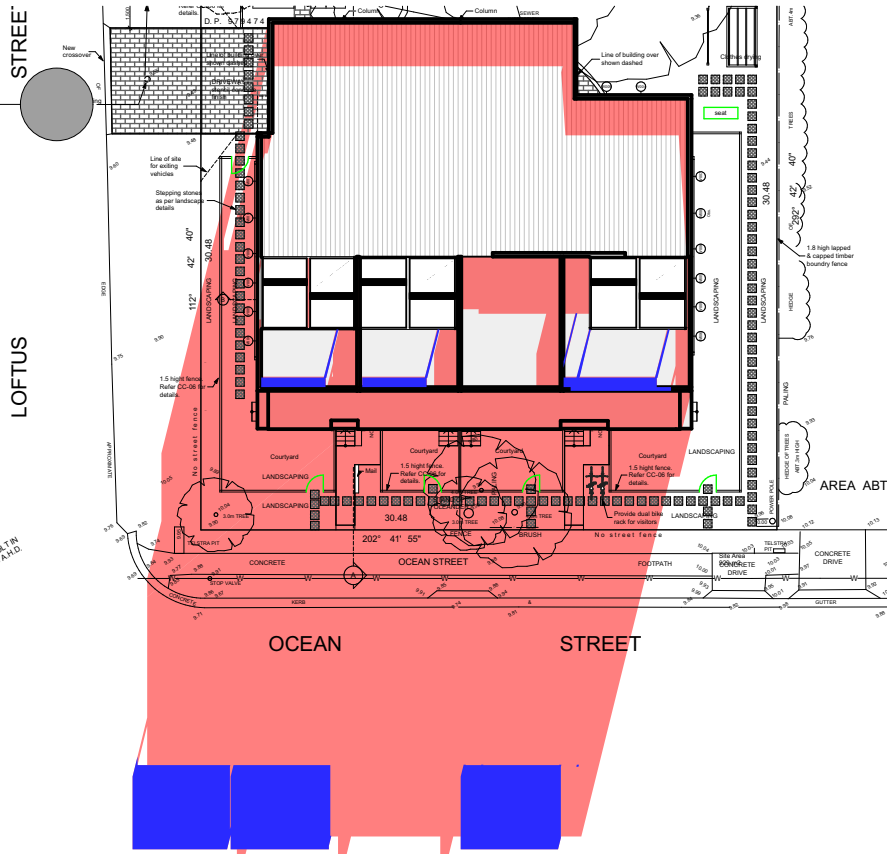

SUN SHADOW 21st JUNE 3pm
1:400


DA DANIEL ATTARD DESIGNS

Notes:
* Provide Waffle Pod floor slab construction.
* Provide hot water temperature limiting in accordance with statutory requirements
* Provide temporary fencing to block to meet safety requirements.
* Provide sediment control measures including trade waste receptacle in accordance with E.P.A. requirements.
* Provide Builders on site chemical treated sanitary service.
* Provide Termite protection in accordance with Australian standard AS 3660.1995.

FLOOR AREAS:

Rev	Amendments:	Date
A	PRELIMINARY PLANS	29/03/23
B	D.A ISSUE	10/05/23
C	UPDATED SHADOWS	11/03/24
D	PLAN CHANGE	12/03/24

Client: Karen Richards, Donna Hall, Jeff Younis					
Address: CP/-/SP77933 150-152 OCEAN ST, NARRABEEN NSW 2101					
Date: 29/03/23	Drawn: DA	Checked: DA	Project No: 23-06	Revision:	DWG No: 8/09
COPYRIGHT: These plans and variations of same are the copyright of this firm. Amendments to these plans do not eliminate copyright and legal proceedings will be instigated should there be an infringement.					

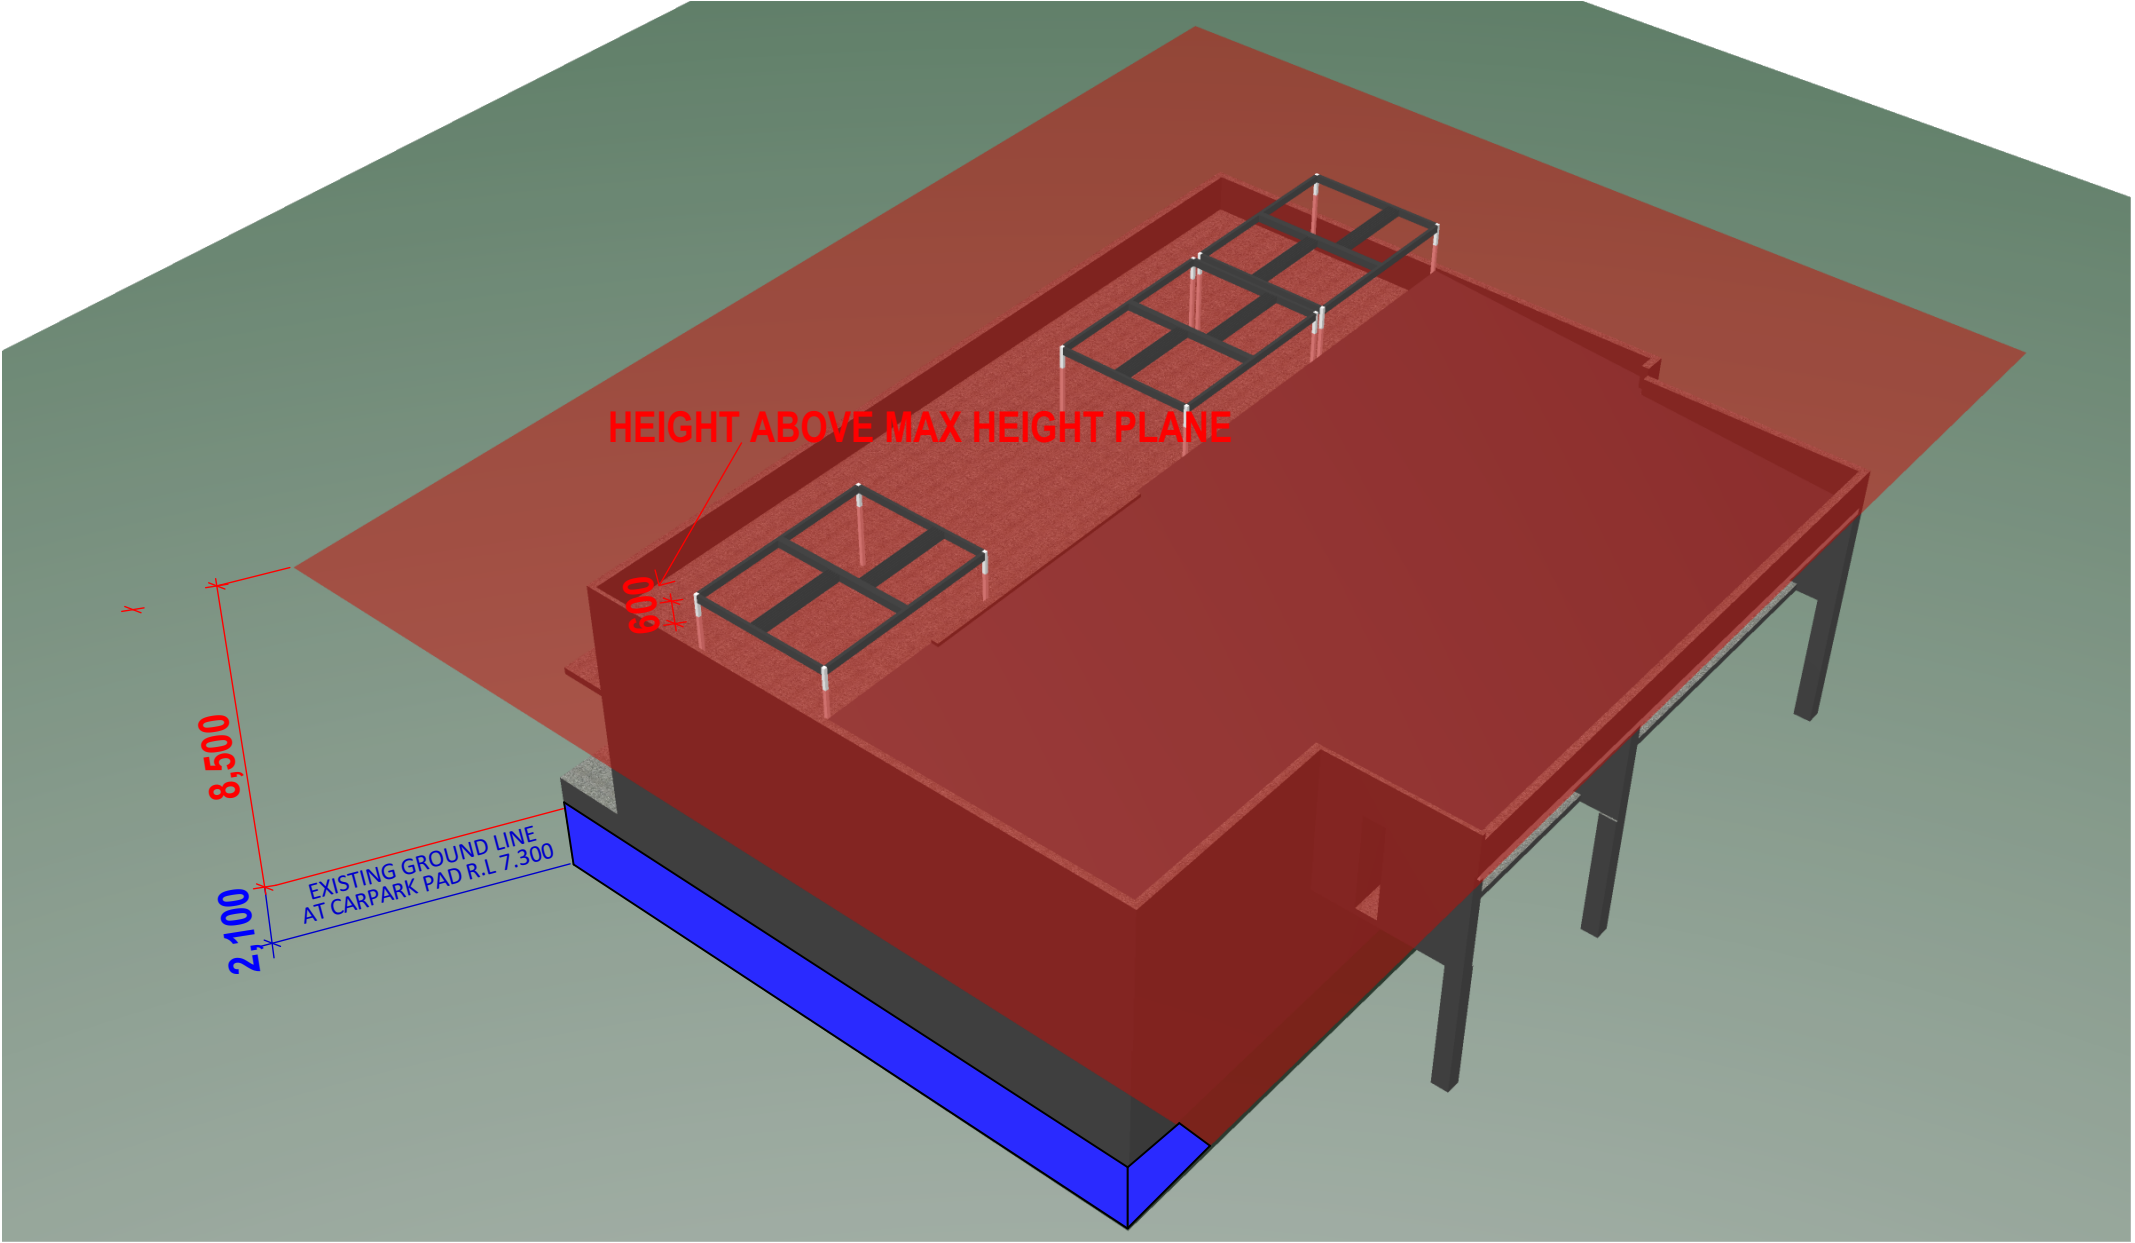

DA DANIEL
ATTARD
DESIGNS

Notes:
* Provide Waffle Pod floor slab construction.
* Provide hot water temperature limiting in accordance with statutory requirements
* Provide temporary fencing to block to meet safety requirements.
* Provide sediment control measures including trade waste receptacle in accordance with E.P.A. requirements.
* Provide Builders on site chemical treated sanitary service.
* Provide Termite protection in accordance with Australian standard AS 3660.1995.

FLOOR AREAS:

Rev	Amendments:	Date
A	PRELIMINARY PLANS	29/03/23
B	D.A ISSUE	10/05/23
C	UPDATED SHADOWS	11/03/24
D	PLAN CHANGE	12/03/24

Client: Karen Richards, Donna Hall, Jeff Younis					
Address: CP/-/SP77933 150-152 OCEAN ST, NARRABEEN NSW 2101					
Date:	Drawn:	Checked:	Project No:	Revision:	DWG No:
29/03/23	DA	DA	23-06		9/09
COPYRIGHT: These plans and variations of same are the copyright of this firm. Amendments to these plans do not eliminate copyright and legal proceedings will be instigated should there be an infringement.					