

TPZ & SRZ PLAN WITH TREE PROTECTION ZONES AND STRUCTURAL ROOT ZONES SHOWN TO SCALE.
PLAN HAS BEEN OVERLAYED ON THE ROOF PLAN AND STORMWATER CONCEPT BY JJ DRAFTING (27/02/2020).

PLAN SHOWS LOCATION OF TREES WITH TRUNK CENTERS MARKED AND TREE PROTECTION ZONES AND STRUCTURAL ROOT ZONES SHOWN TO SCALE.

THIS PLAN SHOULD BE READ IN CONJUNCTION WITH THE ARBORICULTURAL IMPACT ASSESSMENT FOR 9 EUNGAI ST NORTH NARRABEEN NSW 2101

PREPARED BY COMPLETE ARBORCARE
11/03/2020


LEGEND:

TREE PROTECTION ZONE

STRUCTURAL ROOT ZONE



KUNDIBAH

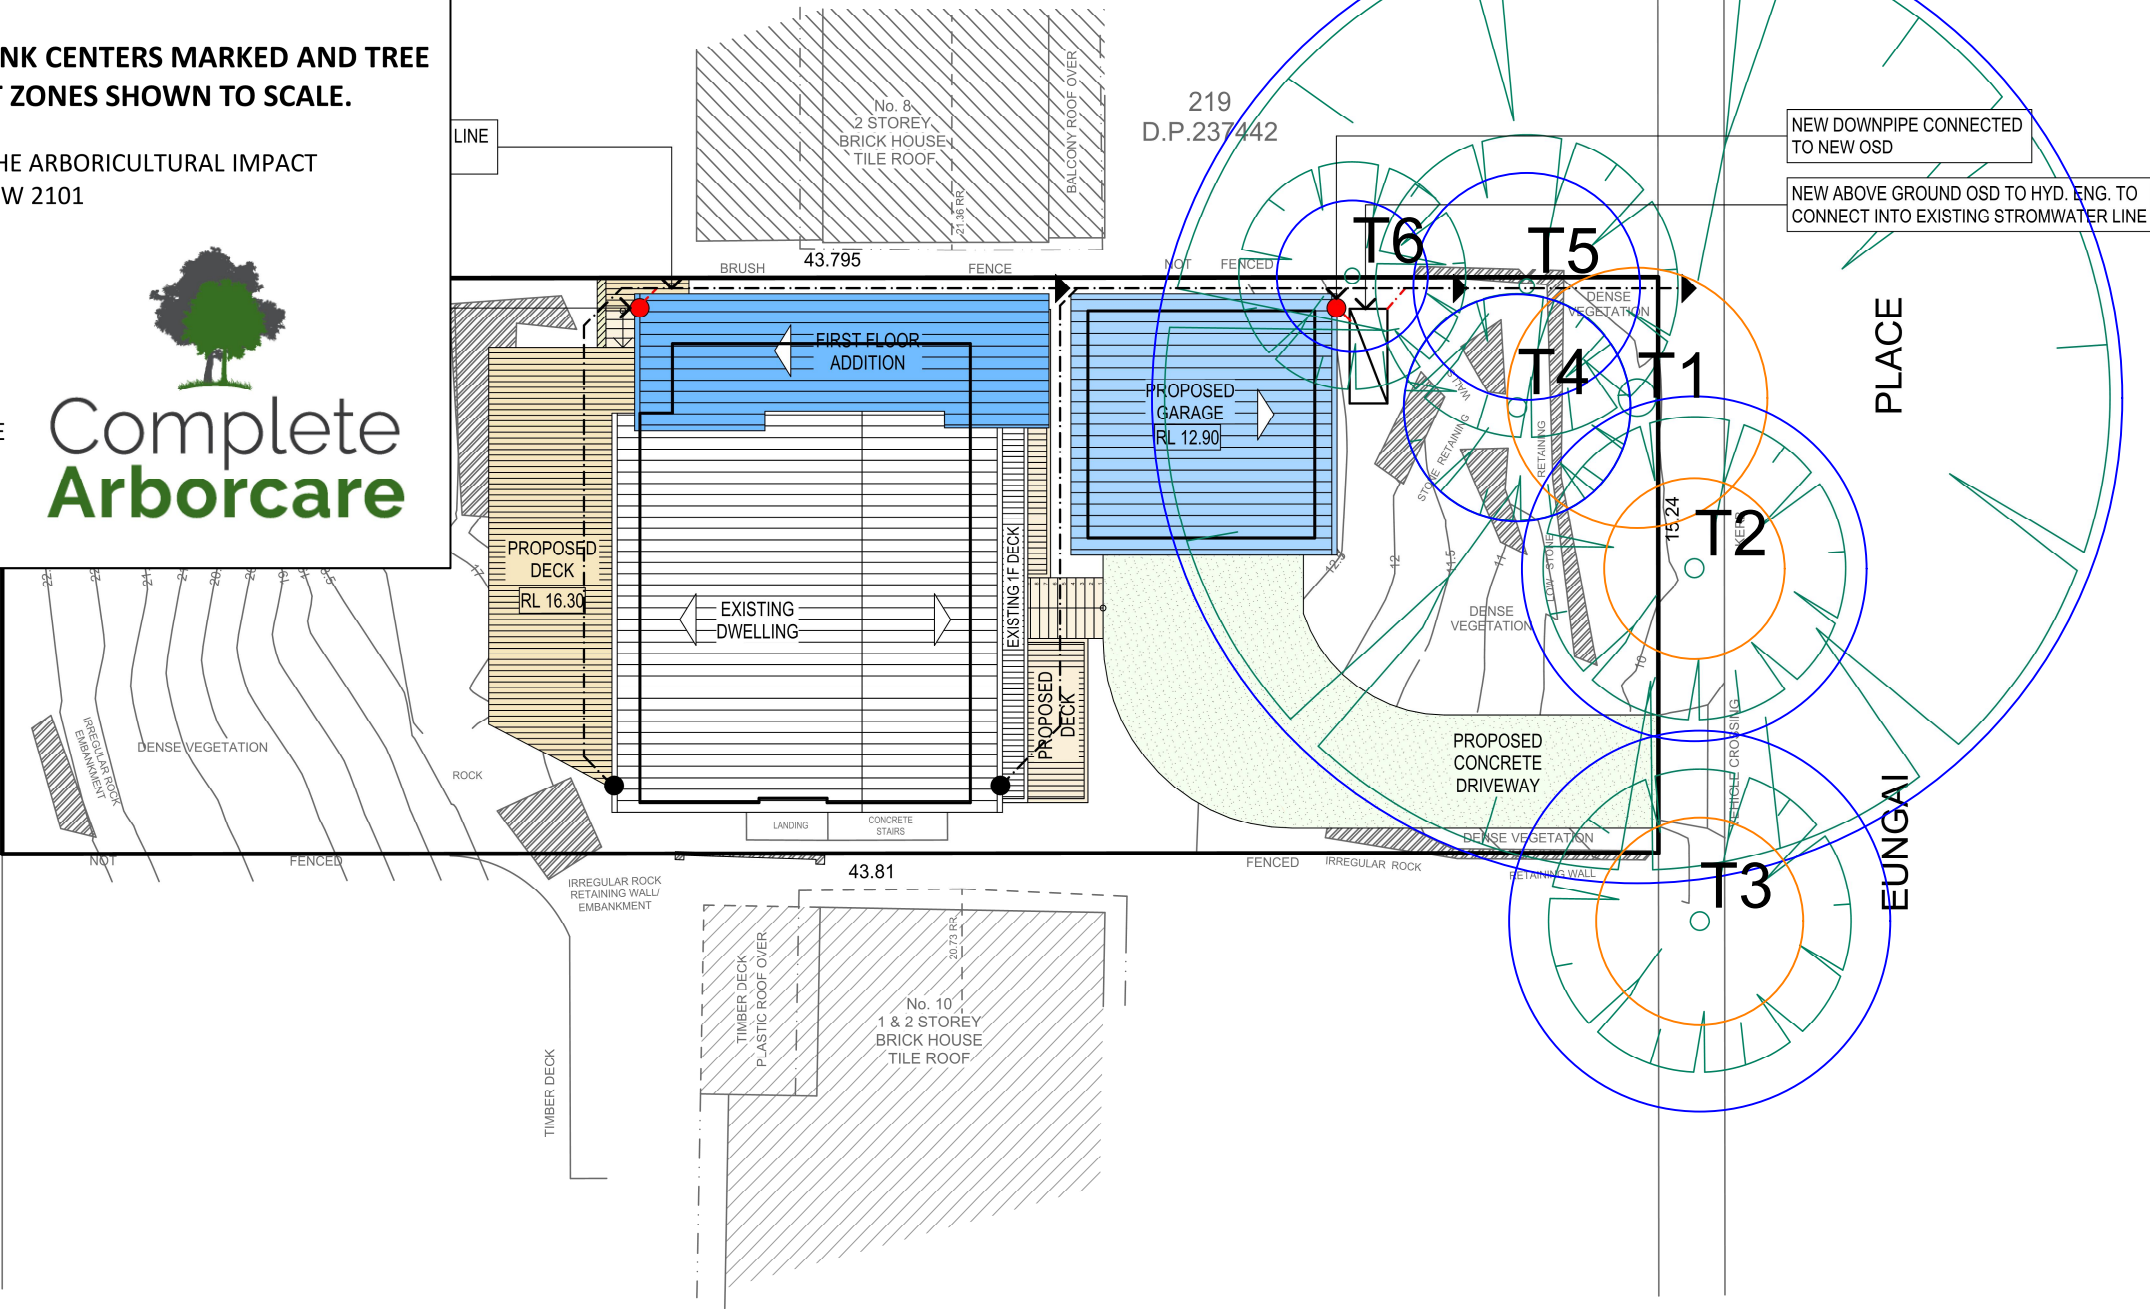

ROOF PLAN & STORMWATER CONCEPT
1:200

TRUE NORTH:



NOTES:

- All structures including stormwater & drainage to engineer's details.
- Do not obtain dimensions by scaling drawings.
- All dimensions are to be checked on site prior to starting work.
- These drawings are to be read in conjunction with all other consultant's drawings and specifications.
- All workmanship & materials shall be in accordance with the requirements of current editions including amendments of the relevant SAA Codes of Practice, the Building Code of Australia and local council requirements.
- New materials are to be used throughout unless otherwise noted.
- Concrete footings, slab, structural beams or any other structural members are to be designed by a practicing engineer.

JJ Drafting

174 Garden St, North Narrabeen, NSW, 2101
PO Box 687, Dee Why, NSW, 2099
Mob. 0414 717 541
Email. jjdraft@tpg.com.au
www.jjdrafting.com.au

REV:	DATE:	DESCRIPTION:
A	19.02.20	LANDSCAPE PLAN/UPDATE DRIVEWAY
B	27.02.20	TREES UPDATE

PROJECT DETAILS:
PROPOSED ALTERATIONS AND ADDITIONS 9 EUNGAI PLACE NORTH NARRABEEN
DRAWING TITLE:
ROOF PLAN & STORMWATER CONCEPT

DATE:
AUG/19
JOB No:
721/19

DRAWN BY:
AHB
CHECKED BY:
JJ

SCALE:
1:200 @ A3
DRAWING No:
DA.05