


Client Name :	DAVID & LEEANNE GORDON	Drawing Title :	NOTIFICATION PLANS	
Client Address :	49 CARNARVON DRIVE, FRENCHS FOREST NSW 2086	Drawing No. :	18	DRAWINGS
Client No. :	GOR 0421 01 DA	Plot Date :	Wednesday, 16 June 2021	NOT TO SCALE
Project Name :	First Floor Addition	PO BOX 1183 • DEE WHY 2099 TEL : 9938 5611 FAX : 9938 5911 EMAIL : sales@yourstyle.com.au WEB : www.yourstyle.com.au		
		ABN 92 003 918 116 • ACN 003 918 116 BUILDER LICENCE • 60007C A DIVISION OF TAG TEAM CONSTRUCTIONS PTY LTD		

YOUR
STYLE

DESIGNER HOME ADDITIONS

9938 5611
www.yourstyle.com.au

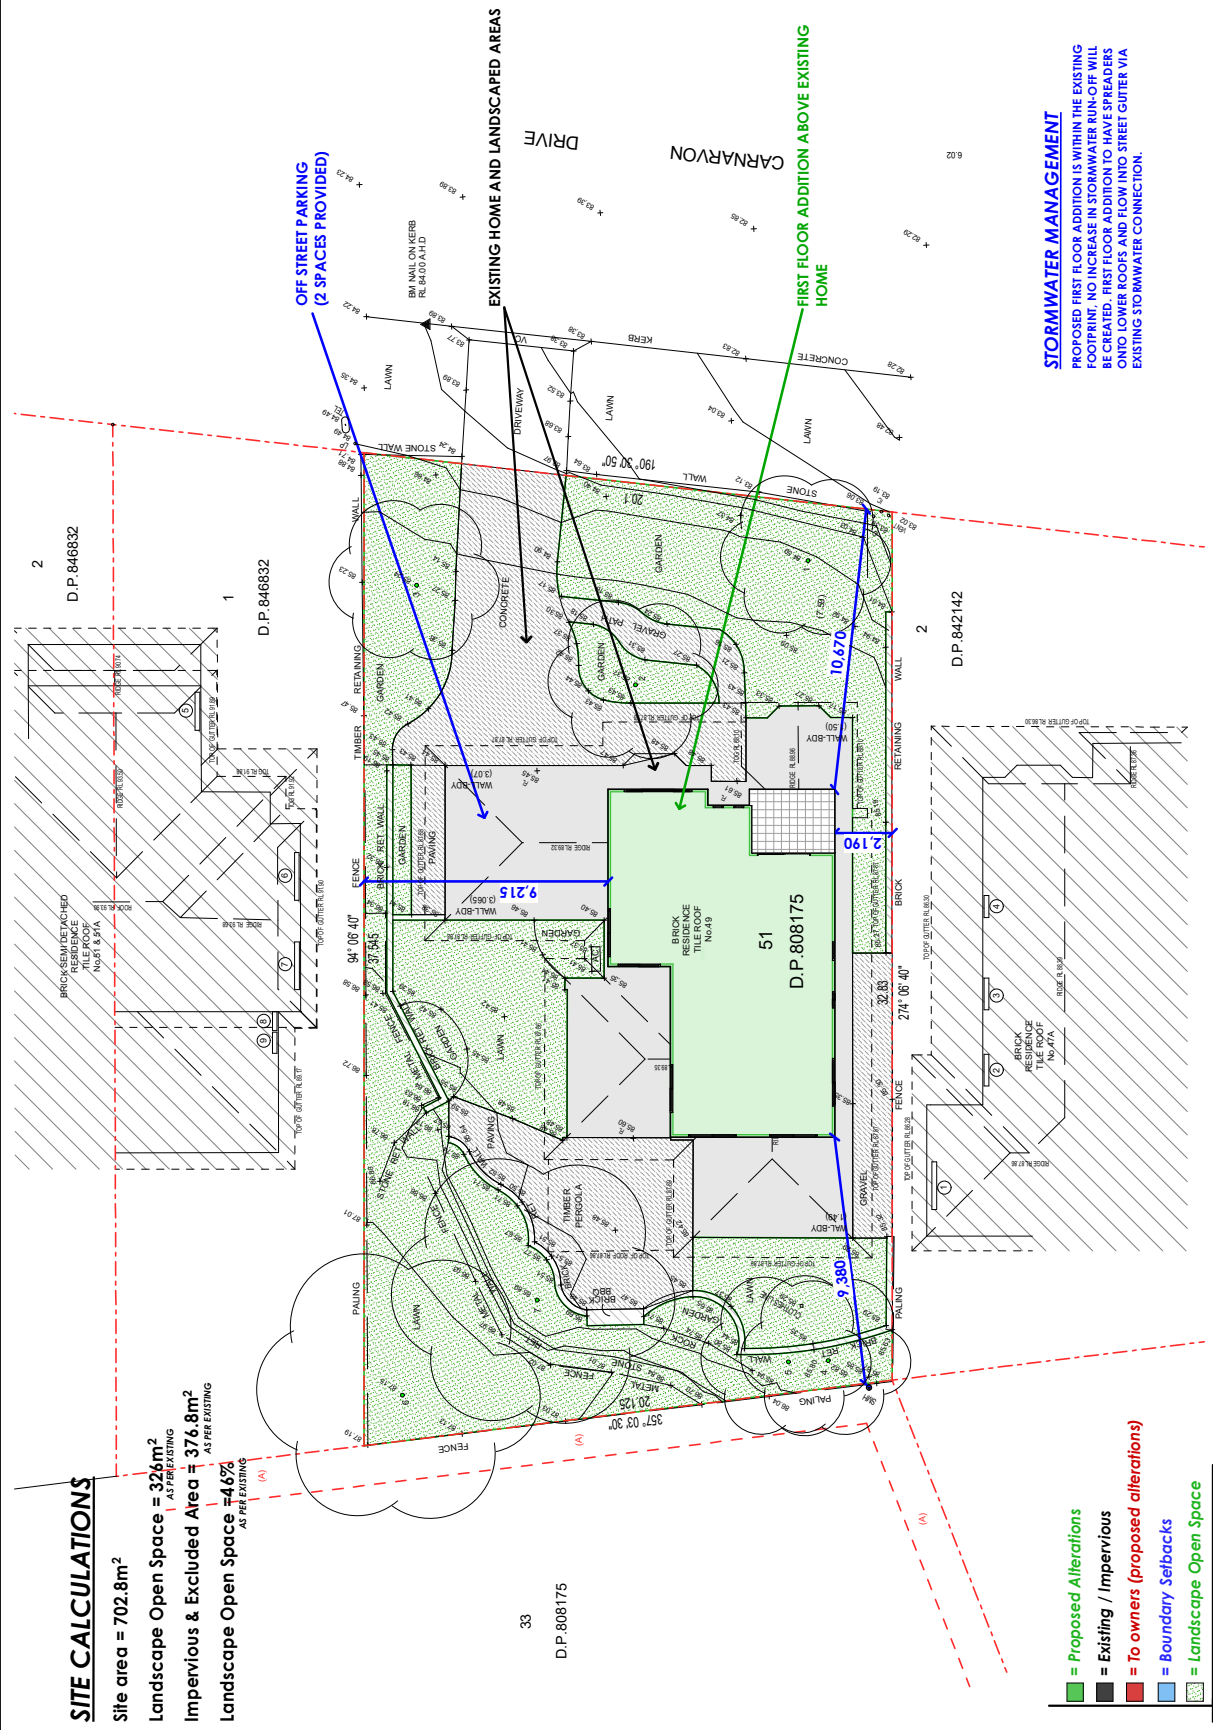

YOUR
STYLE

DESIGNER HOME ADDITIONS

9938 5611
www.yourstyle.com.au

STUTCHBURY JACQUES PTY LTD
LAND SURVEYING CONSULTANTS
P.O. BOX 7249 BROOKVALE NSW 2100
PH: 8976 1600 FAX: 8976 1655 E-MAIL: info@stutchbury.net.au

REFERENCE: 1160/21
RECD SURVEYOR

DATE: 06/05/2021
SCALE: 1:100
DATUM: AHD
SITE AREA: 702.8m²
SHEET 1 OF 1 SHEETS

CLIENT: YOUR STYLE
PROJECT: LEVEL & DETAIL SURVEY
LOT 51 D.P. 808175
NO. 49 CARNARVON DRIVE, FRENCHS FOREST.
LOA: NORTHERN BEACHES

SCHEDULE OF WINDOWS & DOORS

No	SILL RL	HEAD RL
1	84.05	86.09
2	83.09	86.09
3	83.09	86.09
4	85.10	86.09
5	87.53	88.97
6	87.53	88.97
7	87.53	88.97
8	87.80	88.97
9	87.80	88.97

* DENOTES DOOR

SCHEDULE OF TREES

No	DIAMETER	SPREAD	HEIGHT
1	0.3	6	4
2	0.2	6	3
3	0.3	6	4
4	0.2	6	4
5	0.3	6	6
6	0.3	10	6
7	0.3	10	6

LEGEND:

- ANKLE
- AC - AIR CONDITIONER
- AD - ABOVE GROUND
- BE - BELOW GROUND
- BR - BRICK
- BU - BURIED
- CA - CABLE
- CH - CHIMNEY
- CL - CLADDING
- CO - COAT OF PAINT
- CR - CROSSLING
- CS - CEMENT
- CU - CUPBOARD
- DA - DRAINAGE
- DE - DECK
- DI - DRIVE
- DO - DOOR
- DR - DRAIN
- EA - EASEMENT
- EL - ELEVATION
- EM - EMBANKMENT
- EN - ENGINEERING
- EP - EXISTING
- FL - FLOOR LEVEL
- FM - FENCE
- GA - GARDEN
- GL - GULLY
- GP - GULLY PIT
- GR - GRAVEL
- HA - HATCH
- HY - HYDRAULIC
- IC - INTERIOR COVER
- LA - LAMP
- LI - LIGHT
- LP - LIGHT POLE
- MA - MAIN
- MC - MASONRY
- ME - MECHANICAL
- MI - MISC
- MO - MOTOR
- MS - MASONRY
- MT - MOUNT
- NA - NOT A
- NC - NOT C
- NE - NOT E
- NO - NOT O
- NS - NOT S
- NT - NOT T
- NU - NOT U
- OV - OVER
- PA - PAVEMENT
- PC - PAVING
- PE - PEST
- PF - PILE
- PI - PIPE
- PL - PLANT
- PM - PUMP
- PO - POLE
- PR - PRAIRIE
- PS - PAVING
- PT - PITCH
- RA - RAIL
- RD - ROAD
- RE - REINFORCEMENT
- RF - RAIL FENCE
- RI - RAILING
- RL - RAIL
- RO - ROAD
- RS - RAIL
- SA - SAND
- SB - SAND
- SC - SAND
- SD - SAND
- SE - SAND
- SH - SHED
- SI - SAND
- SL - SAND
- SM - SAND
- SN - SAND
- SO - SAND
- SP - SAND
- SR - SAND
- SS - SAND
- ST - SAND
- SV - SAND
- SW - SAND
- TA - TANK
- TE - TANK
- TF - TANK
- TH - TANK
- TI - TANK
- TO - TANK
- TR - TANK
- TS - TANK
- TT - TANK
- TV - TANK
- TX - TANK
- TY - TANK
- UZ - TANK
- VA - TANK
- VB - TANK
- XY - TANK
- XZ - TANK
- YA - TANK
Client Name :	DAVID & LEEANNE GORDON	Drawing Title :	NOTIFICATION PLANS	
Client Address :	49 CARNARVON DRIVE, FRENCHS FOREST NSW 2086	Drawing No. :	19	DRAWINGS NOT TO SCALE
Client No. :	GOR 0421 01 DA	Plot Date :	Wednesday, 16 June 2021	
Project Name :	First Floor Addition	PO BOX 1183 • DEE WHY 2099 TEL : 9938 5611 FAX : 9938 5911 EMAIL : sales@yourstyle.com.au WEB : www.yourstyle.com.au		
		ABN 92 003 918 116 • ACN 003 918 116 BUILDER LICENCE • 60007C A DIVISION OF TAG TEAM CONSTRUCTIONS PTY LTD		



DESIGNER HOME ADDITIONS

9938 5611


www.yourstyle.com.au




1 NORTH ELEVATION



2 SOUTH ELEVATION

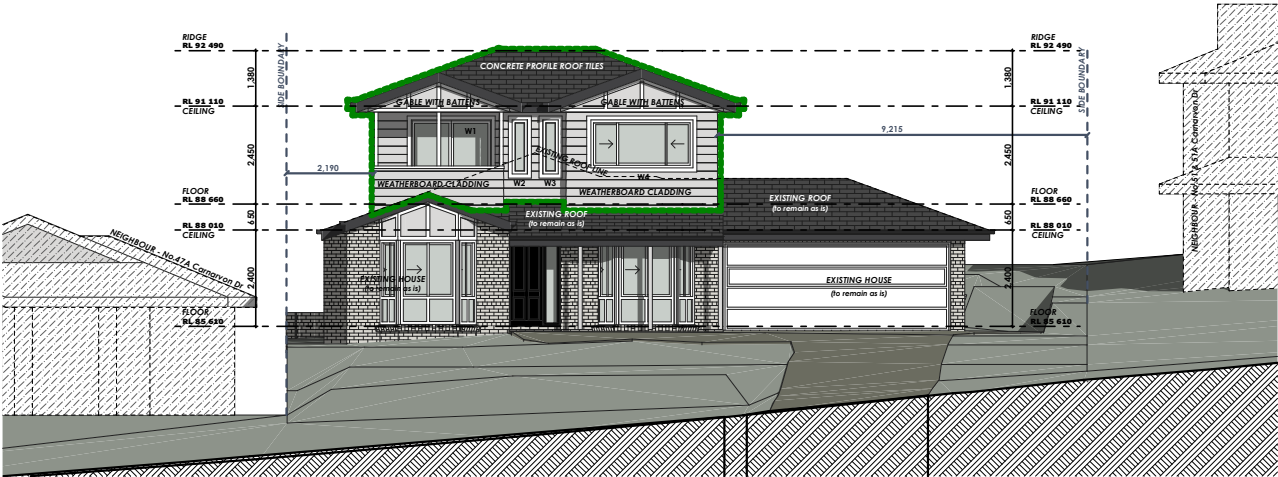

3 EAST ELEVATION (FRONT ELEVATION)

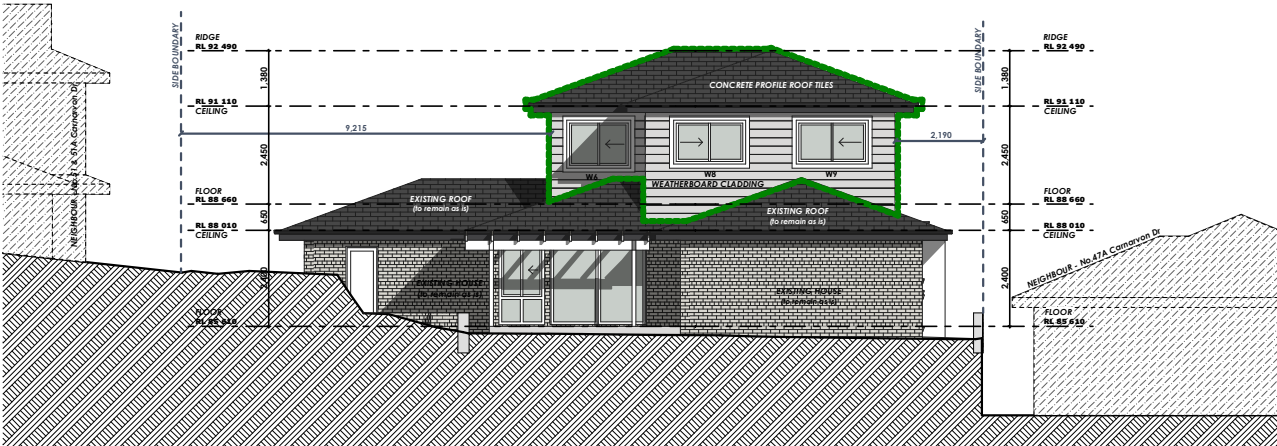

4 WEST ELEVATION (REAR ELEVATION)