


|   |   |              |  |
|---|---|--------------|--|
| Client Name :   | DAVID & KAREN MENZIES                     |              |  |
| Client Address :  | 4 NAREEN PARADE,<br>NORTH NARRA BEEN 2101 |              |  |
| Client No. :  | MEN 0420 01                               |              |  |
| Project Name :  | First Floor Addition                      |              |  |
| Drawing Title :   | NOTIFICATION PLANS                        |              |  |
| Drawing No. :   | 20  | DRAWINGS     |  |
| Plot Date :   | Wednesday, 8 July 2020                    | NOT TO SCALE |  |
| PO BOX 1183 • DEE WHY 2099<br>TEL : 9938 5611<br>FAX : 9938 5911<br>EMAIL : sales@ourstyle.com.au<br>WEB : www.yourstyle.com.au |   |              |  |
| ABN 92 003 918 116 • ACN 003 918 116<br>BUILDER LICENCE • 60007C<br>A DIVISION OF TAG TEAM CONSTRUCTIONS PTY LTD                |   |              |  |



OUR  
STYLE  
DESIGNER HOME ADDITIONS

9938 5611

www.yourstyle.com.au

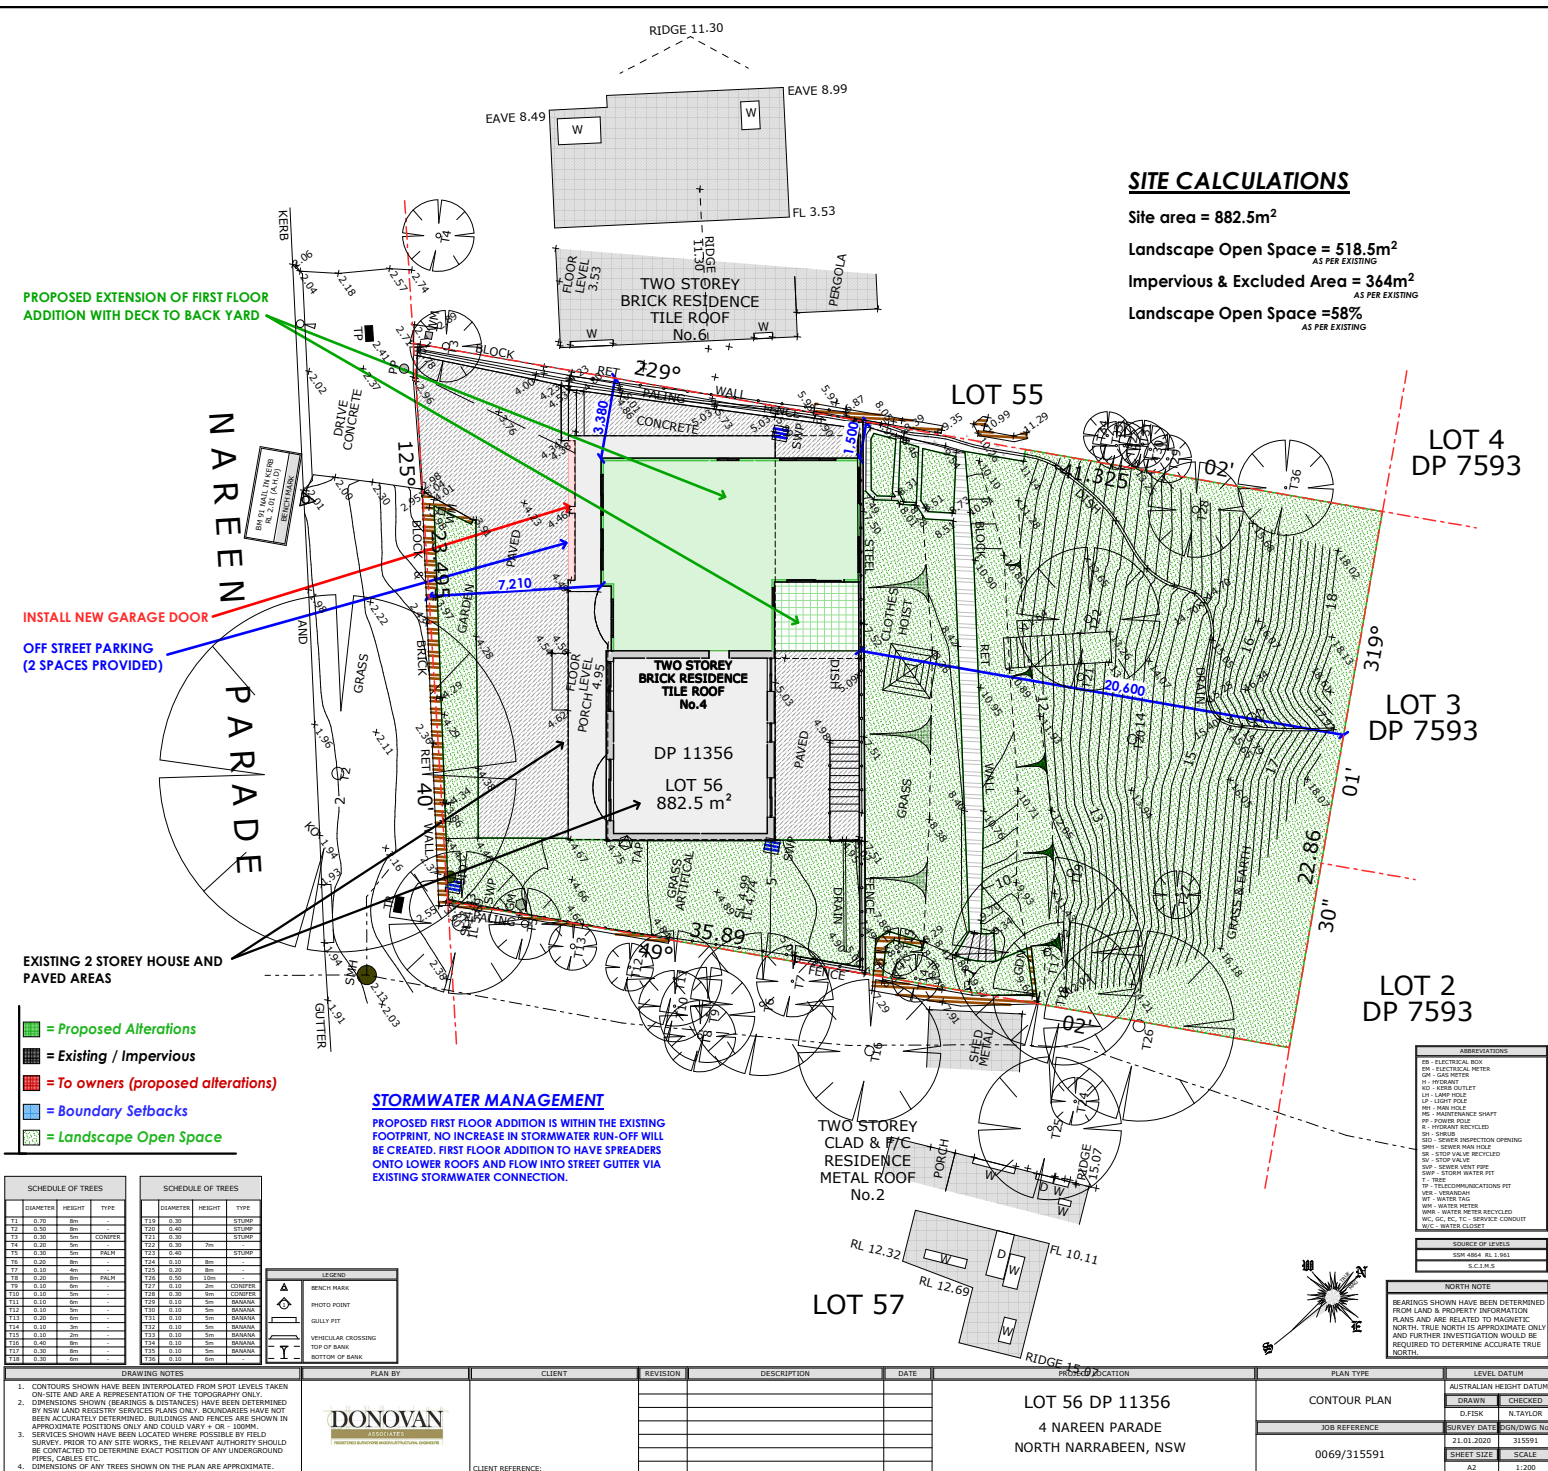

|                  |  |  |                        |                          |
|------------------|--|--|------------------------|--------------------------|
| Client Name :    | DAVID & KAREN MENZIES                    | Drawing Title :  | NOTIFICATION PLANS     |                          |
| Client Address : | 4 NAREEN PARADE,<br>NORTH NARRABEEN 2101 | Drawing No. :  | 21                     | DRAWINGS<br>NOT TO SCALE |
| Client No. :     | MEN 0420 01                              | Plot Date :  | Wednesday, 8 July 2020 |                          |
| Project Name :   | First Floor Addition                     | PO BOX 1183 • DEE WHY 2099<br>TEL : 9938 5611<br>FAX : 9938 5911<br>EMAIL : sales@yourstyle.com.au<br>WEB : www.yourstyle.com.au |                        |                          |
|                  |  | ABN 92 003 918 116 • ACN 003 918 116<br>BUILDER LICENCE • 60007C<br>A DIVISION OF TAG TEAM CONSTRUCTIONS PTY LTD                 |                        |                          |


YOUR

STYLE

DESIGNER HOME ADDITIONS


9938 5611

www.yourstyle.com.au

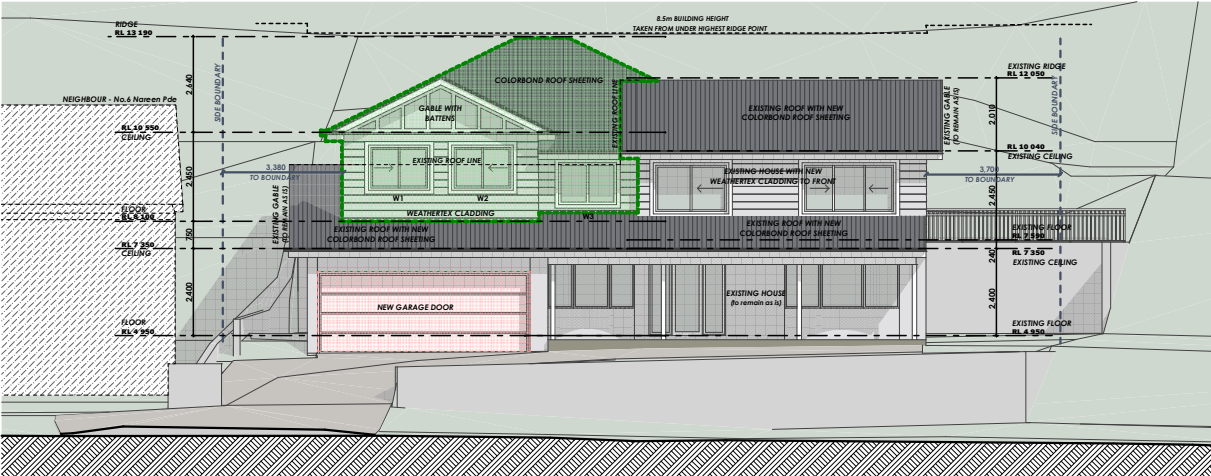


3

SOUTH WEST ELEVATION (FRONT ELEVATION)

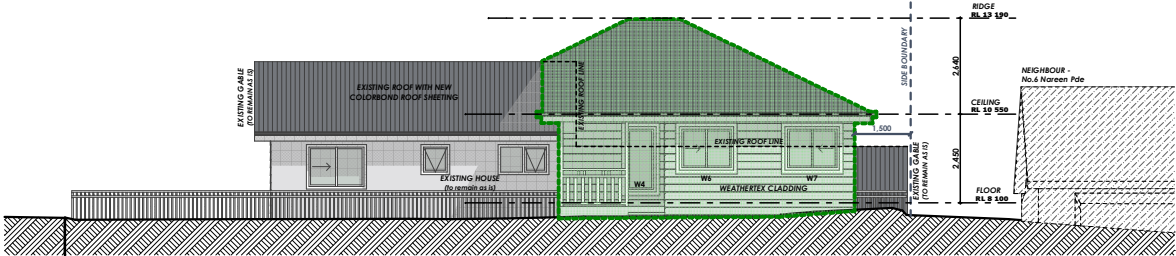


1

NORTH EAST ELEVATION (REAR ELEVATION)

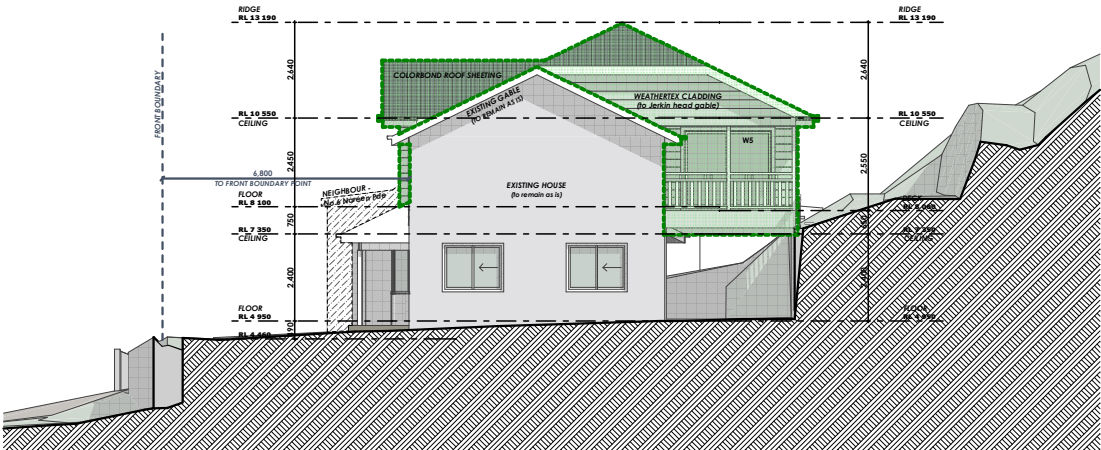

4

SOUTH EAST ELEVATION

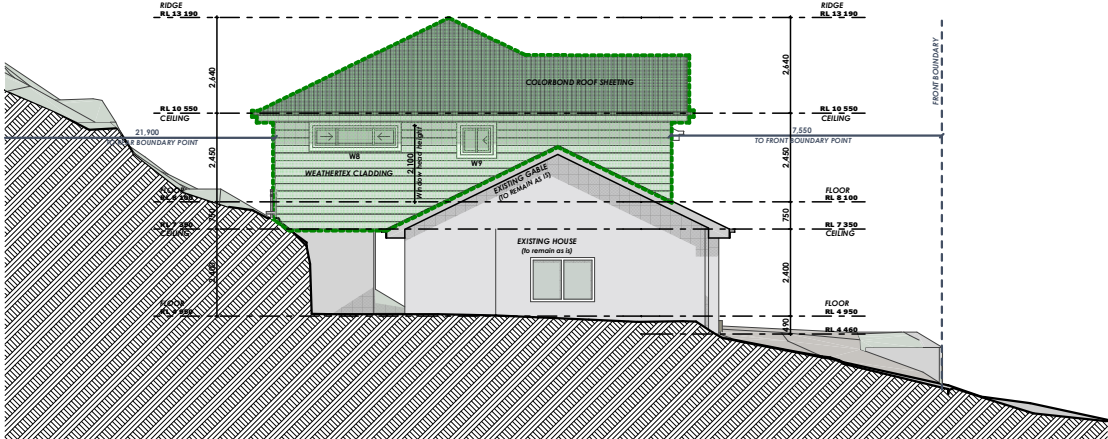

2

NORTH WEST ELEVATION