


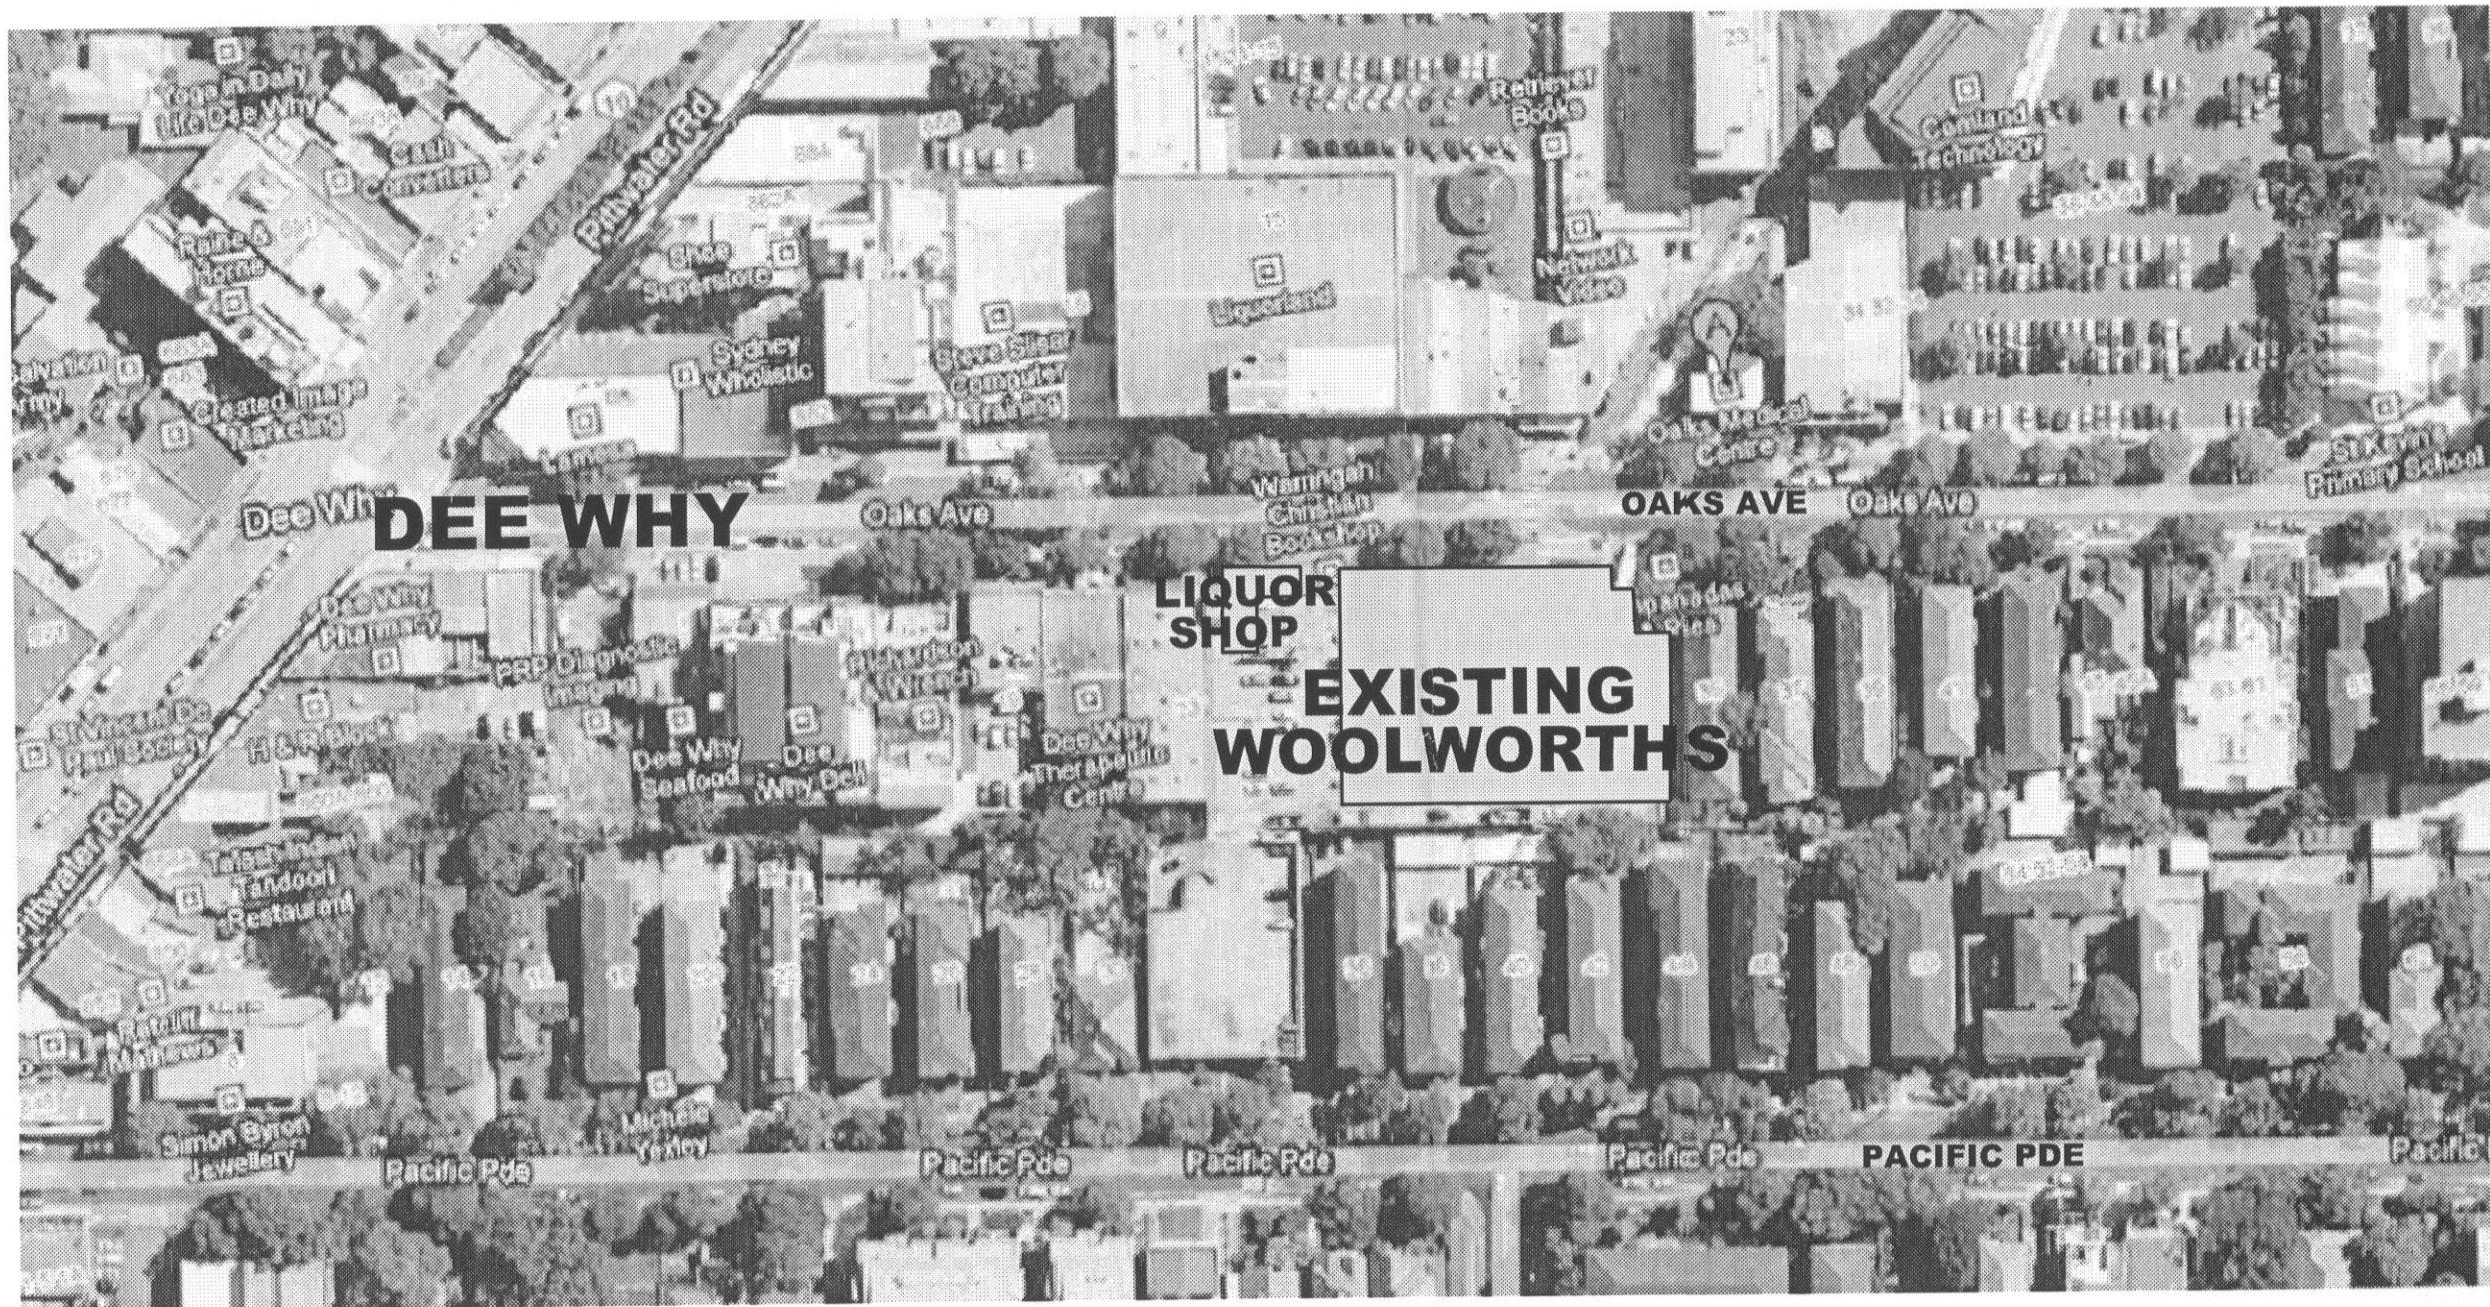


01 LOCATION PLAN

NOT TO SCALE

06 TYPICAL ENTRY DOOR


SCALE 1:50

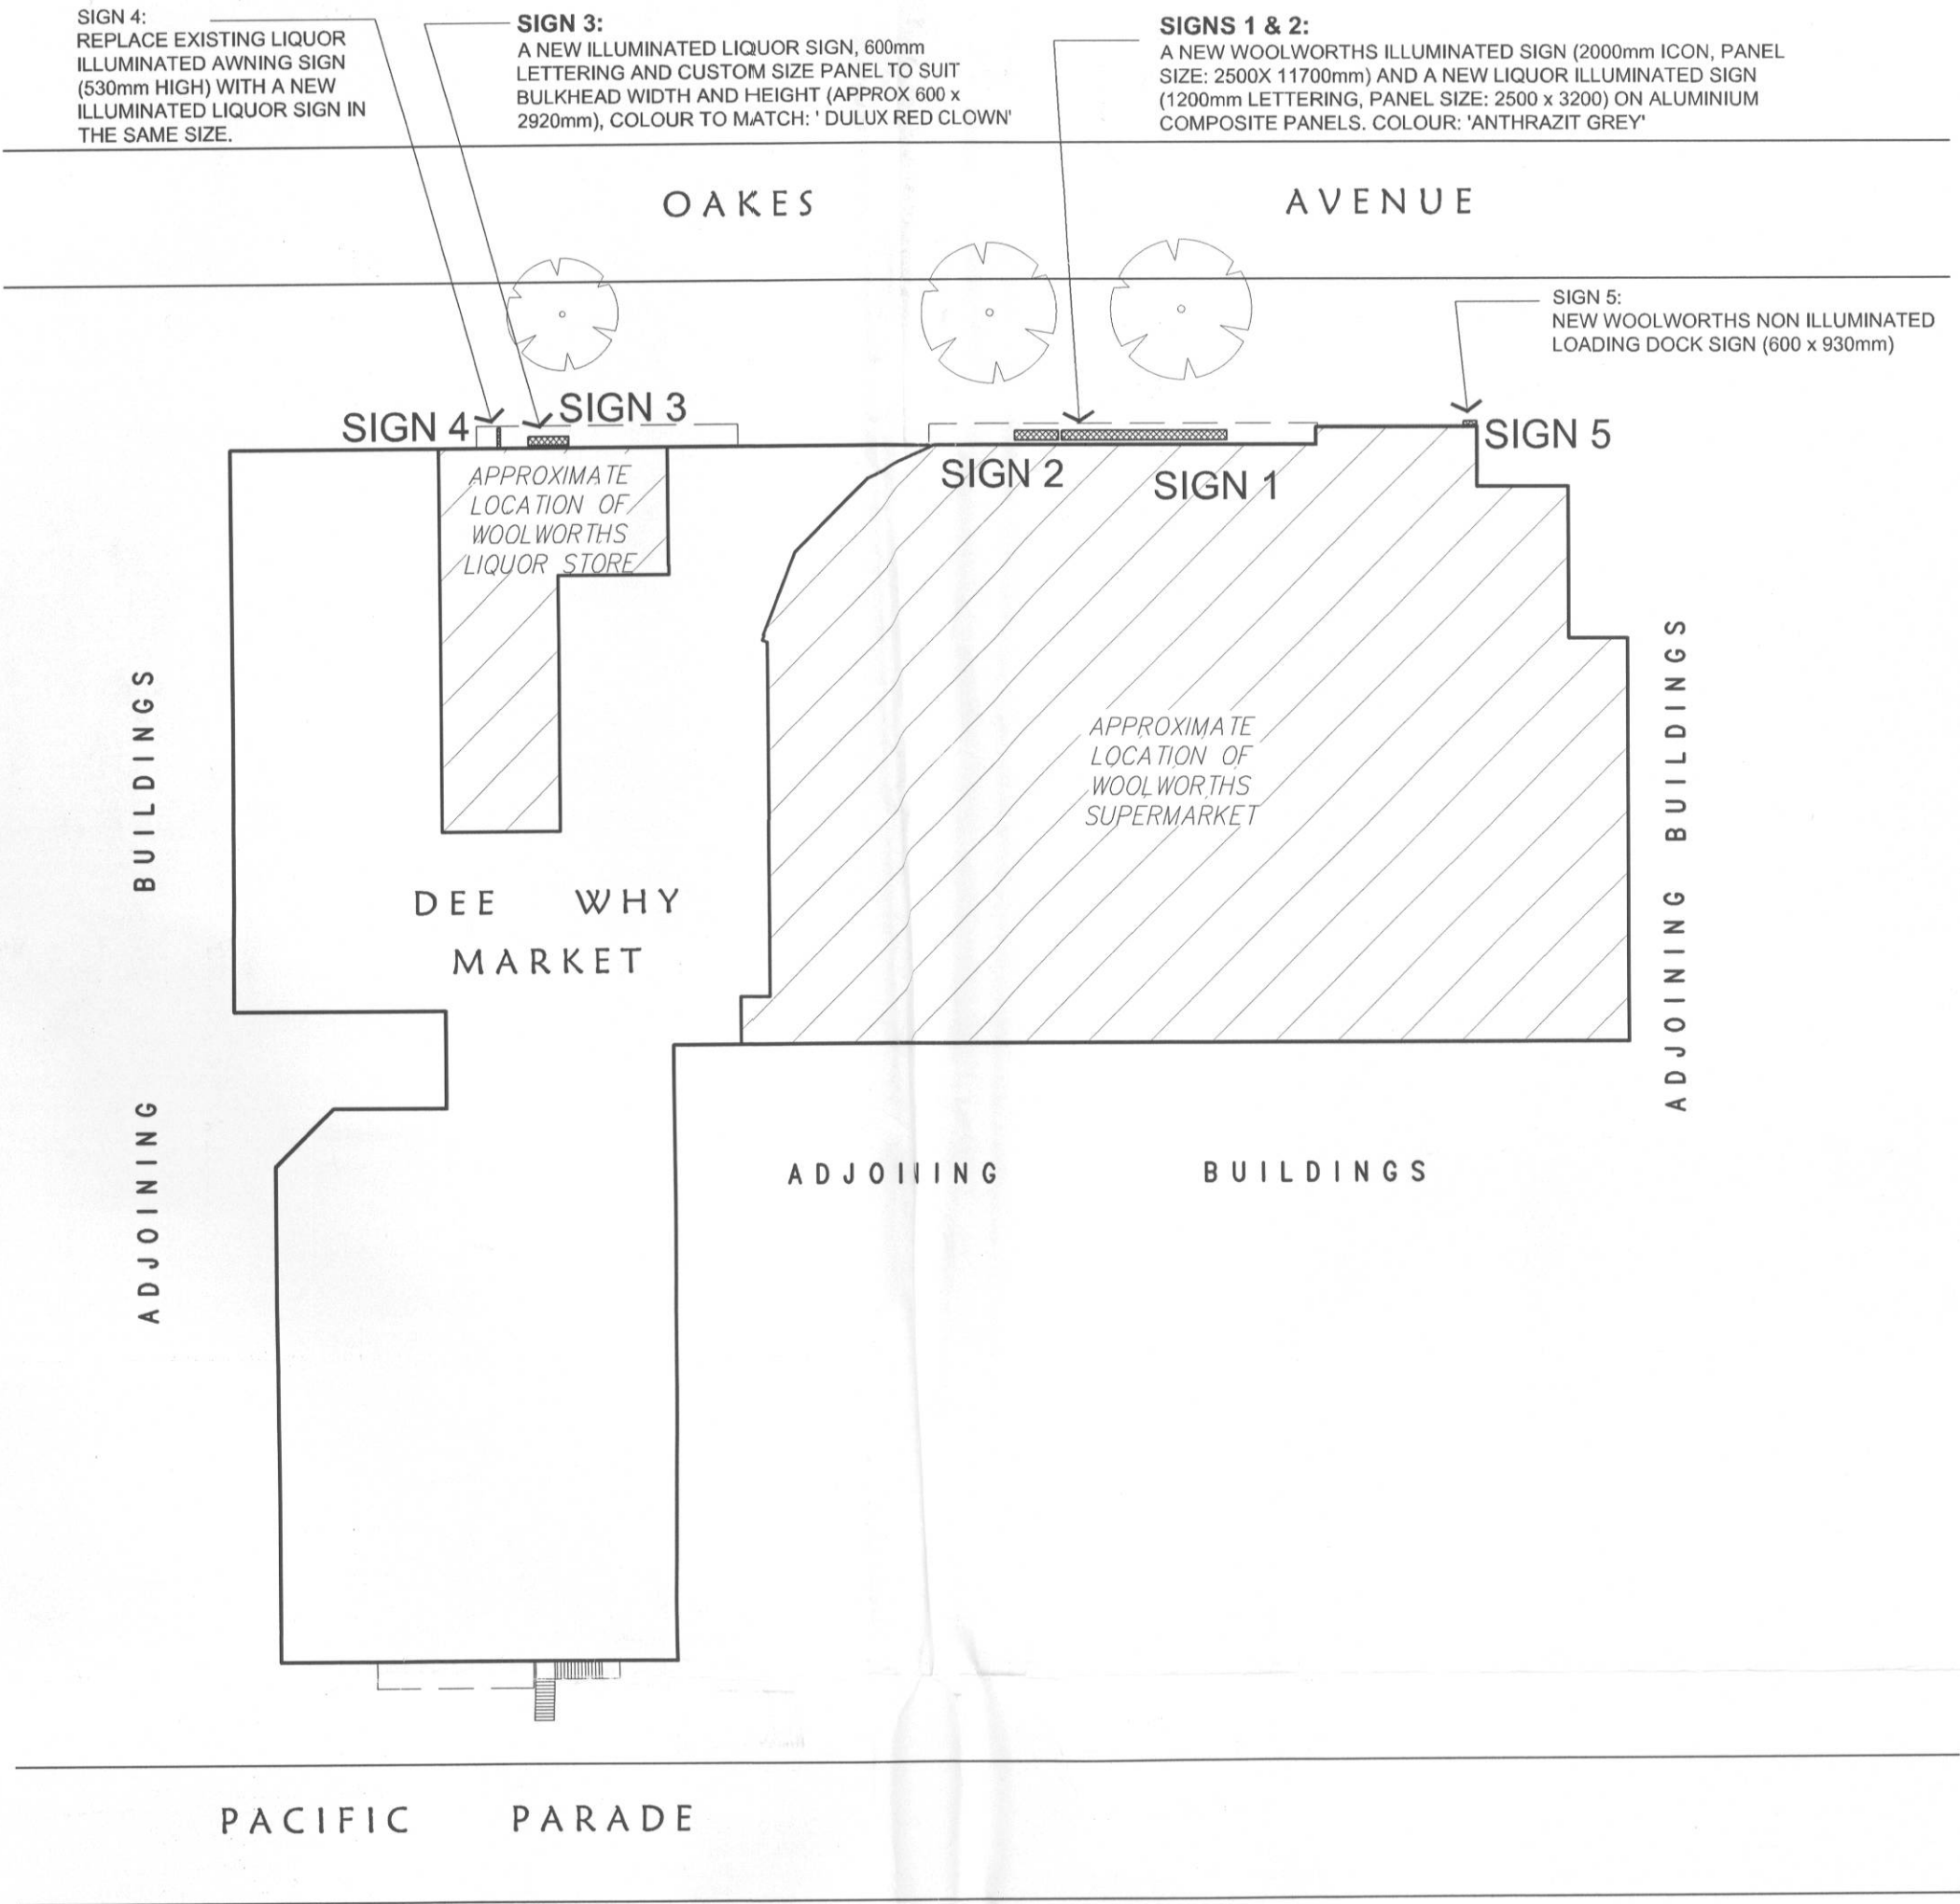

02 FLOOR PLAN


SCALE 1:500

NOTE:
REFER TO PHOTO MONTAGES
DRAWINGS FOR DETAIL OF CARPARK
& MISCELLANEOUS SIGNAGE
UPGRADE

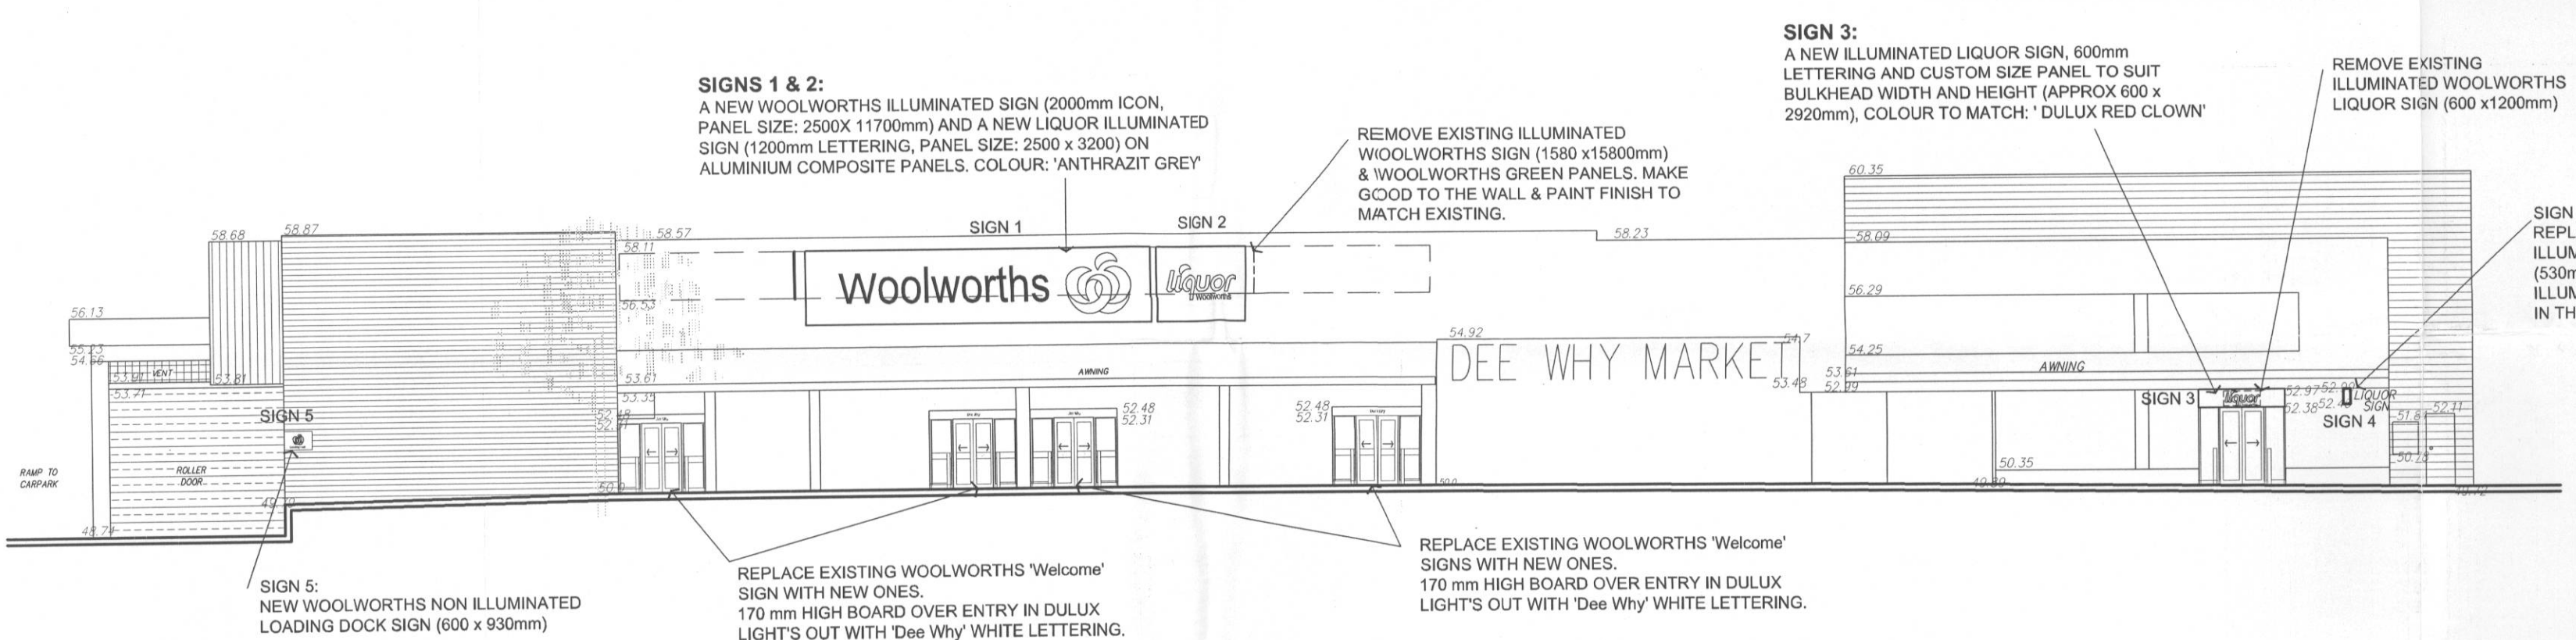


03 STREET ELEVATION (OAKS AVE.)

SCALE 1:200

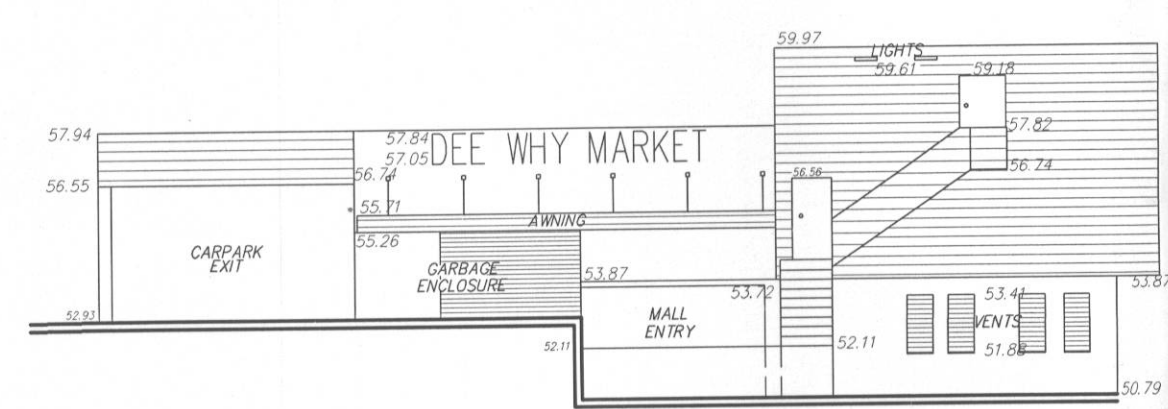

04 STREET ELEVATION (PACIFIC Pde)

SCALE 1:200

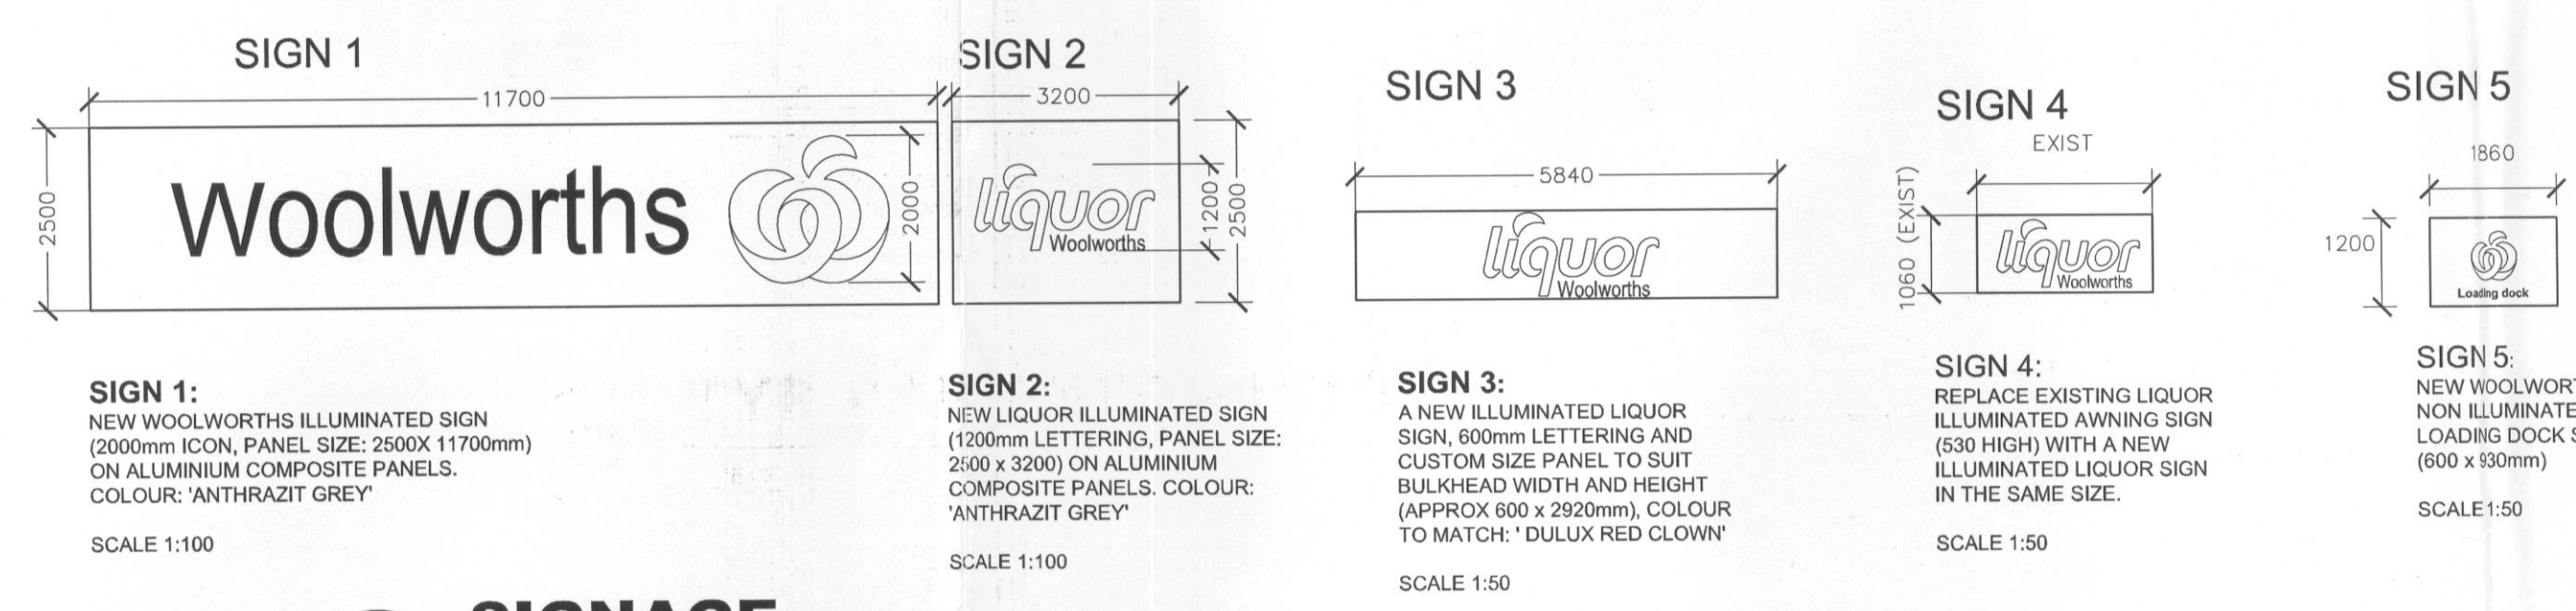


05 SIGNAGE

SCALE 1:100 & 1:50

NOTES:
1. ALL SIGNAGE COLOURS & LAYOUT
AS PER WOOLWORTHS SIGNAGE KIT
2. CHECK THE SIZE OF SIGNAGE ON
SITE PRIOR TO MANUFACTURE.
3. NEW ILLUMINATED SIGNS, WITH
BACKGROUND OF ALUMINIUM
COMPOSITE PANEL TO BE MOUNTED
ON 'CFC' SHEETING.
4. SIZES OF ALL NEW AND REPLACED
SIGNAGE TO BE CHECK ON SITE
BEFORE MANUFACTURING.

EJE ARCHITECTURE
ACN 002 912 843
ABN 82 644 649 849
412 King St NEWCASTLE NSW 2300
Ph : (02) 4928 2353
Fax : (02) 4928 3069
Email : mail@eje.com.au
Web Site : http://www.eje.com.au

COMPLETION OF THE QUALITY ASSURANCE CHECKS IS VERIFICATION THAT THE DOCUMENT CONFORMS WITH THE REQUIREMENTS OF THE QUALITY PROJECT PLAN. WHERE THE QUALITY ASSURANCE CHECK IS INCOMPLETE THIS DOCUMENT IS PRELIMINARY FOR INFORMATION PURPOSES ONLY, OR SUCH PURPOSES AS STATED IN THE REVISION COLUMN.
THE IDEAS, INFORMATION AND CONCEPTS CONTAINED IN THIS DOCUMENT ARE THE PROPERTY OF EJE ARCHITECTURE. PHOTOCOPYING OR REPRODUCING THIS DOCUMENT AND PASSING IT ON TO OTHERS WITHOUT THE EXPRESS PERMISSION OF EJE ARCHITECTURE IS AN INFRINGEMENT OF COPYRIGHT. ©

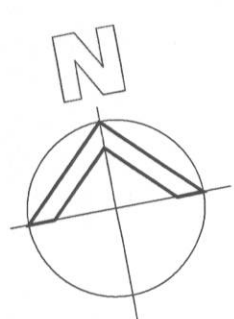

REV | DATE | COMMENTS
A 09/11/09 ISSUE FOR DA

DRN | CHKD | VRFD |
MP KG

PROJECT: DEE WHY WOOLWORTHS
ELEVATIONS/ SIGNAGE UPGRADE

SITE: 30, OAKS AVE, DEE WHY MARKET,
DEE WHY, NSW

NSW

DRAWING: ELEVATIONS, PLANS AND
SIGNAGE DETAILS

WORK IN FIGURED DIMENSIONS IN PREFERENCE TO SCALE. CHECK DIMENSIONS AND LEVELS ON SITE PRIOR TO THE ORDERING OF MATERIALS OR THE COMPLETION OF WORKSHOP DRAWINGS. IF IN DOUBT ASK. REPORT ALL ERRORS AND OMISSIONS.

DRAWN : DATE : SCALES :
MP NOV 2009 AS SHOWN

PROJECT No: PHASE: DRAWING No: REV:
8427 DA A01 A

