



14
C B
1449

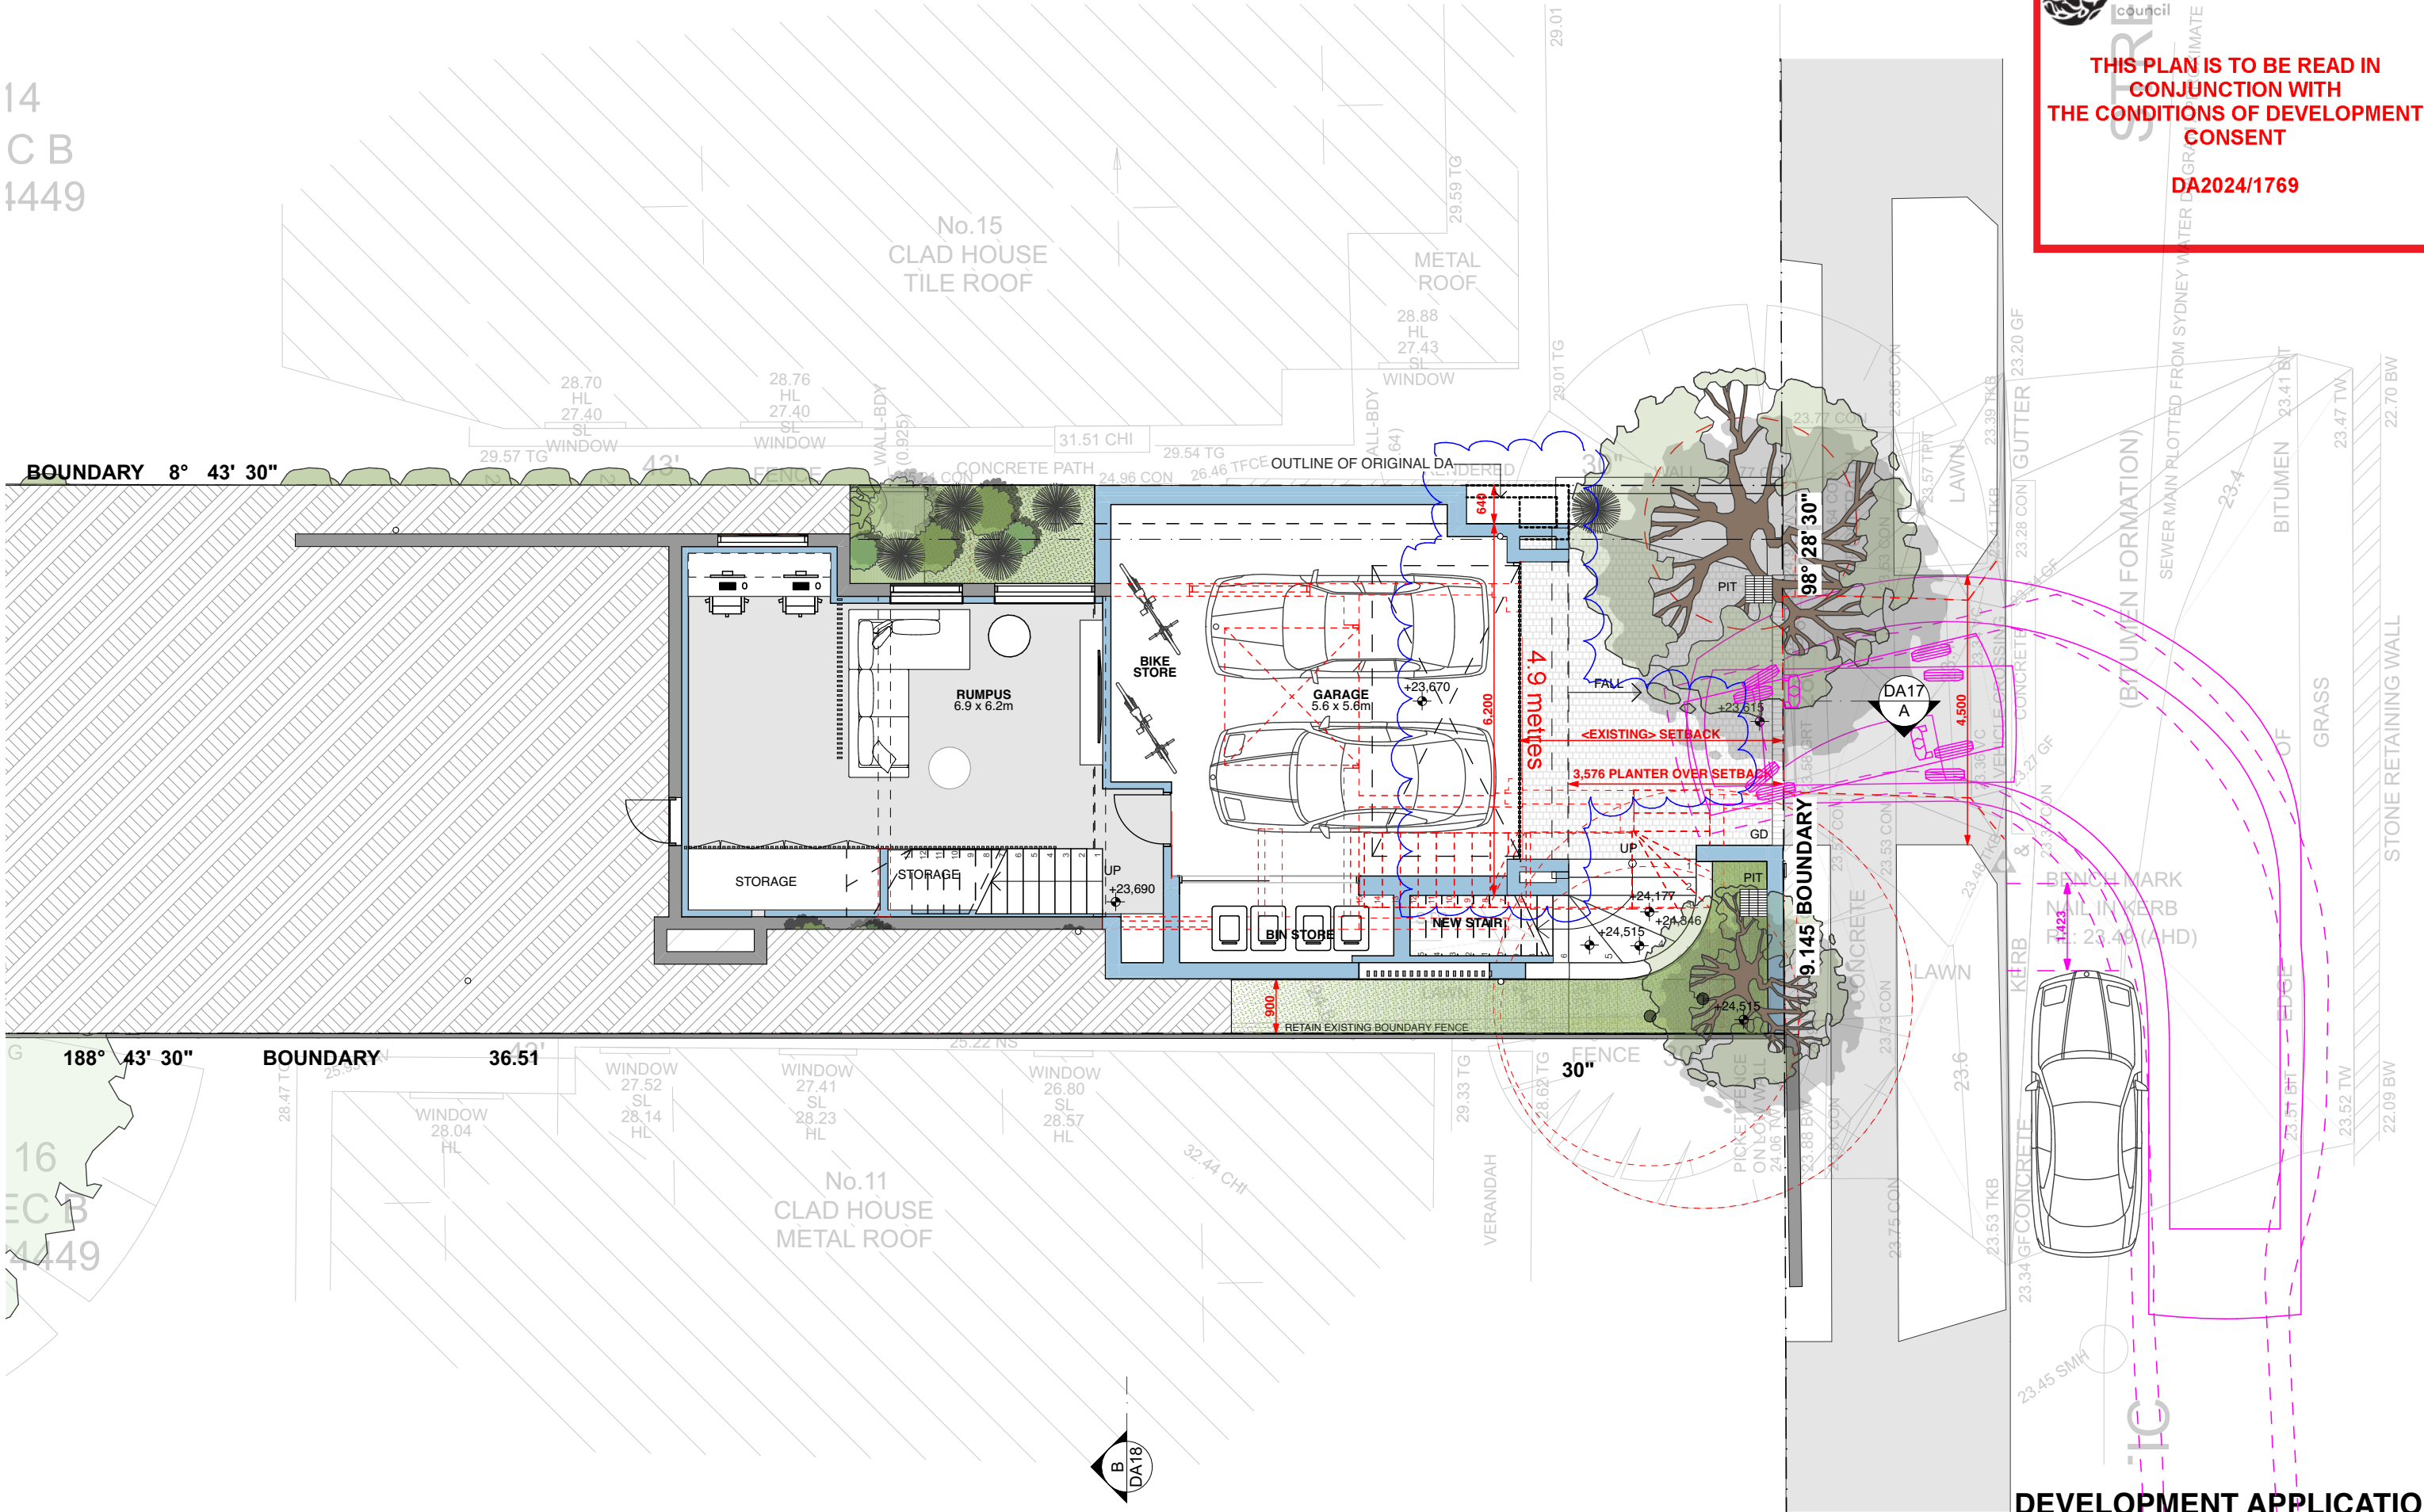

THIS PLAN IS TO BE READ IN
CONJUNCTION WITH
THE CONDITIONS OF DEVELOPMENT
CONSENT

DA2024/1769



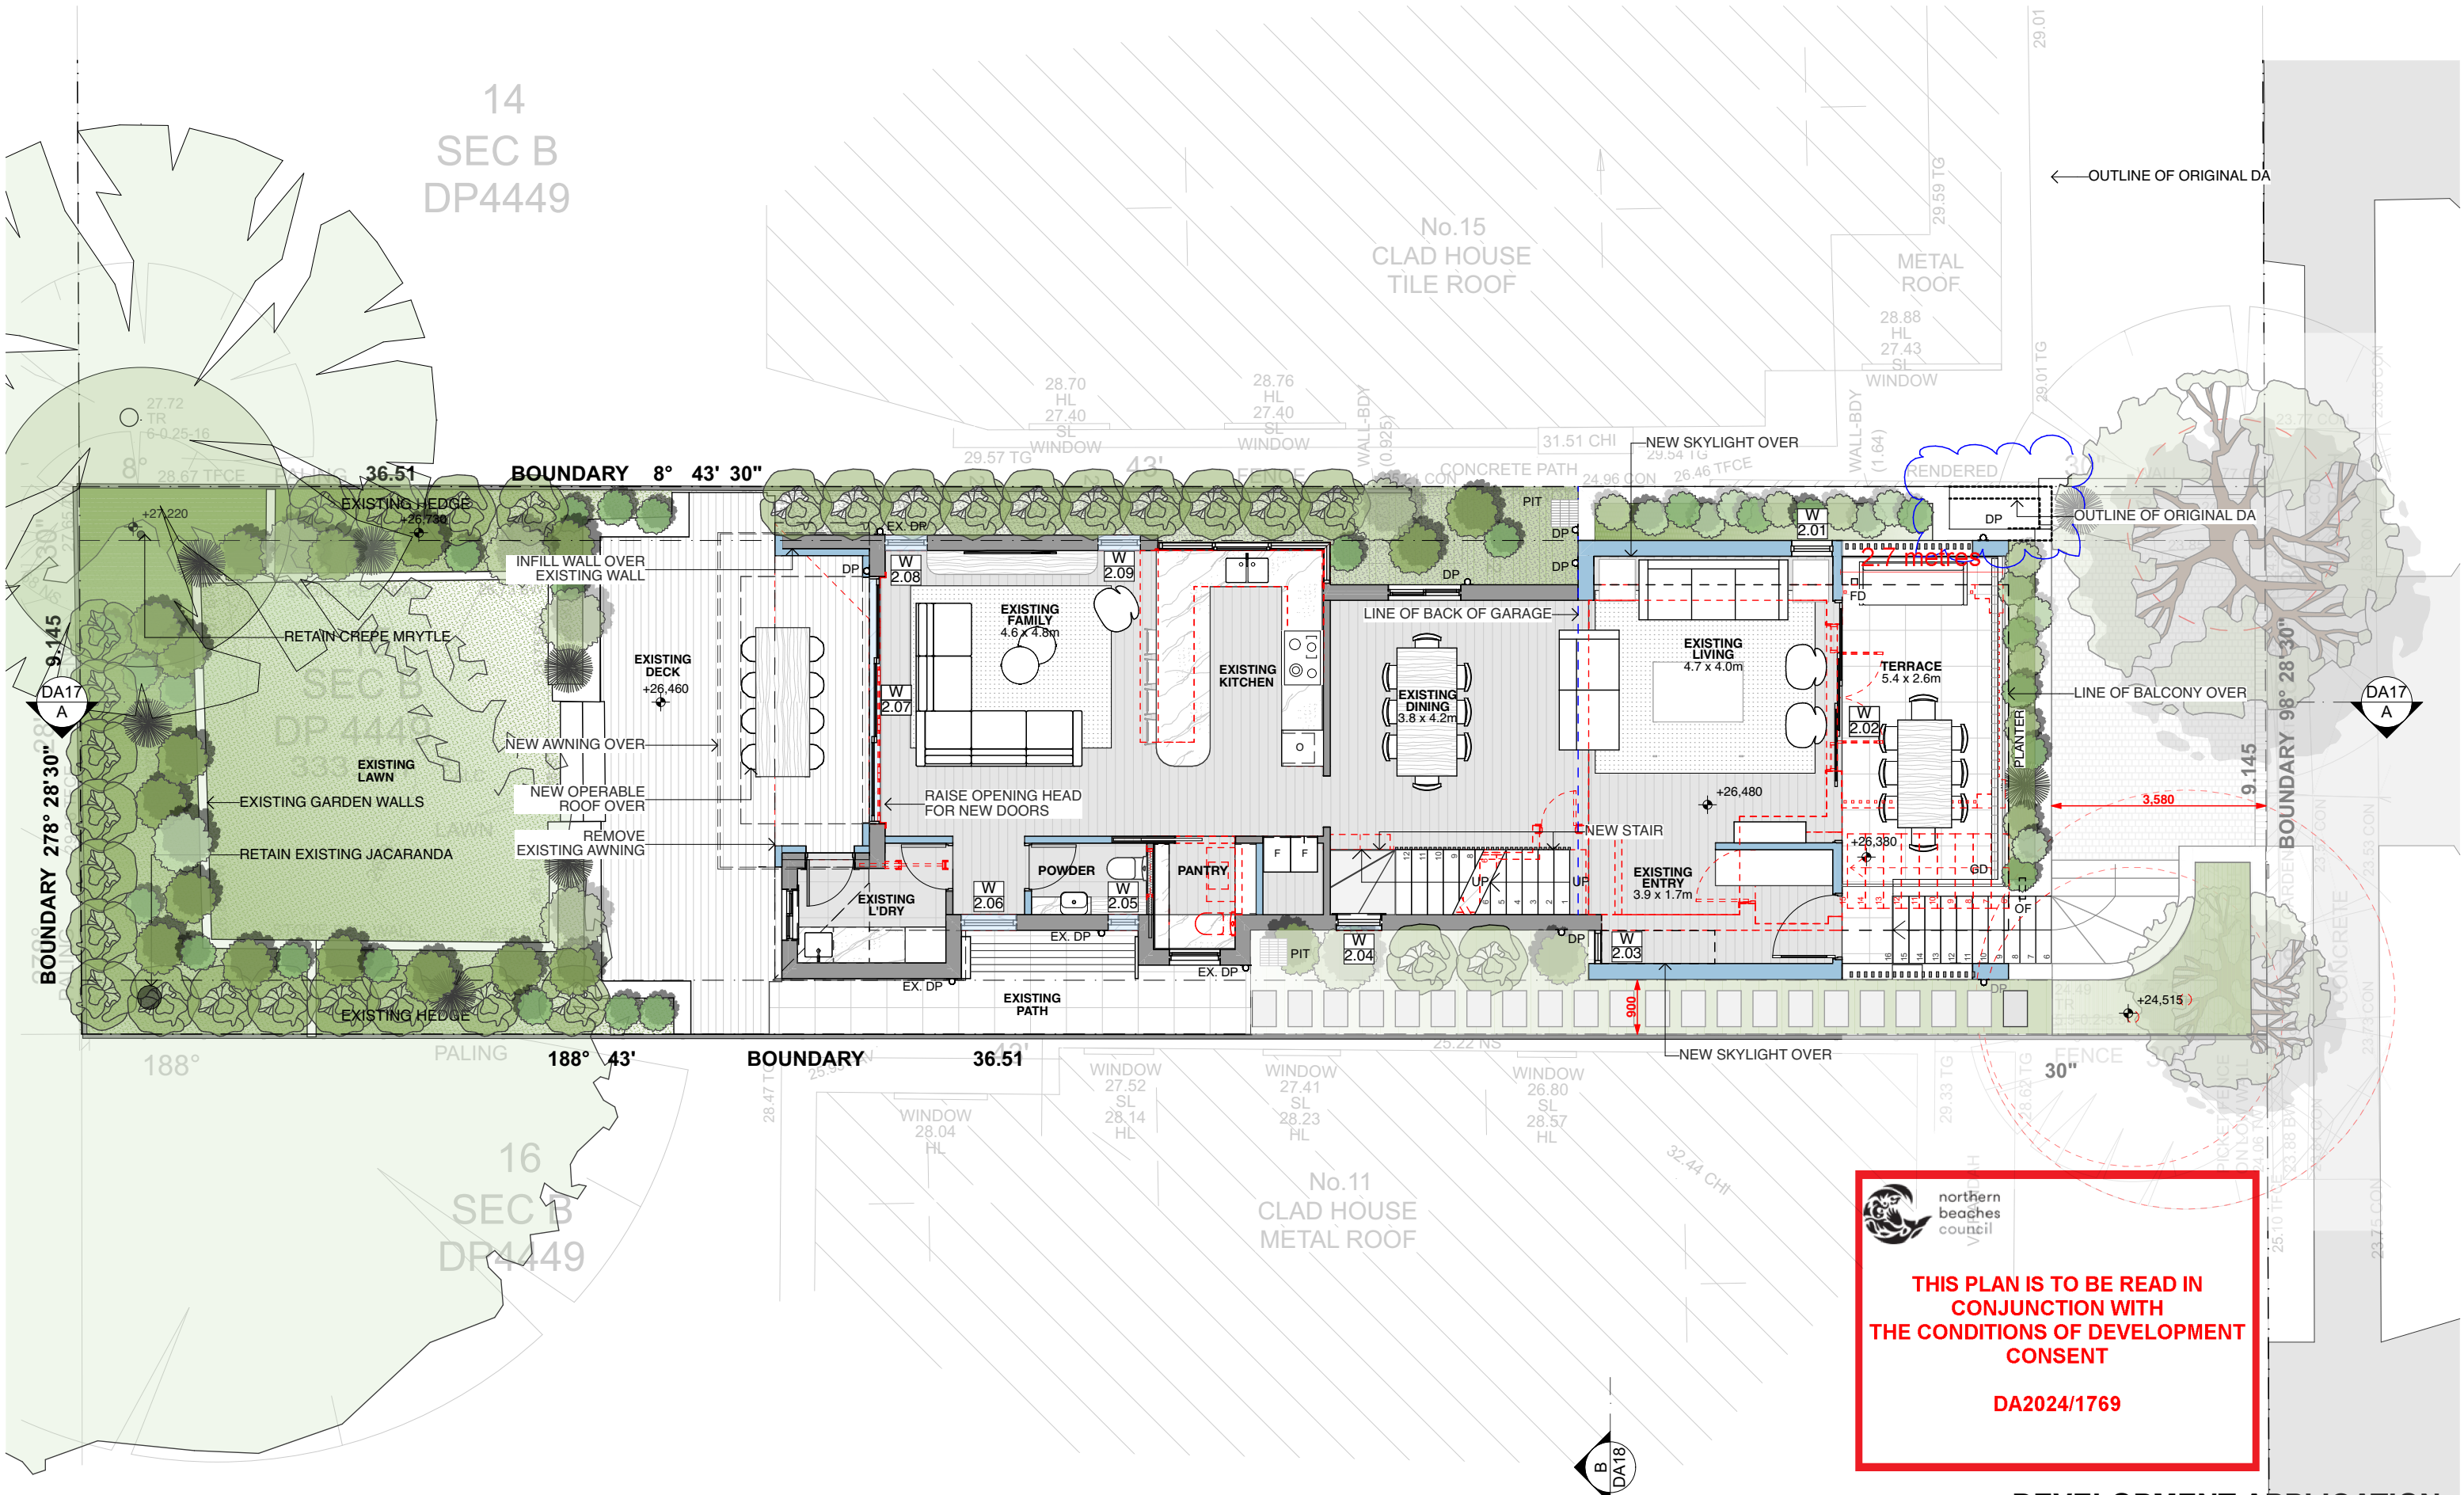

 **northern beaches council**


THIS PLAN IS TO BE READ IN CONJUNCTION WITH THE CONDITIONS OF DEVELOPMENT CONSENT

DA2024/1769

D	25/3/2025	Revised DA issue - Optio 2
C	24/3/2025	Revised DA issue
B	12/12/2024	DA Issue
A	20/11/2024	Preliminary Issue to Consultants

Ref: BBFA6.2-241325 Revised DA Issue 13 Baltic St Fairlight V2.pln


Print Date & Time: 25/3/2025 @ 6:31PM

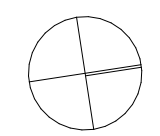

JOB NO: BBFA
ADDRESS: 13 Baltic Street Fairlight NSW 2096
CLIENT: Lachlan and Jenny Baker
SCALE: 1:100 @ A3

DEVELOPMENT APPLICATION
Proposed Level 2 & Demolition Plan


SHEET: **DA11**
REVISION: **D**
DATE: **14/4/2025**

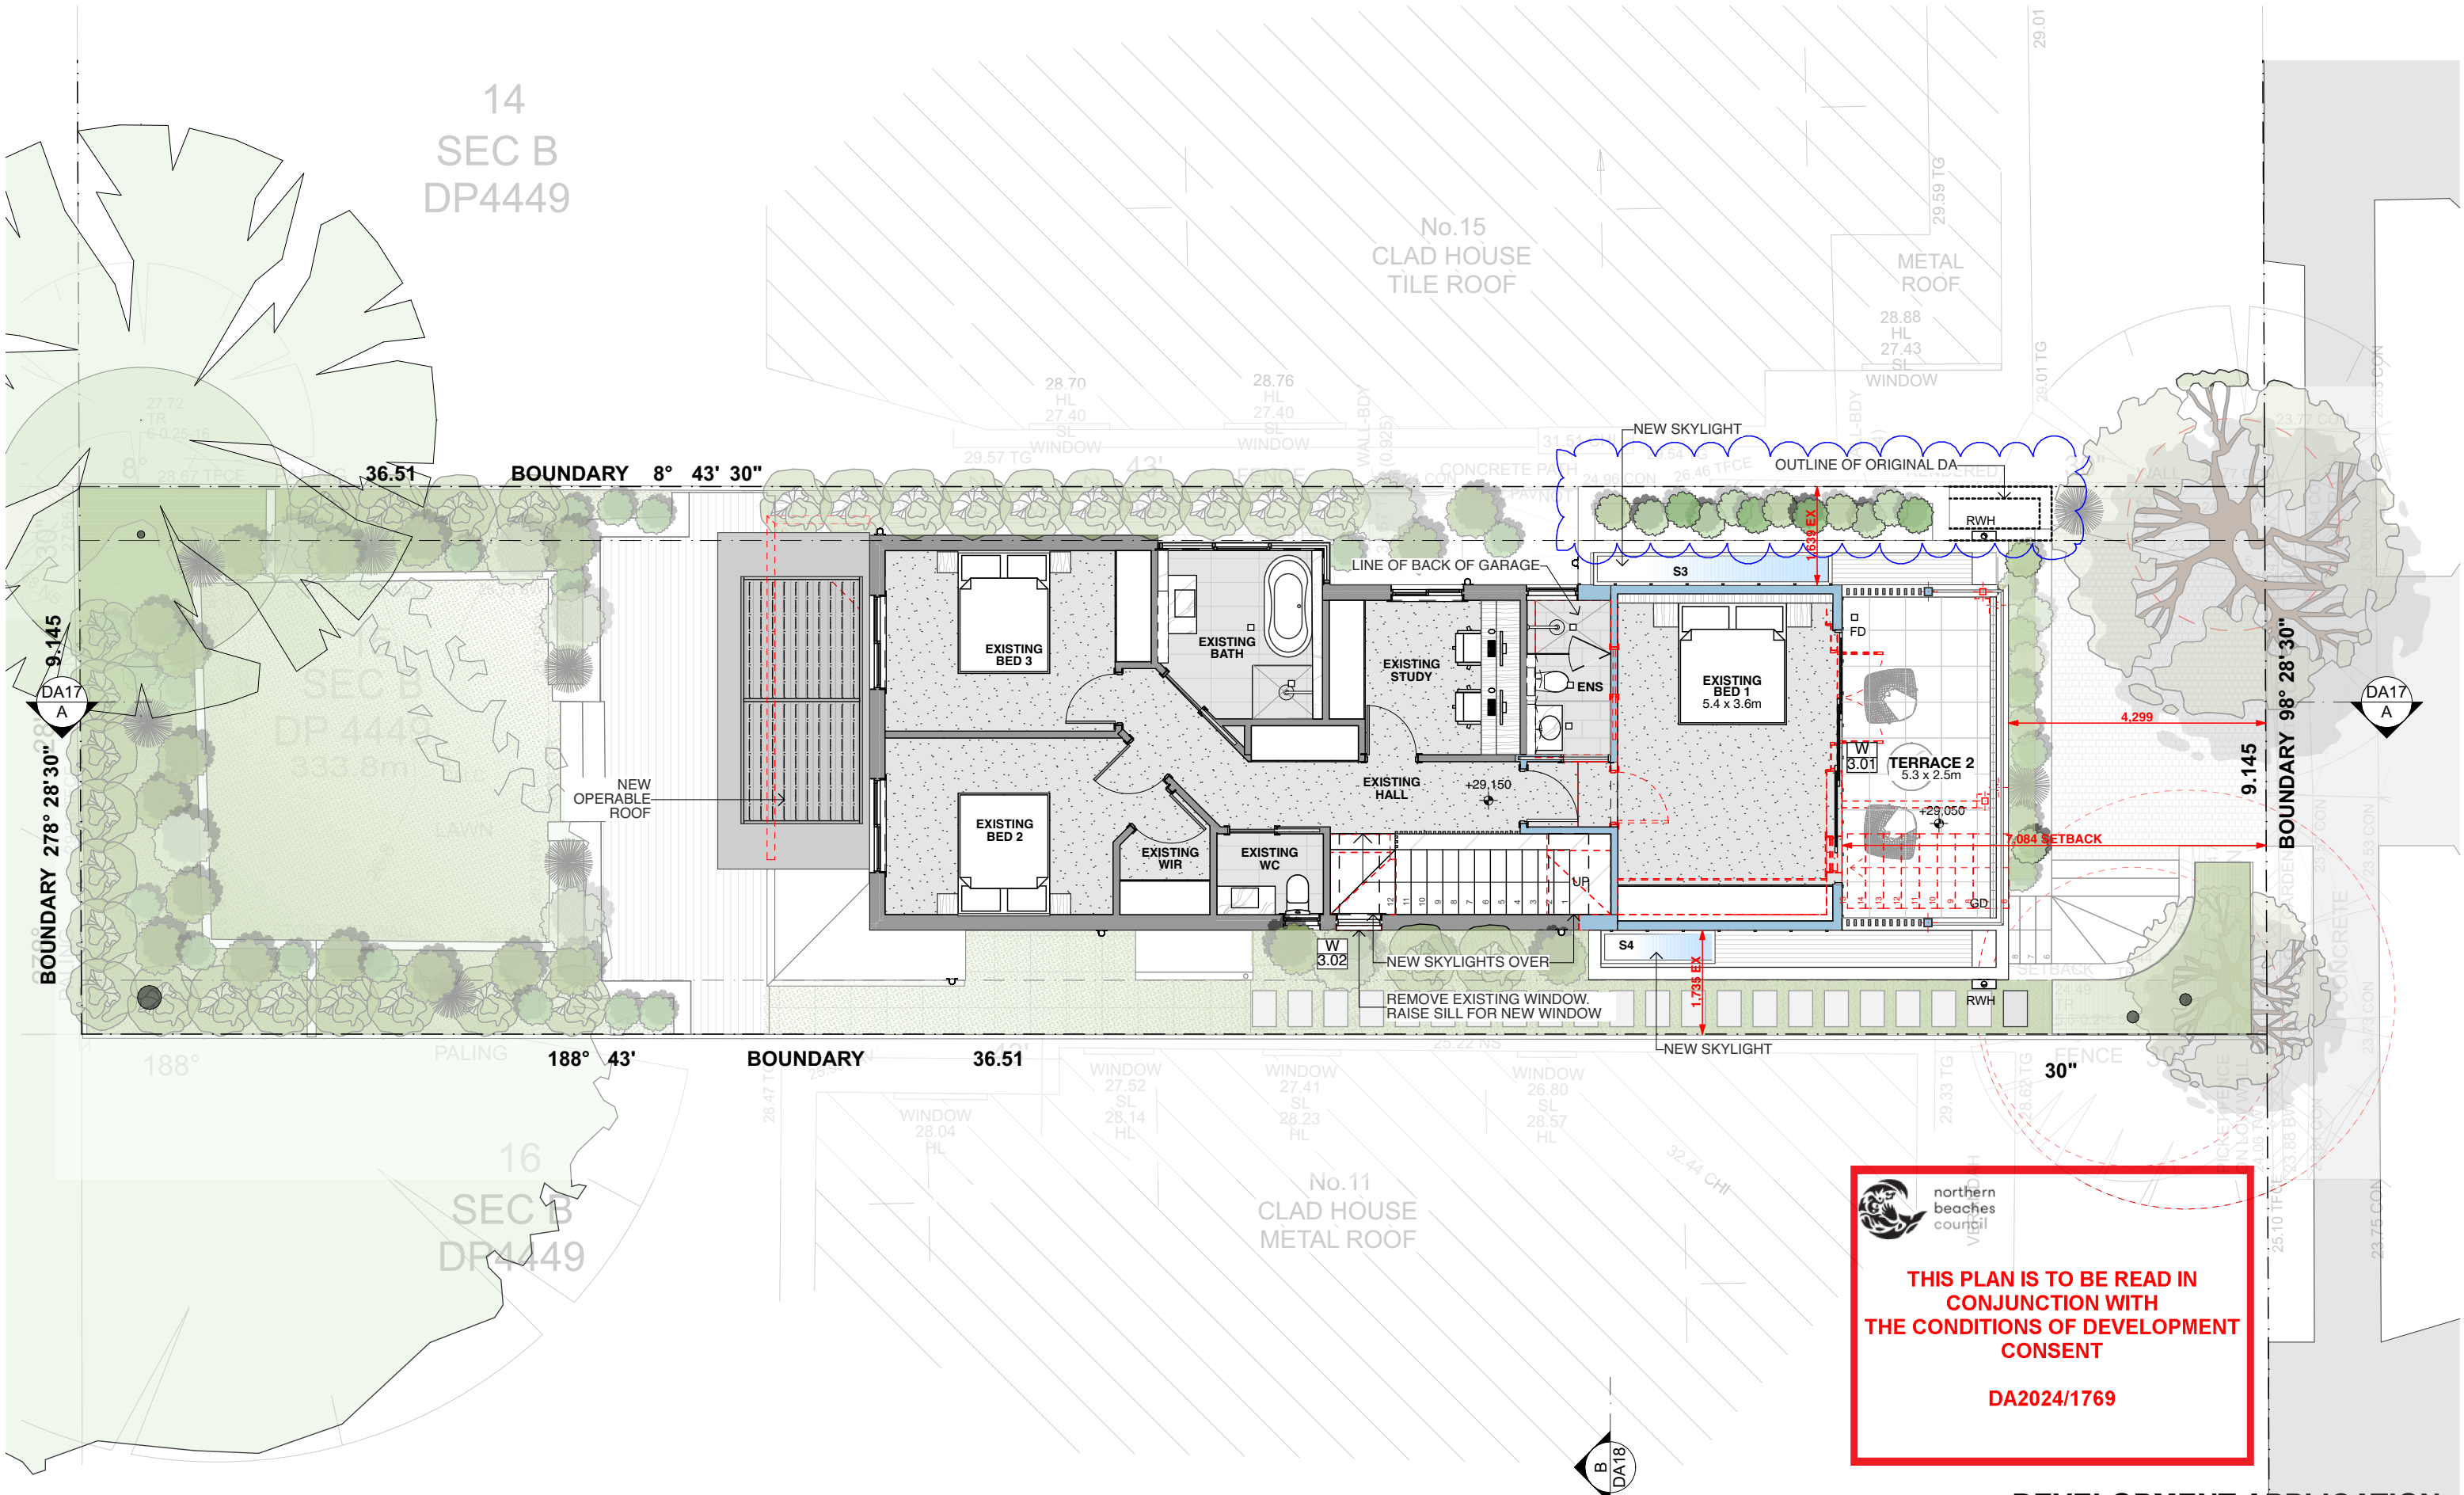


 **northern
beaches
council**

**THIS PLAN IS TO BE READ IN
CONJUNCTION WITH
THE CONDITIONS OF DEVELOPMENT
CONSENT**

DA2024/1769

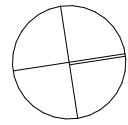


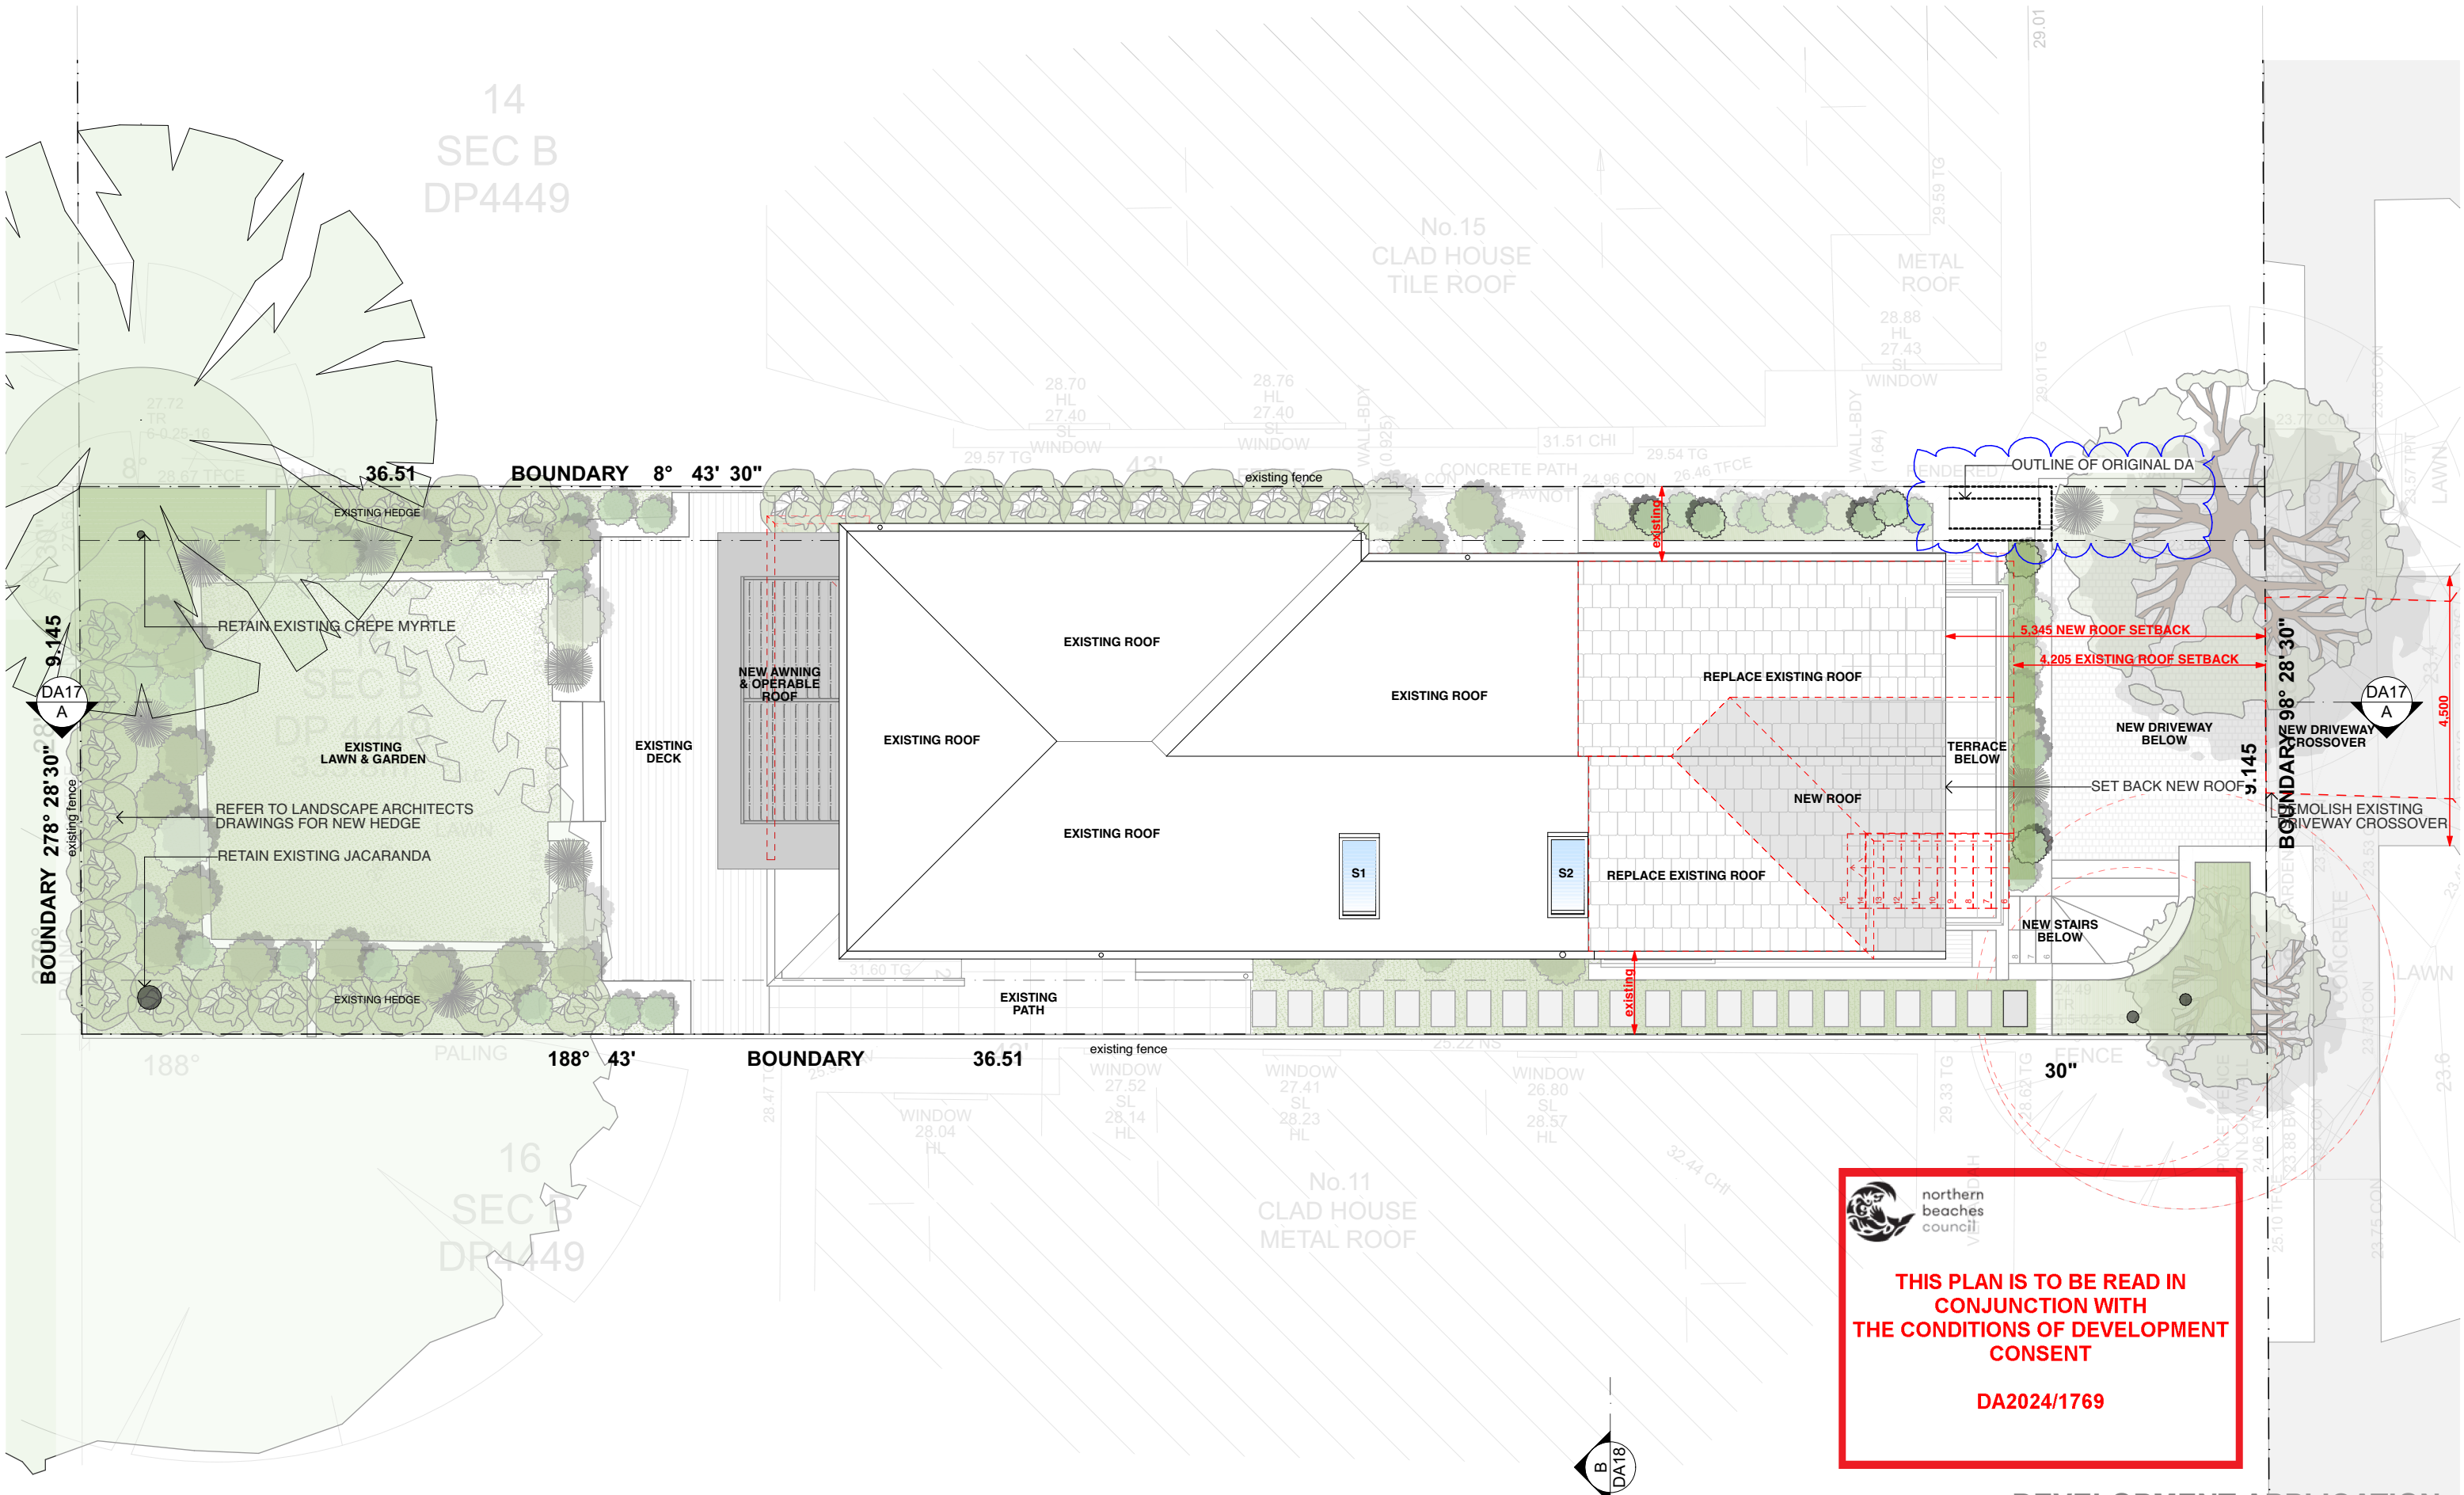


 northern beaches council

THIS PLAN IS TO BE READ IN CONJUNCTION WITH THE CONDITIONS OF DEVELOPMENT CONSENT

DA2024/1769

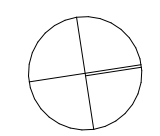


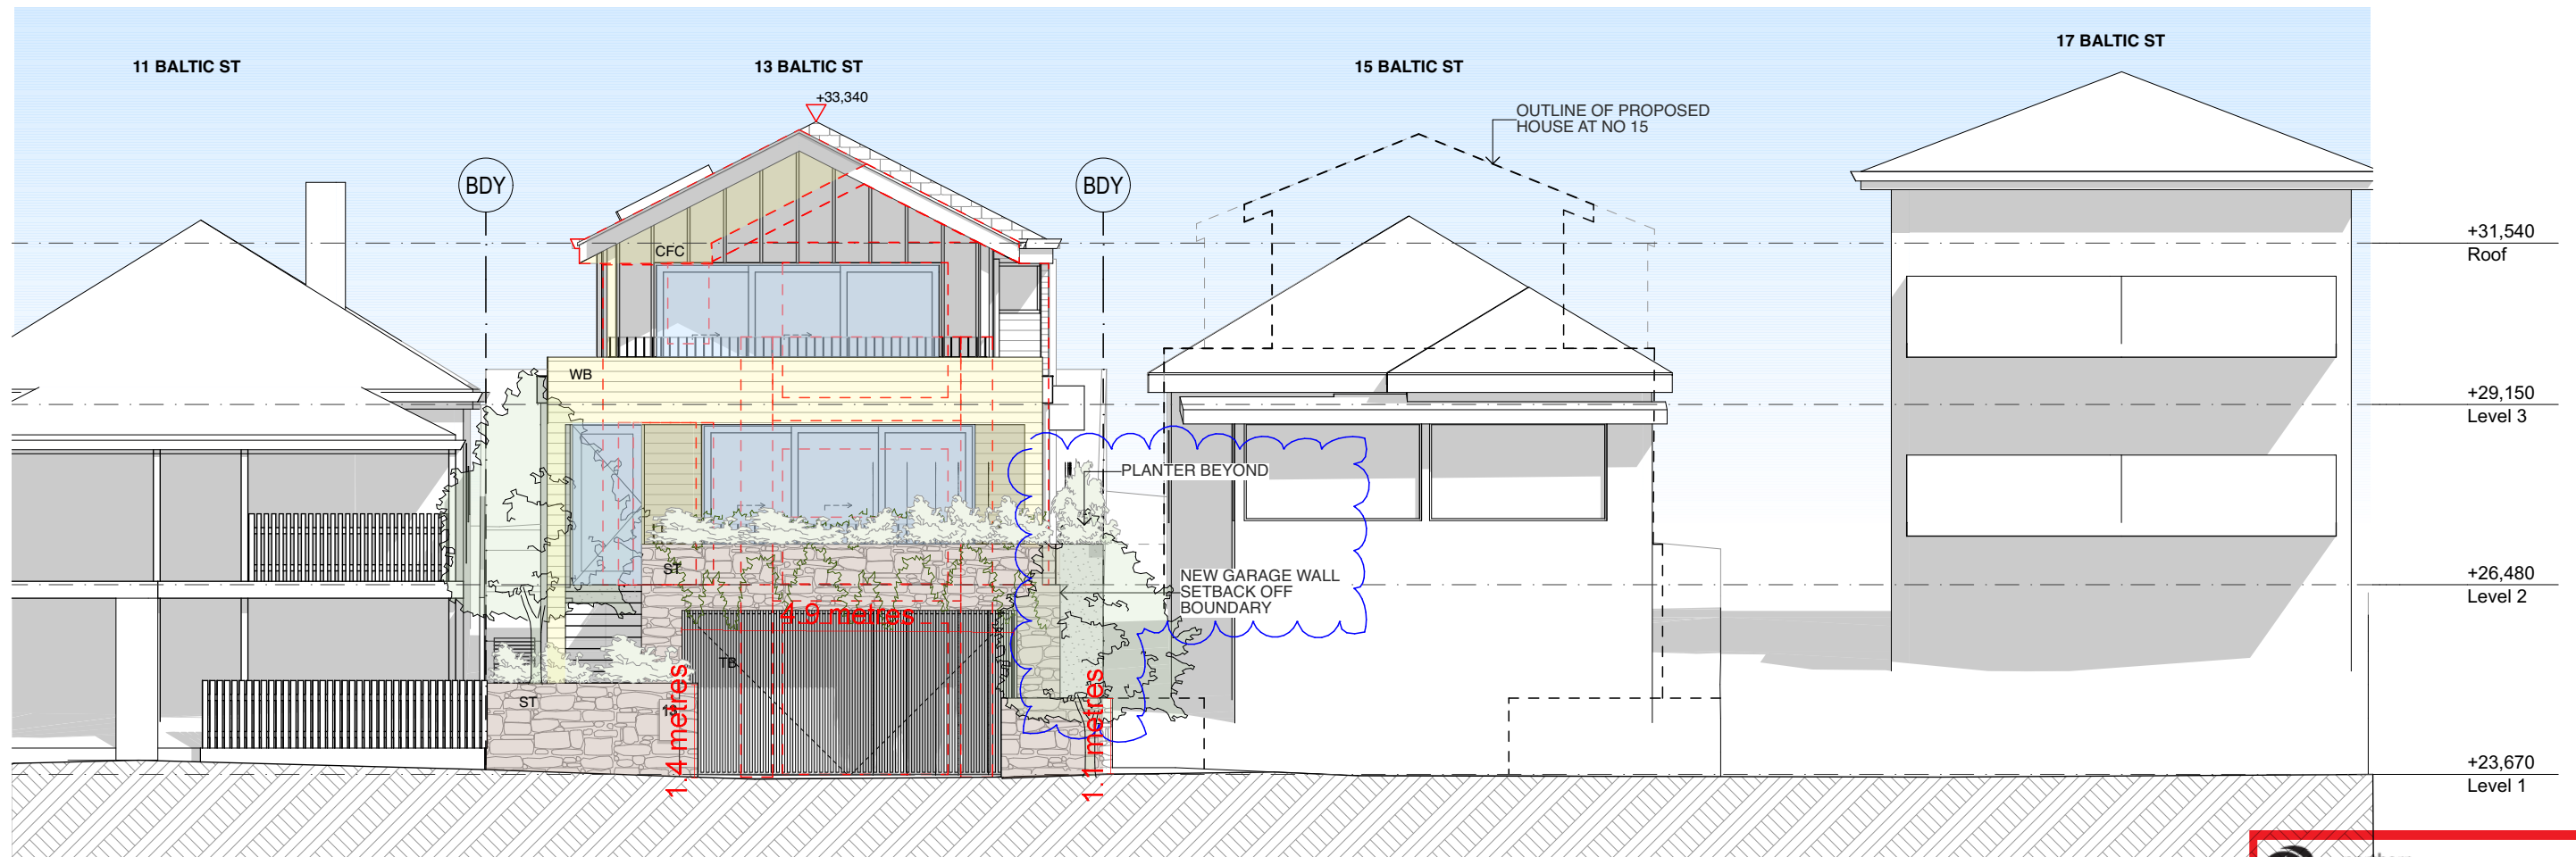


2
-
North Elevation
1:100

**THIS PLAN IS TO BE READ IN
CONJUNCTION WITH
THE CONDITIONS OF DEVELOPMENT
CONSENT**

DA2024/1769

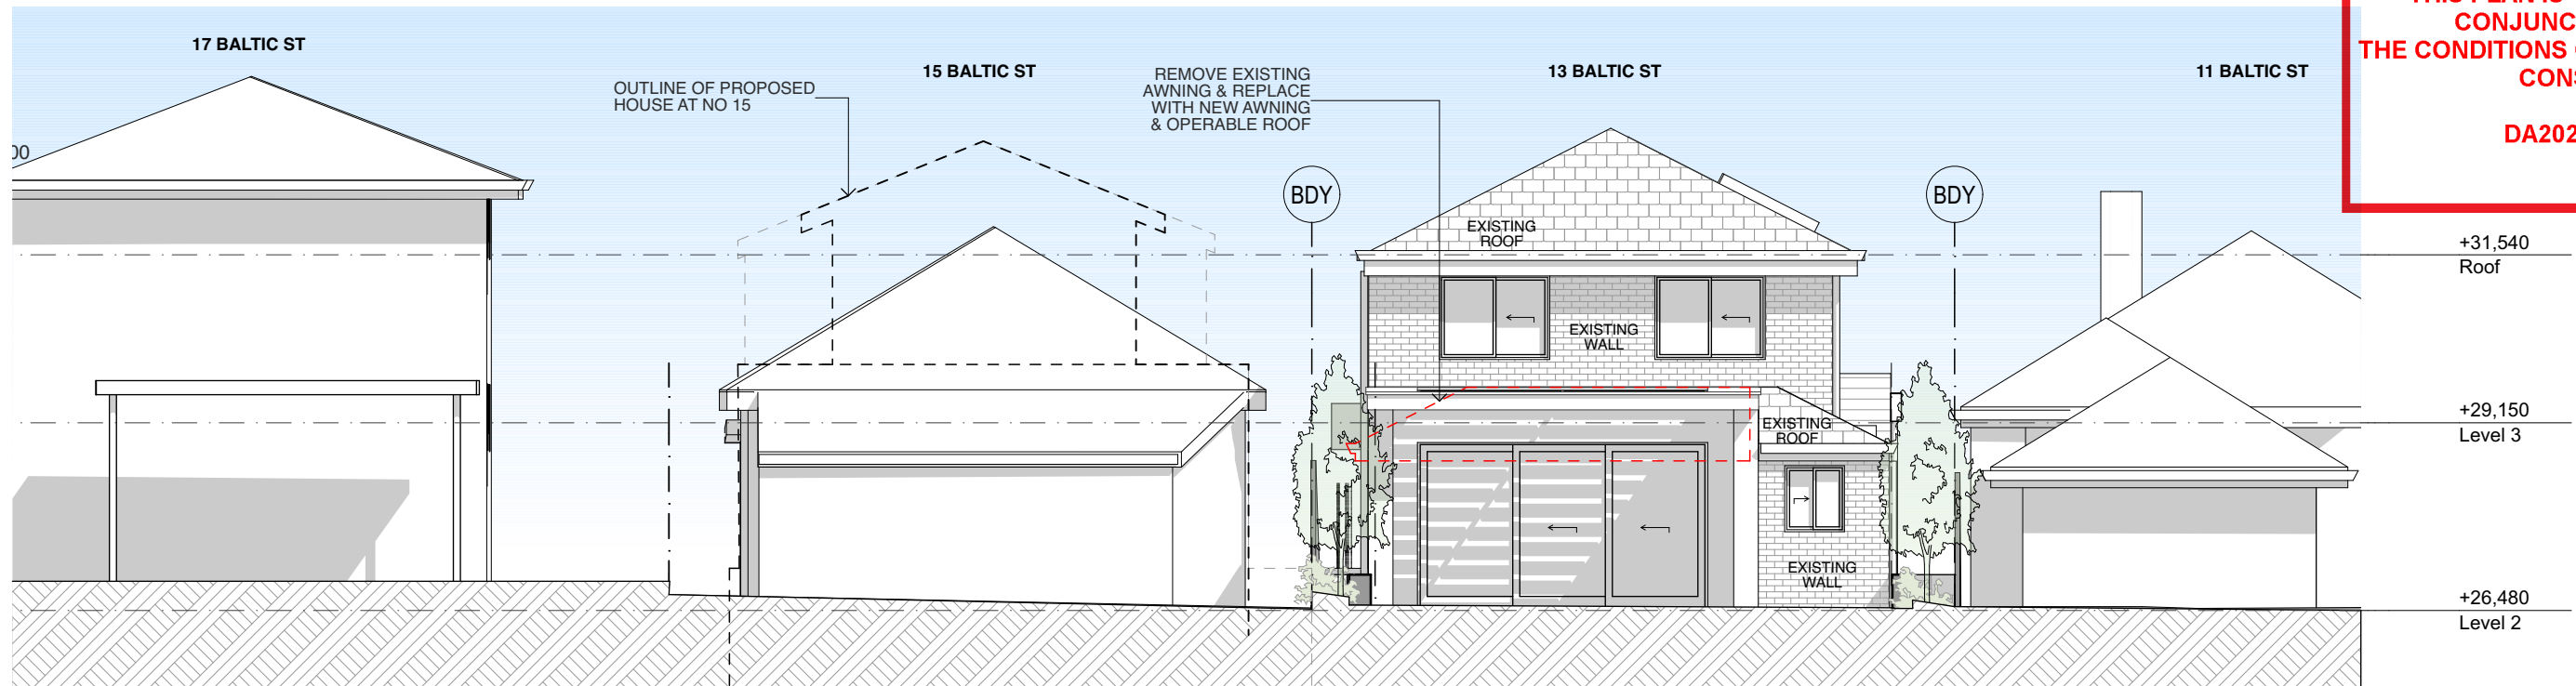


1
-
South Elevation
1:100

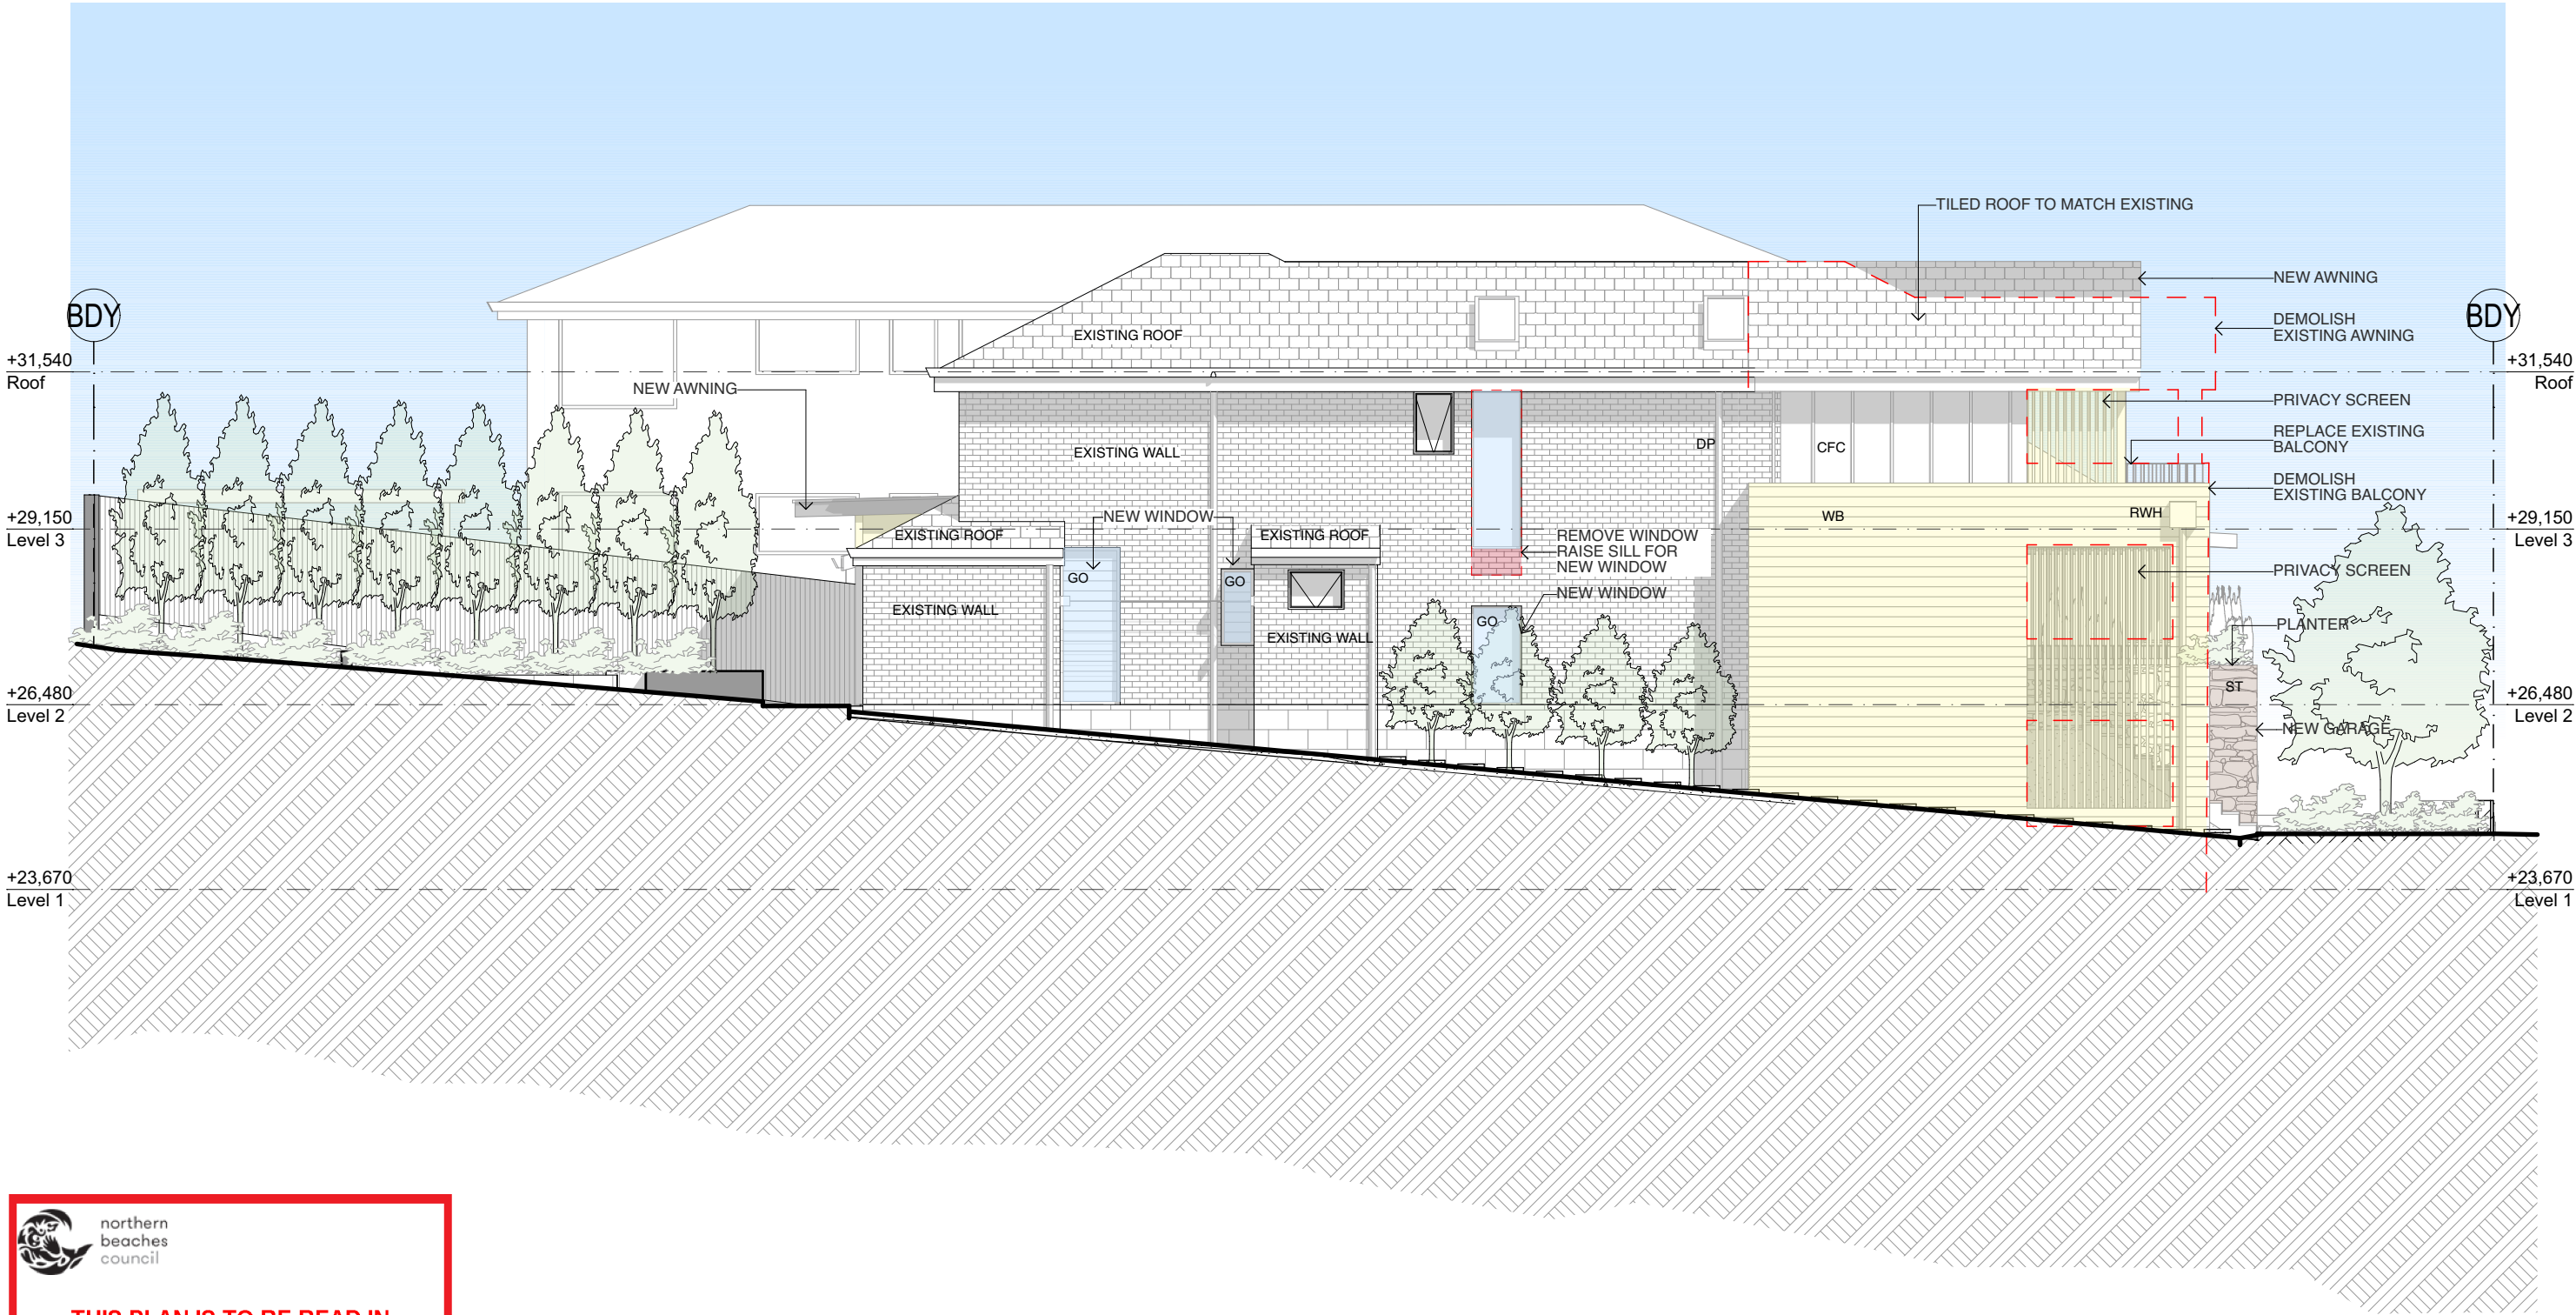

 northern
beaches
council

**THIS PLAN IS TO BE READ IN
CONJUNCTION WITH
THE CONDITIONS OF DEVELOPMENT
CONSENT**


DA2024/1769

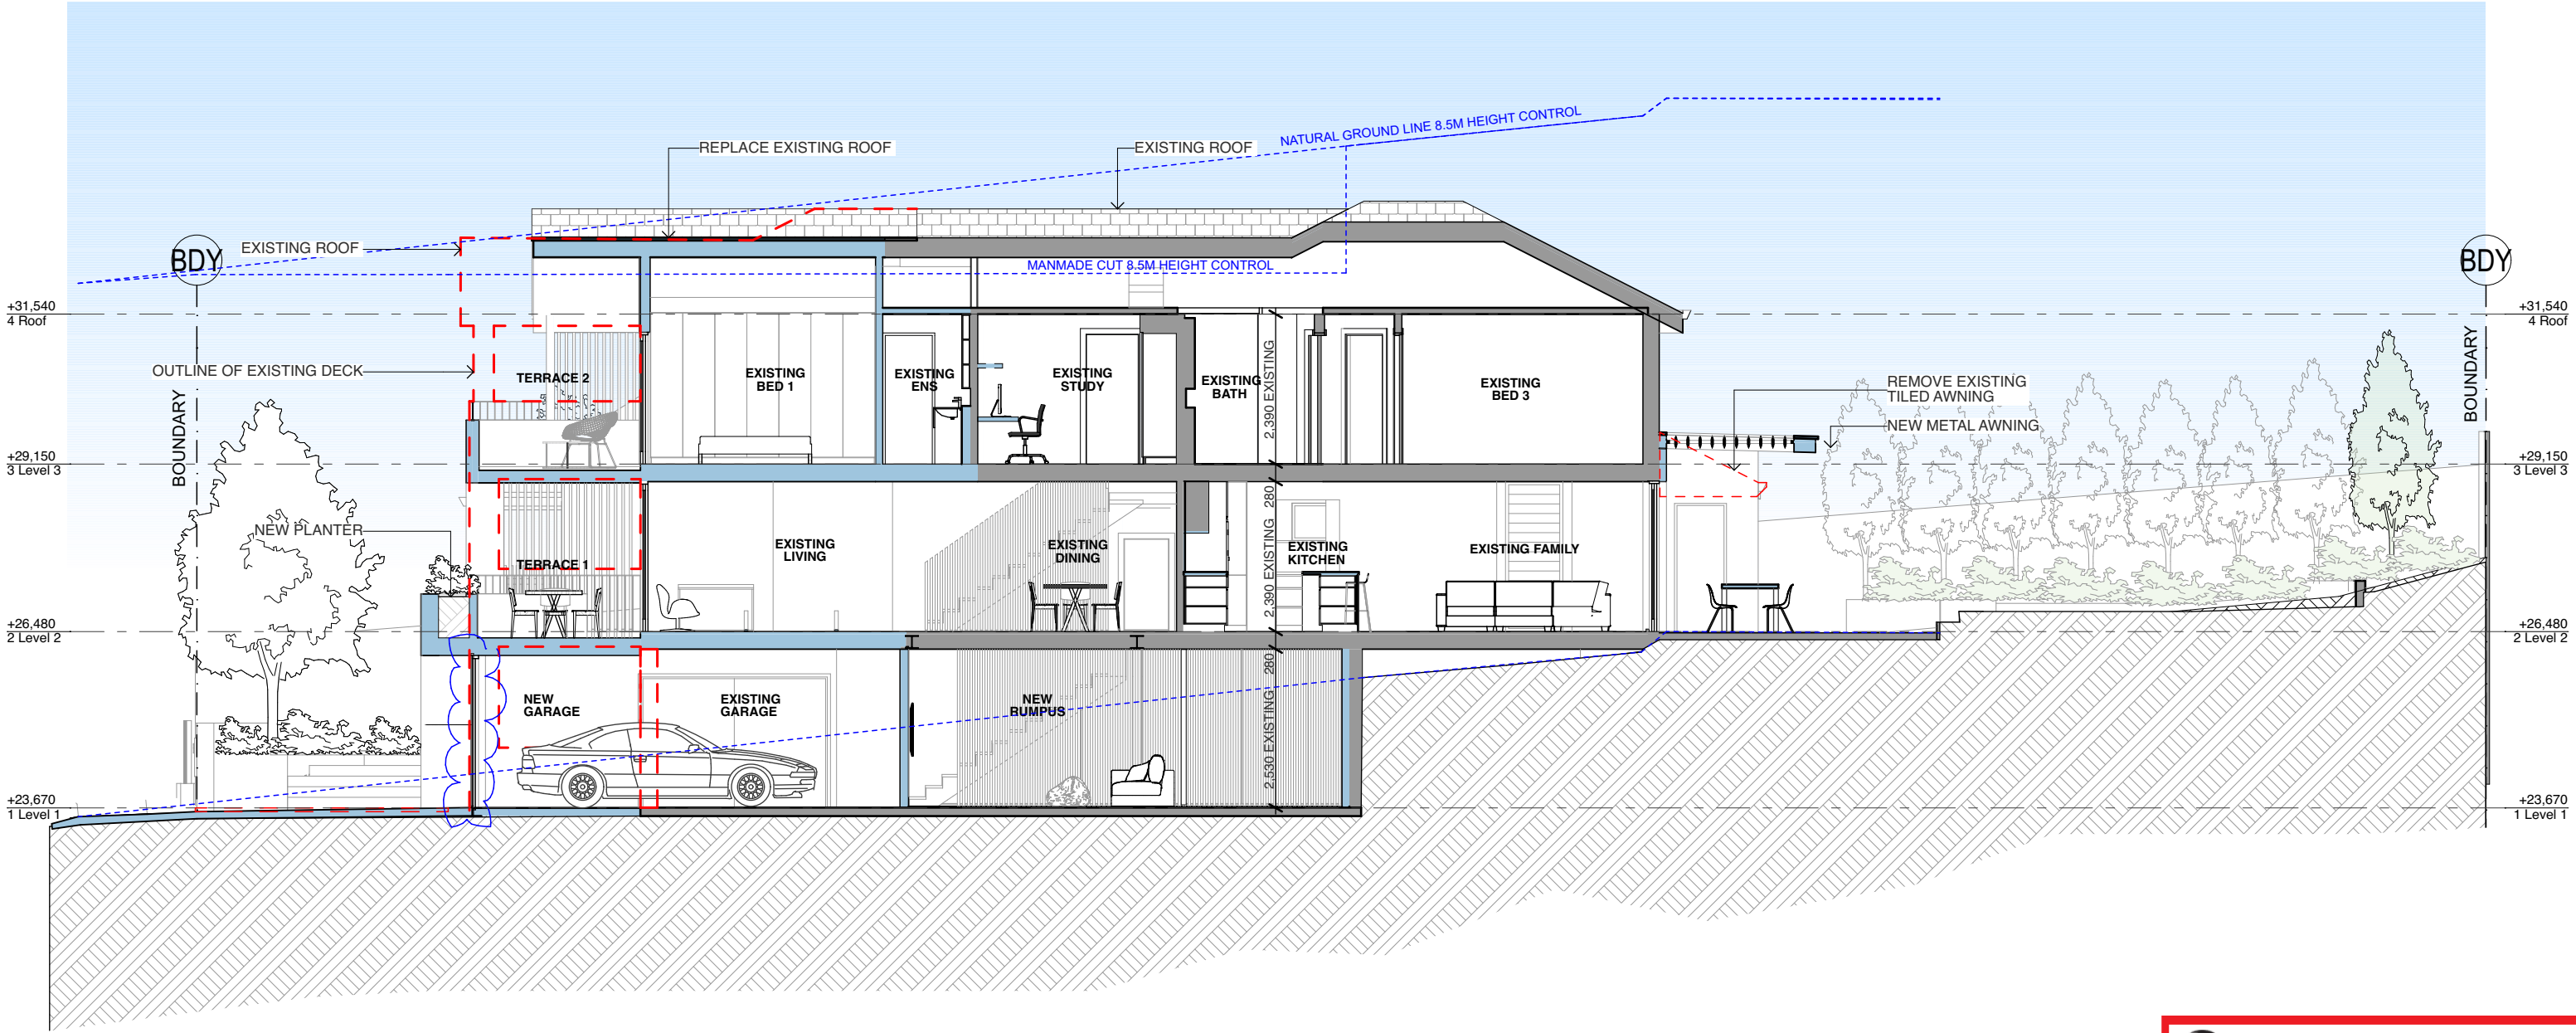

 northern
beaches
council

**THIS PLAN IS TO BE READ IN
CONJUNCTION WITH
THE CONDITIONS OF DEVELOPMENT
CONSENT**

DA2024/1769

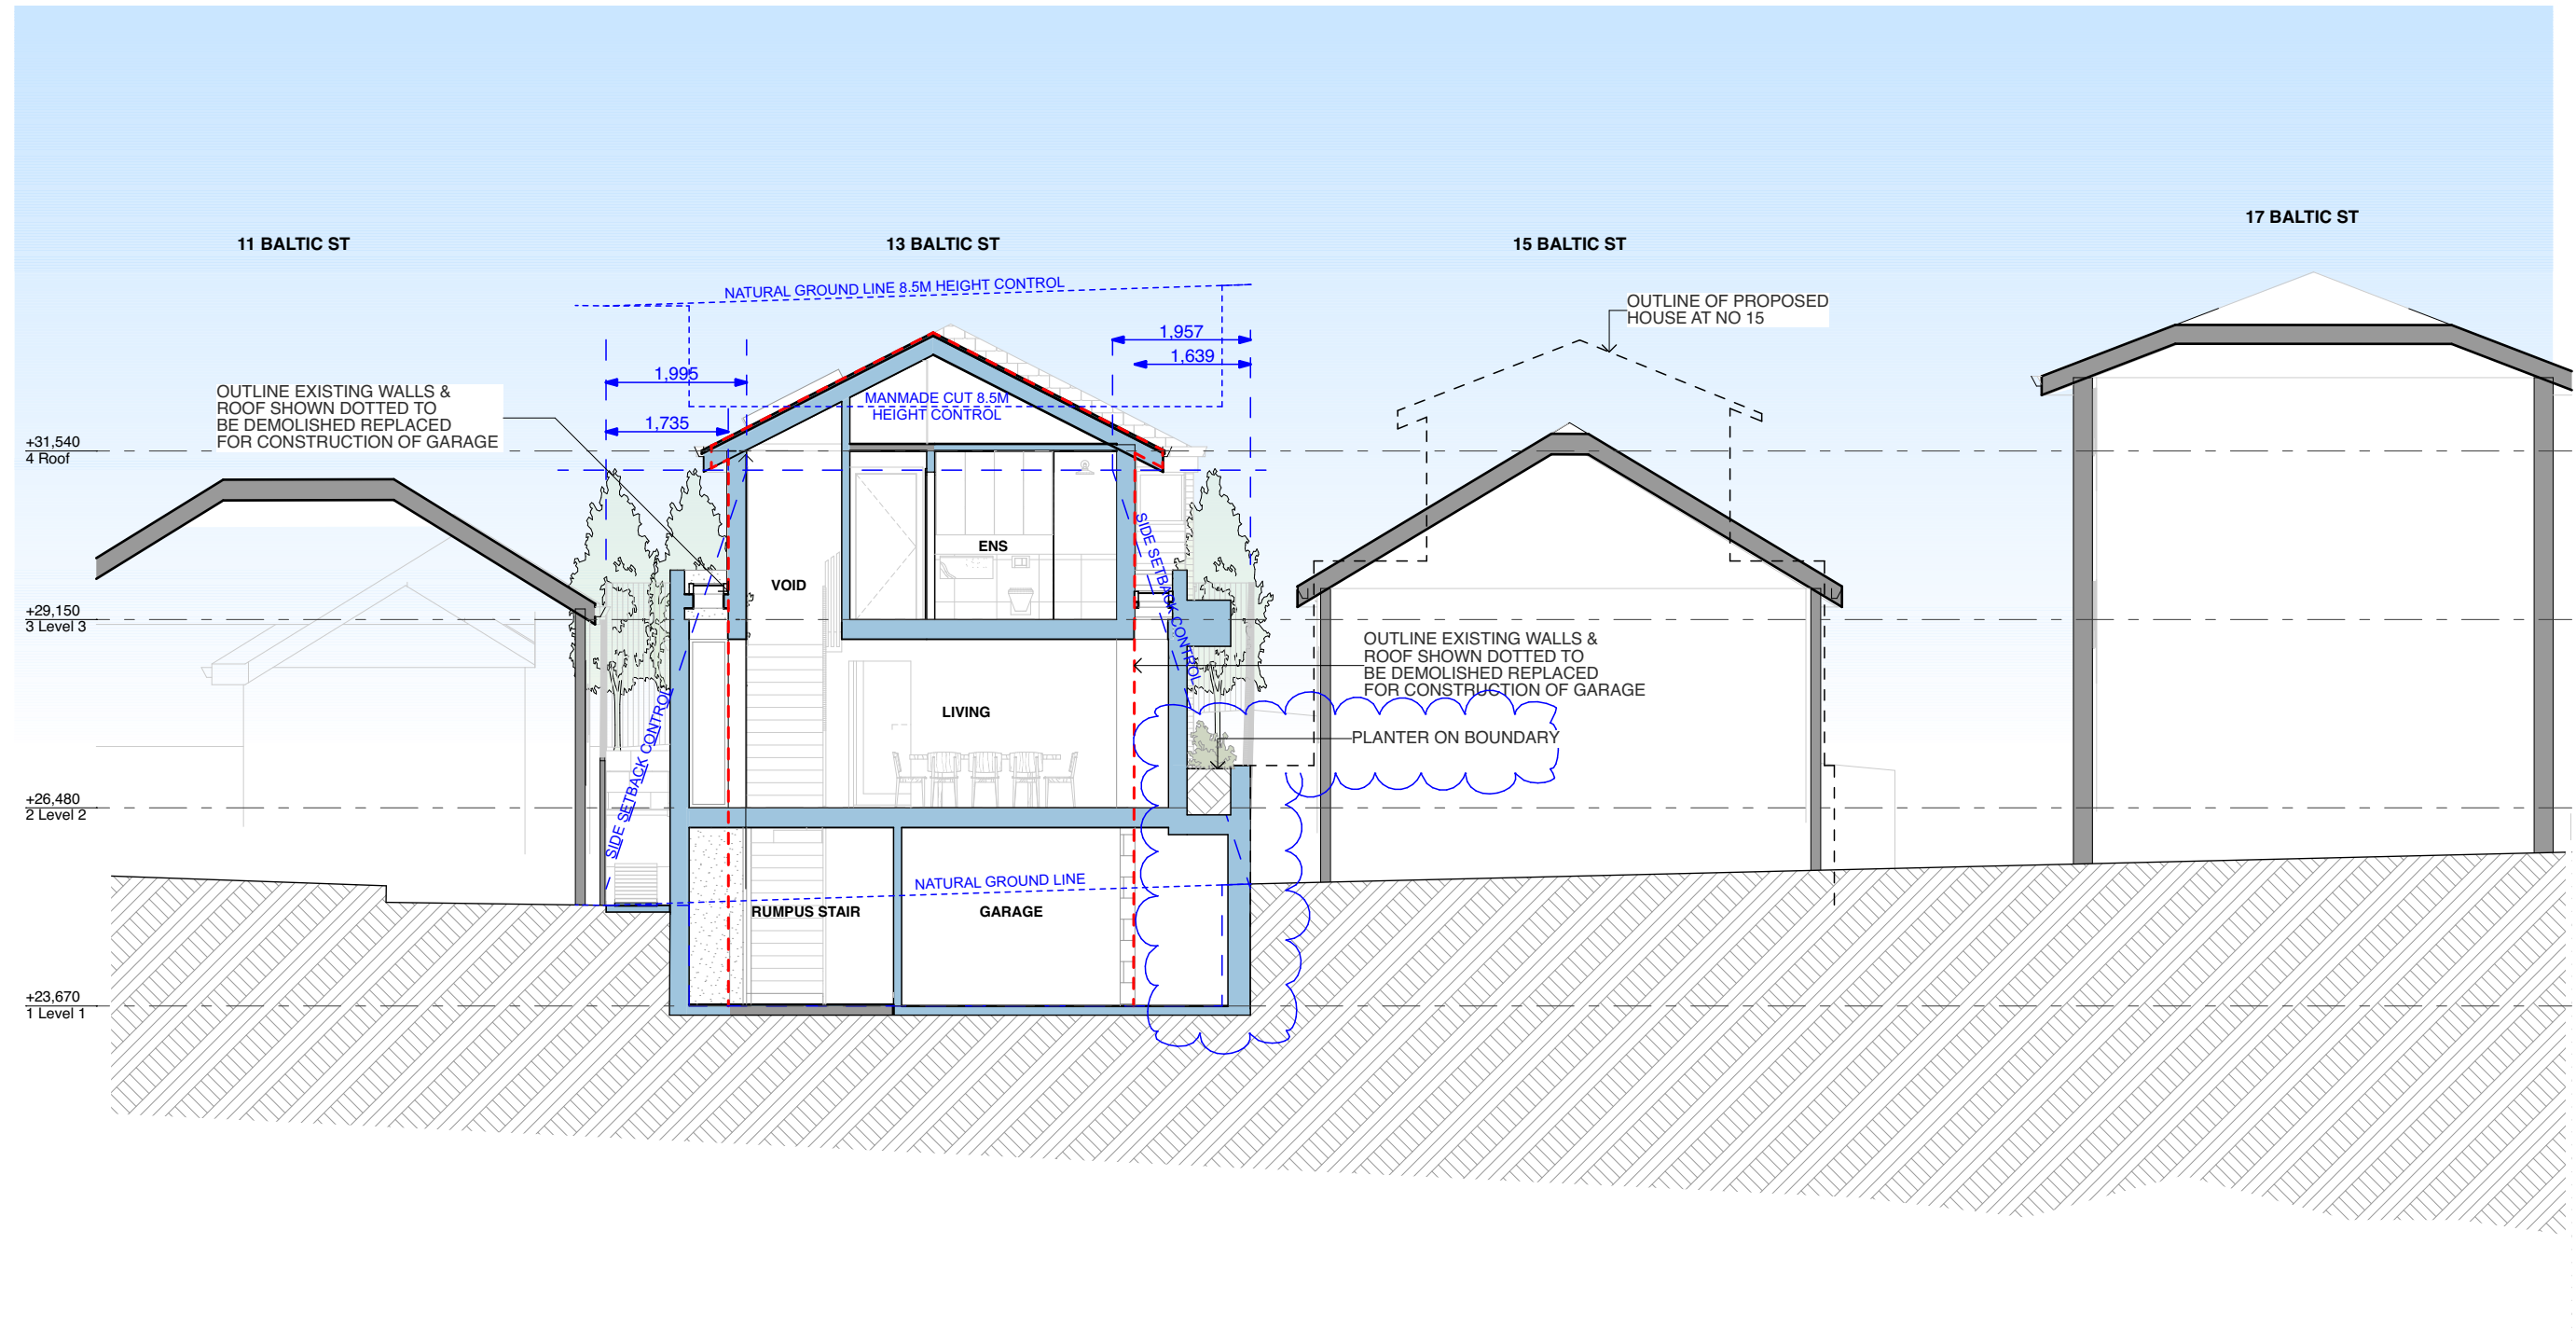

 northern
beaches
council

**THIS PLAN IS TO BE READ IN
CONJUNCTION WITH
THE CONDITIONS OF DEVELOPMENT
CONSENT**

DA2024/1769