




- NOTES
1. WRITTEN DIMENSIONS TAKE PREFERENCE OVER SCALED DIMENSIONS.
 2. VERIFY ALL DIMENSIONS ON-SITE AND RESOLVE ANY DISCREPANCIES PRIOR TO COMMENCING WORKS.
 3. ALL DRAWINGS ARE TO BE READ IN CONJUNCTION WITH ALL CONSULTANT SPECIFICATIONS & DRAWINGS.
 4. DOCUMENTS AND DESIGN REMAIN THE COPYRIGHT OF THE BUILDING DESIGNER AND MUST NOT BE USED REPRODUCED WITHOUT WRITTEN PERMISSION.

REVISIONS	DESCRIPTION	DATE	ISSUE
	DEVELOPMENT APPLICATION	15.10.24	1
	DEVELOPMENT APPLICATION	28.10.24	2
	DEVELOPMENT APPLICATION	29.10.24	3
	DEVELOPMENT APPLICATION	30.10.24	4
	DEVELOPMENT APPLICATION	31.10.24	5

- LEGEND
- BOUNDARY
 - SUB-DIVISION
 - PROPOSED

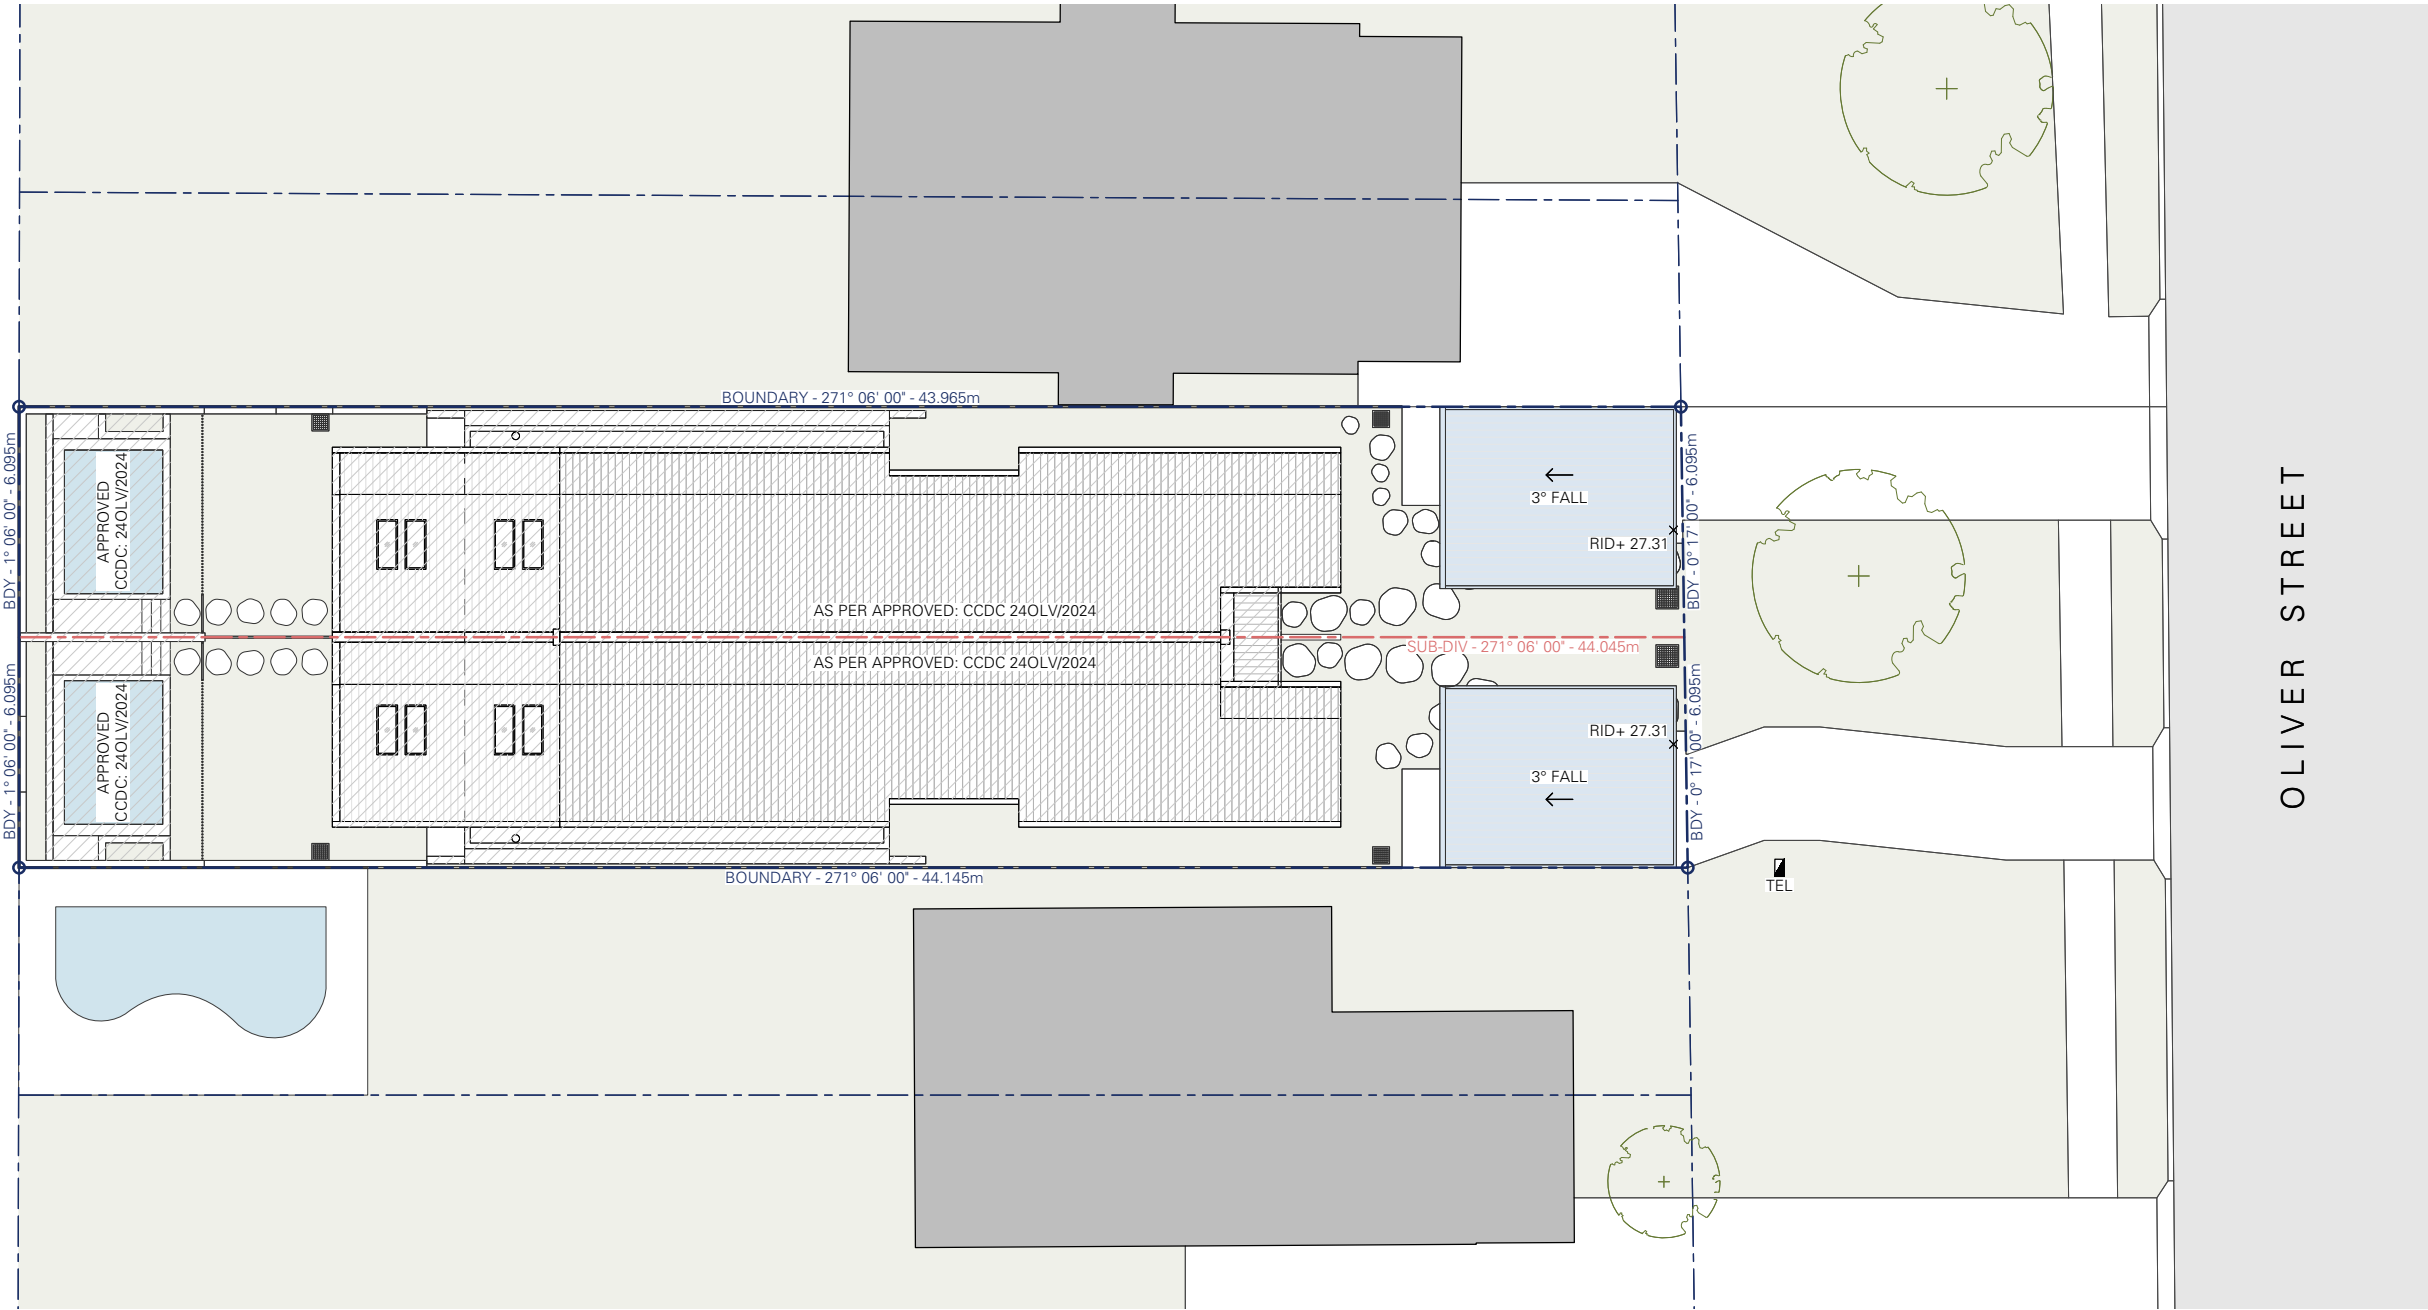

PROJECT DRAWING

SITE PLAN

24 OLIVER STREET, FRESHWATER NSW 2096
MD LIVING RESIDENTIAL | LOT 5 & 6 | DP 1636

SCALE SHEET NO. 1.1

1 : 200

0.0 2.0 4.0 6.0 8.0 10.0 M

DATE 31 / 10 / 24
ISSUE 5

DRAWN BY PC
STAGE DA

@ A3

CONTRACT

2206 STUDIO

P +61 401 809 173
E info@twentytwosix.com.au
A 265 Glebe Rd, Merewether NSW 2291