


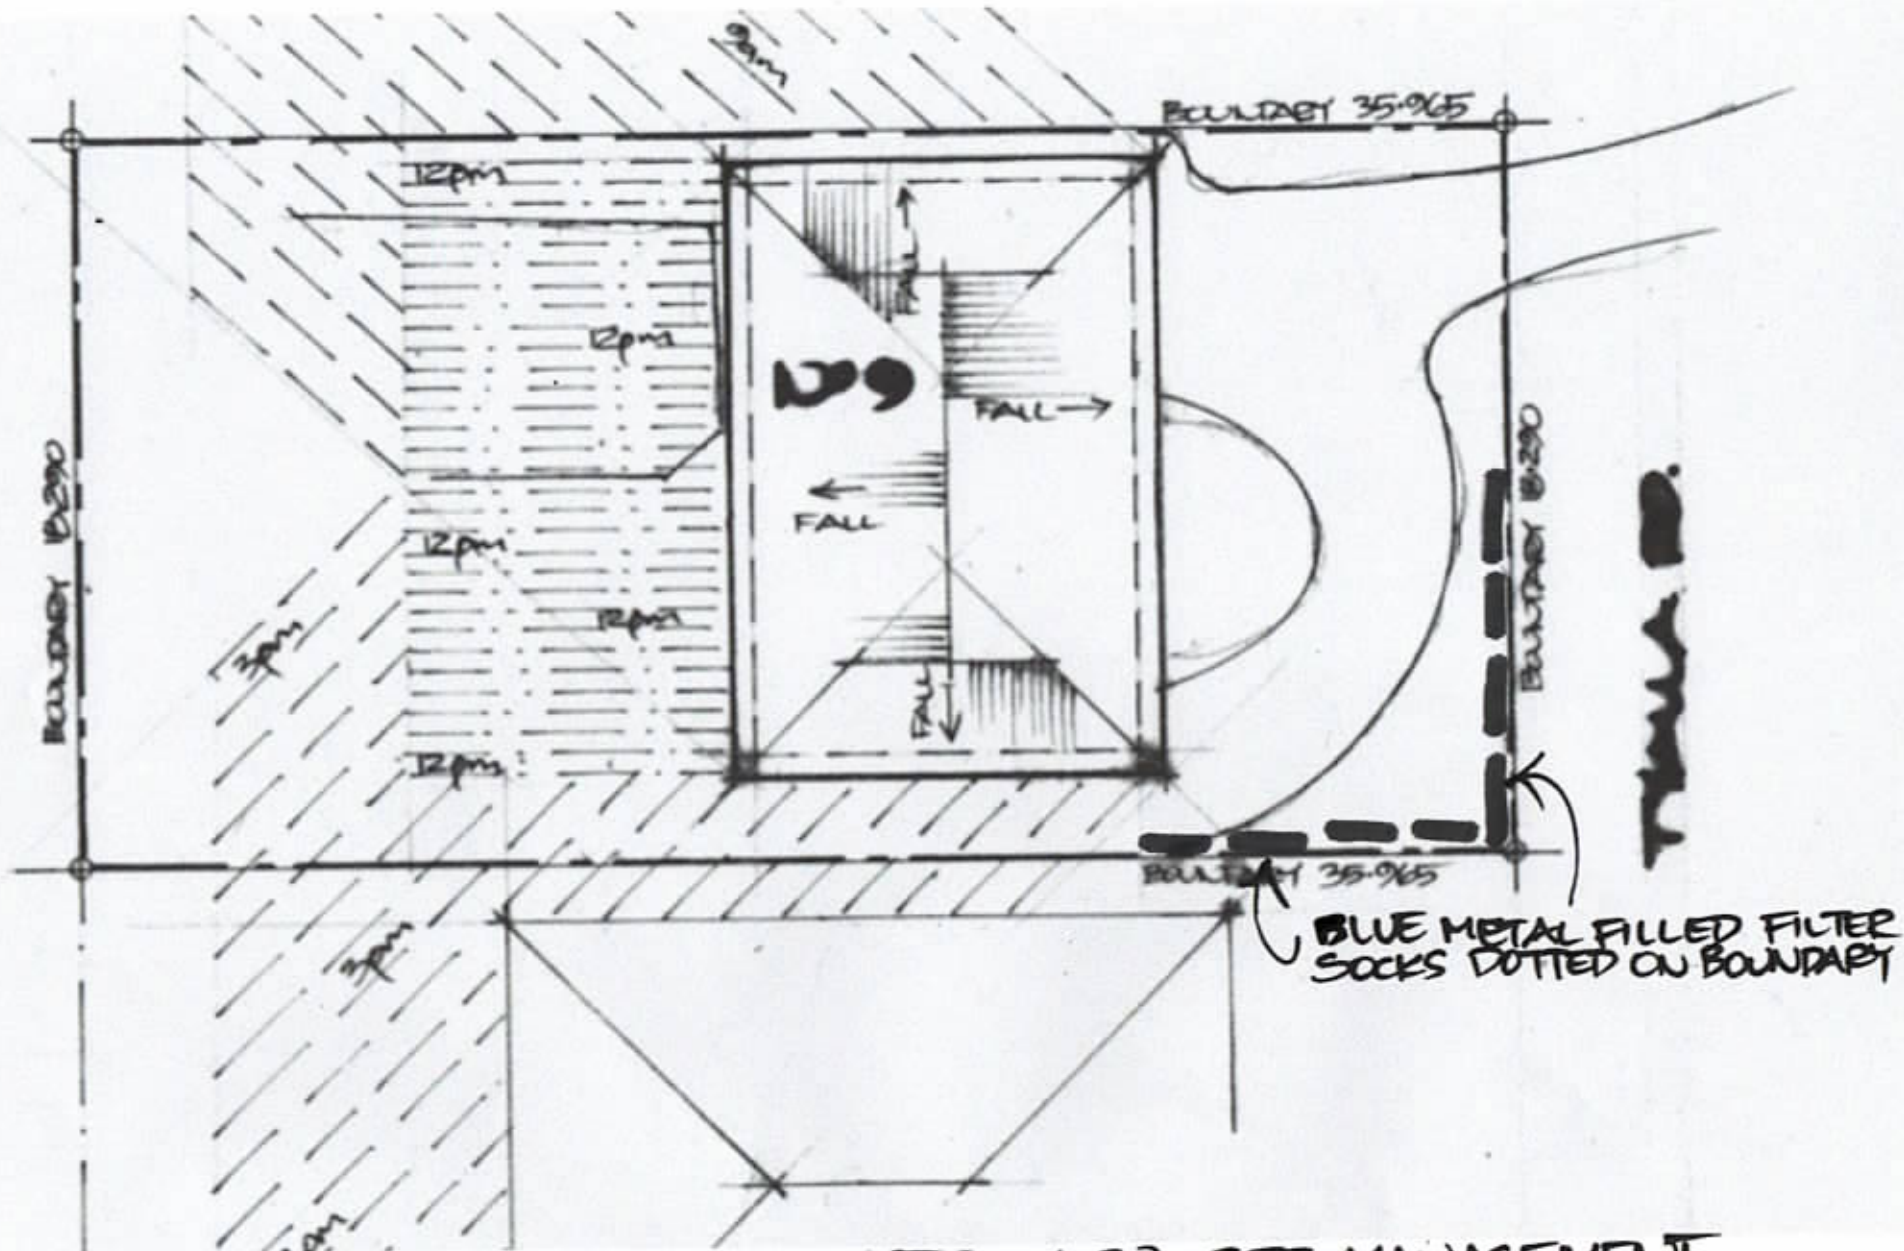

CONSTRUCTION SITE MANAGEMENT
PLAN NTS 9TYALLA AVE FRENCHS FOREST.

SITE & SHADOW PLAN 21 JUNE.

PROJECT:
 PROPOSED NEW COLOURED ROOF
 & ROOF FRAMING @ NO 9 TYALLA AVE
 FRENCH'S FOREST


CLIENT:
 ALISON IRVINE


DATE: AUG 22 **Drawn:** MC

SCALE: 1:100


DESIGN: ARCHITECTURAL DESIGN & CONSTRUCTIONS
 P/L LC 219266C 041522988

DWG NO 2138

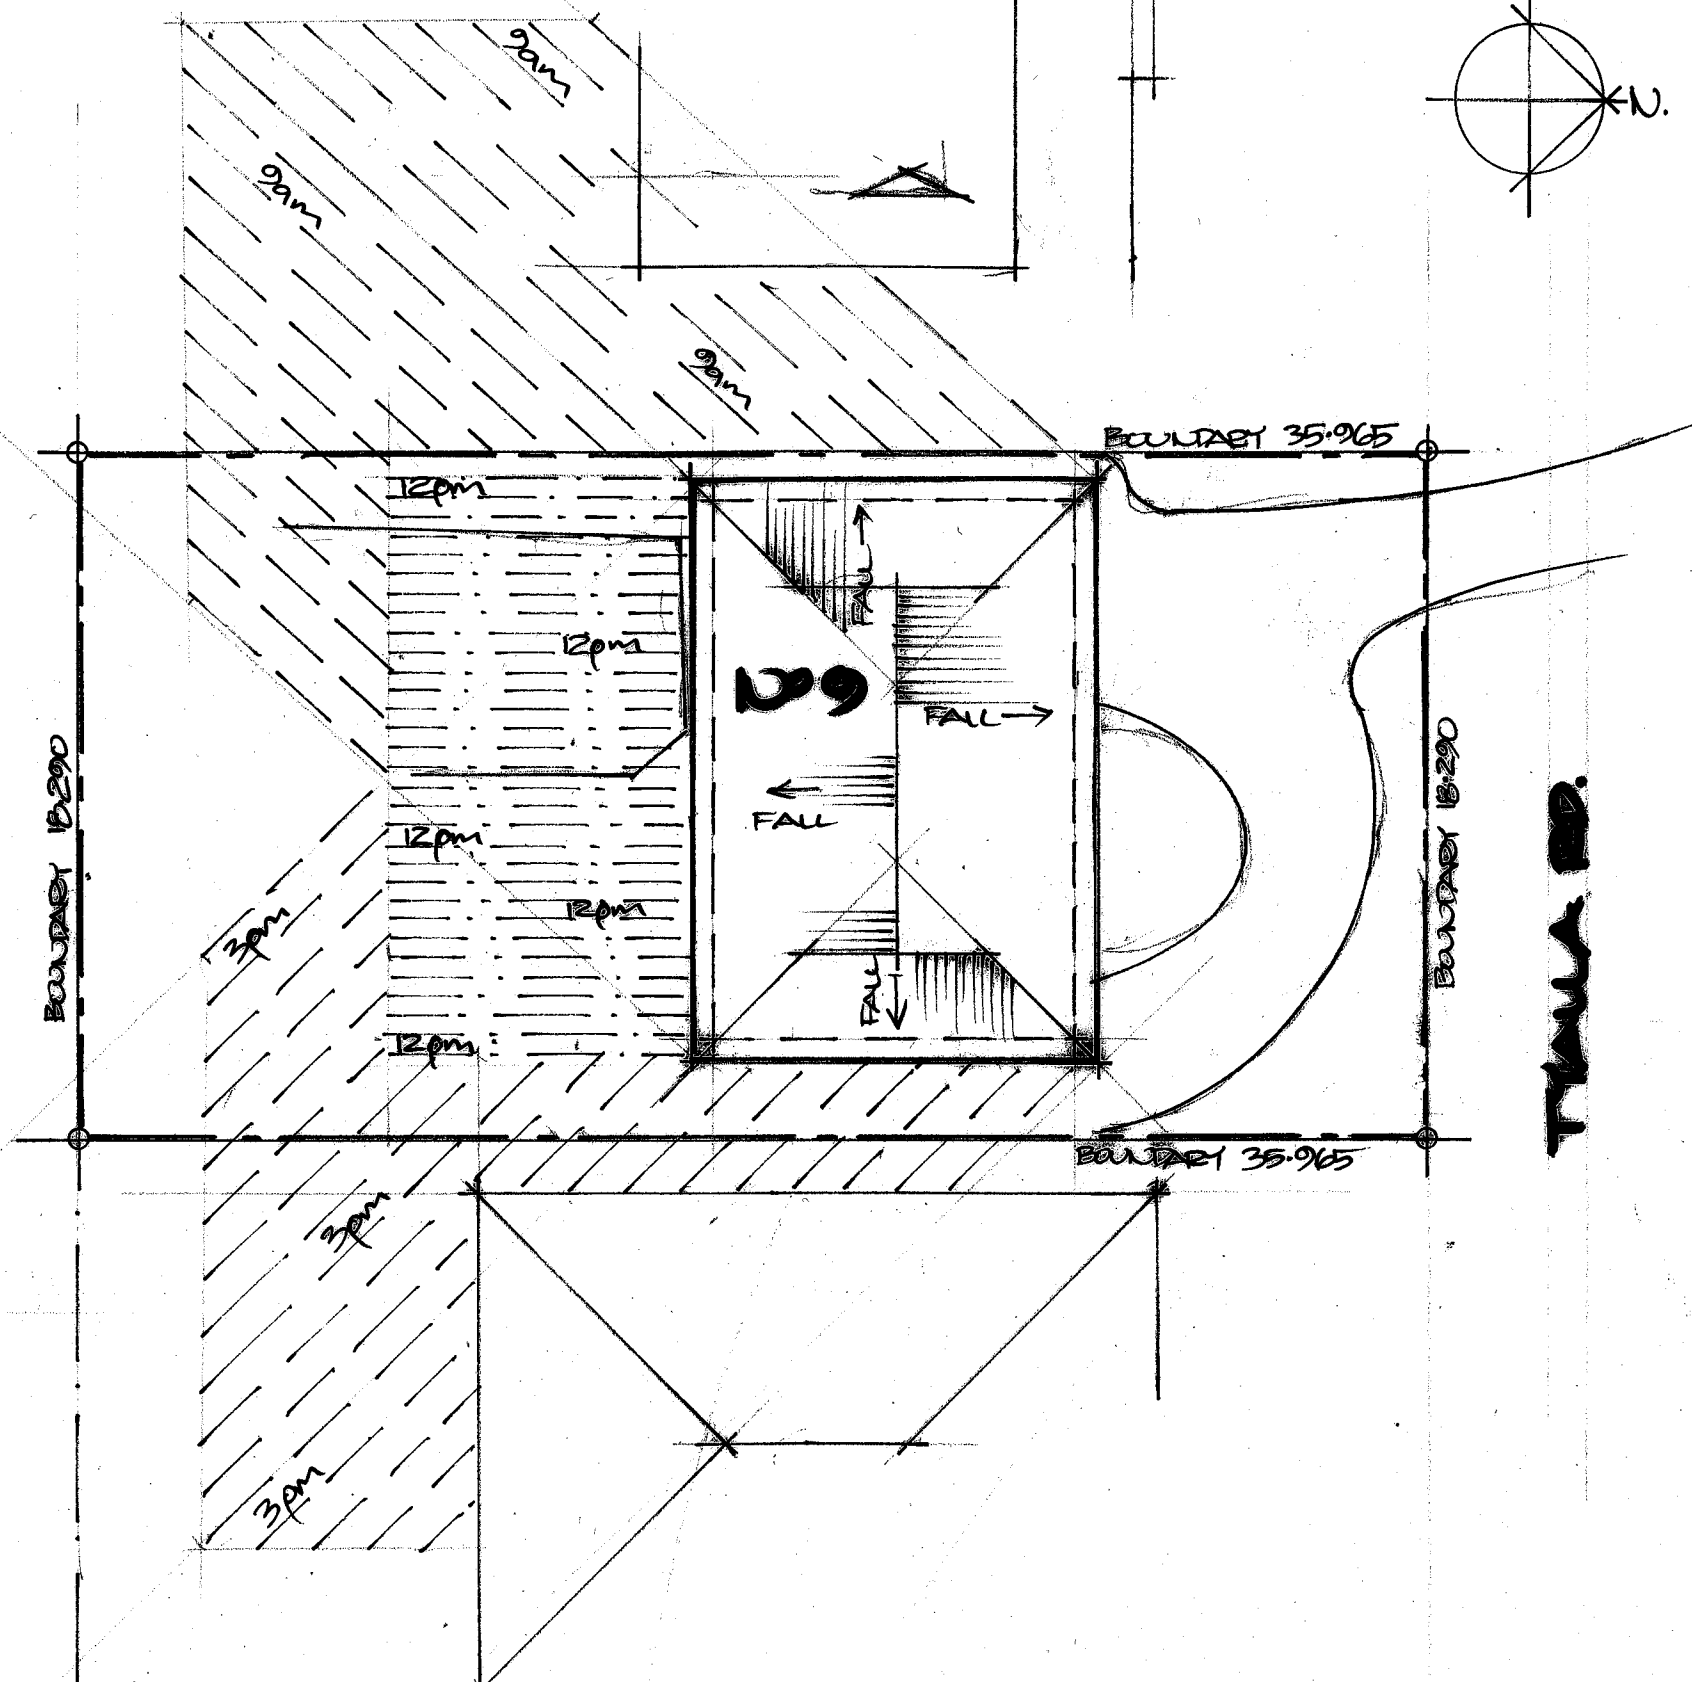


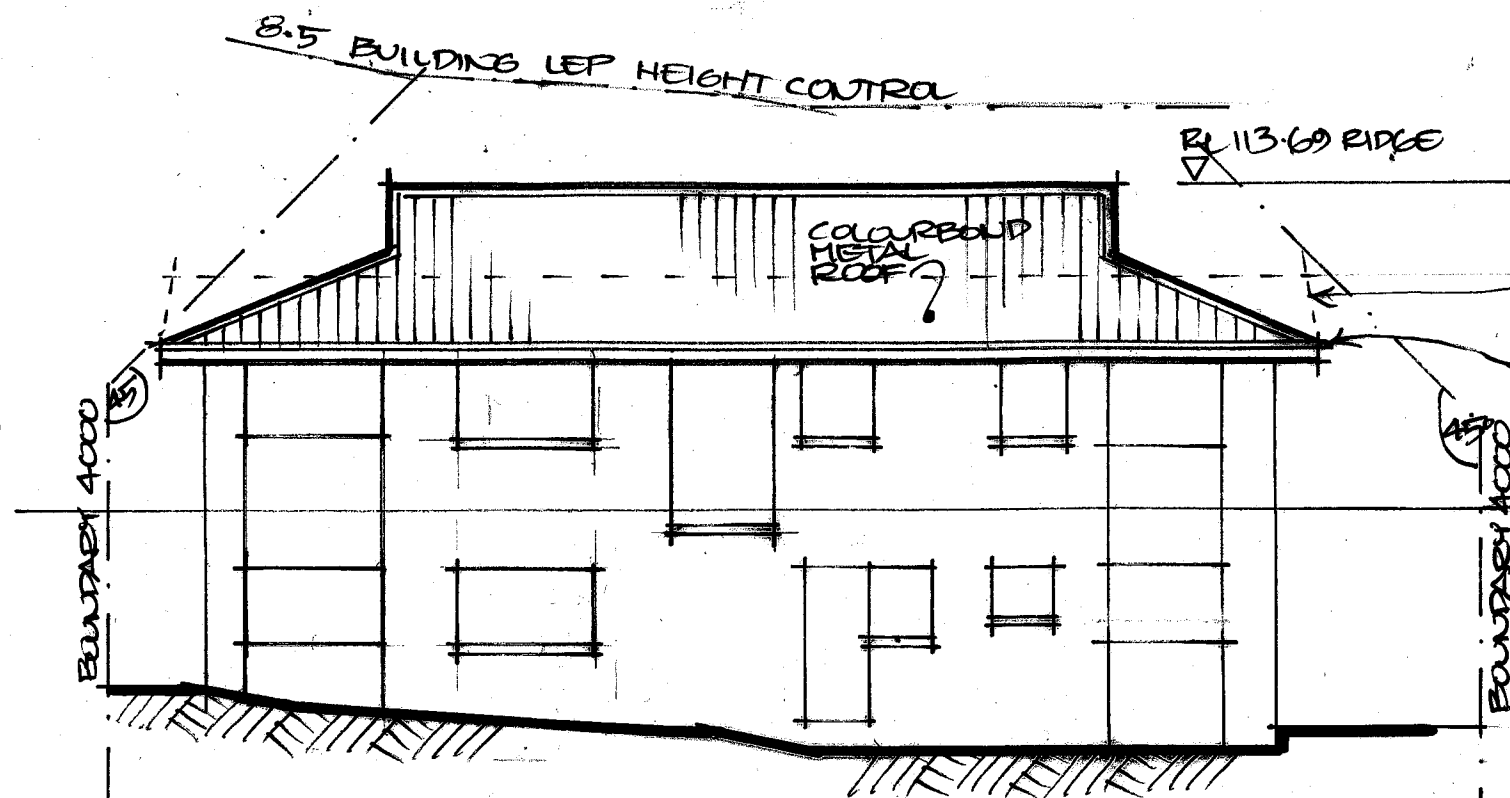


SOUTH ELEVATION 1:100

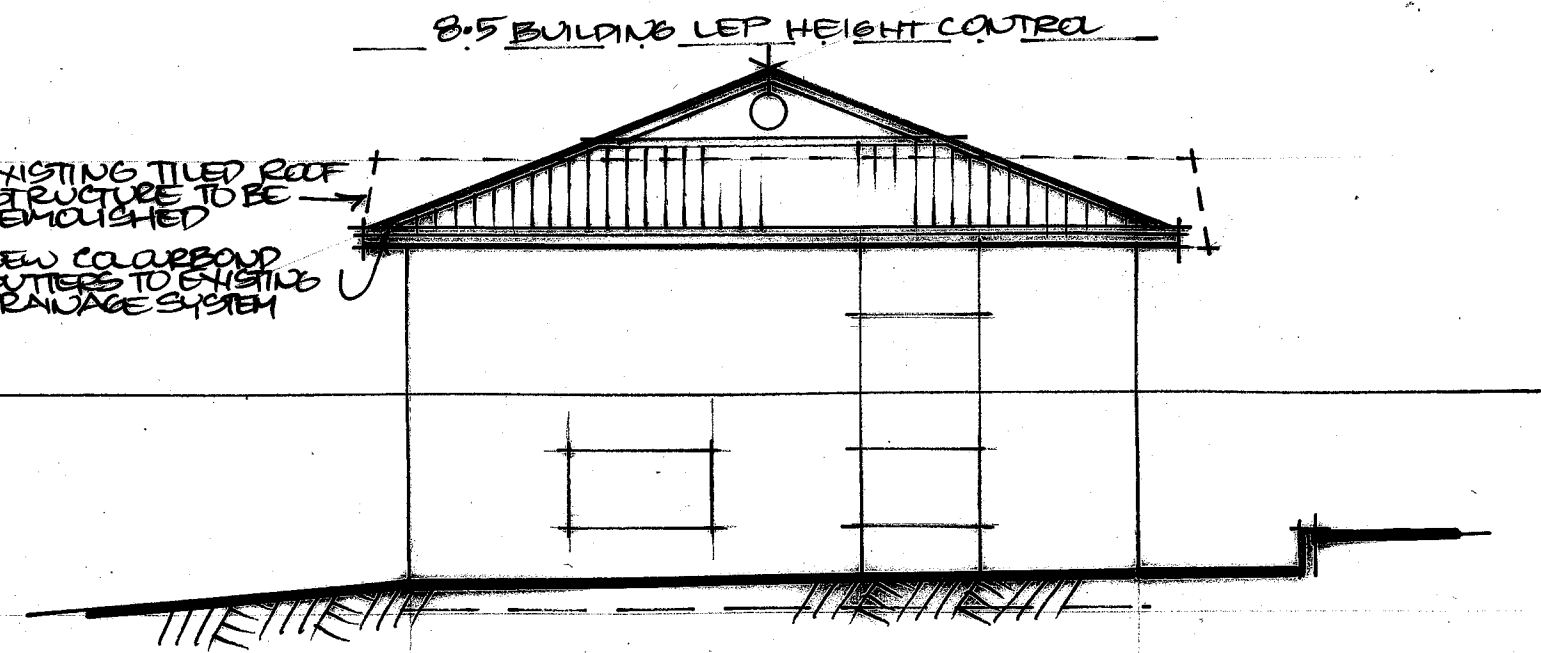

WEST ELEVATION 1:100

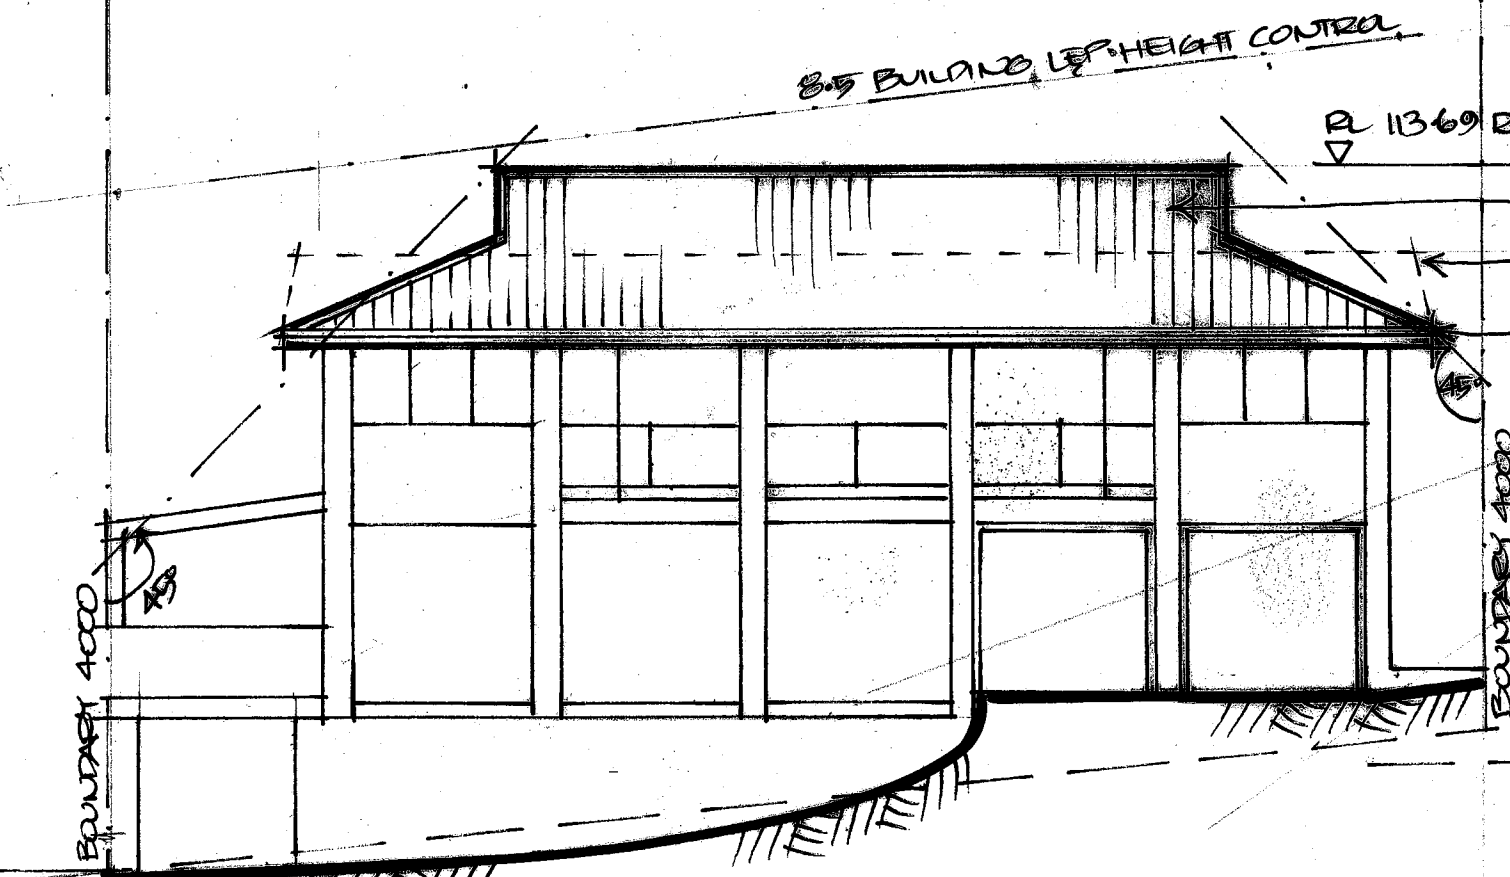


NORTH ELEVATION 1:100

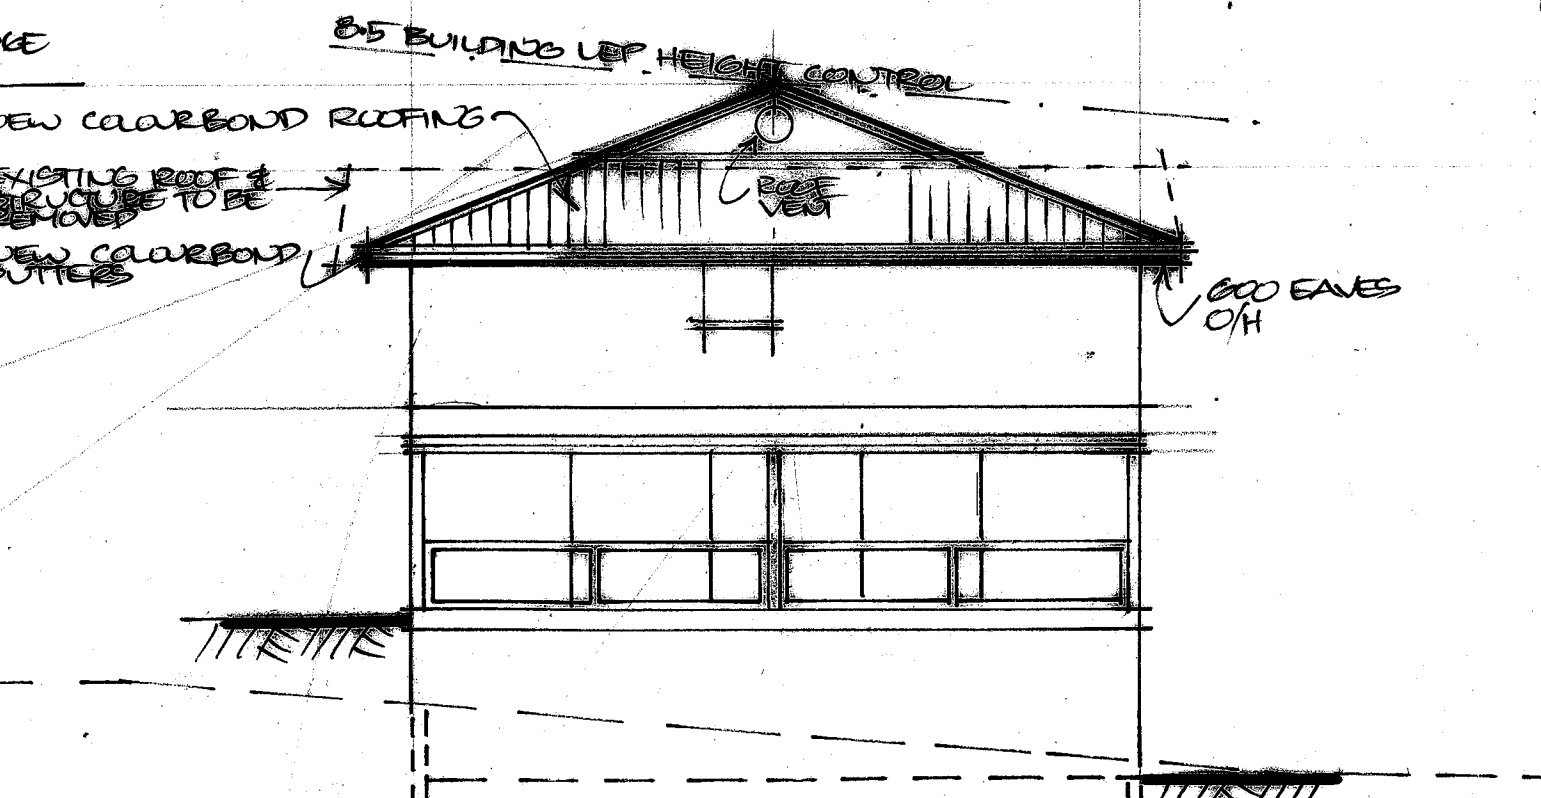

EAST ELEVATION 1:100


PROJECT
PROPOSED NEW COLOURBOND ROOF
& ROOF FRAMING
CLIENT
ALISON IRVINE

DATE : AUG 22
SCALE : 1:100
DESIGN : ARCHITECTURAL DESIGN & CONSTRUCTIONS P/L
DWG : UC 2138
DRAWN : MC
20
045222988

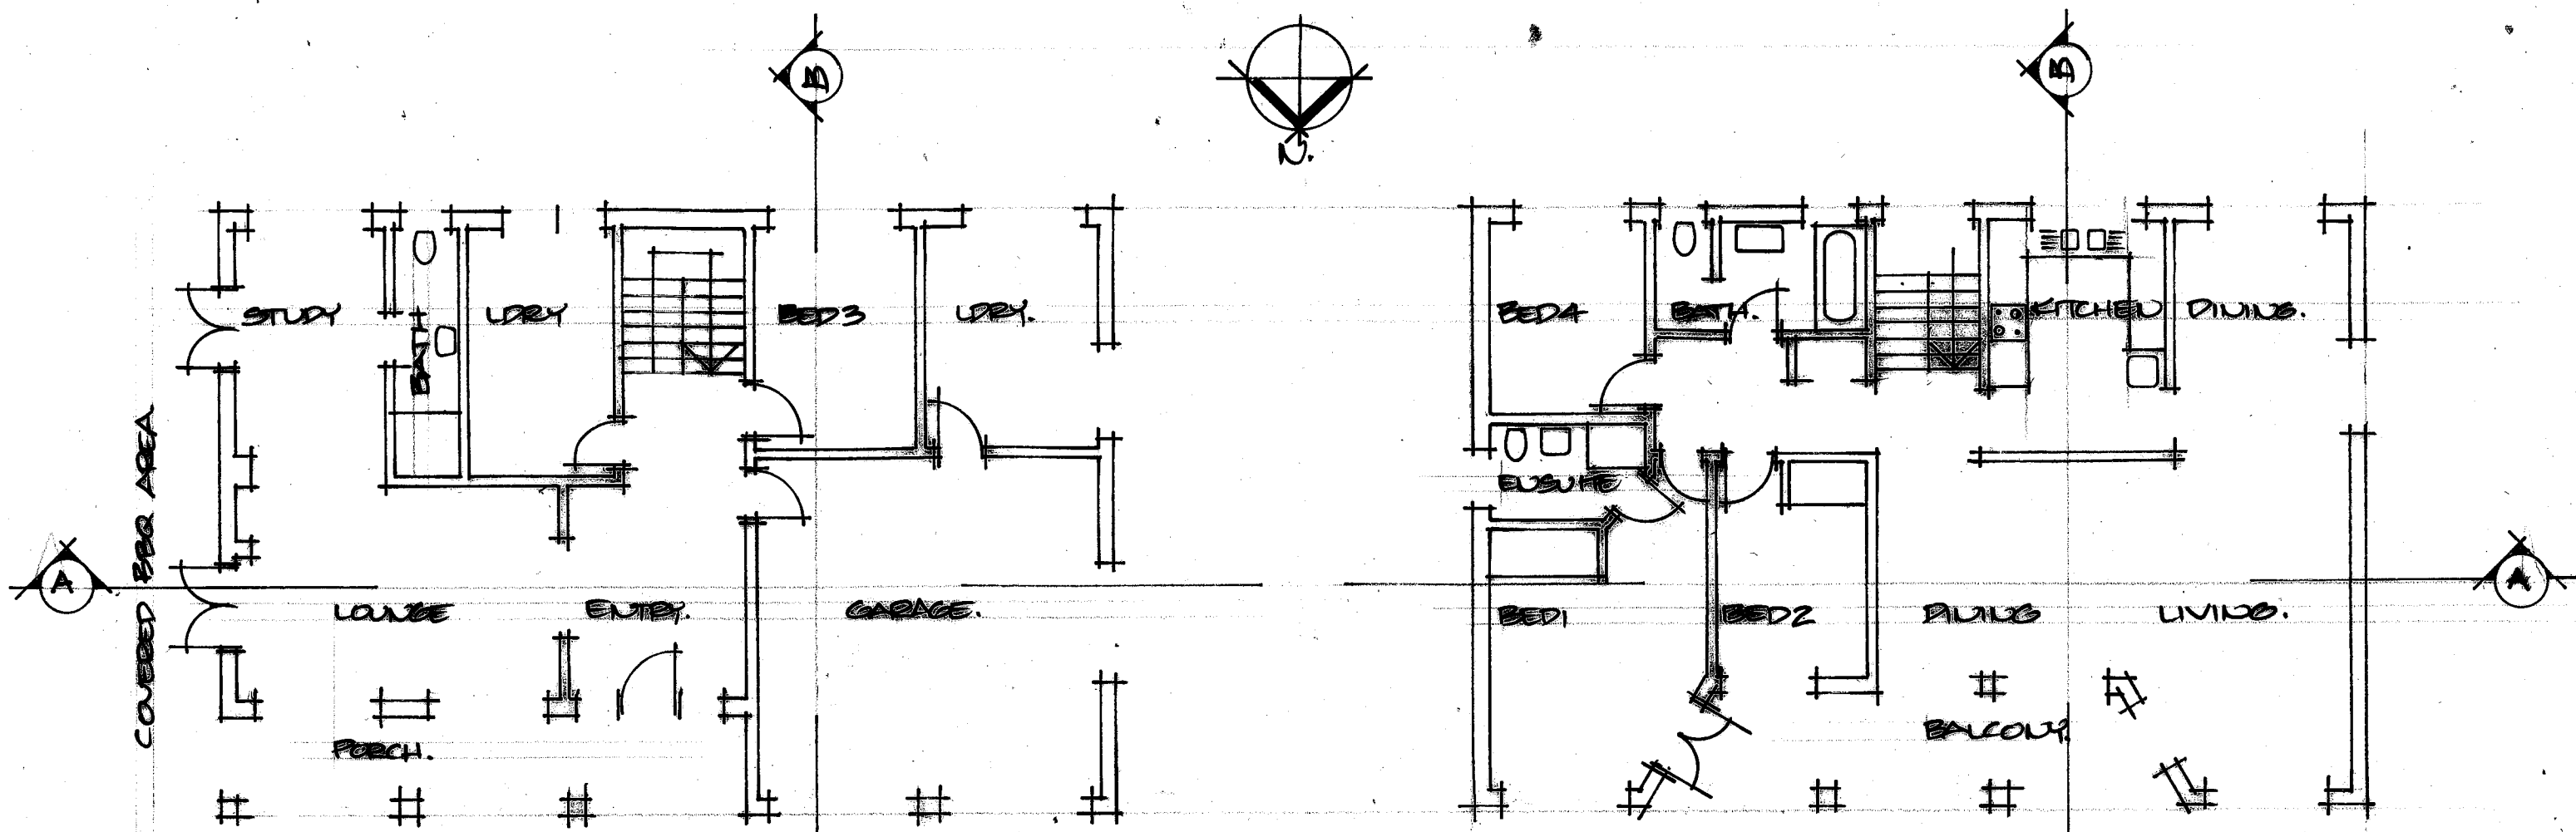

GROUND FLOOR 1:100
AS EXISTING.

FIRST FLOOR 1:100
AS EXISTING.


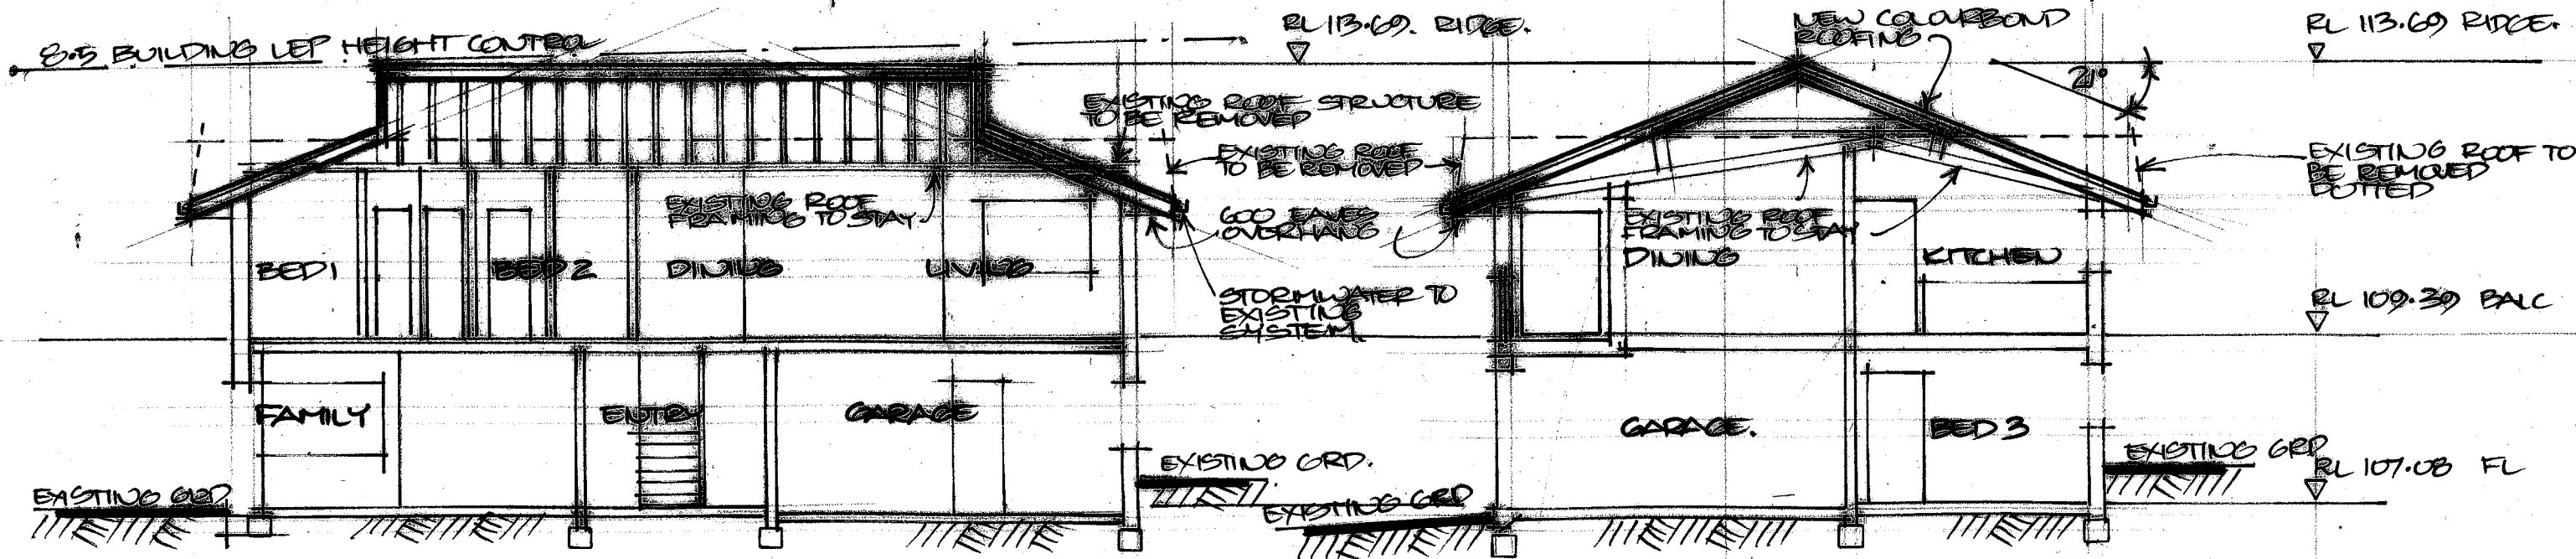


SECTION A-A 1:100

SECTION B-B 1:100


PROJECT
PROPOSED NEW COLOURBOND ROOF
& ROOF FRAMING @ 100 TIALLA AVE
FRENCHS FOREST.
CLIENT
AUSON IRVINE

DATE : AUG 22
SCALE : 1:100
DESIGN : ARCHITECTURAL DESIGN & CONSTRUCTIONS P/L
UC 219266C 0415222988
DWG : 2138
DRAWN : M.C.

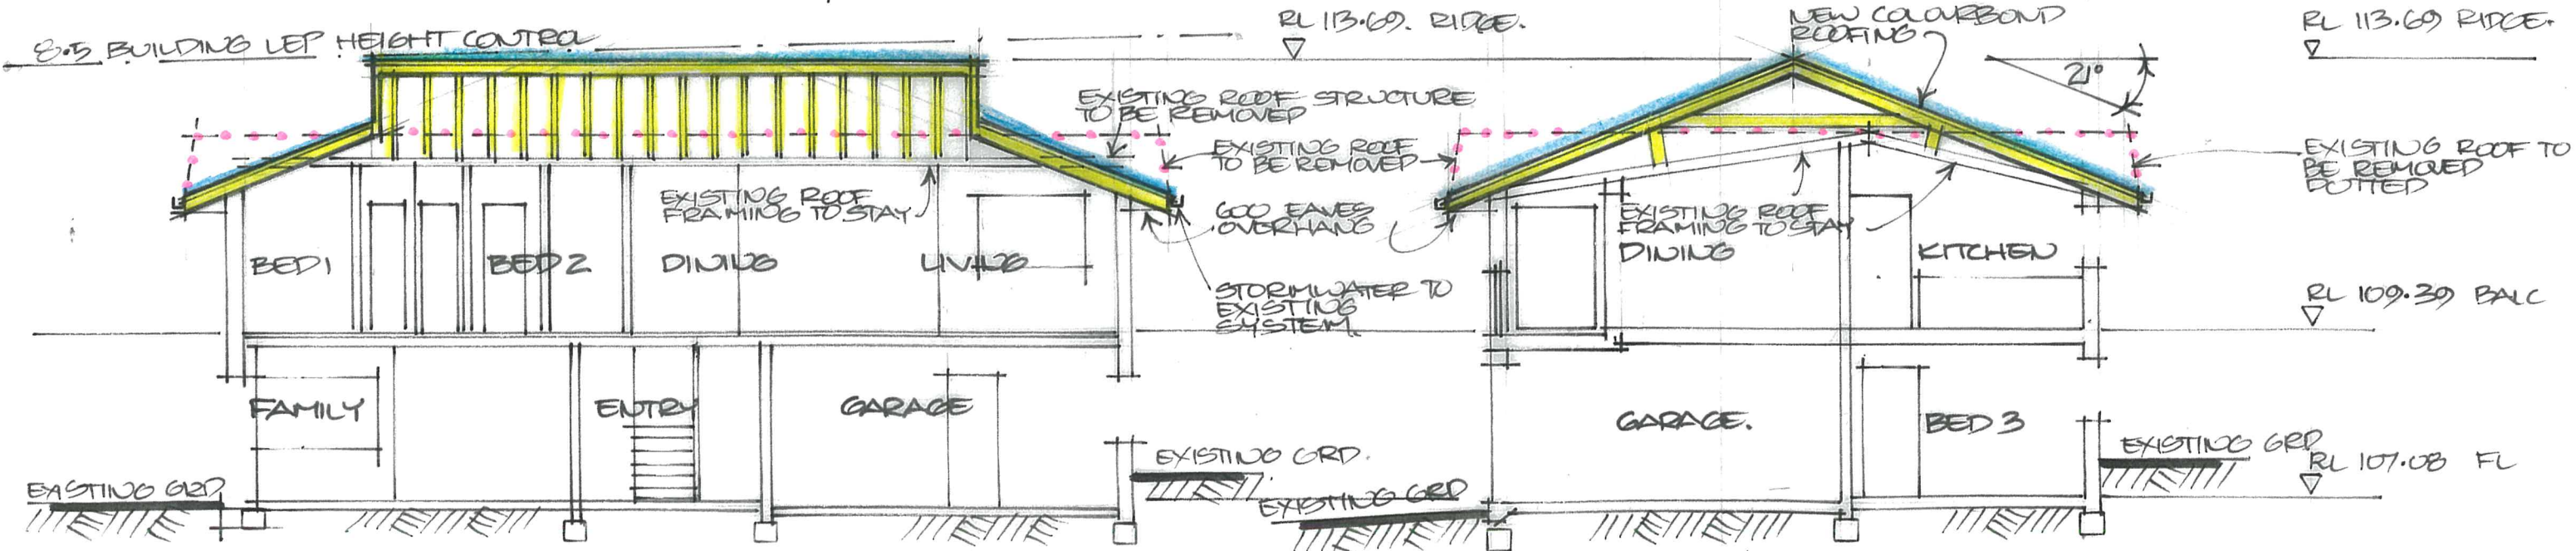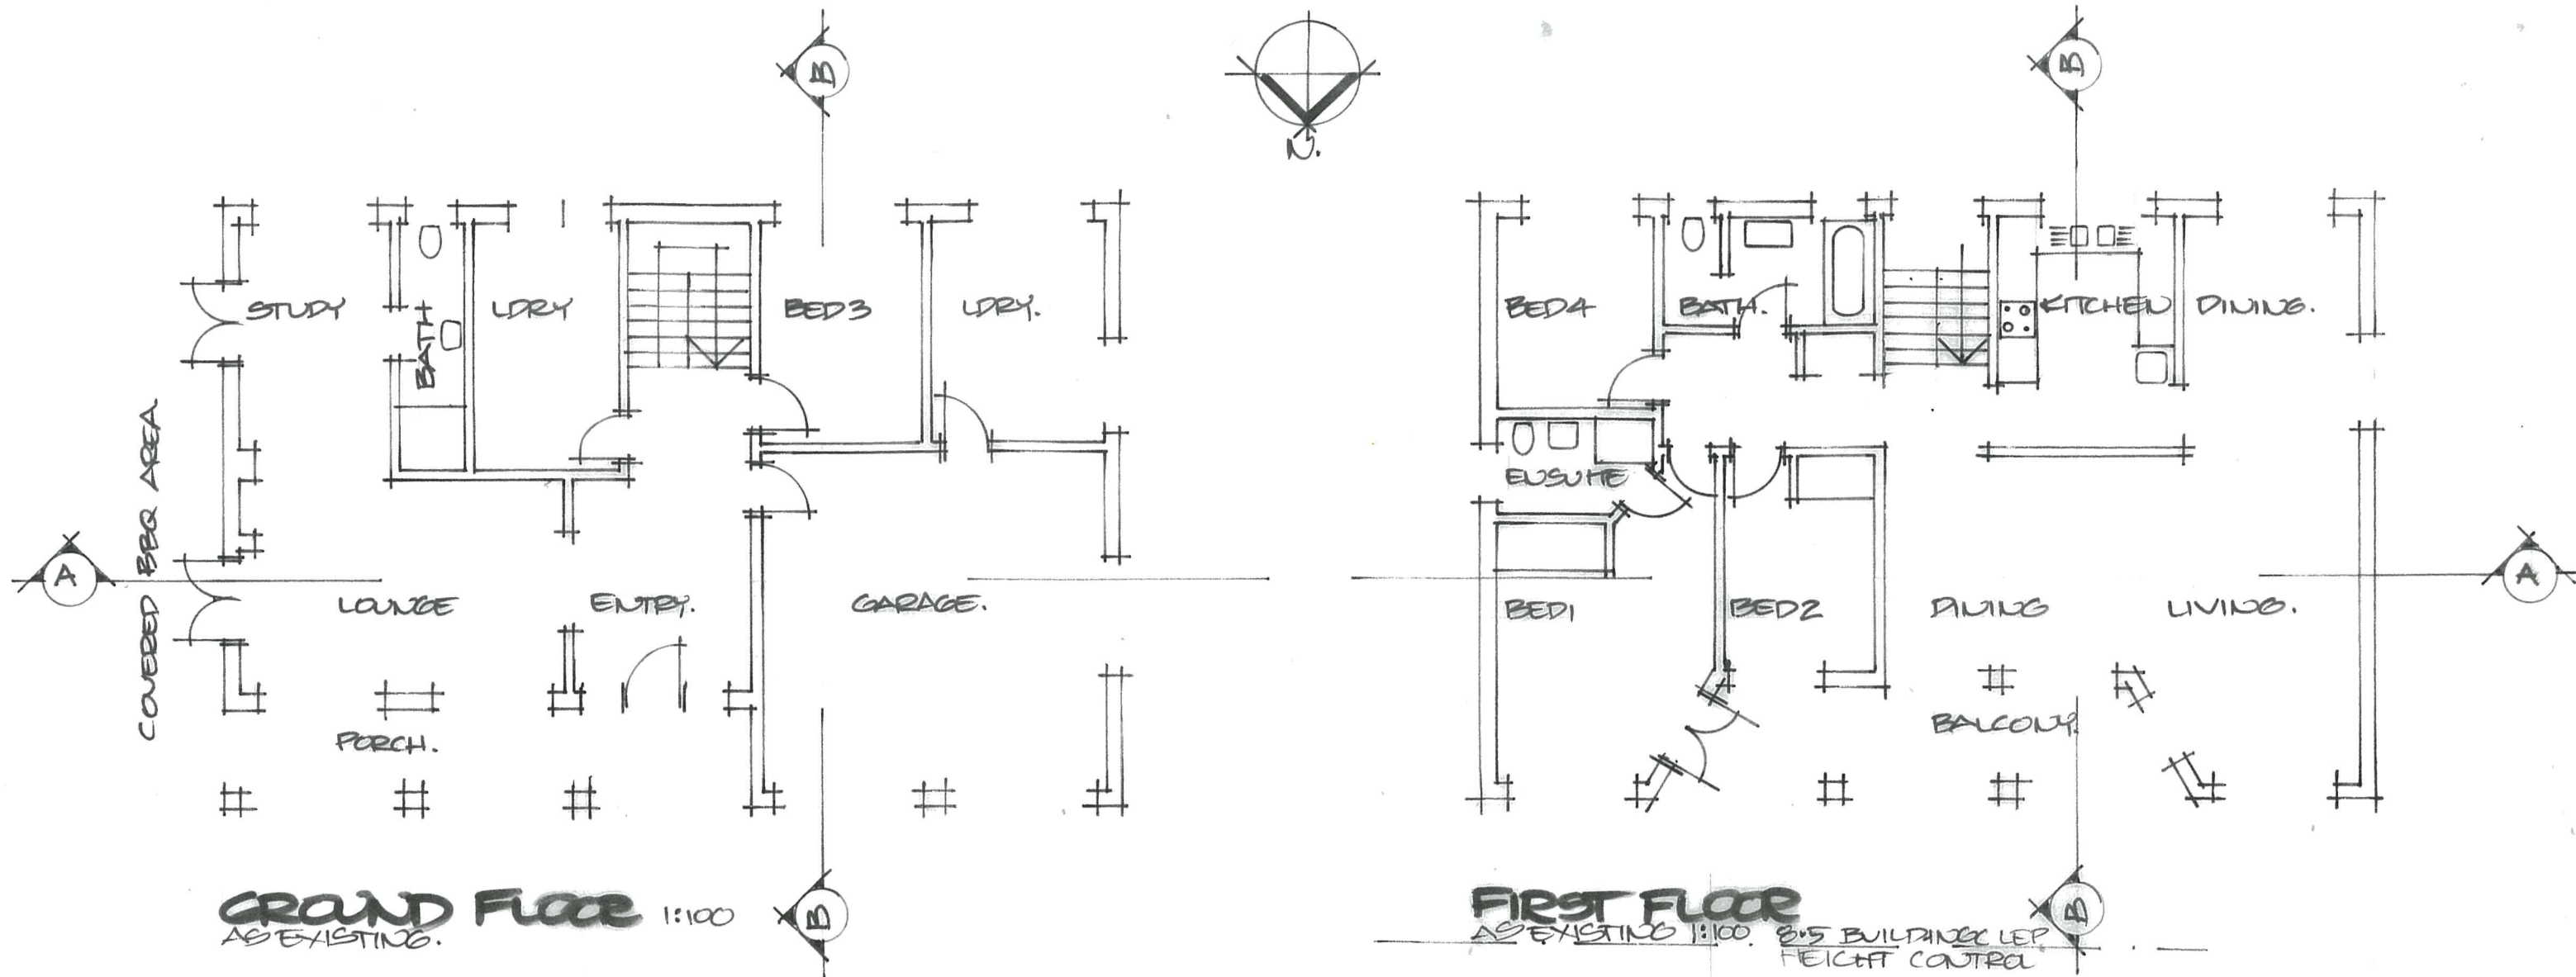


PROJECT
PROPOSED NEW CLADDING ROOF
& ROOF FRAMING @ 100 TYALLA AVE
FRENCHS FOREST.
CLIENT
ALISON IRVINE

DATE : AUG 22
SCALE : 1:100
DESIGN : ARCHITECTURAL DESIGN & CONSTRUCTIONS P/L
LIC 219266C 0415222988
DWG : 2138
DRAWN : M.C.

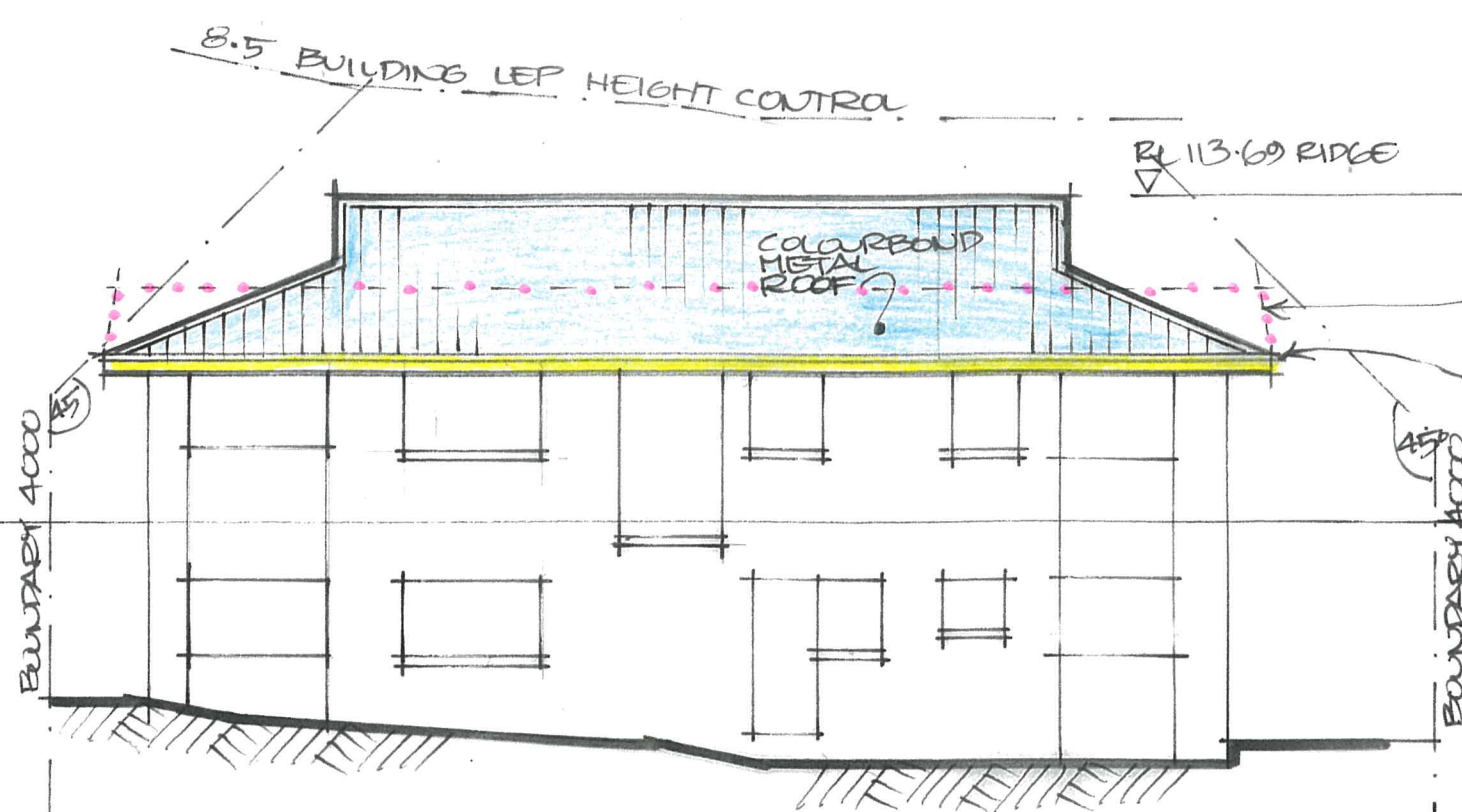


SOUTH ELEVATION 1:100

EXISTING TILED ROOF
STRUCTURE TO BE
DEMOLISHED
NEW COLOURBOND
GUTTERS TO EXISTING
DRAINAGE SYSTEM

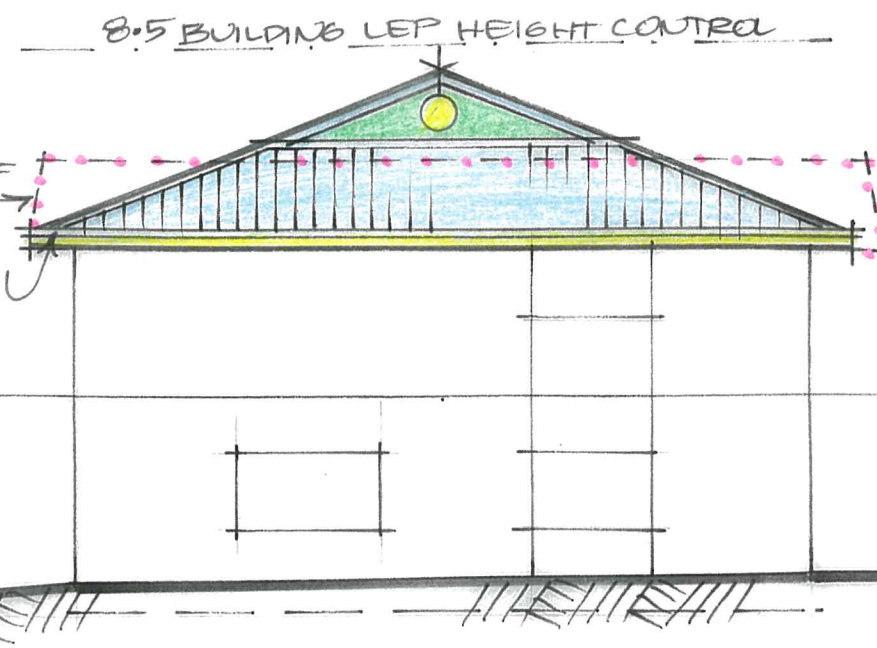


WEST ELEVATION 1:100

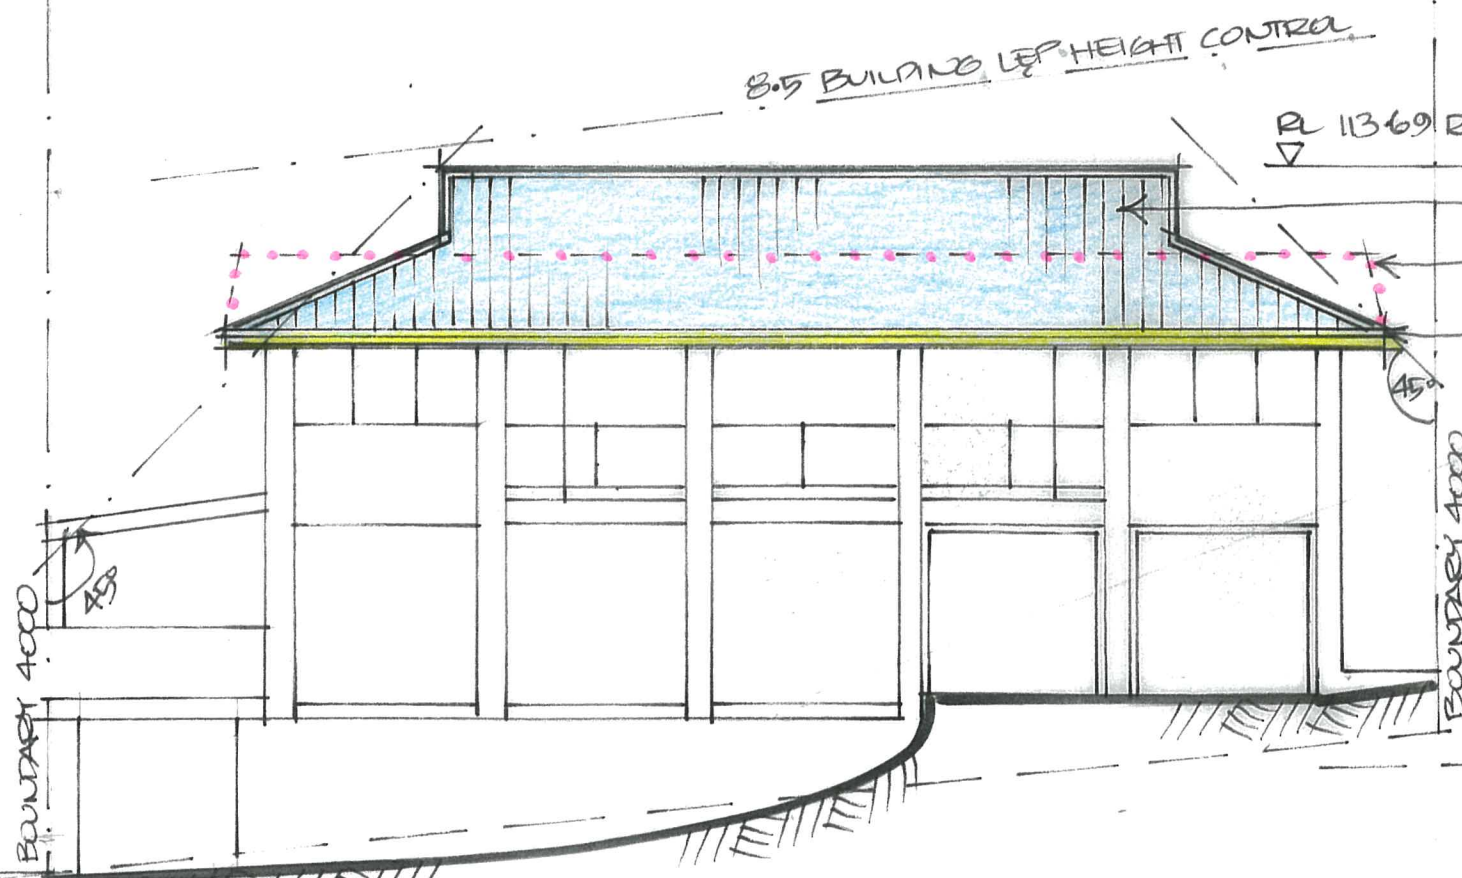

NORTH ELEVATION 1:100

NEW COLOURBOND ROOFING
EXISTING ROOF &
STRUCTURE TO BE
REMOVED
NEW COLOURBOND
GUTTERS

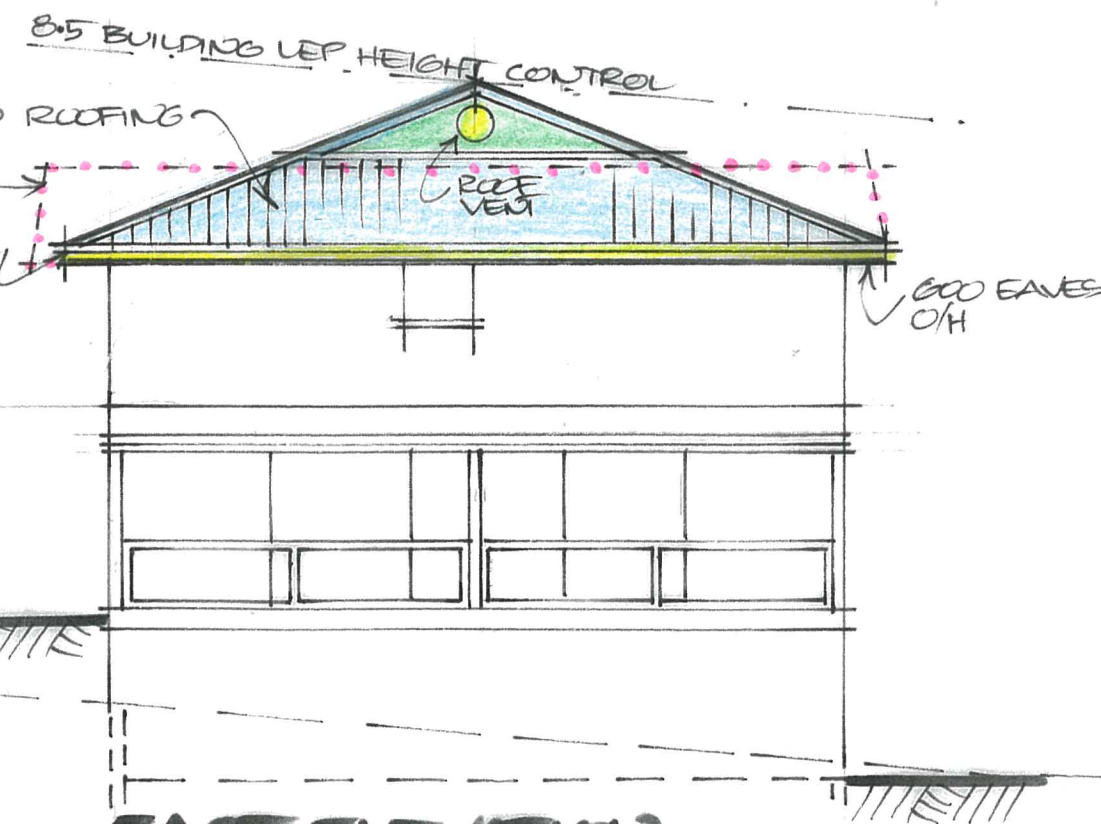


EAST ELEVATION 1:100

PROJECT
PROPOSED NEW COLOURBOND ROOF
& ROOF FRAMING
CLIENT
ALISON IRVINE

DATE : AUG 22
SCALE : 1:100
DESIGN : ARCHITECTURAL DESIGN & CONSTRUCTIONS P/L
DWG : UC 2192666 0415222988
2138

DRAWN : MC

SITE & SHADOW PLAN 21 JUNE.

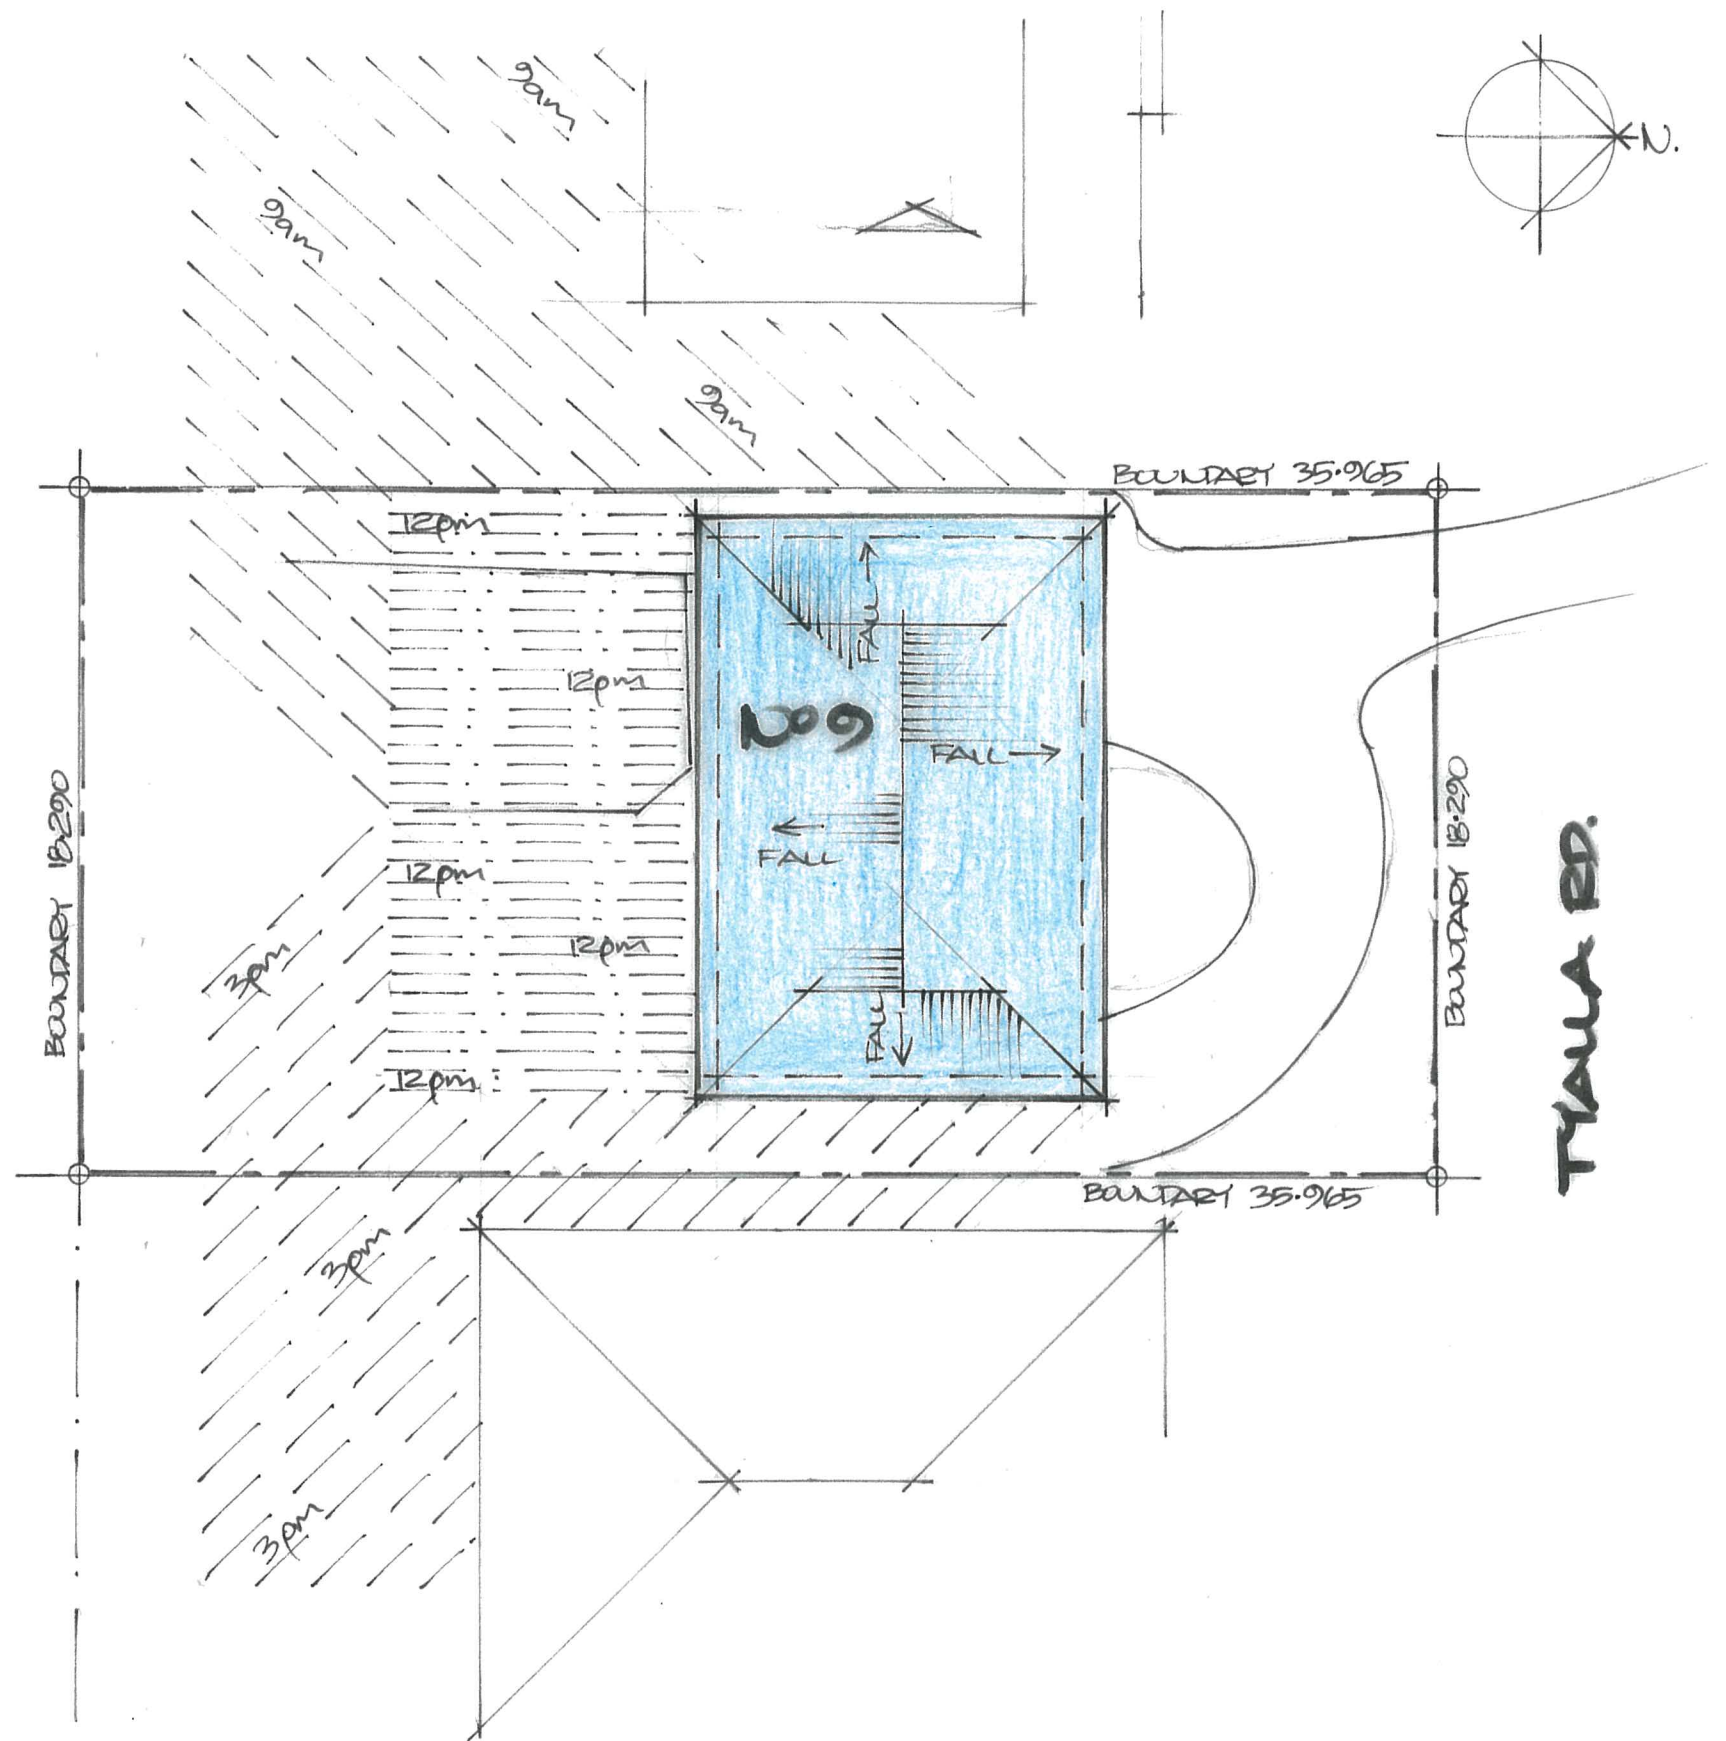

PROJECT:
 PROPOSED NEW CARBON ROOF
 & ROOF FRAMING @ NO 9 TYALLA AVE
 FRENCH'S FOREST

CLIENT:
 ALISON IRVINE


DATE: AUG 22 **Drawn:** WLC

SCALE: 1:100


DESIGN: ARCHITECTURAL DESIGN & CONSTRUCTIONS
 P/L LIC 219266C 0415222988

DWG NO 2138

ROOF STRUCTURE TO BE
DEMOLISHED

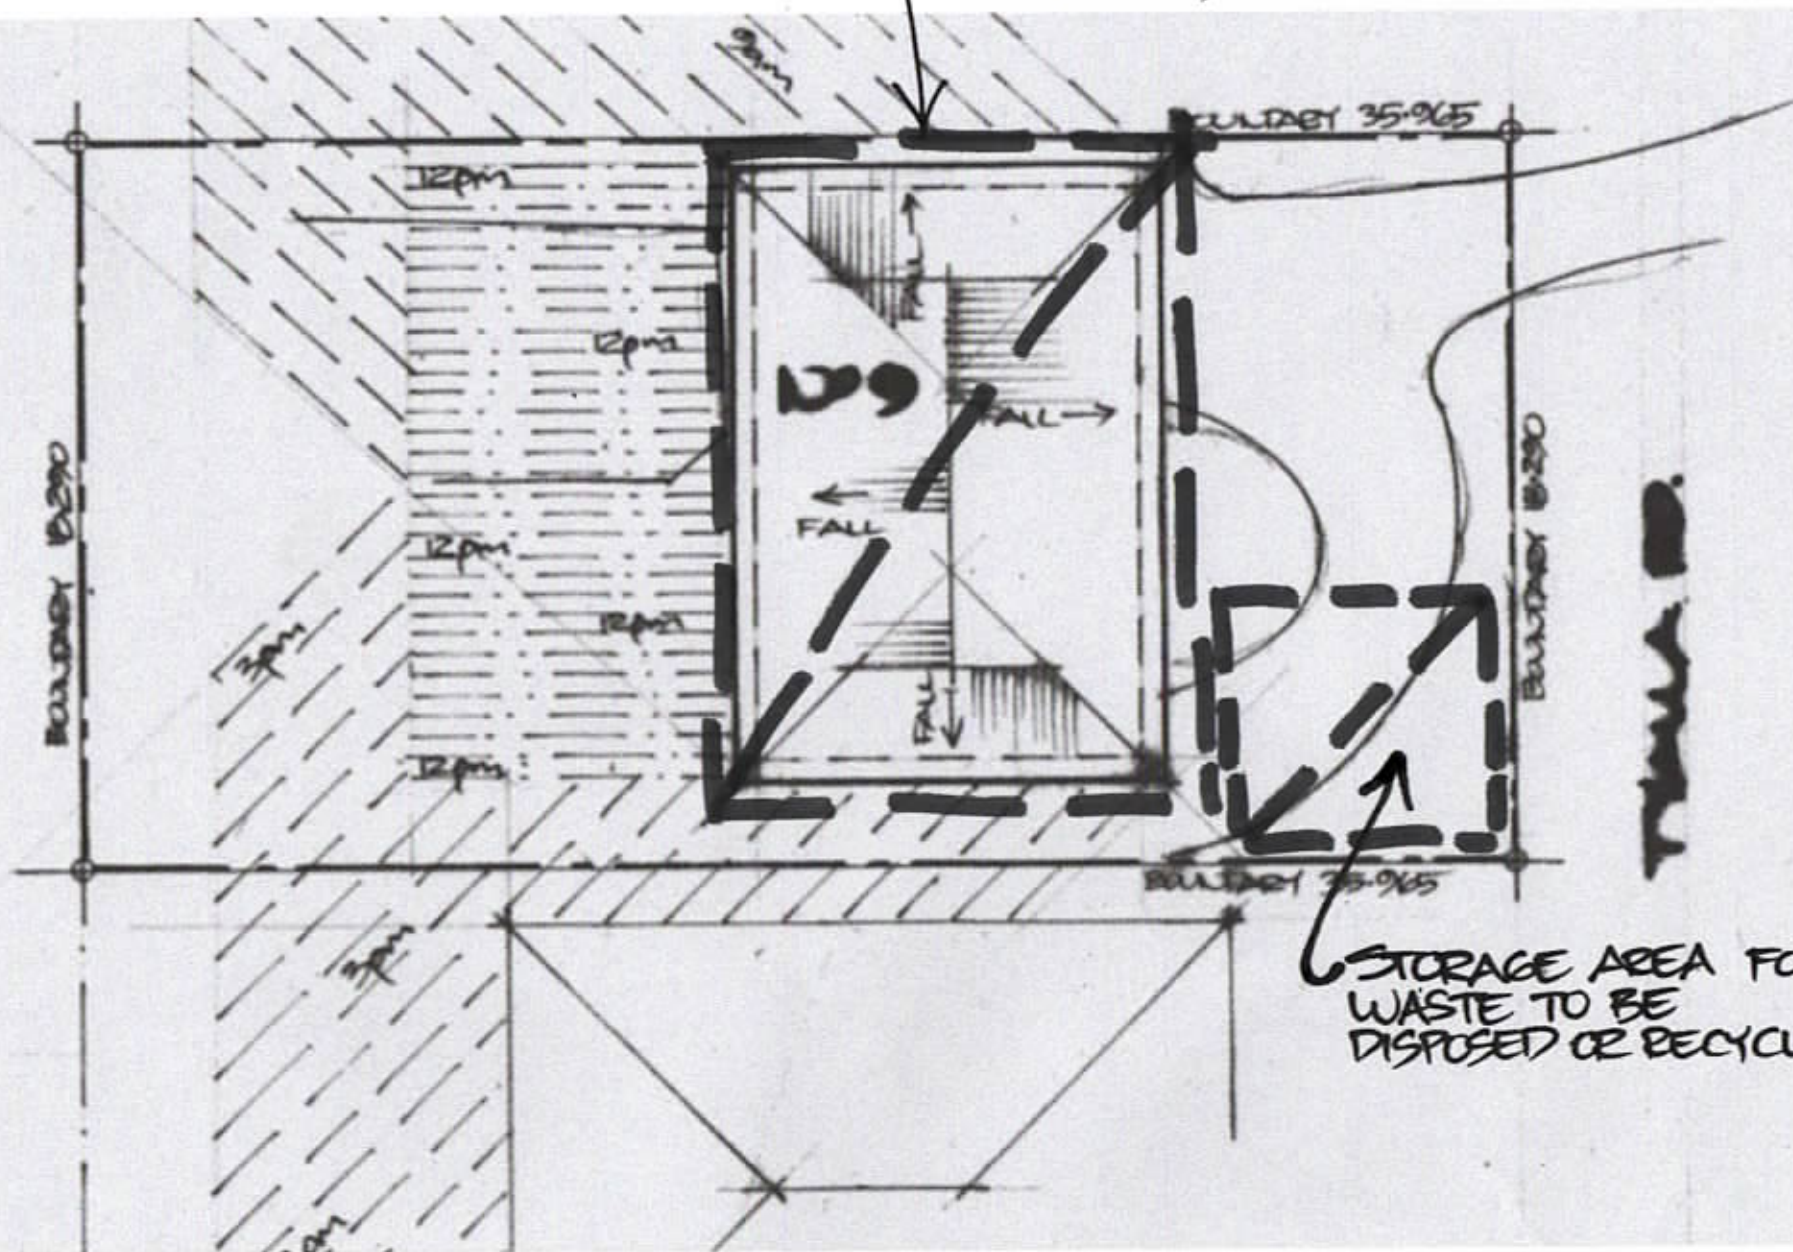

STORAGE AREA FOR
WASTE TO BE
DISPOSED OR RECYCLED.

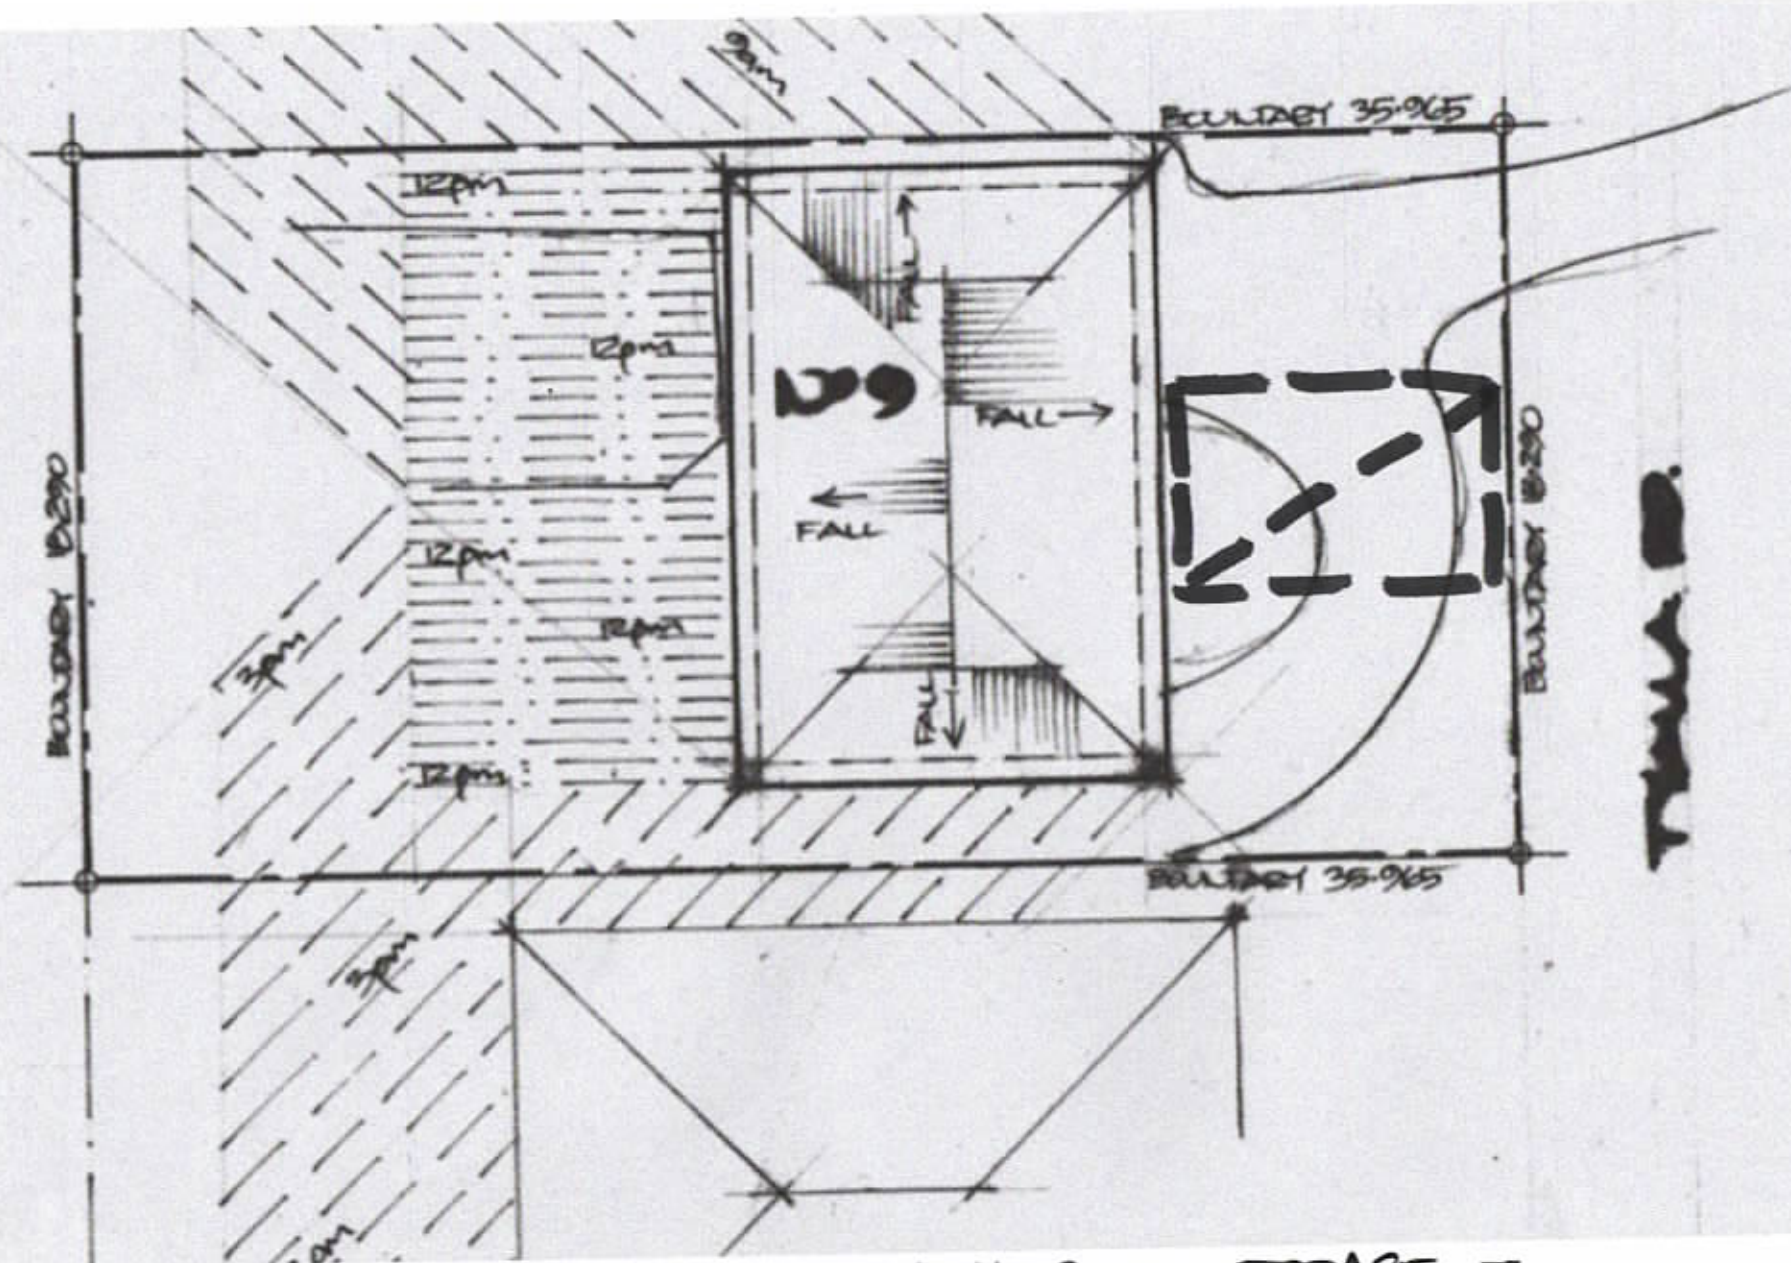

MATERIALS STORAGE NTS
9TYALLA AVE FRENCHS FOREST.