




NORTH ELEVATION

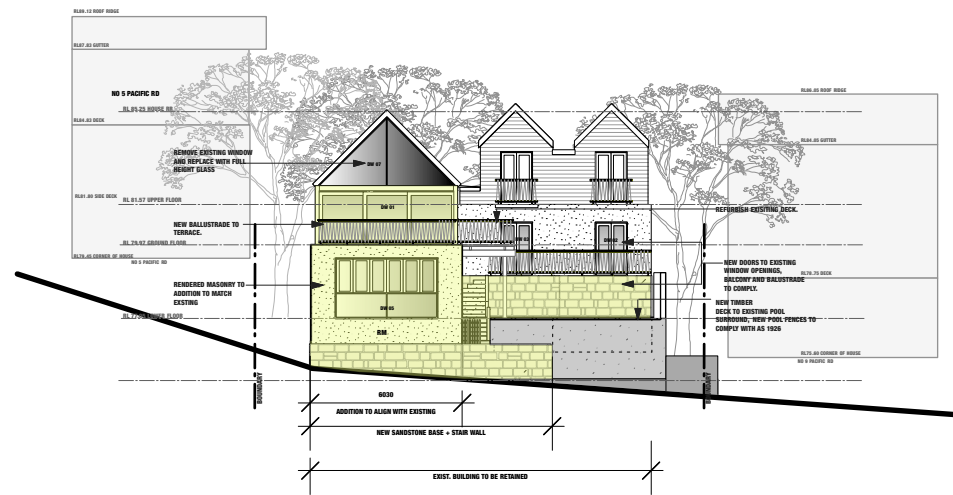

EAST ELEVATION

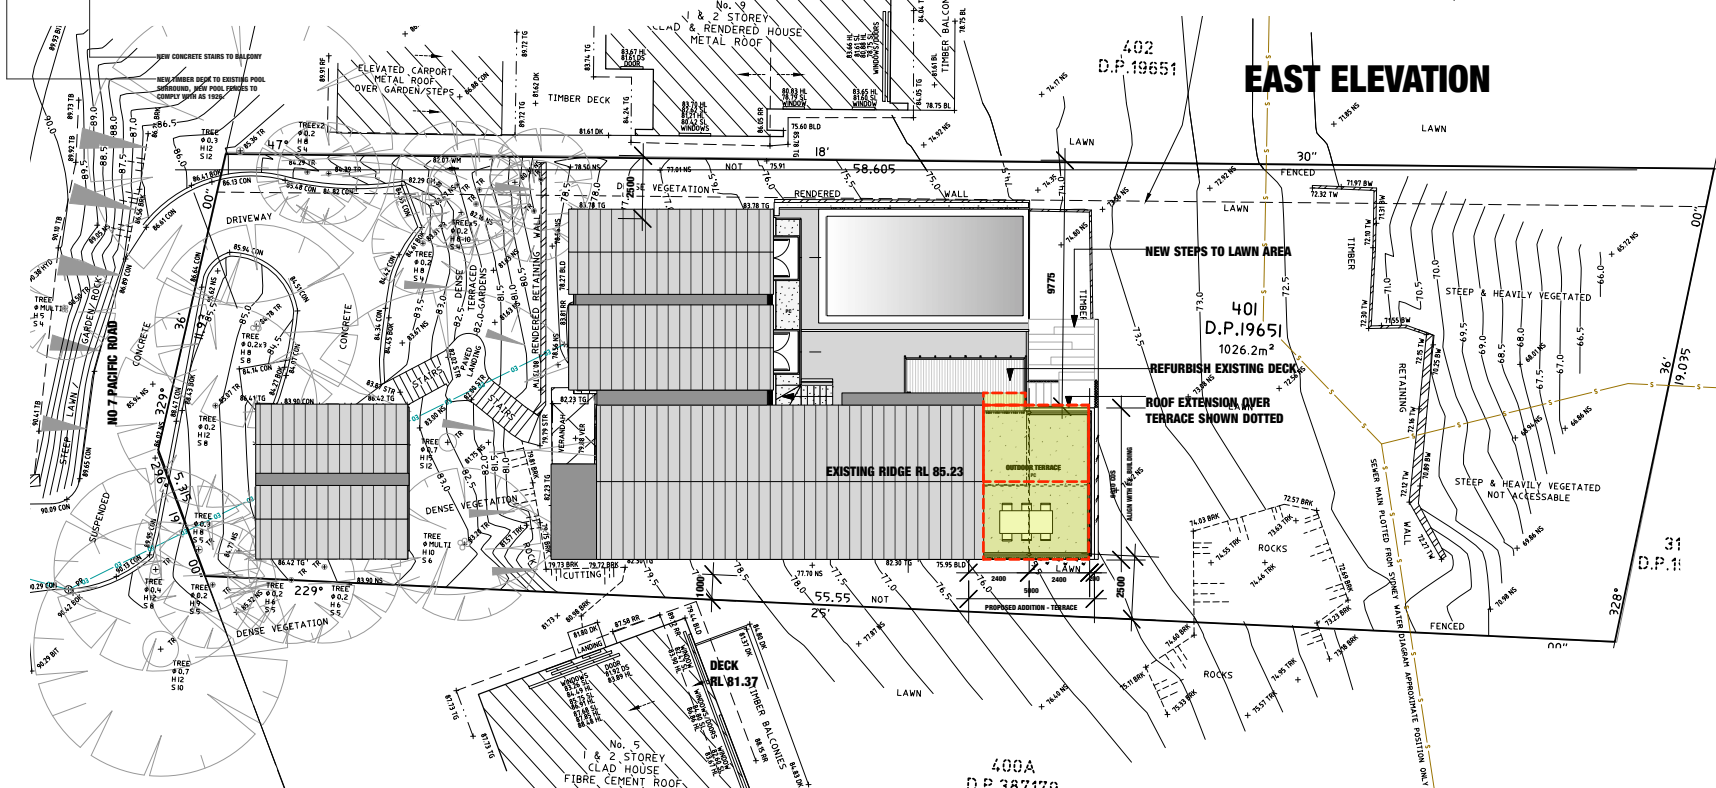

SITE PLAN

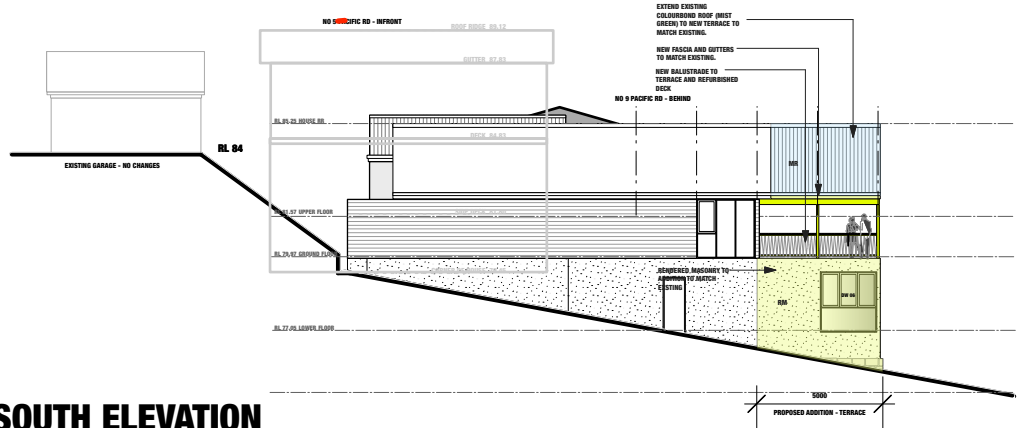

SOUTH ELEVATION

- LEGEND**
- ROOF:**
- MR COLOURBOND METAL ROOF SHEETING/CAPPINGS
 - G SELECT COLOURBOND GUTTERS
 - DP SELECT COLOURBOND DOWNPIPES
 - SK SKYLIGHT
- EXTERNAL:**
- BW MASONRY (CONC. BLOCK/BRICK)
 - RM RENDERED MASONRY
 - DW DOORS + WINDOWS - PAINTED TIMBER
- INTERNAL:**
- PB PLASTERBOARD ON TIMBER STUD FRAME
- FLOORS:**
- TF TIMBER FLOOR
 - TD TIMBER DECKING
 - T/SF TILED/STONE FLOOR
 - PC POLISHED CONCRETE
- CEILING S:**
- PB SET PLASTERBOARD

- NEW TIMBER STUD WALLS/STRUCTURE
- NEW WORKS
- METAL
- EXISTING WALLS/WINDOWS TO BE REMOVED - SHOWN AS DOTTED

A DEVELOPMENT APPLICATION **NOVEMBER 2016**

ISSUE DESCRIPTION DATE



DRAWING:

DWG. NO: DA

DATE: NOVEMBER 2016

SCALE:

PROJECT :

BEARD FAMILY
7 PACIFIC ROAD PALM BEACH
LOT 401 D.P. 19651

NEIGHBOUR NOTIFICATION

HOUSED
 BY NANNA LESIUK
 m:0405128186 e:nannalesiuk@yahoo.com.au