

LED DISPLAY SCREEN: 4500 x 4500mm



VIEW: CNR BURNT BRIDGE CREEK DEVIATION & CONDAMINE ST



VIEW: LOOKING SOUTH DOWN CONDAMINE ST



VIEW: EXIT OF FREEDOM CAR PARK


 northern beaches council
THIS PLAN IS TO BE READ IN CONJUNCTION WITH THE CONDITIONS OF DEVELOPMENT CONSENT
DA2021/1385

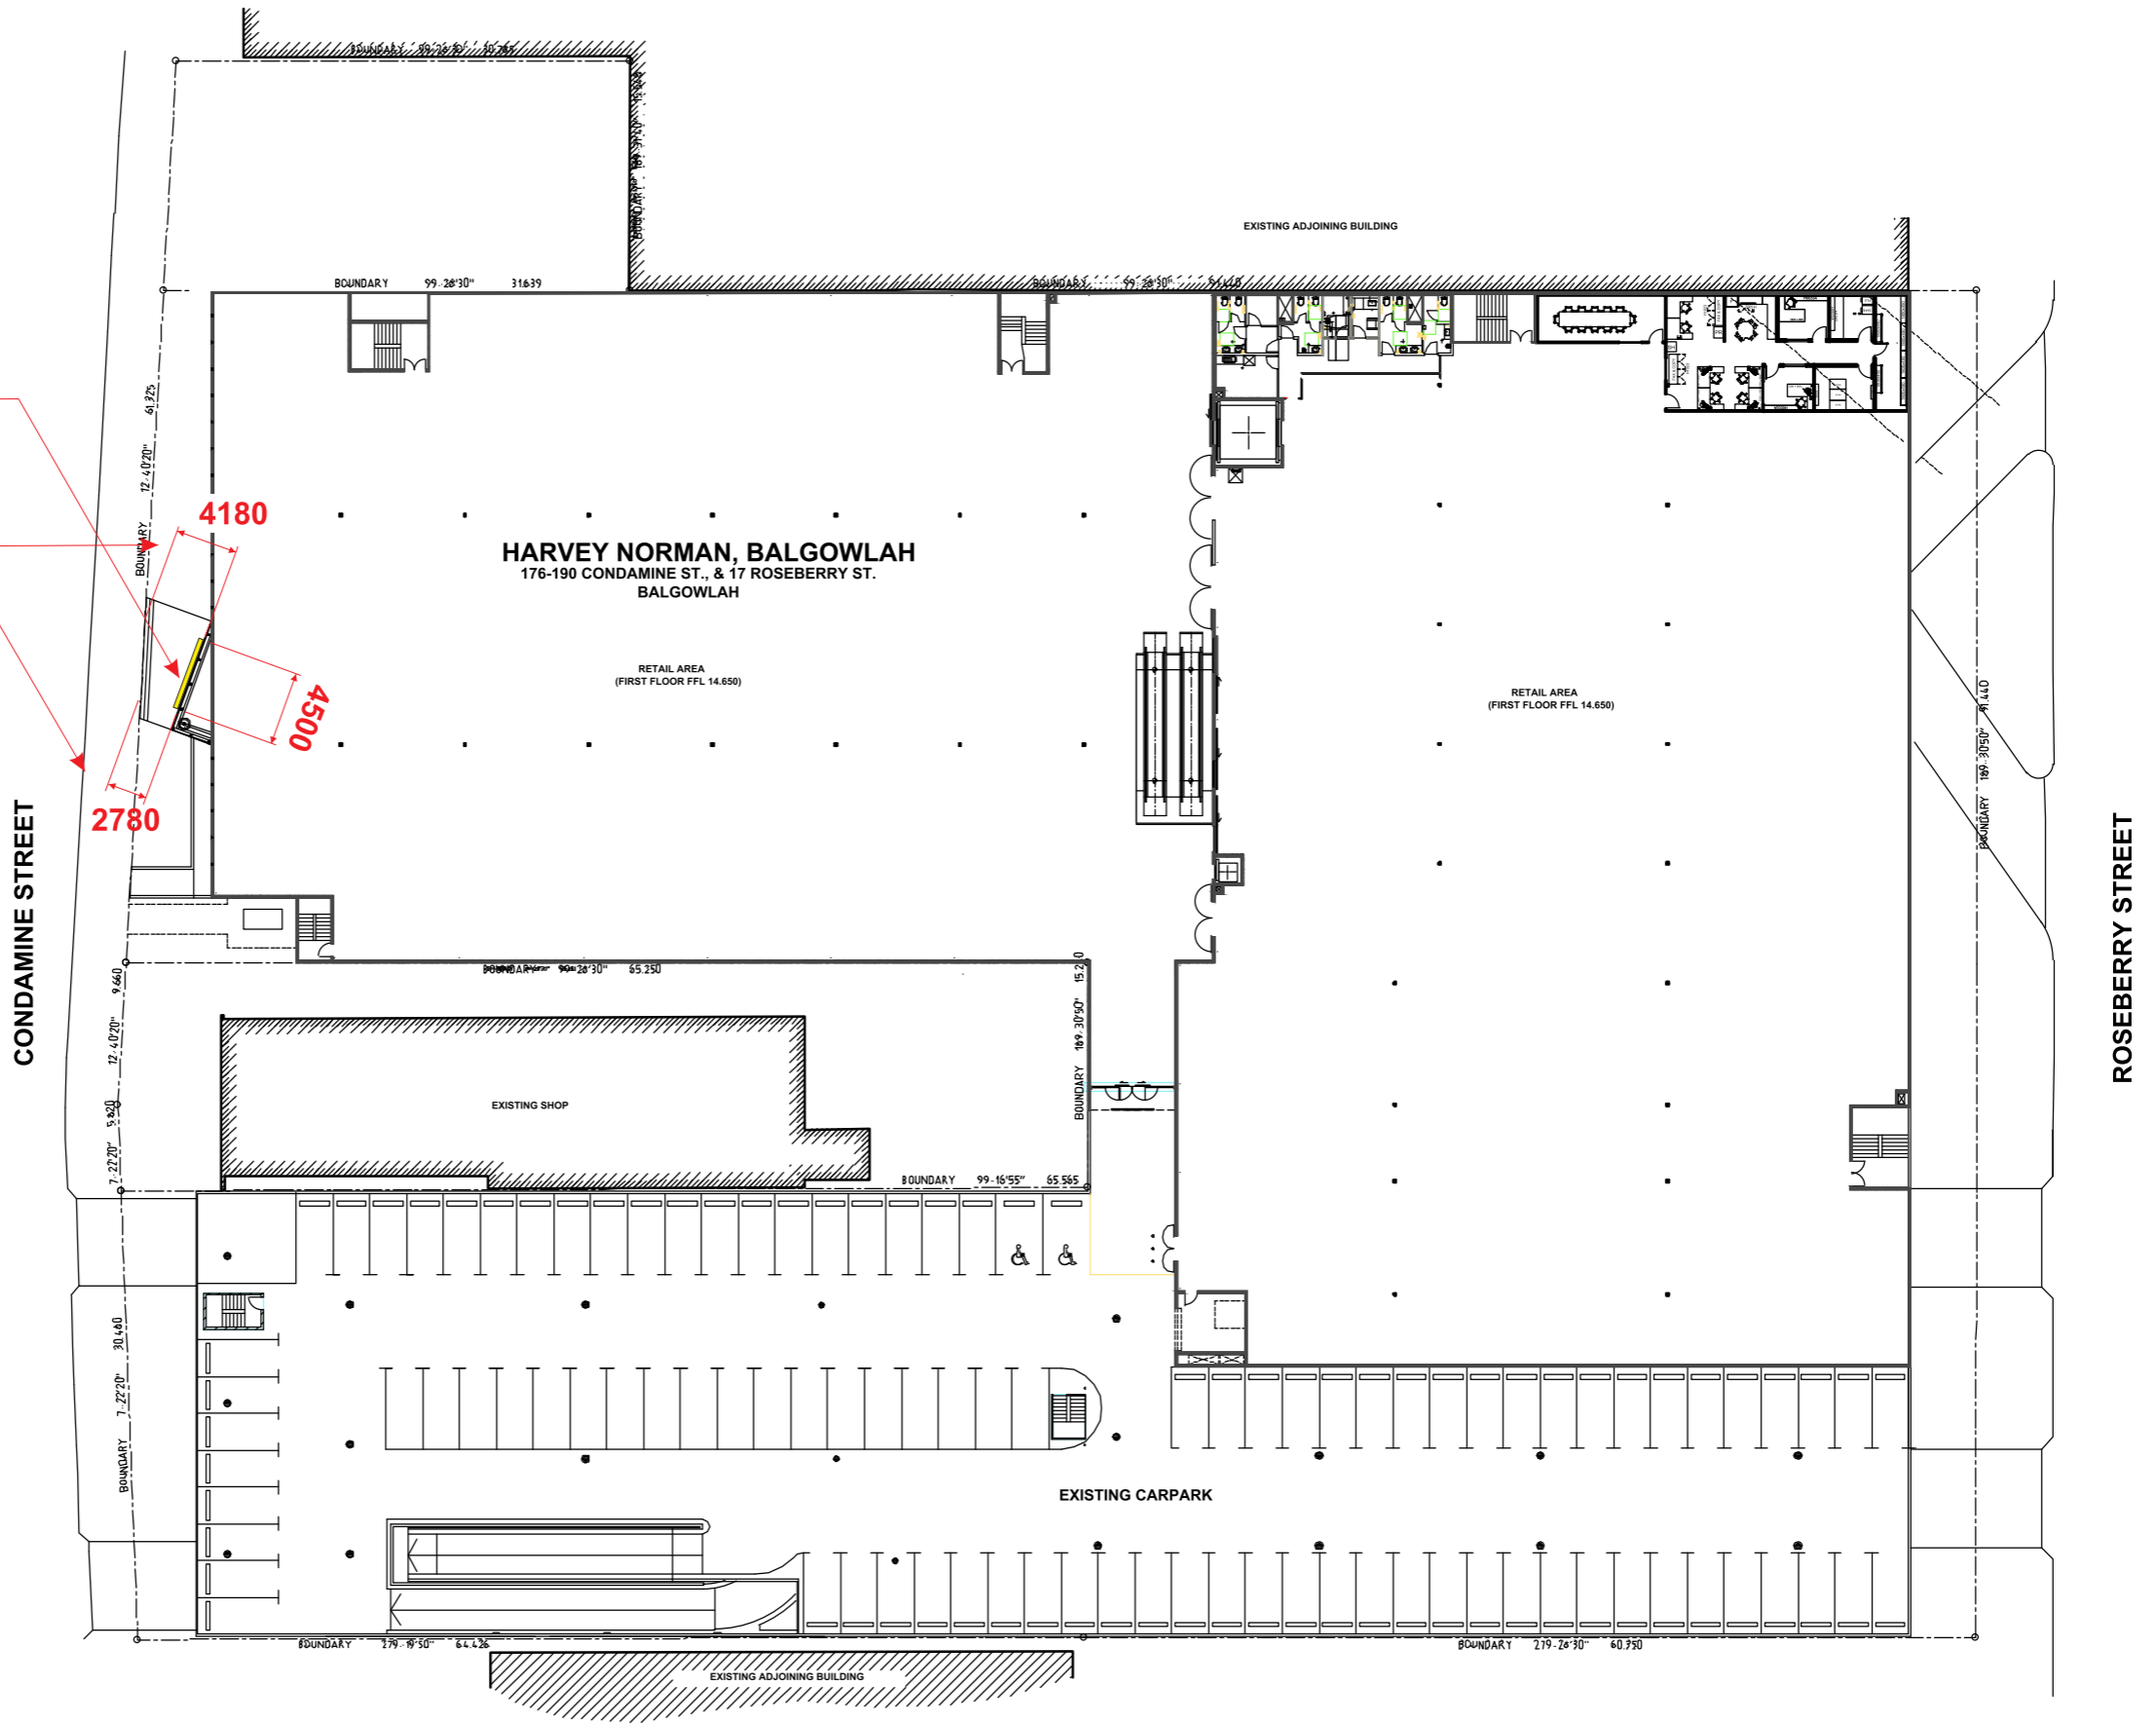

THE SIGN AGENCY
 DESIGN · MANUFACTURE · INSTALLATION

37 Anvil Rd Seven Hills NSW 2147
0402 245 223 | thesignagency.com.au

| | | | | |
|--|-------------|---|--------|----------------------------|
| Harvey Norman Balgowlah LED Display Screen | | This artwork remains the intellectual property of The Sign Agency. It can only be reproduced with the express permission of The Sign Agency and is protected under the Australian & International copyright acts. | | Drawing #: HN_B_LED: A1 |
| Date: 22/07/21 | Scale: @ A3 | Drawn: | Rev: A | Job #: |

LED SCREEN LOCATION

DISTANCE FROM FASCIA TO BOUNDARY EDGE




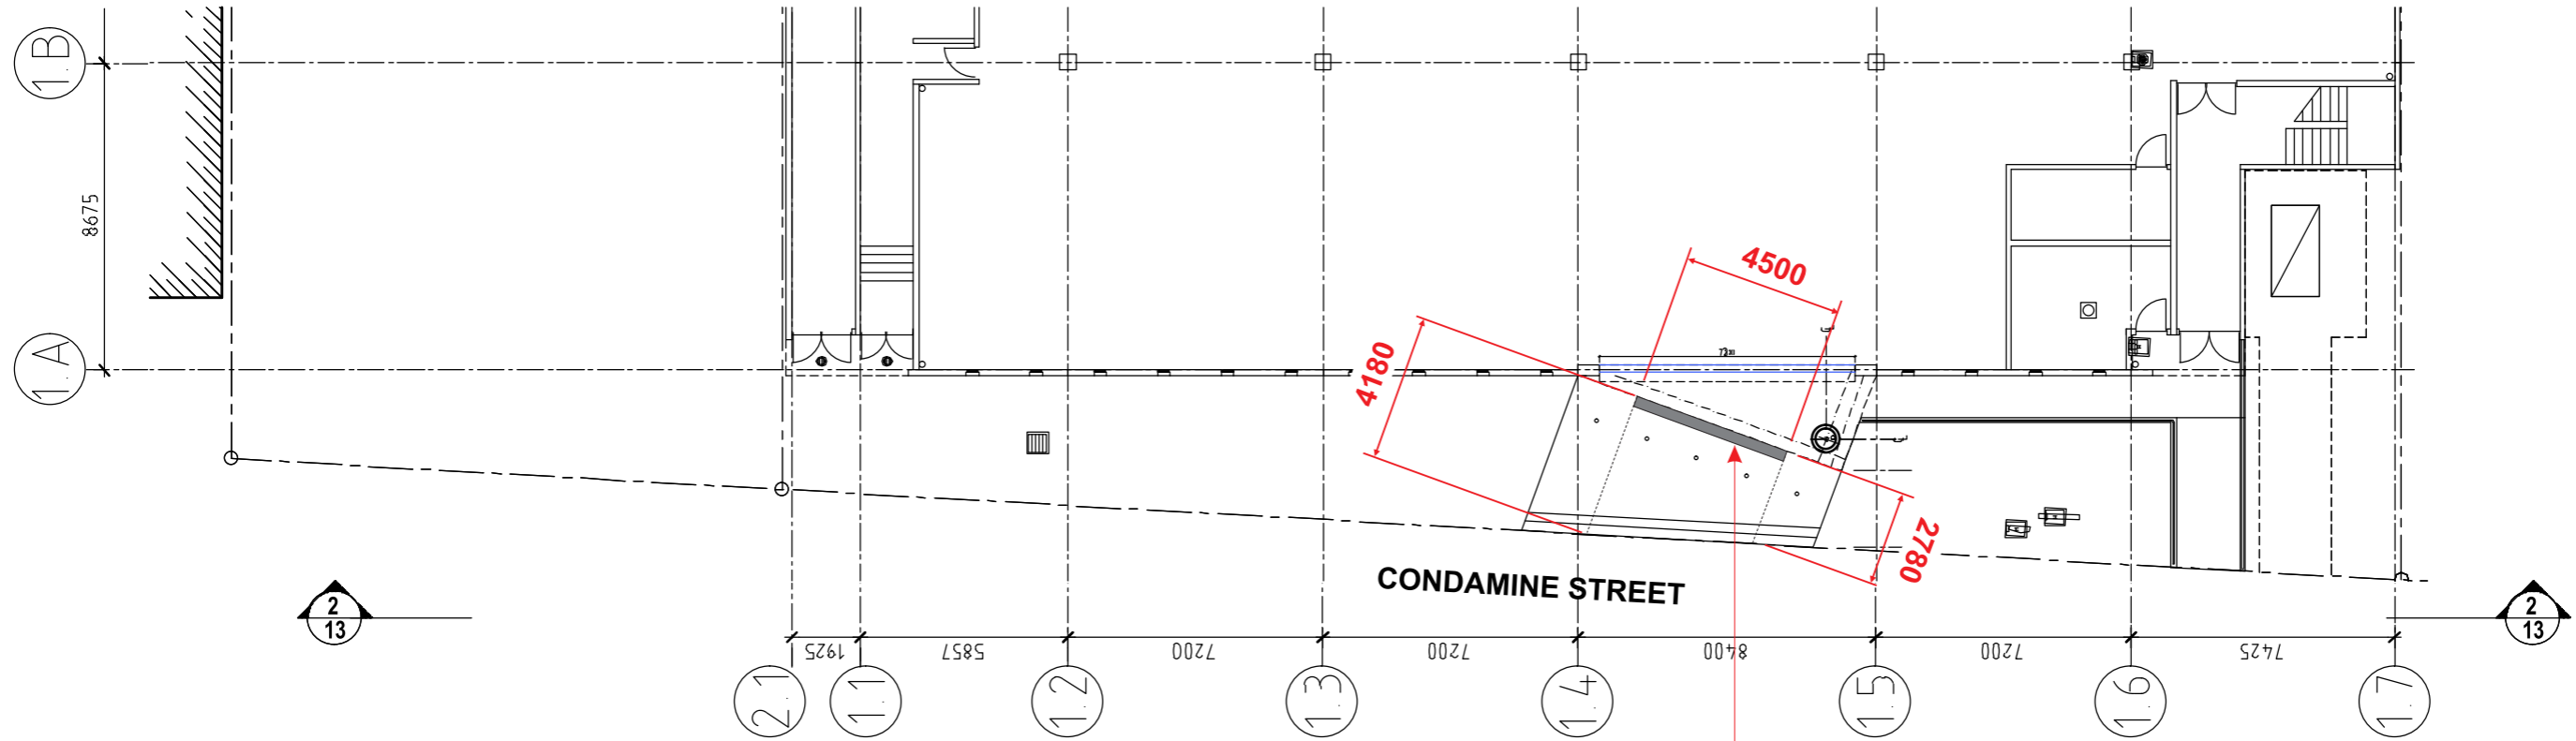
 northern beaches council

THIS PLAN IS TO BE READ IN CONJUNCTION WITH THE CONDITIONS OF DEVELOPMENT CONSENT

DA2021/1385

1 EXISTING PLAN - LEVEL 1
SCALE 1:500 @ A3

| | | | | | | |
|---|---|-------------|---|--------|--|----------------------------|
|  | 37 Anvil Rd Seven Hills NSW 2147 0402 245 223 thesignagency.com.au | | Harvey Norman Balgowlah LED Display Screen | | <small>This artwork remains the intellectual property of The Sign Agency. It can only be reproduced with the express permission of The Sign Agency and is protected under the Australian & International copyright acts.</small> | Drawing #: HN_B_LED: B1 |
| | Date: 22/07/21 | Scale: @ A3 | Drawn: | Rev: A | | Job #: |



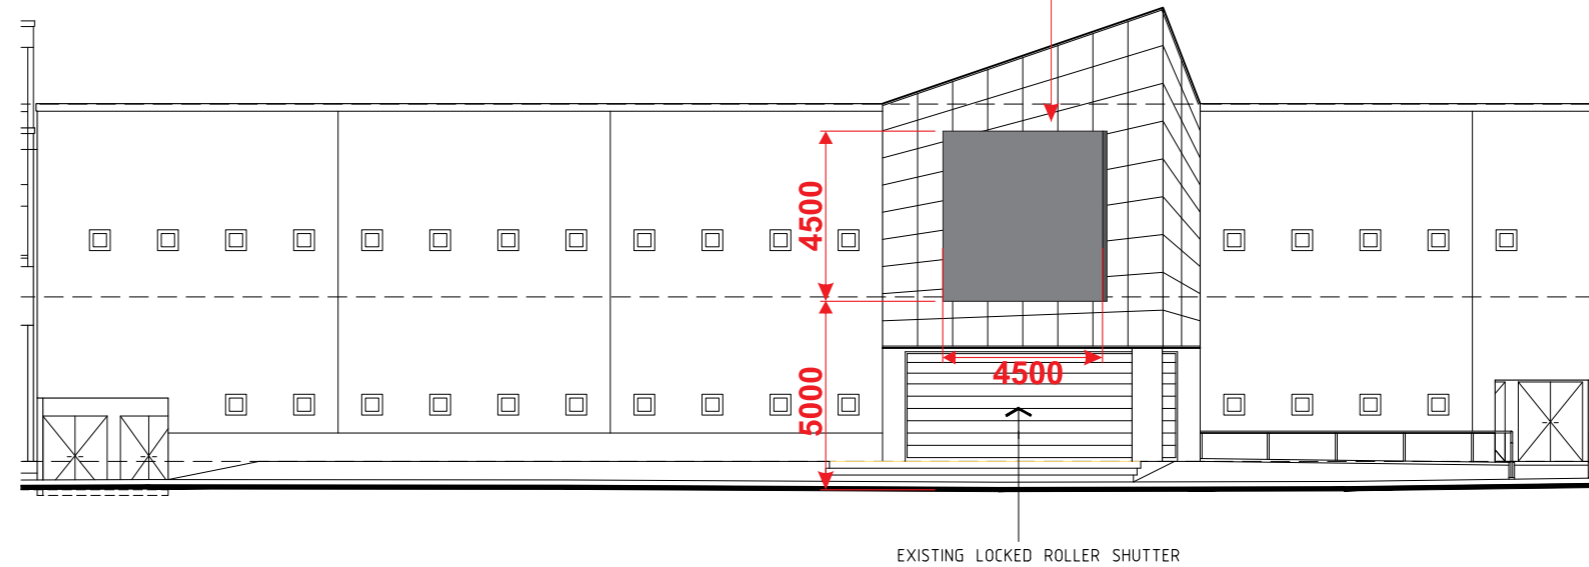
2 GROUND FLOOR PLAN - CONDAMINE ST
SCALE 1:200 @ A3

PROPOSED NEW LED DISPLAY SCREEN
SIZE: 4500 x 4500mm


 northern beaches council

THIS PLAN IS TO BE READ IN CONJUNCTION WITH THE CONDITIONS OF DEVELOPMENT CONSENT

DA2021/1385



1 CONDAMINE STREET ELEVATION
SCALE 1:200 @ A3

| | | | | | |
|--|---|---|-------------|--|-----------------------------------|
|  THE SIGN AGENCY <small>DESIGN · MANUFACTURE · INSTALLATION</small> | 37 Anvil Rd Seven Hills NSW 2147 0402 245 223 thesignagency.com.au | Harvey Norman Balgowlah LED Display Screen | | <small>This artwork remains the intellectual property of The Sign Agency. It can only be reproduced with the express permission of The Sign Agency and is protected under the Australian & International copyright acts.</small> | Drawing #: HN_B_LED: C1 |
| | | Date: 22/07/21 | Scale: @ A3 | | Drawn: |