

# 1 PROPOSED SHOPFRONT ELEVATION 1:50

THIS PLAN TO BE READ IN CONJUNCTION WITH  
MOD2019/0119  
NORTHERN BEACHES COUNCIL



NOTE:  
PLEASE VERIFY ALL DIMENSIONS ON SITE BEFORE COMMENCING WORK. REPORT ALL DISCREPANCIES TO PROJECT DIRECTOR PRIOR TO CONSTRUCTION. FIGURED DIMENSIONS TO BE TAKEN IN PREFERENCE TO SCALED DRAWINGS. DRAWINGS MADE TO LARGER SCALES & THOSE SHOWING PARTICULAR PARTS OF THE WORKS SHALL TAKE PRECEDENCE OVER DRAWINGS MADE TO SMALLER SCALE & THOSE FOR GENERAL PURPOSES. ALL WORK IS TO CONFORM TO RELEVANT AUSTRALIAN STANDARDS & OTHER CODES AS APPLICABLE. TOGETHER WITH OTHER AUTHORITIES' REQUIREMENTS & REGULATIONS. THIS DRAWING & DESIGN IS SUBJECT TO COPYRIGHT & MAY NOT BE REPRODUCED WITHOUT PRIOR WRITTEN CONSENT. IF IN DOUBT, ASK.

PROJECT MANAGER

**PARKES**

PO BOX 39,  
CARINGBAH, NSW 2239

TEL (02) 9545 4444  
FAX (02) 9545 4999

REVISIONS

REVISION	DESCRIPTION	DATE
A	DEVELOPMENT APPLICATION	21-11-2018
B	ADDED EXTRA SHOPFRONT SIGNAGE	27-11-2018
C	SHOPFRONT SIGNAGE ALTERATIONS	21-02-2019
D	SHOPFRONT ALTERATIONS	06-03-2019
E	SHOPFRONT ALTERATIONS	11-03-2019

CLIENT

**Commonwealth Bank**  
Commonwealth Bank of Australia  
A.C.N. 123 123 124  
Commonwealth Bank Corporate Services Property  
Level 8, 1-25 Harbour St, Sydney NSW 2000

PROJECT

DEVELOPMENT APPLICATION ISSUE V 18.02  
PROPOSED NEW RETAIL BRANCH  
CBA MANLY BRANCH  
60-64 THE CORSO,  
MANLY, NSW 2095

DRAWN: GB, CHECKED: AT, DATE CREATED: 29.06.2018, SCALE: 1:50  
S:\Work\DesignTeam\CBA\NSW\Manly\CBA\_Manly\_Detailed Design\_Rev\_1.rvt  
REVISED: V 18.02

DRAWING TITLE


PROPOSED SHOPFRONT ELEVATION

DRAWING NUMBER  
A3.01

ISSUE  
E





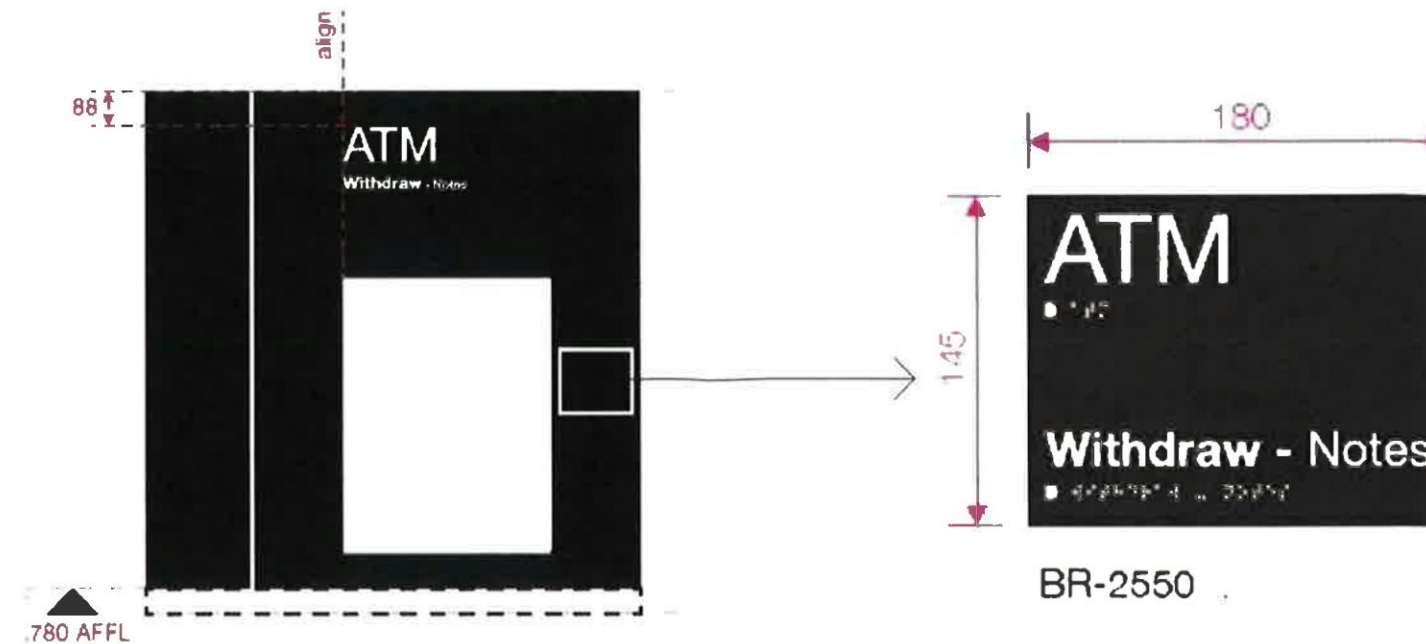

THIS PLAN TO BE READ IN CONJUNCTION WITH  
MOD2019/0119  
NORTHERN BEACHES COUNCIL

2 DA - I-ATM2550  
1 : 20



3 DA - SAFETY DECAL  
1 : 25

NOTE:

PLEASE VERIFY ALL DIMENSIONS ON SITE BEFORE COMMENCING WORK. REPORT ALL DISCREPANCIES TO PROJECT DIRECTOR PRIOR TO CONSTRUCTION. FIGURED DIMENSIONS TO BE TAKEN IN PREFERENCE TO SCALED DRAWINGS. DRAWINGS MADE TO LARGER SCALES & THOSE SHOWING PARTICULAR PARTS OF THE WORKS SHALL TAKE PRECEDENCE OVER DRAWINGS MADE TO SMALLER SCALE & THOSE FOR GENERAL PURPOSES. ALL WORK IS TO CONFORM TO RELEVANT AUSTRALIAN STANDARDS & OTHER CODES AS APPLICABLE, TOGETHER WITH OTHER AUTHORITIES' REQUIREMENTS & REGULATIONS. THIS DRAWING & DESIGN IS SUBJECT TO COPYRIGHT & MAY NOT BE REPRODUCED WITHOUT PRIOR WRITTEN CONSENT. IF IN DOUBT, ASK.

PROJECT MANAGER

**PARKES**

PO BOX 39,  
CARINGBAH, NSW 2239

TEL (02) 9545 4444  
FAX (02) 9545 4999

REVISIONS

REVISION	DESCRIPTION
A	DEVELOPMENT APPLICATION
B	ADDED EXTRA SHOPFRONT SIGNAGE
C	SHOPFRONT SIGNAGE ALTERATIONS
D	SHOPFRONT ALTERATIONS
E	SHOPFRONT ALTERATIONS

DATE

21-11-2018
27-11-2018
21-02-2019
06-03-2019
11-03-2019

CLIENT

**Commonwealth Bank**  
Commonwealth Bank of Australia  
A.C.N. 123 123 124  
Commonwealth Bank Corporate Services Property  
Level 8, 1-25 Harbour St, Sydney NSW 2000

PROJECT

DEVELOPMENT APPLICATION ISSUE V 18.02  
PROPOSED NEW RETAIL BRANCH  
CBA MANLY BRANCH  
60-64 THE CORSO,  
MANLY, NSW 2095

DRAWN	CHECKED	DATE CREATED	SCALE
GB	AT	29.06.2018	As indicated
S:\Work\DesignTeam\CBASW\Manly\CBA_Manly_Detailed Design_Rev_2.rvt			
REVISION: V 18.02			

DRAWING TITLE

CBA SIGNAGE DETAILS

DRAWING NUMBER  
A5.02

ISSUE  
E