





 northern
beaches
council

**THIS PLAN IS TO BE READ IN
CONJUNCTION WITH
THE CONDITIONS OF DEVELOPMENT
CONSENT**

DA2022/0495

LEGEND

  existing buildings

 lifts to be replaced

1 **Site Plan**
1:500

GLYDE


unit 24, 47-55 john street
leichhardt 2040 nsw australia
M: 0414 336 436
T: 02 8216 1839
ABN: 27 227 626 896
info@glydebautovich.com.au
glydebautovich.com.au

BAUTOVICH

rev	date	revision notes	drawn by	checked by
01	15/03/22		PH	CG

This drawing is for approval only, not for construction. Copyright © Glyde Bautovich.

north



0 5 10 15 25 30m 1:500
@ A3

Cutler Village Narrabeen 21008

for RSL Life Care
90 Veterans Parade Narrabeen NSW 2101 Australia
lot 2641/2026 DP 752038

dwg no.
DA-100-02

Site Plans
Site Plan

DA SUBMISSION

rev: 01



DA2022/0495



 B-E

 A-A

Number line for problem 10:

Start	End	Length
0	3,120	3,120
0	5,520	5,520
3,120	704	704
704	1,696	1,696

Ground
1:50

unit 24, 47-55 john street
leichhardt 2040 nsw australia
M: 0414 336 436
T: 02 8216 1839
ABN: 27 227 626 896
info@glydebautovich.com.au
glydebautovich.com.au


rev: 01

This drawing is for approval only, not for construction. Copyright © Glyde Bautovich.

 northern
beaches
council

**THIS PLAN IS TO BE READ IN
CONJUNCTION WITH
THE CONDITIONS OF DEVELOPMENT
CONSENT**

DA2022/0495

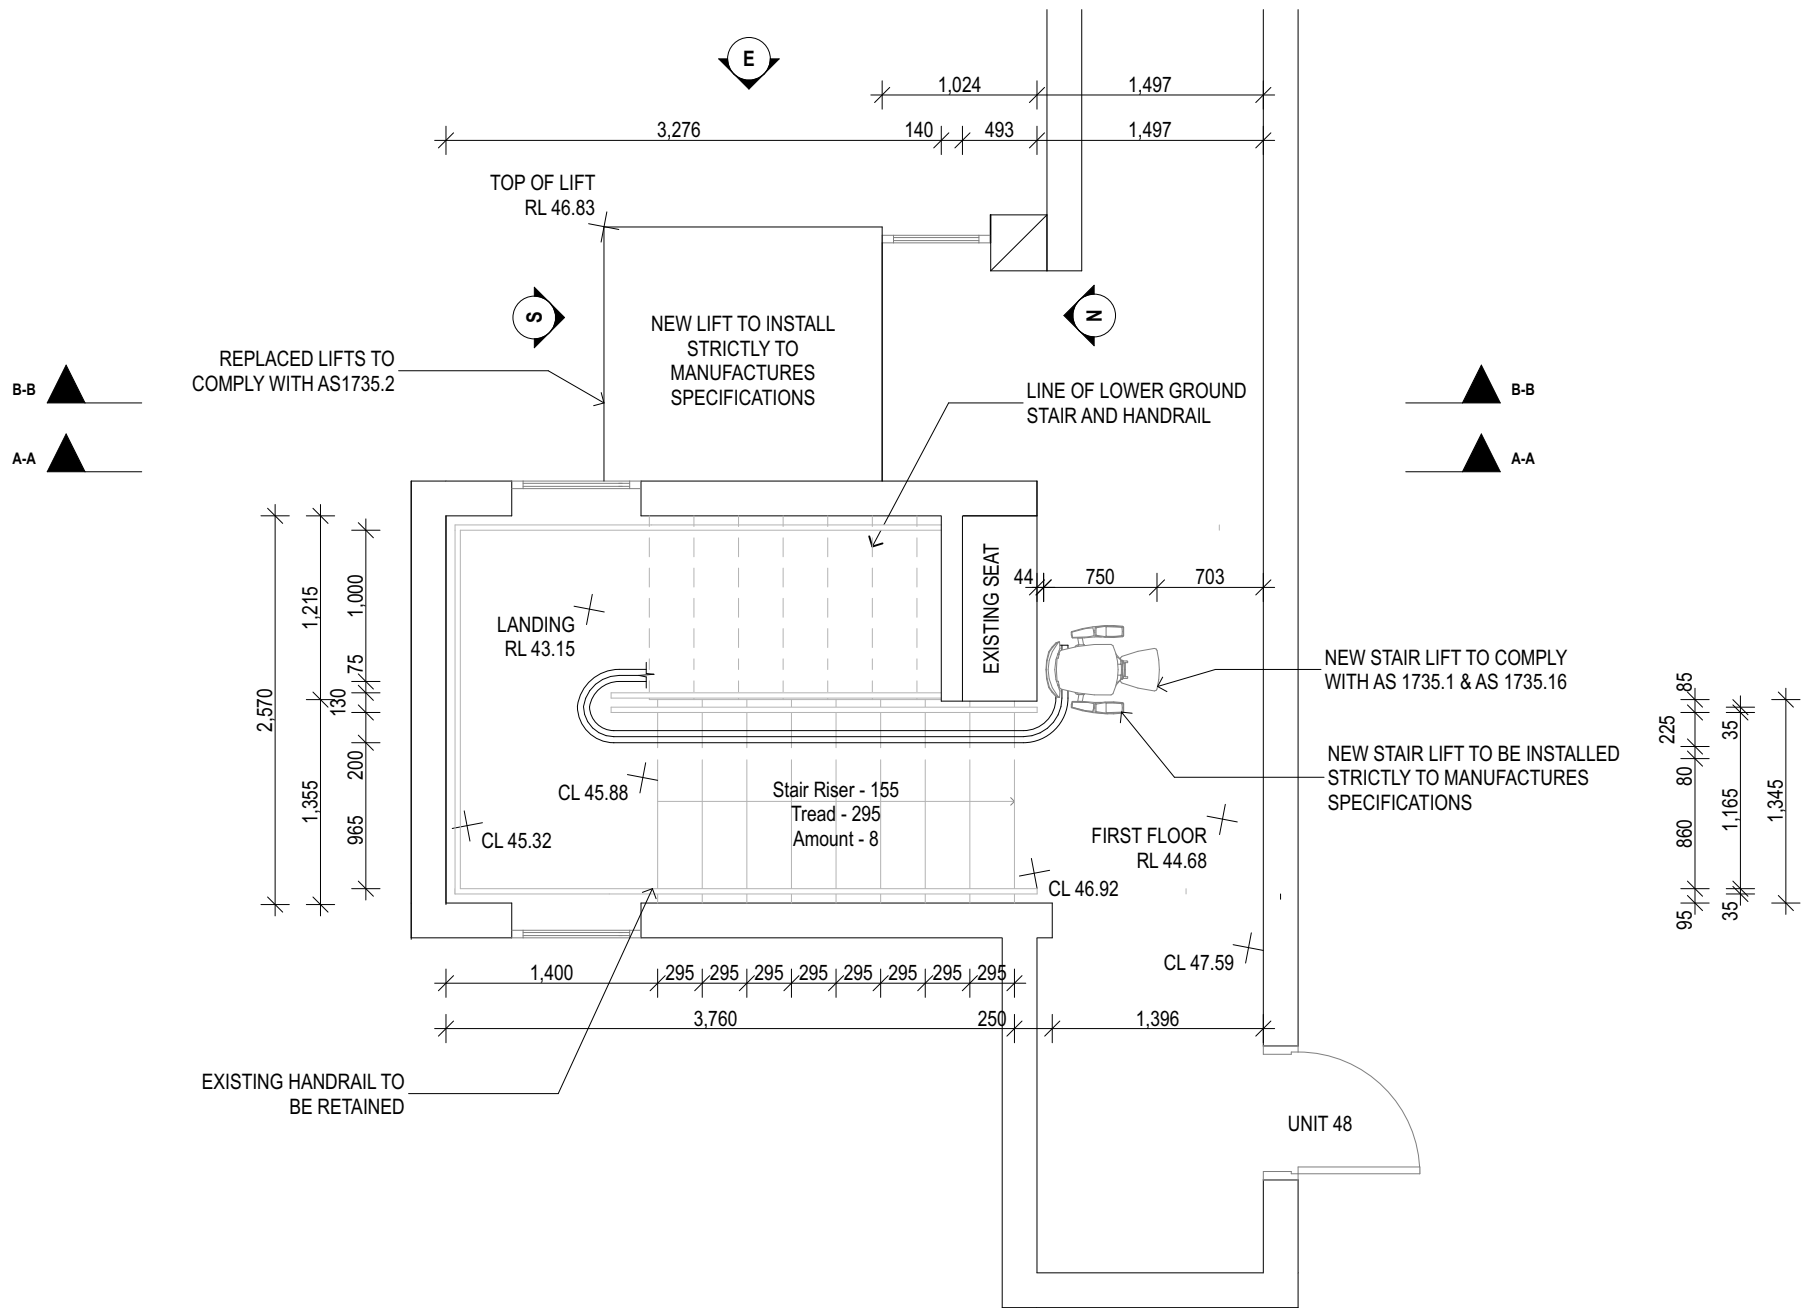

1 Level 1
1:50

GLYDE

unit 24, 47-55 john street
leichhardt 2040 nsw australia
M: 0414 336 436
T: 02 8216 1839
ABN: 27 227 626 896
info@glydebautovich.com.au
glydebautovich.com.au

BAUTOVICH

rev	date	revision notes
01	15/03/22	

drawn by	checked by
PH	CG

north



0 0.5 1 1.5m 1:50
@ A3

This drawing is for approval only, not for construction. Copyright © Glyde Bautovich.

Cutler Village Narrabeen

21008

for RSL Life Care
90 Veterans Parade Narrabeen NSW 2101 Australia
lot 2641/2026 DP 752038

dwg no.

DA-110-01

GA Plans

Level 1 Plan


DA SUBMISSION

rev: 01




THIS PLAN IS TO BE READ IN
CONJUNCTION WITH
THE CONDITIONS OF DEVELOPMENT
CONSENT

DA2022/0495

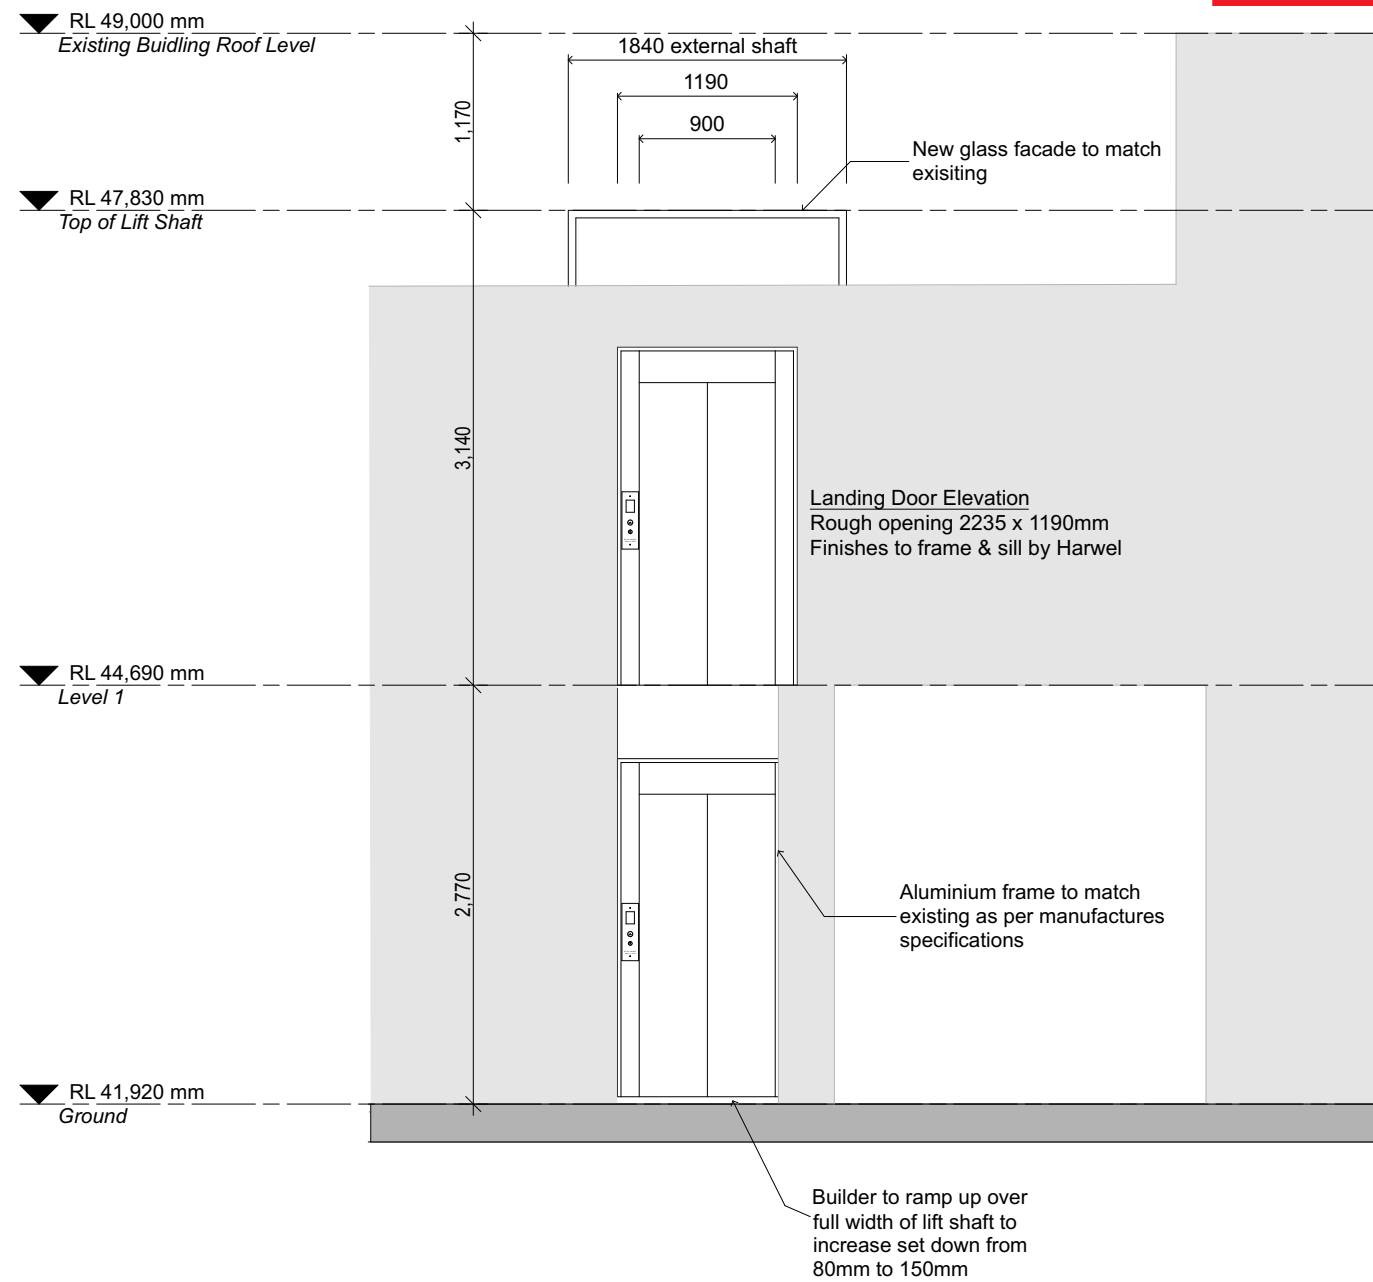

1 North Elevation 1:50

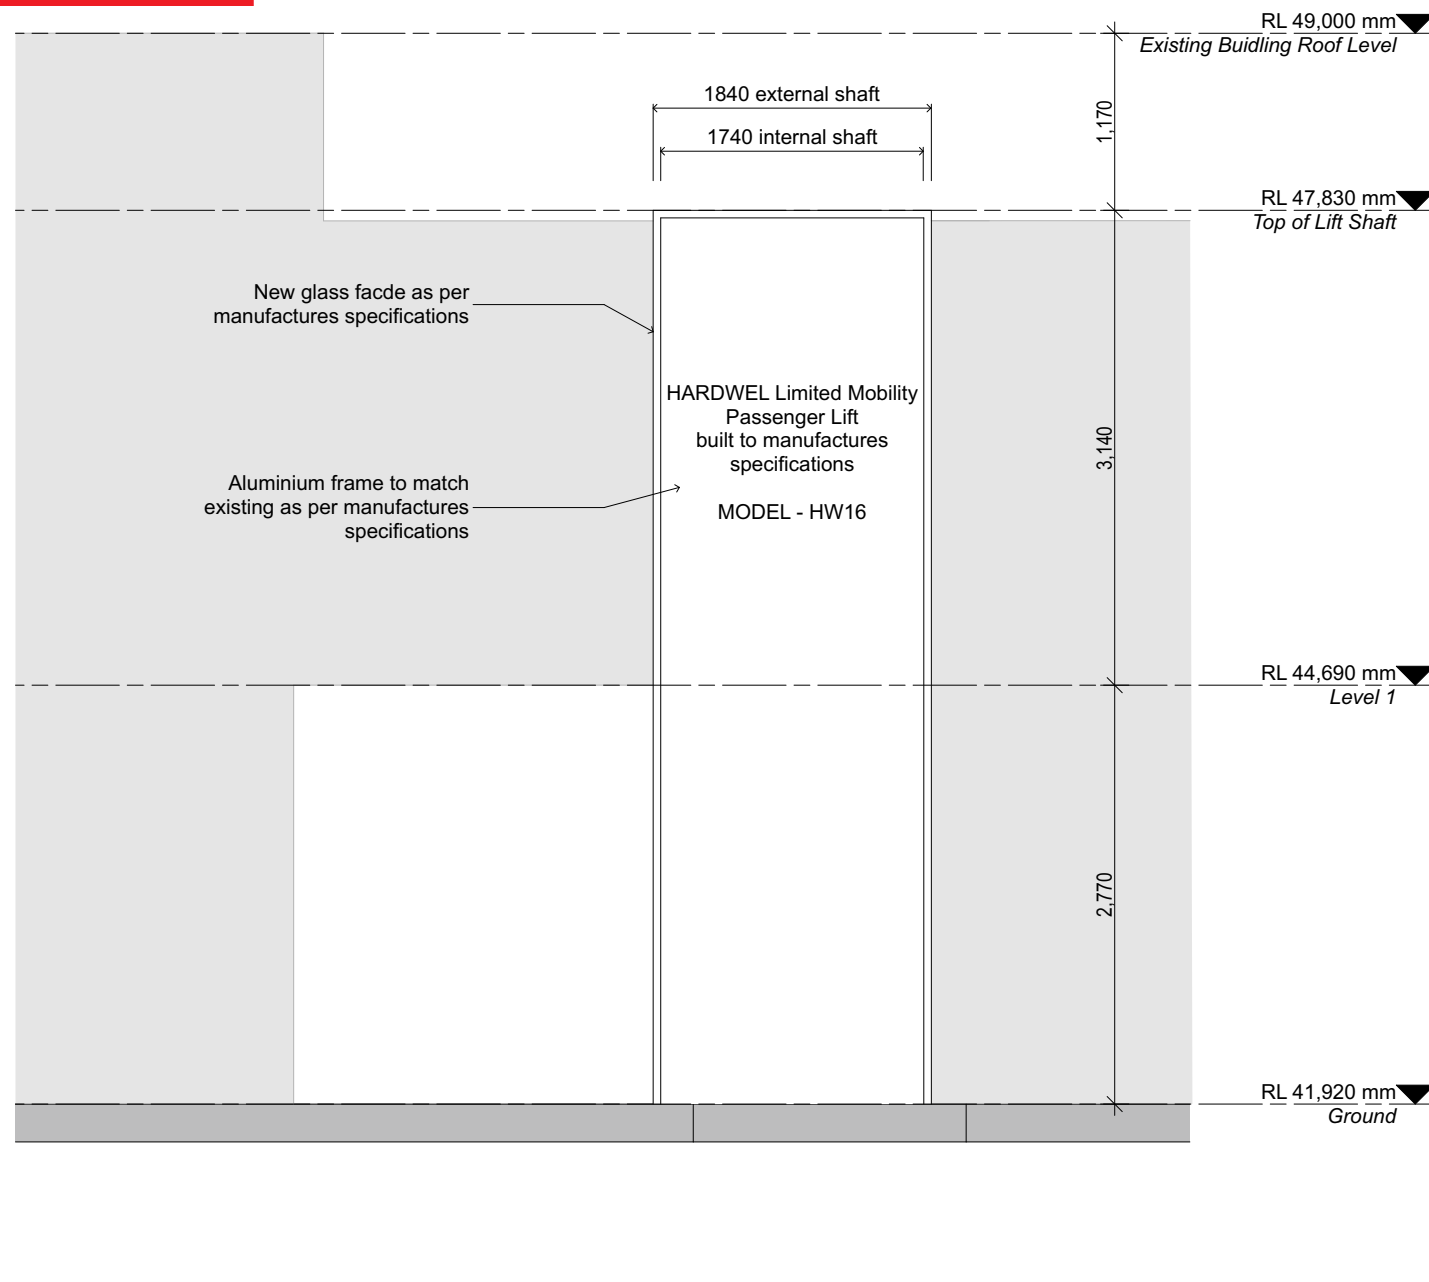

1 South Elevation 1:50

GLYDE

BAUTOVICH

unit 24, 47-55 john street
leichhardt 2040 nsw australia
M: 0414 336 436
T: 02 8216 1839
ABN: 27 227 626 896
info@glydebautovich.com.au
glydebautovich.com.au

rev	date	revision notes	drawn by	checked by
01	15/03/22		PH	CG

This drawing is for approval only, not for construction. Copyright © Glyde Bautovich.



Cutler Village Narrabeen

for RSL Life Care
90 Veterans Parade Narrabeen NSW 2101 Australia
lot 2641/2026 DP 752038

dwg no.
DA-210-01

GA Elevations
Lift Elevations

21008


rev: 01



northern
beaches
council

THIS PLAN IS TO BE READ IN
CONJUNCTION WITH
THE CONDITIONS OF DEVELOPMENT
CONSENT

DA2022/0495

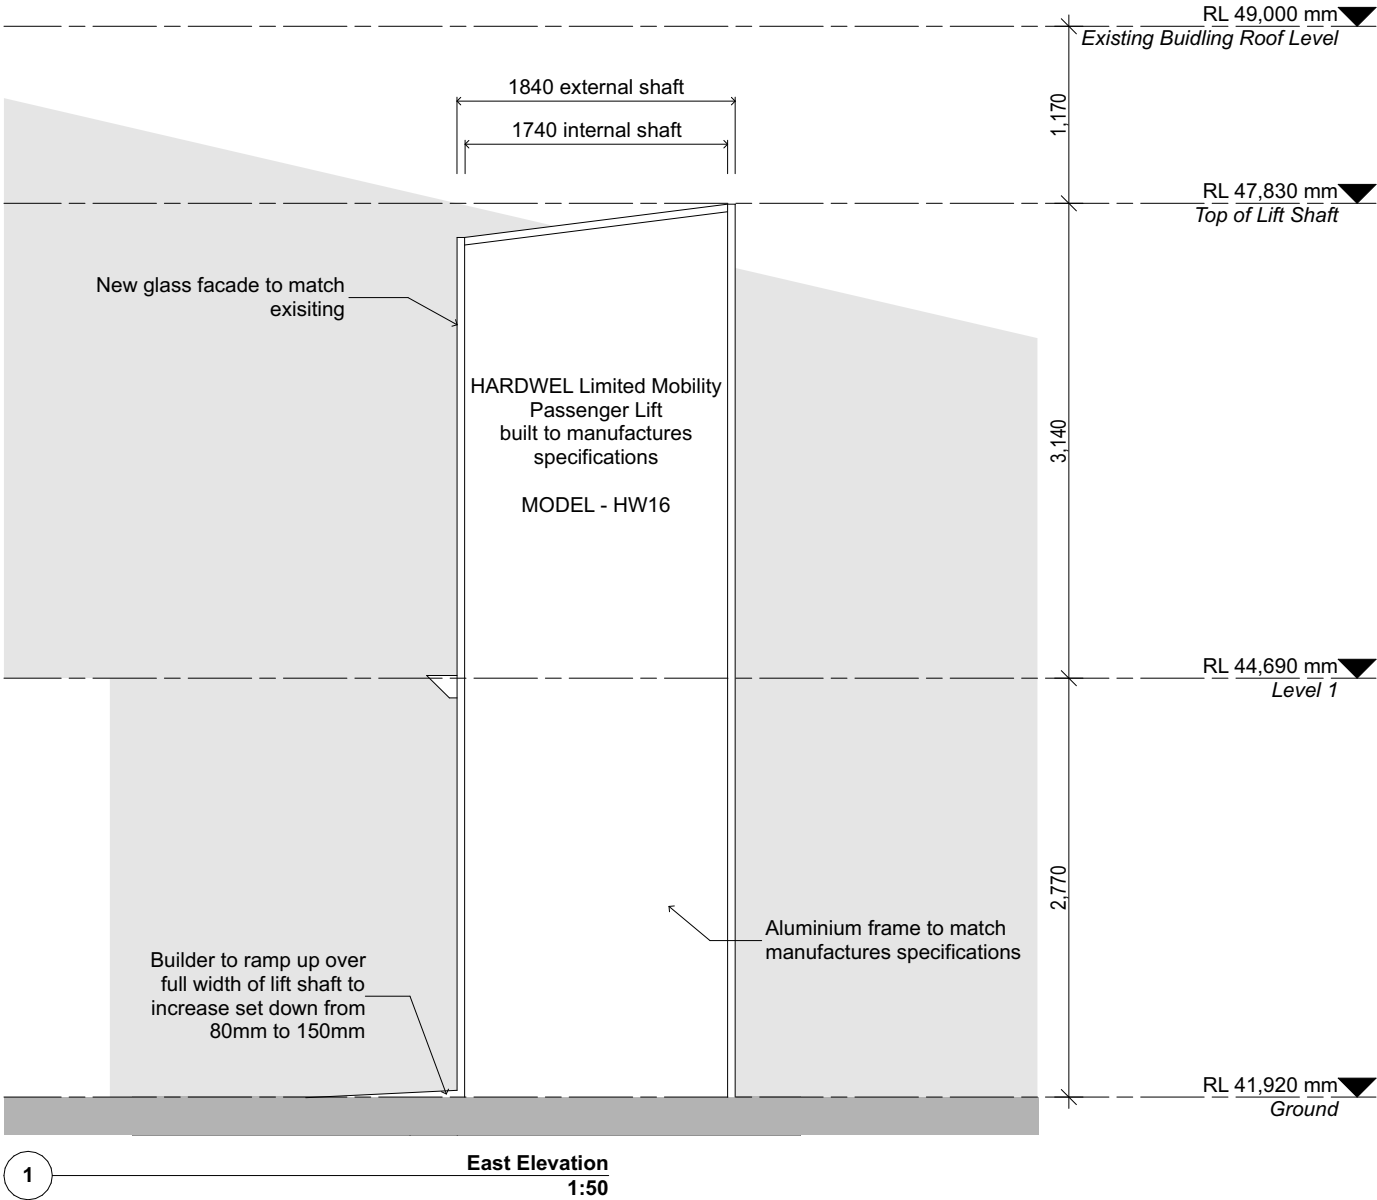

GLYDE

unit 24, 47-55 john street
leichhardt 2040 nsw australia
M: 0414 336 436
T: 02 8216 1839
ABN: 27 227 626 896
info@glydebautovich.com.au
glydebautovich.com.au

BAUTOVICH

rev	date	revision notes	drawn by	checked by
01	15/03/22		PH	CG

This drawing is for approval only, not for construction. Copyright © Glyde Bautovich.



Cutler Village Narrabeen

for RSL Life Care
90 Veterans Parade Narrabeen NSW 2101 Australia
lot 2641/2026 DP 752038

dwg no.
DA-210-02

GA Elevations
Lift Elevations


21008

rev: 01




THIS PLAN IS TO BE READ IN
CONJUNCTION WITH
THE CONDITIONS OF DEVELOPMENT
CONSENT

DA2022/0495

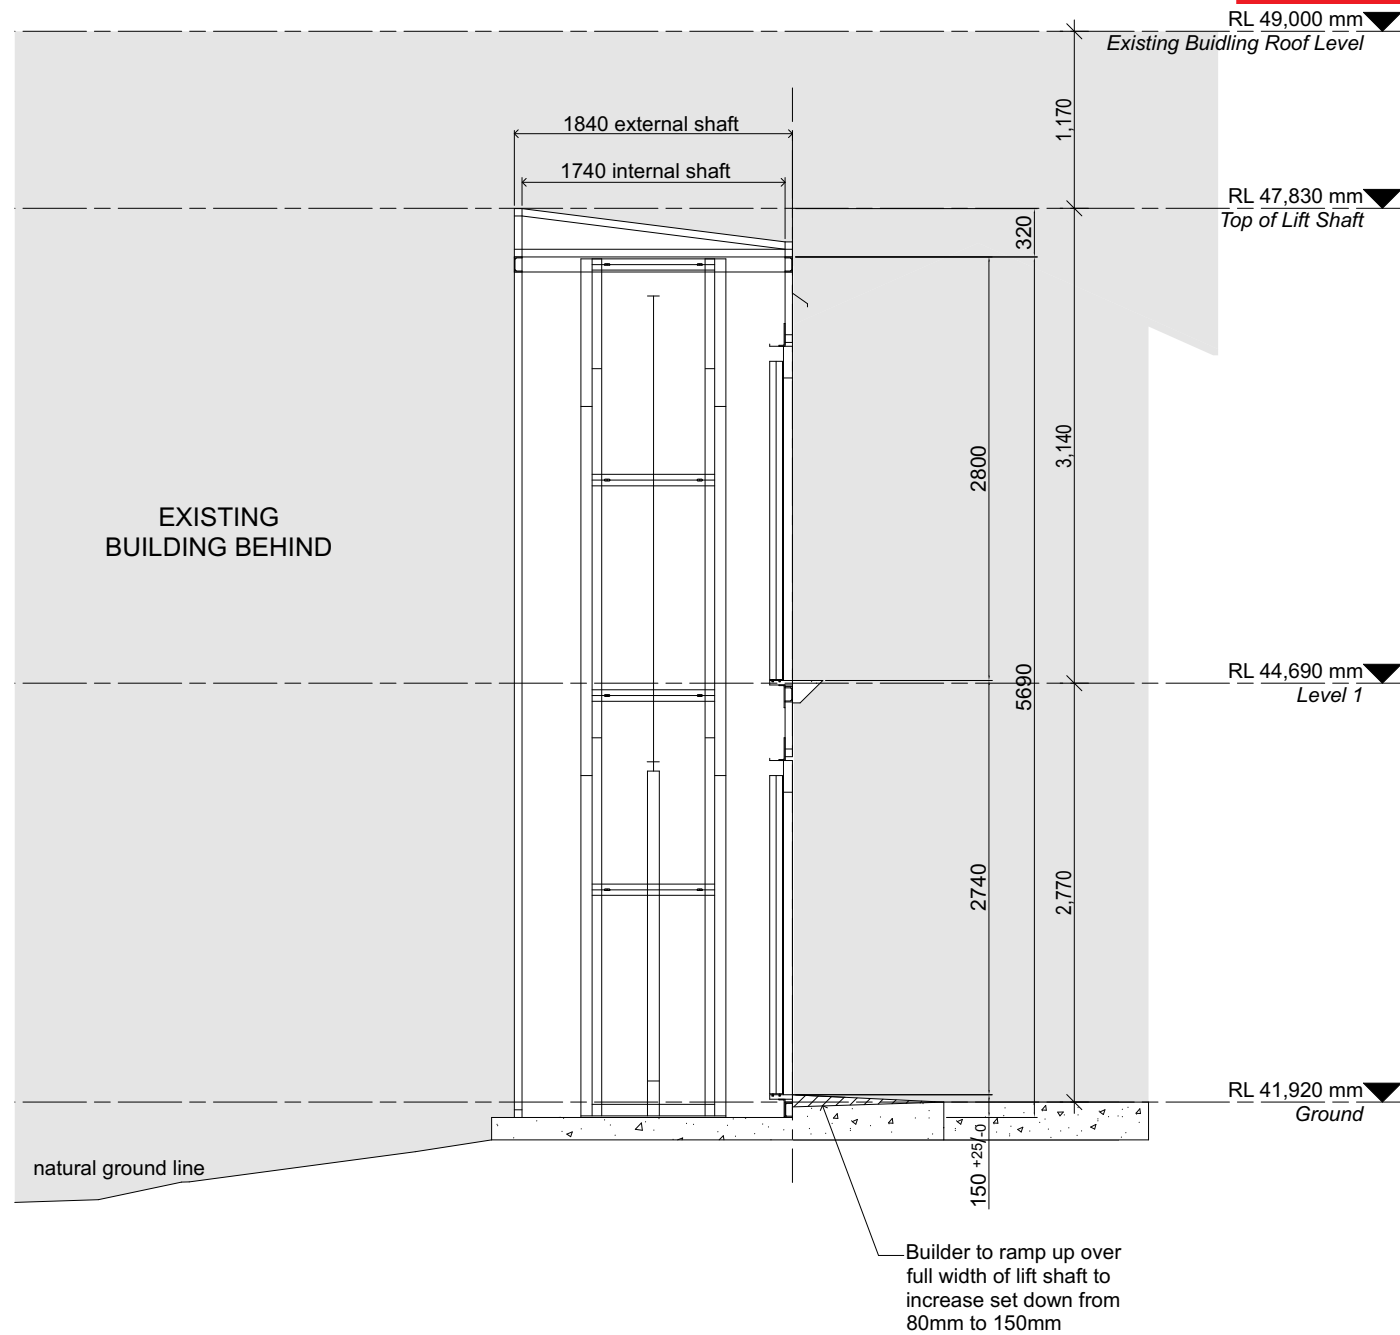

A-A Lift Section 1:50

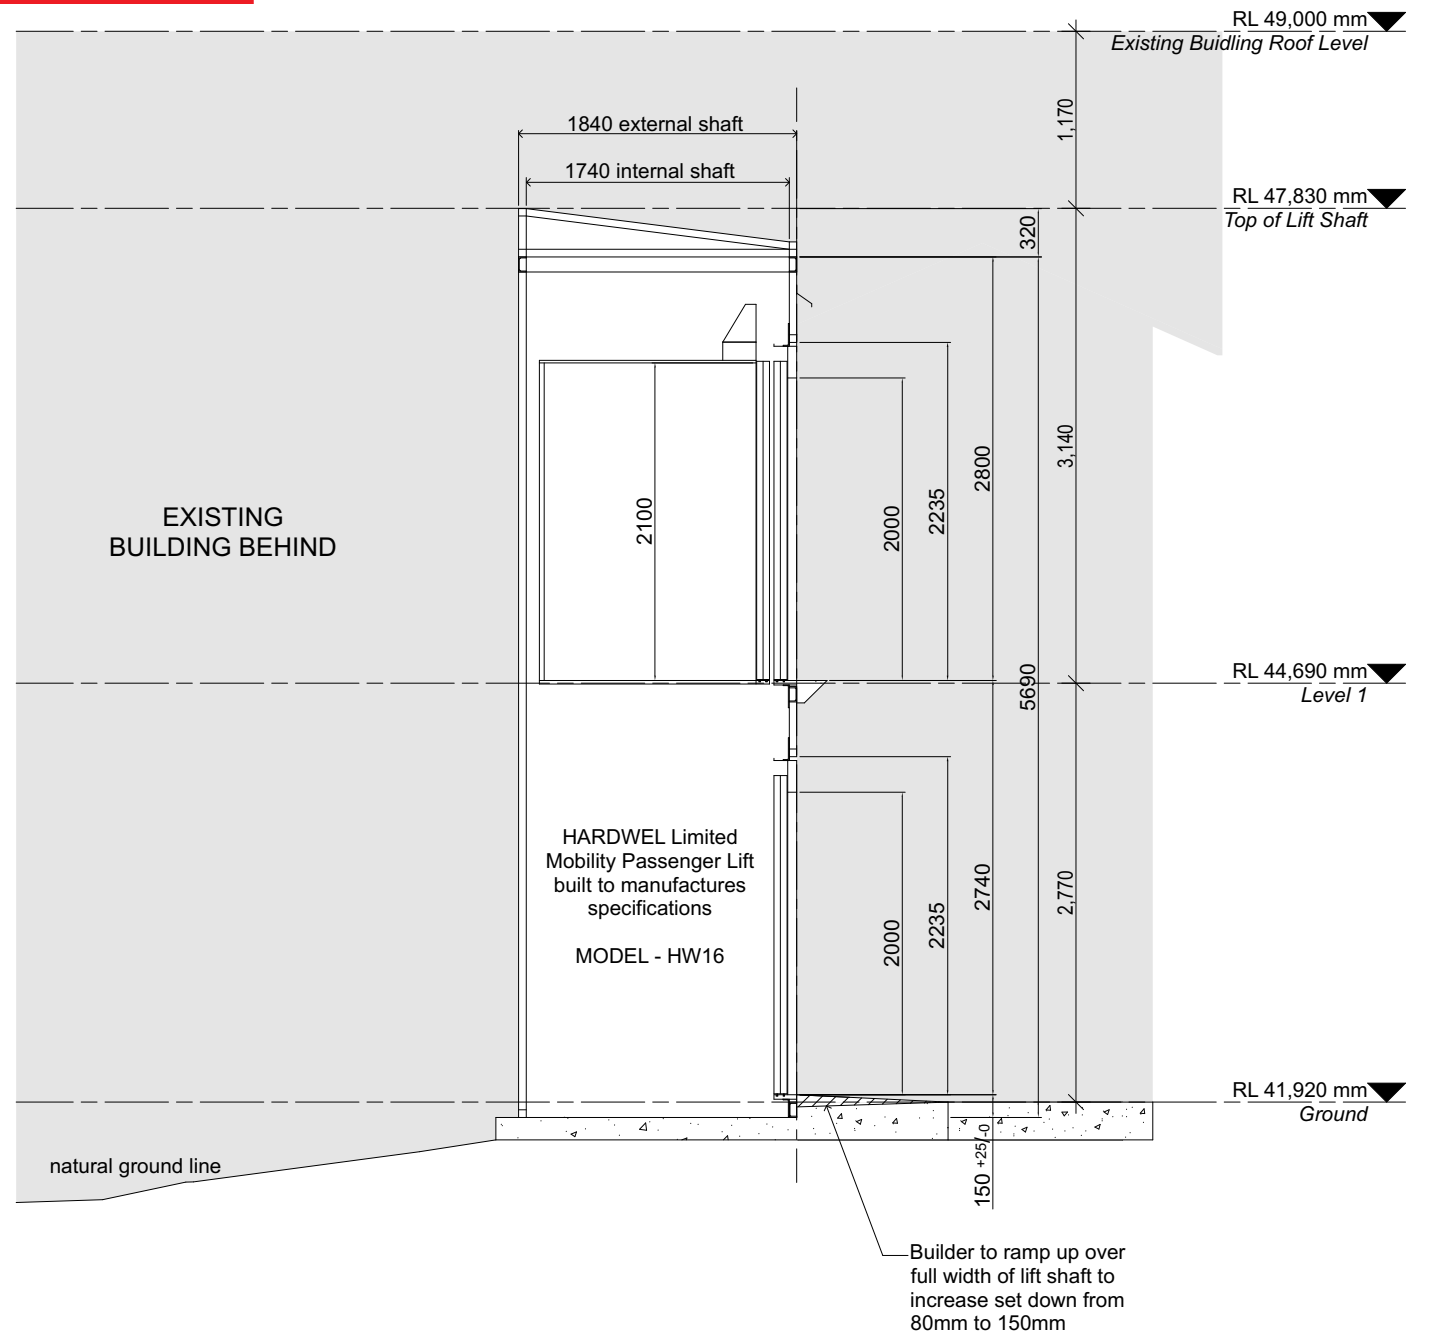

B-B Lift Section 1:50

GLYDE

unit 24, 47-55 john street
leichhardt 2040 nsw australia
M: 0414 336 436
T: 02 8216 1839
ABN: 27 227 626 896
info@glydebautovich.com.au
glydebautovich.com.au

BAUTOVICH

rev	date	revision notes
01	15/03/22	

drawn by	checked by
PH	CG

This drawing is for approval only, not for construction. Copyright © Glyde Bautovich.



Cutler Village Narrabeen

21008

for RSL Life Care
90 Veterans Parade Narrabeen NSW 2101 Australia
lot 2641/2026 DP 752038

dwg no.

DA-310-01

GA Sections

Lift Sections

rev: 01