
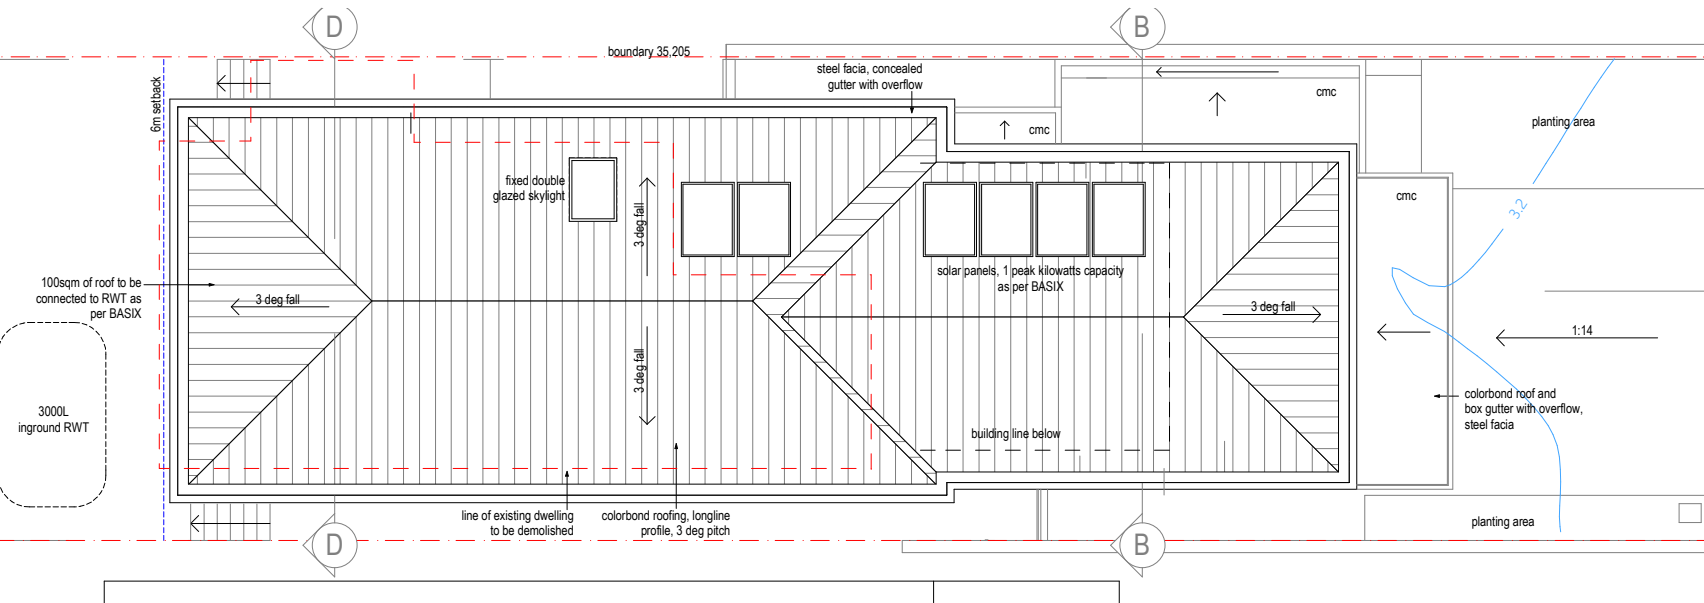


DO NOT SCALE FROM DRAWINGS

LEGEND

ACR	acrylic render, paint finish
CMC	corrugated steel, colorbond
CPT	carpet
AW	aluminium window, powdercoat
AD	aluminium door, powdercoat
FCB	fibre cement cladding, boards
FCS	fibre cement cladding, sheets
TMB	timber floorboards
TD	timber decking

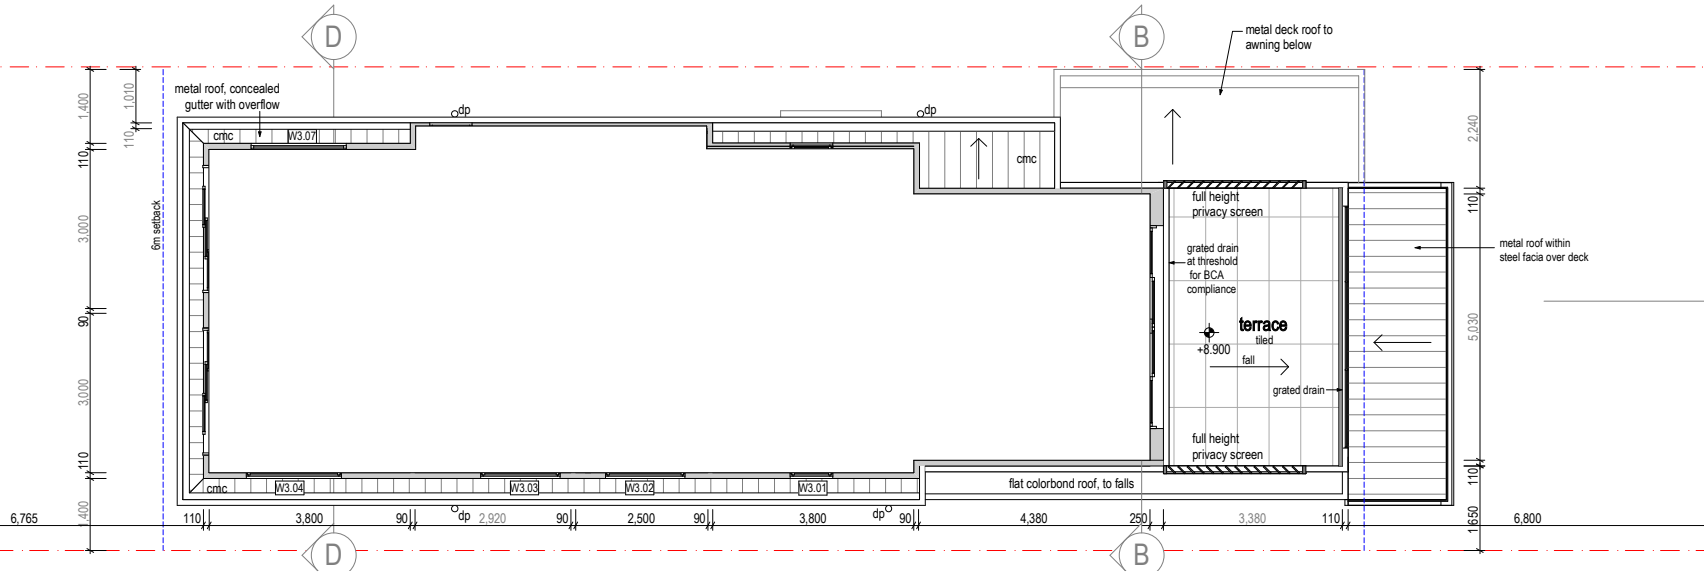

BM 02 NAIL IN KERB
RL 3.17 (A.H.D)

vehicular crossover and
driveway as per Council detail
(broom finish concrete)

revision	date
c	development application
b	pre-development application
a	development application revision for comment
d	development application
e	preliminary design
f	preliminary design
g	preliminary design
h	preliminary design
i	preliminary design

revision	date
18.09.2019	
22.07.2019	
08.06.2019	
26.11.2018	
05.11.2018	
26.10.2018	
27.09.2018	
14.08.2018	
30.08.2018	



JEFF KARSKENS DESIGNER
Level 2, 20 Hutchinson Street, Surry Hills, NSW 2010
studio@jkdesigner.com.au
m. +61 408 557 957

project
42 SURF ROAD
NORTH CURL CURL
Lot 33, DP 5659


client
ARCHER PROPERTIES
drawing title
NOTIFICATION PLANS

project status
Development Application
drawn
JK
date
18.09.2019
scale
1:100 @A3
drawing Number
A
revision
C


DO NOT SCALE FROM DRAWINGS

LEGEND

ACR	acrylic render, paint finish
CMC	corrugated steel, colorbond
CPT	carpet
AW	aluminium window, powdercoat
AD	aluminium door, powdercoat
FCB	fibre cement cladding, boards
FCS	fibre cement cladding, sheets
TMB	timber floorboards
TD	timber decking

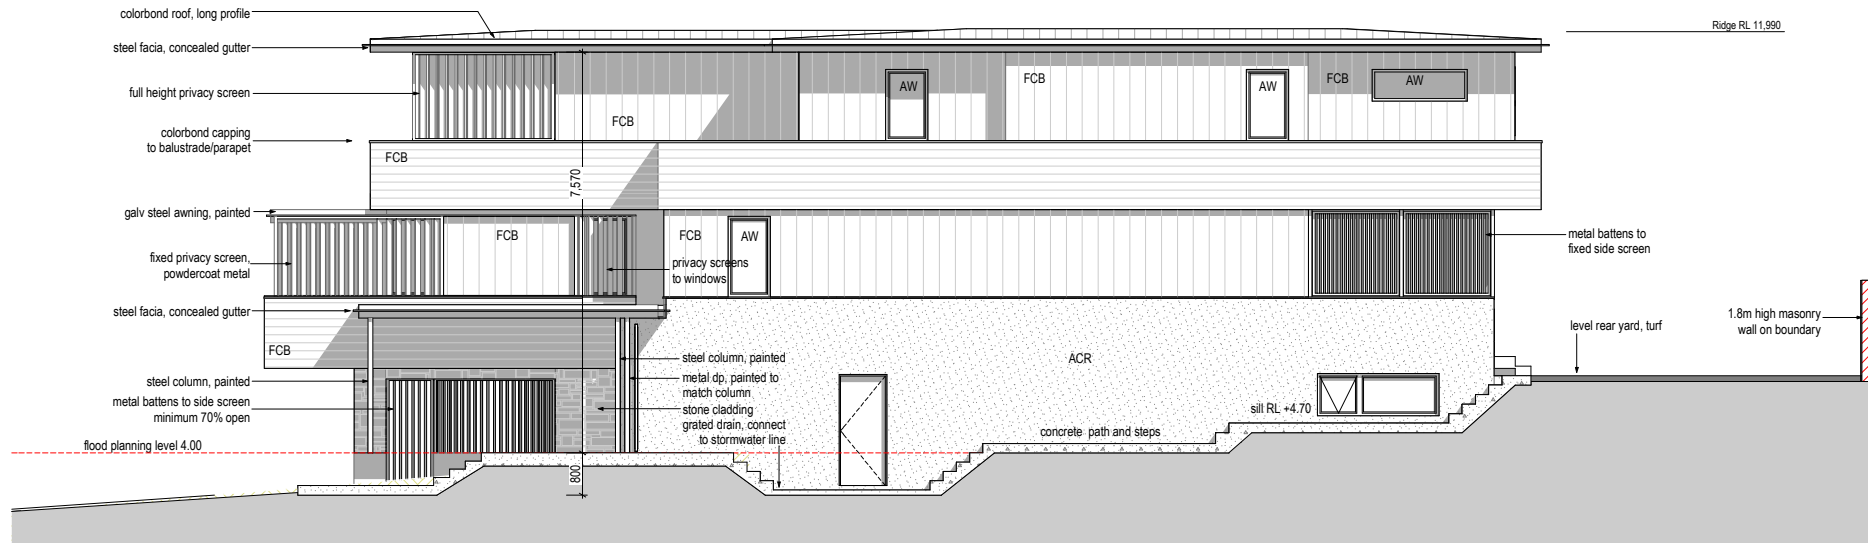

NORTH ELEVATION

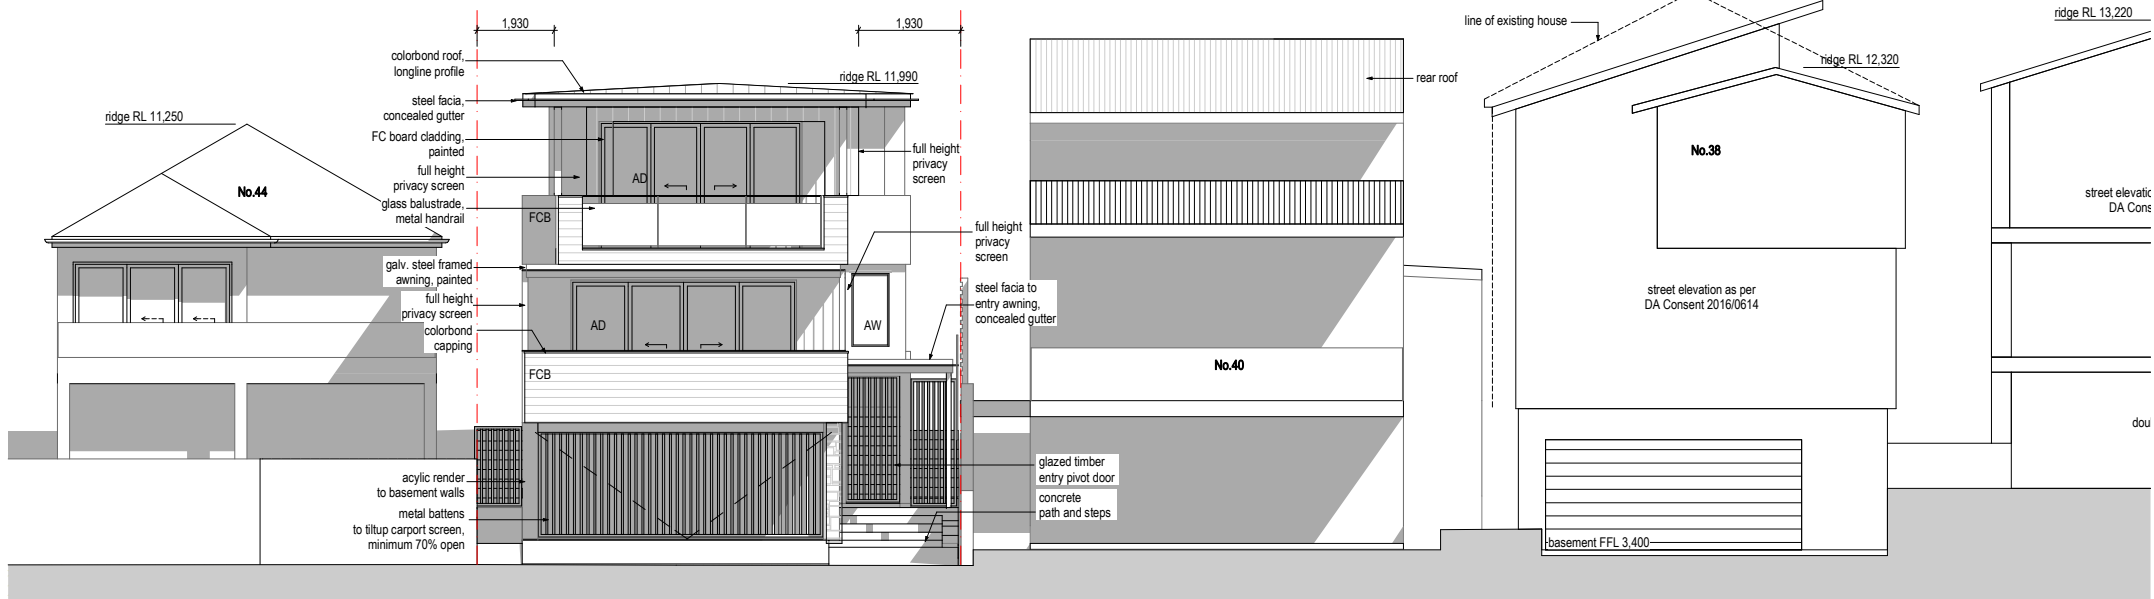

EAST (SURF RD) ELEVATION

c development application d pre-development application a development application revision for comment	18.09.2019 22.07.2019 08.05.2019
b development application c preliminary design e preliminary design f preliminary design g preliminary design h preliminary design	26.11.2018 06.11.2018 26.10.2018 27.09.2018 14.08.2018 30.08.2018
revision	date



JEFF KARSSENS DESIGNER
Level 2, 20 Hutchinson Street, Surry Hills NSW 2010
studio@jkdesigner.com.au
m. +61 408 557 957

project
42 SURF ROAD
NORTH CURL CURL
Lot 33, DP 5659

client
ARCHER PROPERTIES

drawing title
NORTH AND EAST ELEVATIONS



project status
Development Application

drawn JK date 18.09.2019

scale 1:100 drawing Number A 4.01 revision c

DO NOT SCALE FROM DRAWINGS

- LEGEND
- ACR acrylic render, paint finish
 - CMC corrugated steel, colorbond
 - CPT carpet
 - AW aluminium window, powdercoat
 - AD aluminium door, powdercoat
 - FCB fibre cement cladding, boards
 - FCS fibre cement cladding, sheets
 - TMB timber floorboards
 - TD timber decking

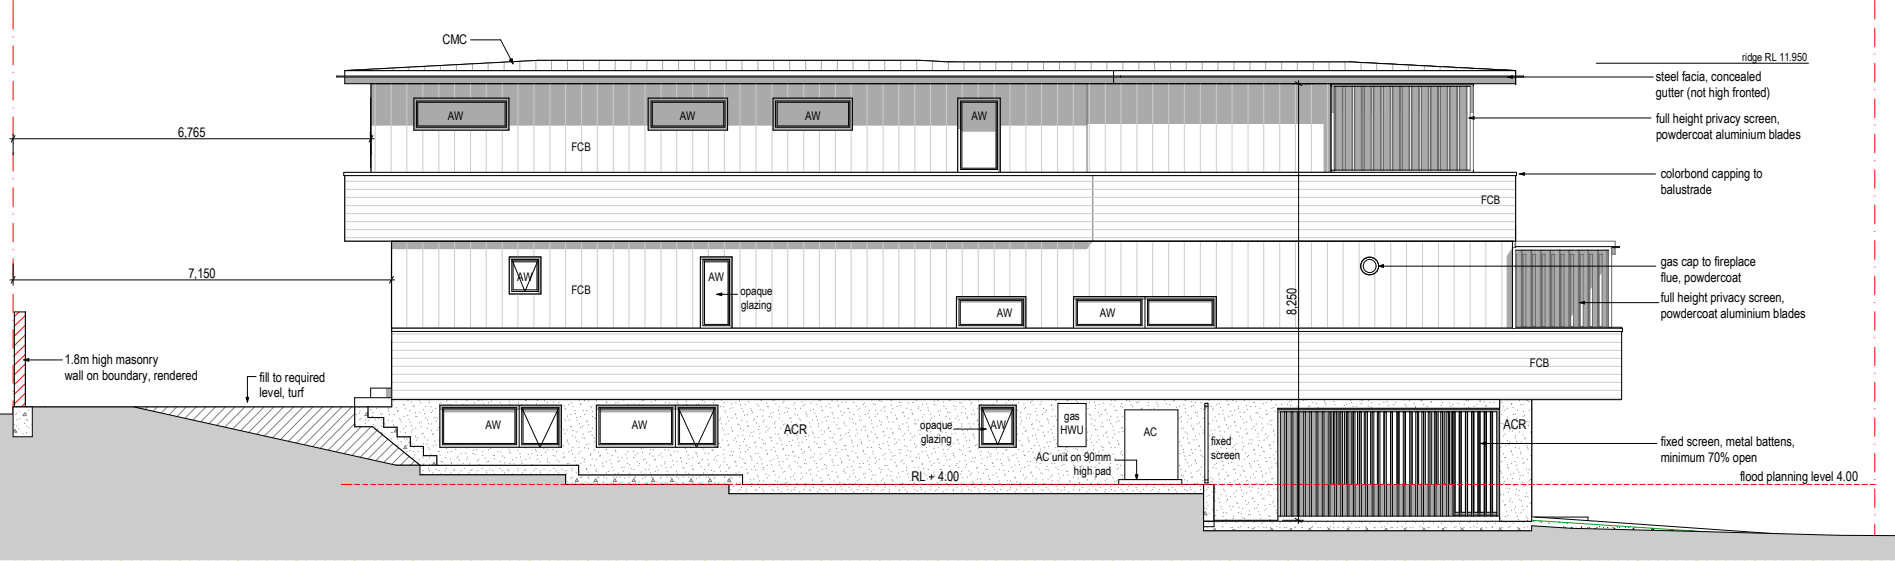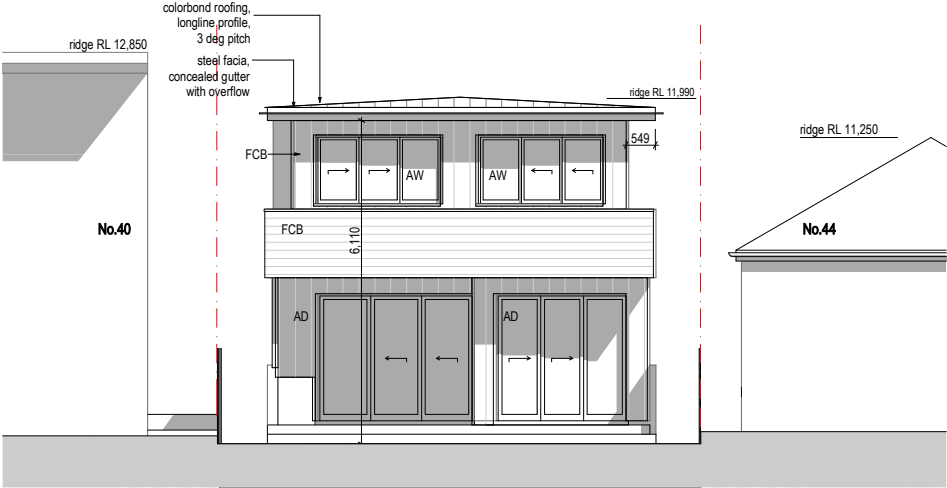

SOUTH ELEVATION

c development application
b pre-development application
a development application revision for comment
preliminary design
preliminary design
preliminary design
preliminary design
preliminary design
revision

18.09.2019
22.07.2019
08.06.2019
26.11.2018
05.11.2018
26.10.2018
27.09.2018
14.08.2018
30.08.2018
date



JK
JEFF KARSKENS DESIGNER
Level 2, 20 Hutchinson Street, Surry Hills, NSW 2010
studio@jkdesigner.com.au
m. +61 408 557 957

project
42 SURF ROAD
NORTH CURL CURL
Lot 33, DP 5659

client
ARCHER PROPERTIES
drawing title
SOUTH AND WEST ELEVATIONS

project status
Development Application
drawn
JK
scale
1:100
date
18.09.2019
drawing Number
A 4.02
revision
c