

THIS PLAN TO BE READ IN
CONJUNCTION WITH


MOD2014/ 0091

WARRINGAH COUNCIL


SITE CALCULATIONS	
SITE	561.0 M2
PROPOSED SITE COVERAGE	
RESIDENCE	214.2 m2
PROPOSED POOL AND DECK	40.32 m2
PROPOSED LANDSCAPE OPEN SPACE	
Not including driveways paved roofed areas tennis court car parking and stormwater structures decks	
Not included area <2	
Including pool 159.6m2 (28.4%)	

SITE PLAN


PROPOSED SWIMMING POOL AT No 1142, PITWATER ROAD COLLORAY For Mr. M. Mc GUINNESS	
SITE PLAN	
S. POLYCARPOU MIE Aust CP Eng CHARTERED PROFESSIONAL ENGINEER CIVIL & STRUCTURAL N P E R 9259	
26, IRRIBIN STREET MARAYONG NSW 2148	MOB 0408 269 780 TEL (02) 98318738 FAX (02) 9679 8716 E M s_poly@tpg.com.au
DATE May 2014 Scale 1: 200,	DR. No 2659/1

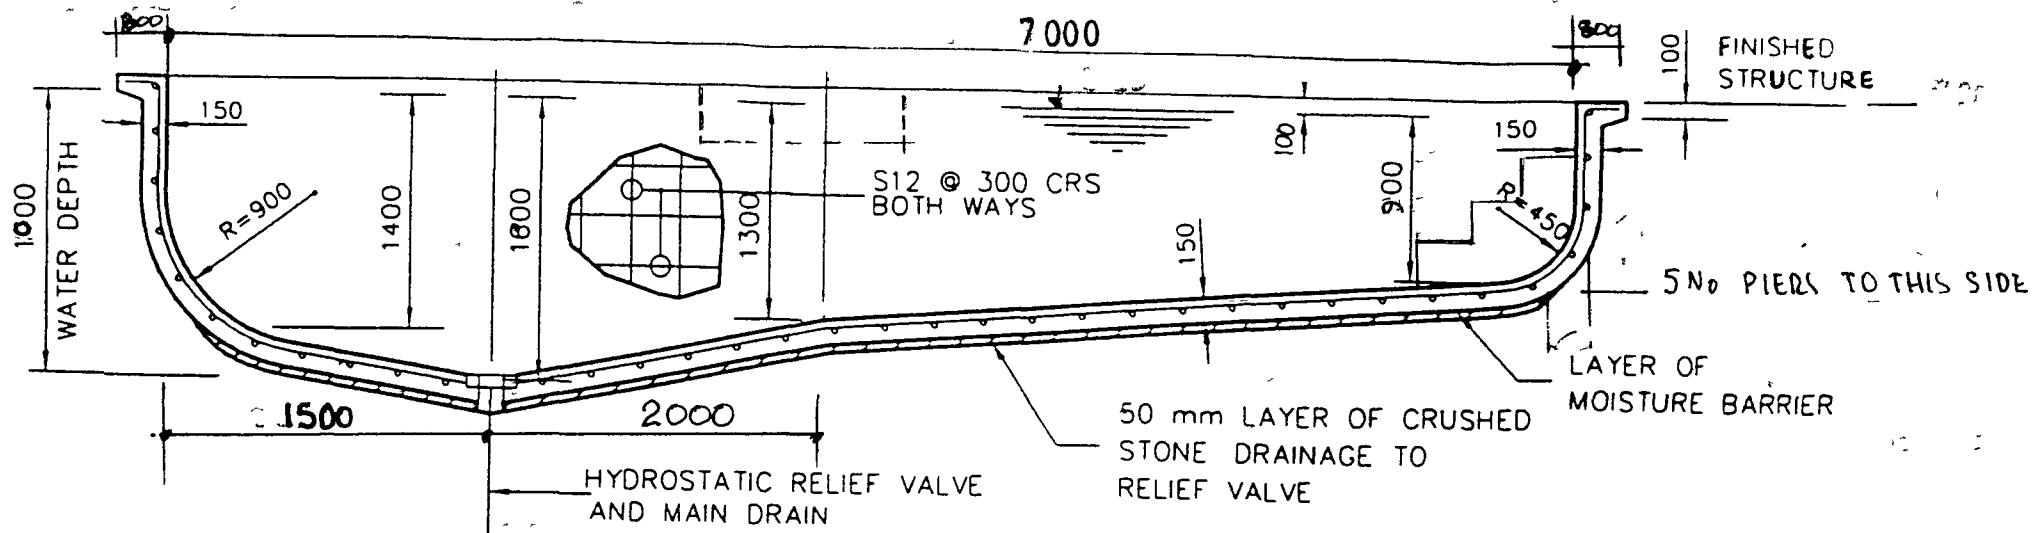



LONGITUDINAL SECTION N.T.S.

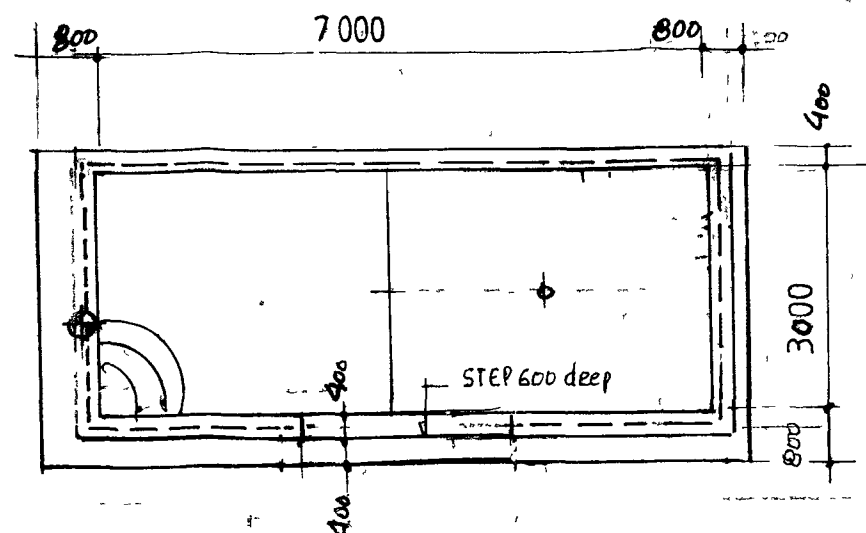

PLAN N.T.S.

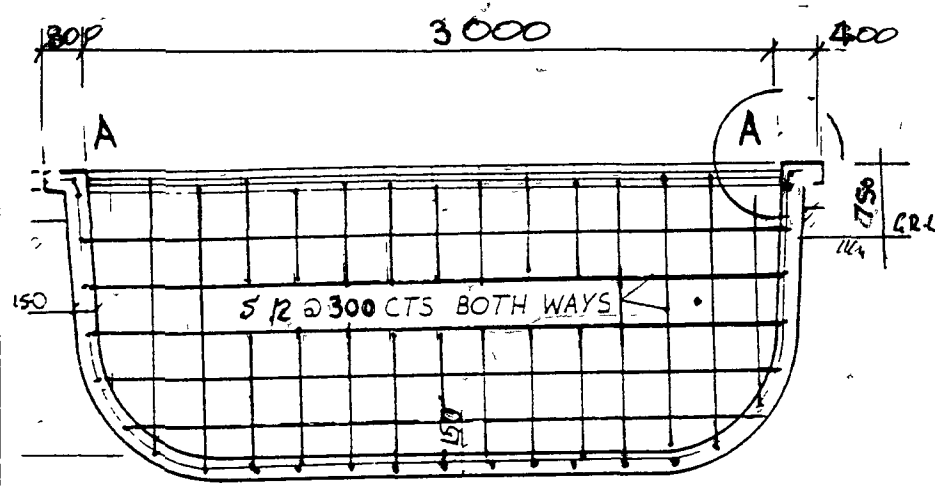


DEEP END SECTION NOT 7 S

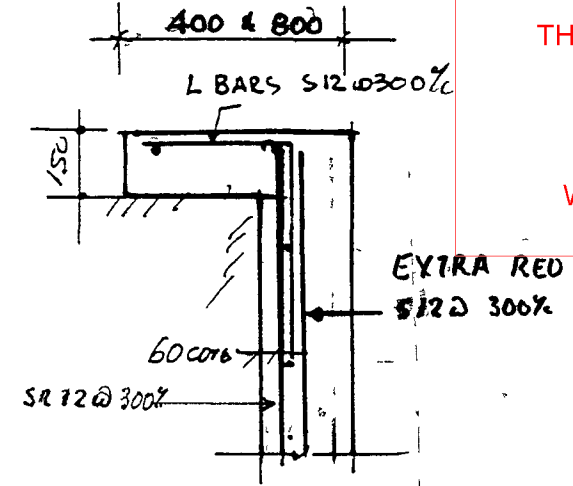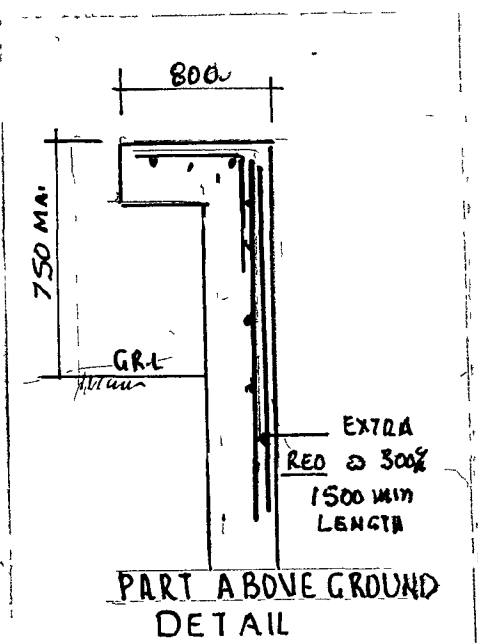


DETAIL A

THIS PLAN TO BE READ IN CONJUNCTION WITH
MOD2014/ 0091
WARRINGAH COUNCIL

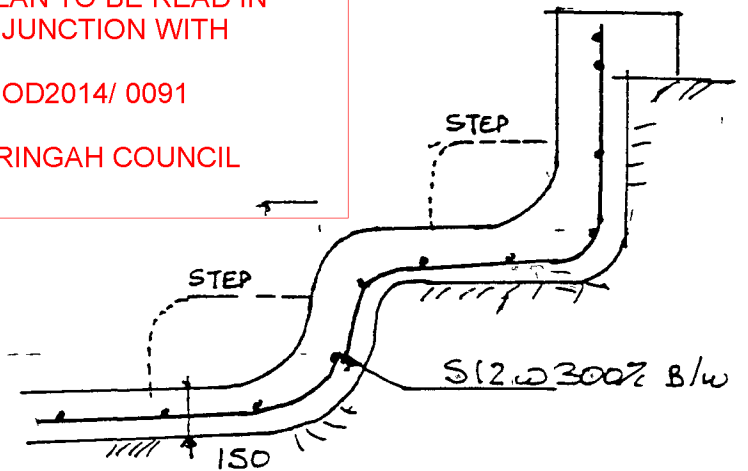


BEACH AND STEPS DETAIL AND SWIM OUT


Do not scale drawings. Figured dimensions only to be used

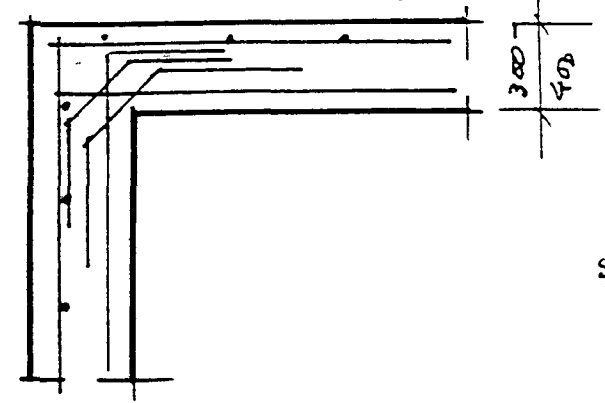

SQUARE CORNER OF COPING RED DETAIL

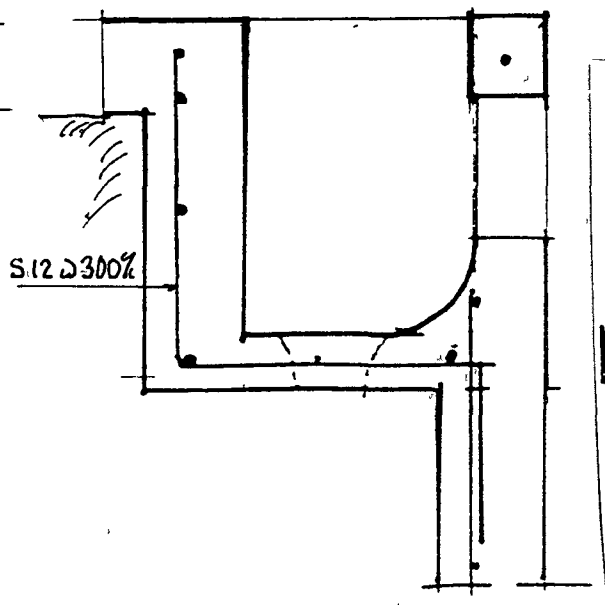

SKIMMER SECTION C-C

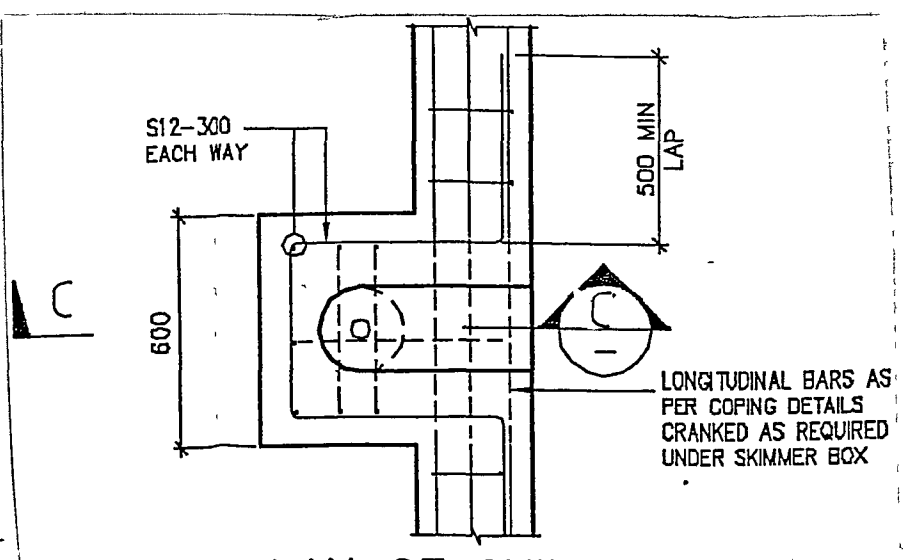

PLAN OF SKIMMER

HYDROSTATIC RELIEF VALVE DETAIL

PROPOSED SWIMMING POOL AT
No 1142, PITWATER ROAD
COLLAROY
 For Mr. M. Mc GUINNESS

SWIMMING POOL R. C. DETAILS

S. POLYCARPOU MIE Aust CP Eng
 CHARTERED PROFESSIONAL ENGINEER
 CIVIL & STRUCTURAL N P E R 9259
 26, IRRIBIN STREET MOB 0408 269 780
 MARAYONG NSW 2148 TEL (02) 98318738
 FAX (02) 9679 8716
 E M s_poly@tpg.com.au

DATE May 2014
 Scale 1: 100, 1:20
 DR. No 2659/2