


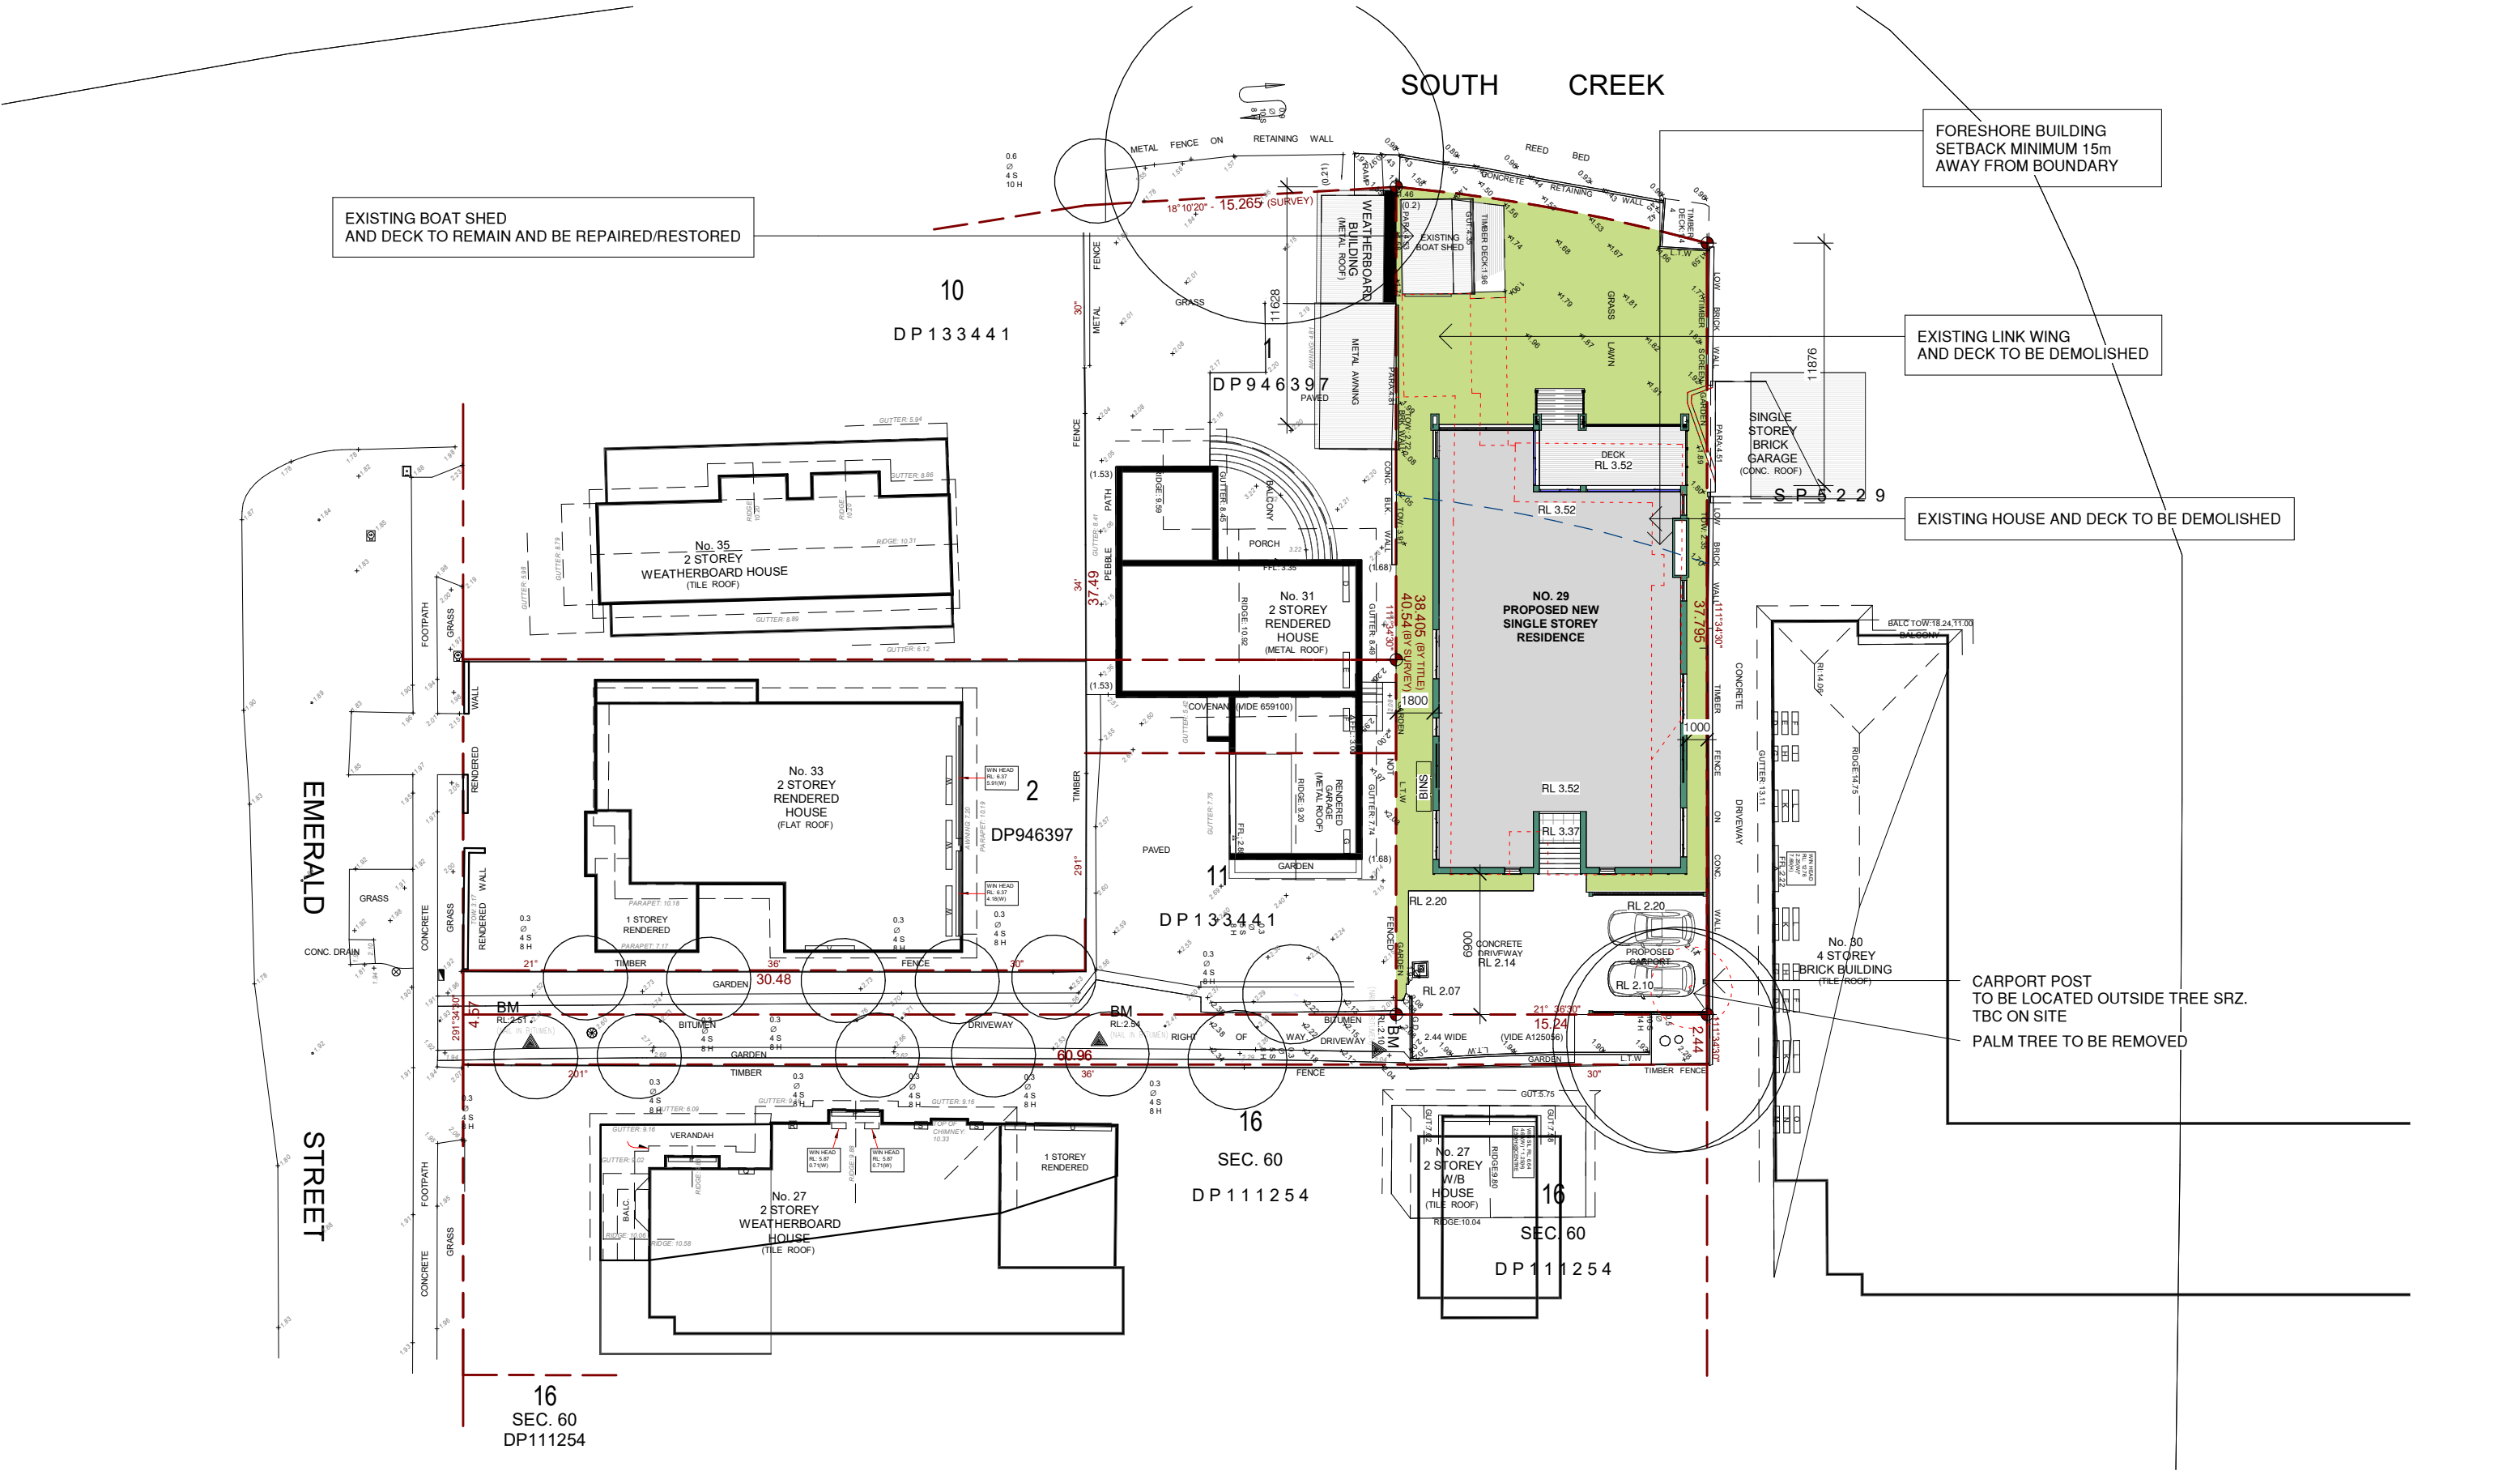

1

SITE PLAN

1 : 300

URSINO

ARCHITECTS

Suite 46 , 99 Moore St, Leichhardt NSW 2040

(02) 8970 2421 / PO Box 981 Five Dock NSW 2046

www.ursino.com.au

NOMINATED ARCHITECT: Robert Ursino NSW ARB No: 10565

REVISION	DESCRIPTION	DATE	LEGEND & NOTES
A	DA ISSUE - NOT FOR CONSTRUCTION	28.04.2025	EXISTING TREE TO BE RETAINED EXISTING TREE TO BE REMOVED PROPOSED NEW TREE
GENERAL NOTES: ALL DIMENSIONS TO BE VERIFIED BY BUILDER PRIOR TO COMMENCEMENT OF WORKS /// BOUNDARY DIMENSIONS & ALL LEVELS SUBJECT TO CONFIRMATION BY BUILDER. USE FIGURED DIMENSIONS ONLY. DO NOT SCALE FROM PLANS /// ALL WORKS TO COMPLY WITH THE RELEVANT AUSTRALIAN STANDARDS /// ALL WORKS ARE TO BE CARRIED OUT IN ACCORDANCE WITH THE REQUIREMENTS OF THE BUILDING CODE OF AUSTRALIA /// ALL DRAWINGS ARE DESIGN INTENT ONLY AND NOT FOR CONSTRUCTION. COPYRIGHT: THIS DRAWING AND DESIGN IS SUBJECT TO COPYRIGHT AND SHALL NOT BE COPIED IN WHOLE OR IN PART WITHOUT THE WRITTEN PERMISSION FROM URSINO ARCHITECTS.			

DA ISSUE - NOT FOR CONSTRUCTION

CLIENT

HOPSDAL

SCALE

@ A3

As indicated

DRAWING TITLE

SITE PLAN

ADDRESS

29 EMERALD STREET

NARRABEEN, NSW 2101

DRAWN BY.

LL

PROJECT NO.

23.09

DESIGNED BY.

RU

REV

A

TRUE NORTH

DATE

28.04.2025

DRAWING NO.

A202