




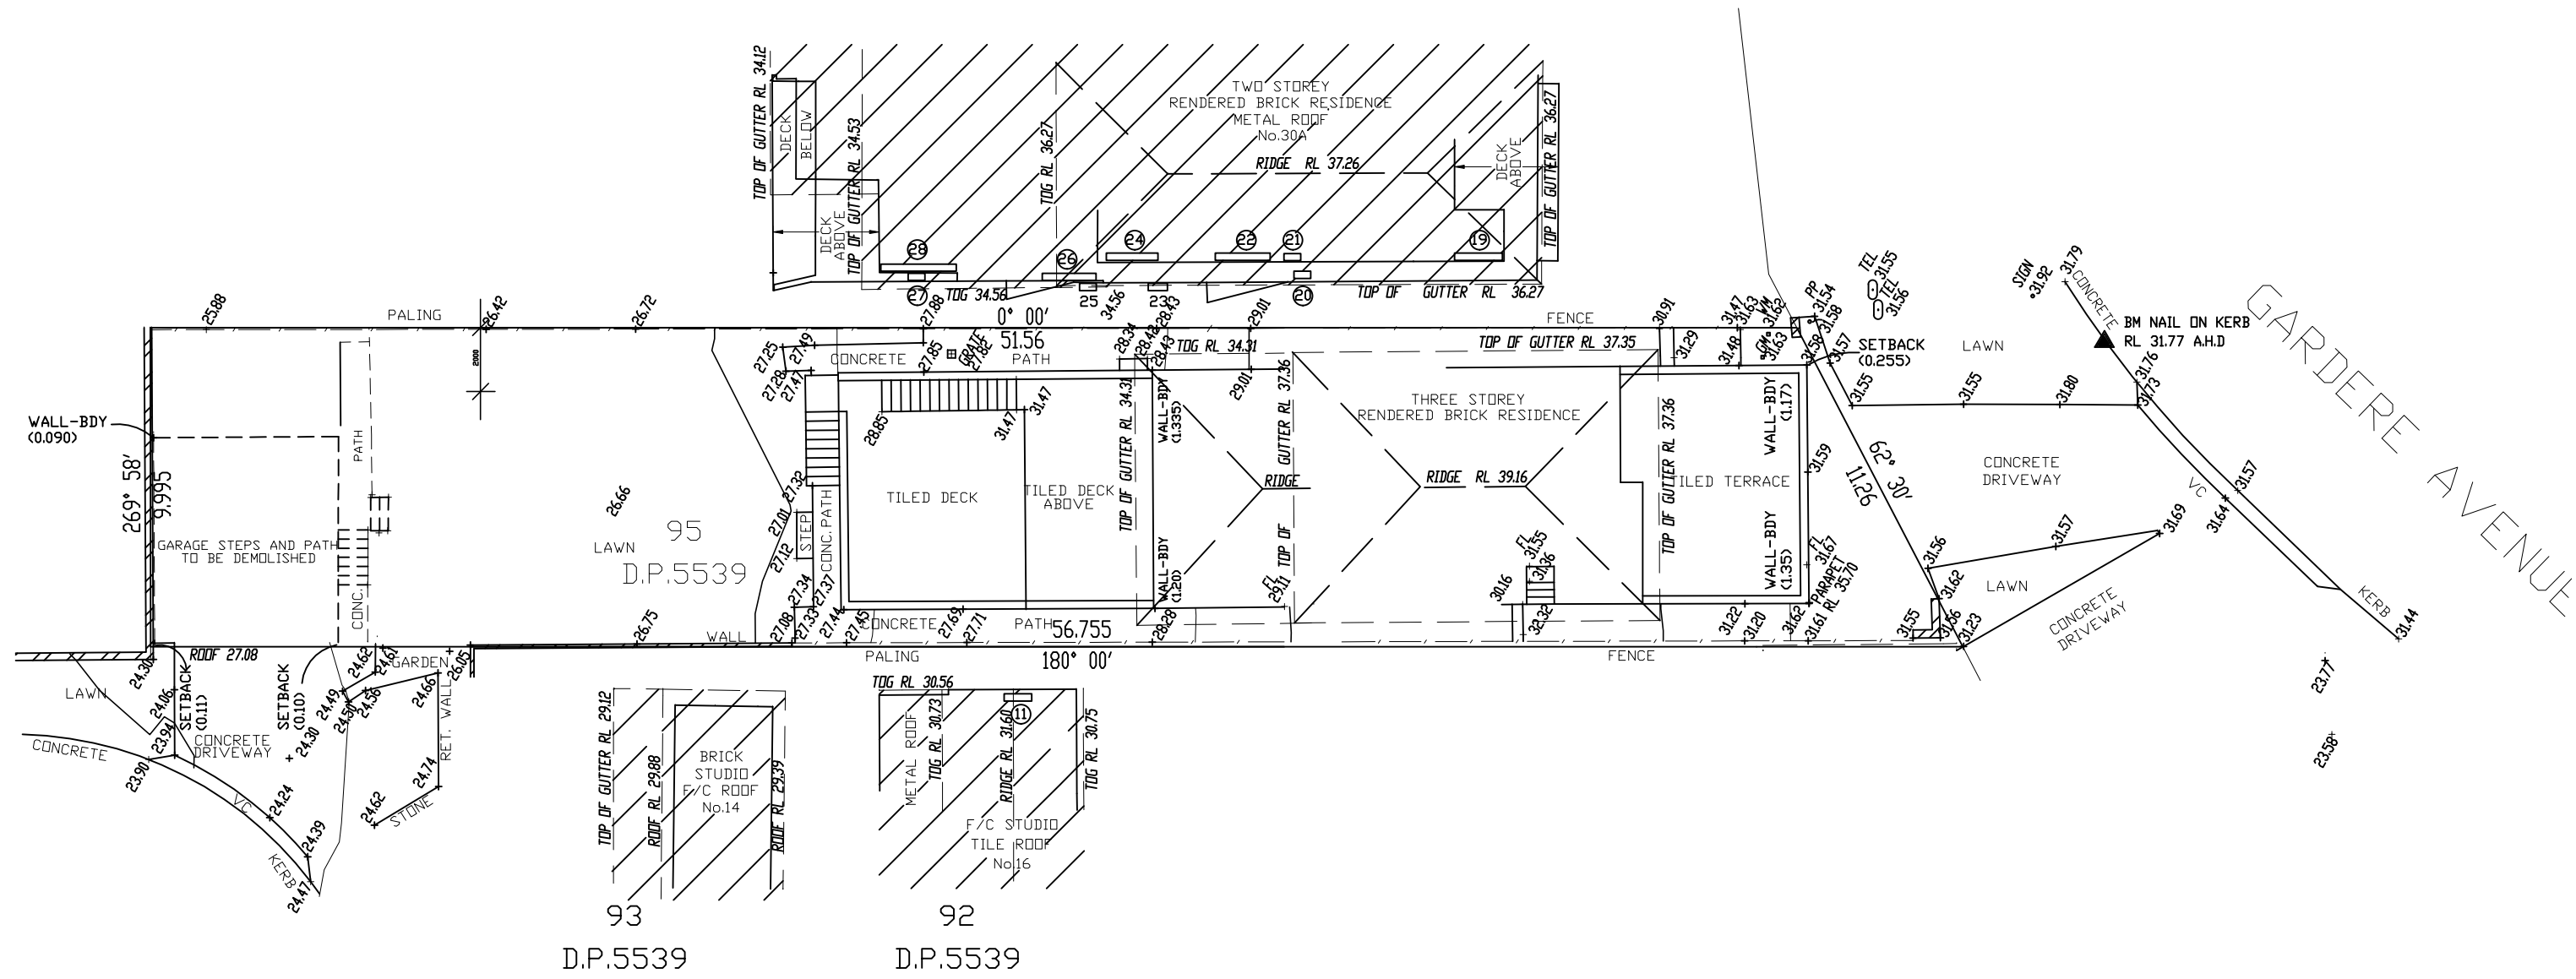

DEMOLITION PLAN

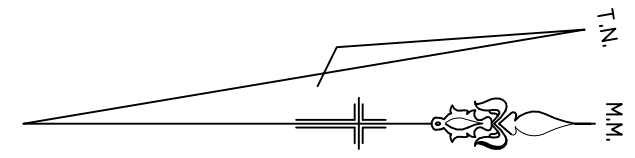

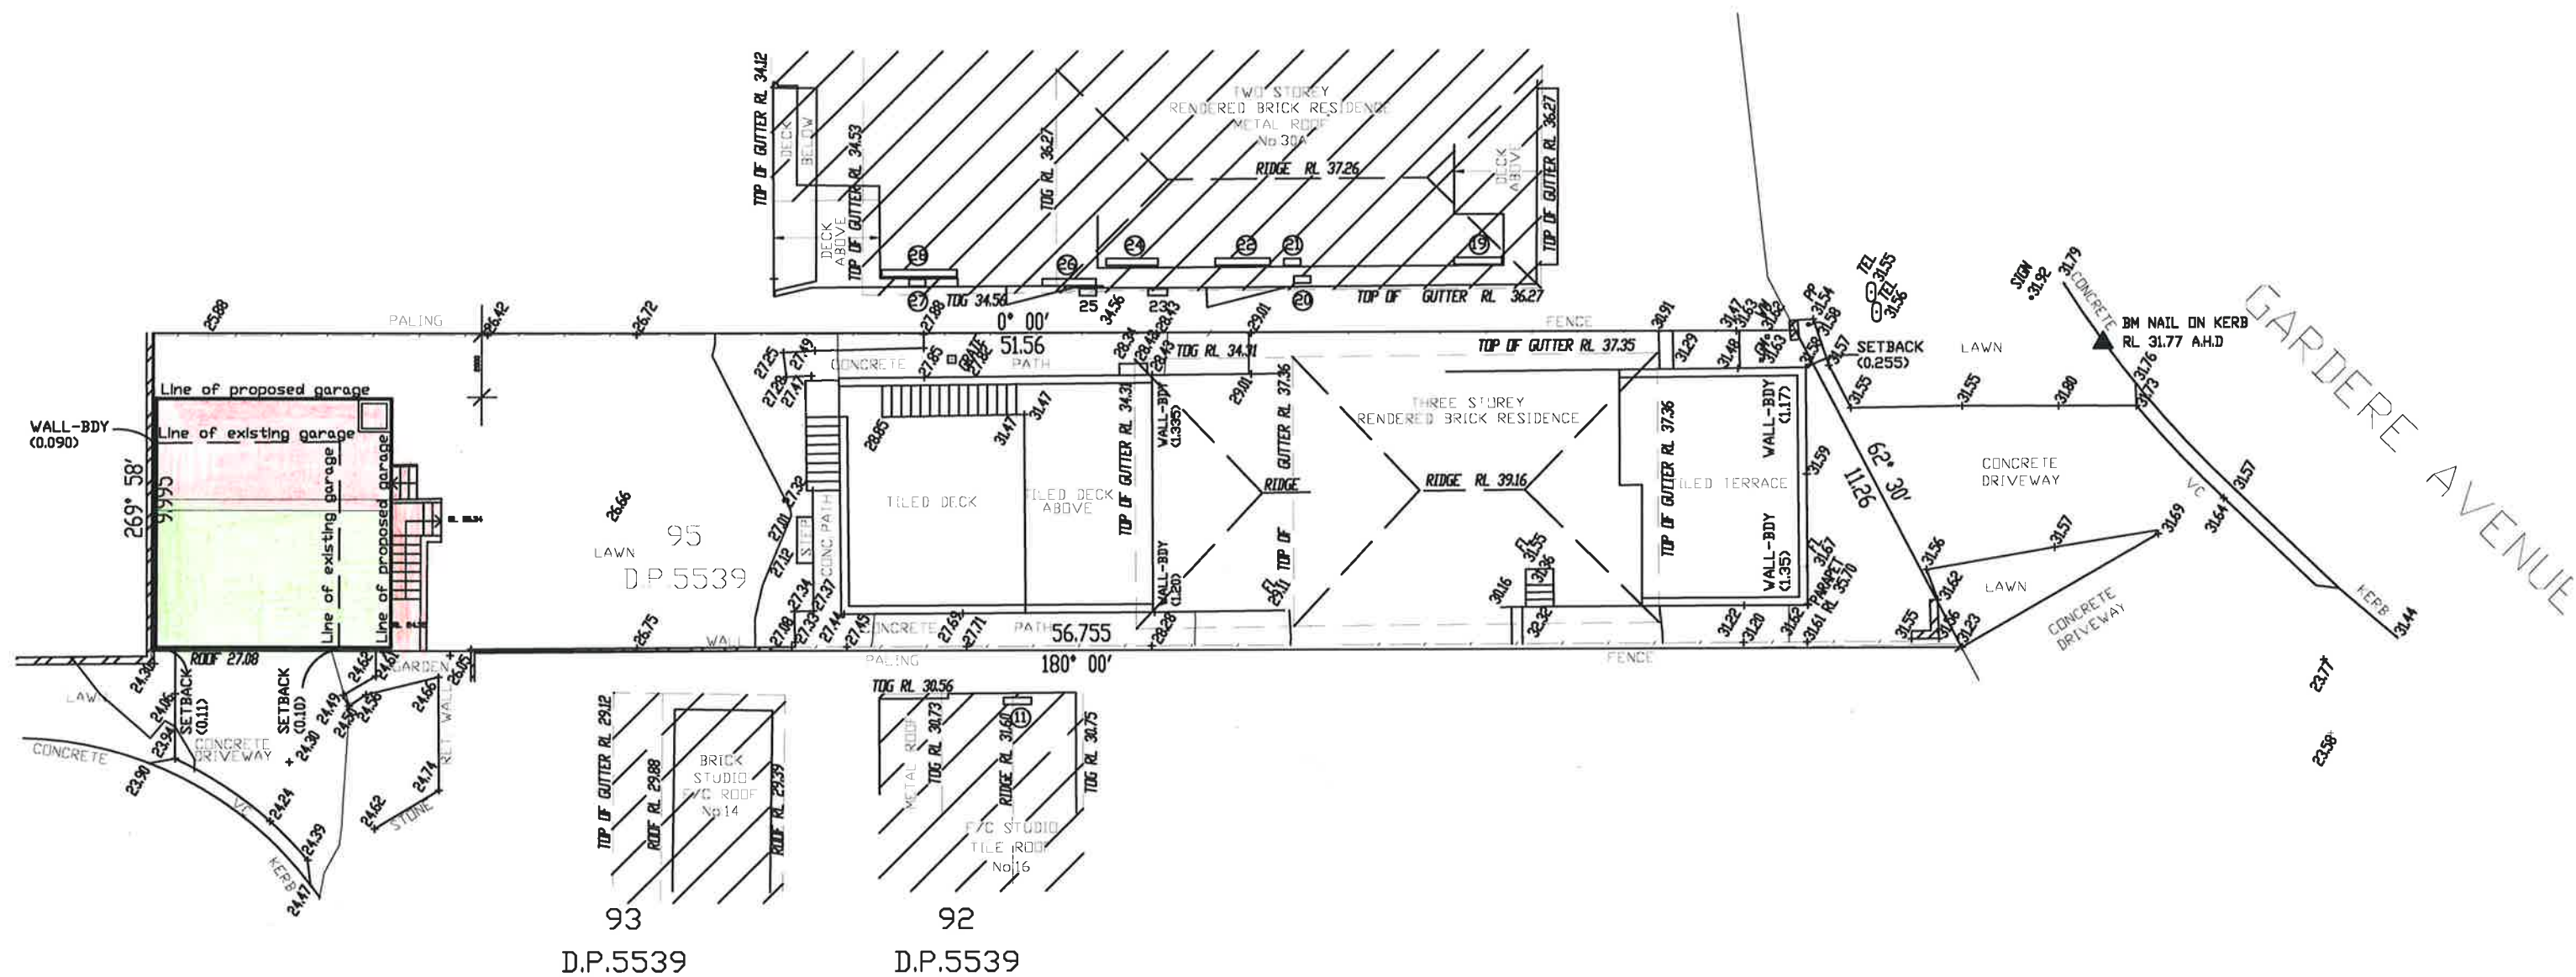

SITE PLAN

All Dimensions are in millimetres  
Written Dimensions preferred to scale  
All measurements to be checked on site  
All work to BCA and AS  
NOT FOR CONSTRUCTION



© COPYRIGHT 2021

Client  
**C PERKINS & S PATERSON**  
28 GARDERE AVENUE  
CURL CURL NSW 2096

Project  
**ALTERATIONS AND ADDITIONS**  
28 GARDERE AVENUE  
CURL CURL NSW 2096



Drawing  
**SITE PLAN**

**DEVELOPMENT APPLICATION**


**PETER PRINCI architects**  
ABN 34 315 485 678  
Registration No. 7048  
P.O. Box 615  
Frenchs Forest NSW 1580  
Email: peter@pparchitects.com.au  
www.pparchitects.com.au  
Ph: (02) 9452 5661  
Fax: (02) 9452 5662  
Mobile: 0418 166 002

|                       |                        |
|-----------------------|------------------------|
| Drawn<br><b>PP</b>    | Job No.                |
| Checked<br><b>PP</b>  | Date<br><b>Nov '21</b> |
| Scale<br><b>1:200</b> | Issue<br><b>A</b>      |


Drawing No.  
**DA01**

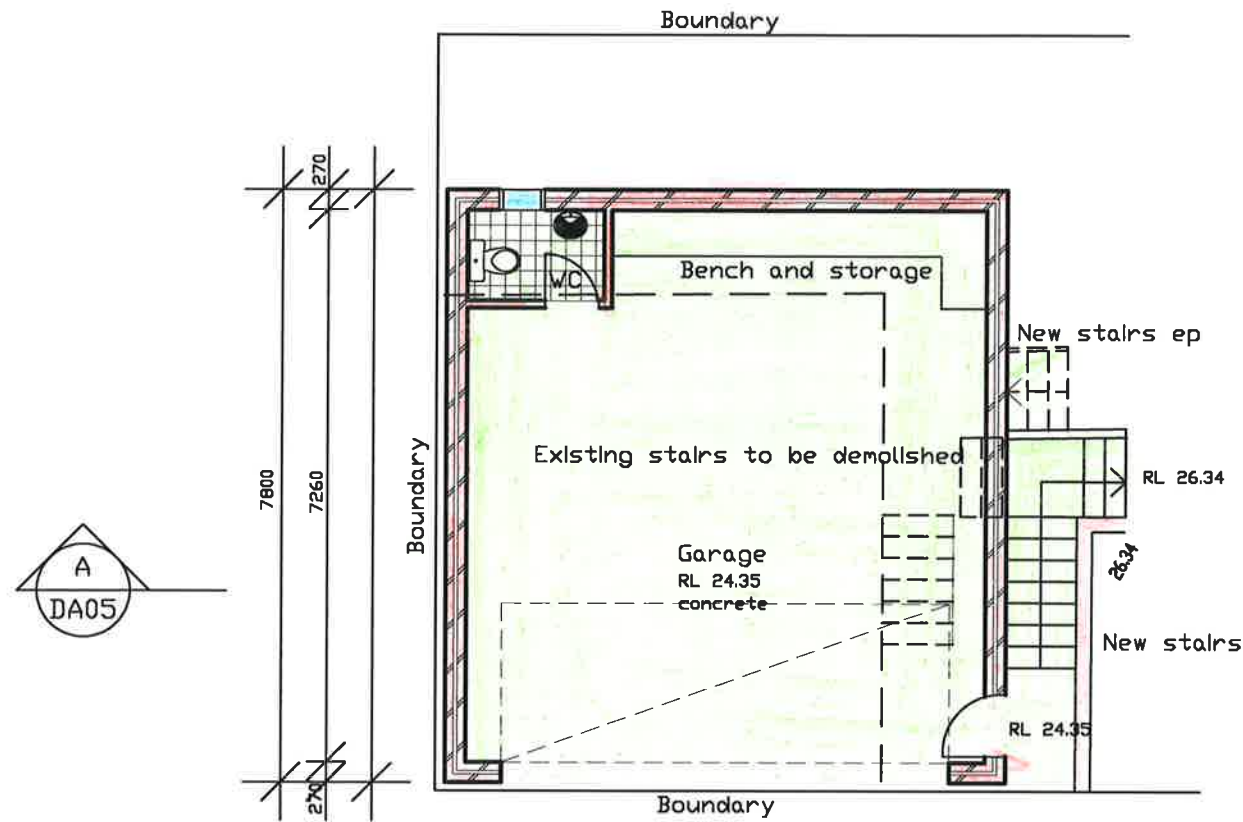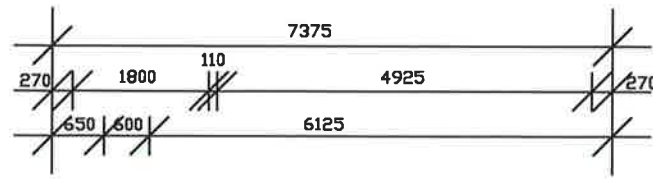

GARAGE PLAN

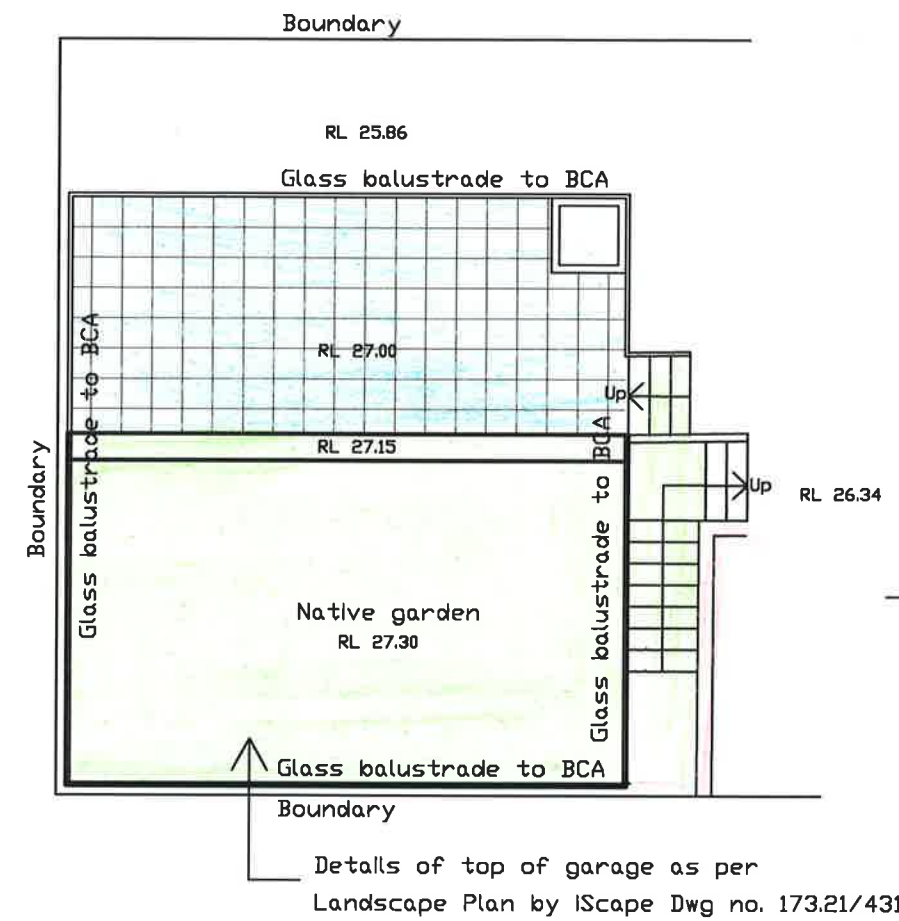

ROOF PLAN

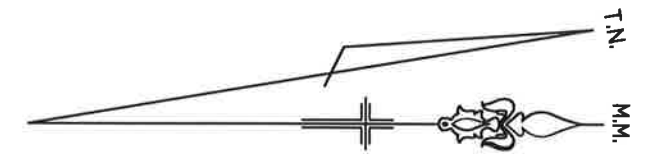

All Dimensions are in millimetres  
Written Dimensions preferred to scale  
All measurements to be checked on site  
All work to BCA and AS  
NOT FOR CONSTRUCTION



© COPYRIGHT 2021

Client  
C PERKINS  
28 GARDERE AVENUE  
CURL CURL NSW 2096

Project  
ALTERATIONS AND ADDITIONS  
28 GARDERE AVENUE  
CURL CURL NSW 2096


Drawing  
GARAGE PLANS

DEVELOPMENT APPLICATION

**PETER PRINCI architects**  
ABN 34 315 485 678  
Registration No. 7048  
P.O. Box 615  
Frenchs Forest NSW 1640  
Email: peter@pparchitects.com.au  
www.pparchitects.com.au  
Ph: (02) 9452 5661  
Fax: (02) 9452 5662  
Mobile: 0418 166 002

|                |                 |
|----------------|-----------------|
| Drawn<br>PP    | Job No.         |
| Checked<br>PP  | Date<br>Nov '21 |
| Scale<br>1:100 | Issue<br>A      |

Drawing No.  
DA02

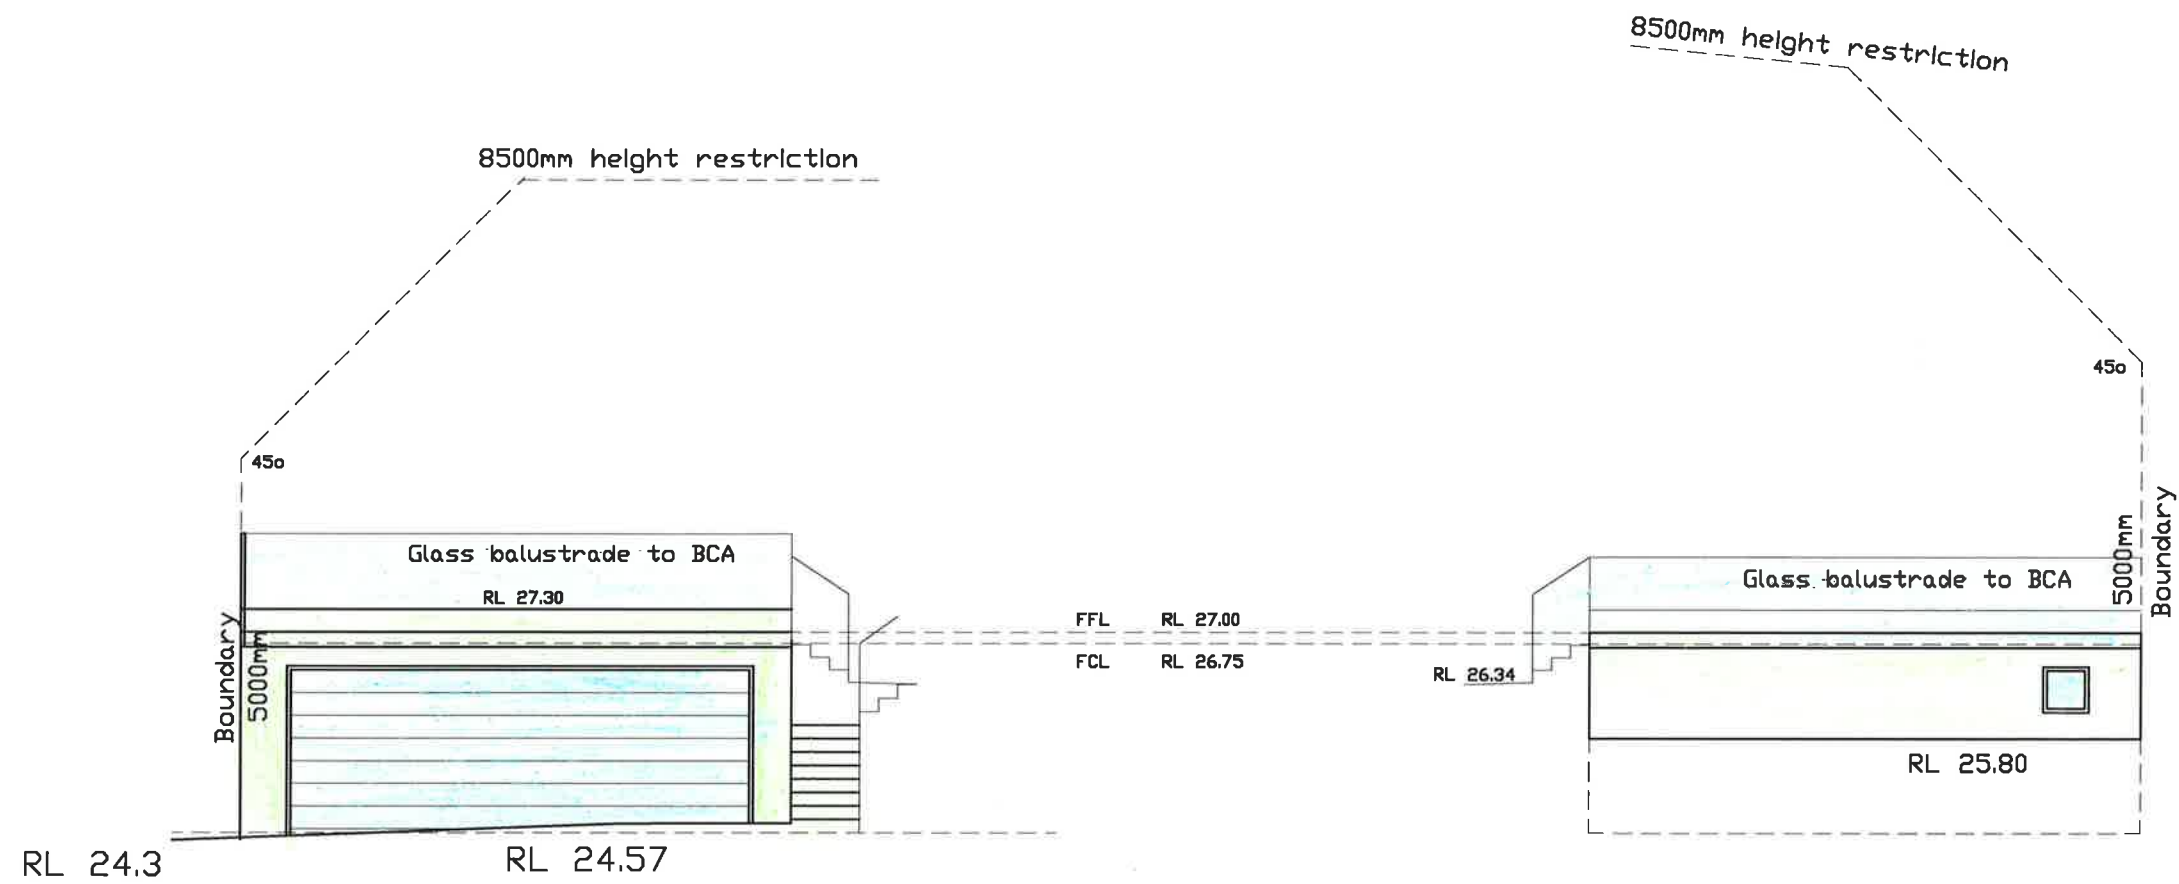

EAST ELEVATION

WEST ELEVATION

All Dimensions are in millimetres  
Written Dimensions preferred to scale  
All measurements to be checked on site  
All work to BCA and AS  
NOT FOR CONSTRUCTION



© COPYRIGHT 2021

Client  
**C PERKINS**  
28 GARDERE AVENUE  
CURL CURL NSW 2096

Project  
**ALTERATIONS AND ADDITIONS**  
28 GARDERE AVENUE  
CURL CURL NSW 2096


Drawing  
**GARAGE ELEVATIONS**

**DEVELOPMENT APPLICATION**

**PETER PRINCI architects**  
ABN 34 315 485 678  
Registration No. 7048  
P.O. Box 615  
Frenchs Forest NSW 1640  
Email: peter@pparchitects.com.au  
www.pparchitects.com.au  
Ph: (02) 9452 5661  
Fax: (02) 9452 5662  
Mobile: 0418 166 002

|                       |                        |
|-----------------------|------------------------|
| Drawn<br><b>PP</b>    | Job No.                |
| Checked<br><b>PP</b>  | Date<br><b>Nov '21</b> |
| Scale<br><b>1:100</b> | Issue<br><b>A</b>      |

Drawing No.  
**DA03**

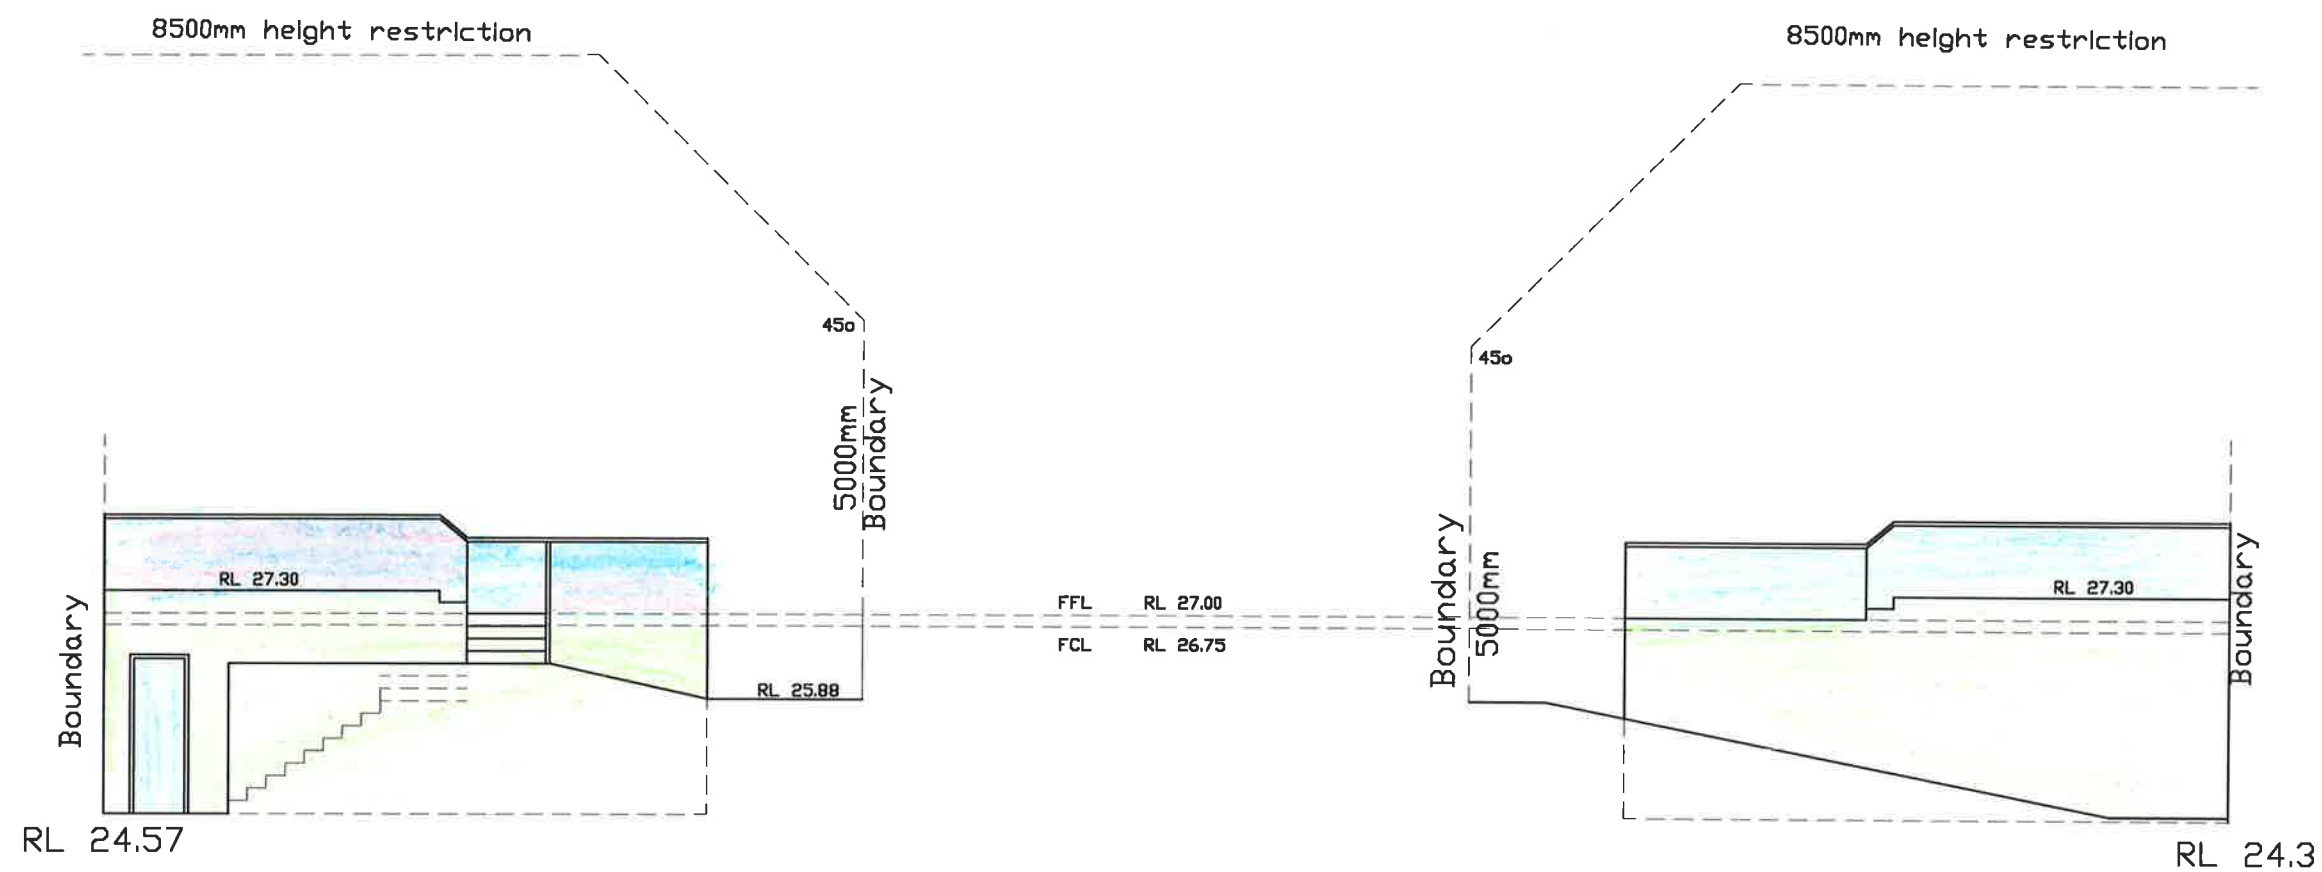

All Dimensions are in millimetres  
Written Dimensions preferred to scale  
All measurements to be checked on site  
All work to BCA and AS  
NOT FOR CONSTRUCTION



© COPYRIGHT 2021

Client  
**C PERKINS**  
28 GARDERE AVENUE  
CURL CURL NSW 2096

Project  
**ALTERATIONS AND ADDITIONS**  
28 GARDERE AVENUE  
CURL CURL NSW 2096


Drawing  
**GARAGE ELEVATIONS**

DEVELOPMENT APPLICATION

**PETER PRINCI architects**  
ABN 34 315 485 678  
Registration No. 7048  
P.O. Box 615  
Frenchs Forest NSW 1640  
Email: peter@pparchitects.com.au  
www.pparchitects.com.au  
Ph: (02) 9452 5661  
Fax: (02) 9452 5662  
Mobile: 0418 166 002

|                       |                        |
|-----------------------|------------------------|
| Drawn<br><b>PP</b>    | Job No.                |
| Checked<br><b>PP</b>  | Date<br><b>Nov '21</b> |
| Scale<br><b>1:100</b> | Issue<br><b>A</b>      |

Drawing No.  
**DA04**

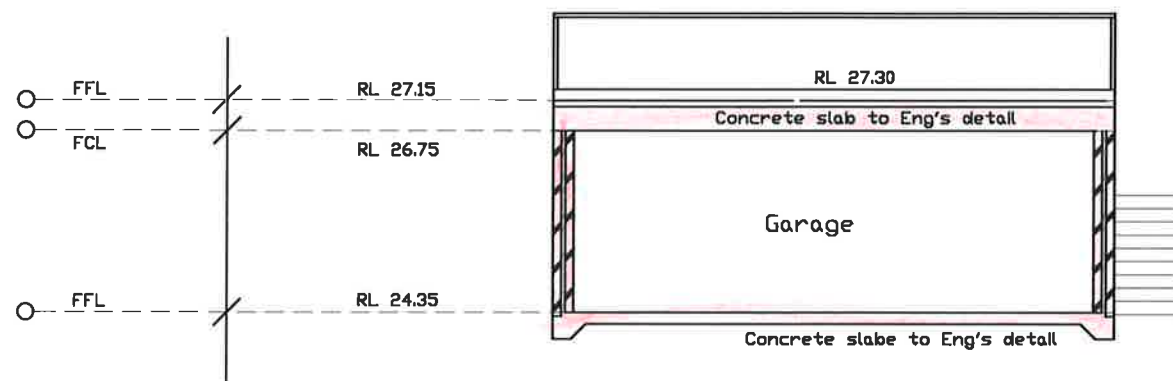

# SECTION A-A

All Dimensions are in millimetres  
Written Dimensions preferred to scale  
All measurements to be checked on site  
All work to BCA and AS  
NOT FOR CONSTRUCTION



© COPYRIGHT 2021

Client  
C PERKINS  
28 GARDERE AVENUE  
CURL CURL NSW 2096

Project  
ALTERATIONS AND ADDITIONS  
28 GARDERE AVENUE  
CURL CURL NSW 2096


Drawing  
GARAGE SECTION

DEVELOPMENT APPLICATION


**PETER PRINCI architects**  
ABN 34 315 485 678  
Registration No. 7048  
P.O. Box 615  
Frenchs Forest NSW 1580  
Email: peter@pparchitects.com.au  
www.pparchitects.com.au  
Ph: (02) 9452 5661  
Fax: (02) 9452 5662  
Mobile: 0418 166 002

|                |                 |
|----------------|-----------------|
| Drawn<br>PP    | Job No.         |
| Checked<br>PP  | Date<br>Nov '21 |
| Scale<br>1:100 | Issue<br>A      |

Drawing No.  
DA05

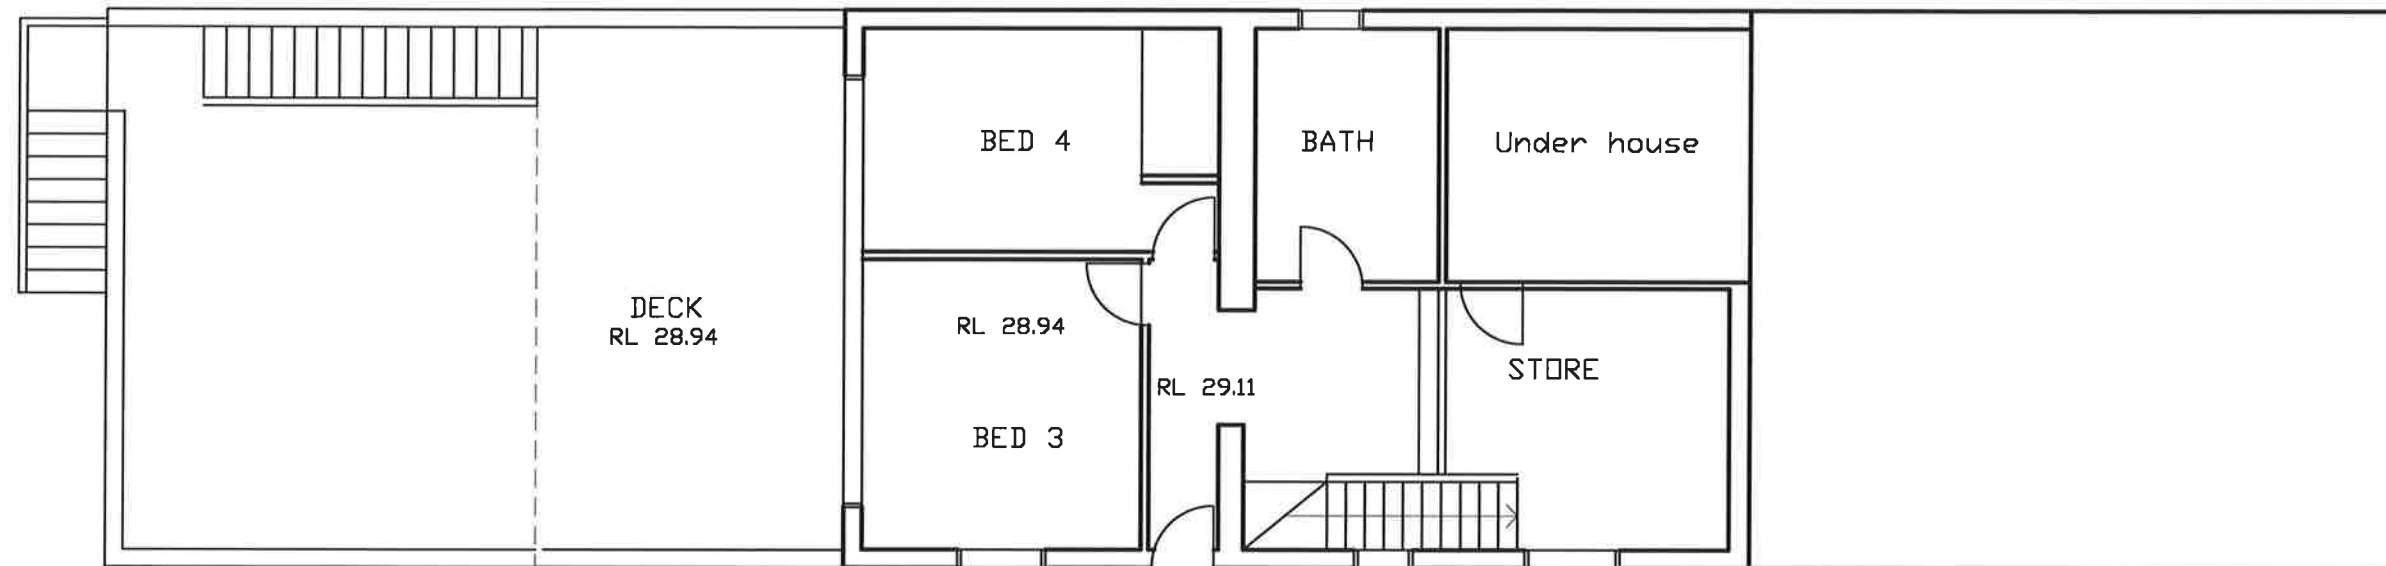

# LOWER FLOOR PLAN

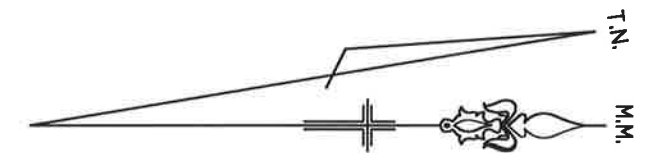

All Dimensions are in millimetres  
Written Dimensions preferred to scale  
All measurements to be checked on site  
All work to BCA and AS  
NOT FOR CONSTRUCTION



© COPYRIGHT 2021

Client  
**C PERKINS & S PATERSON**  
28 GARDERE AVENUE  
CURL CURL NSW 2096

Project  
**ALTERATIONS AND ADDITIONS**  
28 GARDERE AVENUE  
CURL CURL NSW 2096


Drawing  
**LOWER FLOOR PLAN**

**DEVELOPMENT APPLICATION**


**PETER PRINCI architects**  
A/BN 34 315 485 678  
Registration No. 7048  
P.O. Box 615  
Frenchs Forest NSW 1580  
Email: peter@pparchitects.com.au  
www.pparchitects.com.au  
Ph: (02) 9452 5661  
Fax: (02) 9452 5662  
Mobile: 0418 166 002

|                       |                        |
|-----------------------|------------------------|
| Drawn<br><b>PP</b>    | Job No.                |
| Checked<br><b>PP</b>  | Date<br><b>Nov '21</b> |
| Scale<br><b>1:100</b> | Issue<br><b>A</b>      |

Drawing No.  
**DA06**

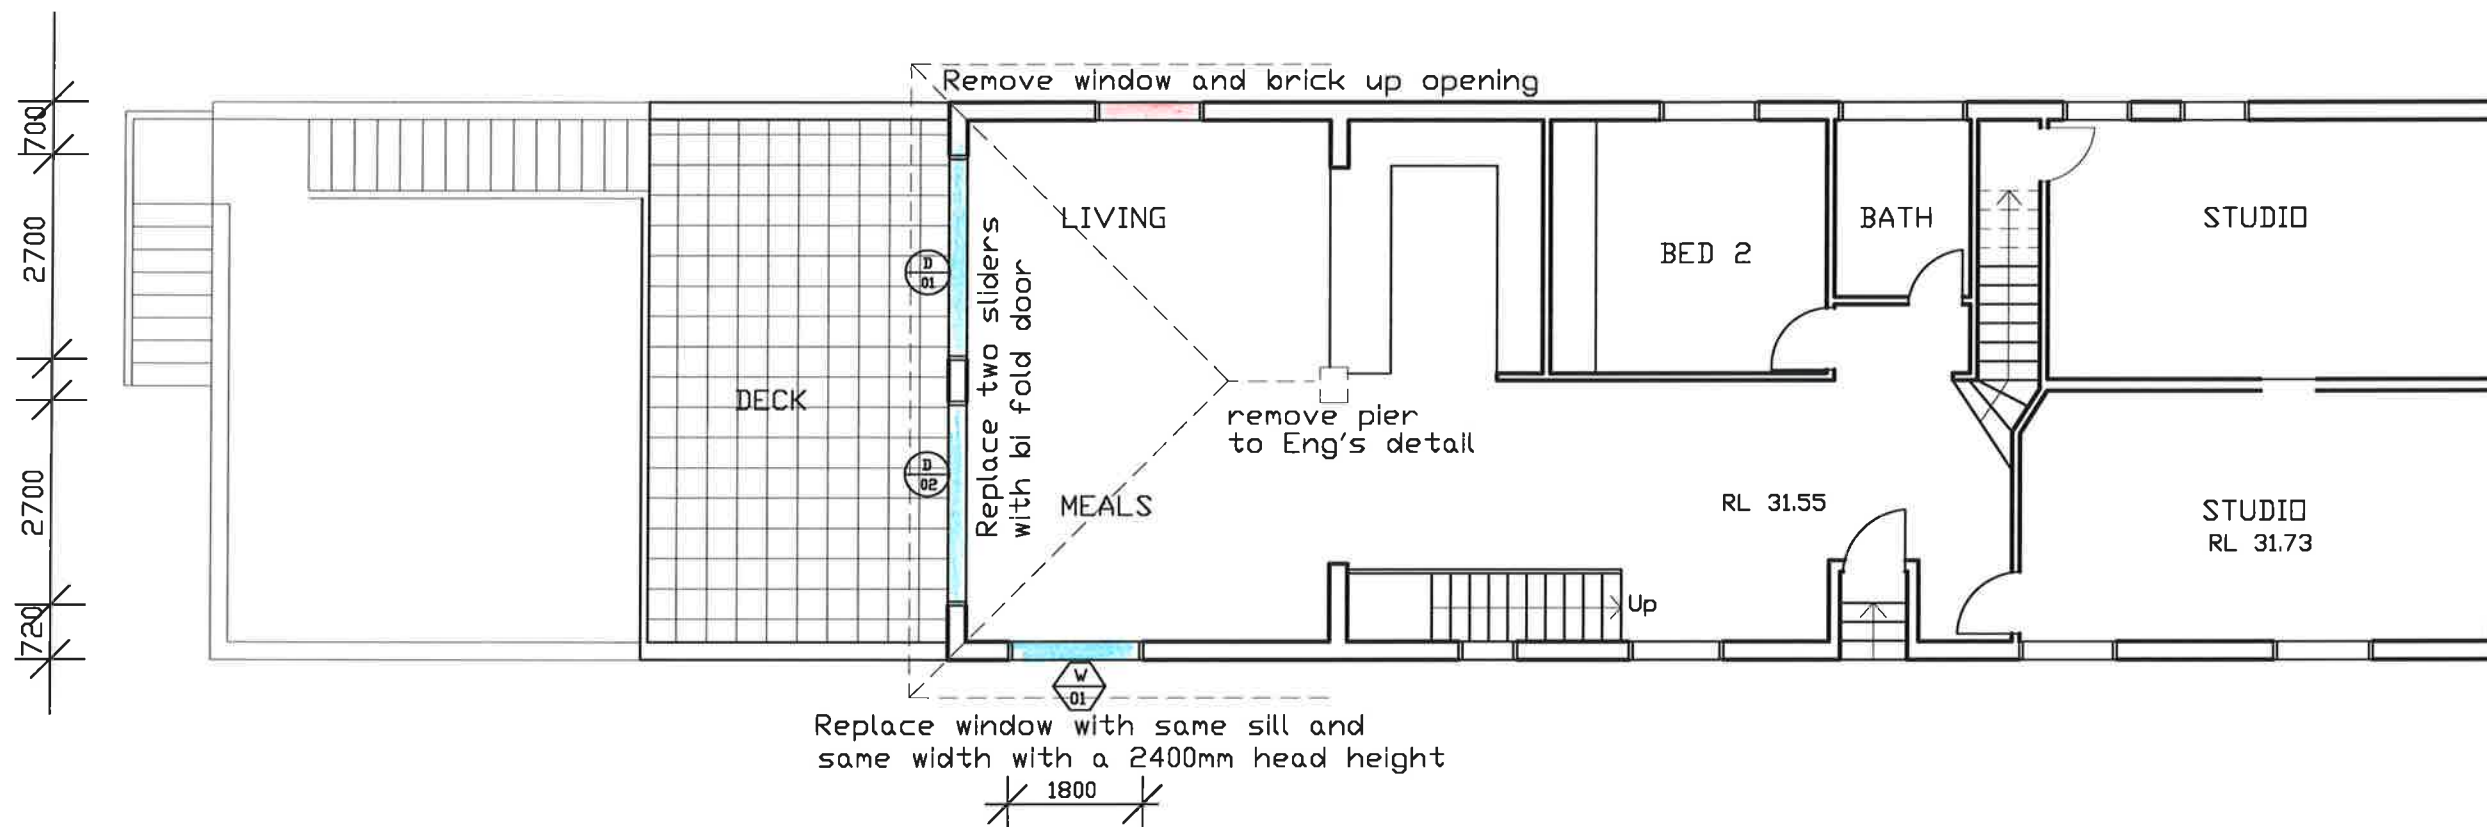

# GROUND FLOOR PLAN

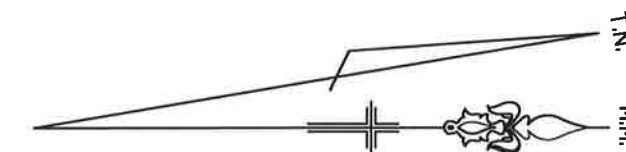

All Dimensions are in millimetres  
Written Dimensions preferred to scale  
All measurements to be checked on site  
All work to BCA and AS  
NOT FOR CONSTRUCTION



© COPYRIGHT 2021

Client  
C PERKINS & S PATERSON  
28 GARDERE AVENUE  
CURL CURL NSW 2096


Project  
ALTERATIONS AND ADDITIONS  
28 GARDERE AVENUE  
CURL CURL NSW 2096

Drawing  
GROUND FLOOR PLAN


DEVELOPMENT APPLICATION

**PETER PRINCI architects**  
ABN 34 315 485 678  
Registration No. 7048  
P.O. Box 615  
Fronchs Forest NSW 1640  
Email: peter@pparchitects.com.au  
www.pparchitects.com.au  
Ph: (02) 9452 5661  
Fax: (02) 9452 5662  
Mobile: 0418 166 002

|                |                 |                     |
|----------------|-----------------|---------------------|
| Drawn<br>PP    | Job No.         | Drawing No.<br>DA07 |
| Checked<br>PP  | Date<br>Nov '21 |                     |
| Scale<br>1:100 | Issue<br>A      |                     |

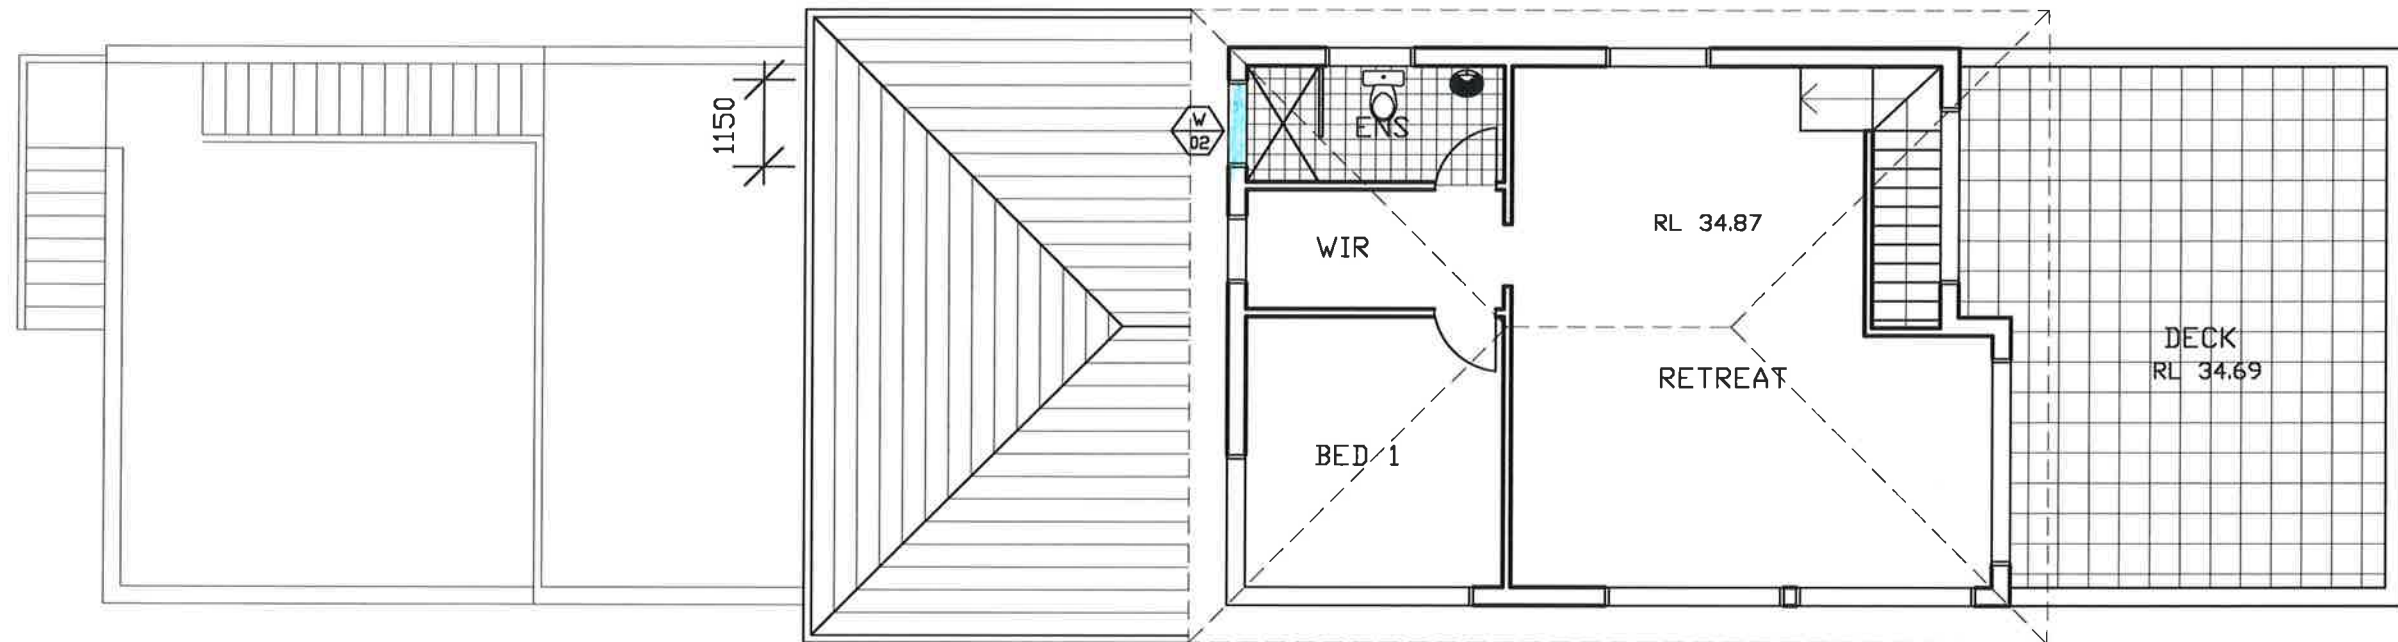

# UPPER FLOOR PLAN

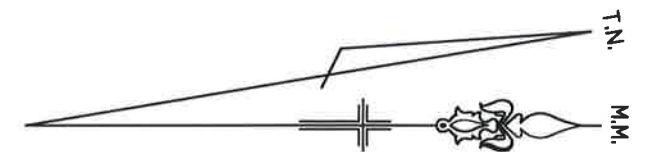

All Dimensions are in millimetres  
Written Dimensions preferred to scale  
All measurements to be checked on site  
All work to BCA and AS  
NOT FOR CONSTRUCTION



© COPYRIGHT 2021

Client  
**C PERKINS & S PATERSON**  
28 GARDERE AVENUE  
CURL CURL NSW 2096

Project  
**ALTERATIONS AND ADDITIONS**  
28 GARDERE AVENUE  
CURL CURL NSW 2096


Drawing  
**UPPER FLOOR PLAN**

**DEVELOPMENT APPLICATION**


**PETER PRINCI architects**  
ABN 34 315 485 678  
Registration No. 7048  
P.O. Box 615  
Frenchs Forest NSW 1640  
Email: peter@pparchitects.com.au  
www.pparchitects.com.au  
Ph: (02) 9452 5661  
Fax: (02) 9452 5662  
Mobile: 0418 166 002

|                       |                        |
|-----------------------|------------------------|
| Drawn<br><b>PP</b>    | Job No.                |
| Checked<br><b>PP</b>  | Date<br><b>Nov '21</b> |
| Scale<br><b>1:100</b> | Issue<br><b>A</b>      |

Drawing No.  
**DA08**

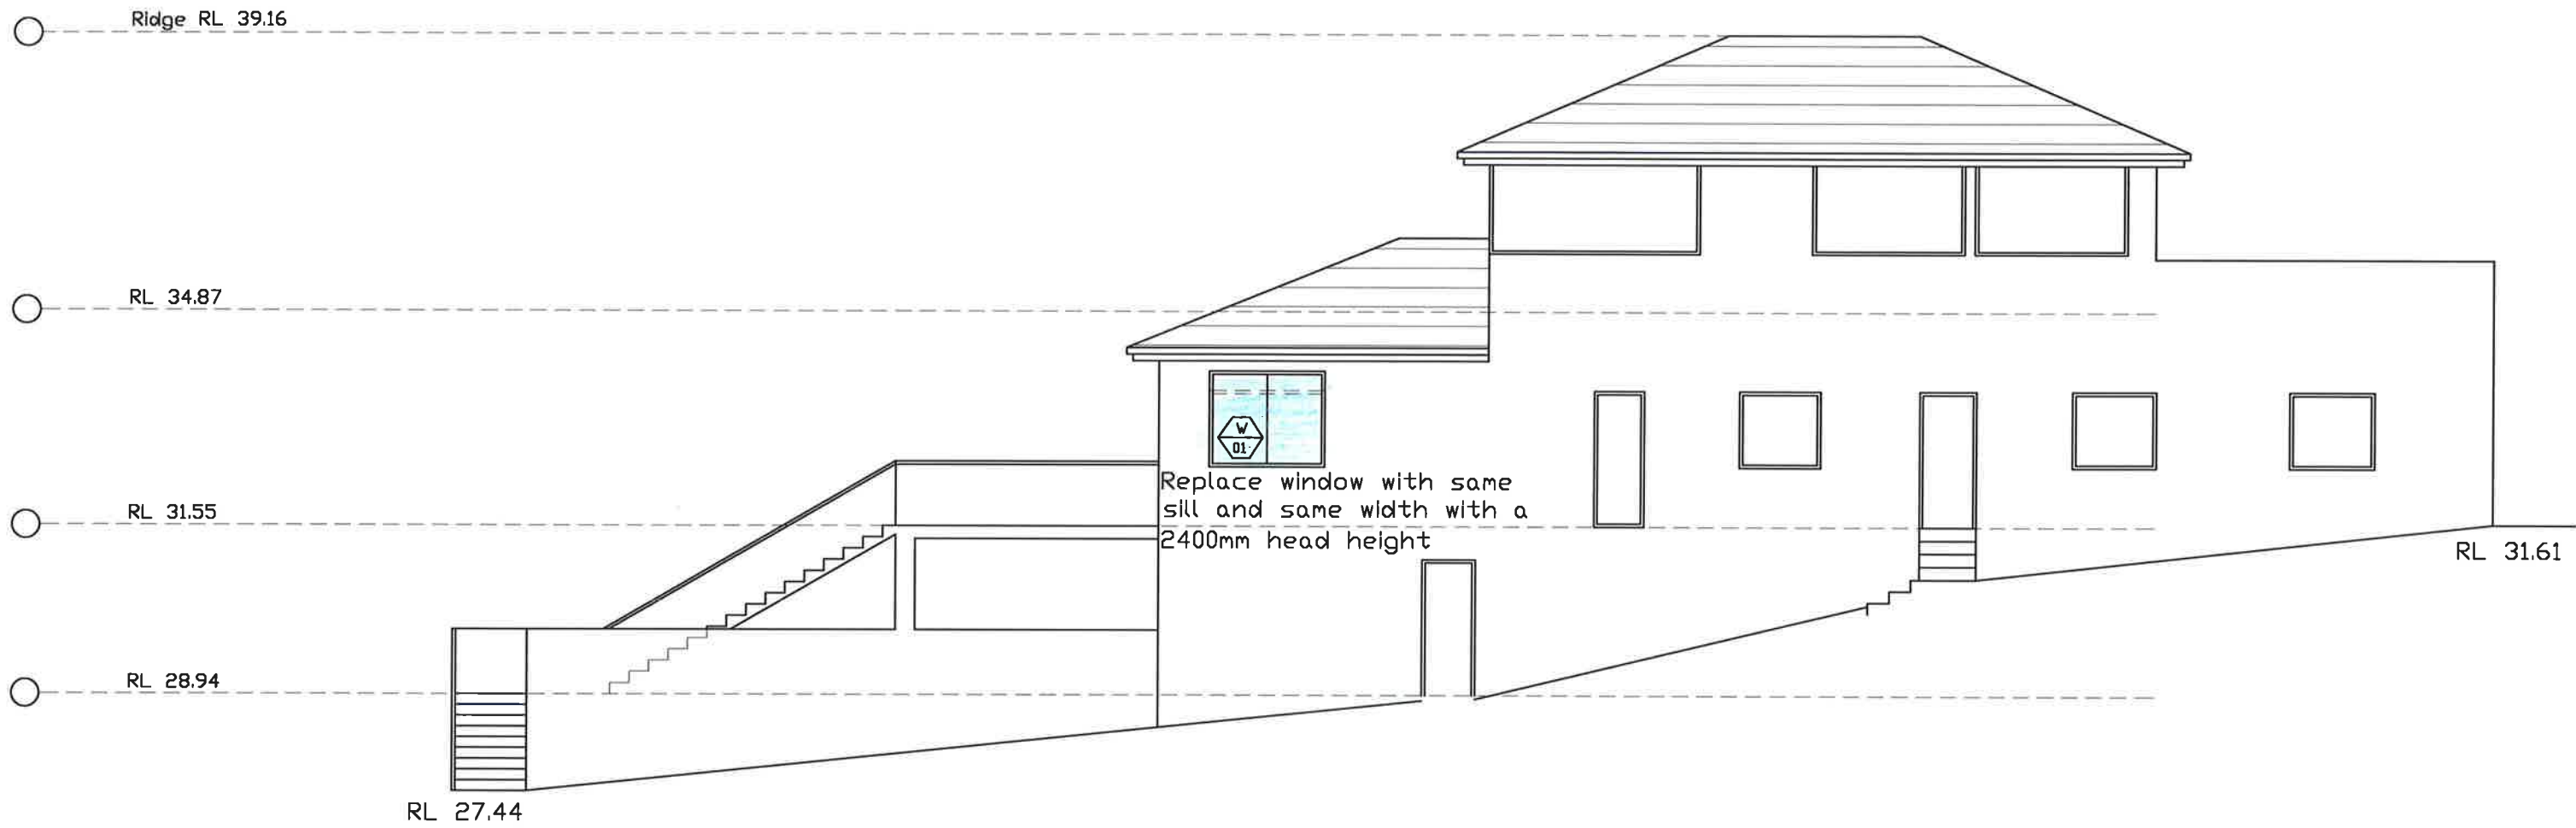

No change to existing elevation other than window W1

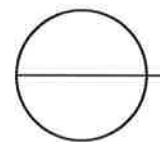 EAST ELEVATION

All Dimensions are in millimetres  
Written Dimensions preferred to scale  
All measurements to be checked on site  
All work to BCA and AS  
NOT FOR CONSTRUCTION



© COPYRIGHT 2021

Client  
**C PERKINS & S PATERSON**  
28 GARDERE AVENUE  
CURL CURL NSW 2096

Project  
**ALTERATIONS AND ADDITIONS**  
28 GARDERE AVENUE  
CURL CURL NSW 2096


Drawing  
**ELEVATIONS**

**DEVELOPMENT APPLICATION**

**PETER PRINCI architects**  
ABN 34 315 485 678  
Registration No: 7048  
P.O. Box 615  
Frenchs Forest NSW 1640  
Email: peter@pparchitects.com.au  
www.pparchitects.com.au  
Ph: (02) 9452 5661  
Fax: (02) 9452 5662  
Mobile: 0418 166 002

|                       |                        |
|-----------------------|------------------------|
| Drawn<br><b>PP</b>    | Job No.                |
| Checked<br><b>PP</b>  | Date<br><b>Nov '21</b> |
| Scale<br><b>1:100</b> | Issue<br><b>A</b>      |

Drawing No.  
**DA09**

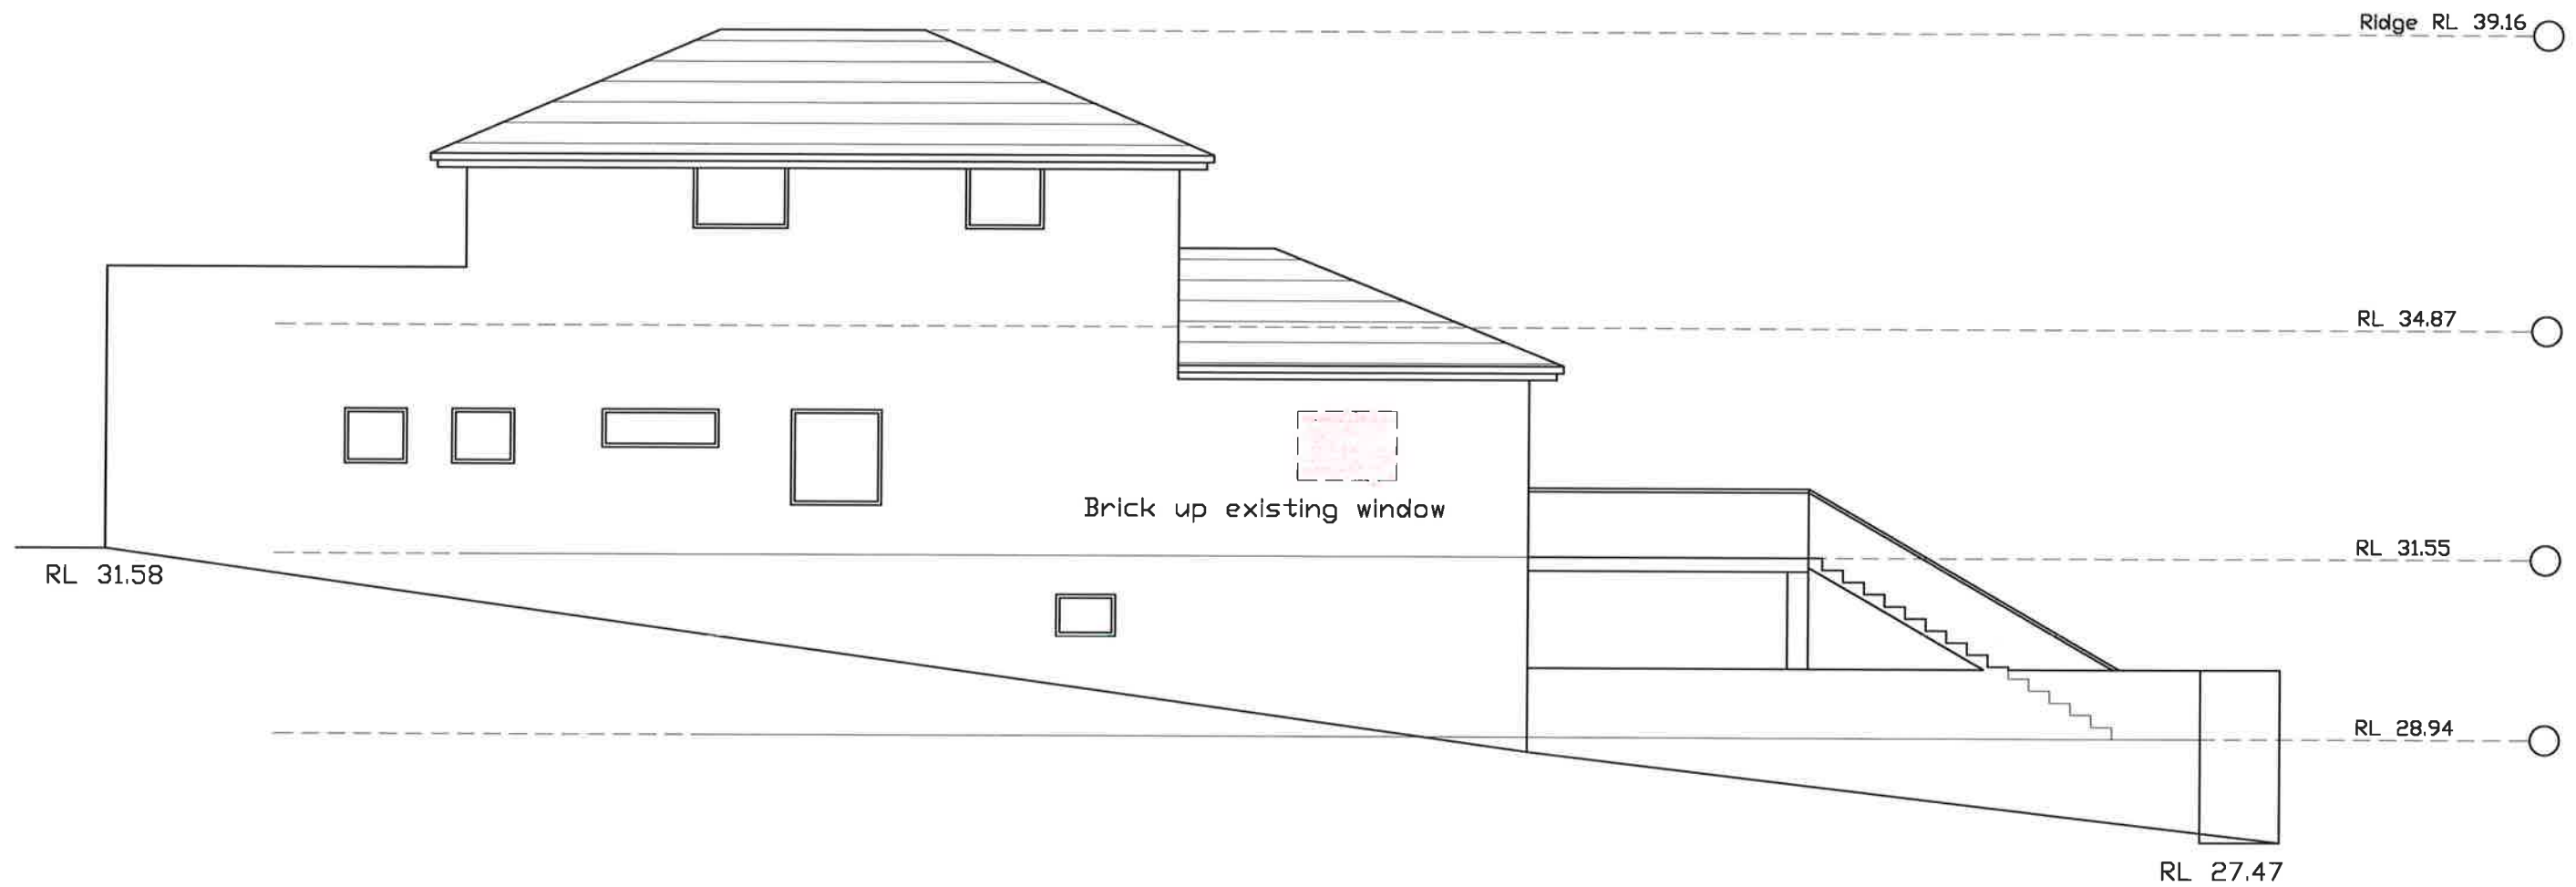

No change to existing elevation other than bricking up window

WEST ELEVATION

All Dimensions are in millimetres  
Written Dimensions preferred to scale  
All measurements to be checked on site  
All work to BCA and AS  
NOT FOR CONSTRUCTION



© COPYRIGHT 2021

Client  
C PERKINS & S PATERSON  
28 GARDERE AVENUE  
CURL CURL NSW 2096


Project  
ALTERATIONS AND ADDITIONS  
28 GARDERE AVENUE  
CURL CURL NSW 2096

Drawing  
ELEVATIONS

DEVELOPMENT APPLICATION

**PETER PRINCI architects**  
ABN 34 315 485 678  
Registration No. 7048  
P.O. Box 615  
Frenchs Forest NSW 1580  
Email: peter@pparchitects.com.au  
www.pparchitects.com.au  
Ph: (02) 9452 5661  
Fax: (02) 9452 5662  
Mobile: 0418 166 002

|                |                 |                         |
|----------------|-----------------|-------------------------|
| Drawn<br>PP    | Job No.         | Drawing No.<br><br>DA10 |
| Checked<br>PP  | Date<br>Nov '21 |                         |
| Scale<br>1:100 | Issue<br>A      |                         |

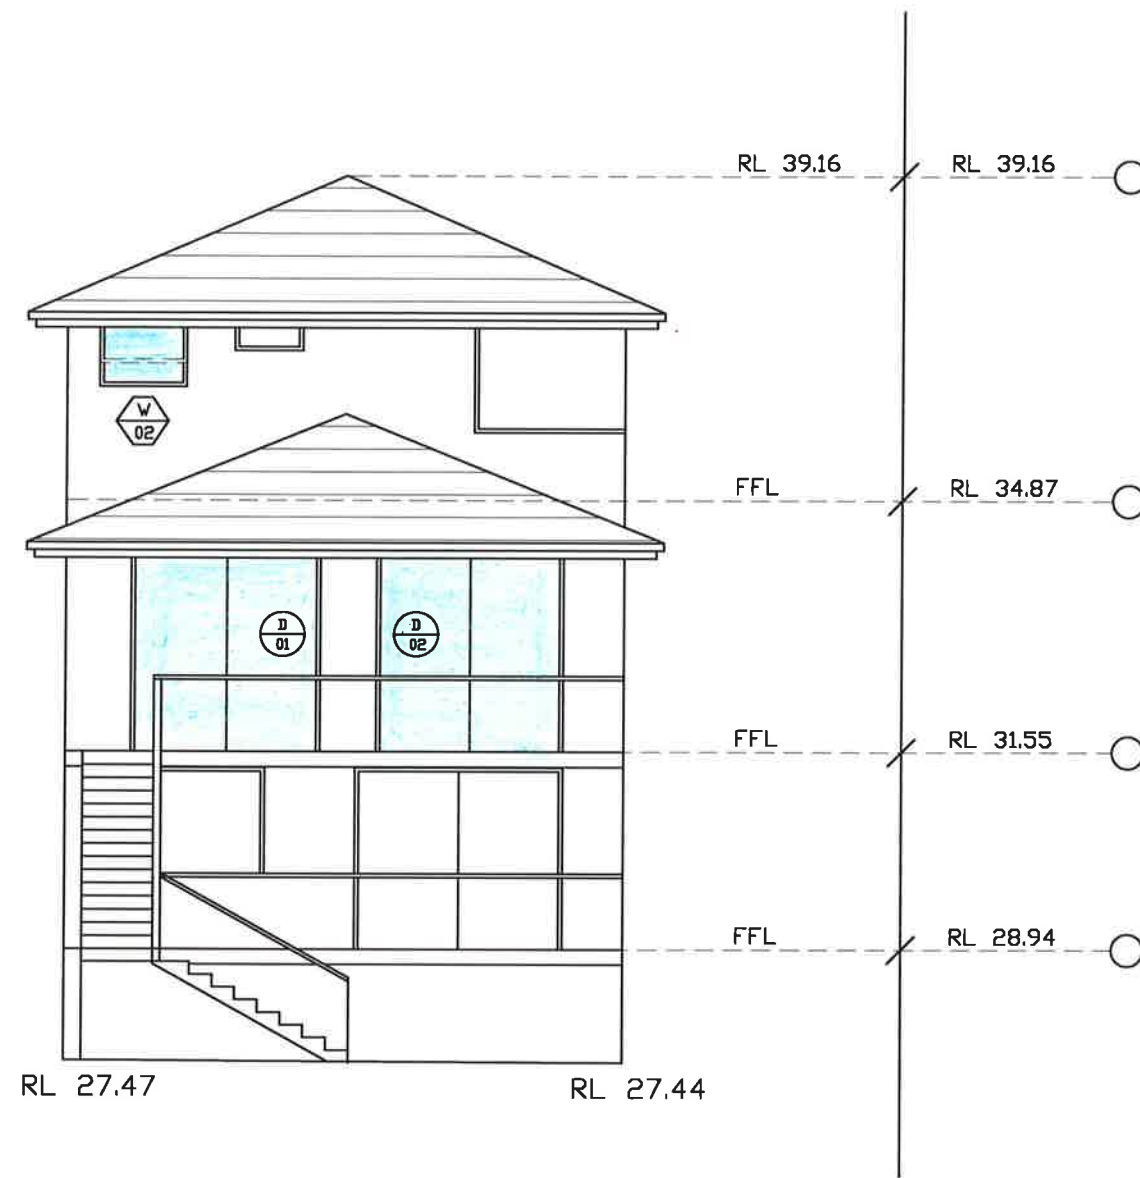

| SITE CALCULATIONS        |                          |
|--------------------------|--------------------------|
| SITE AREA                | 541.20m <sup>2</sup>     |
| EXISTING SITE COVERAGE   | 277.00m <sup>2</sup>     |
| PROPOSED SITE COVERAGE   | 297.00m <sup>2</sup>     |
| EXISTING FLOOR AREA      | 275.00m <sup>2</sup>     |
| PROPOSED FLOOR AREA      | 275.00m <sup>2</sup>     |
| EXISTING IMPERVIOUS AREA | 386.00m <sup>2</sup>     |
| PROPOSED IMPERVIOUS AREA | 401.00m <sup>2</sup>     |
| EXISTING LANDSCAPED AREA | 147m <sup>2</sup> (27 %) |
| PROPOSED LANDSCAPED AREA | 152m <sup>2</sup> (28 %) |

| BASIX SPECIFICATION |   |
|---------------------|---|
| EXTERNAL WALLS      | Existing   |
| INTERNAL WALLS      | Existing   |
| FLOORS              | Existing   |
| WINDOWS             | Aluminium   |
| CEILINGS            | Plasterboard   |
| ROOF                | Tiles - existing   |
| HOT WATER           | Existing   |
| FIXTURES            | New or altered showerheads to be 3 star rated low flow<br>New or altered taps to be 3 star rated<br>New or altered toilets to be 3 star rated |
| LIGHTING            | 40% of new or altered light fixtures to be fluorescent, compact fluorescent, or LED's<br>Downlights to be sealed LED with approved firecaps   |



SOUTH ELEVATION

All Dimensions are in millimetres  
Written Dimensions preferred to scale  
All measurements to be checked on site  
All work to BCA and AS  
NOT FOR CONSTRUCTION



© COPYRIGHT 2021

Client  
C PERKINS & S PATERSON  
28 GARDERE AVENUE  
CURL CURL NSW 2096

Project  
ALTERATIONS AND ADDITIONS  
28 GARDERE AVENUE  
CURL CURL NSW 2096

Drawing  
ELEVATIONS

DEVELOPMENT APPLICATION

**PETER PRINCI architects**  
ABN 34 315 485 678  
Registration No. 7048  
P.O. Box 615  
Frenchs Forest NSW 1640  
Email: peter@pparchitects.com.au  
www.pparchitects.com.au  
Ph: (02) 9452 5661  
Fax: (02) 9452 5662  
Mobile: 0418 166 002

|                |                 |
|----------------|-----------------|
| Drawn<br>PP    | Job No.         |
| Checked<br>PP  | Date<br>Nov '21 |
| Scale<br>1:100 | Issue<br>A      |

Drawing No.  
DA11