




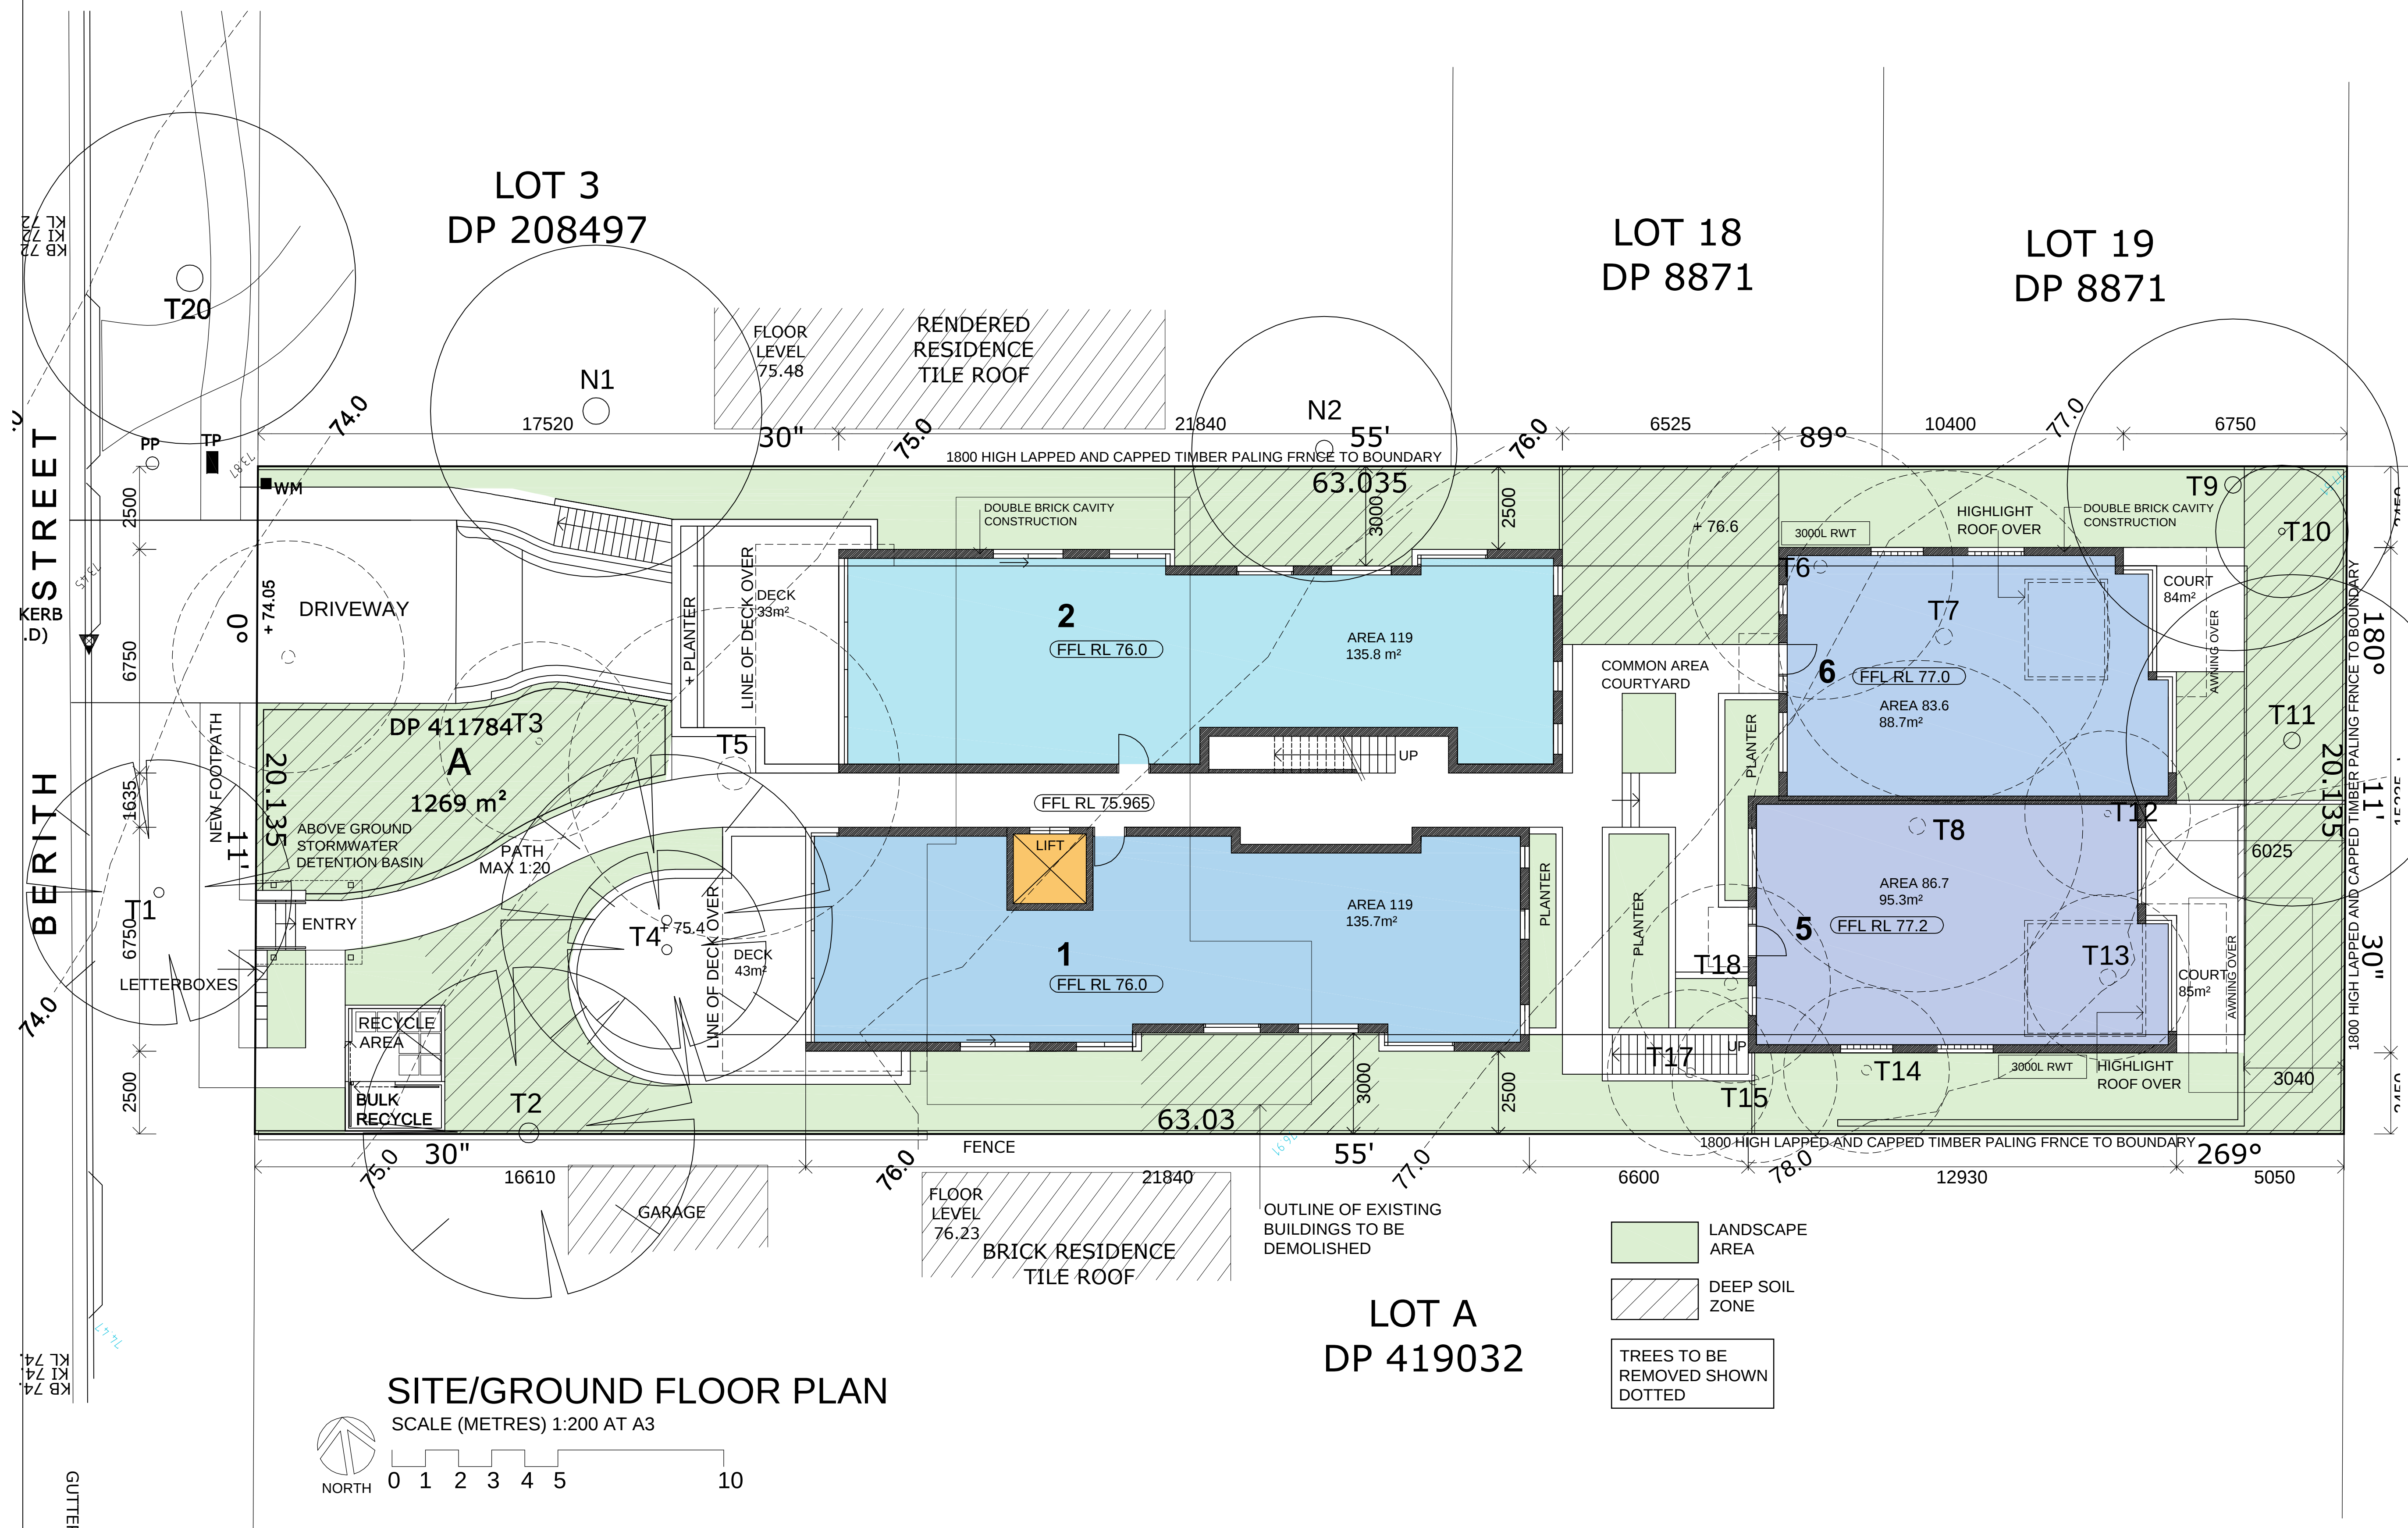


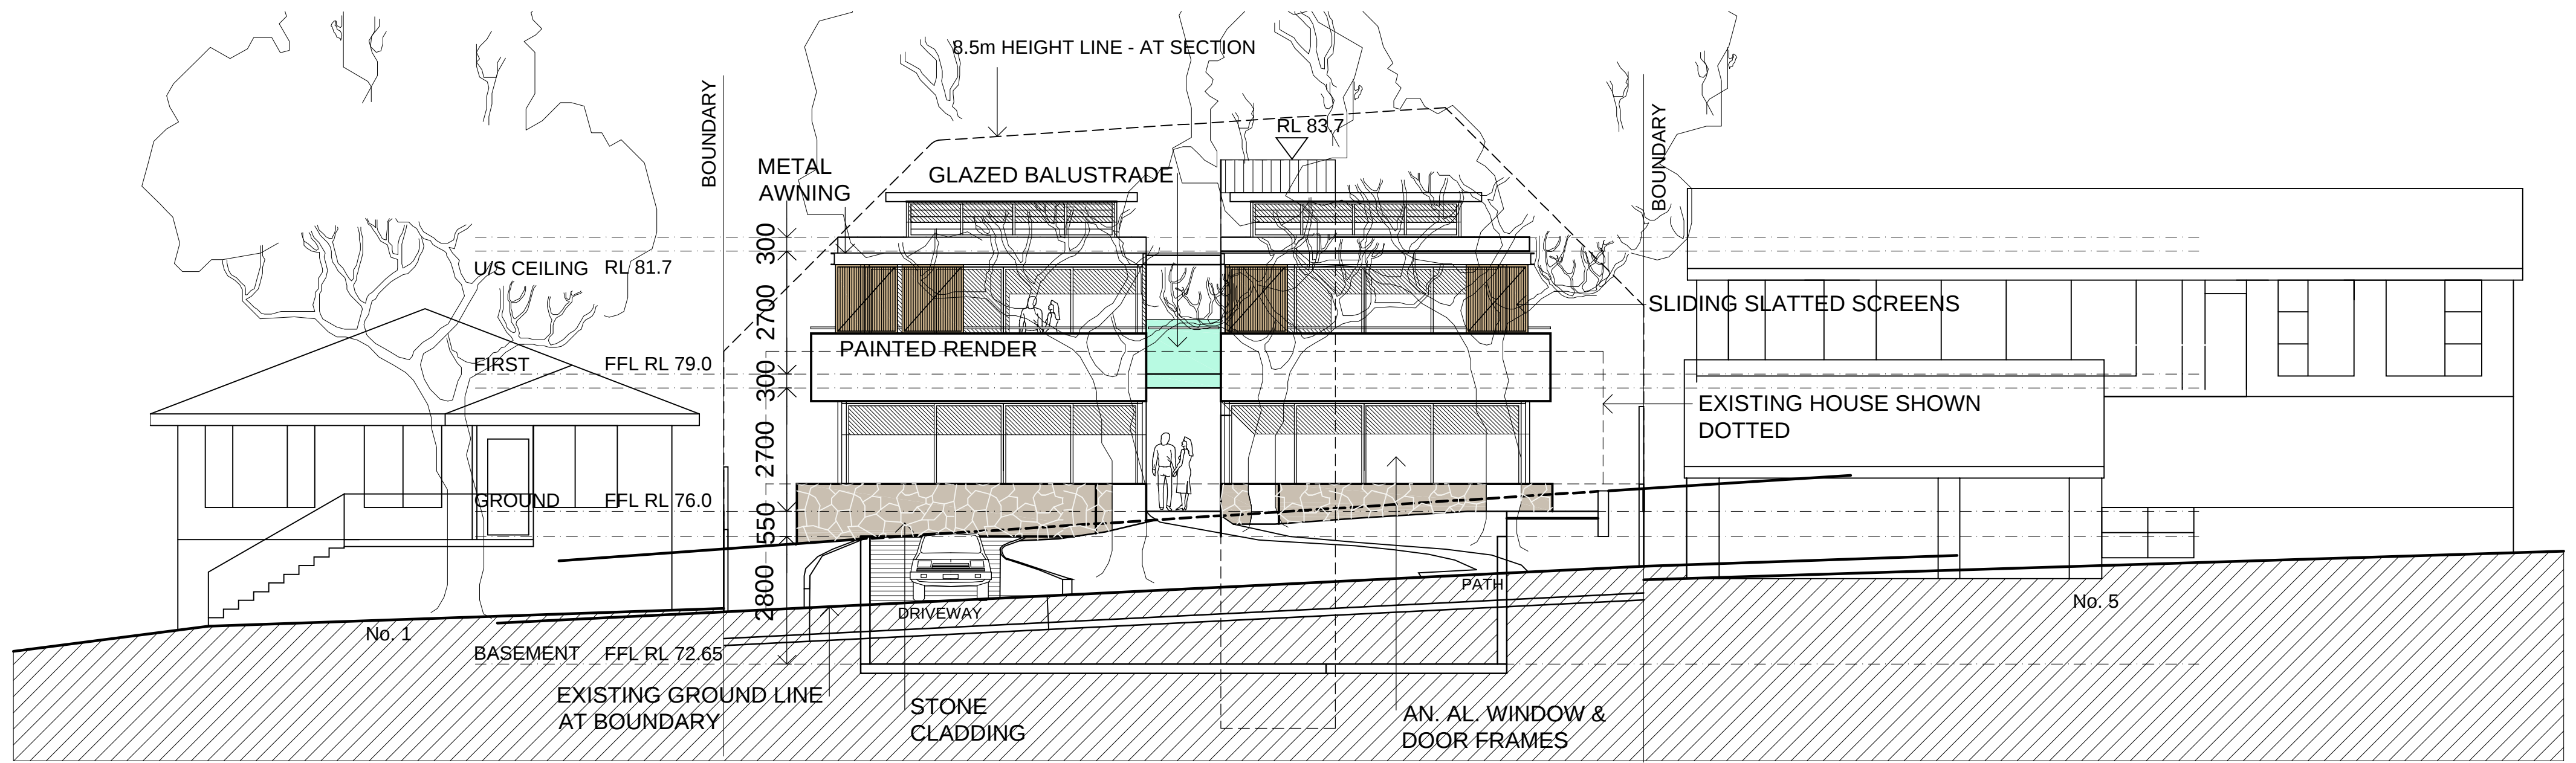

WEST ELEVATION

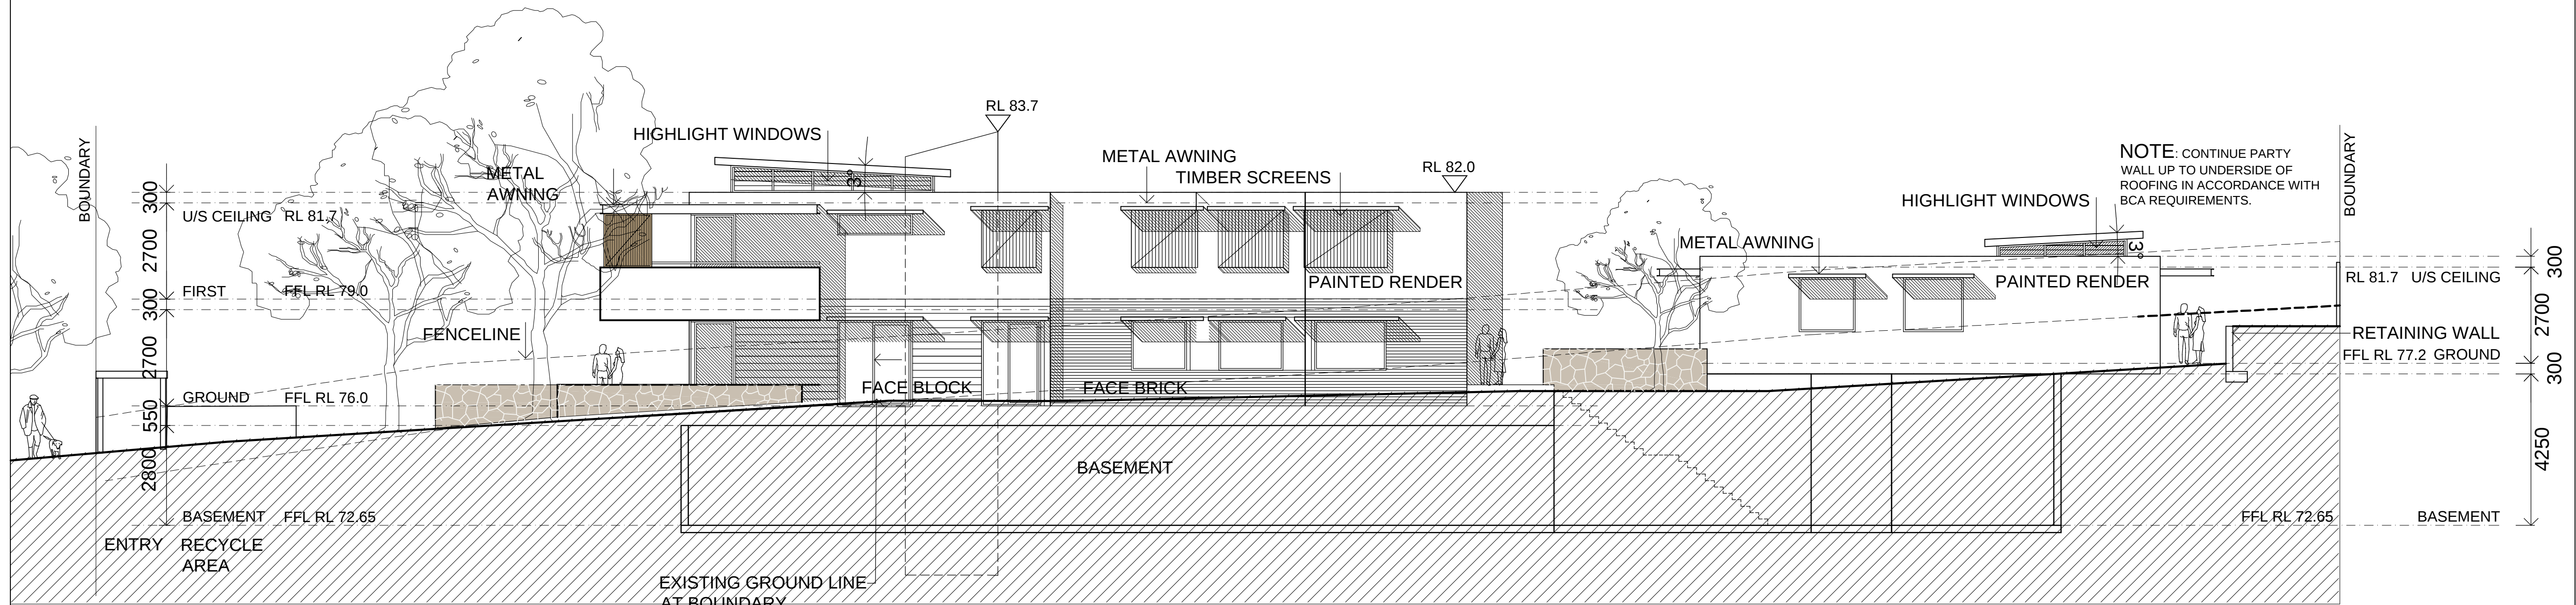

SOUTH ELEVATION

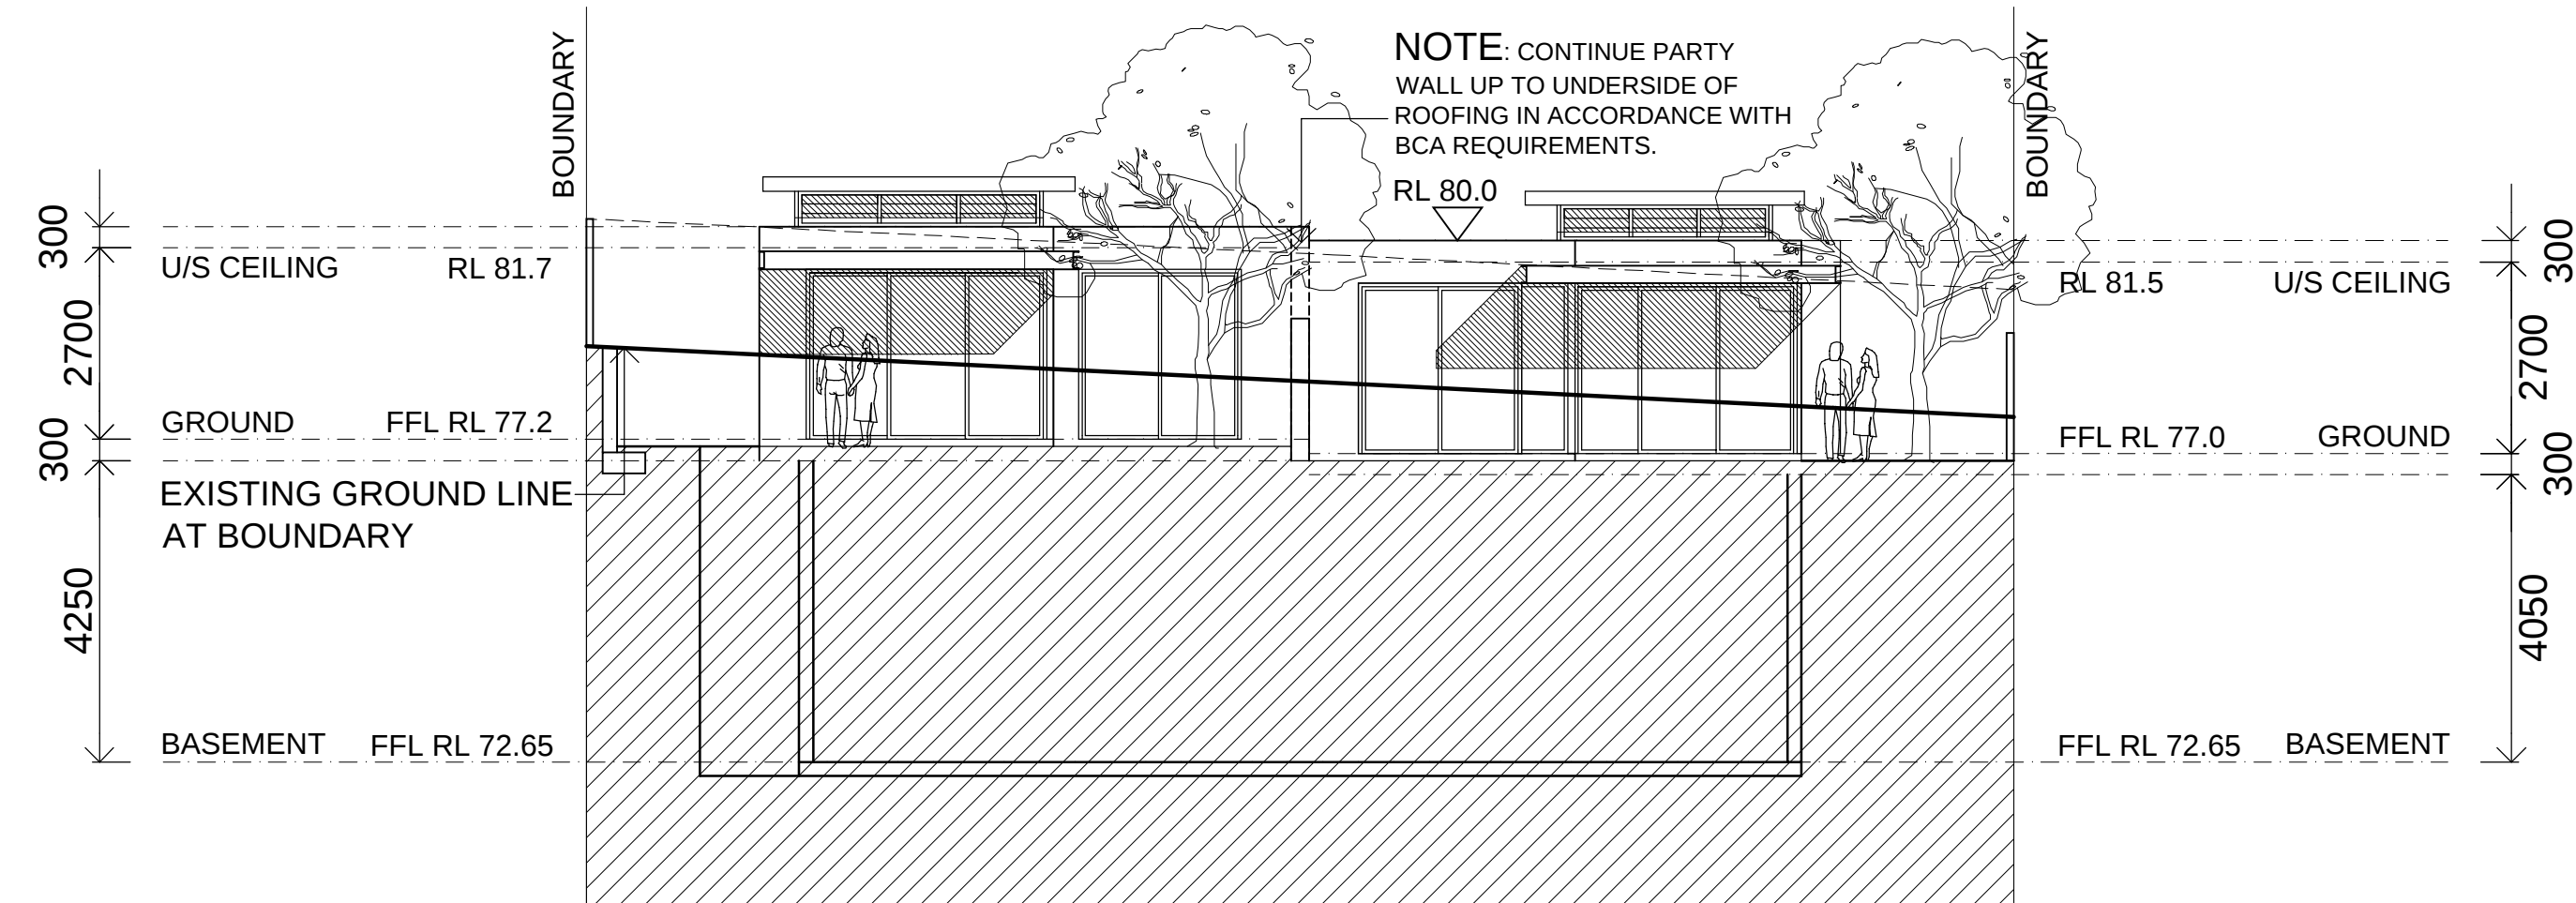

EAST ELEVATION UNITS 5 & 6

LEGEND

ISSUE	DATE	AMENDMENTS
-------	------	------------



Barry Rush & Associates Pty Ltd
Architects
Suite 25A, 2 Beattie Street, Balmain,
NSW, Australia, 2041
Phone: (612) 9555 8028 Fax: (612) 9810 0161
Email: info@barryrush.com.au
www.barryrush.com.au

Client

ASTUTE INVEST Pty Ltd
ACN 629 772 765

Project
3 BERITH STREET
WHEELER HEIGHTS

LOT A IN DP 411784

Drawing
NOTIFICATION PLANS
ELEVATIONS - SHEET 1

Scale 1:200@A3 Drawn BR


File DA Berith St NOTIFICATION PLANS.dwg

Plotted 7/11/2018 2:23 PM


Job No 1801

Version DA Drawing No: **NP02**


© COPYRIGHT BR&A P/L
Do not scale off this drawing. Use figured dimensions only.
Verify all dimensions on site.

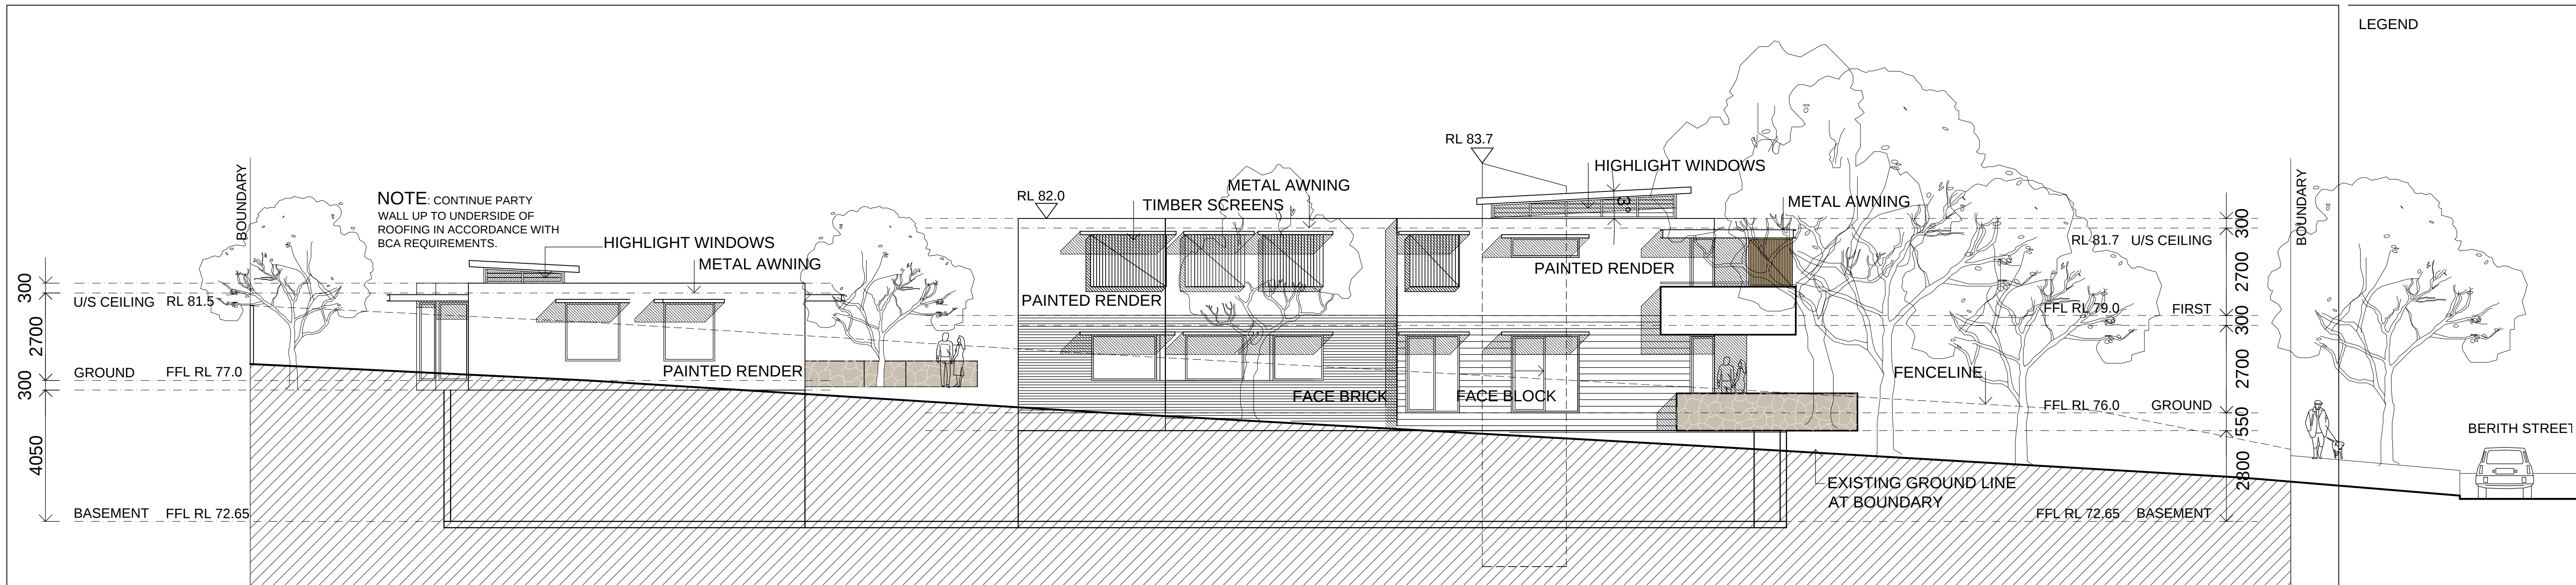

NORTH ELEVATION

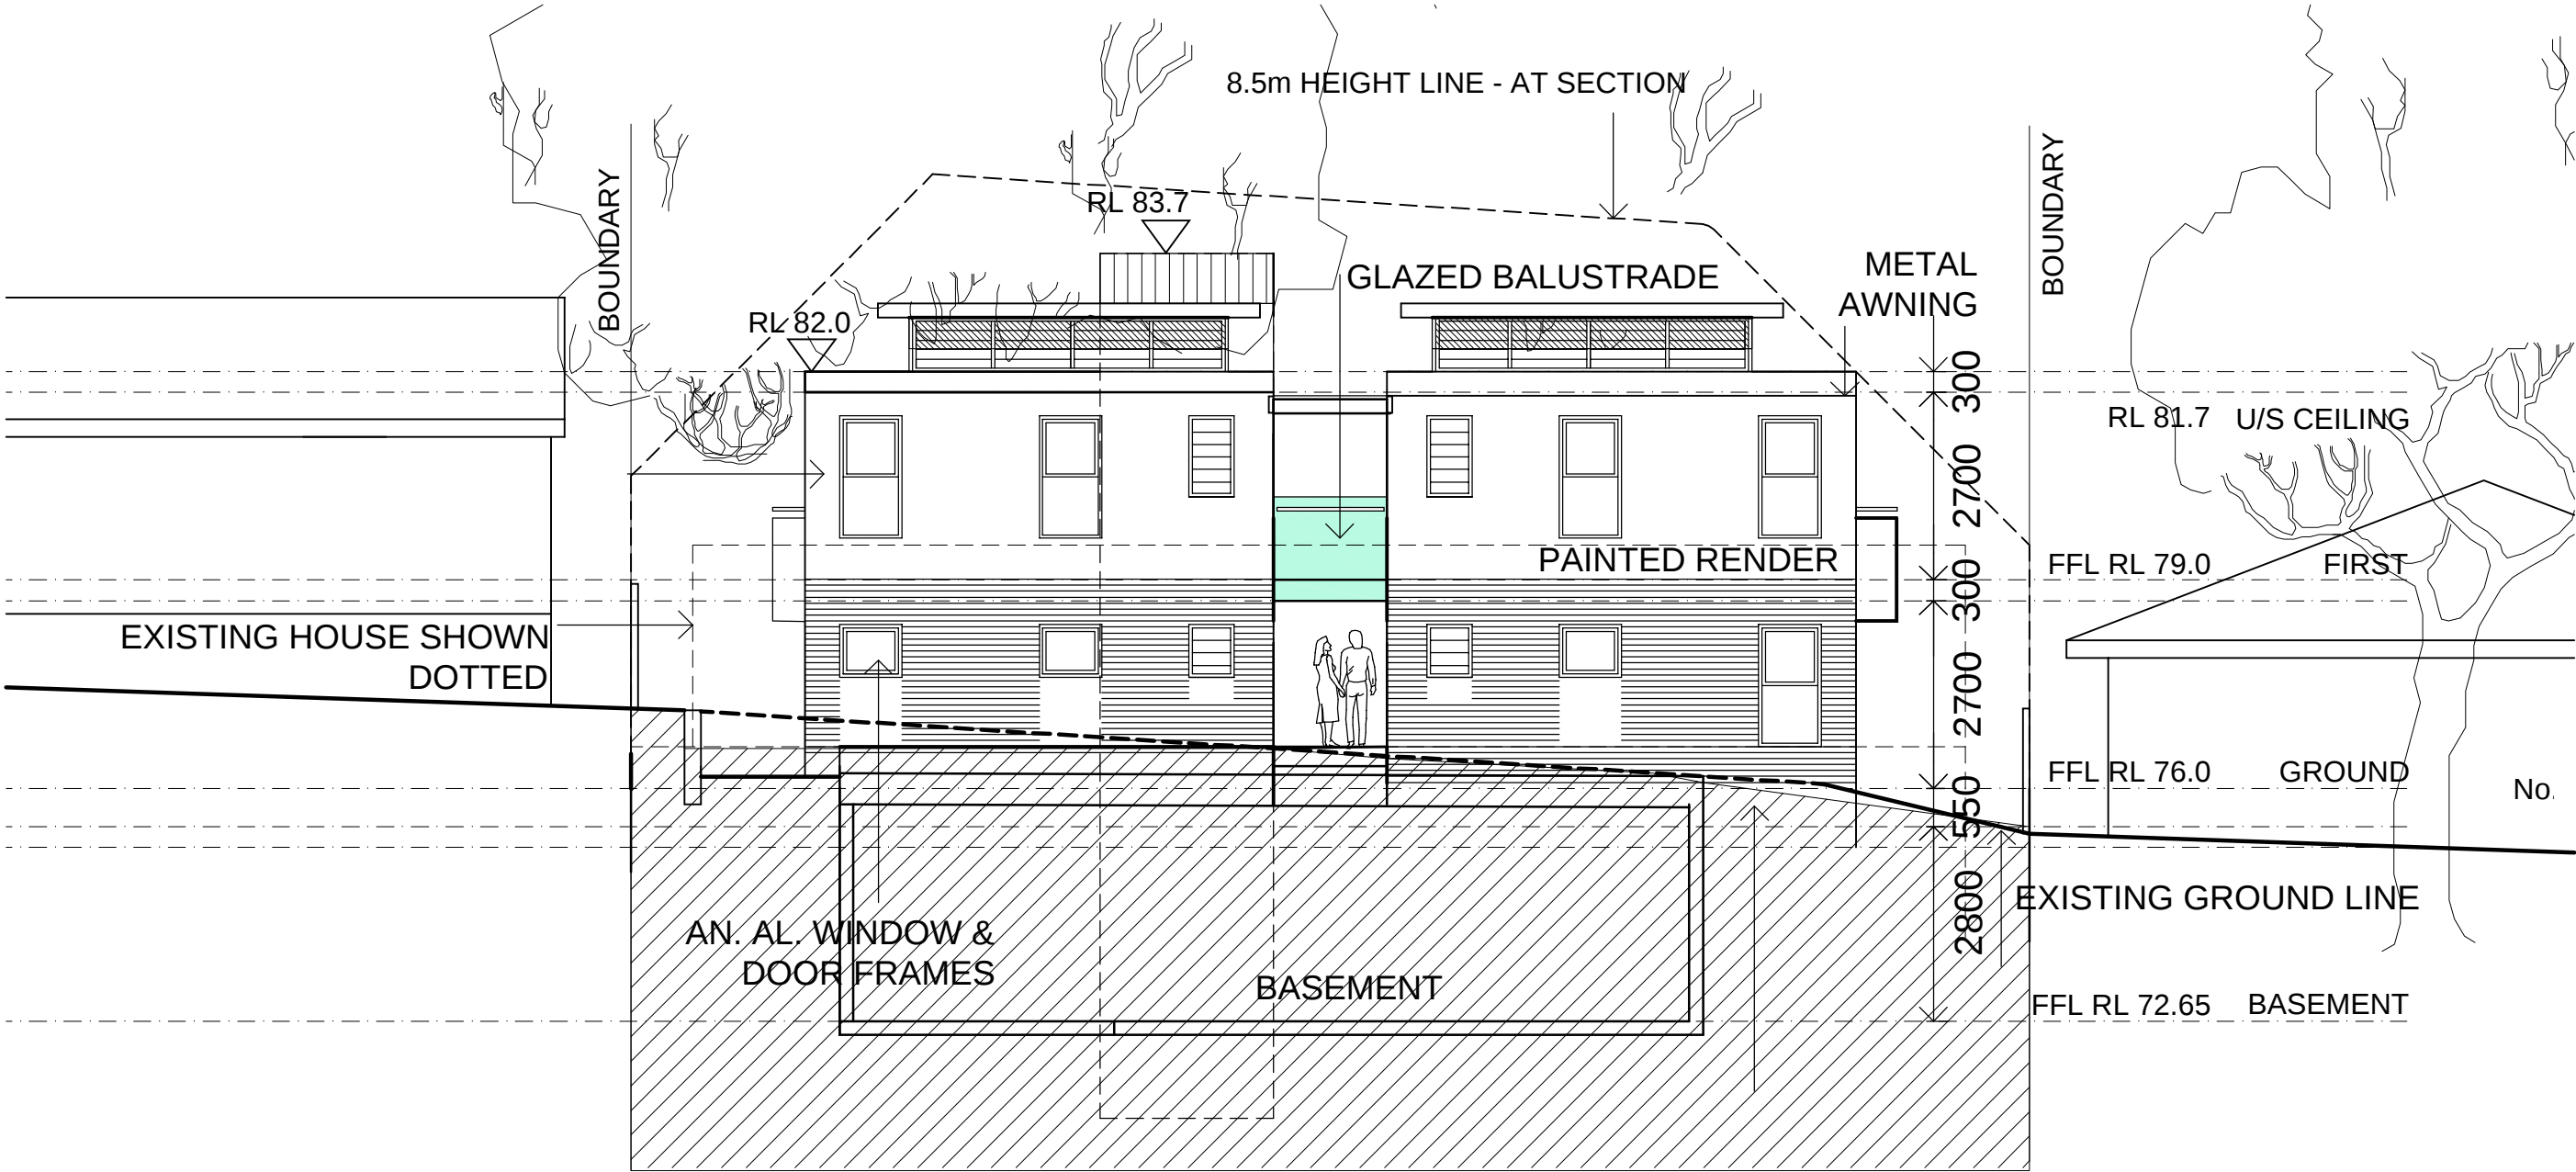

EAST ELEVATION UNITS 1-4

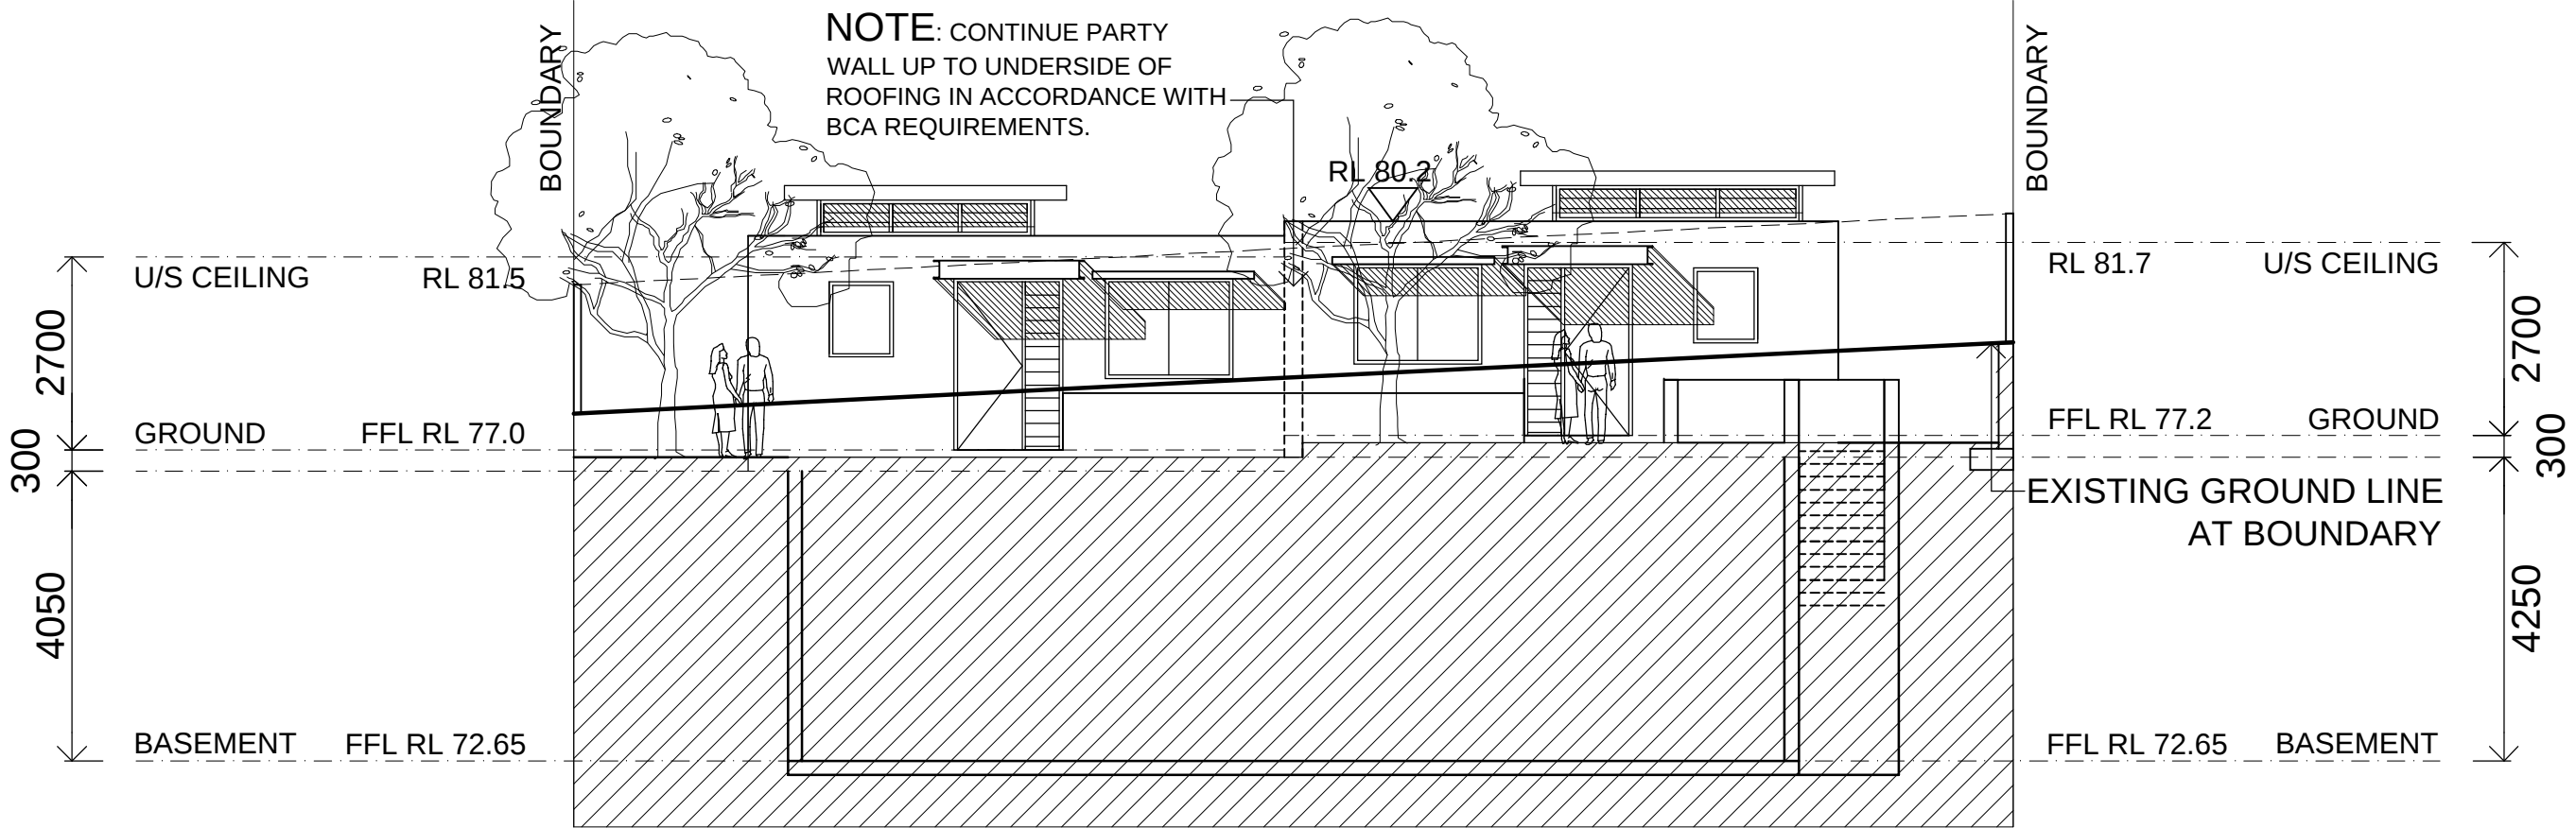

WEST ELEVATION UNITS 5 & 6

LEGEND

ISSUE DATE AMENDMENTS



Barry Rush & Associates Pty Ltd
Architects
Suite 25A, 2 Beattie Street, Balmain,
NSW, Australia, 2041
Phone: (612) 9555 8028 Fax: (612) 9810 0161
Email: info@barryrush.com.au
www.barryrush.com.au

Client
ASTUTE INVEST Pty Ltd
ACN 629 772 765

Project
**3 BERITH STREET
WHEELER HEIGHTS**
LOT A IN DP 411784

Drawing
**NOTIFICATION PLANS
ELEVATIONS - SHEET 2**

Scale 1:100 Drawn BR
File DA Berith St NOTIFICATION PLANS.dwg
Plotted 7/11/2018 2:23 PM
Job No 1801
Version DA Drawing No: **NP03**

© COPYRIGHT BR&A P/L
Do not scale off this drawing. Use figured dimensions only.
Verify all dimensions on site.