

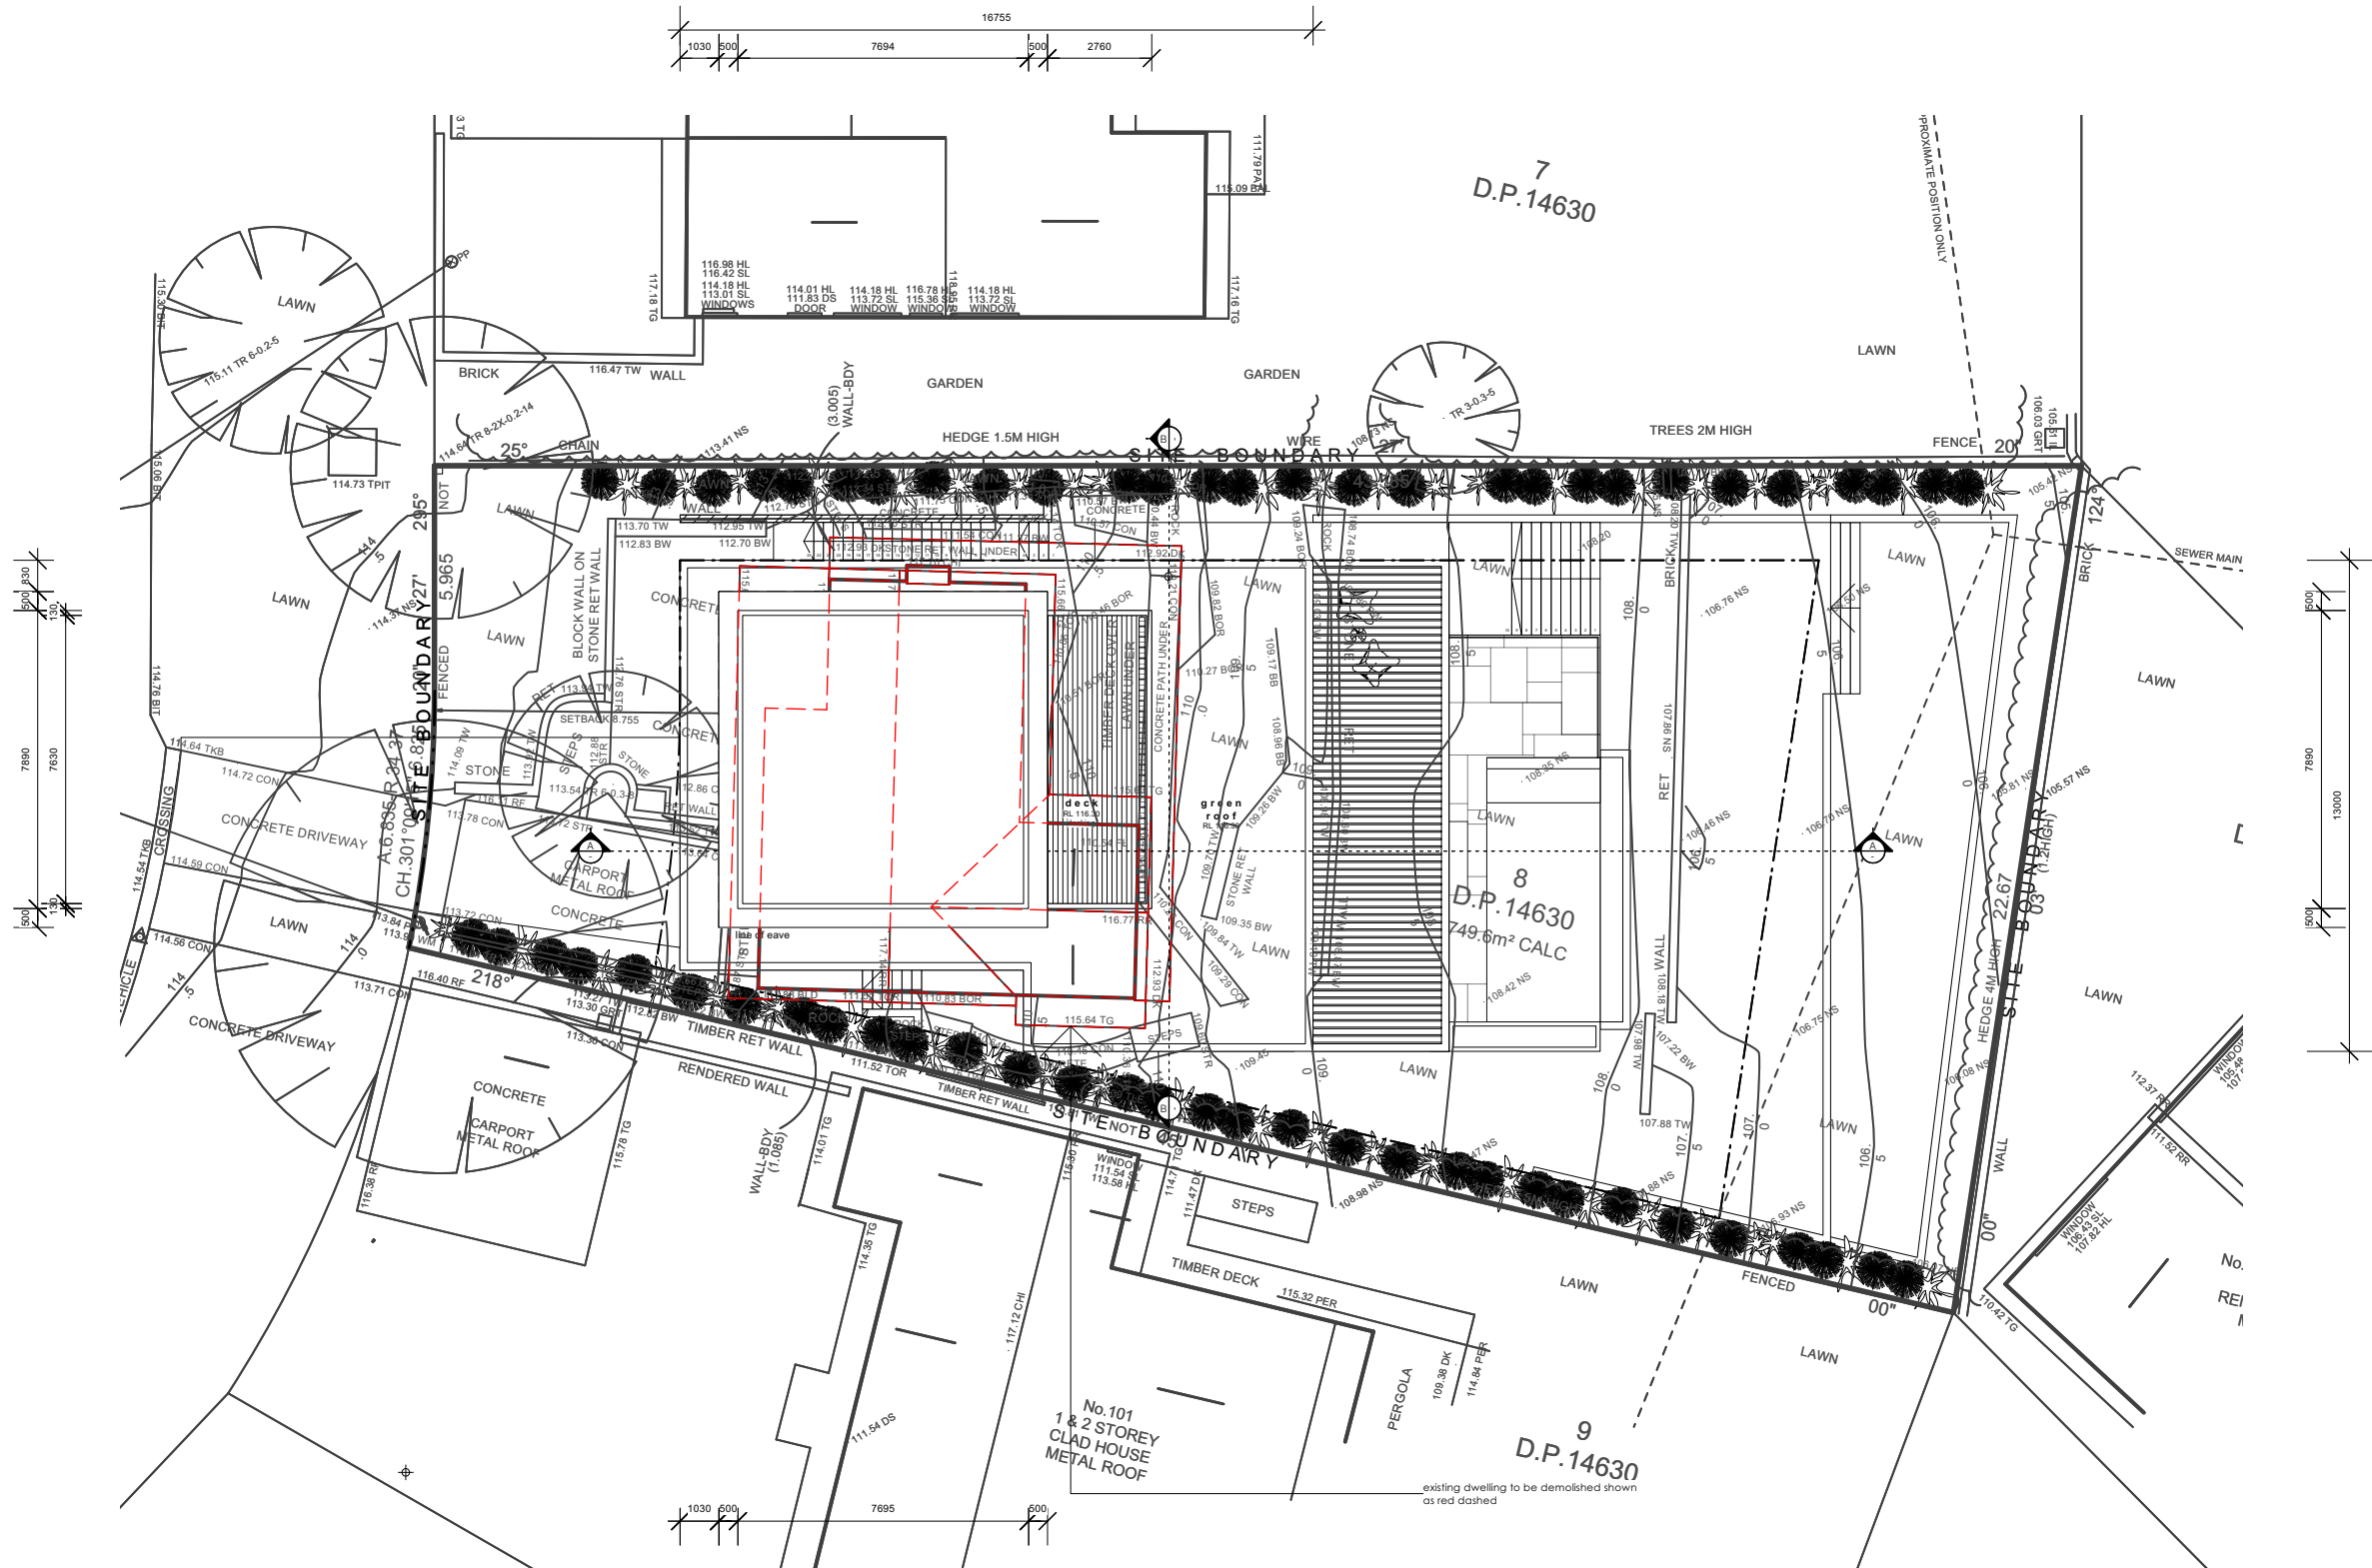
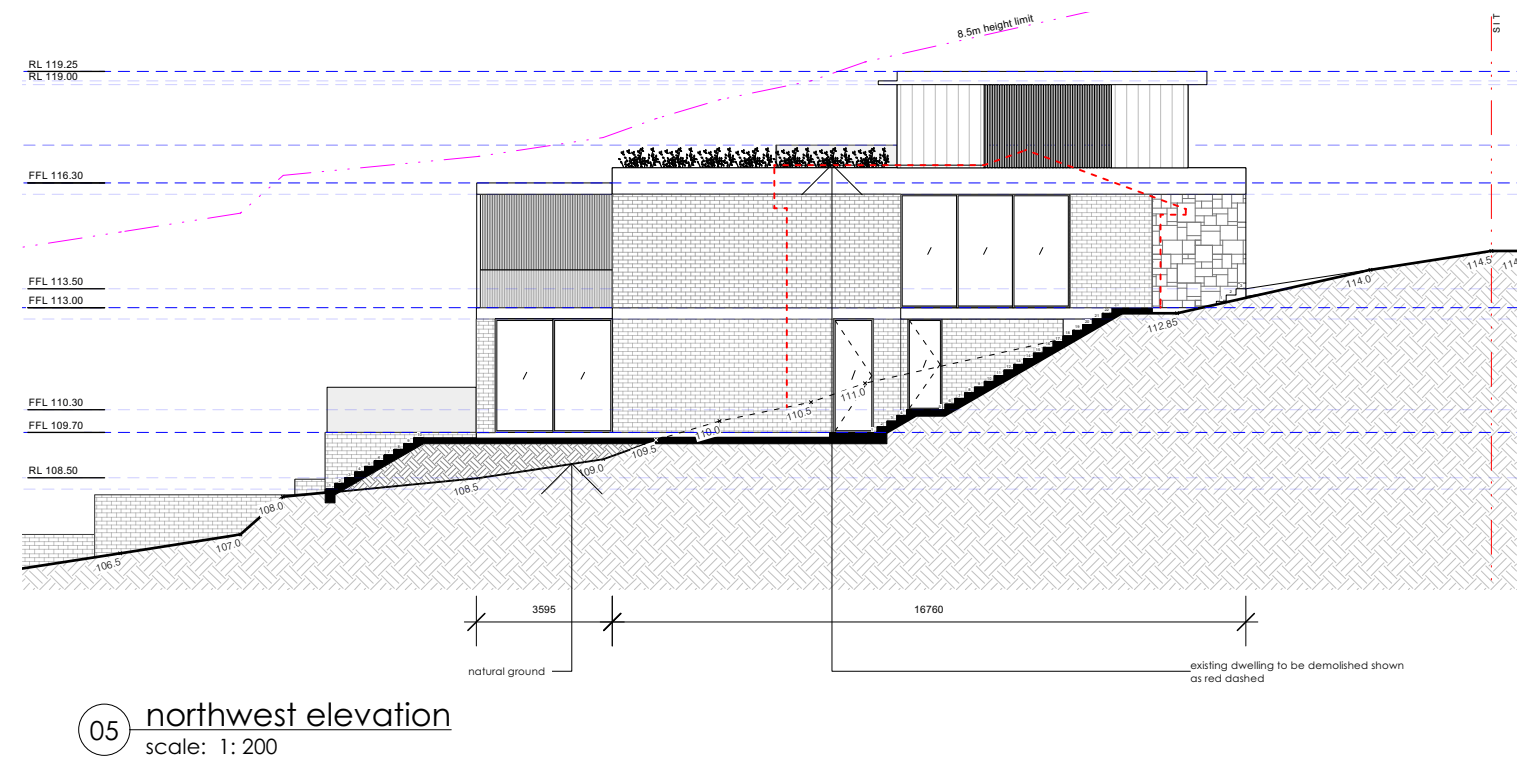
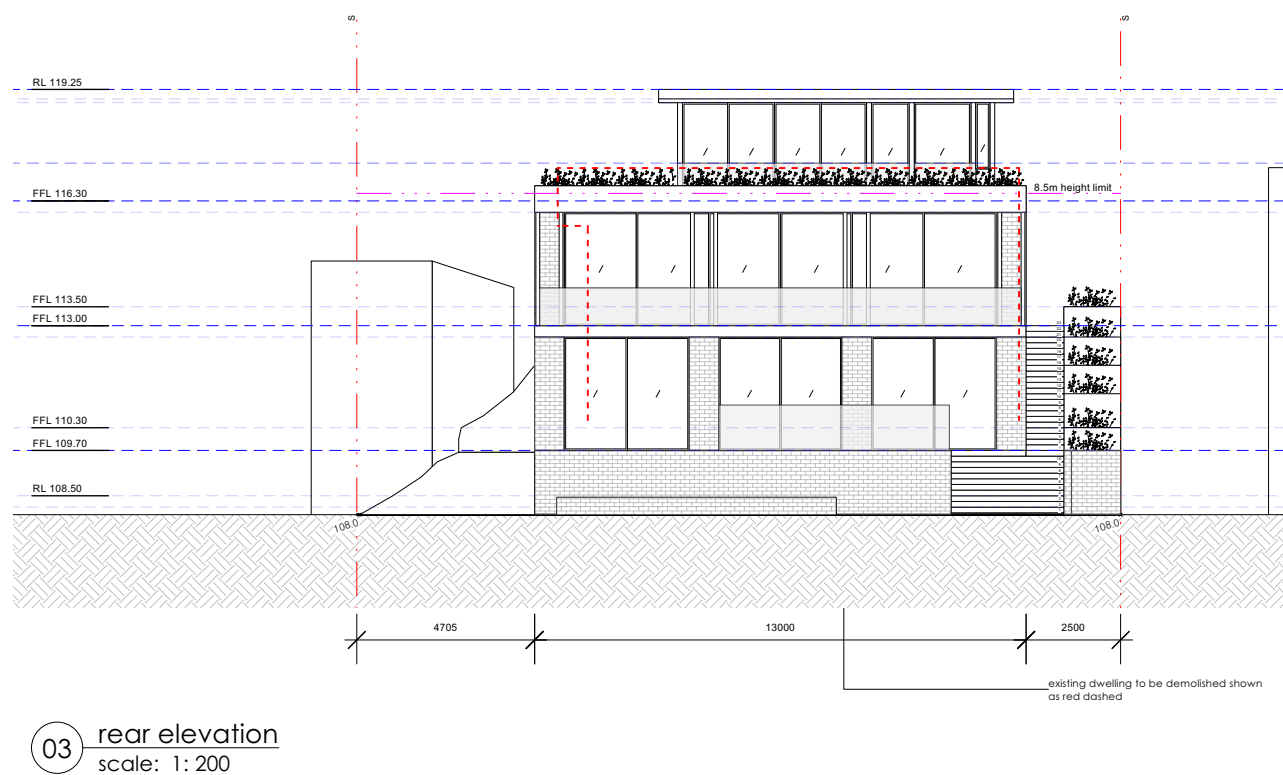


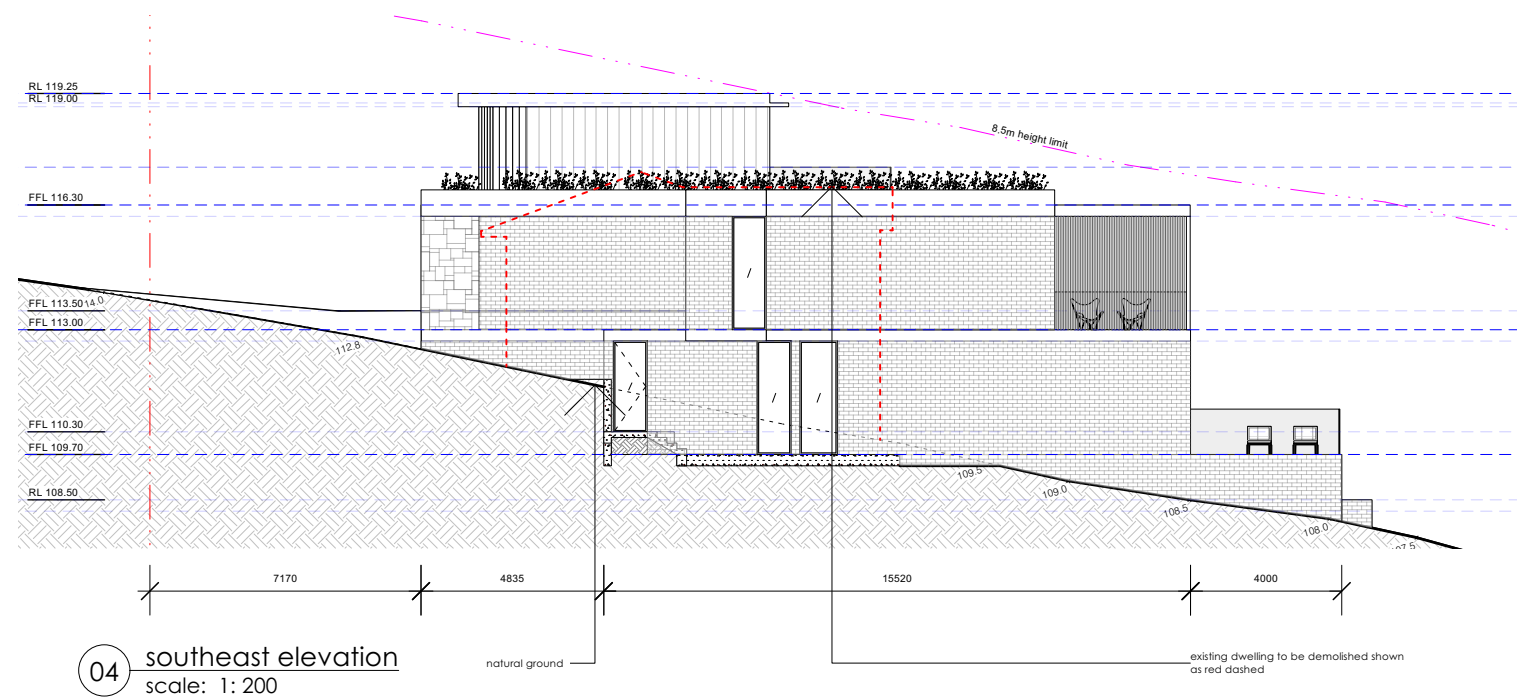

01 SITE PLAN
scale: 1: 200

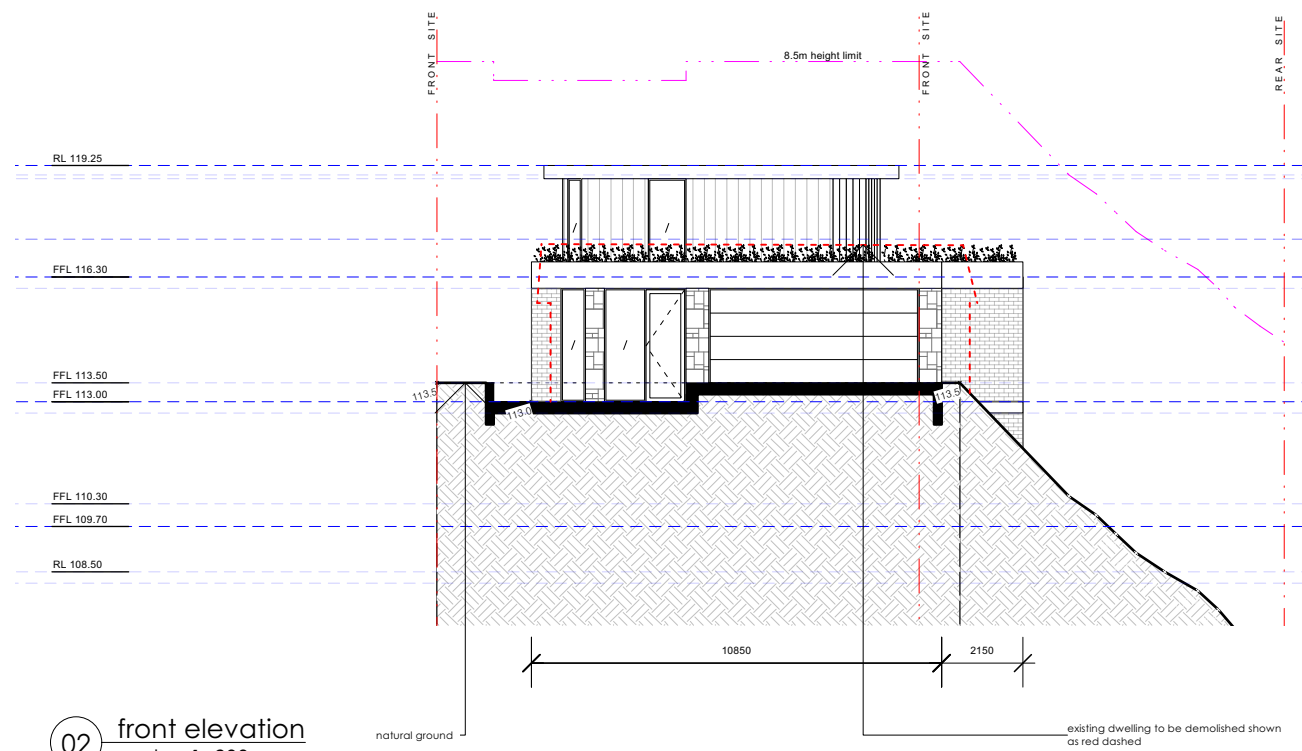

rachel hudson architect

www.rachelhudson.com.au
0410 323 564

Do not scale from drawings. Verify all dimensions and levels on site.
Rachel Hudson is the owner of the copyright subsisting in these drawings and specifications. They must not be used, reproduced or copied in whole or part, nor may the information, ideas and concepts therein contained be disclosed to any person without the prior written consent of Rachel Hudson.

0 2 4 6 8 10m

EGGERS HOUSE

Mark + Leanne Eggers
103 Bynya Road
Palm Beach NSW 2108

DWG EH-22-DA
DATE 07.07.22
ISSUE A
JOB # 165
SCALE 1:200 @ A3

NOTIFICATION PLAN - 02