


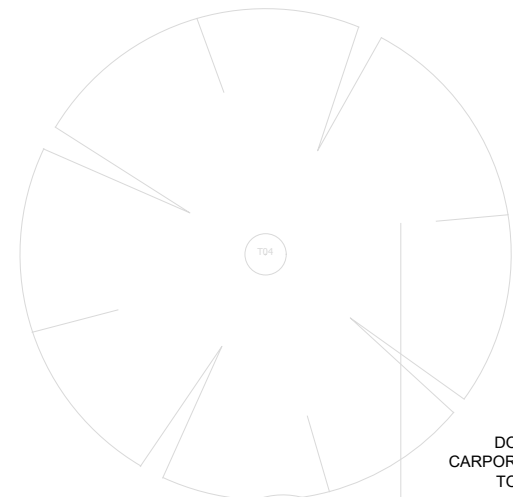

ORSN-FD

ORSN-FD

DOWN PIPE FROM
CARPORT TO CONNECT
TO EXISTING SITE
PROVISIONS

LOT 153
DP 11162
TWO STOREY
CLAD RESIDENCE
METAL ROOF
No.15

LOT 166
DP 11162

LOT 165
DP 11162

LOT 164
DP 11162

LOT 155
DP 11162
TWO STOREY
CLAD RESIDENCE
TILE ROOF
No.11

COLORBOND STEEL
ROOF TO CAR PORT
*FINISH TO MATCH
EXISTING HOUSE

DOWN PIPE TO
CONNECT TO
EXISTING SITE
PROVISIONS

EXISTING
RETAINED

BENCH MARK
BM NAIL IN KERB
RL 79.698 (A.H.D.)

- NOTES
- DO NOT SCALE DRAWINGS. USE FIGURED DIMENSIONS ONLY.
 - DIMENSIONS ARE IN MILLIMETRES UNLESS NOTATED DIFFERENTLY.
 - CHECK AND VERIFY LEVELS AND DIMENSIONS ON SITE PRIOR TO COMMENCEMENT OF ANY WORK.
 - THIS DRAWING IS COPYRIGHT OF LONE PINE LANDSCAPES
 - THIS DRAWING MAY NOT BE REPRODUCED, ALTERED OR TRANSMITTED IN ANY FORM WITHOUT PERMISSION.
 - THIS DRAWING ISSUE IS NOT FOR CONSTRUCTION

01 ISSUED FOR DEVELOPMENT APPLICATION
REV DESCRIPTION

16.12.24
DATE

NORTH

SCALE



0 2 4 8m

PROJECT
HODGES / CASTILLO
13 PRINCE EDWARD ROAD
SEAFORTH


DRAWING TITLE
ROOF PLAN

STATUS
DEVELOPMENT APPLICATION

SCALE @ A3	DRAWN	REVIEWED	APPROVED
1:200	CN	NR	RF
PROJECT NUMBER	DRAWING NUMBER	REV	
LPL_2730	LPL_0104	01	

LONE
PINE
LANDSCAPES

531 Sydney Road Seaforth | 02 9907 0988 | www.lonepinelandscapes.com.au

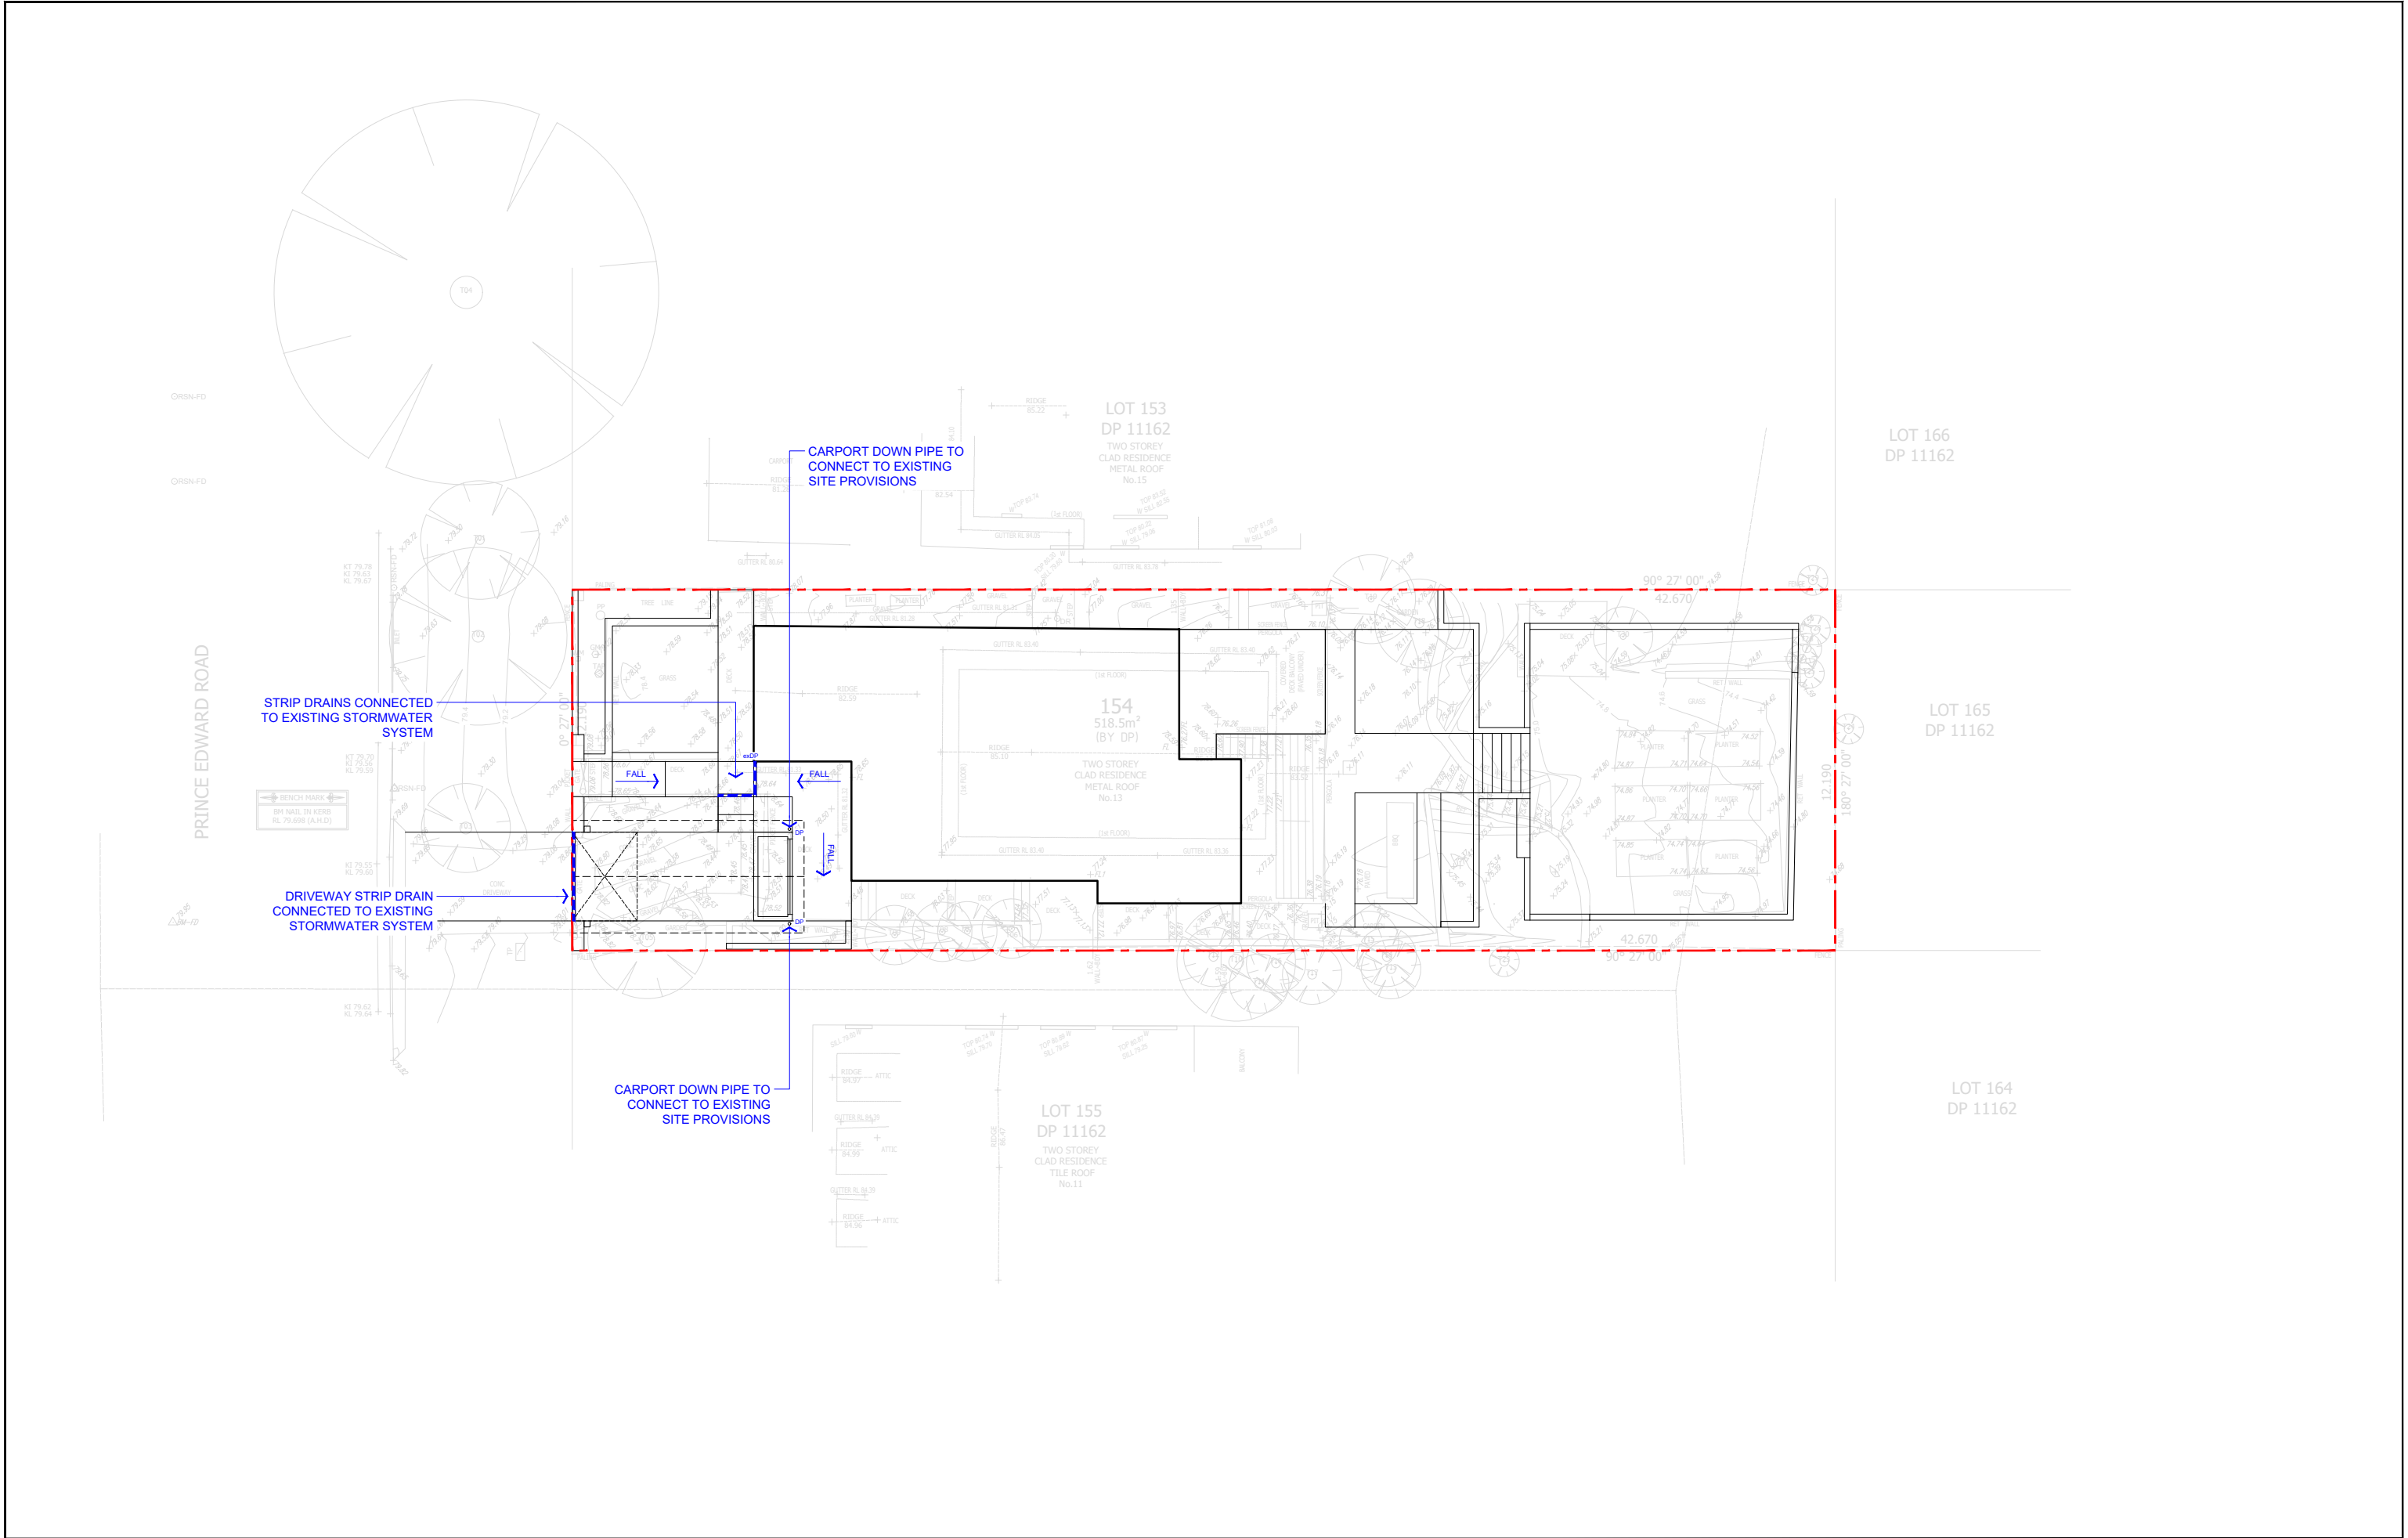


LONE
PINE
LANDSCAPES

531 Sydney Road Seaforth | 02 9907 0988 | www.lonepinelandscapes.com.au

- NOTES
- DO NOT SCALE DRAWINGS. USE FIGURED DIMENSIONS ONLY.
 - DIMENSIONS ARE IN MILLIMETRES UNLESS NOTATED DIFFERENTLY.
 - CHECK AND VERIFY LEVELS AND DIMENSIONS ON SITE PRIOR TO COMMENCEMENT OF ANY WORK.
 - THIS DRAWING IS COPYRIGHT OF LONE PINE LANDSCAPES
 - THIS DRAWING MAY NOT BE REPRODUCED, ALTERED OR TRANSMITTED IN ANY FORM WITHOUT PERMISSION.
 - THIS DRAWING ISSUE IS NOT FOR CONSTRUCTION

01	ISSUED FOR DEVELOPMENT APPLICATION	16.12.24
REV	DESCRIPTION	DATE

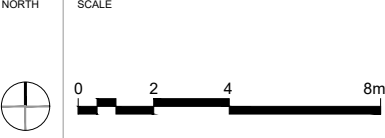

PROJECT
HODGES / CASTILLO
13 PRINCE EDWARD ROAD
SEAFORTH

DRAWING TITLE
STORMWATER PLAN

STATUS DEVELOPMENT APPLICATION			
SCALE @ A3 1:200	DRAWN CN	REVIEWED NR	APPROVED RF
PROJECT NUMBER LPL_2730	DRAWING NUMBER LPL_0105	REV 01	