


1 Site Plan
1 : 800

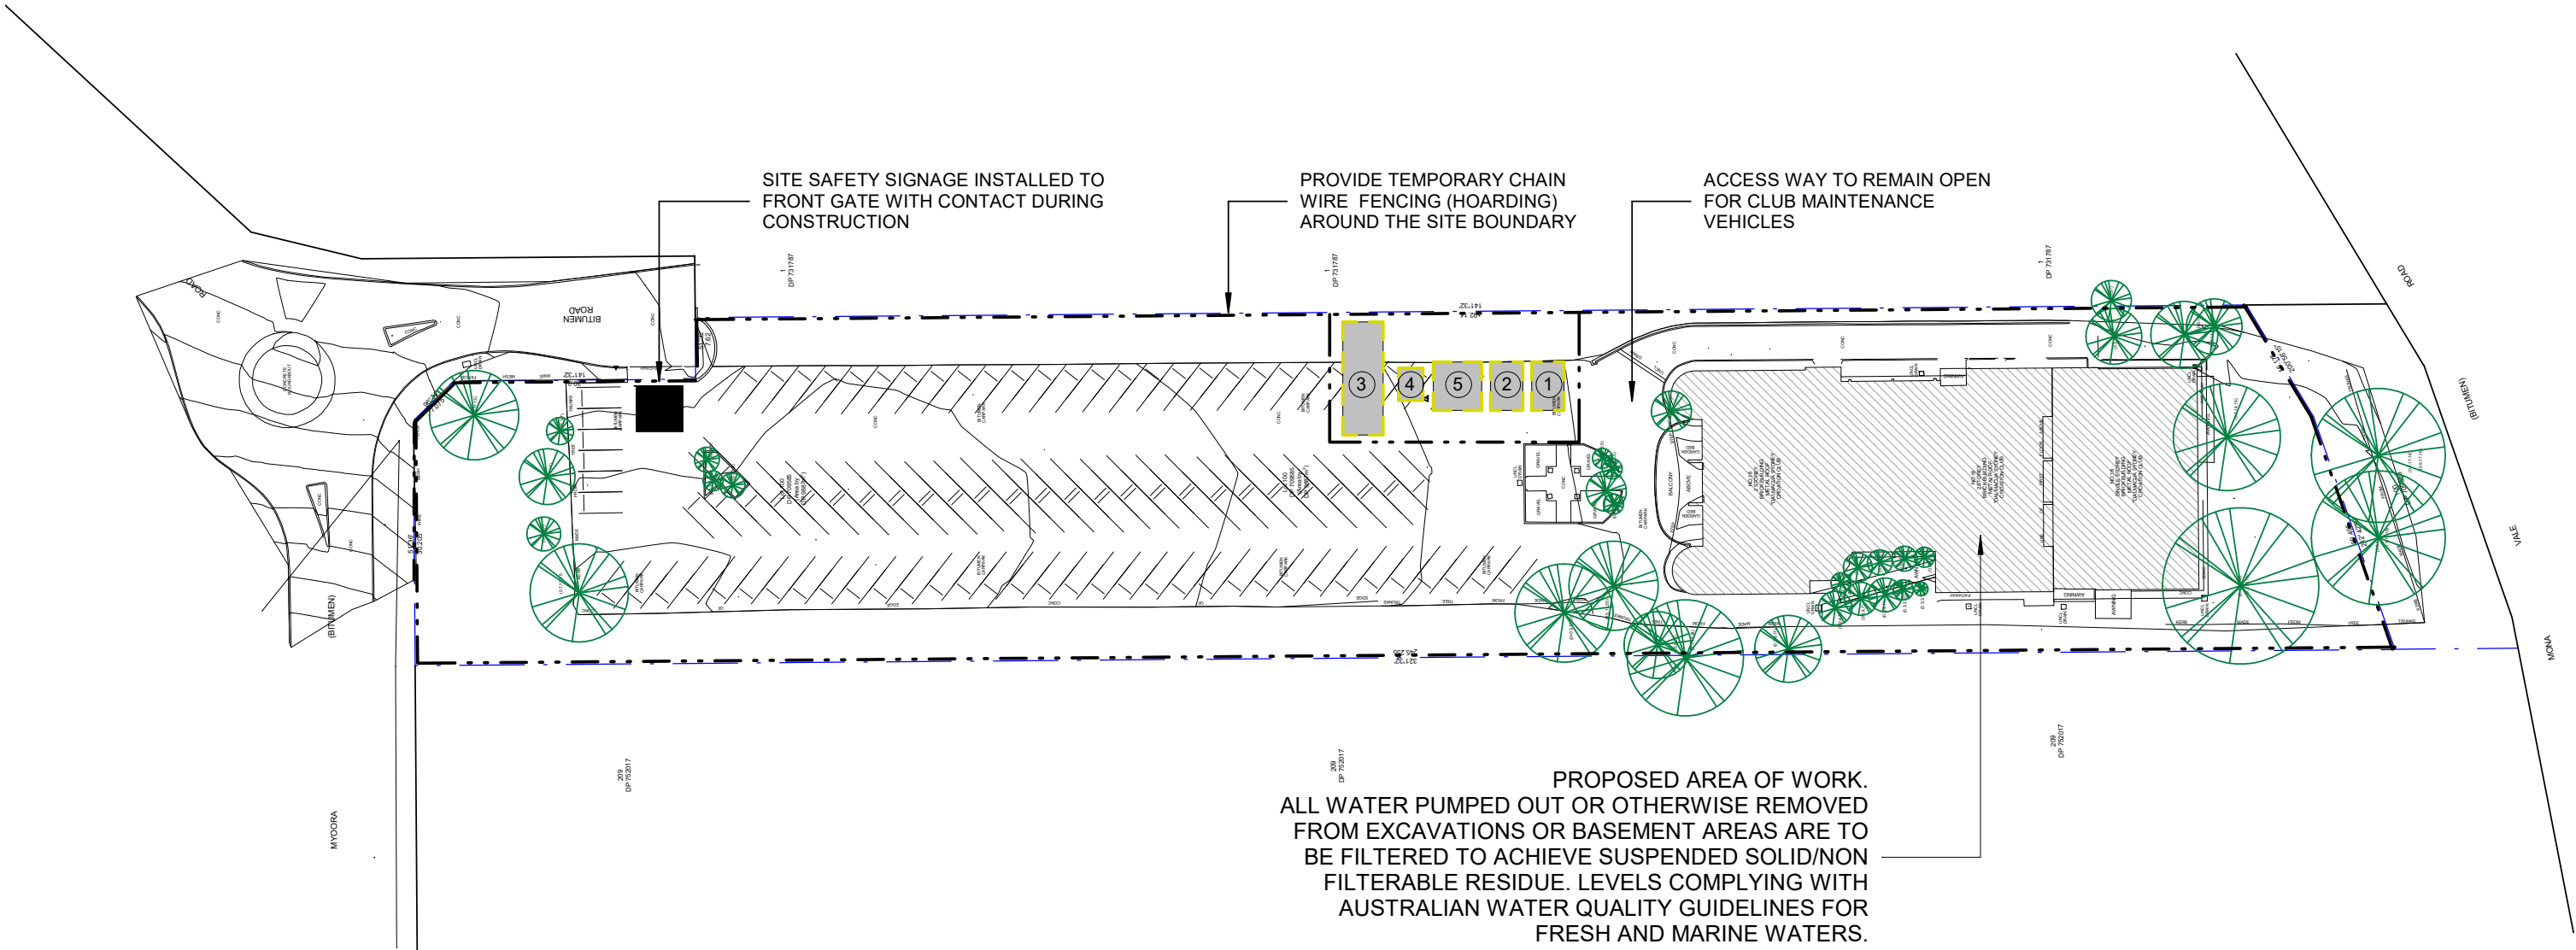

SITE MANAGEMENT LEGEND

--- CHAIN WIRE FENCE

SITE MANAGEMENT SCHEDULE	
TYPE	DESCRIPTION
1	12 m3 SKIP BIN WASTE
2	12 m3 RECYCLE BIN
3	MATERIALS STOCKPILE (RELOCATE AS NECESSARY)
4	TOILET FACILITY
5	SITE SHED

1

Waste Plan
1 : 800



NOTE
COPYRIGHT. ALL RIGHTS RESERVED. UNAUTHORISED REPRODUCTION PROHIBITED WITHOUT WRITTEN CONSENT FROM CYCLO OFFICE INTERIORS.
ANY DISCREPANCIES TO BE REPORTED TO CYCLO OFFICE INTERIORS. THE BUILDER SHALL CHECK ALL DIMENSIONS AND LEVELS ON SITE PRIOR TO CONSTRUCTION.
NOTIFY ANY ERRORS, DISCREPANCIES OR OMISSIONS TO THE ARCHITECT. DRAWINGS SHALL NOT BE USED FOR CONSTRUCTION PURPOSES UNTIL ISSUED FOR CONSTRUCTION.
DO NOT SCALE DRAWINGS.
ALL BOUNDARIES AND CONTOURS SUBJECT TO SURVEY.

PROJECT: Fitout & Alterations
CLIENT: Northside Veterinary
ADDRESS: 16 Myoora Rd, Terrey Hills 2084

DRAWING TITLE: Waste Management Plan
SCALE: As indicated @ A3
DATE: 04.11.19
DRAWN BY: JD
STATUS: FOR APPROVAL

DRAWING NO:
A102
REV:
B