



1 WEST ELEVATION
scale - 1:200 @ A3

P I T T W A T E R R O A D

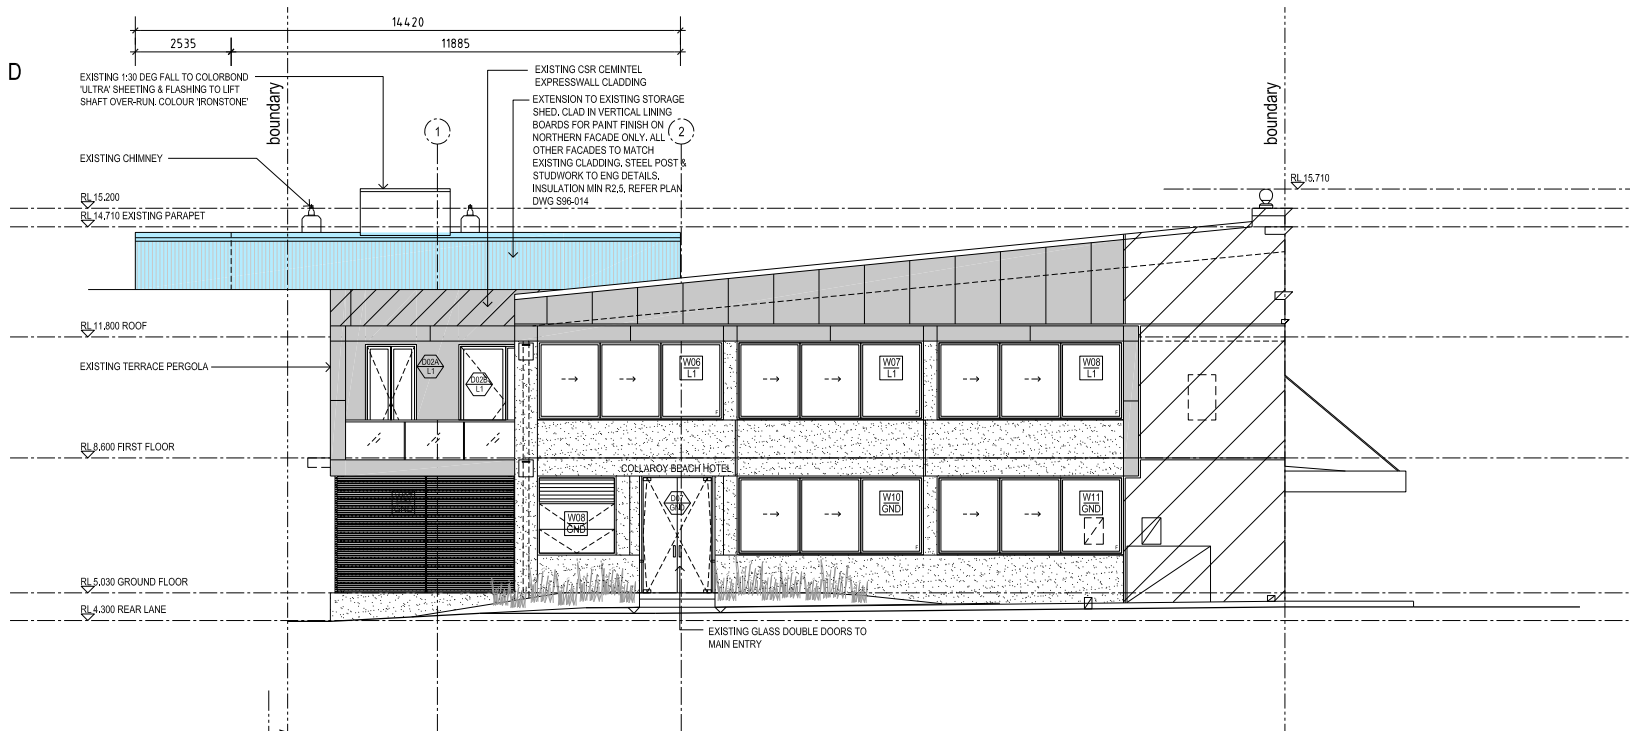

2 NORTH ELEVATION
scale - 1:200 @ A3

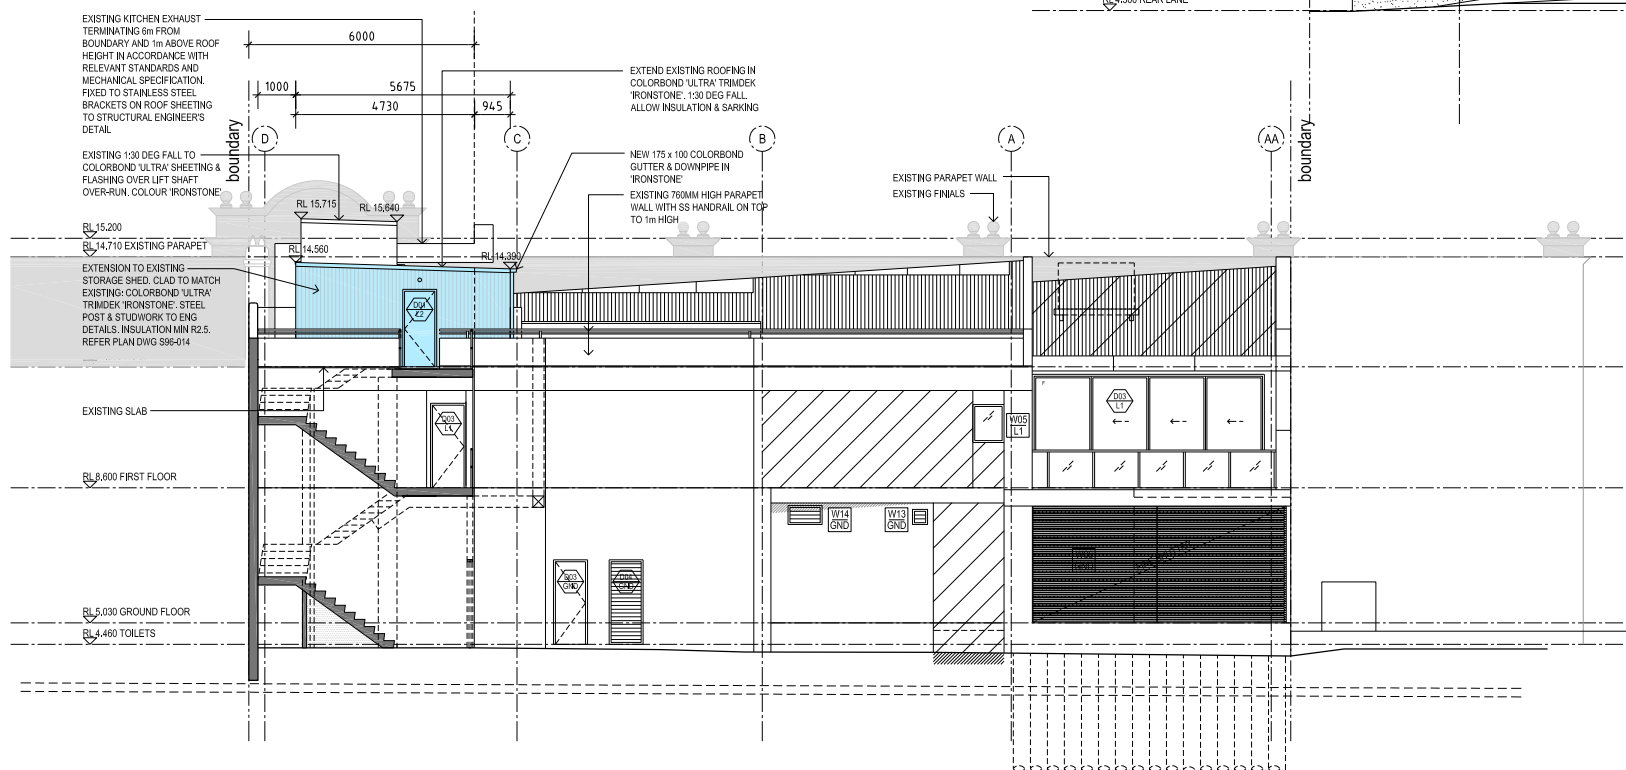

3 EAST ELEVATION
scale - 1:200 @ A3

THIS PLAN TO BE READ IN
CONJUNCTION WITH

MOD2014/0201

WARRINGAH COUNCIL

© THIS WORK IS COPYRIGHT. APART FROM ANY USE PERMITTED UNDER THE COPYRIGHT ACT 1968, NO PART MAY BE REPRODUCED BY ANY PROCESS, NOR MAY ANY OTHER EXCLUSIVE RIGHT BE EXERCISED, WITHOUT THE PERMISSION OF ARCHITECTS NICHOLAS & ASSOCIATES PTY LTD, STUDIO 5, LEVEL 1, 285A CROWN ST, SURRY HILLS 2010 AUSTRALIA.

DO NOT SCALE DRAWING. VERIFY ALL DIMENSIONS ON SITE.
REPORT ANY DISCREPANCIES IN DOCUMENTATION TO ARCHITECT.
THIS DRAWING IS FOR THE PURPOSE OF COUNCIL APPROVAL AND AS SUCH, IS NOT SUITABLE FOR CONSTRUCTION.



LEGEND

GENERAL NOTATIONS

FSL 00.000	FINISHED STRUCTURAL LEVEL
+RL 00.000	FINISHED SPOT OR SURFACE LEVEL
± 00.00	SURVEY SPOT LEVEL
± 00.00	EXISTING LEVEL
± FFL 00.00	SPOT LEVEL
UNO	UNLESS NOTED OTHERWISE
COS	CHECK ON SITE
TOW	TOP OF WALL RL

—	EXISTING WALL TO REMAIN
- - -	STRUCTURE TO BE DEMOLISHED
///	BRICK MASONRY WALL
///	CONCRETE BLOCKWORK WALL
—	STUD WALL

A 29.08.14 FOR SECTION 96 APPLICATION
ISS: DATE: PURPOSE OF ISSUE:

APPROVED DA NO.: DA 2011 / 0204

EXTENT OF NEW WORKS

ARCHITECTS
NICHOLAS +
ASSOCIATES

STUDIO 5 LEVEL 1
285A CROWN ST
SURRY HILLS
NSW 2010
T + 61 2 8353 9500
ANPLUSA.COM

AN+A


NOMINATED ARCHITECT PATRICK NICHOLAS
REG NSW 6672, QLD 4699, VIC 18105
DRAWING NO: ISSUE NO: JOB NO:

S96-150 A WAU1006

SECTION 96 APPLICATION

DRAWING TITLE:
PROPOSED ELEVATIONS

PROJECT NAME:
COLLAROY BEACH HOTEL
1060-1066 PITTWATER RD, COLLAROY
CLIENT:
WWL CONSULTING PTY LTD

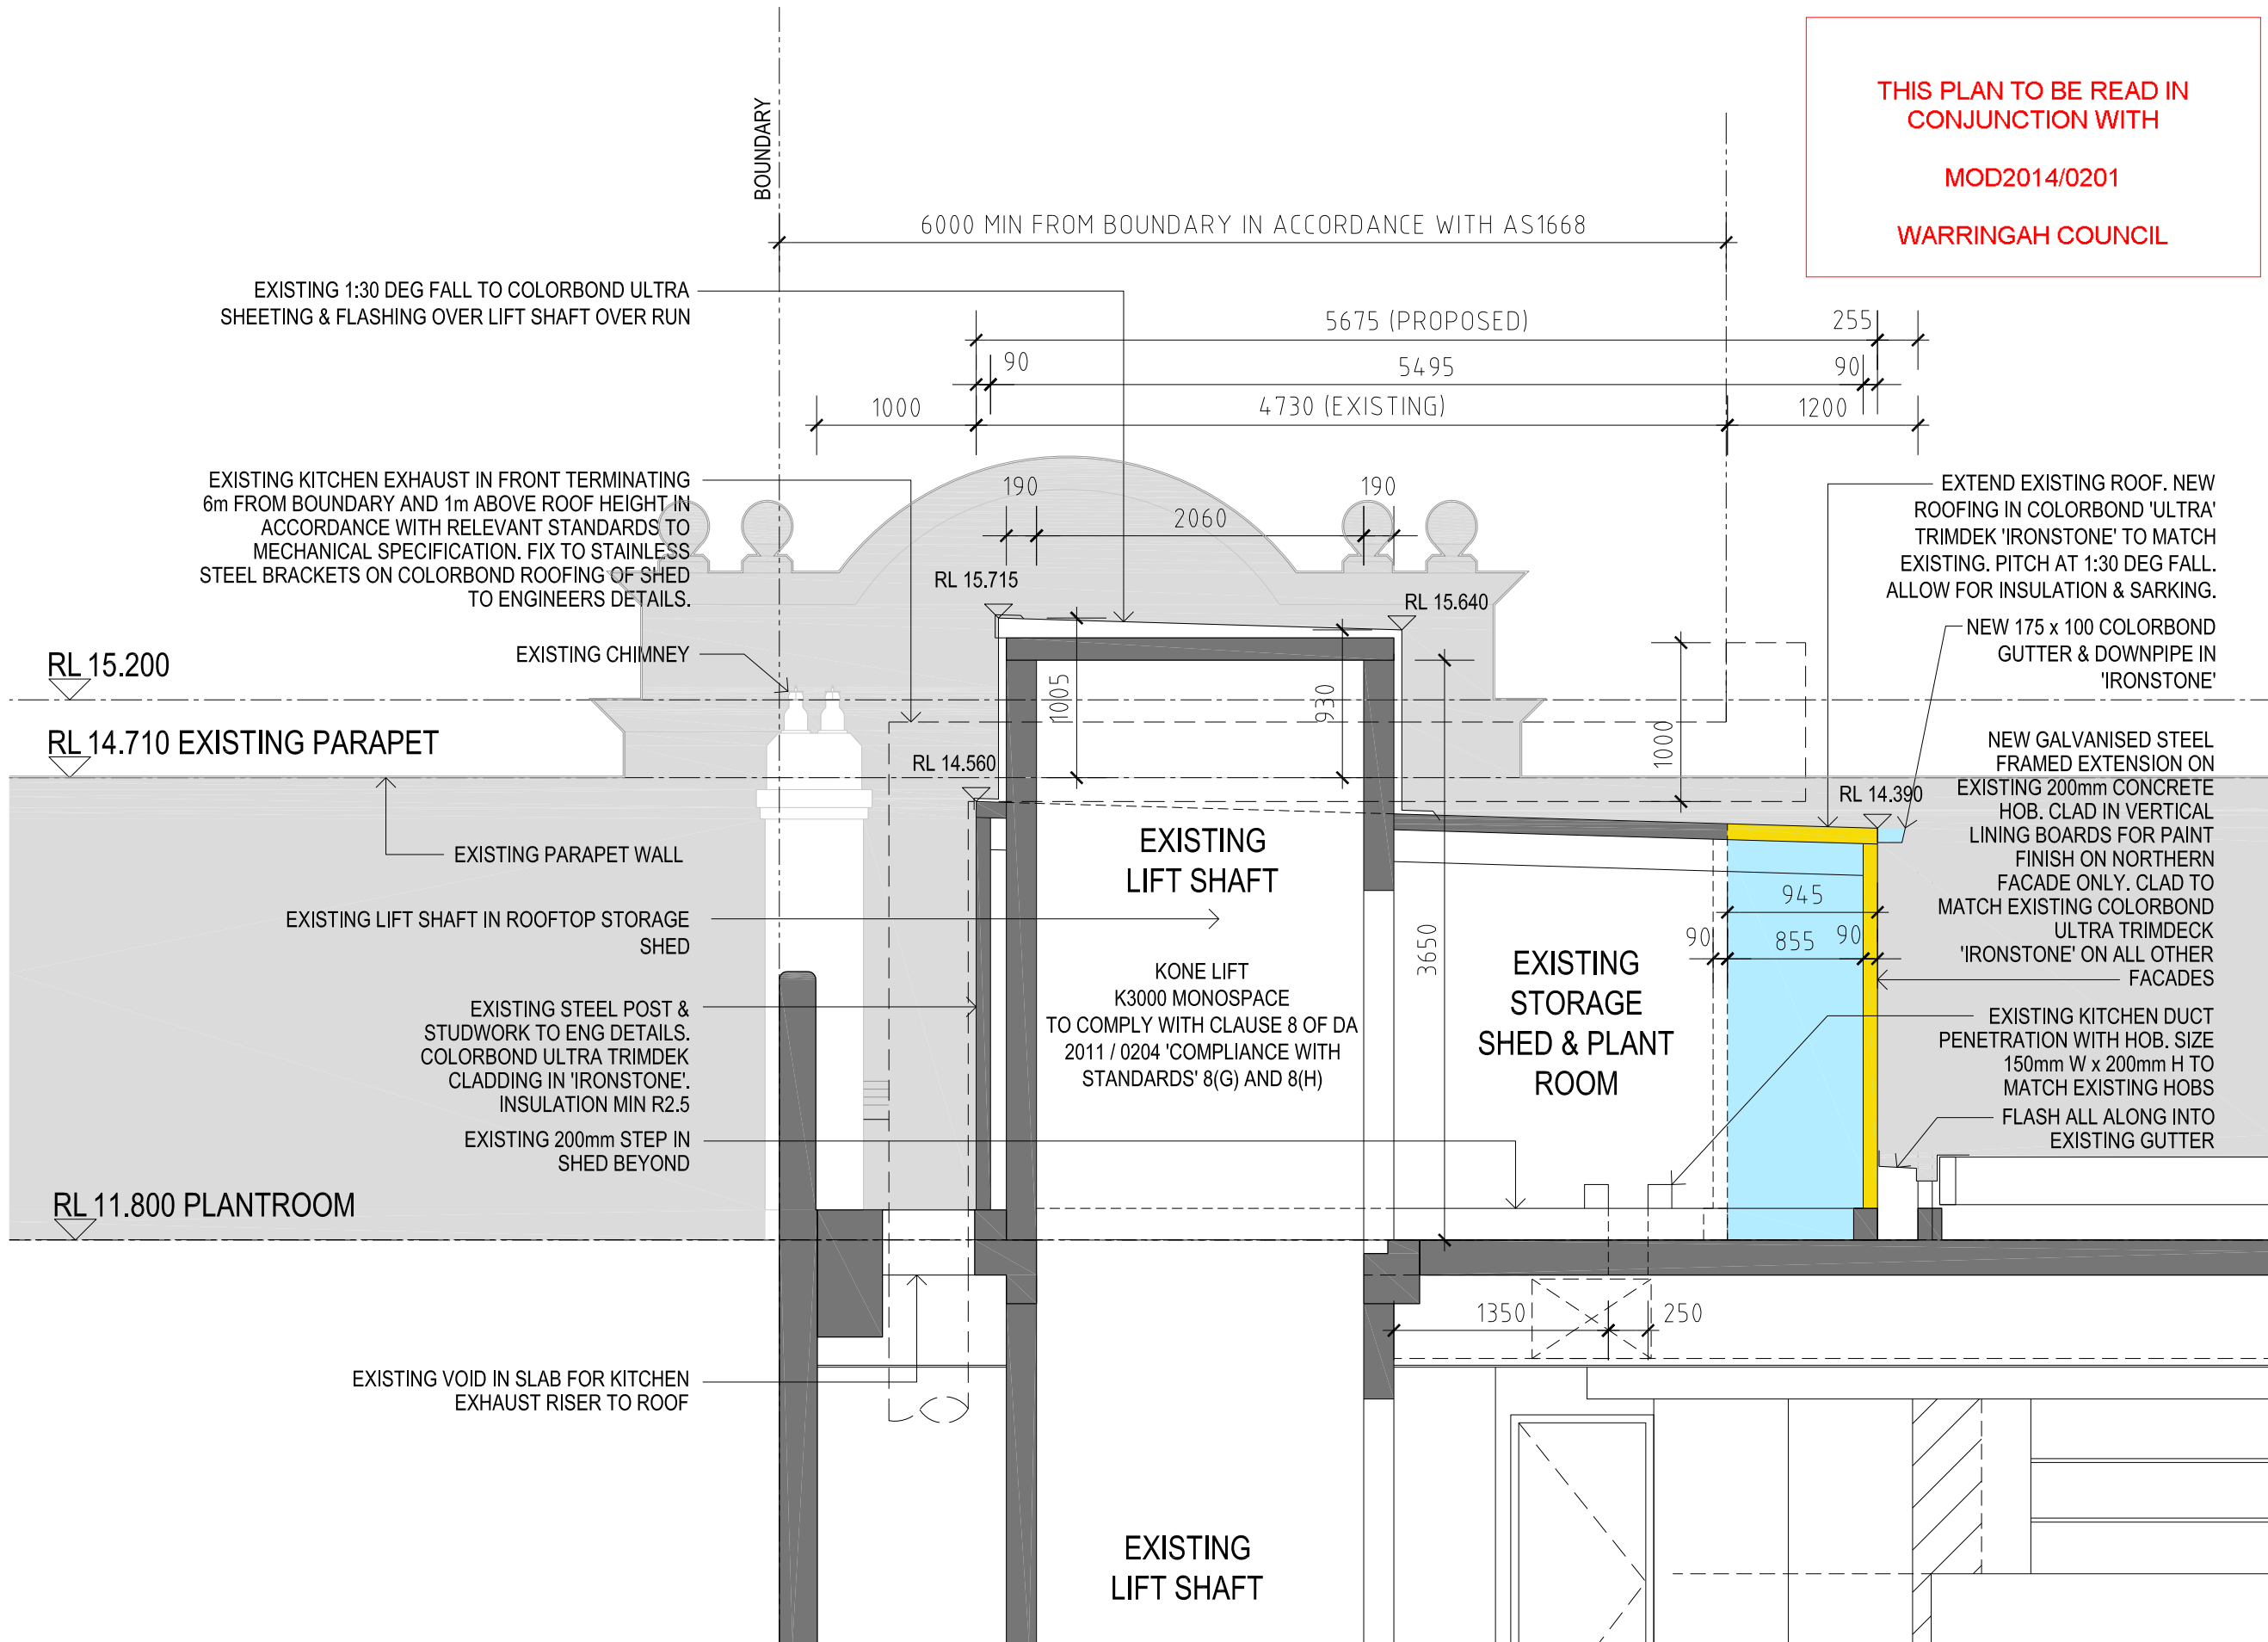

©THIS WORK IS COPYRIGHT. APART FROM ANY USE PERMITTED UNDER THE COPYRIGHT ACT 1968, NO PART MAY BE REPRODUCED BY ANY PROCESS, NOR MAY ANY OTHER EXCLUSIVE RIGHT BE EXERCISED, WITHOUT THE PERMISSION OF ARCHITECTS NICHOLAS & ASSOCIATES PTY LTD, STUDIO 5, LEVEL 1, 285A CROWN ST, SURRY HILLS 2010 AUSTRALIA.

DO NOT SCALE DRAWING. VERIFY ALL DIMENSIONS ON SITE.

REPORT ANY DISCREPANCIES IN DOCUMENTATION TO ARCHITECT.

THIS DRAWING IS FOR THE PURPOSE OF COUNCIL APPROVAL AND AS SUCH, IS NOT SUITABLE FOR CONSTRUCTION.

A 29.08.14 FOR SECTION 96 APPLICATION
ISS: DATE: PURPOSE OF ISSUE:

APPROVED DA NO.: DA 2011 / 0204

EXTENT OF NEW WORKS
NEW STUDYWORK

ARCHITECTS NICHOLAS + ASSOCIATES
STUDIO 5 LEVEL 1
285A CROWN ST
SURRY HILLS
NSW 2010
T + 61 2 8353 9500
ANPLUSA.COM

AN+A

NOMINATED ARCHITECT PATRICK NICHOLAS
REG NSW 6672, QLD 4699, VIC 18105

DRAWING NO: ISSUE NO: JOB NO:

S96-160B^A WAU1006

SECTION 96 APPLICATION

DRAWING TITLE:
SHED & LIFT SECTION

PROJECT NAME:
COLLAROY BEACH HOTEL
1060-1066 PITTWATER RD, COLLAROY
CLIENT:
WWL CONSULTING PTY LTD

01 SHED & LIFT SECTION
scale - 1:50 @ A3