


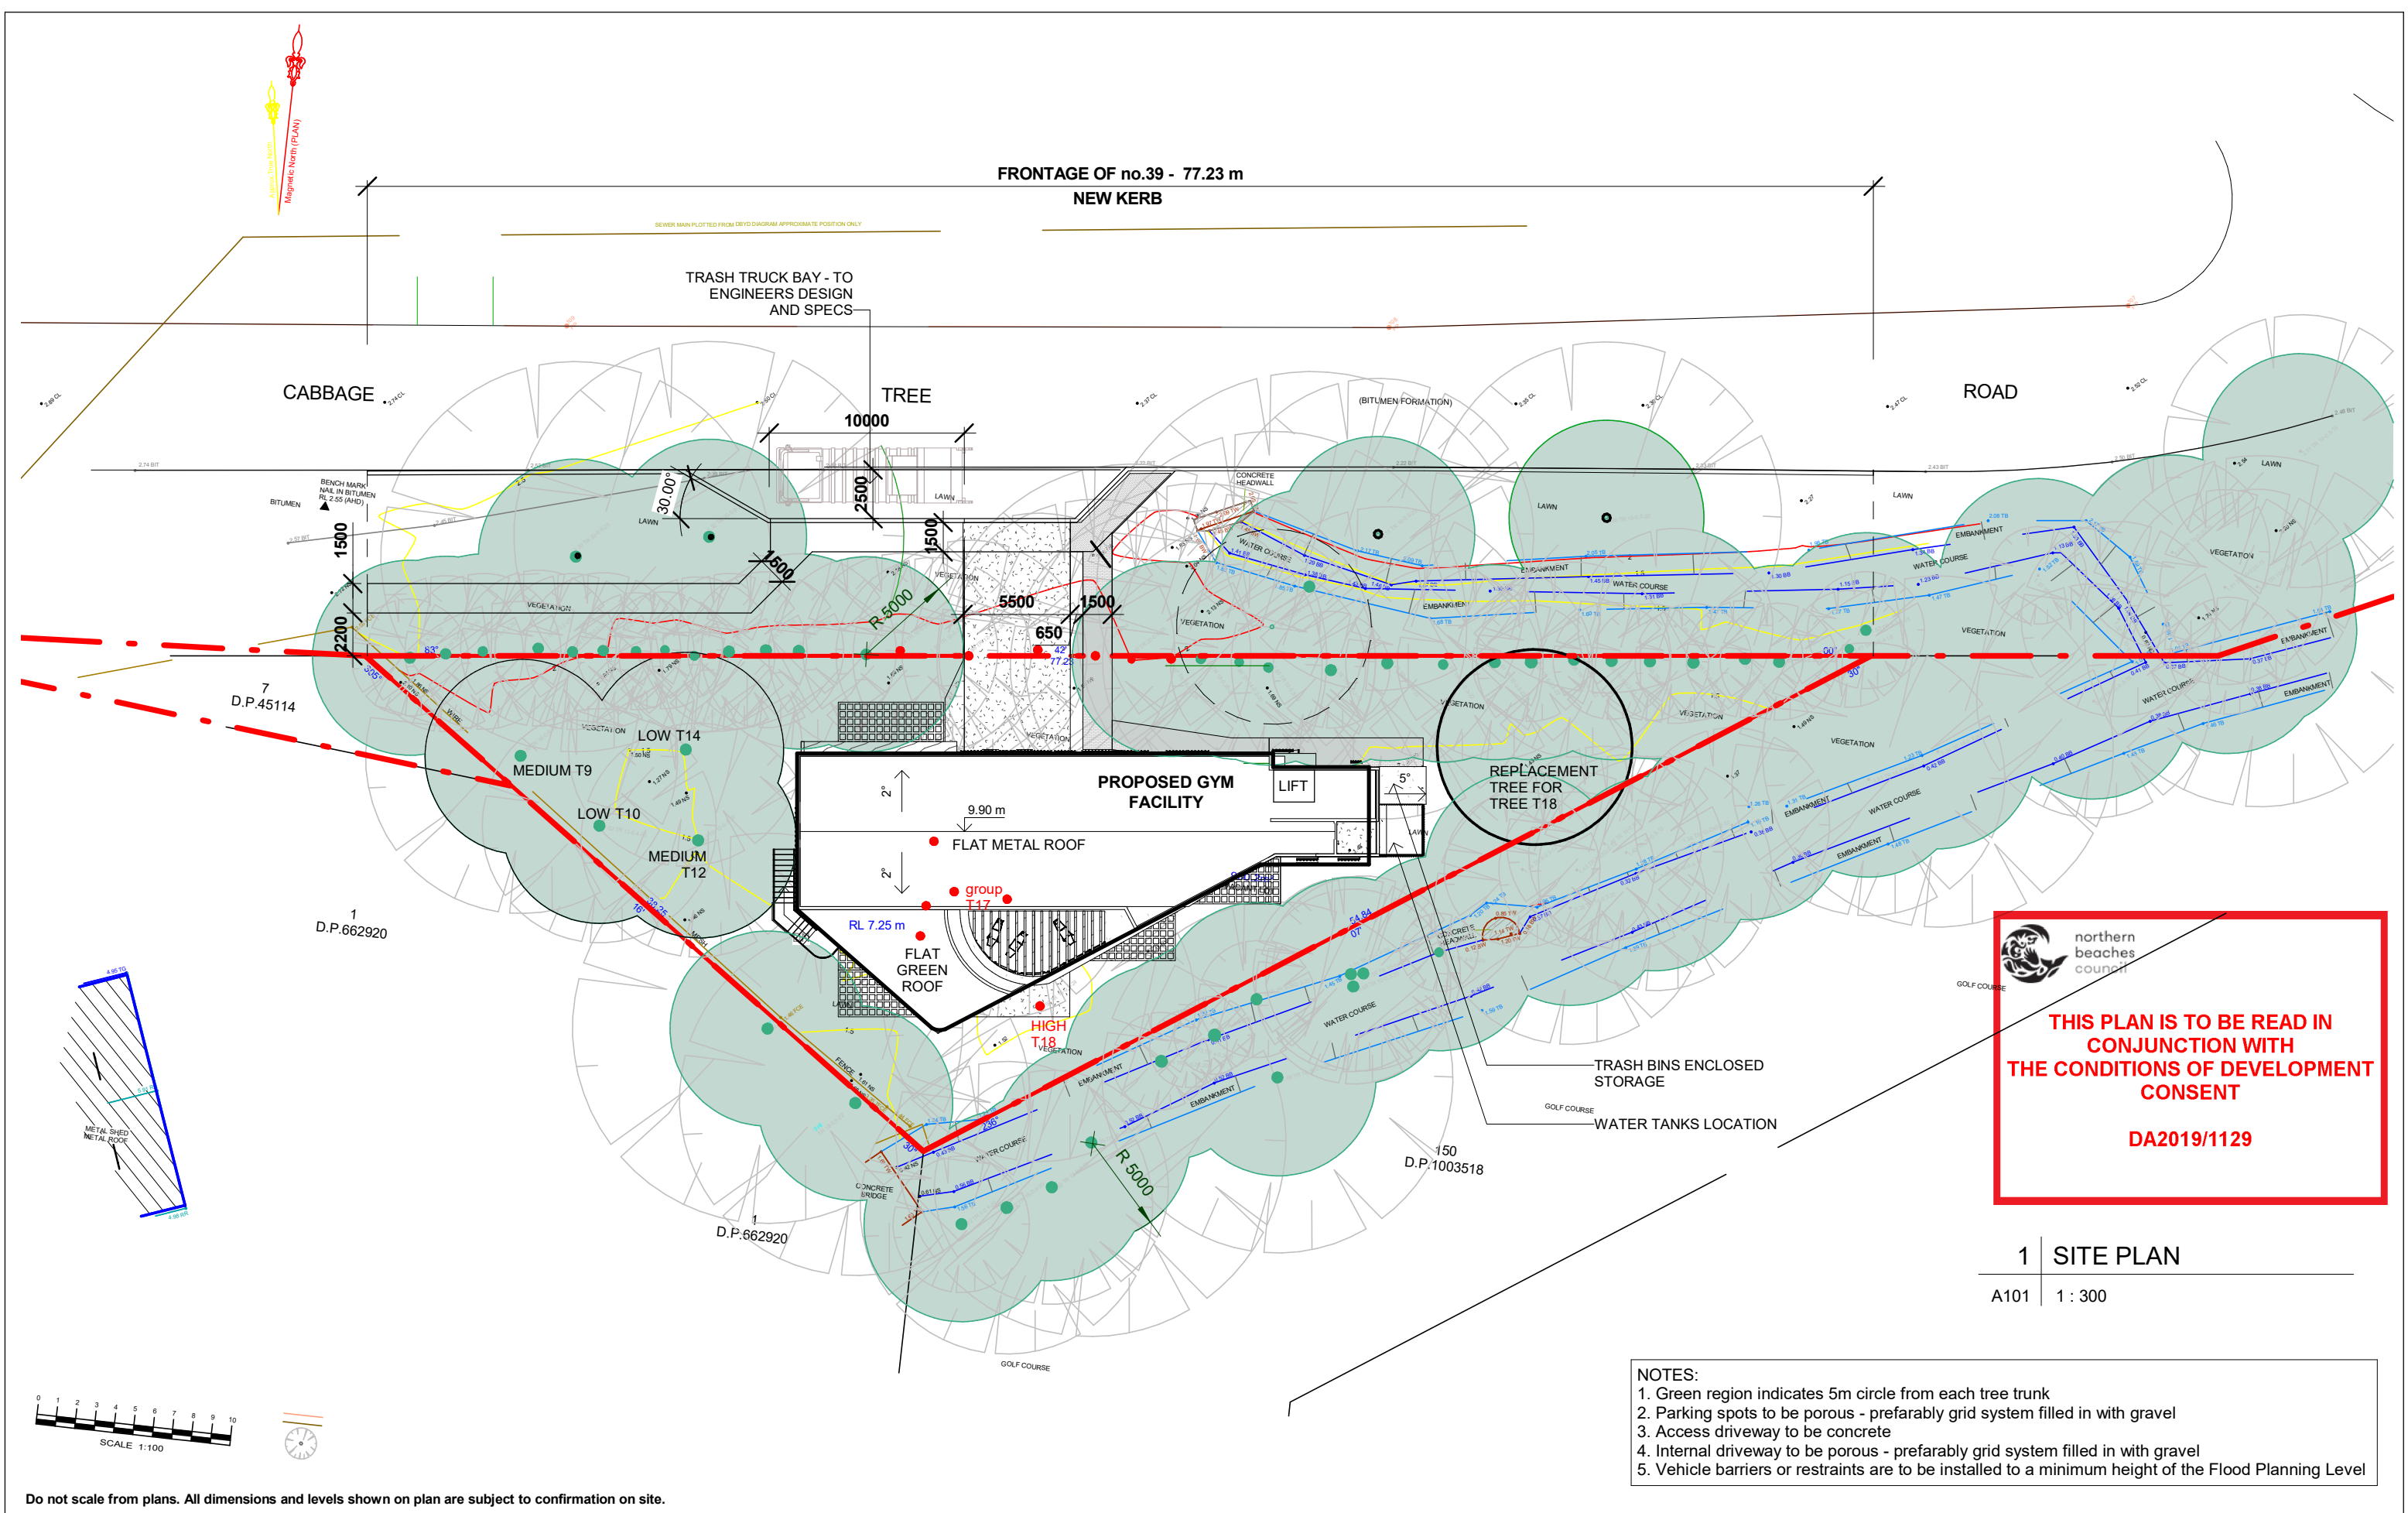

THIS PLAN IS TO BE READ IN CONJUNCTION WITH THE CONDITIONS OF DEVELOPMENT CONSENT

DA2019/1129


1 SITE PLAN

A101 1:300

- NOTES:
1. Green region indicates 5m circle from each tree trunk
 2. Parking spots to be porous - preferably grid system filled in with gravel
 3. Access driveway to be concrete
 4. Internal driveway to be porous - preferably grid system filled in with gravel
 5. Vehicle barriers or restraints are to be installed to a minimum height of the Flood Planning Level

BAGE

TREE

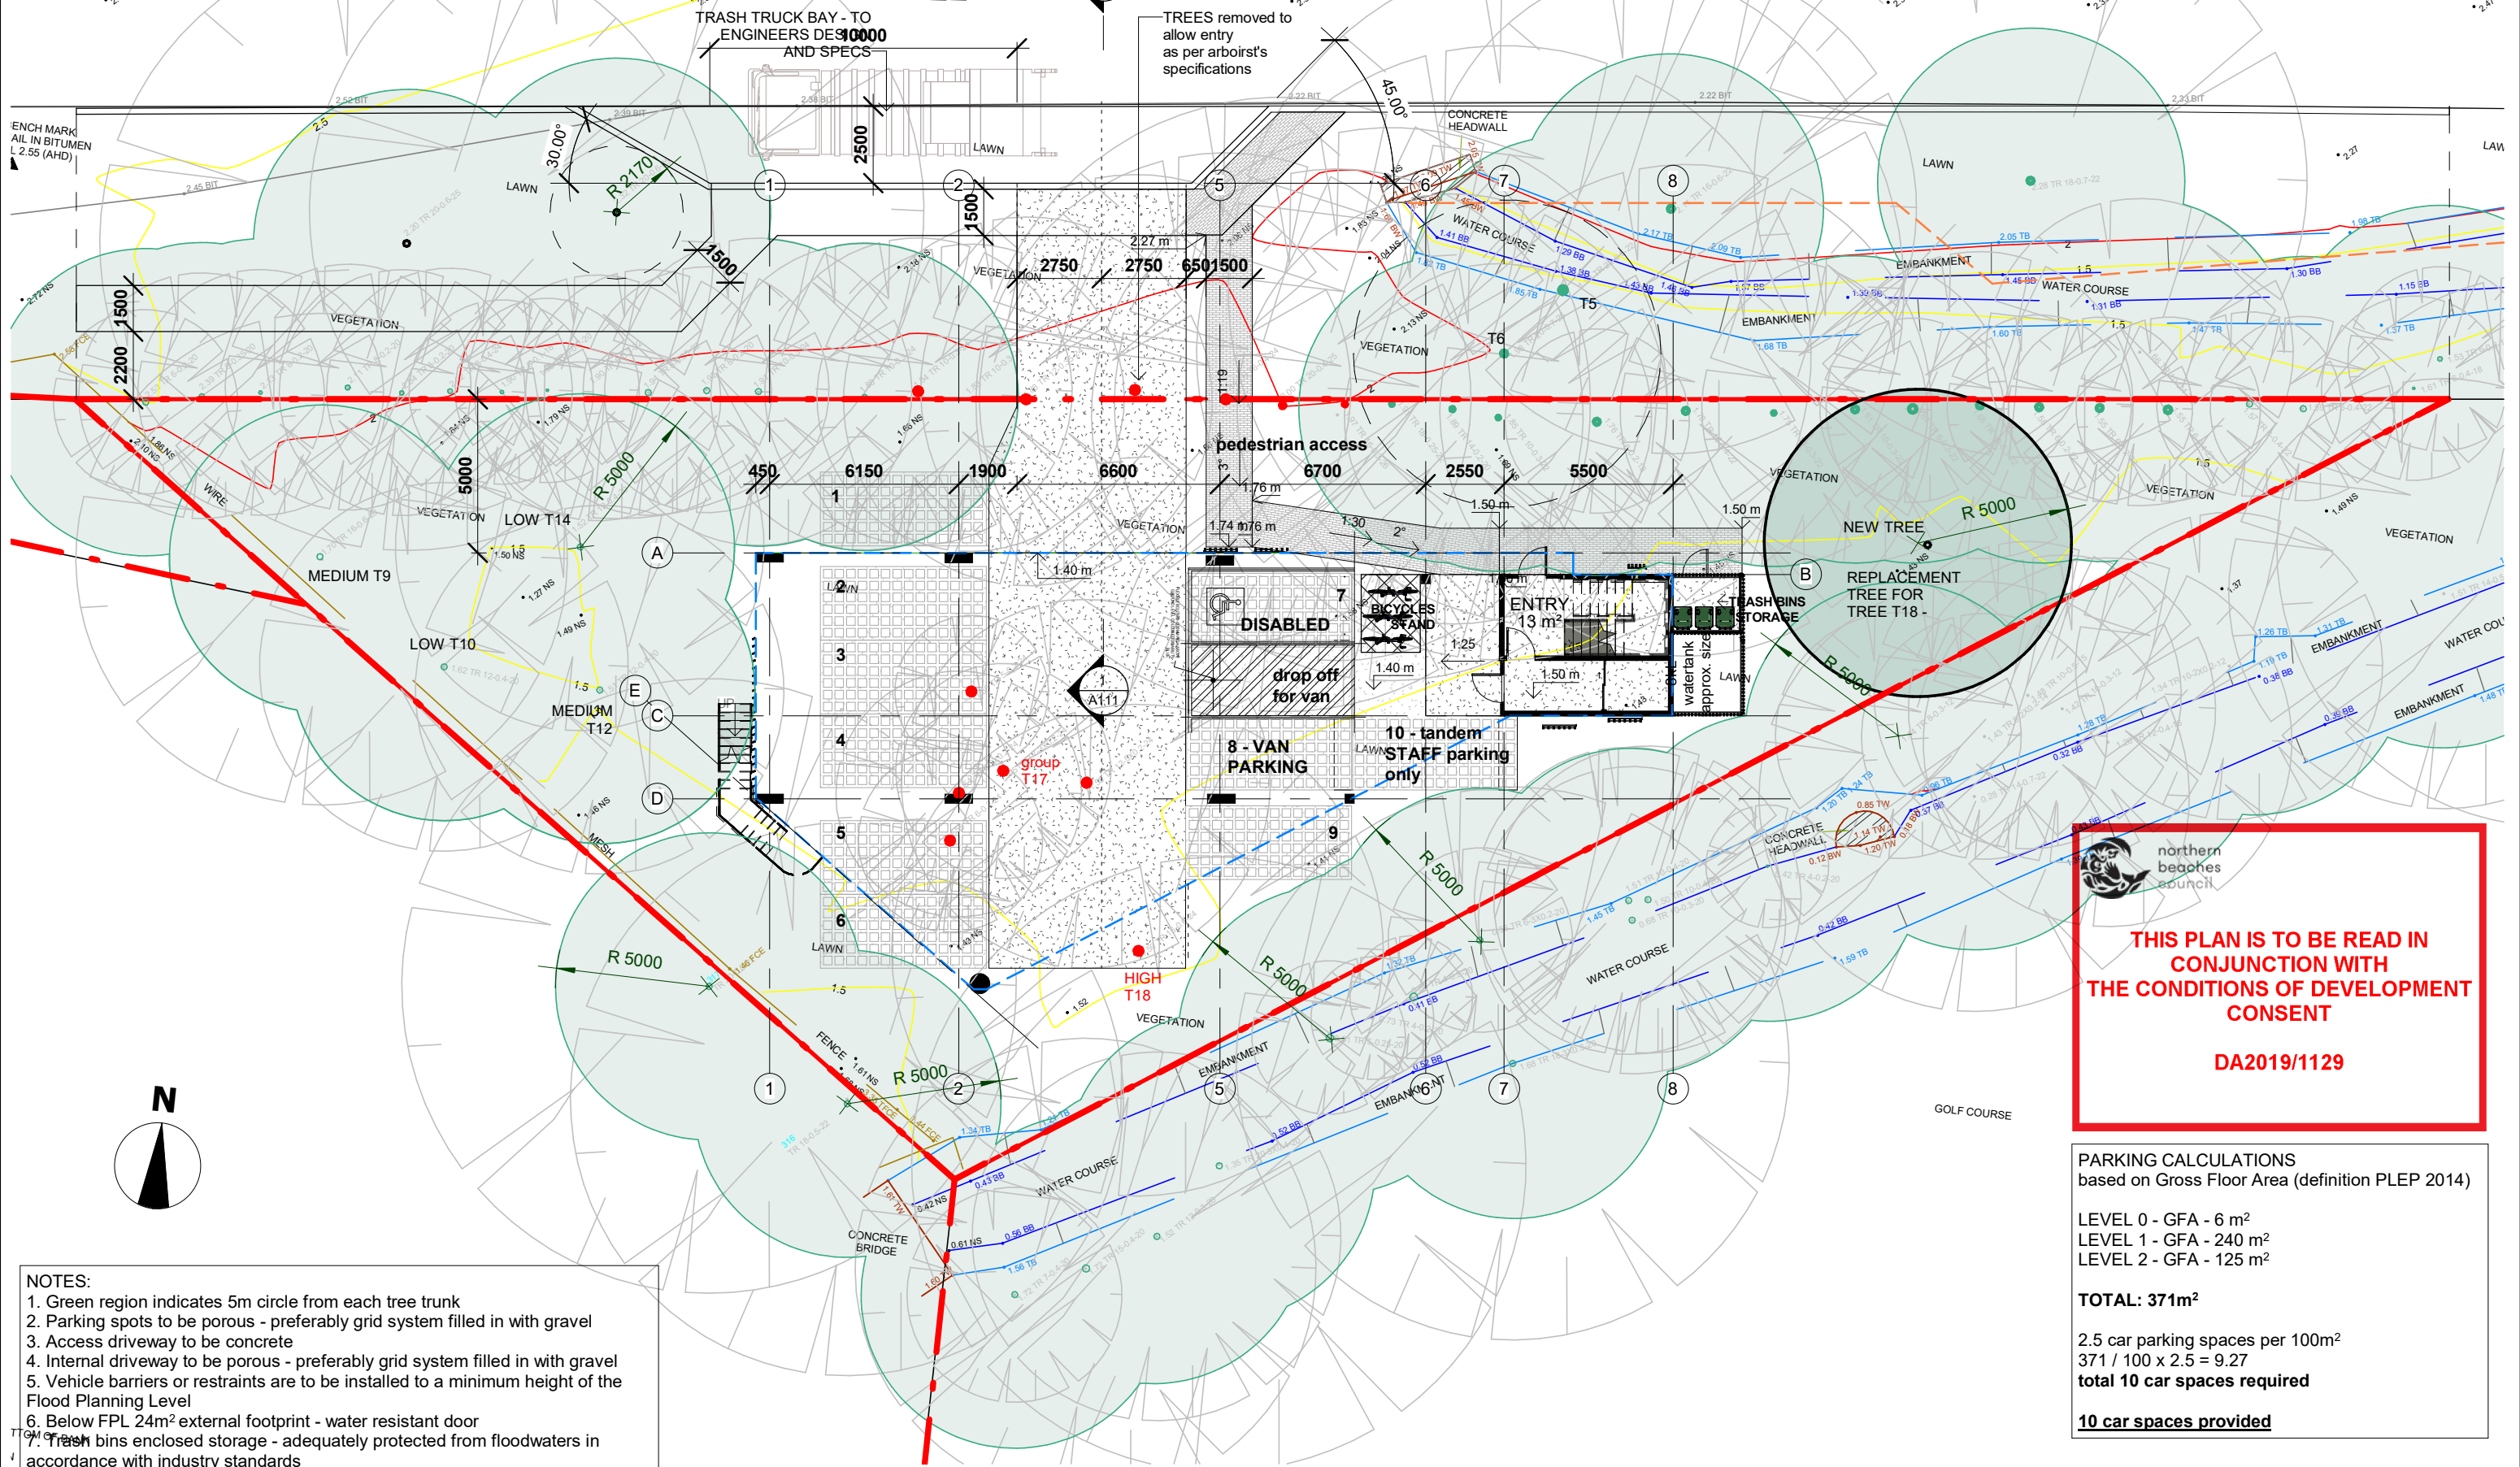

rev.	DATE	DESCRIPTION	DRWN	CHKD
	08.05.2019	PRELIMINARY 1_OPTION 2	MW	
	24.07.2019	DA ISSUE	MW	
1	06.08.2019	DA ISSUE	MW	
2	11.09.2019	DA ISSUE	MW	
3	27.09.2019	DA ISSUE	MW	
4	26.02.2020	DA ISSUE_turning bay, external finishes	MW	

This drawing is copyright and remains the property of Blue Sky Building Designs P/L.

DESIGN BY:

BLUE SKY
BUILDING DESIGNS

In association with
Town Planners:

Turnbull
PLANNING INTERNATIONAL PTY LIMITED

PO BOX 167
Newport 2106
Mobile: 0 414 310 171
E: info@bsbd.com.au

PROJECT TITLE: RECREATIONAL FACILITY (INDOOR)

PROJECT NO.: 2019031


AT: 39 CABBAGE TREE RD
BAYVIEW

FOR: Jason and Janine Crawford
C/- Turnbull Planning International Pty Ltd

SHEET TITLE: LEVEL 0 - Parking

SHEET NO: A103

SCALE A3: 1 : 200

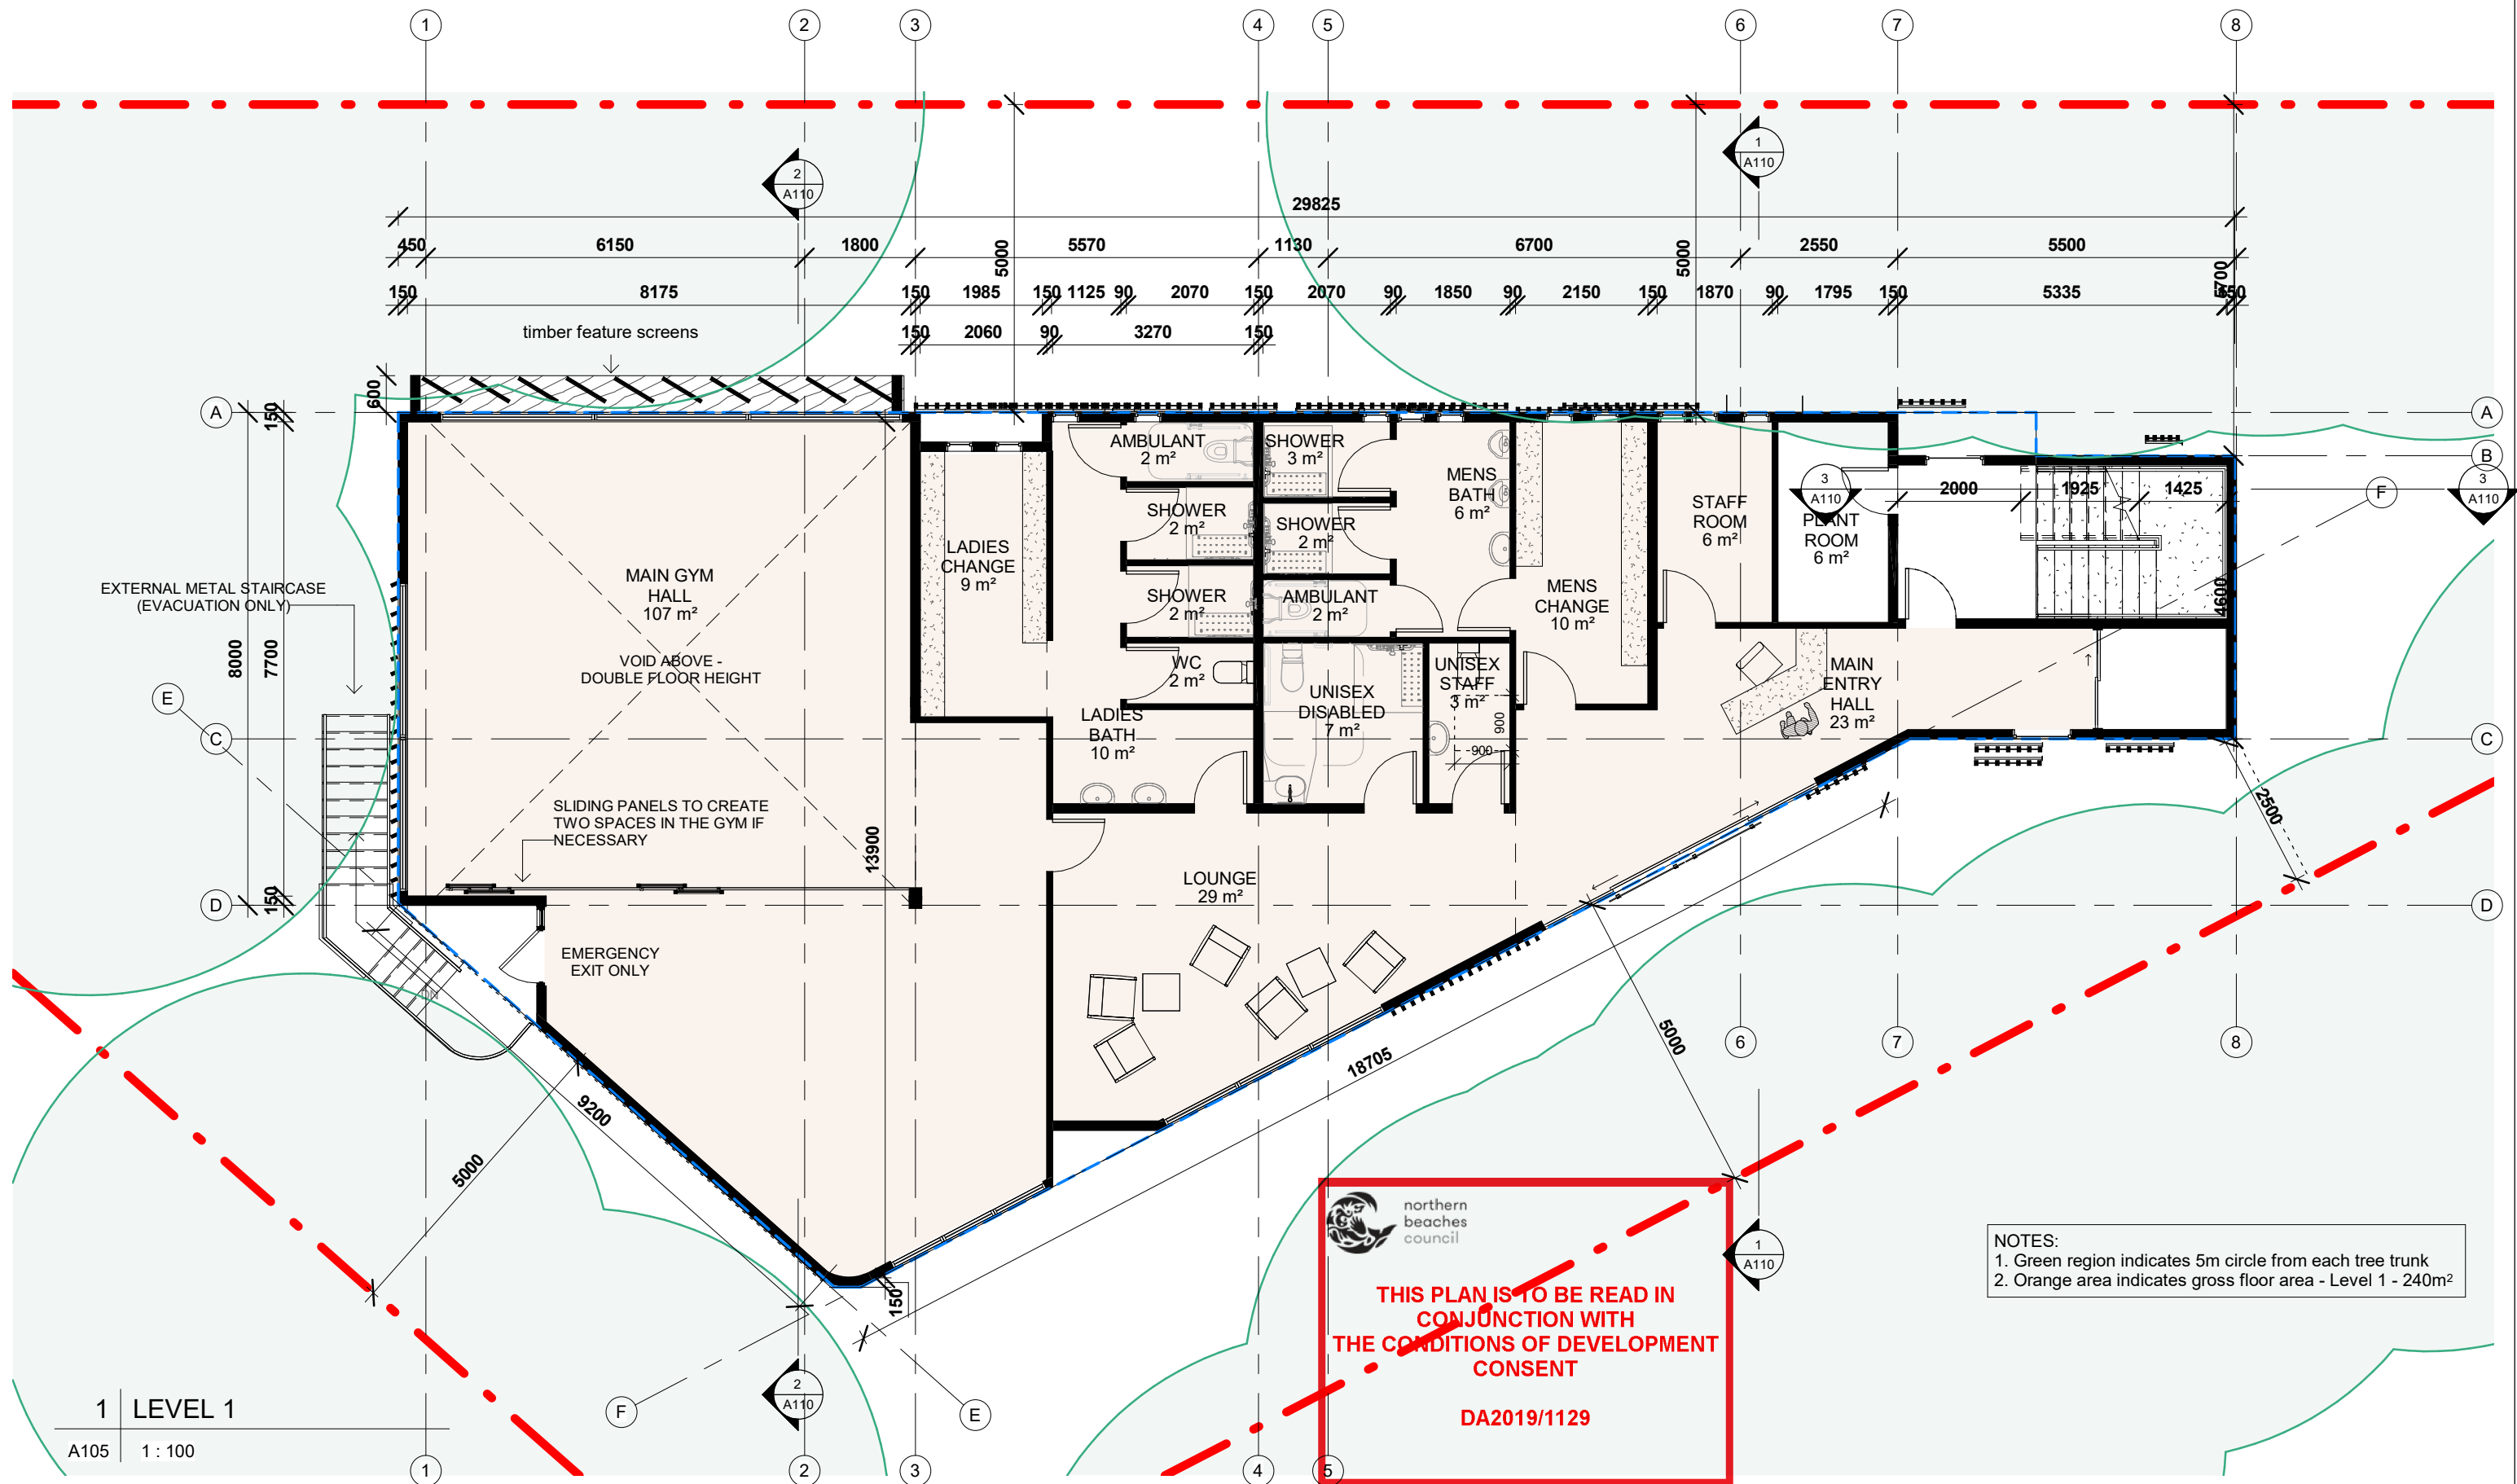

Do not scale from plans. All dimensions and levels shown on plan are subject to confirmation on site.

rev.	DATE	DESCRIPTION	DRWN	CHKD
	08.05.2019	PRELIMINARY 1_OPTION 2	MW	
	24.07.2019	DA ISSUE	MW	
1	06.08.2019	DA ISSUE	MW	
2	11.09.2019	DA ISSUE	MW	
3	27.09.2019	DA ISSUE	MW	
4	26.02.2020	DA ISSUE_turning bay, external finishes	MW	

This drawing is copyright and remains the property of Blue Sky Building Designs P/L.

DESIGN BY:

BLUE SKY
BUILDING DESIGNS

In association with
Town Planners:

Turnbull
PLANNING INTERNATIONAL PTY LIMITED

PO BOX 167
Newport 2106
Mobile: 0 414 310 171
E: info@bsbd.com.au

PROJECT TITLE: RECREATIONAL FACILITY (INDOOR)

PROJECT NO.: 2019031


AT: 39 CABBAGE TREE RD
BAYVIEW


FOR: Jason and Janine Crawford
C/- Turnbull Planning International Pty Ltd

SHEET TITLE: LEVEL 1

SHEET NO: A105

SCALE A3: 1 : 100

 

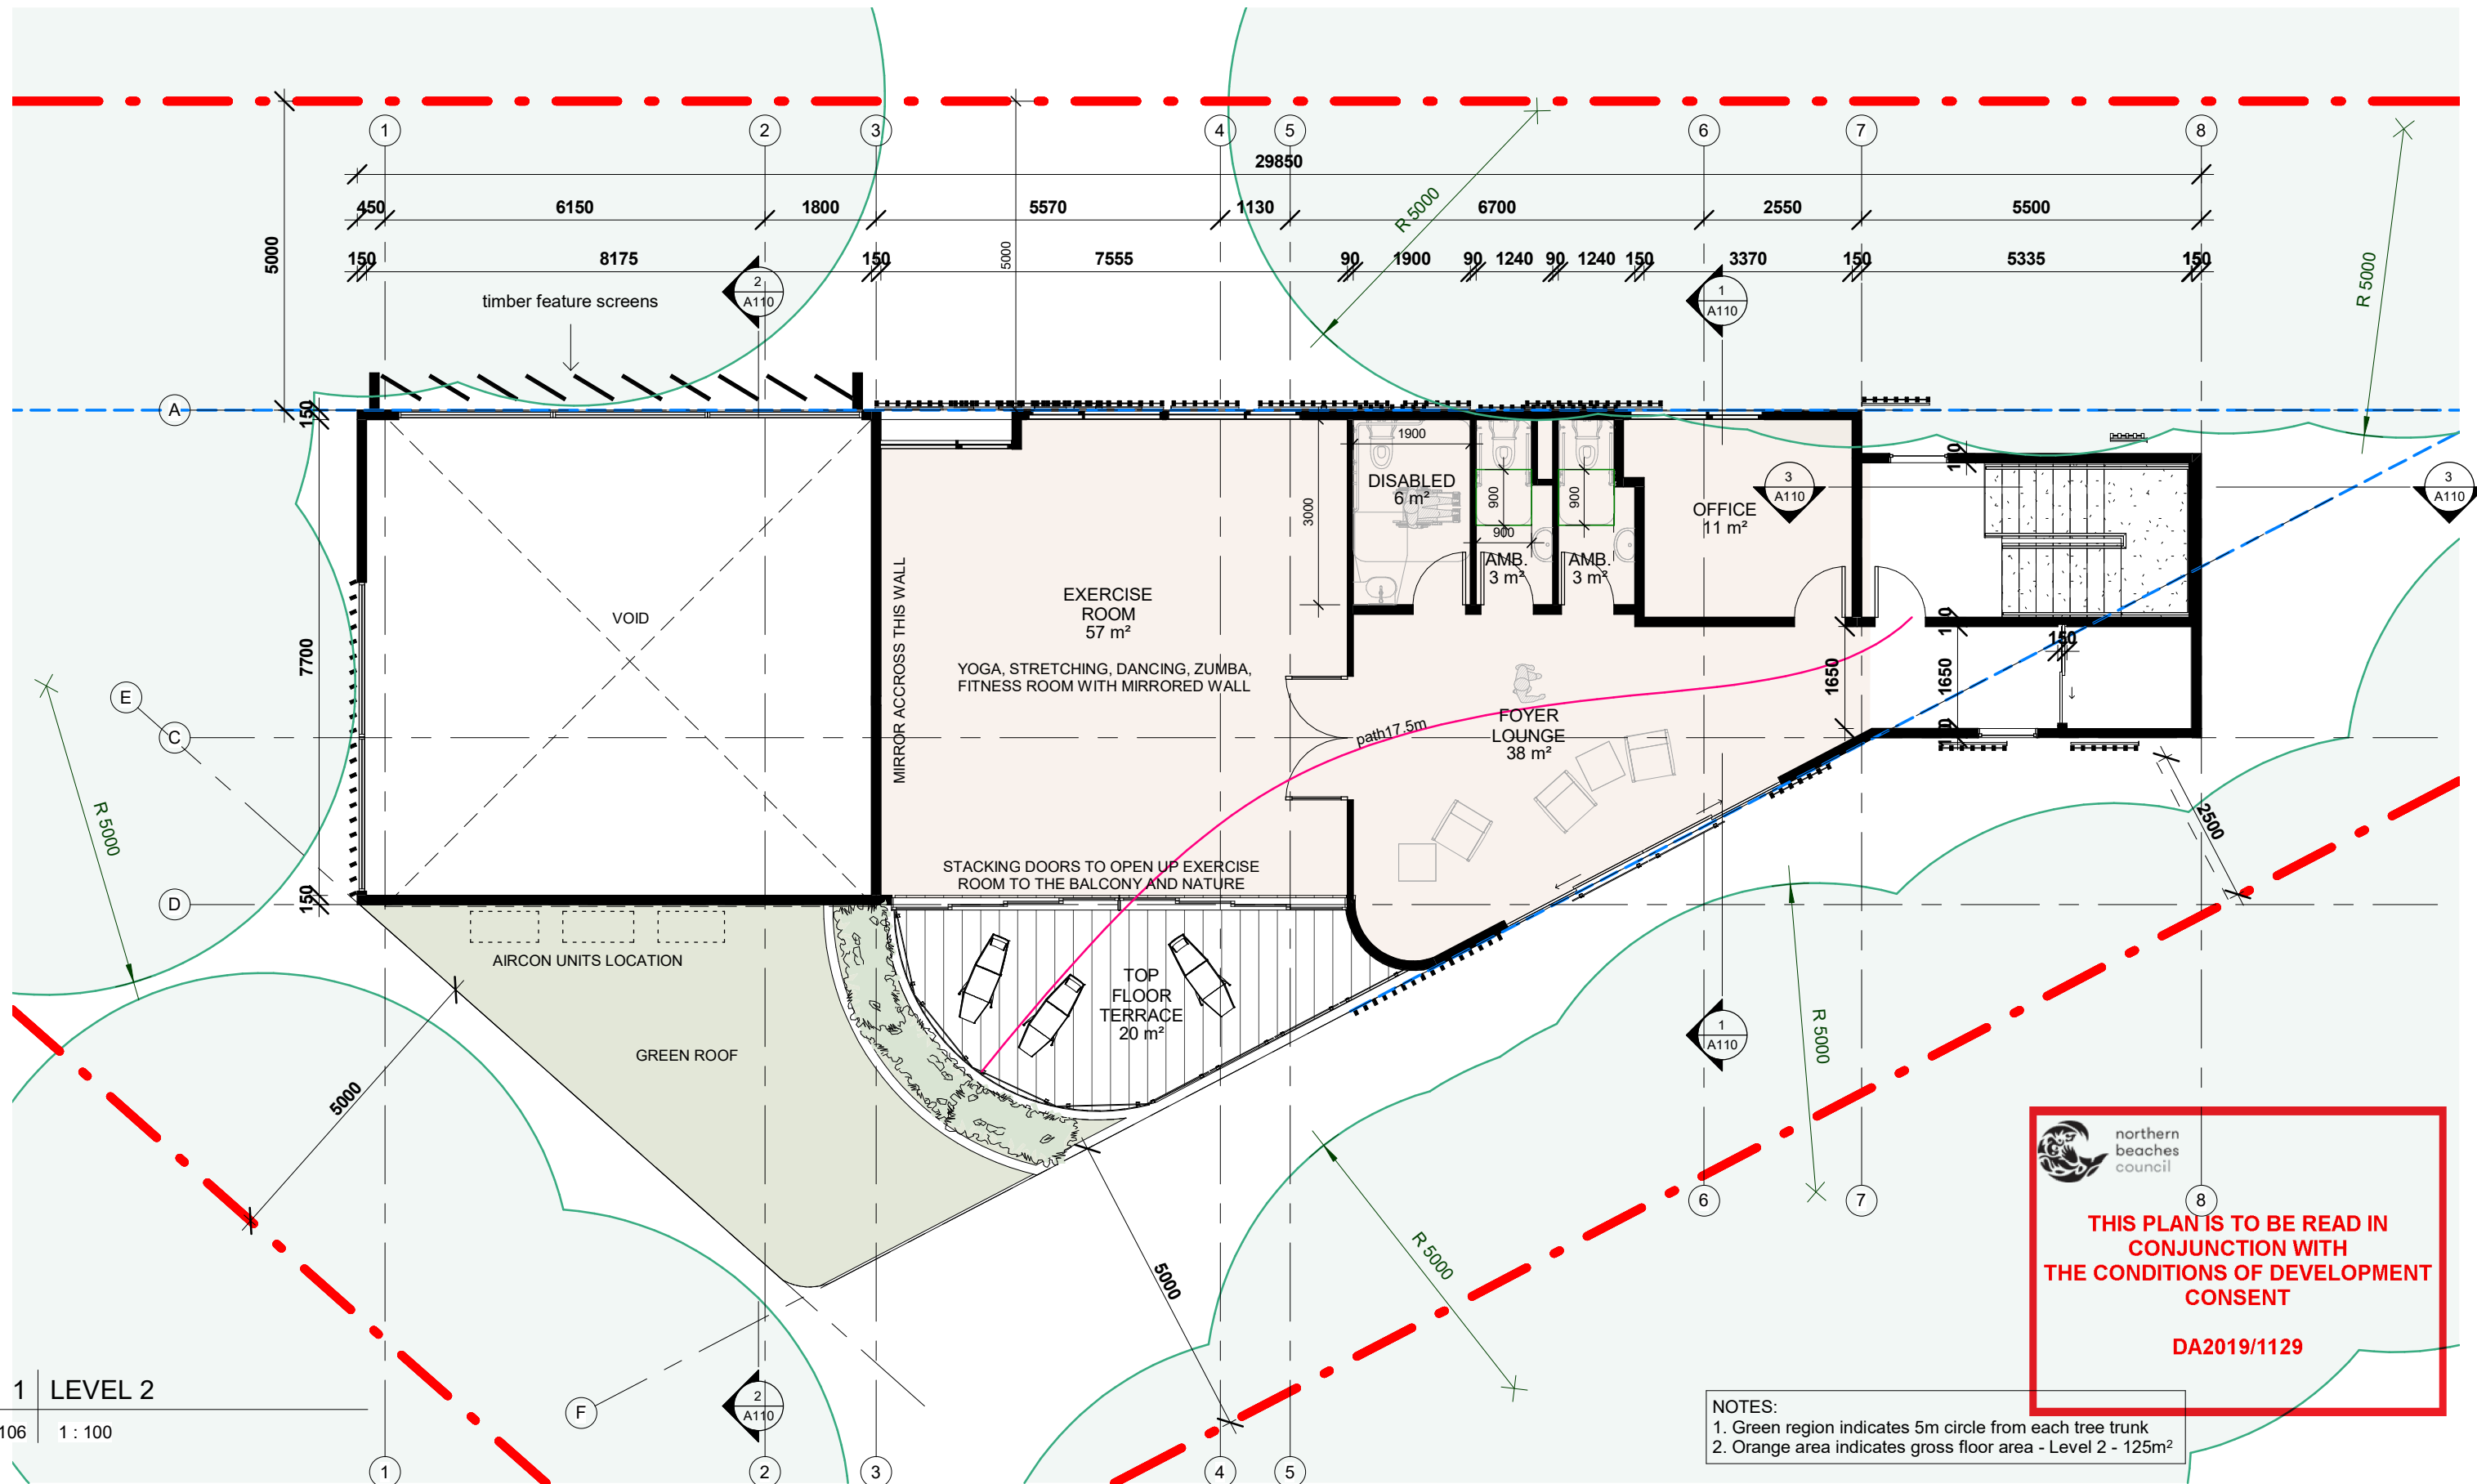

1 LEVEL 2

A106 1: 100

Do not scale from plans. All dimensions and levels shown on plan are subject to confirmation on site.

rev.	DATE	DESCRIPTION	DRWN	CHKD
	08.05.2019	PRELIMINARY 1_OPTION 2	MW	
	24.07.2019	DA ISSUE	MW	
1	06.08.2019	DA ISSUE	MW	
2	11.09.2019	DA ISSUE	MW	
3	27.09.2019	DA ISSUE	MW	
4	26.02.2020	DA ISSUE_turning bay, external finishes	MW	

This drawing is copyright and remains the property of Blue Sky Building Designs P/L.

DESIGN BY:

BLUE SKY
BUILDING DESIGNS

In association with
Town Planners:

Turnbull
PLANNING INTERNATIONAL PTY LIMITED

PO BOX 167
Newport 2106
Mobile: 0 414 310 171
E: info@bsbd.com.au

PROJECT TITLE: RECREATIONAL FACILITY (INDOOR)

PROJECT NO.: 2019031


AT: 39 CABBAGE TREE RD
BAYVIEW

FOR: Jason and Janine Crawford
C/- Turnbull Planning International Pty Ltd

SHEET TITLE: LEVEL 2

SHEET NO: A106

SCALE A3: 1: 100

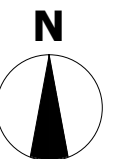



- FINISHES:
1. CONCRETE BLOCK WALL CLADDED WITH WEATHEREX WEATHERGROOVE NATURAL 300MM
 2. TIMBER SCREENS - PARTIALLY ATTACHED TO THE BLOCK WALLS, PARTIALLY MOVABLE SCREENS IN FRONT OF WINDOWS
 3. BLOCK WALLS RENDERED, FINISHED WITH CONCRETE-LOOK RENDER.
 - 3B. RAW CONCRETE (REINFORCED SLAB AND COLUMN STRUCTURE) SLABS AND COLUMNS IN PARKING
 4. BIG GLAZING IN THE MAIN GYM HALL WITH EXTERNAL TIMBER SCREENS - BLADES 500mm WIDE ROTATING TO ADJUST AMOUNT OF NORTHERN SUN ENTERING THE BUILDING

1 NORTH ELEVATION
A107 1 : 200



2 SOUTH ELEVATION
A107 1 : 200

ALL BUILDING WORKS MUST BE CARRIED OUT IN ACCORDANCE WITH THE REQUIREMENTS OF THE BUILDING CODE OF AUSTRALIA (BCA) AND AUSTRALIAN STANDARDS

Do not scale from plans. All dimensions and levels shown on plan are subject to confirmation on site.

rev.	DATE	DESCRIPTION	DRWN	CHKD
	08.05.2019	PRELIMINARY 1_OPTION 2	MW	
	24.07.2019	DA ISSUE	MW	
1	06.08.2019	DA ISSUE	MW	
2	11.09.2019	DA ISSUE	MW	
3	27.09.2019	DA ISSUE	MW	
4	26.02.2020	DA ISSUE_turning bay, external finishes	MW	

This drawing is copyright and remains the property of Blue Sky Building Designs P/L.

DESIGN BY:

BLUE SKY
BUILDING DESIGNS

In association with
Town Planners:

Turnbull
PLANNING INTERNATIONAL PTY LIMITED

PO BOX 167
Newport 2106

Mobile: 0 414 310 171
E: info@bsbd.com.au

PROJECT TITLE: RECREATIONAL FACILITY (INDOOR)

PROJECT NO.: 2019031

AT: 39 CABBAGE TREE RD
BAYVIEW

FOR: Jason and Janine Crawford
C/- Turnbull Planning International Pty Ltd

SHEET TITLE: North & South Elevations


SHEET NO: A107

SCALE A3: 1 : 200



2 | WEST ELEVATION

SCALE A3: 1 : 200

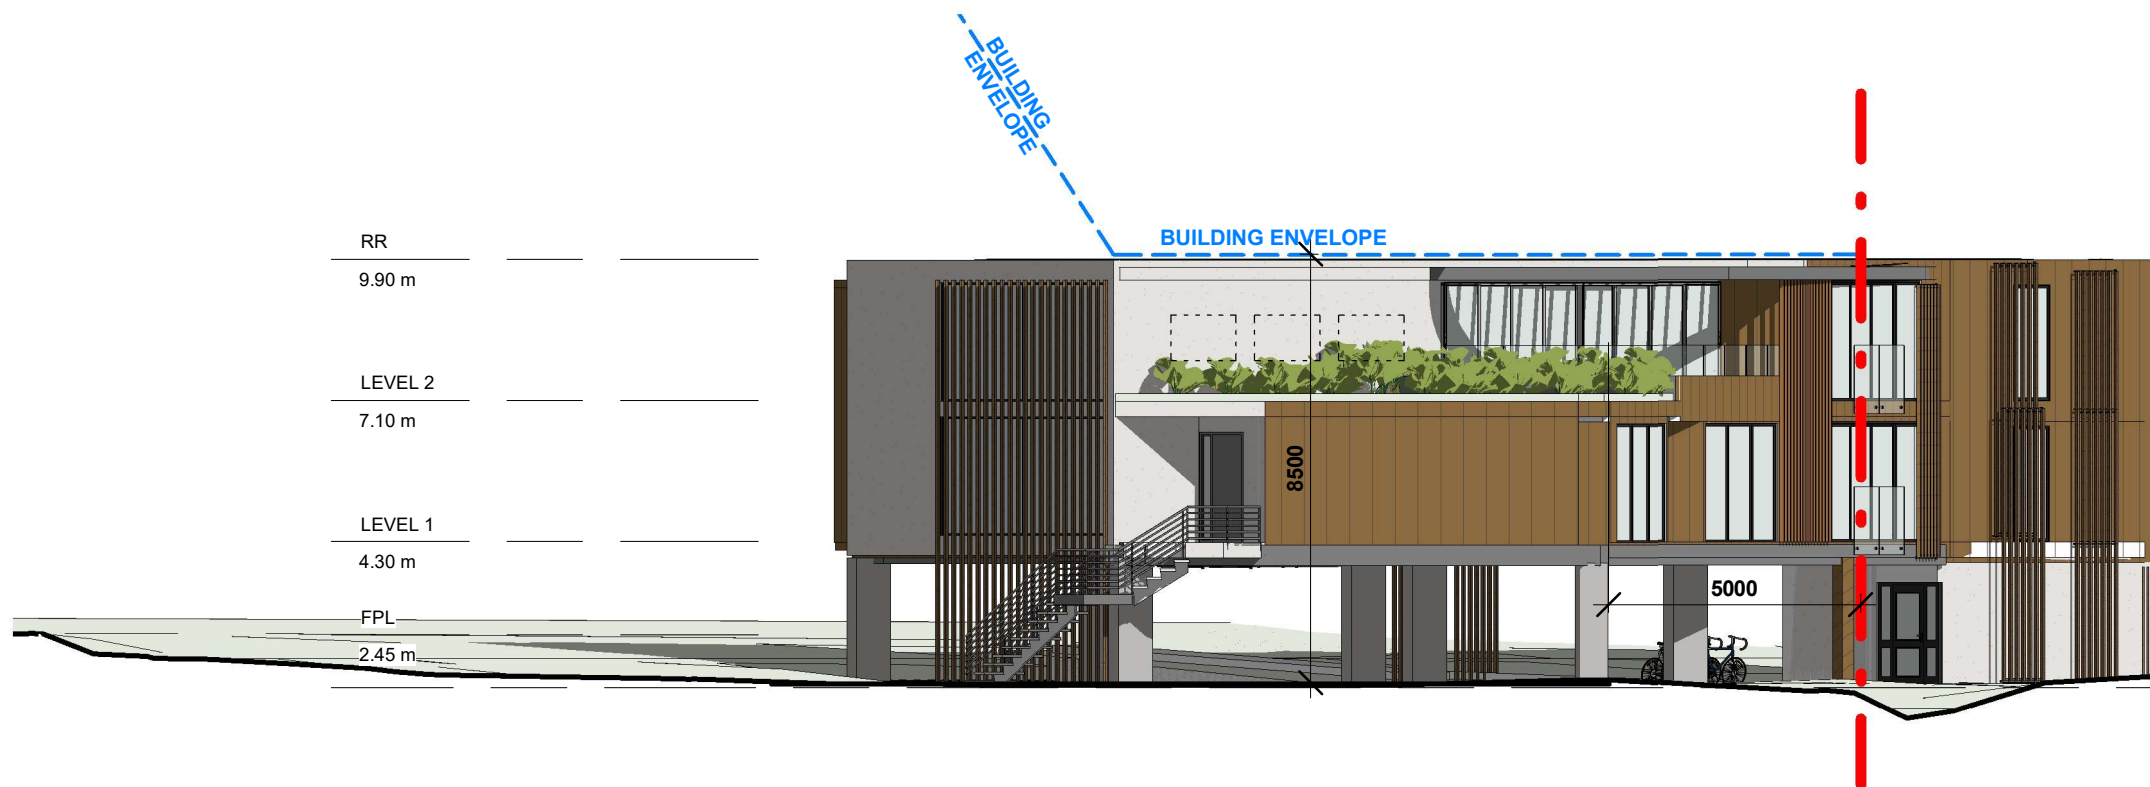

 northern
beaches
council

**THIS PLAN IS TO BE READ IN
CONJUNCTION WITH
THE CONDITIONS OF DEVELOPMENT
CONSENT**

DA2019/1129

Do not scale from plans. All dimensions and levels shown on plan are subject to confirmation on site.

rev.	DATE	DESCRIPTION	DRWN	CHKD
	08.05.2019	PRELIMINARY 1_OPTION 2	MW	
	24.07.2019	DA ISSUE	MW	
1	06.08.2019	DA ISSUE	MW	
2	11.09.2019	DA ISSUE	MW	
3	27.09.2019	DA ISSUE	MW	
4	26.02.2020	DA ISSUE_turning bay, external finishes	MW	

This drawing is copyright and remains the property of Blue Sky Building Designs P/L.

DESIGN BY:

 **BLUE SKY**
BUILDING DESIGNS

PO BOX 167
Newport 2106


Mobile: 0 414 310 171
E: info@bsbd.com.au

In association with
Town Planners:

 **Turnbull**
PLANNING INTERNATIONAL PTY LIMITED

PROJECT TITLE:	RECREATIONAL FACILITY (INDOOR)
PROJECT NO.:	2019031
AT:	39 CABBAGE TREE RD BAYVIEW
FOR:	Jason and Janine Crawford C/- Turnbull Planning International Pty Ltd



SHEET TITLE:	Elevations parallel to the boundaries
SHEET NO:	A109
SCALE A3:	1 : 150

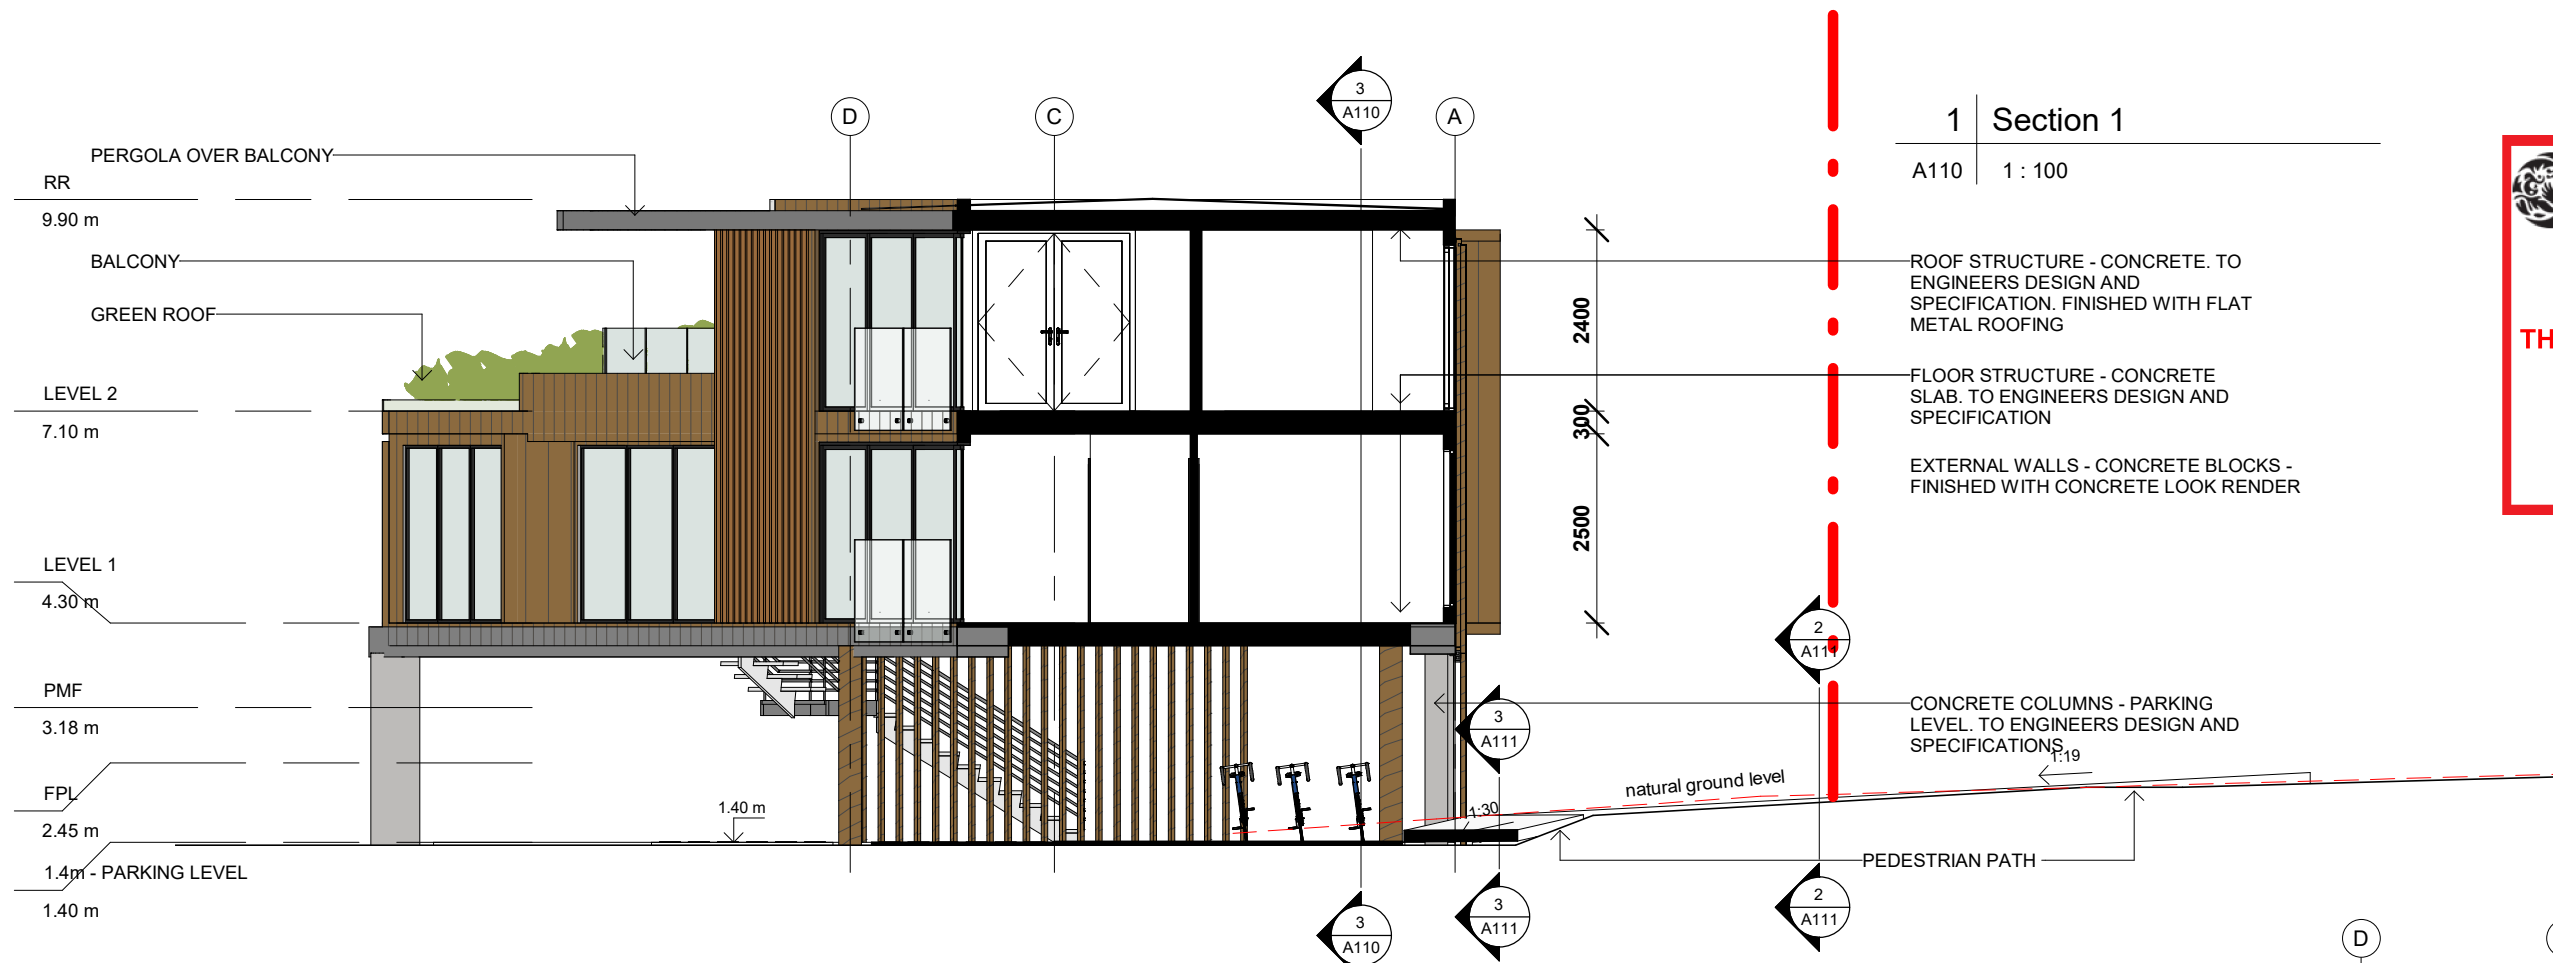

 northern beaches council

THIS PLAN IS TO BE READ IN CONJUNCTION WITH THE CONDITIONS OF DEVELOPMENT CONSENT

DA2019/1129

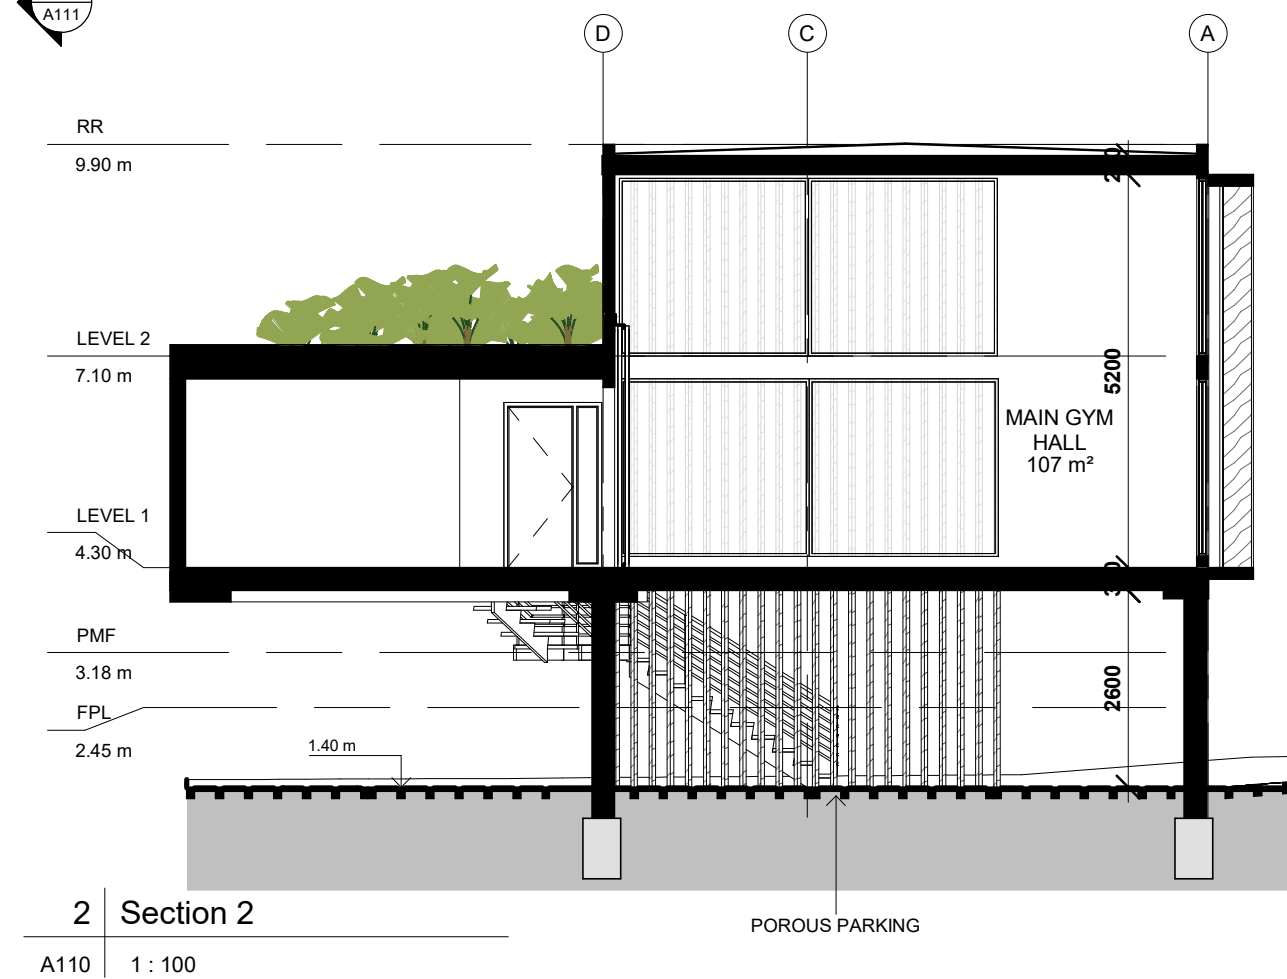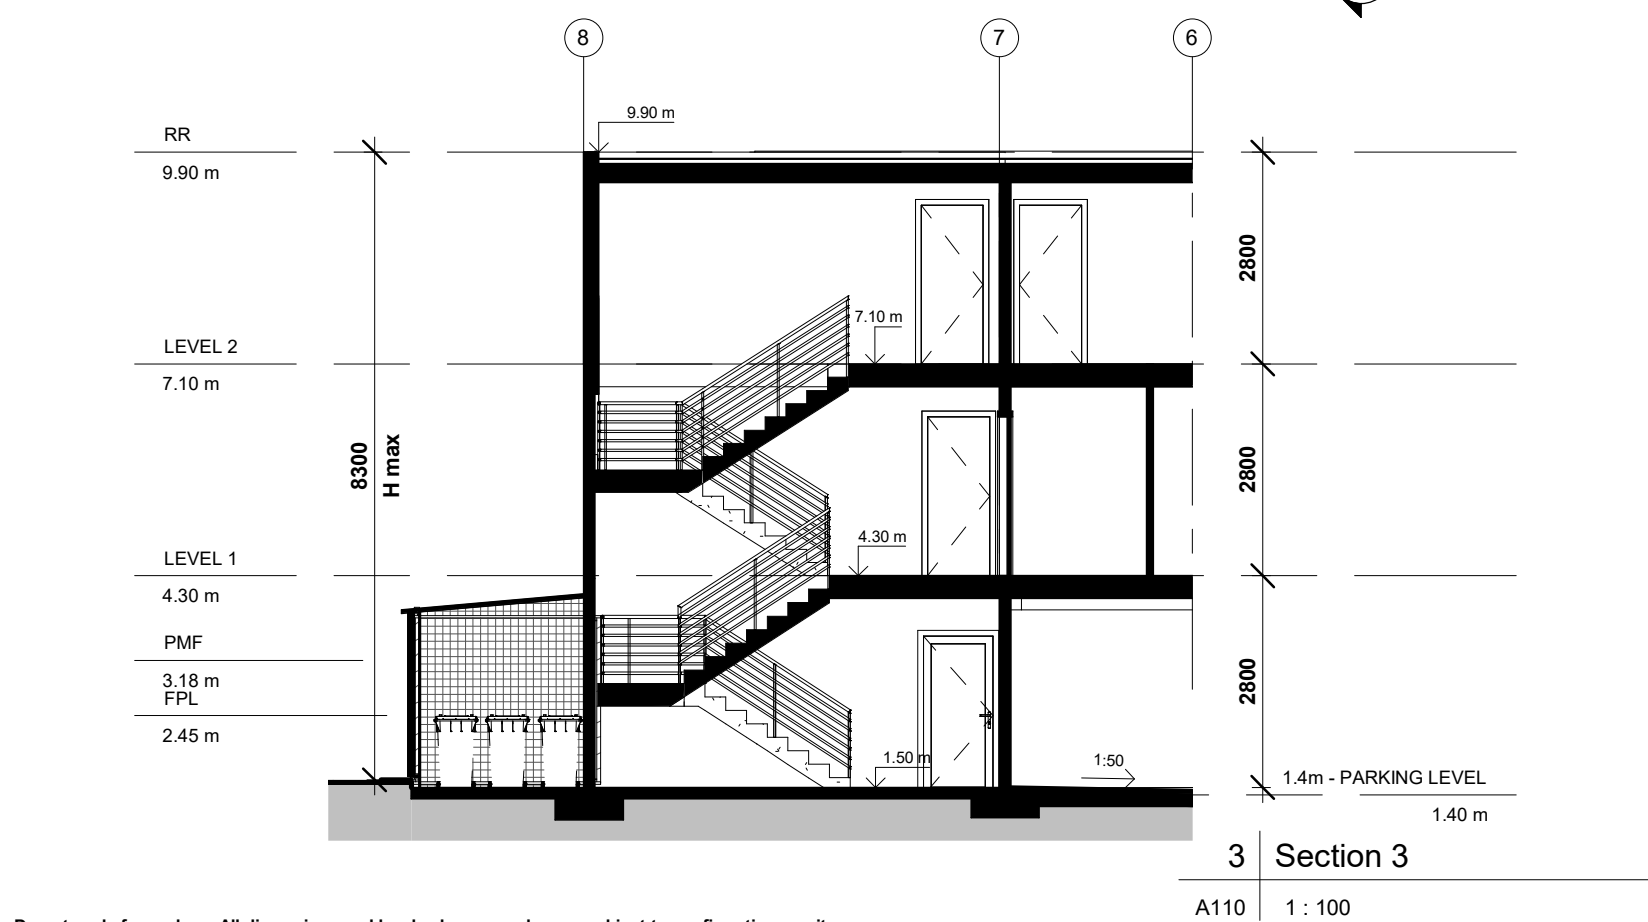

Do not scale from plans. All dimensions and levels shown on plan are subject to confirmation on site.

rev.	DATE	DESCRIPTION	DRWN	CHKD
	08.05.2019	PRELIMINARY 1_OPTION 2	MW	
	24.07.2019	DA ISSUE	MW	
1	06.08.2019	DA ISSUE	MW	
2	11.09.2019	DA ISSUE	MW	
3	27.09.2019	DA ISSUE	MW	
4	26.02.2020	DA ISSUE_turning bay, external finishes	MW	

This drawing is copyright and remains the property of Blue Sky Building Designs P/L.

DESIGN BY:



BLUE SKY
BUILDING DESIGNS

In association with
Town Planners:



Turnbull
PLANNING INTERNATIONAL PTY LIMITED

PO BOX 167
Newport 2106

Mobile: 0 414 310 171
E: info@bsbd.com.au

PROJECT TITLE:	RECREATIONAL FACILITY (INDOOR)
PROJECT NO.:	2019031
AT:	39 CABBAGE TREE RD BAYVIEW
FOR:	Jason and Janine Crawford C/- Turnbull Planning International Pty Ltd

SHEET TITLE:	Sections
SHEET NO:	A110
SCALE A3:	1 : 100

