

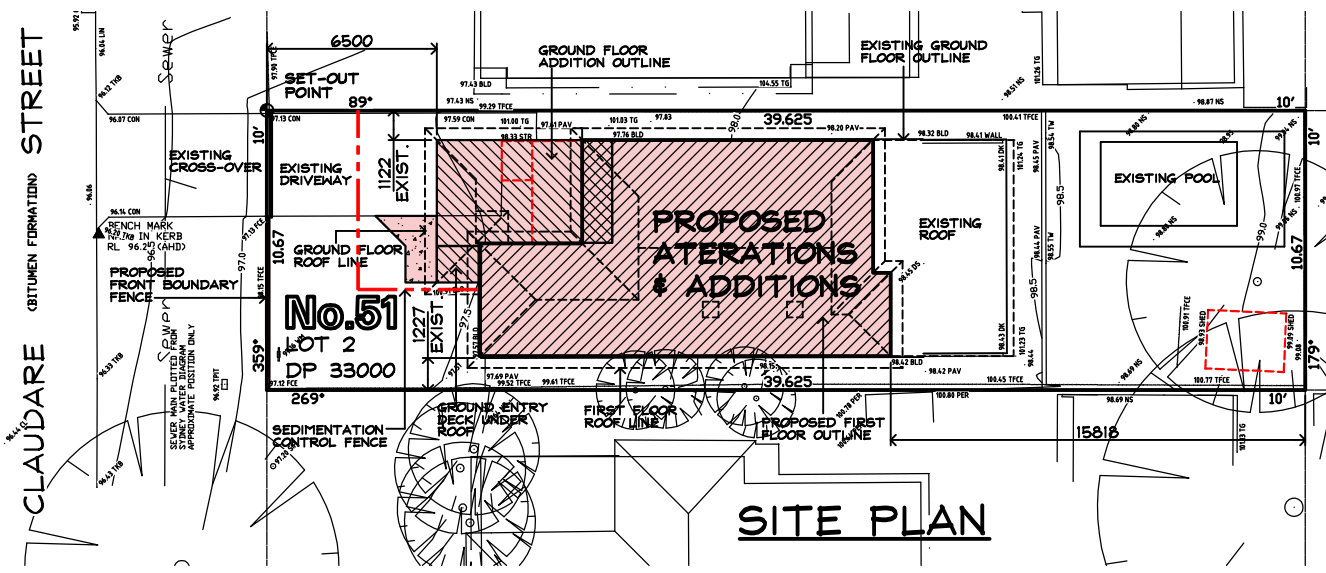


CLAUDARE STREET
 (BUTUMEN FORMATION) STREET

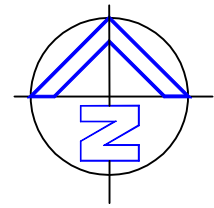

SITE PLAN

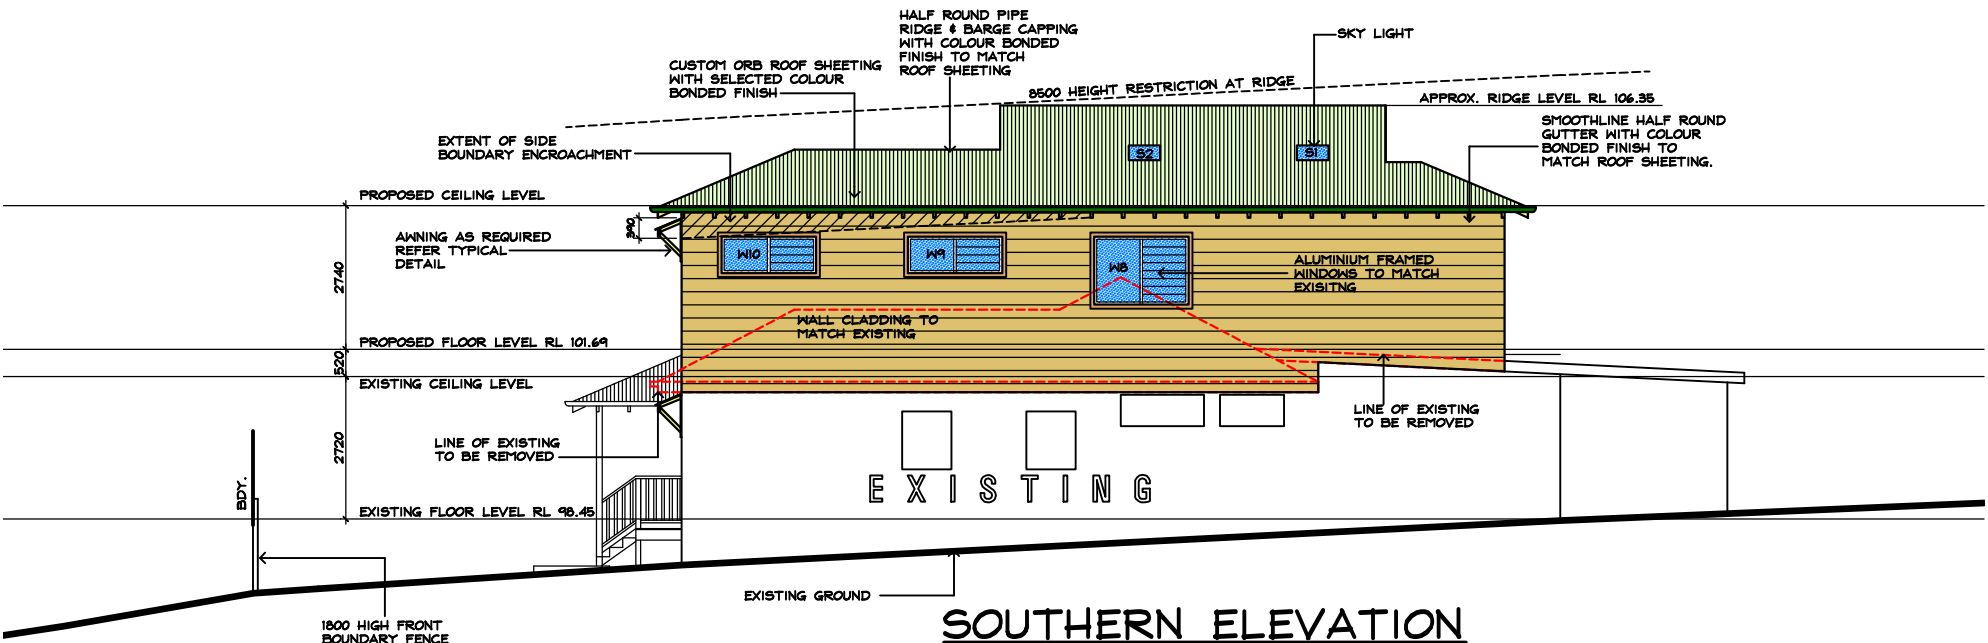

SOUTHERN ELEVATION

**DEVELOPEMENT
 APPLICATION ISSUE**

**IF IN
 DOUBT
 ASK**


Prepared by
H&C DESIGN PTY. LTD.
 50 FULLER STREET COLLAROY PLATEAU
 EMAIL hodesign@optusnet.com.au
 PHONE 0412386411 A.C.N.002079192

Date MAR. 2020
 Drawn HENK.
 Scale: 200, 100@A3
 Job No. 180602-NI


NOTES:-
 1. Builder to check and confirm all necessary dimensions on site prior to the commencement of construction. DO NOT SCALE THE DRAWING
 2. All work to be in accordance with the B.C.A. & to the satisfaction of local council requirements & other authorities concerned.
 3. This drawing is the copyright of H & C Design Pty. Limited and shall not be reproduced in part or whole without their written approval

Project **PROPOSED ADDITIONS & ALTERATIONS
 51 CLAUDARE ST. COLLAROY PLATEAU**
 FOR **Mr. R. & Mrs. C. HALSALL**

**DEVELOPEMENT
APPLICATION ISSUE**

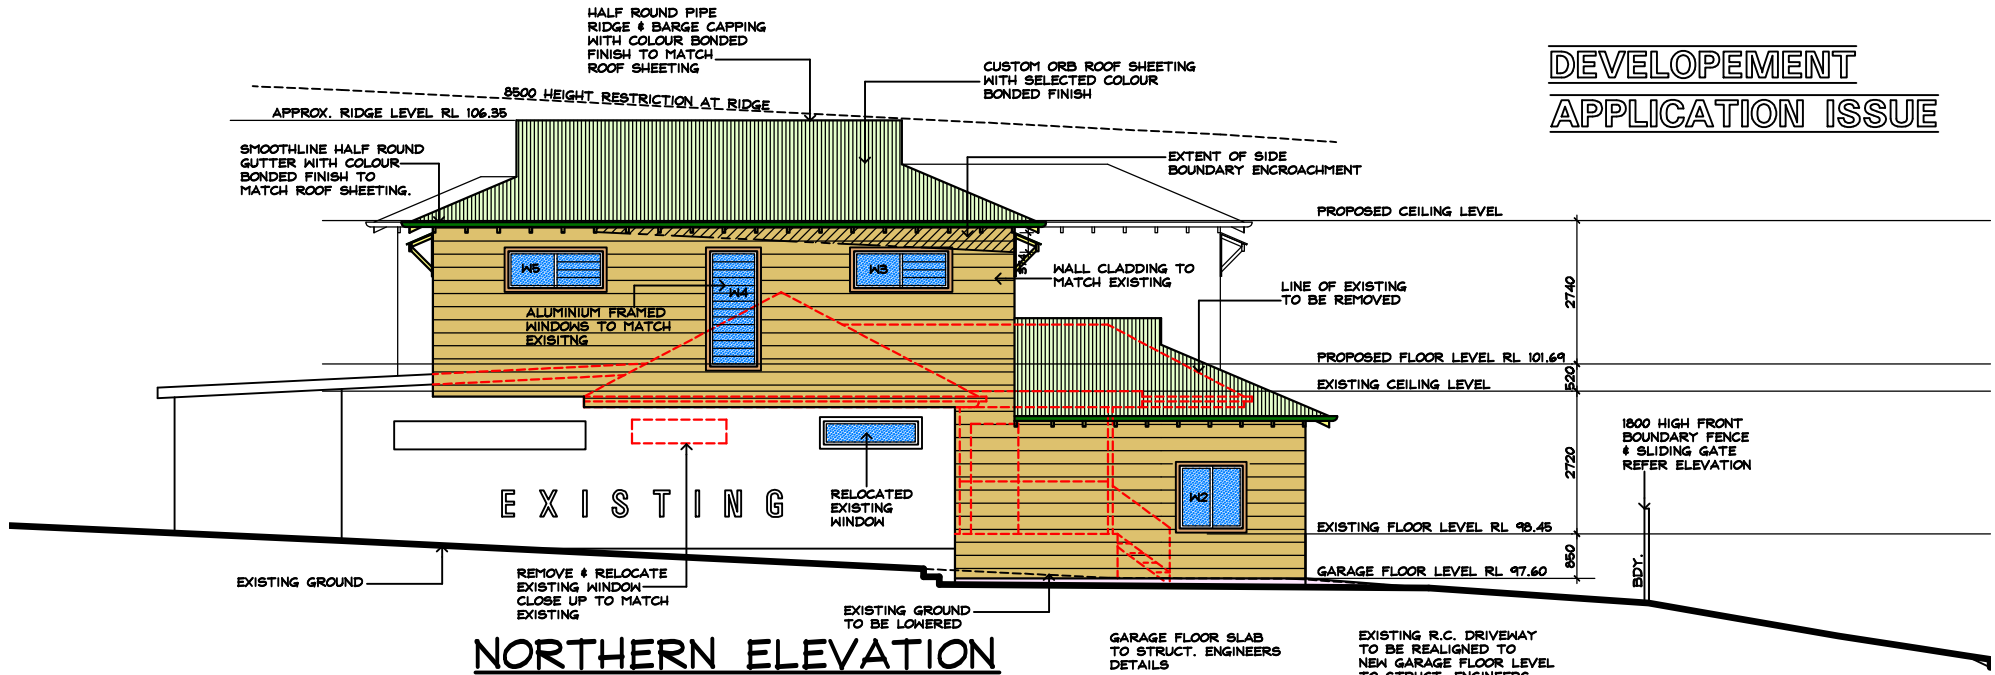

NORTHERN ELEVATION

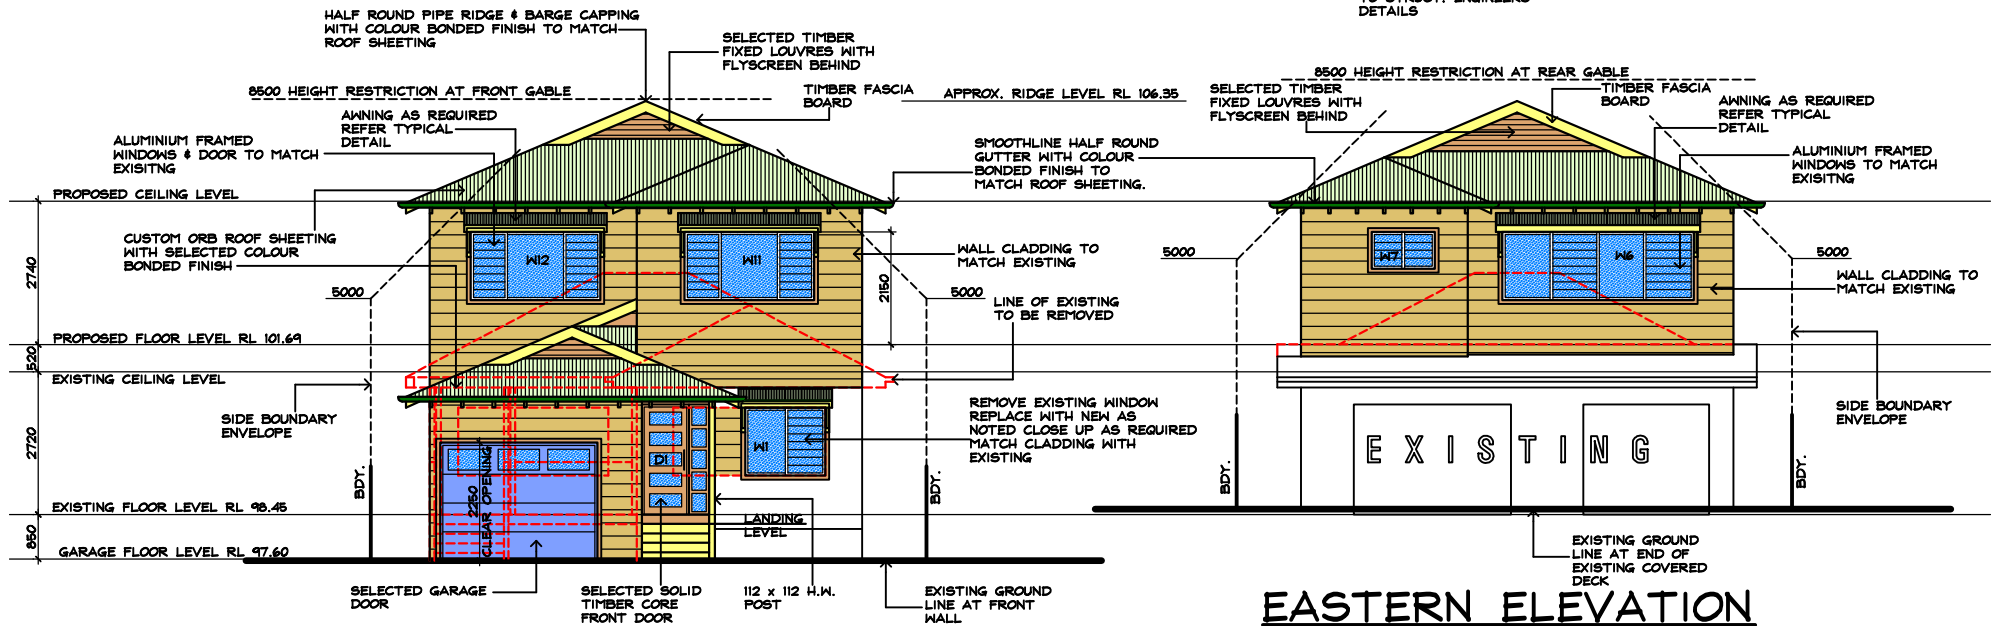

EASTERN ELEVATION

WESTERN ELEVATION

**IF IN
DOUBT
ASK**

Prepared by
H & C DESIGN PTY. LTD.
50 FULLER STREET COLLARROY PLATEAU
EMAIL hcdesign@optusnet.com.au
PHONE 0412386411 A.C.N.002079192

Date MAR. 2020
Drawn **HENK.**
Scale 1:100@A3
Job No. 180602-N2

NOTES:-
1. Builder to check and confirm all necessary dimensions on site prior to the commencement of construction. DO NOT SCALE THE DRAWING
2. All work to be in accordance with the B.C.A. & to the satisfaction of local council requirements & other authorities concerned.
3. This drawing is the copyright of H & C Design Pty. Limited and shall not be reproduced in part or whole without their written approval

Project **PROPOSED ADDITIONS & ALTERATIONS
51 CLAUDARE ST. COLLARROY PLATEAU**
FOR **Mr. R. & Mrs. C. HALSALL**