



TRUE
NORTH

 

THIS PLAN IS TO BE READ IN
CONJUNCTION WITH
THE CONDITIONS OF DEVELOPMENT
CONSENT

DA2021/1175

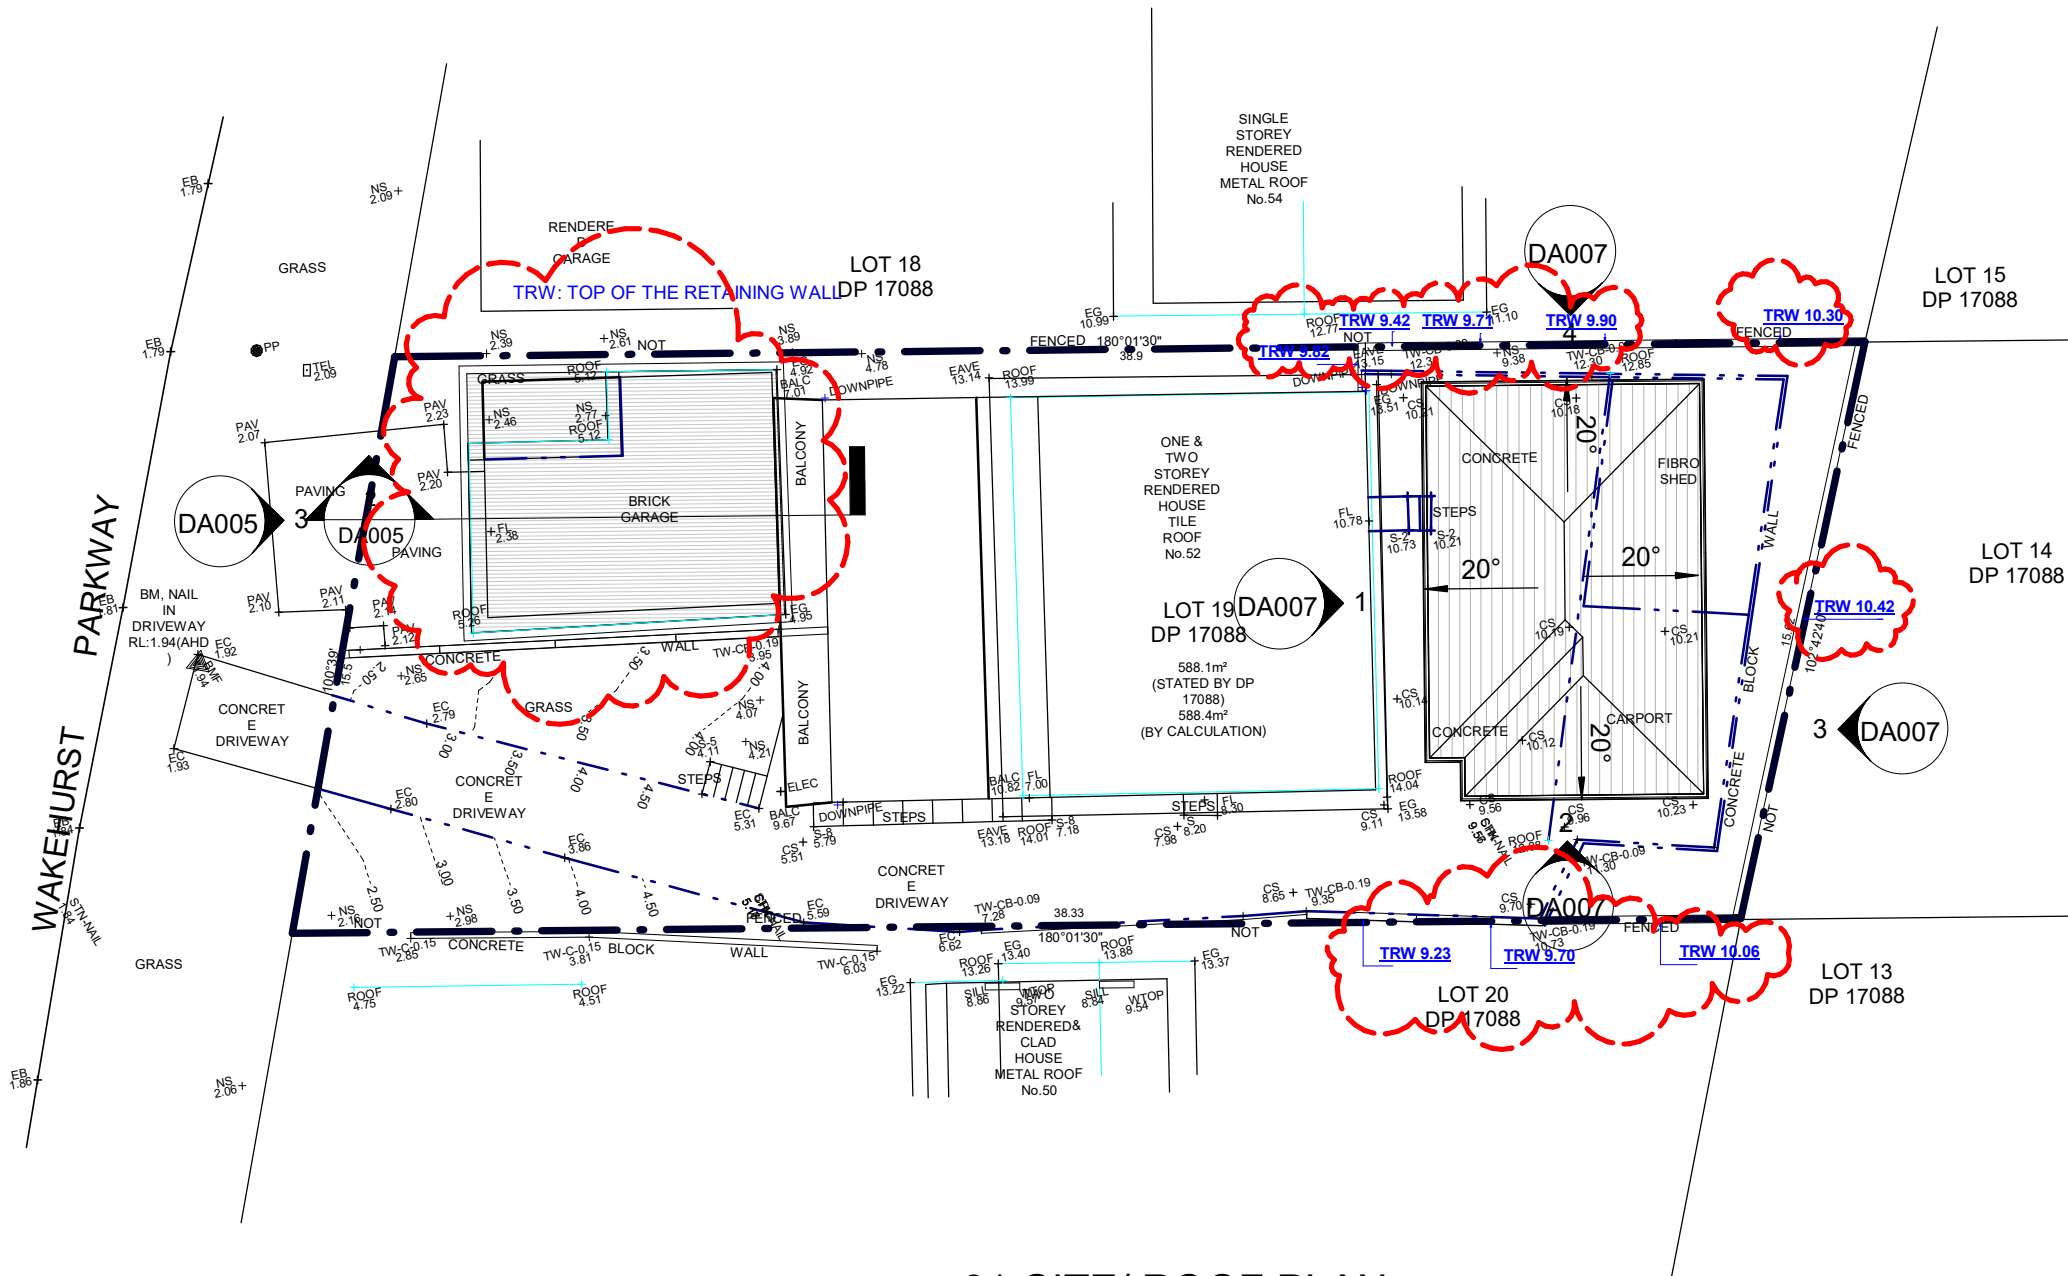

1
DA004

01-SITE/ ROOF PLAN
1 : 200

04	AMENDMENT AS PER COUNCIL REQ.	30-04-2021
03	AMENDMENT	26-04-2021
02	AMENDMENT	19-04-2021
01	ISSUED FOR COUNCIL	22-01-2021
ISSUE	AMENDMENT	DATE

ISSUED FOR DA




Client Matthew

Designer 30 Grose Street, Parramatta
Phone +61 422 566 912
Design Formation George@designformation.com.au

Project:
52 Wakehurst Pkwy North Narrabeen

Title: SITE/ROOF PLAN

SCALE: 1 : 200 @ A3	Design BY: C.D	CHKD BY: G.Y
Project NO.: 559	Drawing NO.: DA004	Revision NO.: 04

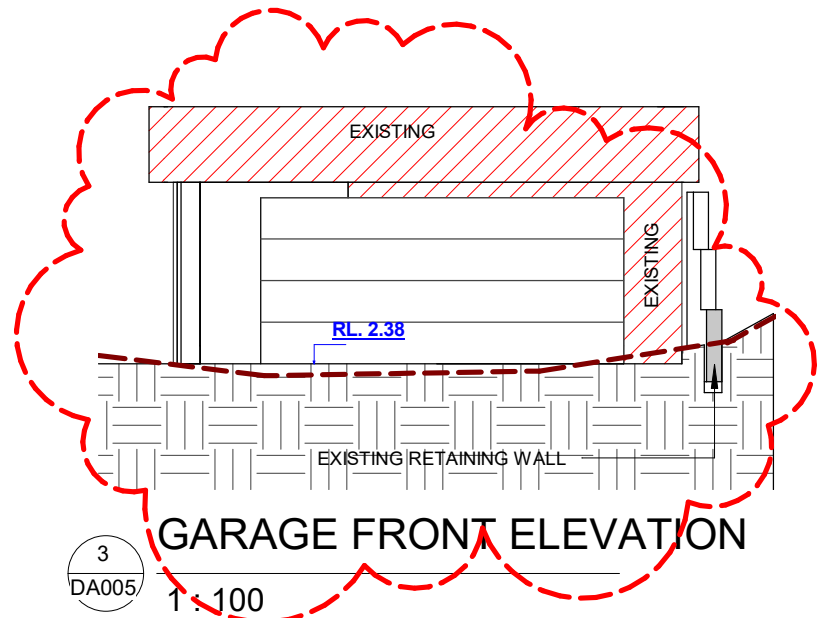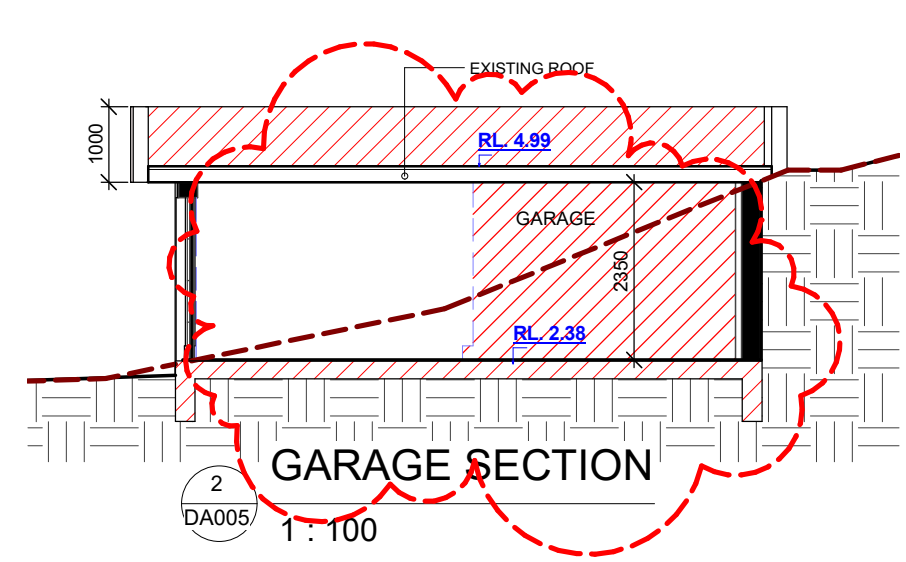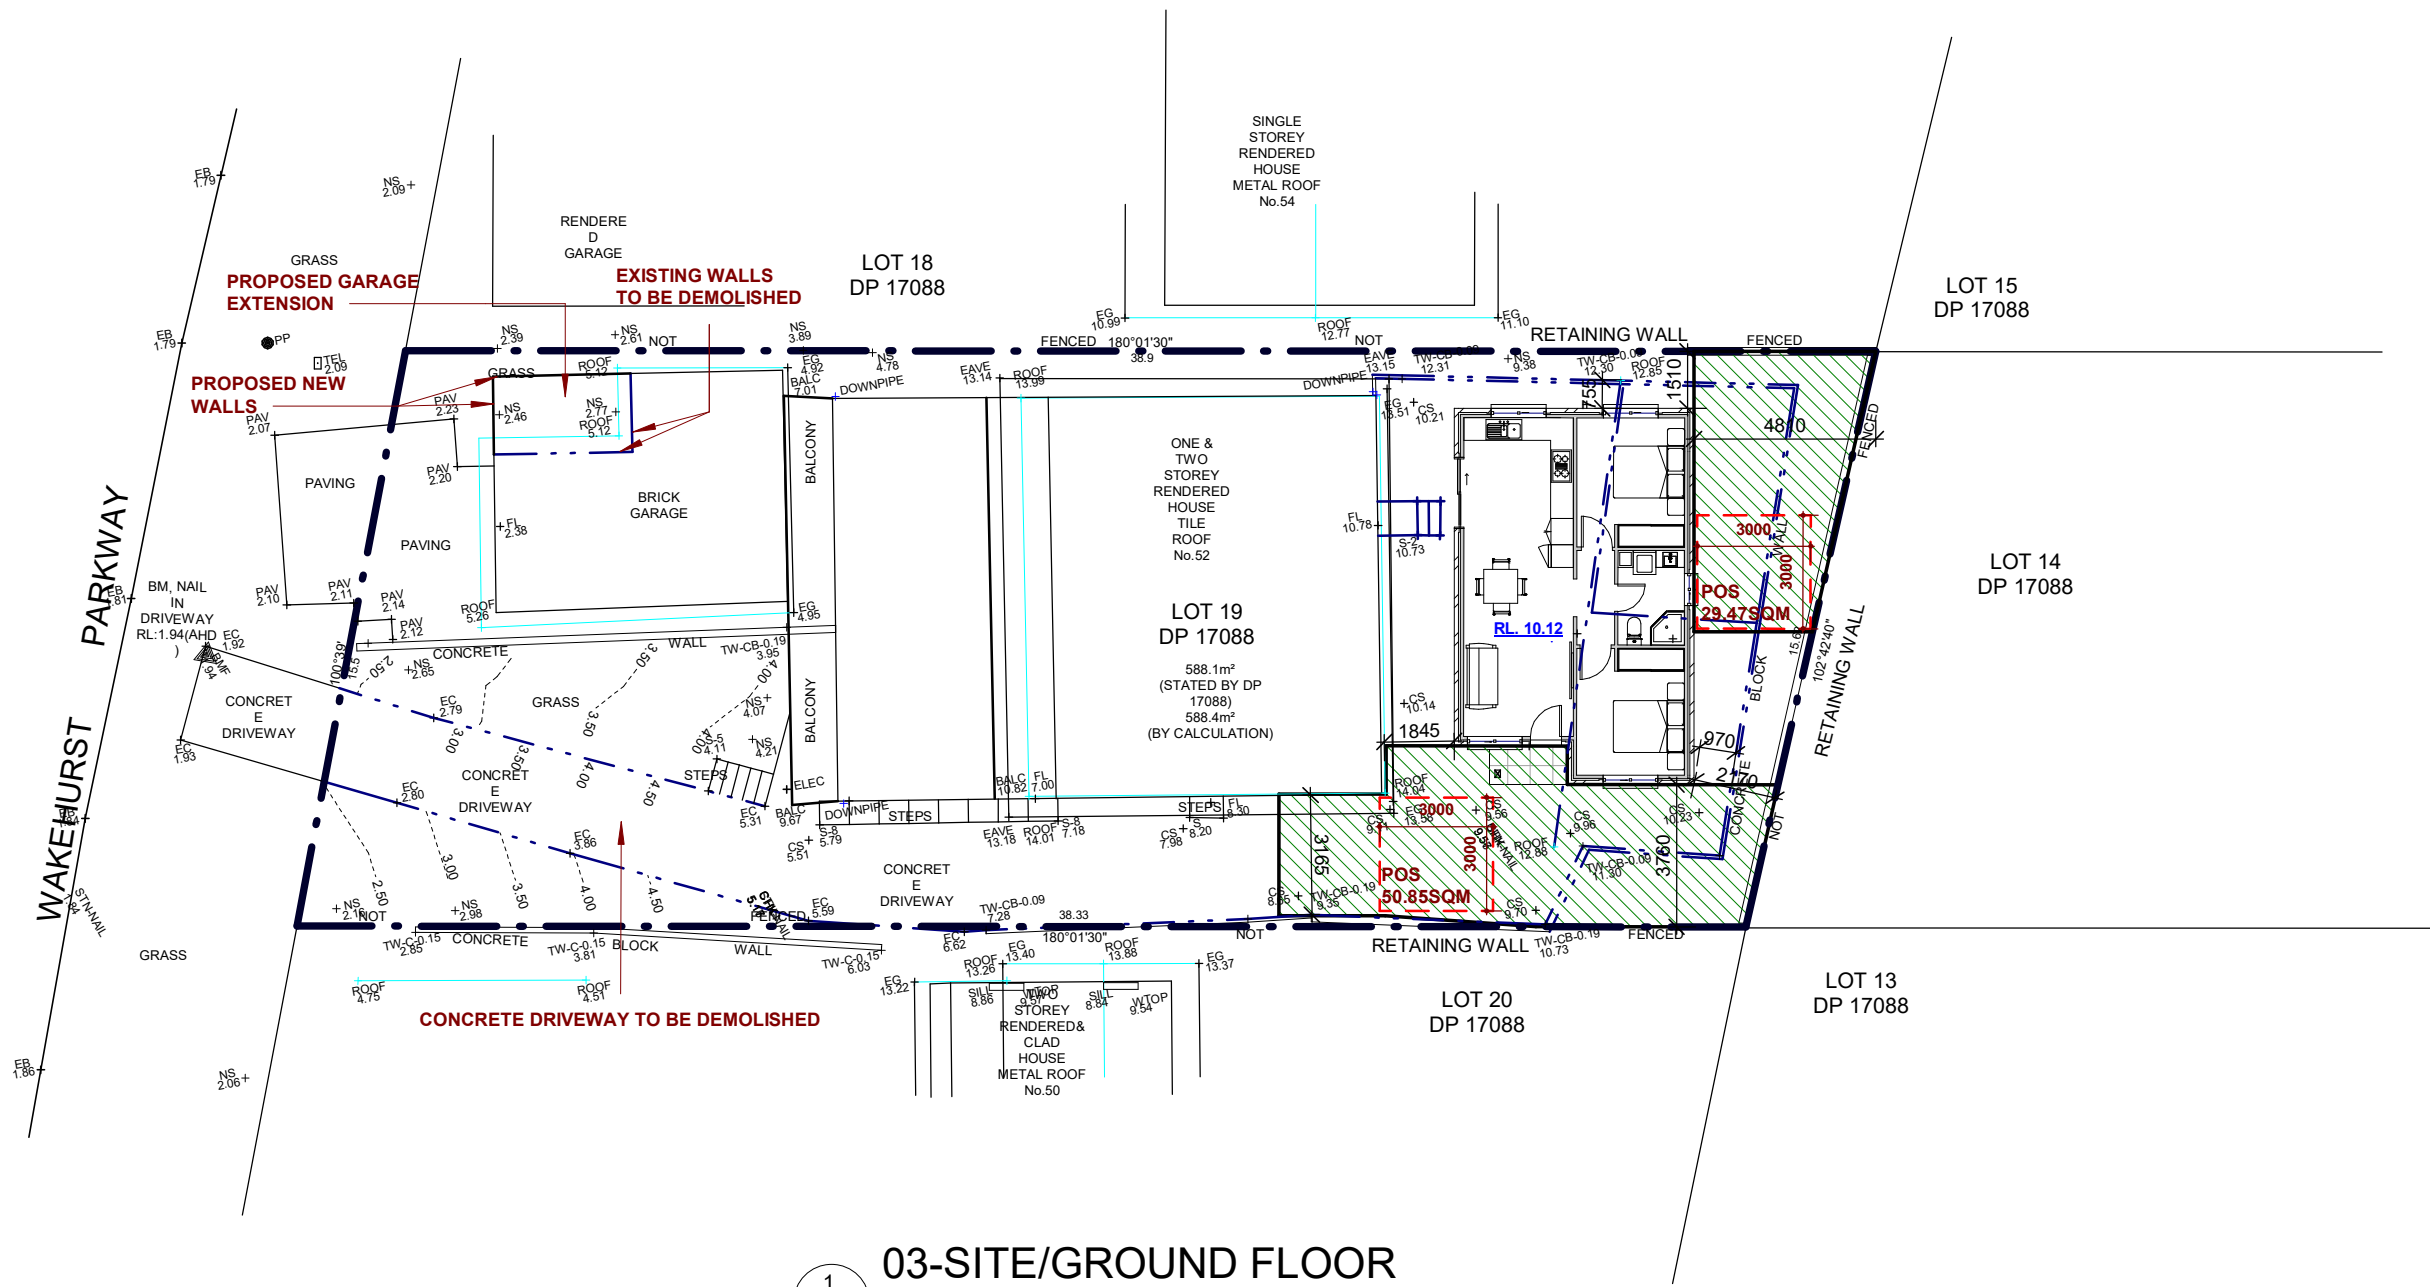


THIS PLAN IS TO BE READ IN CONJUNCTION WITH THE CONDITIONS OF DEVELOPMENT CONSENT

DA2021/1175


04	AMENDMENT AS PER COUNCIL REQ.	30-04-2021
03	AMENDMENT	26-04-2021
02	AMENDMENT	19-04-2021
01	ISSUED FOR COUNCIL	22-01-2021
ISSUE	AMENDMENT	DATE

ISSUED FOR DA		
Client	Matthew	
Designer	30 Grose Street, Parramatta Phone +61 422 566 912	
Design Formation	George@designinformation.com.au	
Project:	52 Wakehurst Pkwy North Narrabeen	
Title:	SITE/GROUND FLOOR	
SCALE:As indicated @ A3	Design BY: C.D	CHKD BY: G.Y
Project NO.: 559	Drawing NO.: DA005	Revision NO.: 04

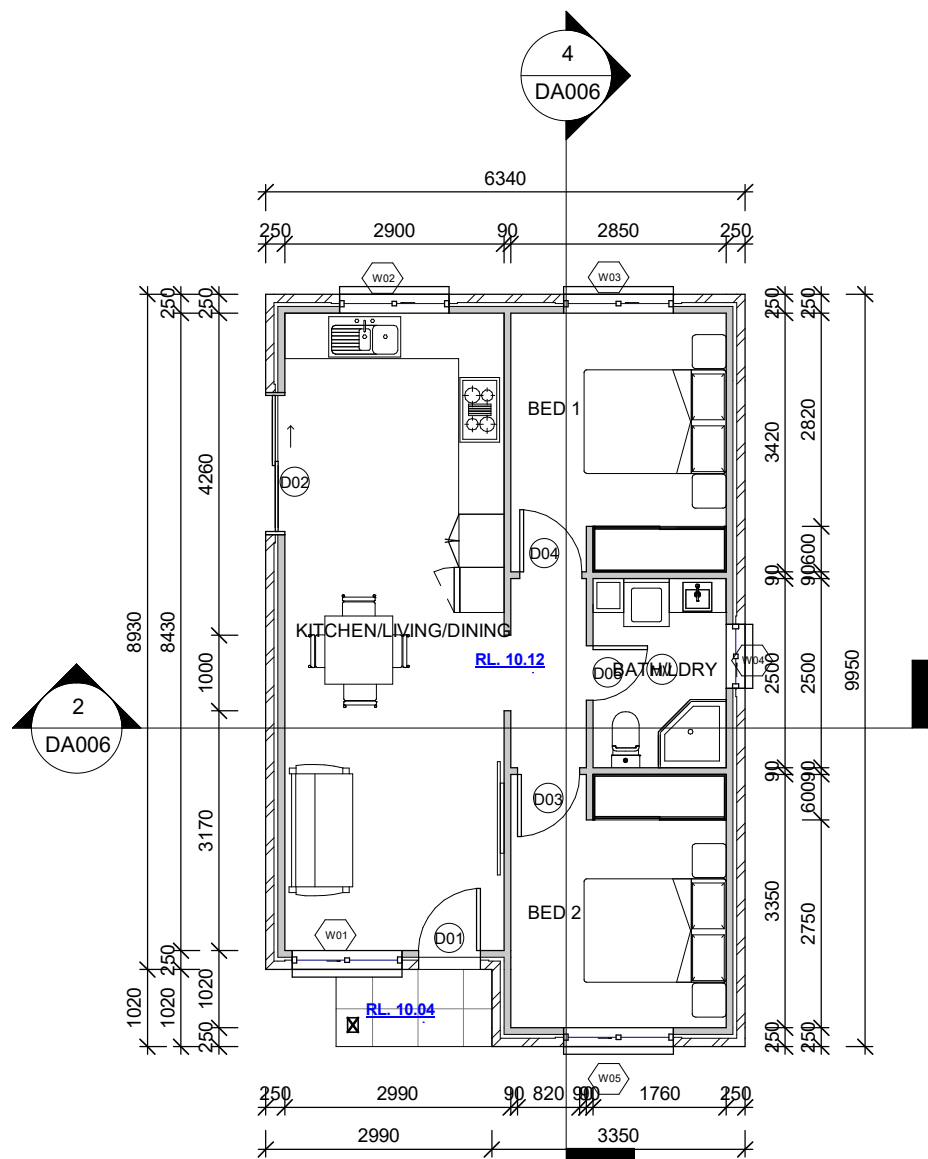


GROUND FLOOR

1 : 100

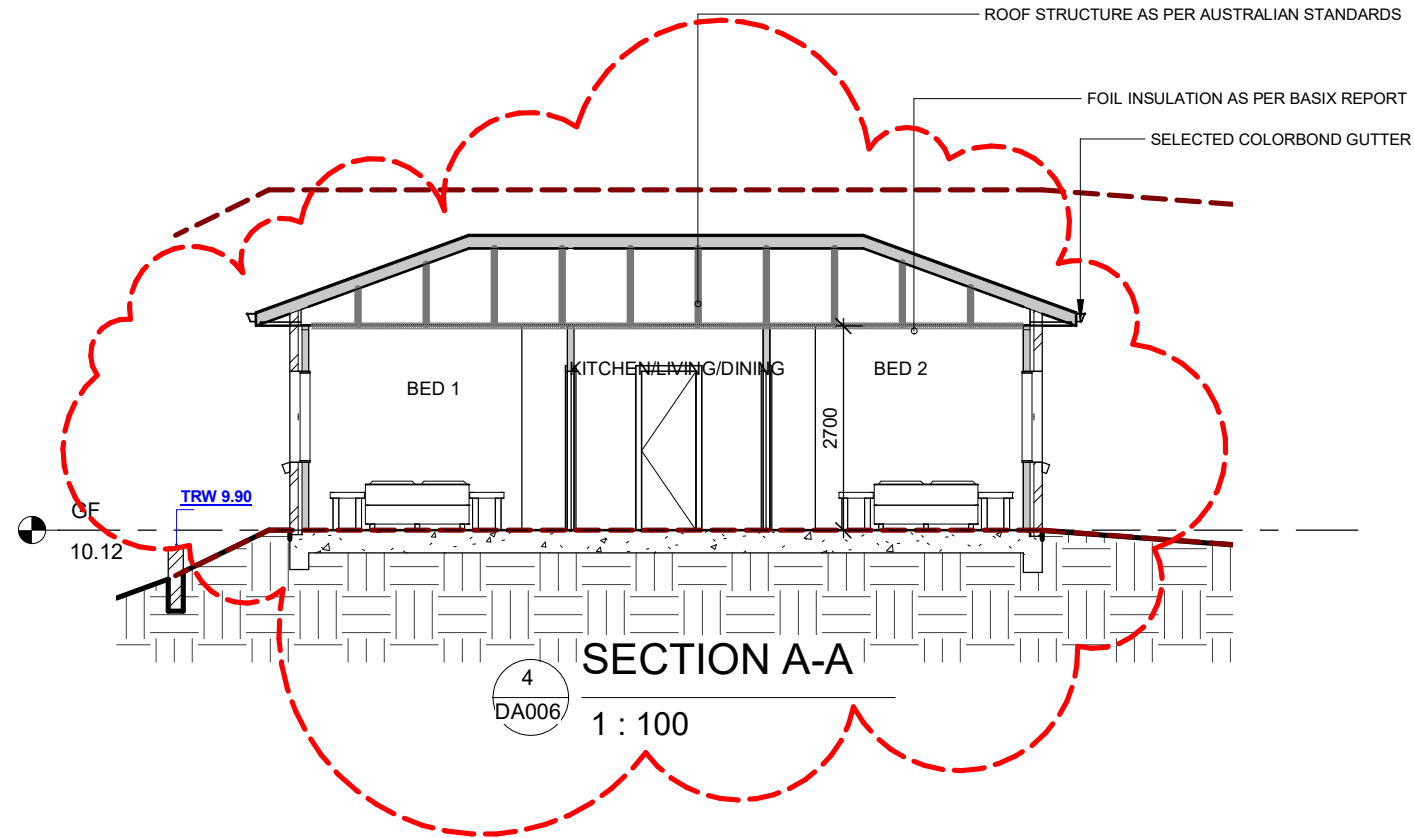


SECTION A-A

1 : 100

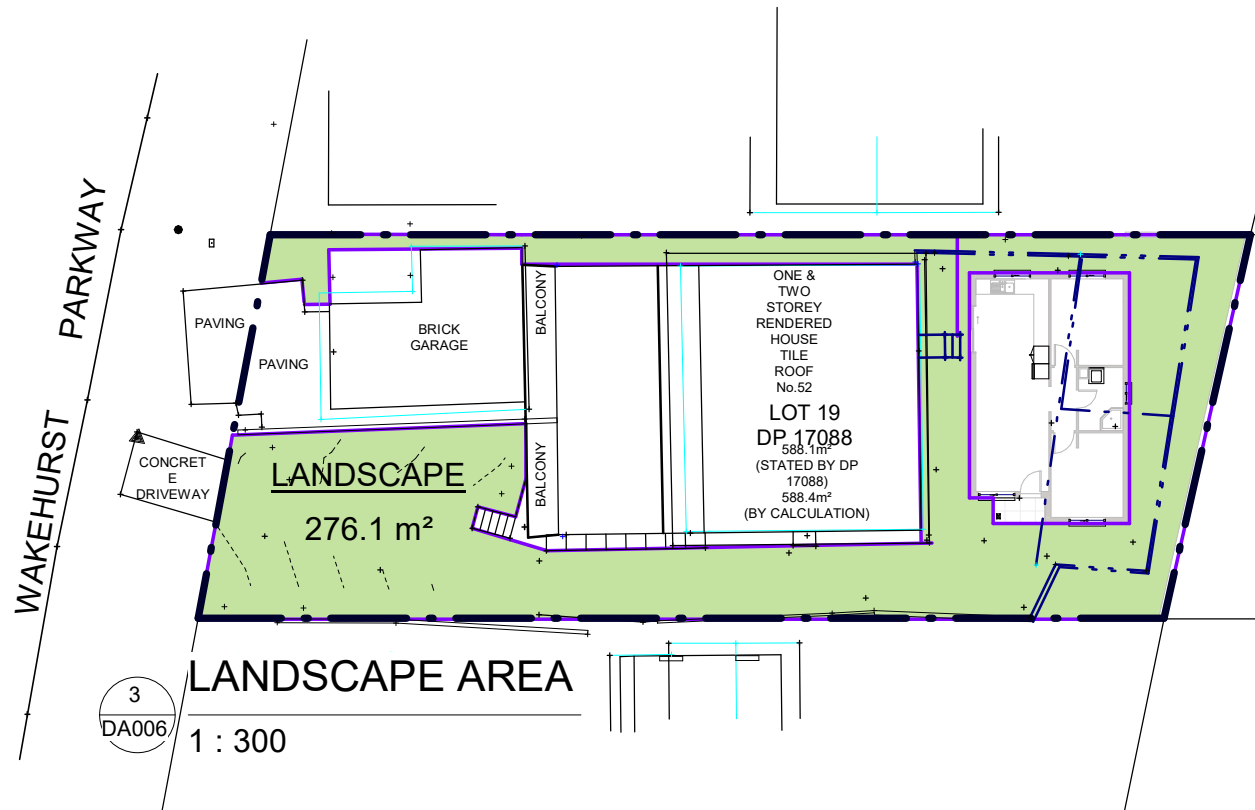

LANDSCAPE AREA

1 : 300

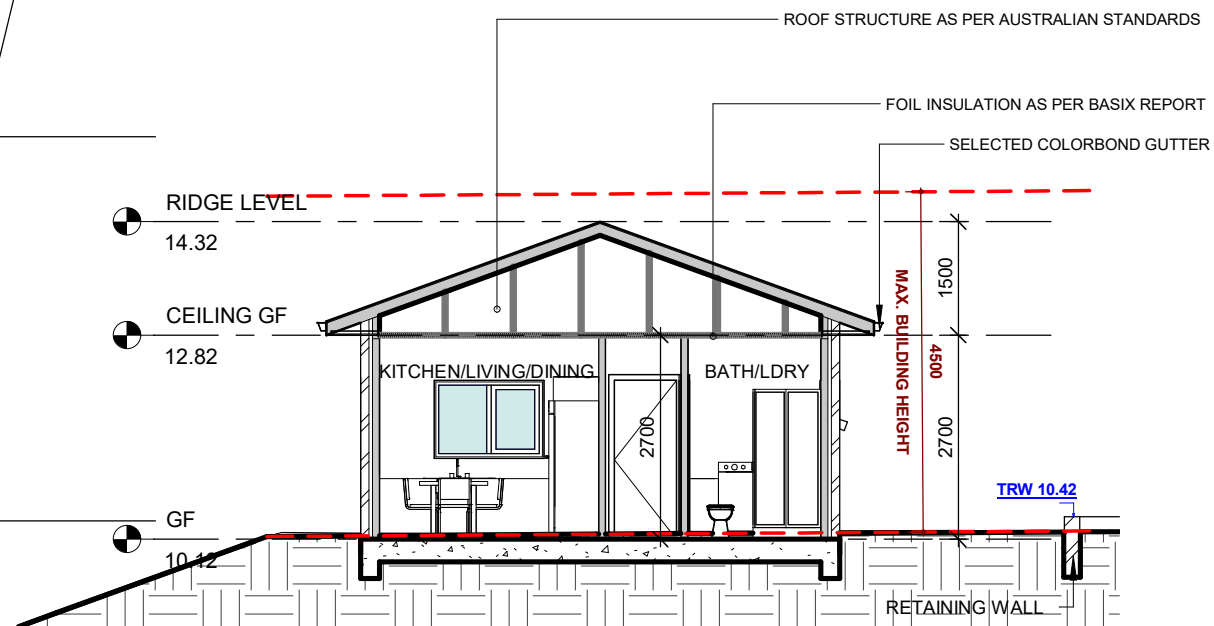

SECTION B-B

1 : 100

TRUE
NORTH



THIS PLAN IS TO BE READ IN
CONJUNCTION WITH
THE CONDITIONS OF DEVELOPMENT
CONSENT

DA2021/1175

ISSUE	AMENDMENT	DATE
04	AMENDMENT AS PER COUNCIL REQ.	30-04-2021
03	AMENDMENT	26-04-2021
02	AMENDMENT	19-04-2021
01	ISSUED FOR COUNCIL	22-01-2021

ISSUED FOR DA

Client **Matthew**

Designer 30 Grose Street, Parramatta
Phone +61 422 566 912


Design Formation George@designinformation.com.au

Project:
52 Wakehurst Pkwy North Narrabeen

Title: DETAILED GROUND
FLOOR AND SECTION


SCALE: As indicated @ A3	Design BY: C.D	CHKD BY: G.Y
Project NO.: 559	Drawing NO.: DA006	Revision NO.: 04

TRUE
NORTH

 

THIS PLAN IS TO BE READ IN
CONJUNCTION WITH
THE CONDITIONS OF DEVELOPMENT
CONSENT


DA2021/1175

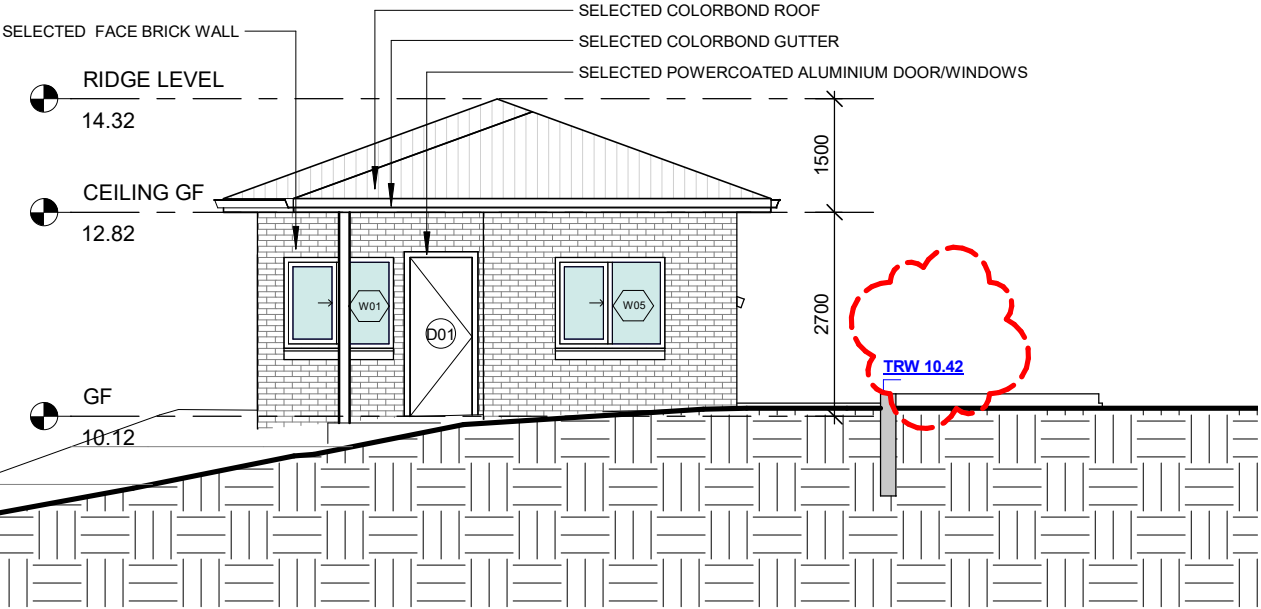

2
DA007

EAST ELEVATION


1 : 100

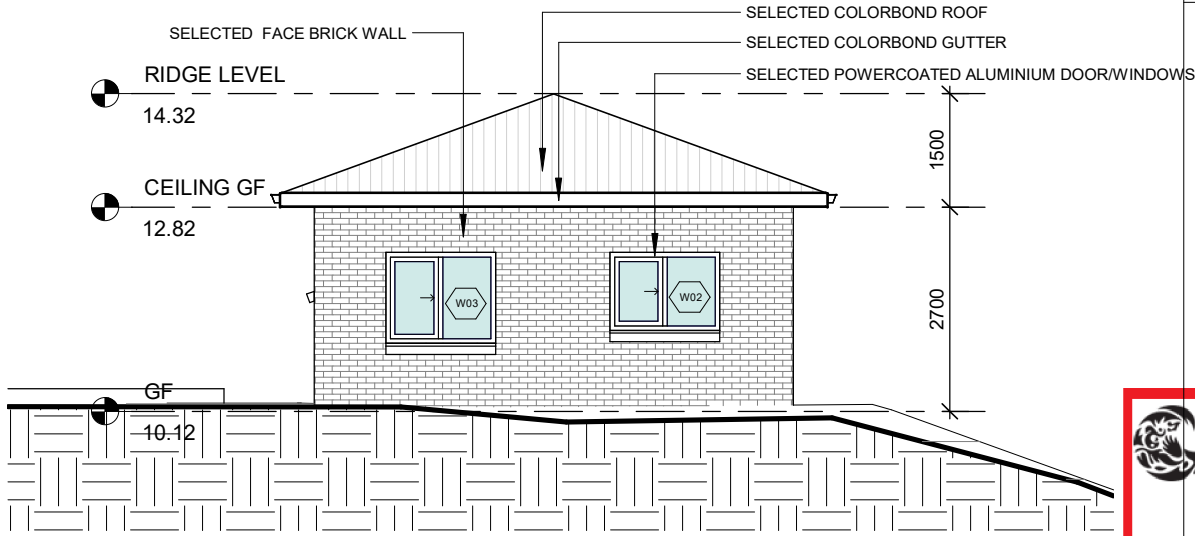

4
DA007

WEST ELEVATION


1 : 100

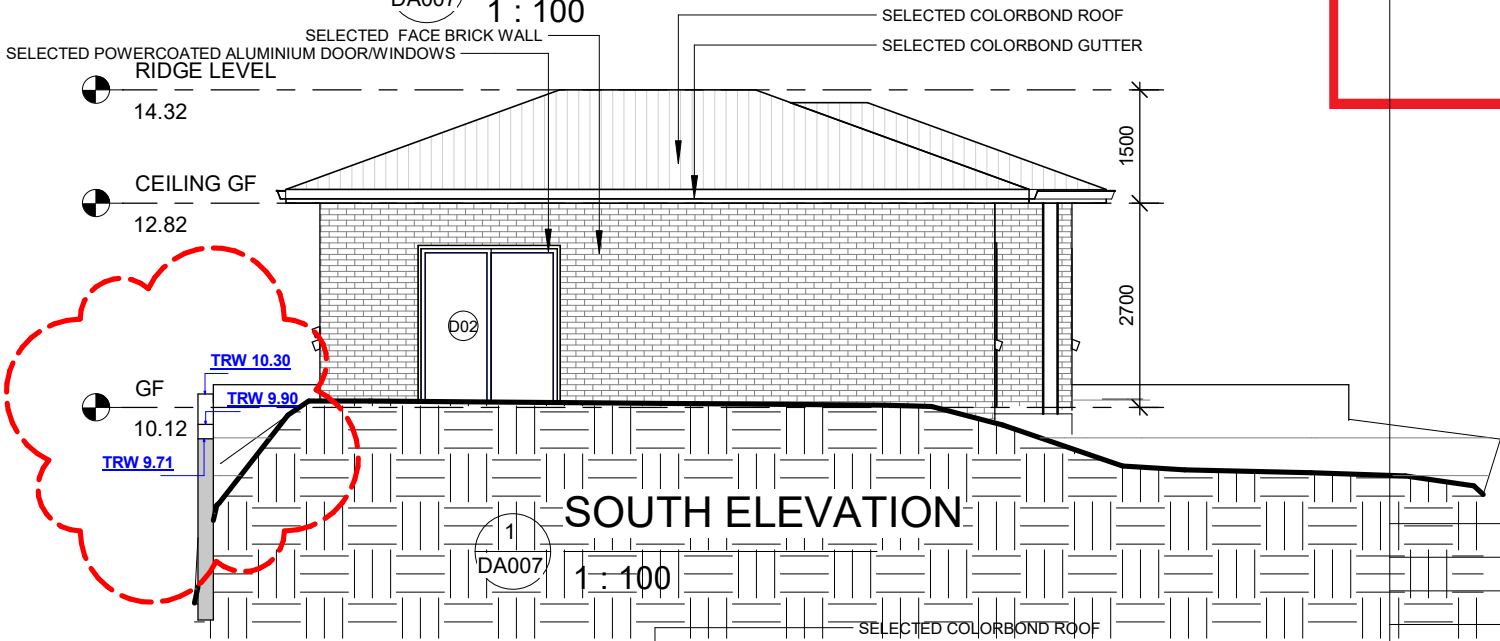

1
DA007

SOUTH ELEVATION

1 : 100

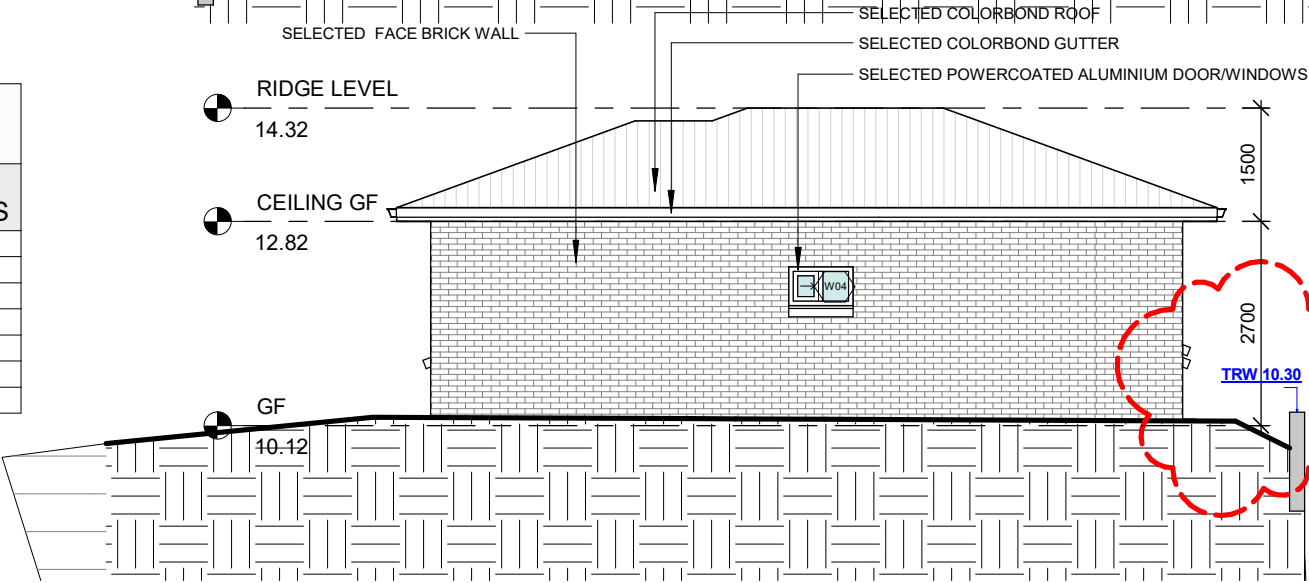

3
DA007

NORTH ELEVATION

1 : 100

DOORS SCHEDULE

MARK	HEIGHTS	WIDTH	LEVEL	UNIT NO.	COMMENTS
D01	2100	820	GF		
D02	2100	1800	GF		
D03	2100	820	GF		
D04	2100	820	GF		
D05	2100	720	GF		
D06	2200	4800	GF		

: 6

Grand total: 6

WINDOWS SCHEDULE

MARK	HEIGHT	WIDTH	SILL HEIGHT	HEAD HEIGHTS	LEVEL	UNIT NO	COMMENTS
W01	1200	1450	900	2100	GF		
W02	1030	1450	1070	2100	GF		
W03	1200	1450	900	2100	GF		
W04	515	850	1585	2100	GF		OBS
W05	1200	1450	900	2100	GF		

: 5

Grand total: 5

04	AMENDMENT AS PER COUNCIL REQ.	30-04-2021
03	AMENDMENT	26-04-2021
02	AMENDMENT	19-04-2021
01	ISSUED FOR COUNCIL	22-01-2021
ISSUE	AMENDMENT	DATE

ISSUED FOR DA

Client Matthew

Designer 30 Grose Street, Parramatta
Phone +61 422 566 912
Design Formation George@designinformation.com.au

Project:
52 Wakehurst Pkwy North Narrabeen

Title: ELEVATIONS

SCALE: 1 : 100 @ A3	Design BY: C.D	CHKD BY: G.Y
Project NO.: 559	Drawing NO.: DA007	Revision NO.: 04