


Dimensions take precedence over scaling. Do not measure off drawings as print sizes may vary.
All 3d drawings are for viewing purposes only. 2d drawings take precedence.

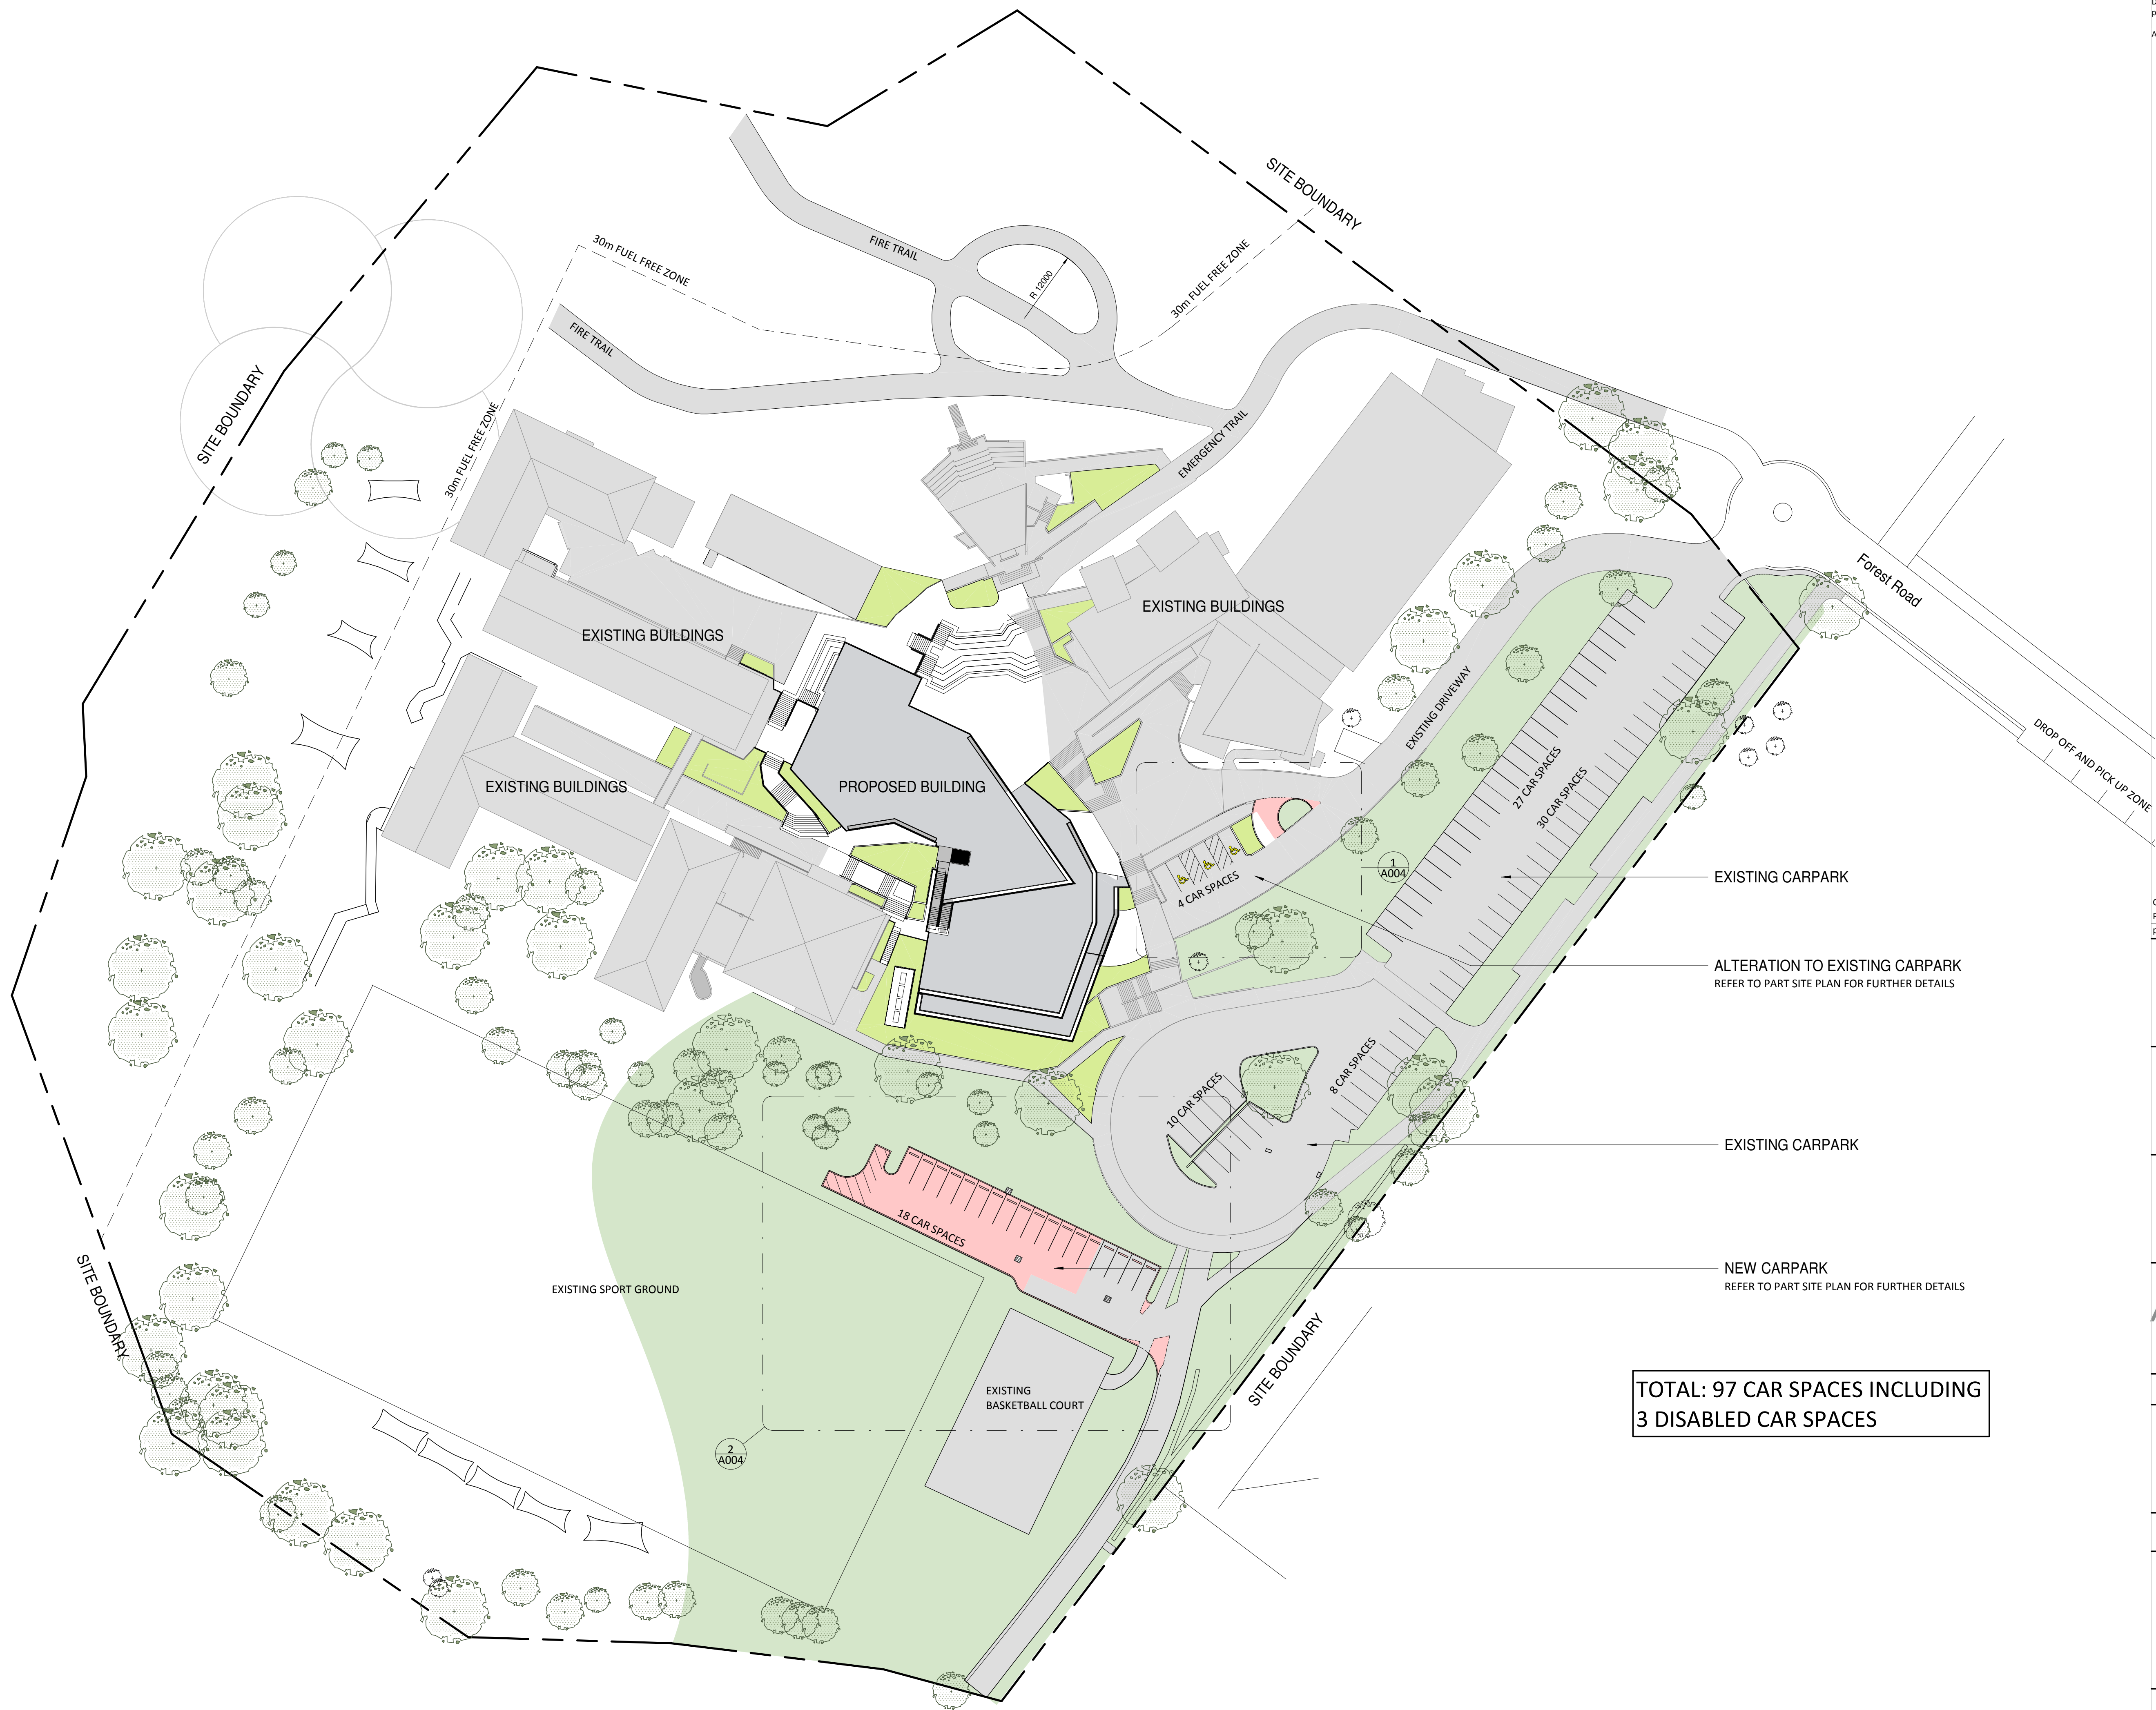

COLOUR CHANGE FOR \$4.55	29.04.19	A
PRELIMINARY	21.12.18	1
purpose of issue	by	date
		issue no.
		architect

ALLEANZA
ARCHITECTURE

MATER MARIA COLLEGE

5 FOREST RD, WARRIEWOOD
NSW 2102

AVIUM


PRELIMINARY

drawn:	MLH
checked:	CG
verified:	CG
sheet size:	A1
scale:	1 : 500


graphic scale

OVERALL SITE PLAN

15122	A002	A
project no.	sheet no.	issue

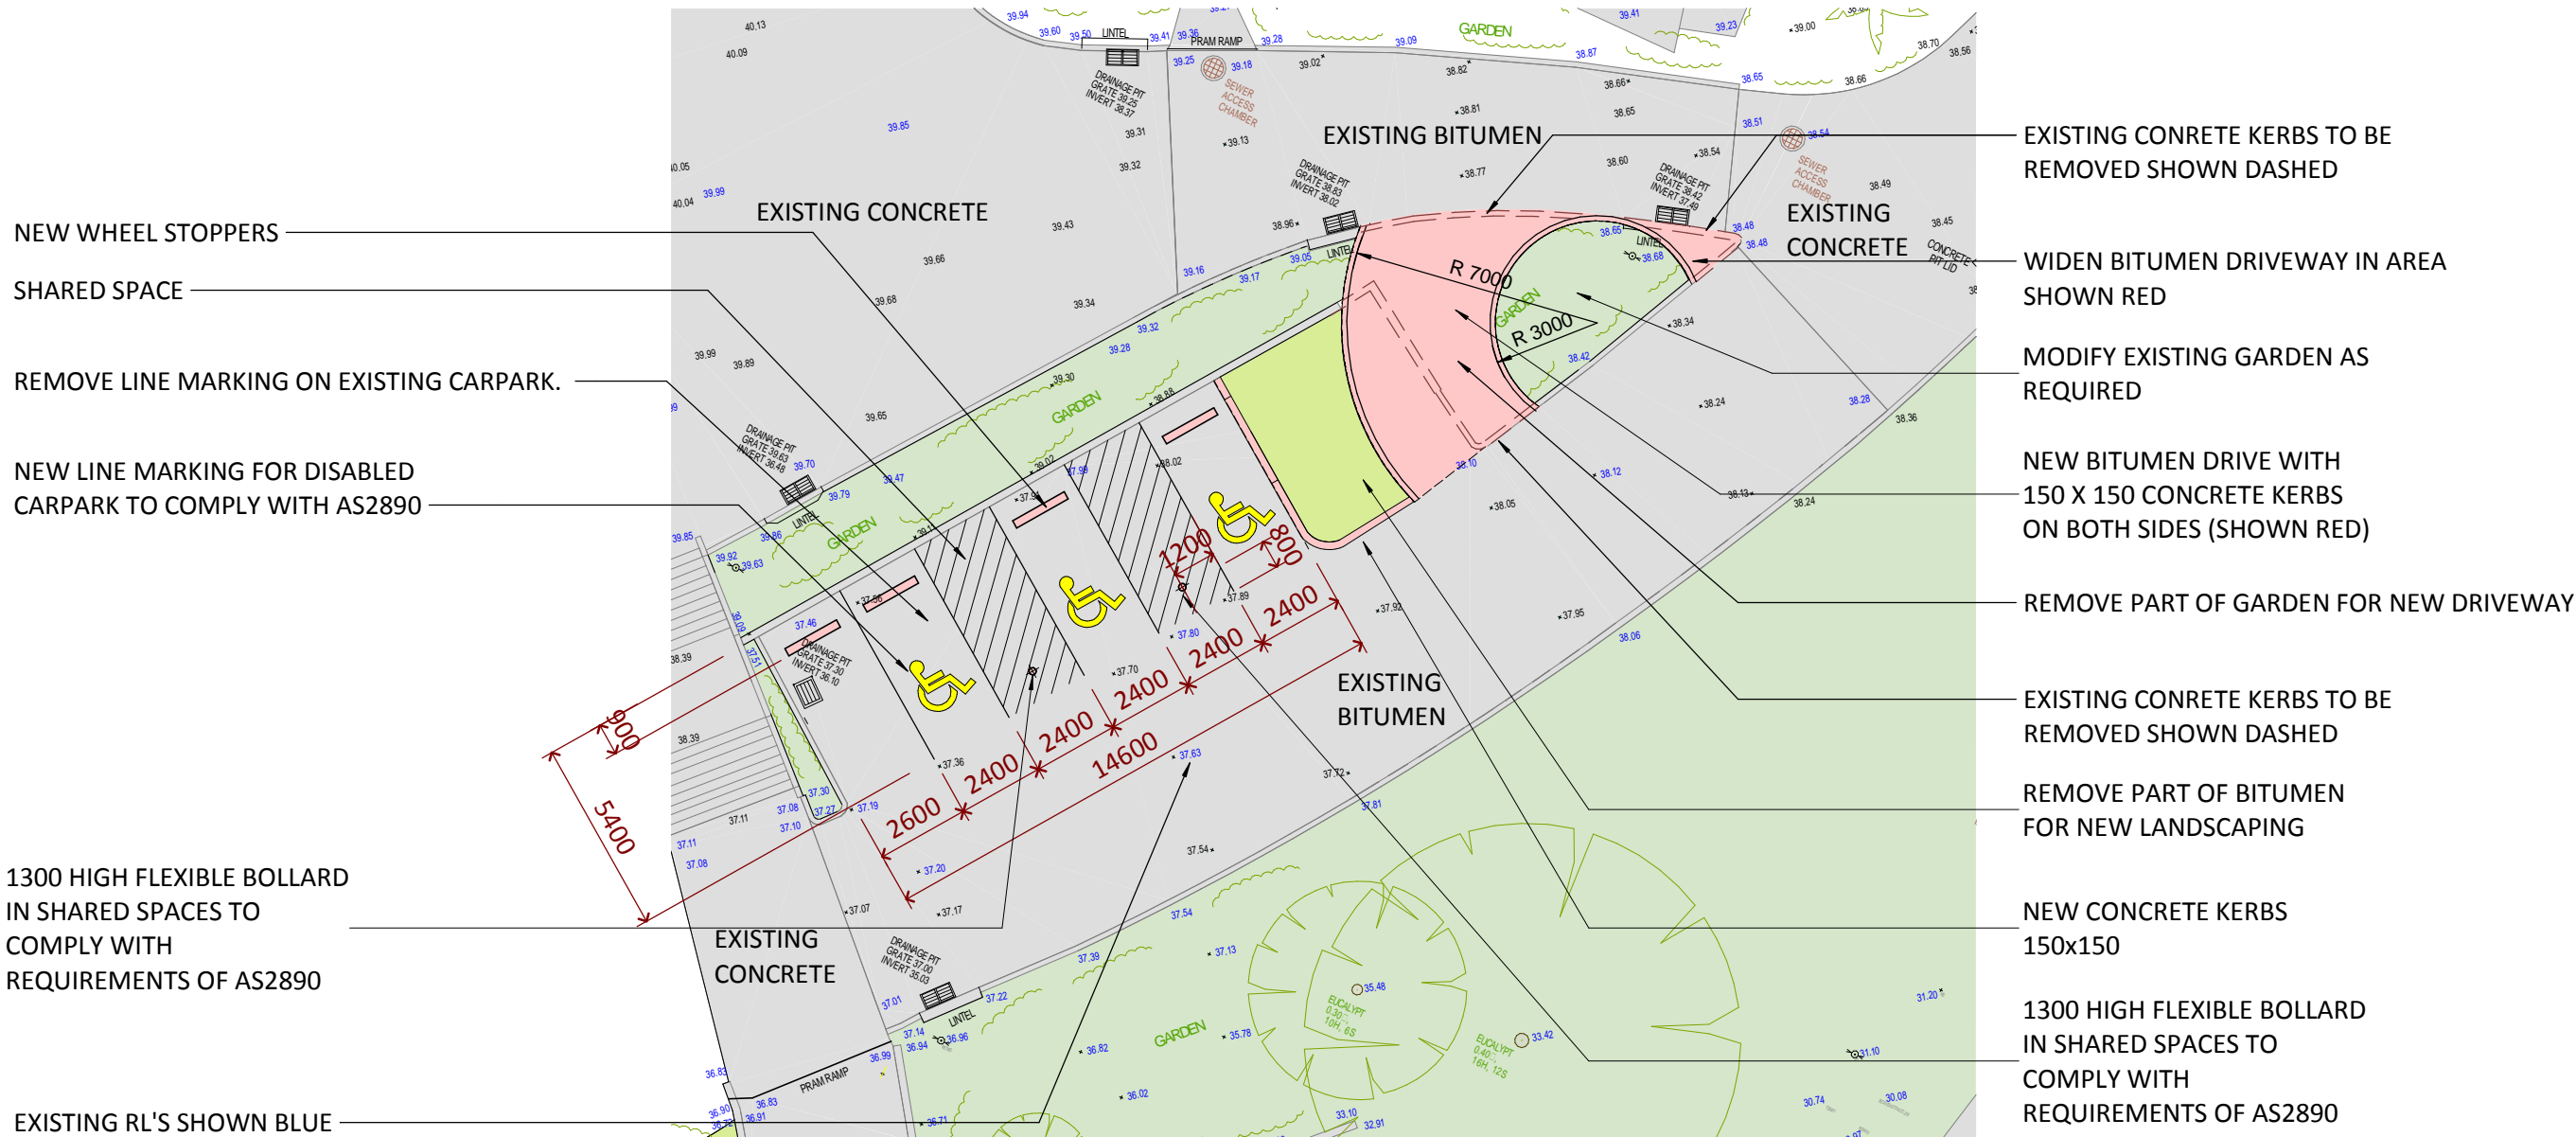

1
A002
ALTERATION TO EXISTING CARPARK
1 : 200

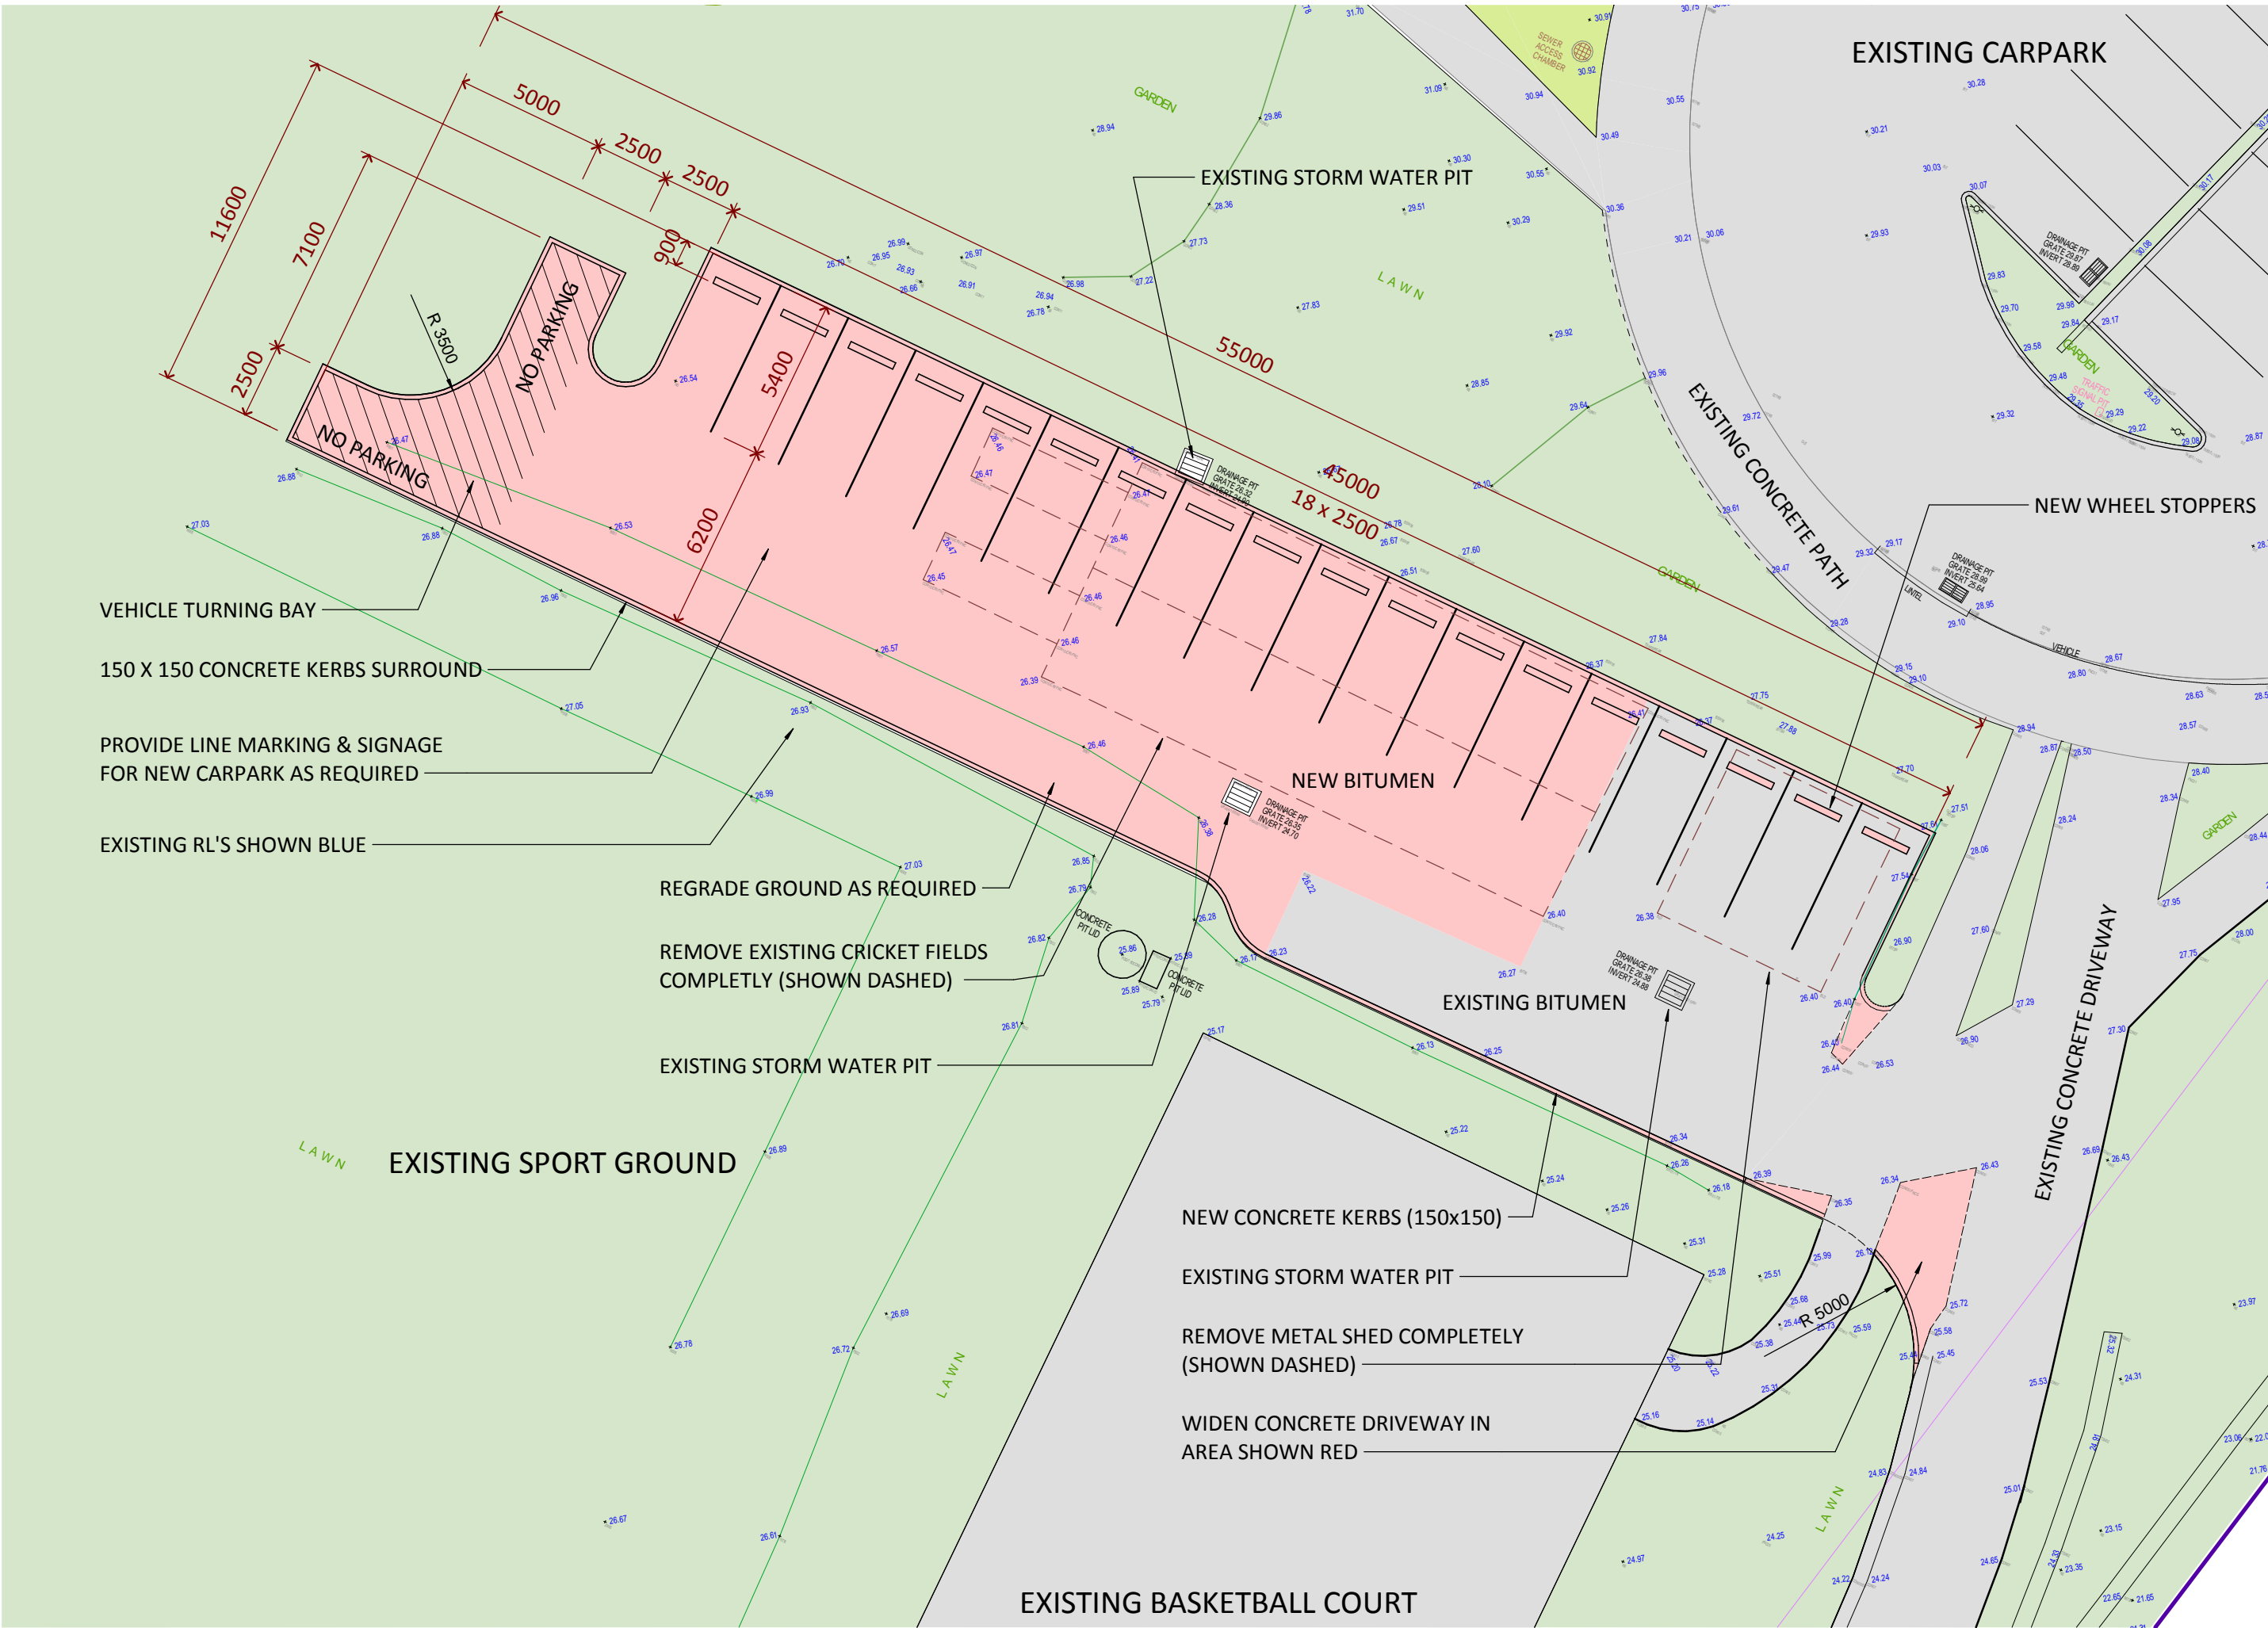

2
A002
NEW CARPARK
1 : 200

Dimensions take precedence over scaling. Do not measure off drawings as print sizes may vary.
All 3d drawings are for viewing purposes only. 2d drawings take precedence.

PRELIMINARY
purpose of issue
21.12.18
by date
1
issue no.


ALLEANZA
ARCHITECTURE

project
MATER MARIA COLLEGE

address
5 FOREST RD, WARRIEWOOD
NSW 2102

client
AVIUM

PRELIMINARY

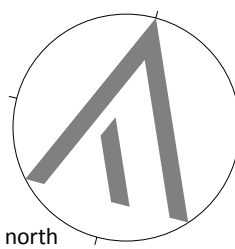

drawn: MLH
checked: CG
verified: CG
sheet size: A1
scale: 1 : 200

graphic scale
1 6

PART SITE PLANS
sheet

15122
project no.
A004
sheet no.
1
issue