



QUEENSLIFF ROAD

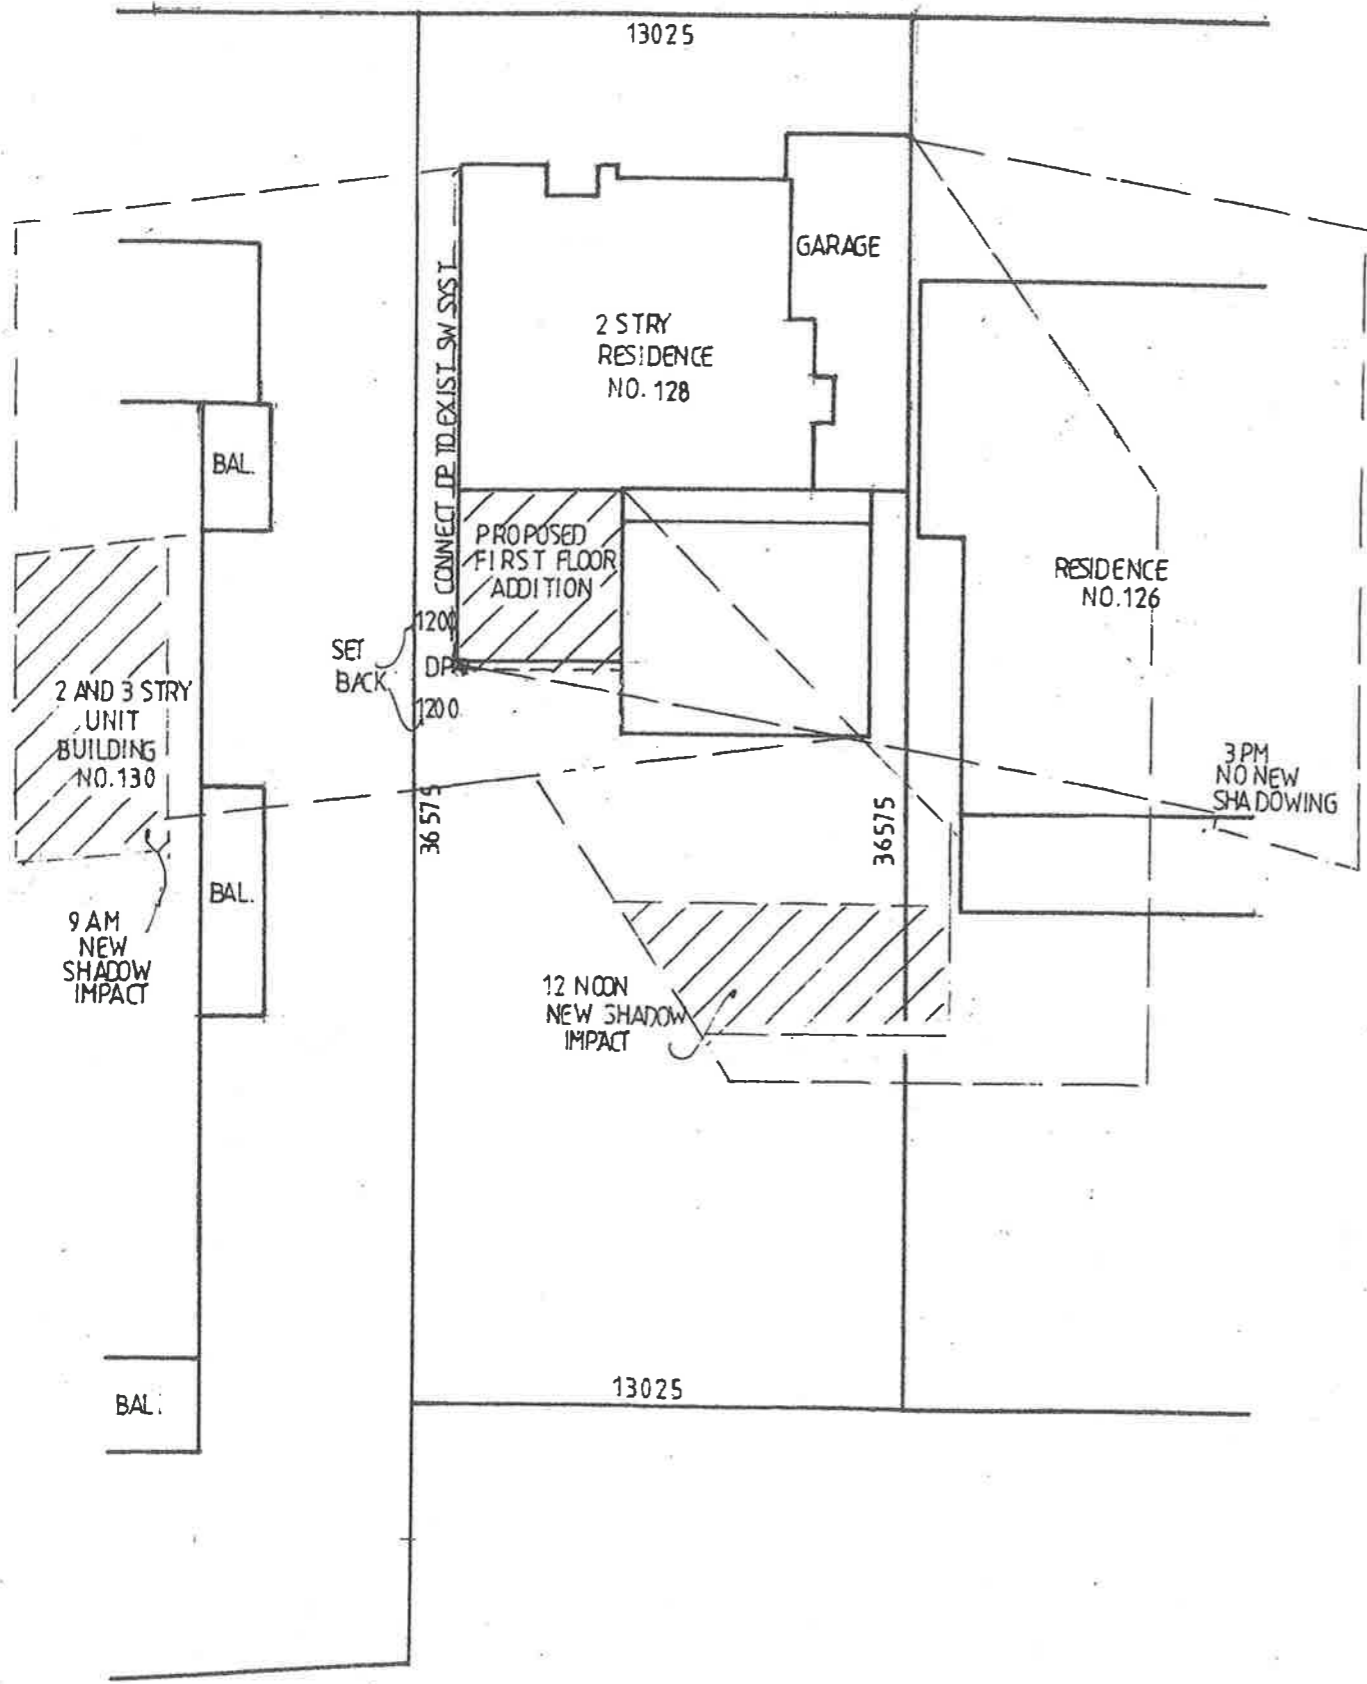

SITE PLAN AND SHADOW DIAGRAM AT WINTER SOLSTICE

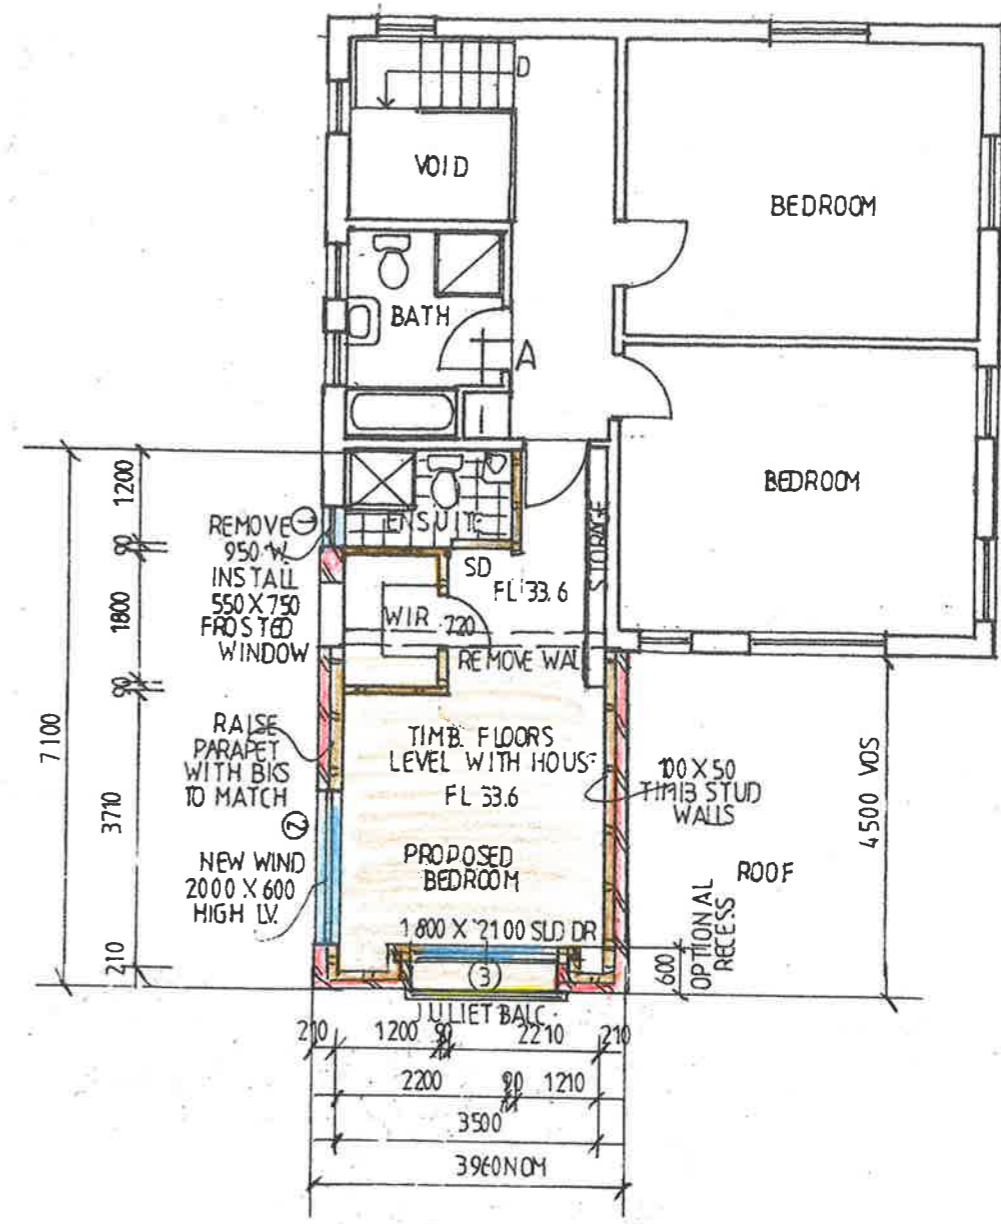

FIRST FLOOR PLAN

AFFORDABLE PLANS
 NURHAN EDIZ BOYACIOGLU ~ ARCHITECTURAL DRAFTSMAN

TEL/FAX: (02) 9642 7562	MOB: 0416 052155	Email: affordableplans@optusnet.com.au	ABN: 50311331039
DATE: JANUARY 2019	SCALE: 1:100 - 1:200 @ A3	PLAN NO. 798-A1/20	
DRAWN: N.E.B.	CLIENT: MATT LEIPER	PAGES: 2 OF 3	
PROJECT: PROPOSED ADDITION AT NO. 128 QUEENSLIFF ROAD, QUEENSLIFF			