

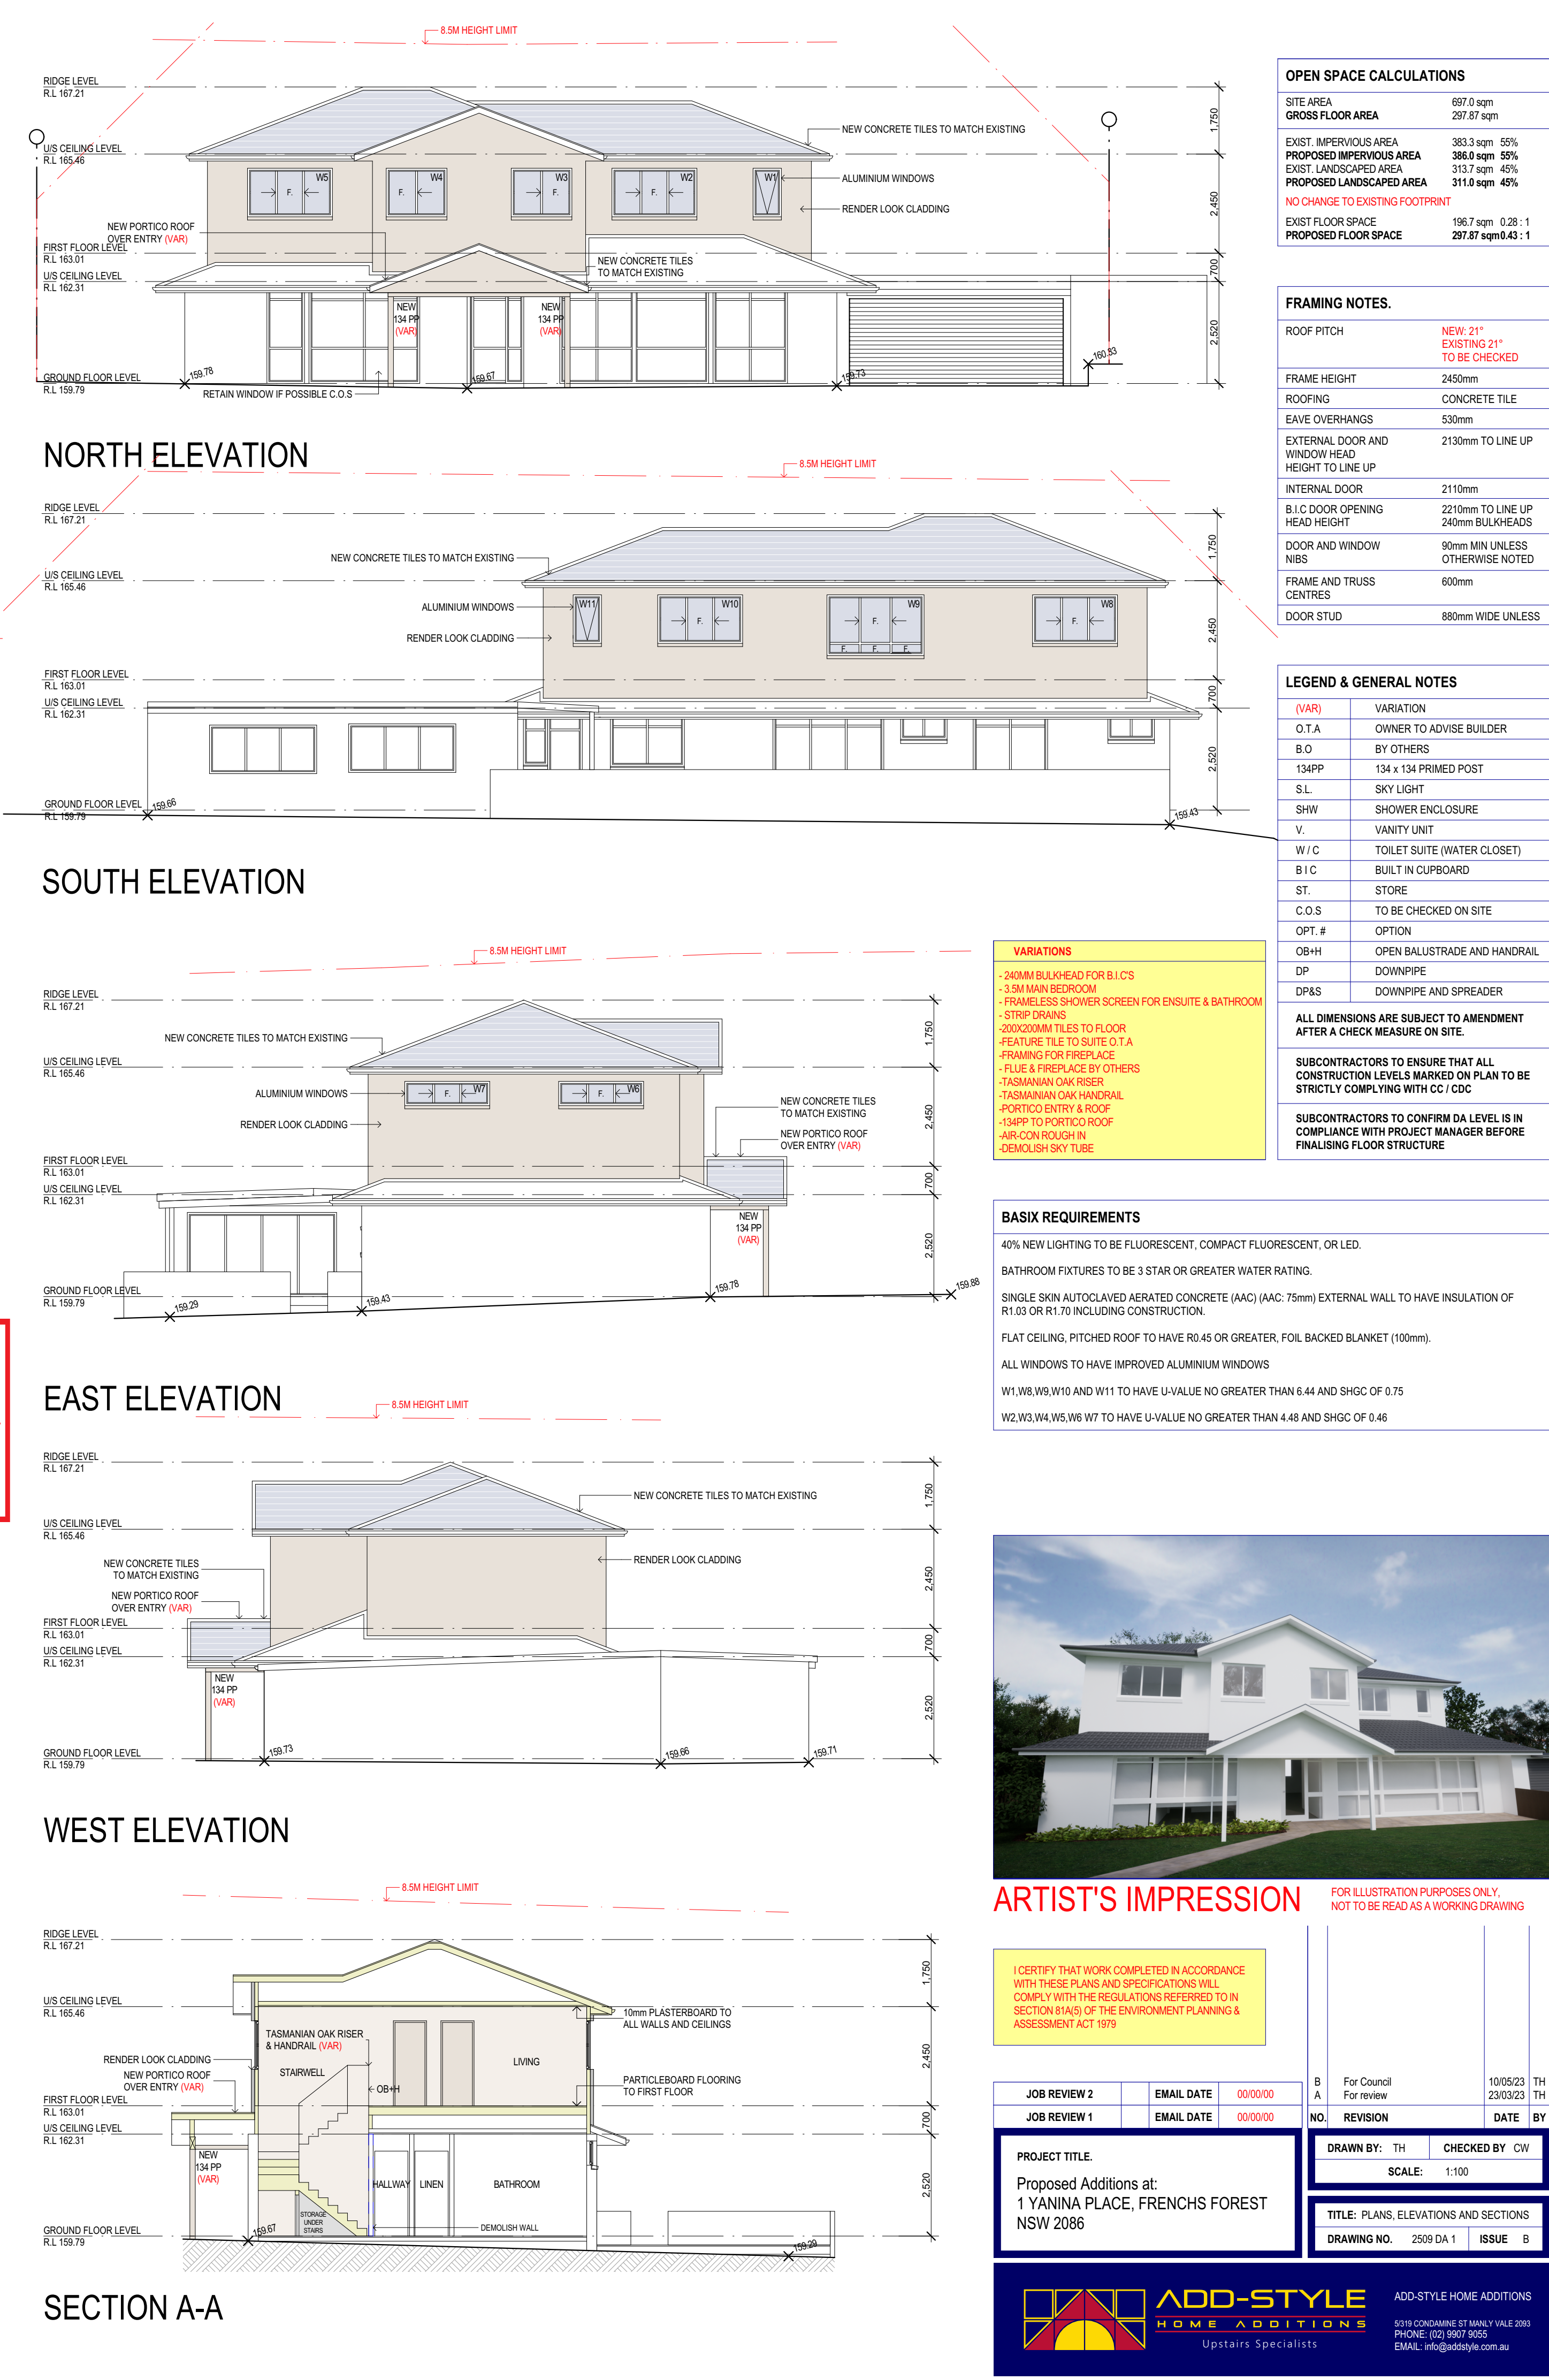


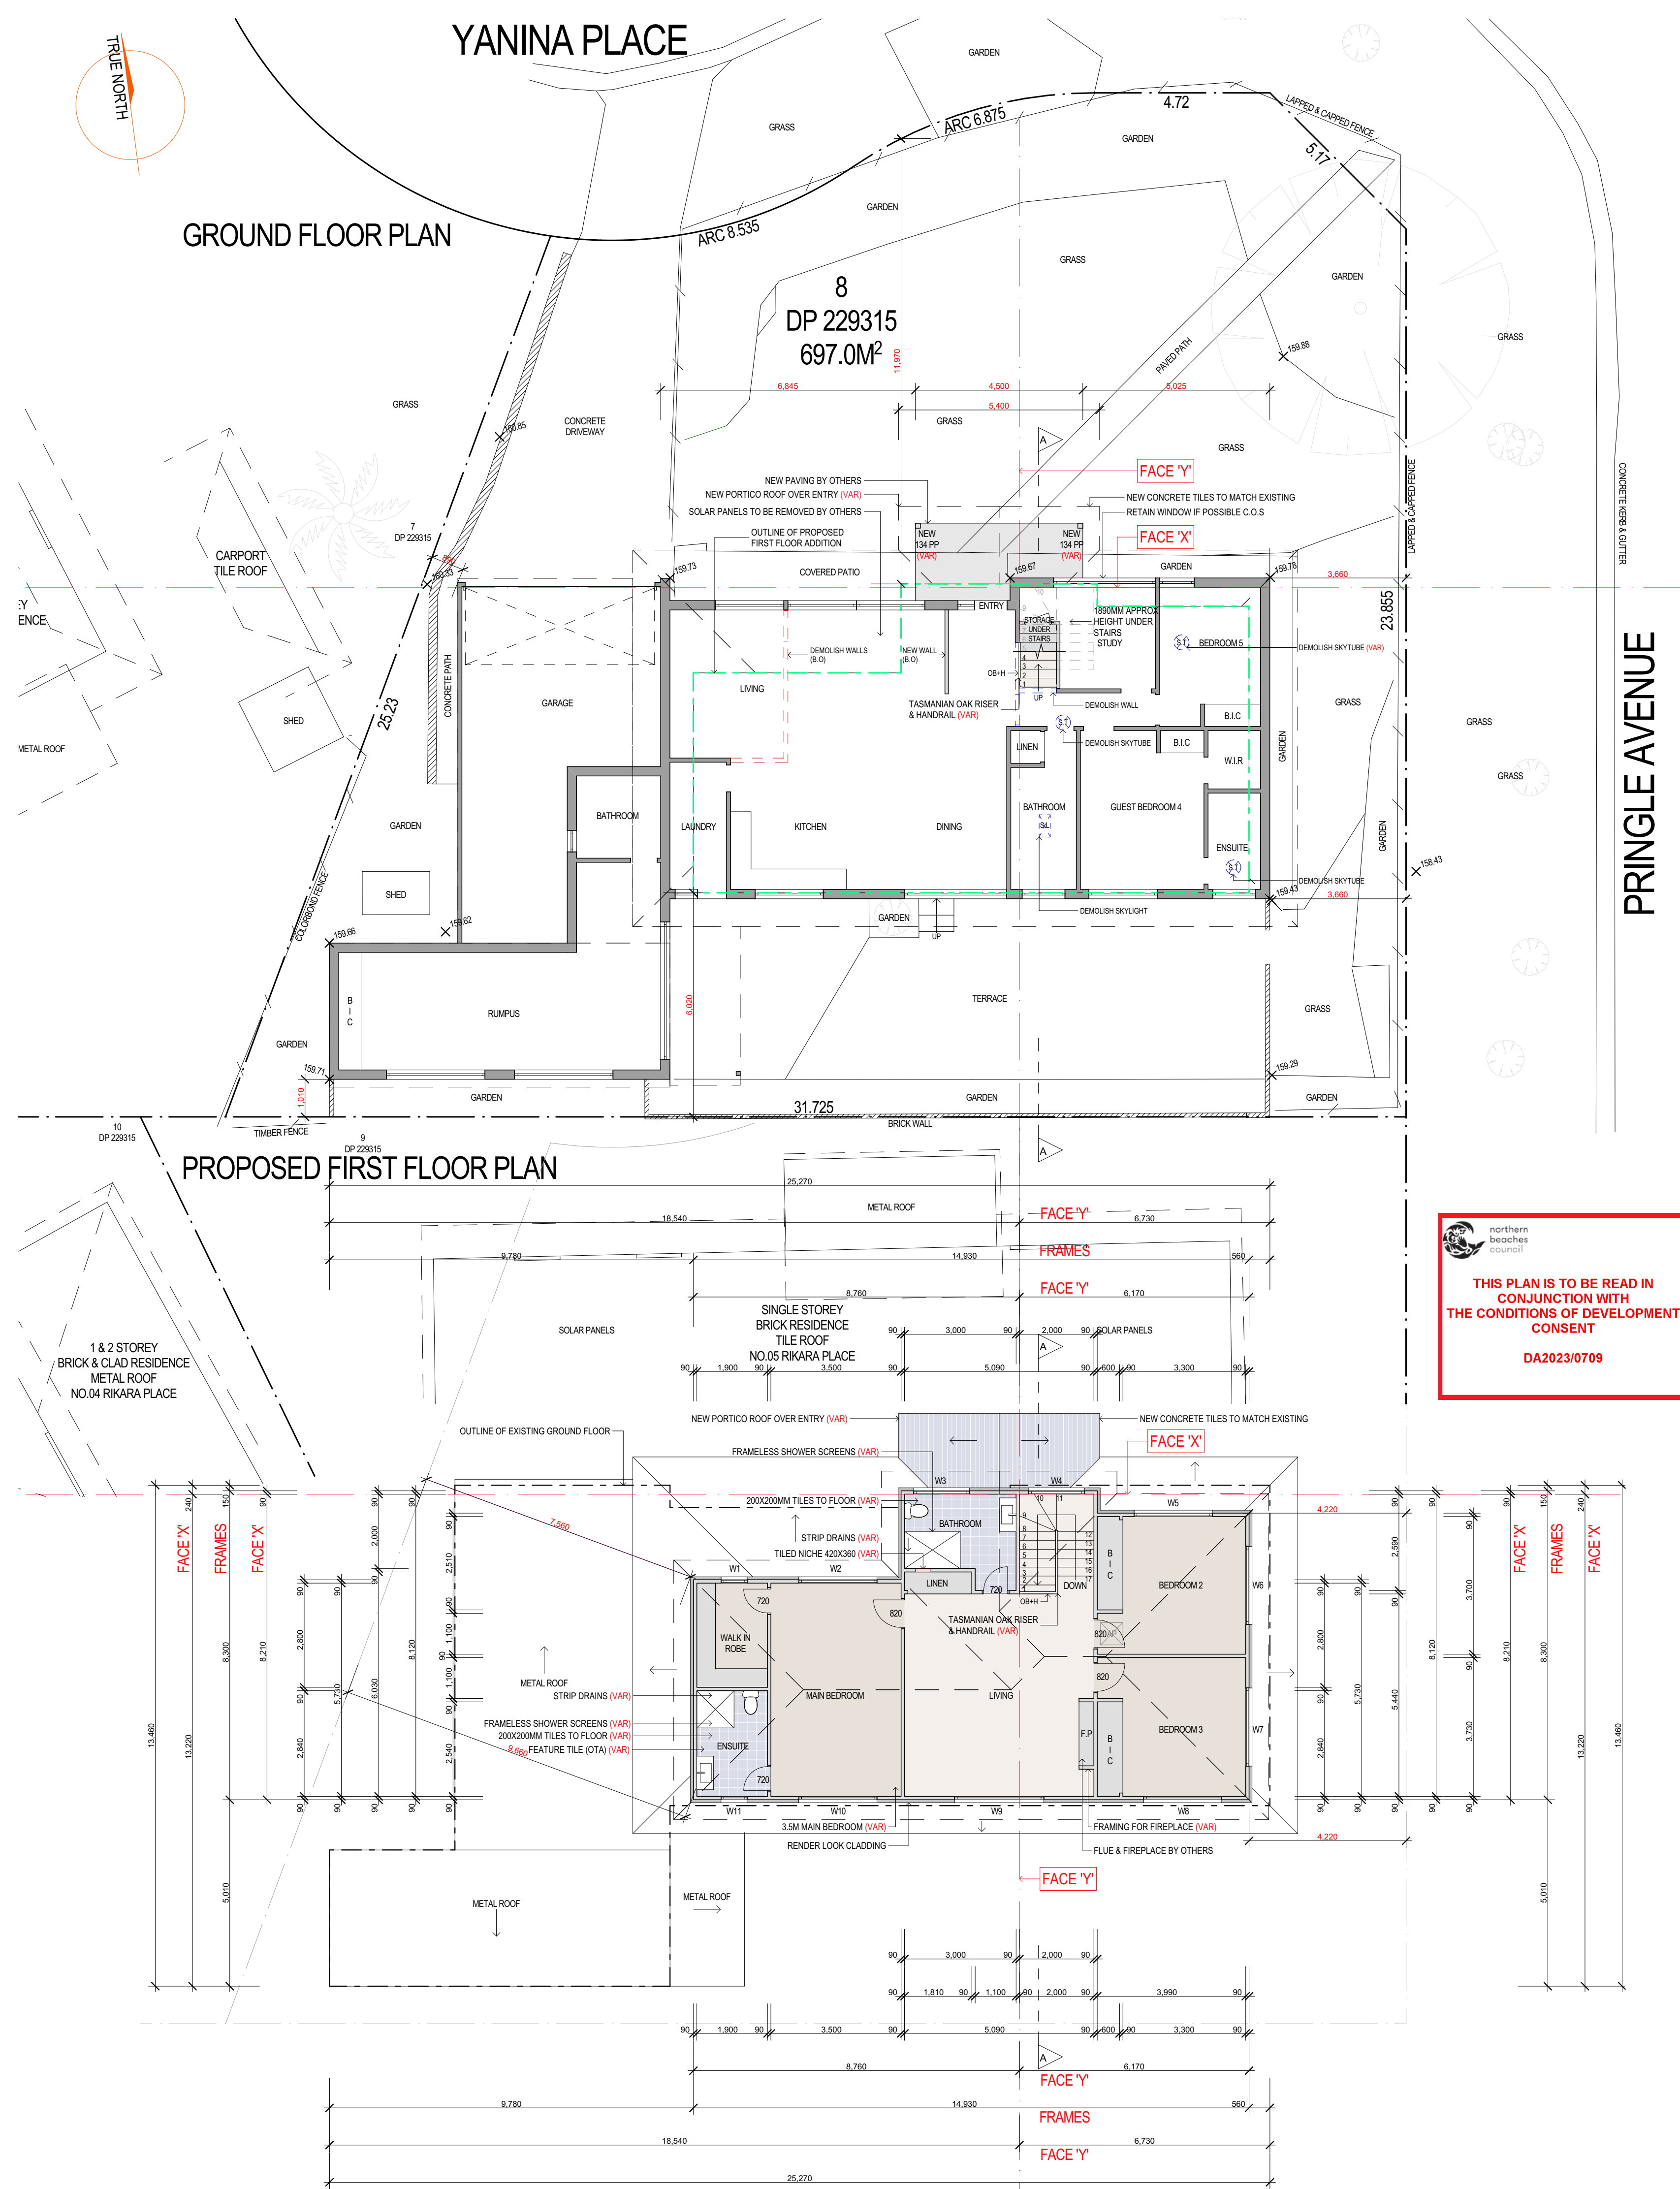

SEDIMENT CONTROL: SILT FENCE BARRIER CLOTH 600MM HIGH

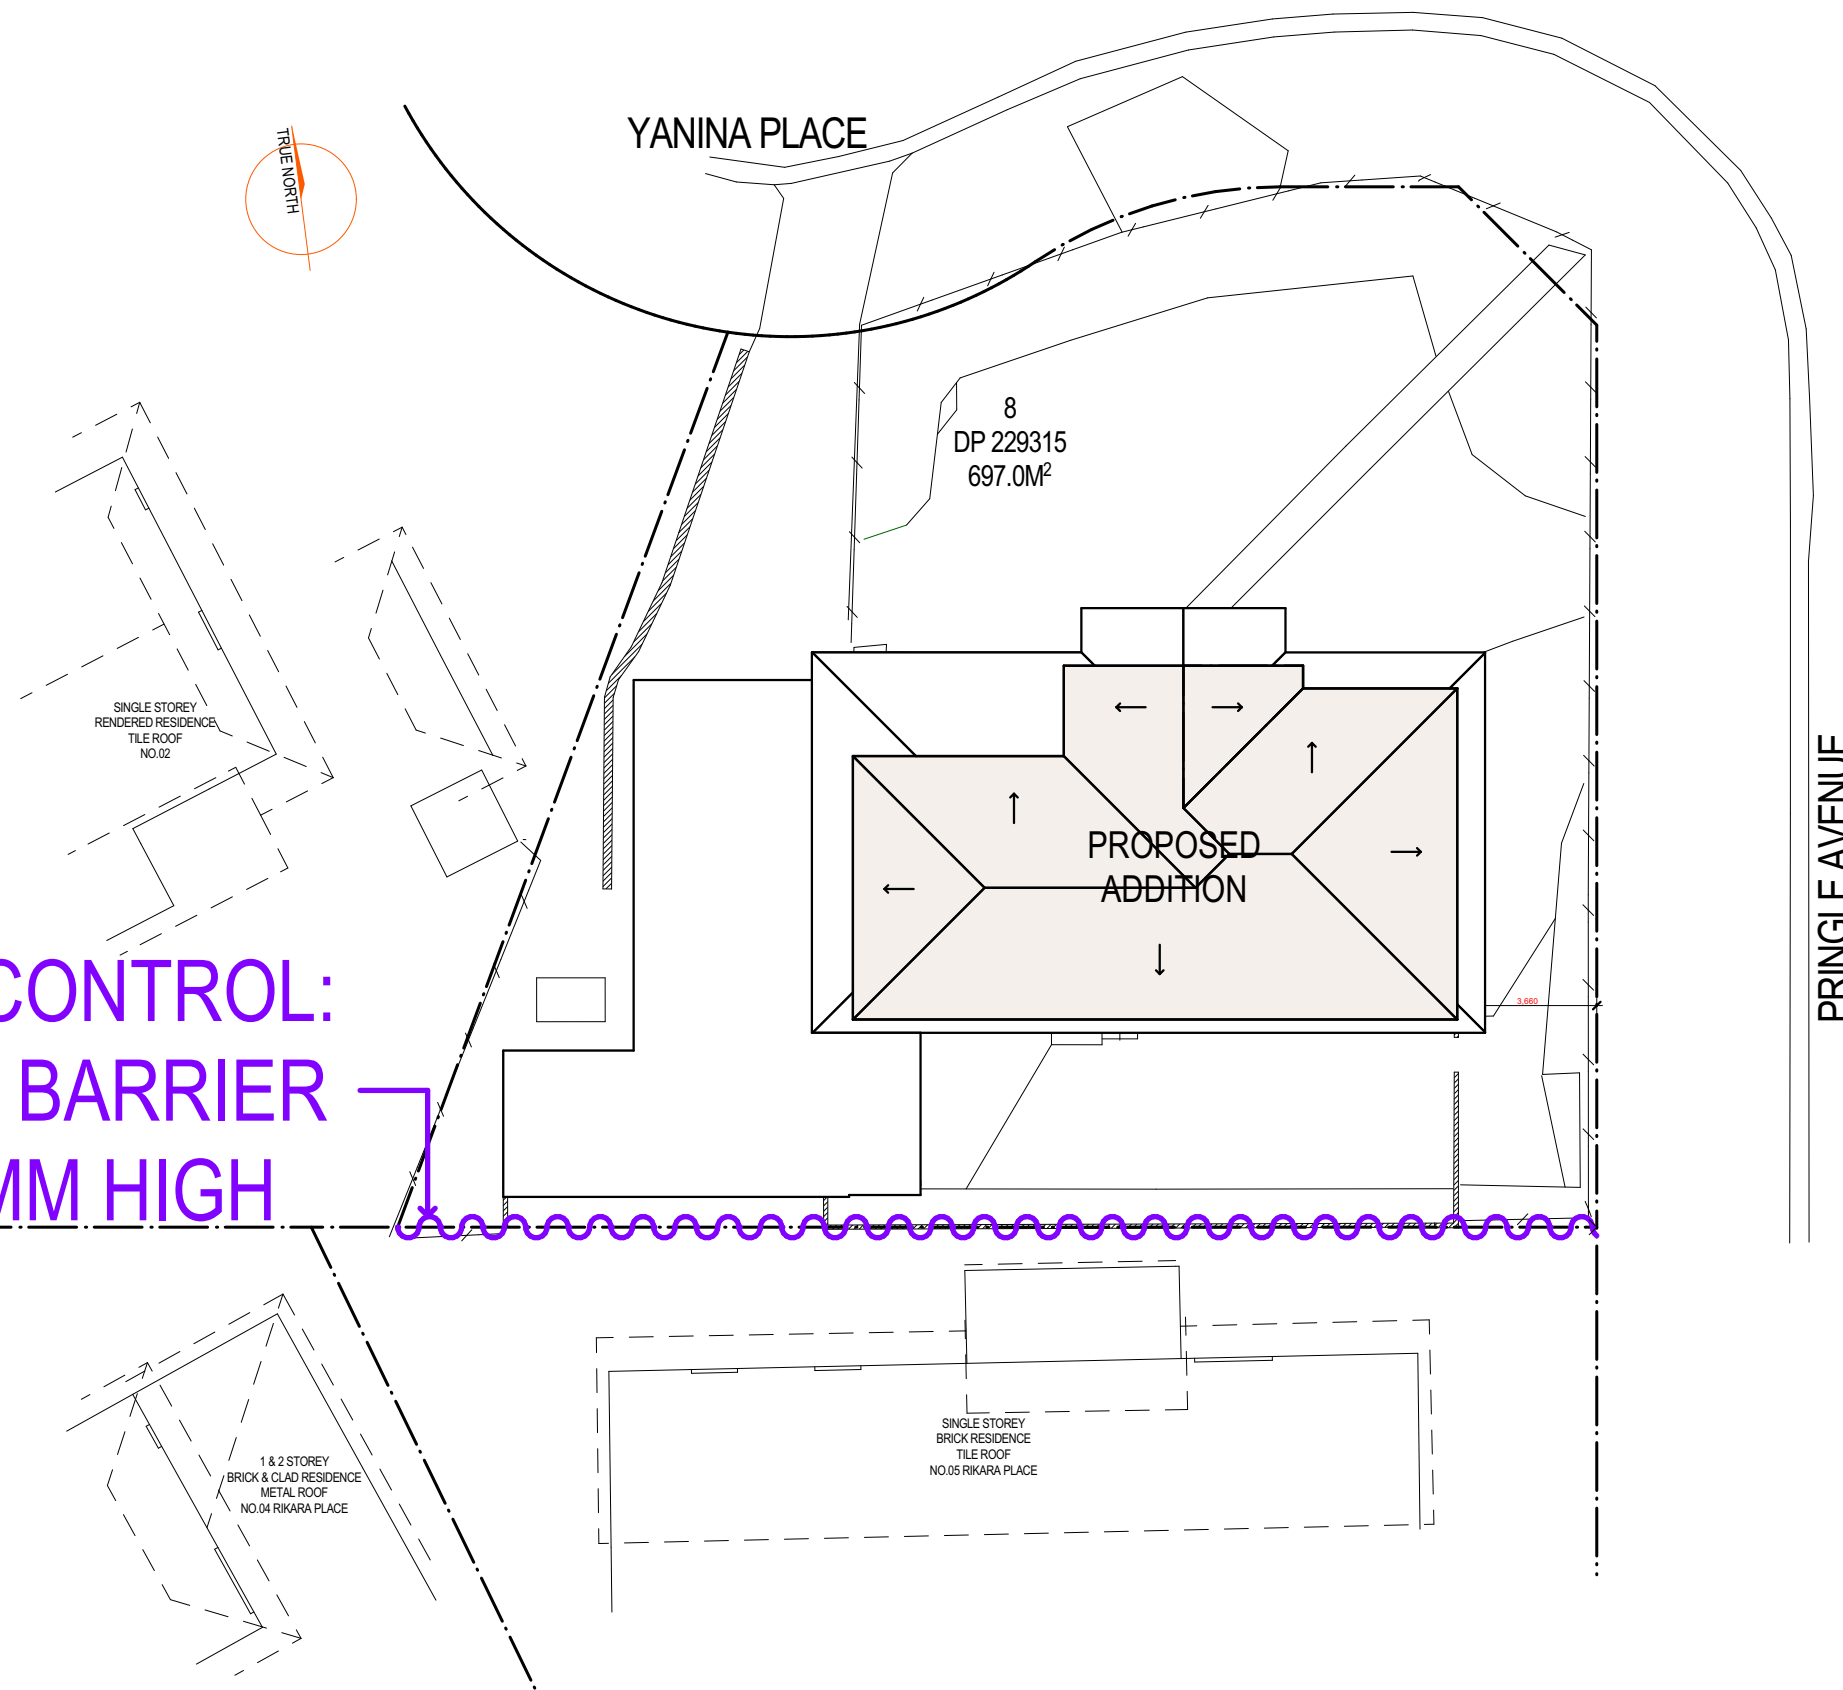


northern
beaches
council

**THIS PLAN IS TO BE READ IN
CONJUNCTION WITH
THE CONDITIONS OF DEVELOPMENT
CONSENT**

DA2023/0709

ADD-STYLE HOME ADDITIONS Upstairs Specialists 5/319 CONDAMINE ST MANLY VALE 2093 P: (02) 9907 9055 E: info@addstyle.com.au	Proposed Additions at: 1 YANINA PLACE, FRENCHS FOREST NSW 2086			DRAWING TITLE SEDIMENT AND EROSION CONTROL PLAN SCALE 1:200 DRAWN BY KH CHECKED BY CW	DRAWING NO. 2509 DA	ISSUE A	A For Council	03/05/23	KH
							NO. REVISION		

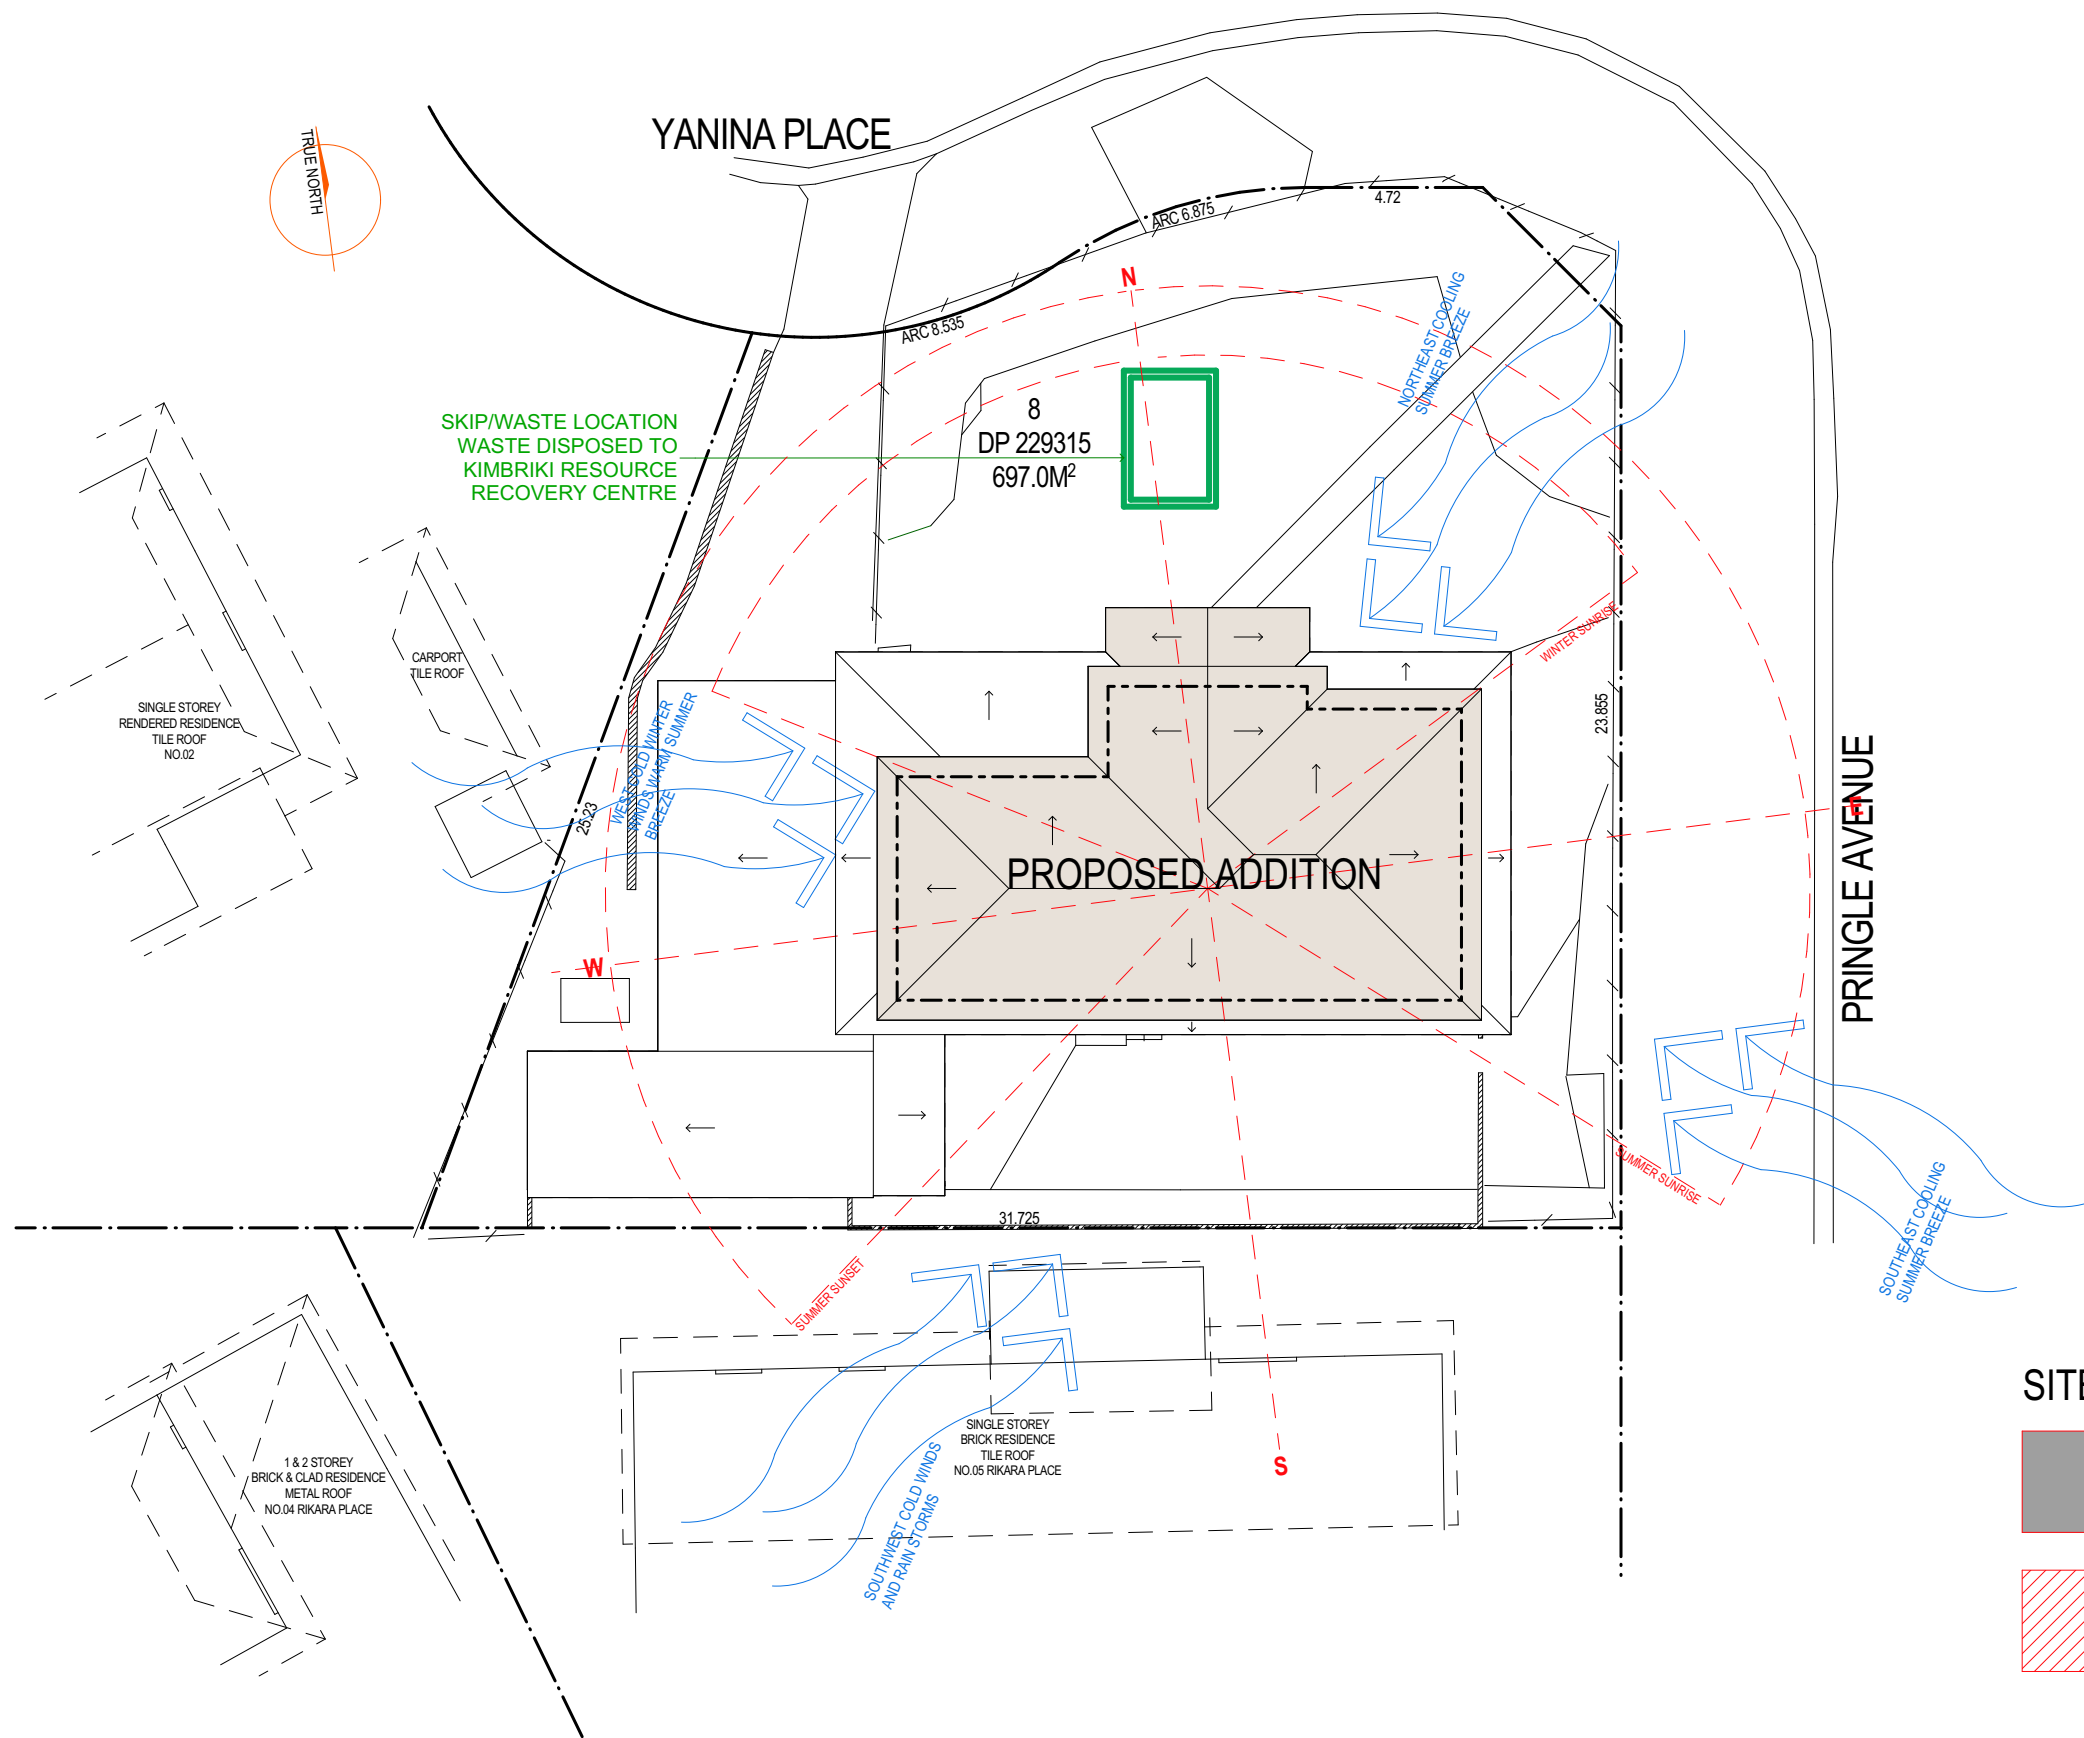



 northern
beaches
council

THIS PLAN IS TO BE READ IN
CONJUNCTION WITH
THE CONDITIONS OF DEVELOPMENT
CONSENT

DA2023/0709

SITE ANALYSIS & WASTE MANAGEMENT PLAN

 -  EXISTING SHADOWS
-  NEW SHADOWS



ADD-STYLE
HOME ADDITIONS
 Upstairs Specialists

5/319 CONDOMINE ST MANLY VALE 2093 P: (02) 9907 9055 E: info@addstyle.com.au

Proposed Additions at:
 1 YANINA PLACE, FRENCHS FOREST
 NSW 2086

DRAWING TITLE SITE ANALYSIS AND SHADOW DIAGRAMS
 SCALE 1:200 DRAWN BY KH CHECKED BY CW

DRAWING NO. 2509 DA 1/4
 ISSUE A

A	For Council	10/05/23	TH
NO.	REVISION	DATE	BY