

LANDSCAPED AREA : TOTAL 335.37 m2

REV2021/0005

NOTE :
ALL ITEMS ARE TO BE IN ACCORDANCE WITH BASIX REQUIREMENTS
AND MAUFACTURERS SPECIFICATIONS.



SITE PLAN
1:200

NOT FOR CONSTRUCTION

REVISION	DESCRIPTION	DATE	SCALE	DRAWN	CHECKED	DATE
P1	ISSUE FOR CLIENT APPROVAL	22.12.19	1:200, 1:100		SC	23.08.17
A	ISSUE FOR DEVELOPMENT APPROVAL	23.12.19				
B	ISSUE FOR DEVELOPMENT APPROVAL	27.08.20				
C	ISSUE FOR DEVELOPMENT APPROVAL	17.12.20				
D	ISSUE FOR DEVELOPMENT APPROVAL	10.05.21				

PROJECT No



DRAWING No

REVISION

19-110

DA 1000

D

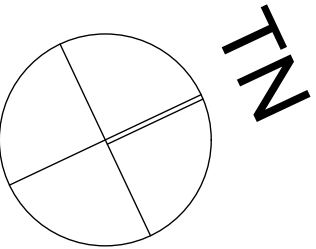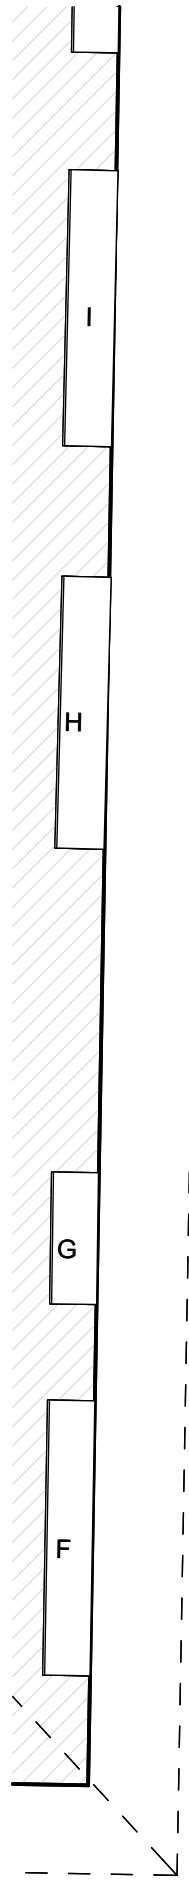

NOT FOR CONSTRUCTION

CLIENT

Mr L. BOGHOSSIAN

Lot : 13 , DP : 23390
11 FERGUSON STREET , FORESTVILLE NSW

PROJECT

DEVELOPMENT APPLICATION

PROPOSED SECONDARY DWELLING

Lot : 13 , DP : 23390
11 FERGUSON STREET , FORESTVILLE NSW

SECONDARY DWELLING FLOOR PLAN

A2

PLANNING / DESIGN / ARCHITECTURE
MR SHADY CHAHINE
SEPTIMUS AVE
PUNCHBOWL NSW 2196

M 0416 108 417
E shady.chahine@optusnet.com.au

A.C.N. 104 476 833

REVISION	DESCRIPTION	DATE	SCALE	DRAWN	CHECKED	DATE
P1	ISSUE FOR CLIENT APPROVAL	22.12.19	1:50	SC	SC	23.08.17
A	ISSUE FOR DEVELOPMENT APPROVAL	23.12.19				
B	ISSUE FOR DEVELOPMENT APPROVAL	27.08.20				
C	ISSUE FOR DEVELOPMENT APPROVAL	17.12.20				
D	ISSUE FOR DEVELOPMENT APPROVAL	10.05.21				

PROJECT No



DRAWING No

REVISION

19-110

DA 1100

D

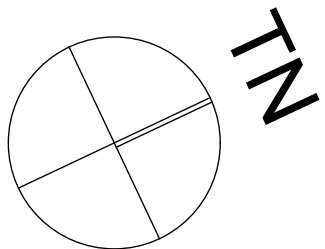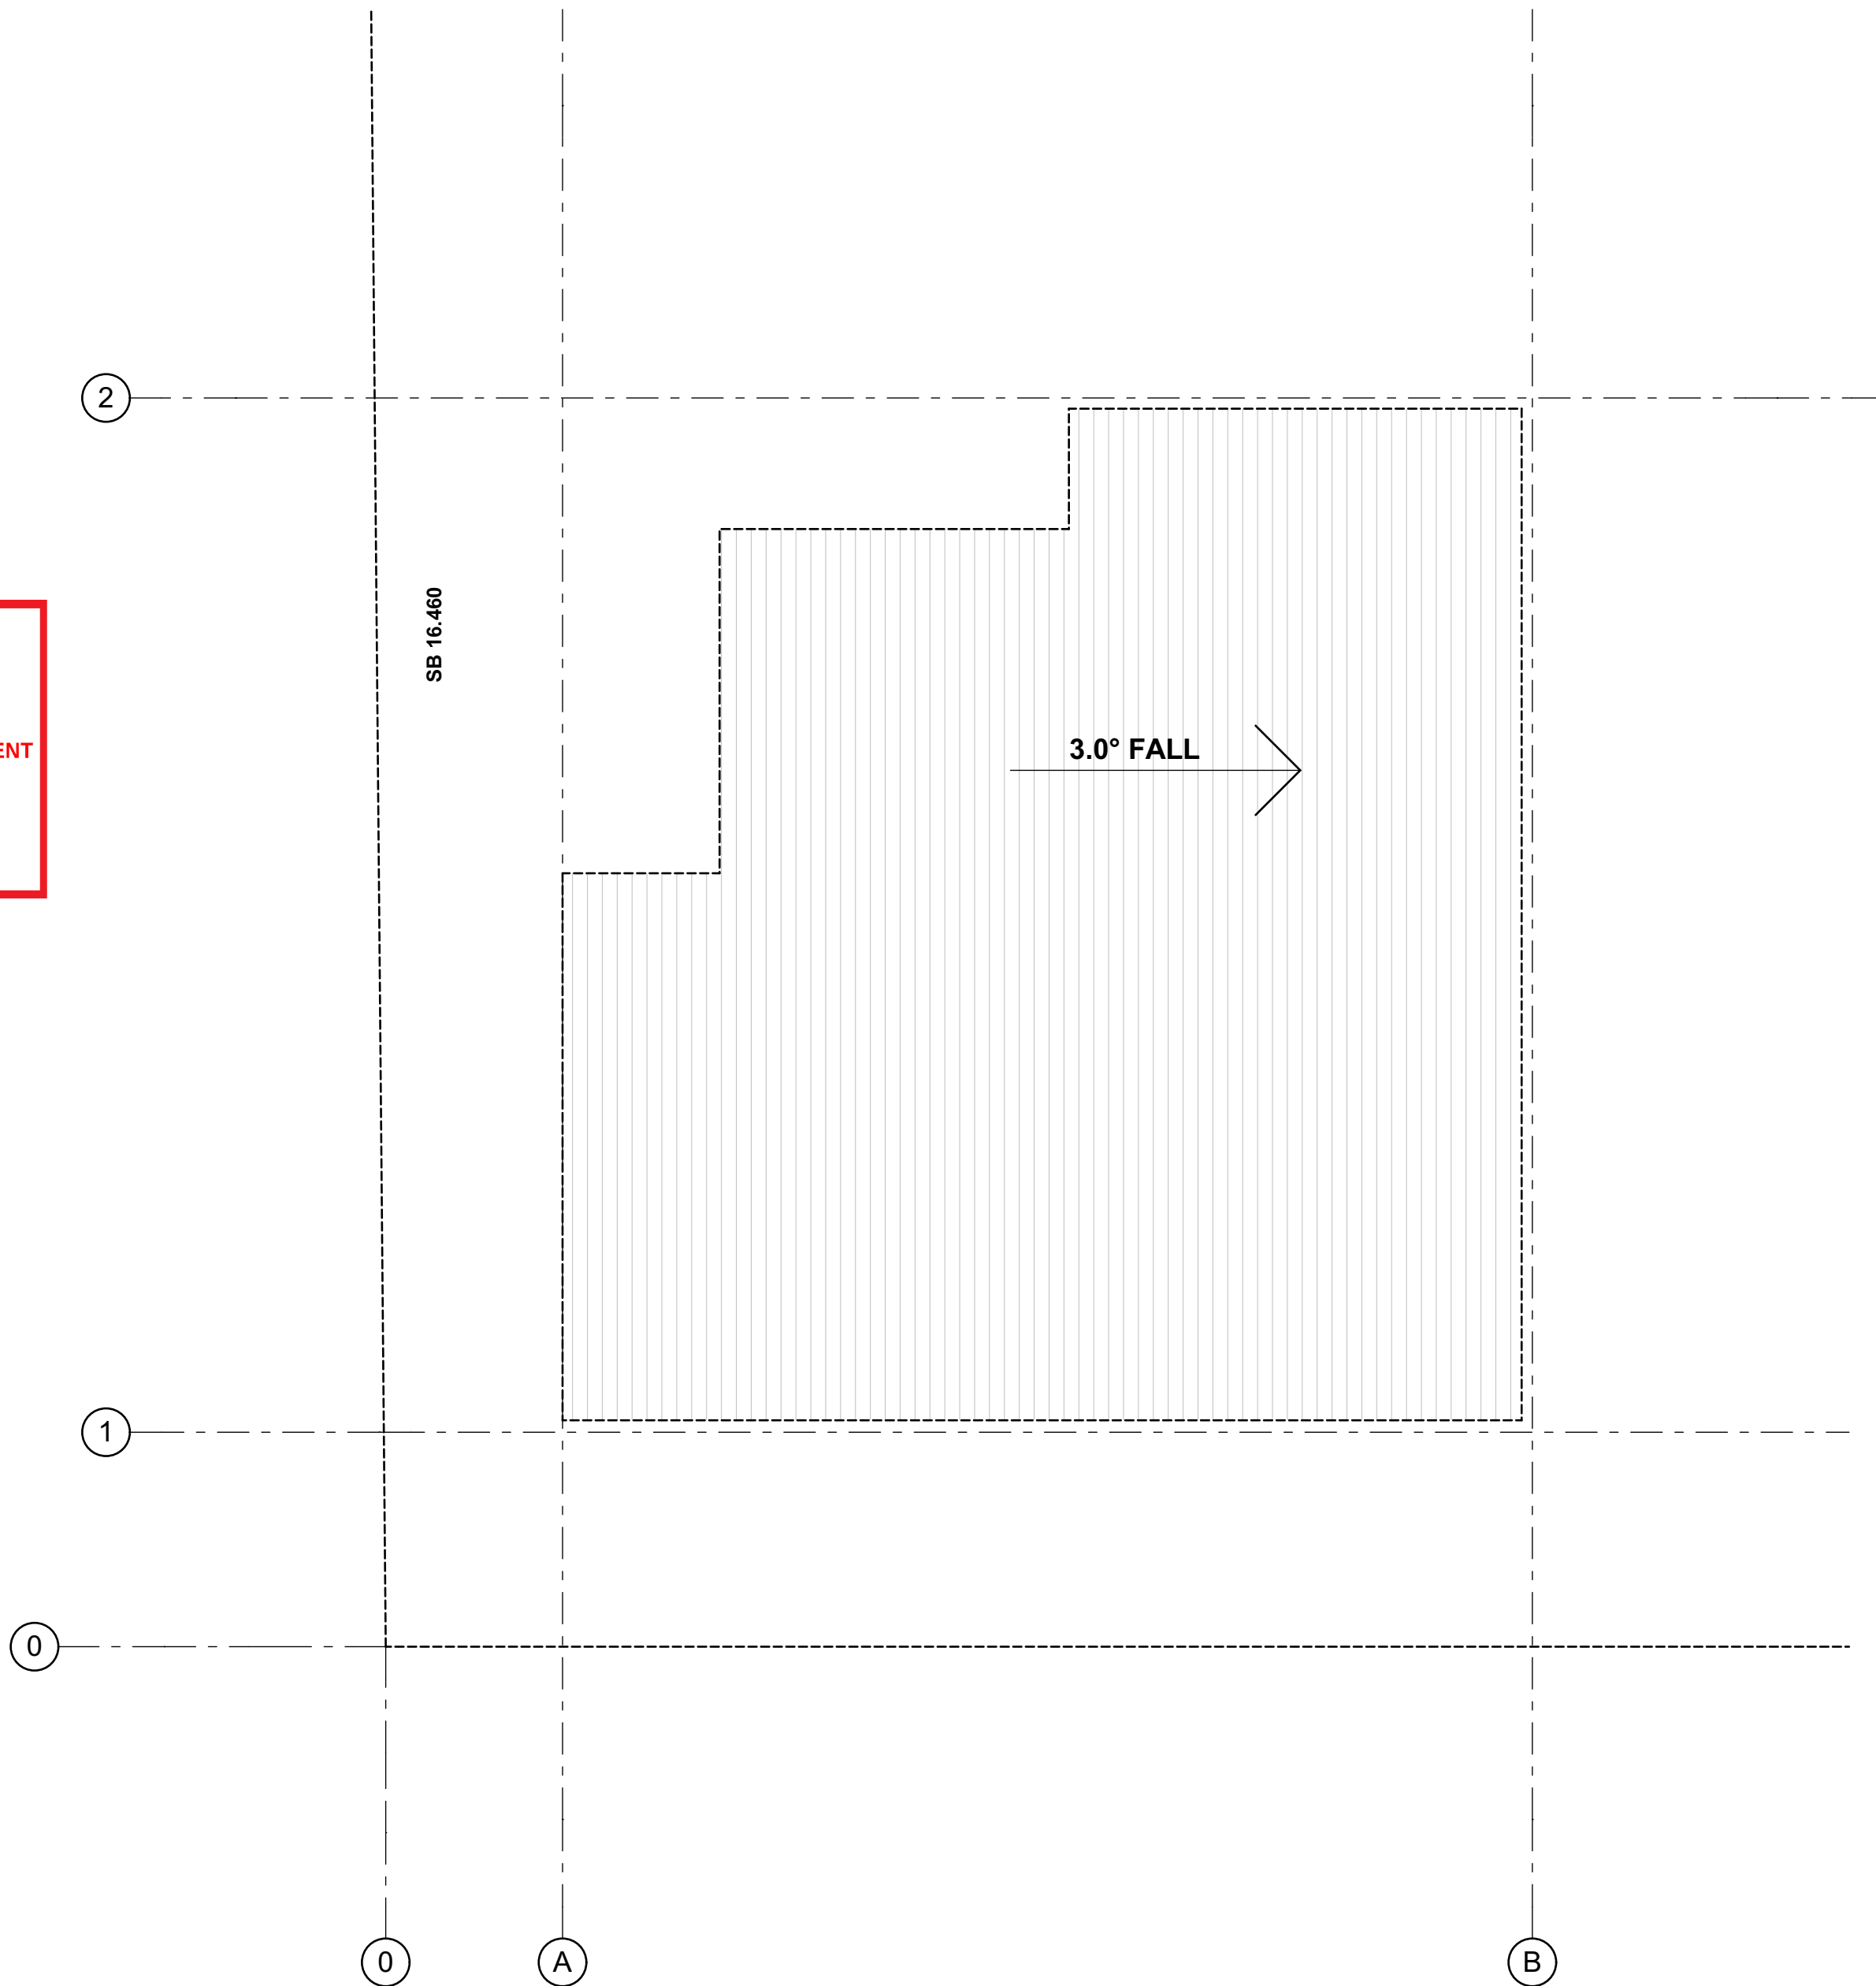

CLIENT	DATE	DESIGNED BY	REVISION	DESCRIPTION	DATE	SCALE	DRAWN	CHECKED	DATE
--------	------	-------------	----------	-------------	------	-------	-------	---------	------

P1	ISSUE FOR CLIENT APPROVAL	22.12.19	1:50	SC	SC	23.08.17
----	---------------------------	----------	------	----	----	----------

1:50 SC SC 23.08.17

PROJECT No. [REDACTED] DRAWING No. [REDACTED] REVISION [REDACTED]

19-110 **DA 1101 D**

