




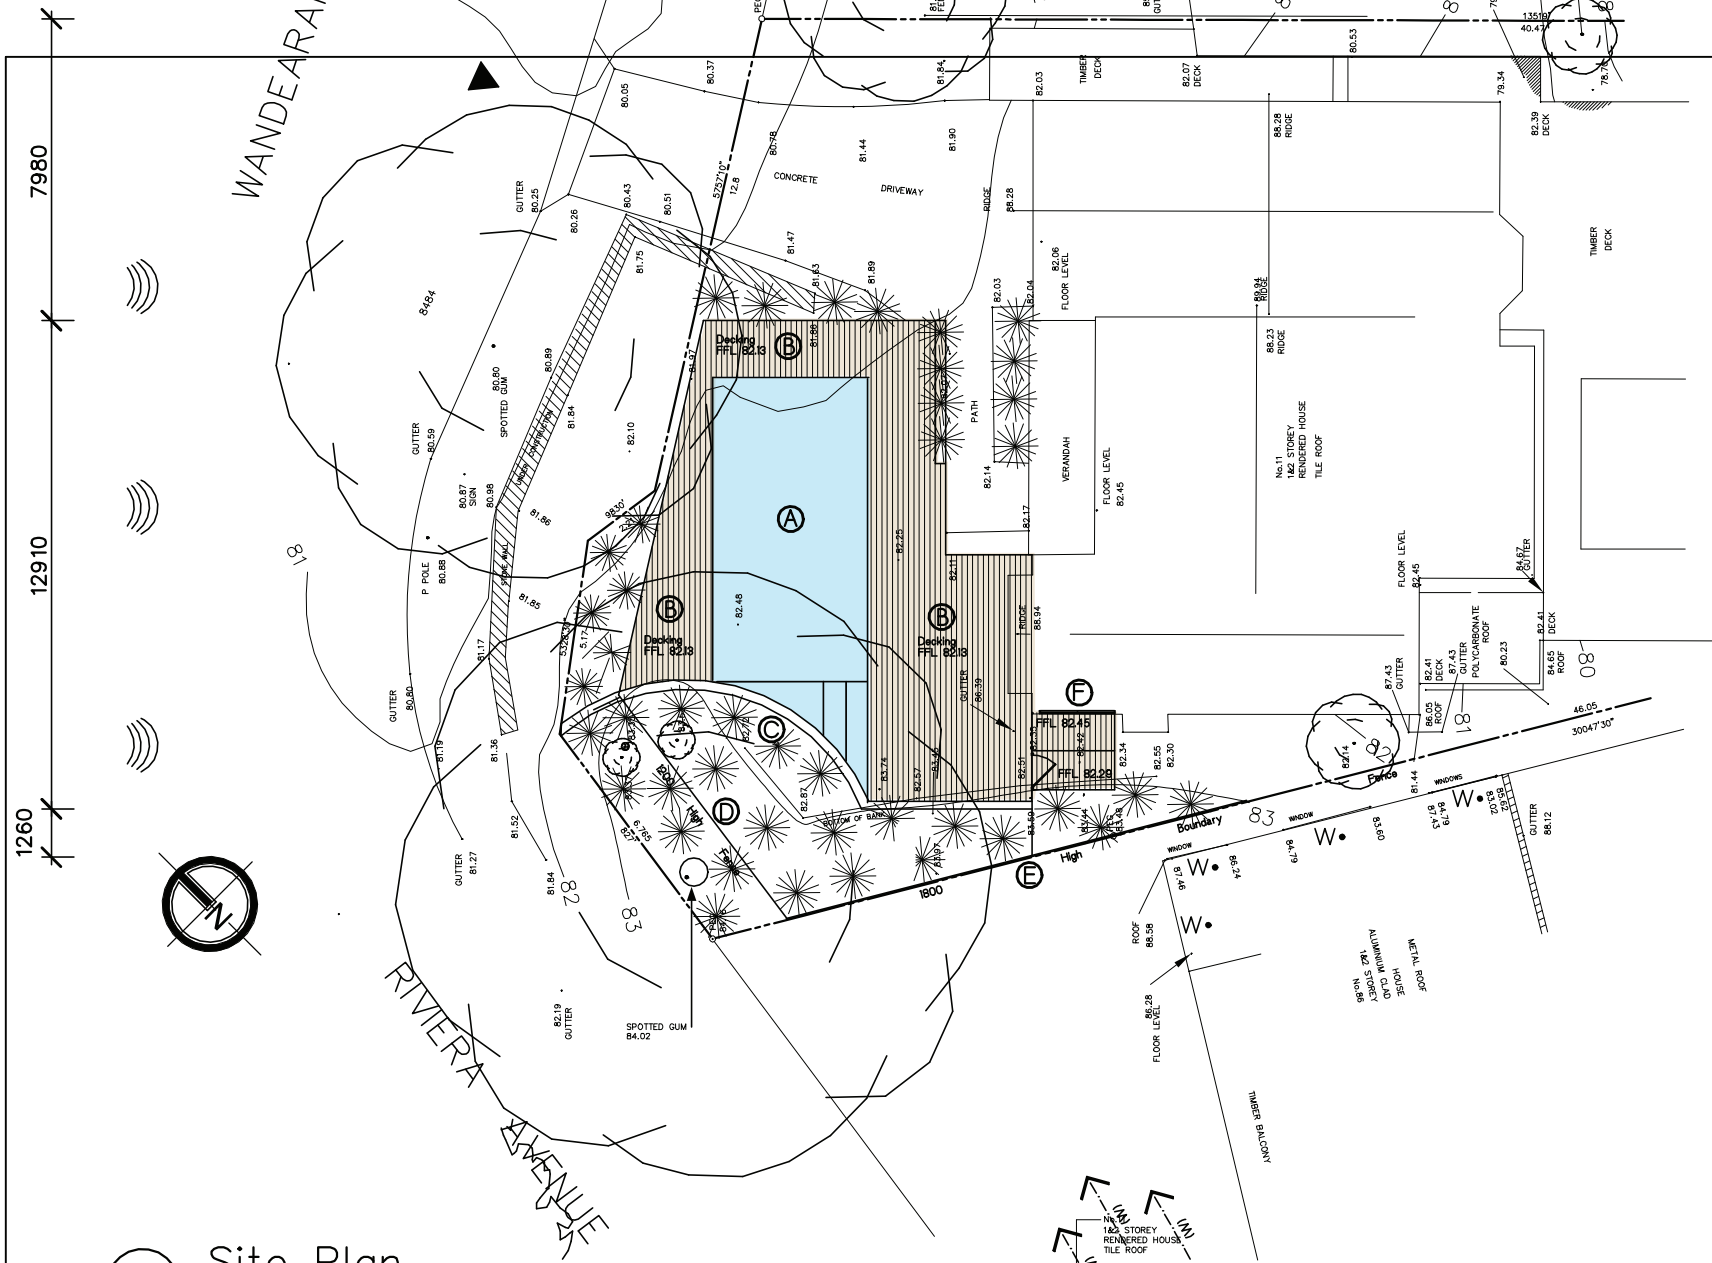


1 Site Plan
1:200

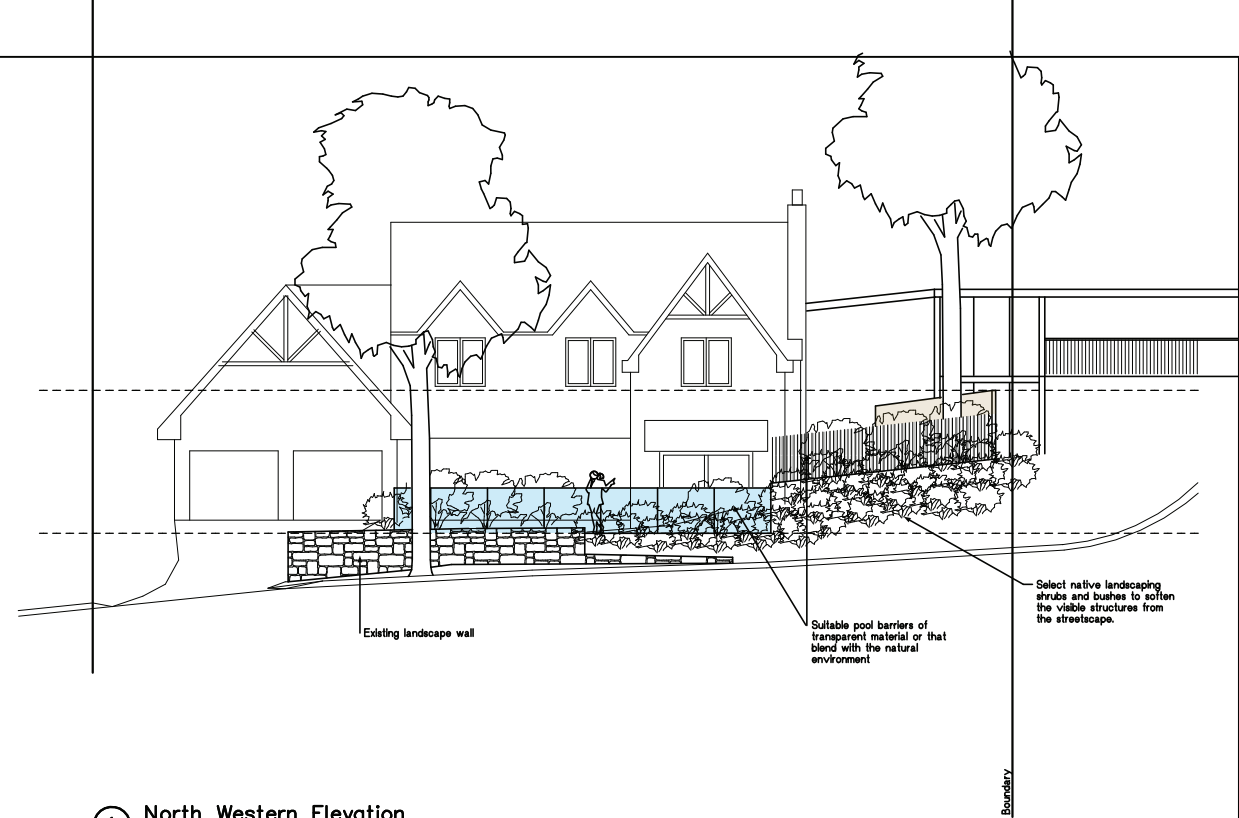

1 North Western Elevation
1:100

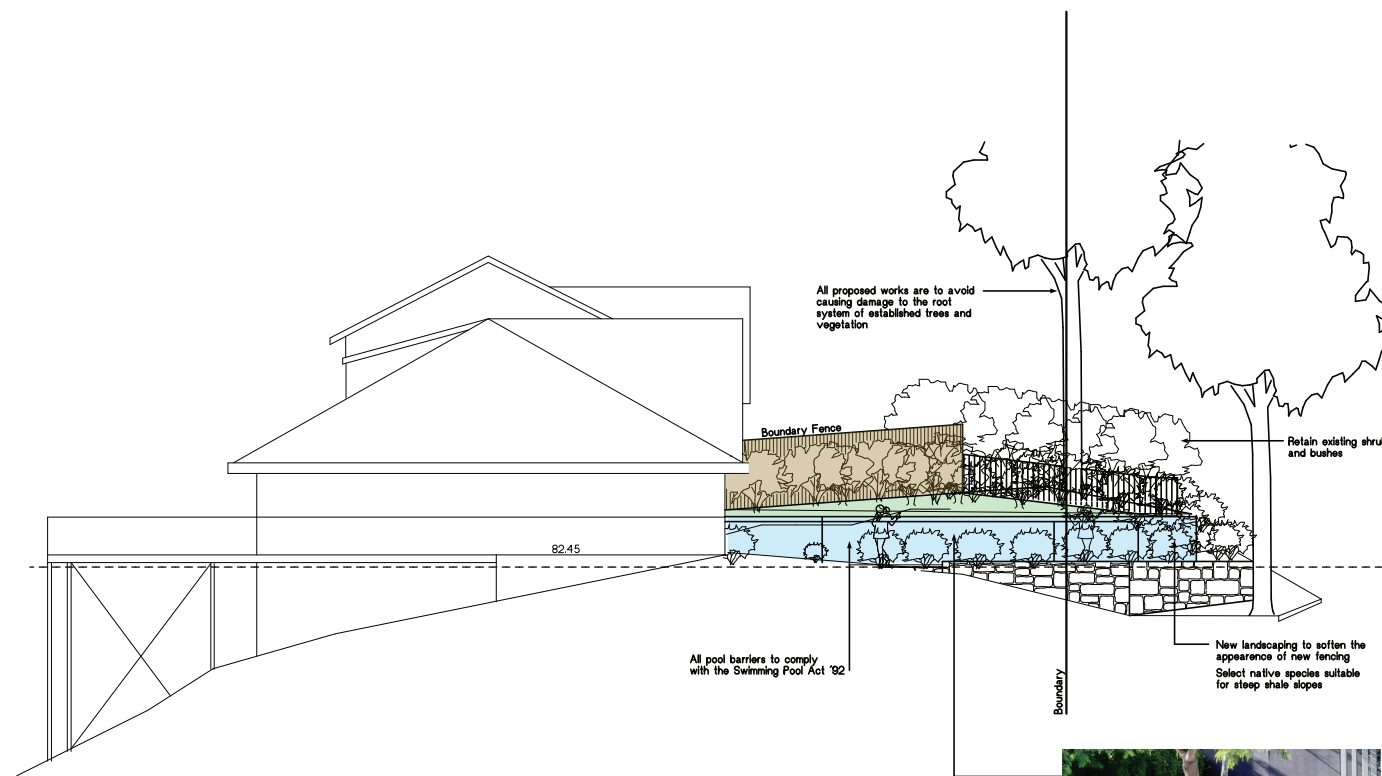

1 North Eastern Elevation
1:100

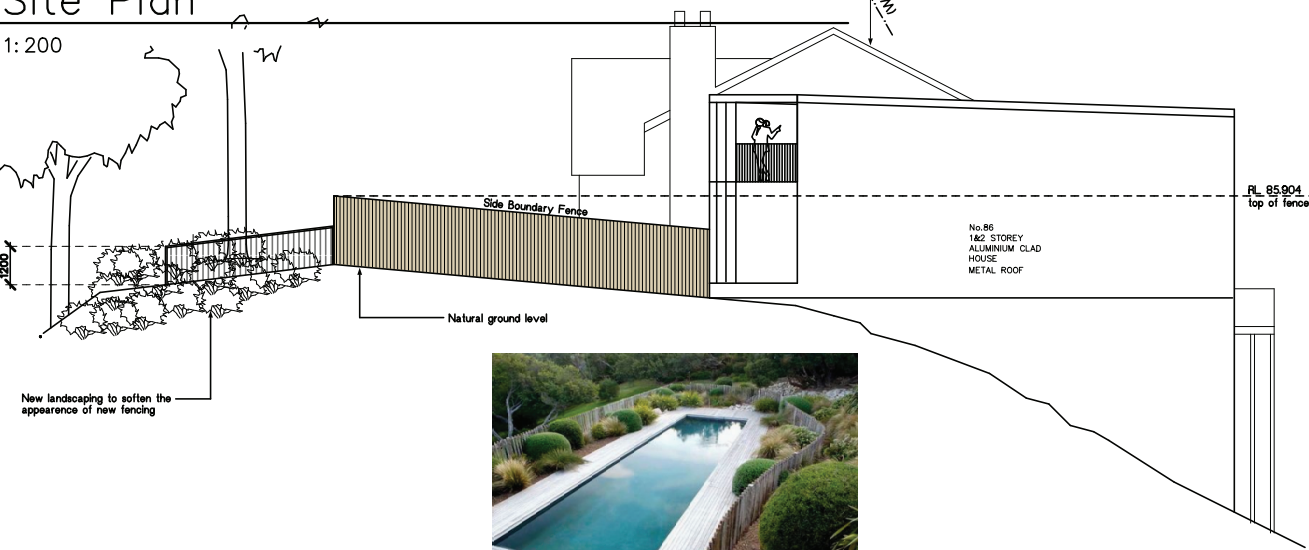

1 South West Elevation
1:100

REFER TO SHEET DA-09 FOR ELEVATION OF 11 WANDEARAH ROAD



New landscaping to soften the appearance of new fencing

arclab.com.au
custom-designed homes

ARCLAB PTY LTD
A.C.N 143 472 762
PO Box 1239 Newport Beach
NSW 2106 Australia
Telephone +61 416 886 537
Email: arclab@arclab.com.au
www.arclab.com.au

Sheet Title
NOTIFICATION

Project address
11 WANDEARAH AVENUE
AVALON BEACH, 2107

Client
STACEY HOUSE

Documentation
DEVELOPMENT APPLICATION DOCUMENTATION

Drawn	Scale	Sheet	Date	Job No.	Sheet No.	Revision
ARC	1:200	A3	10.09.18	0180/18	10-DA	

All works to be in accordance with Australian Standards, The Building Code of Australia, other relevant codes, and with Manufacturers' recommendations and instructions. Do not scale from drawings. Verify all dimensions on site prior to construction. This drawing is copyright and may not be used without written consent from arclab pty ltd