


[illegible]

TENANCY PARKING SCHEDULE # 2

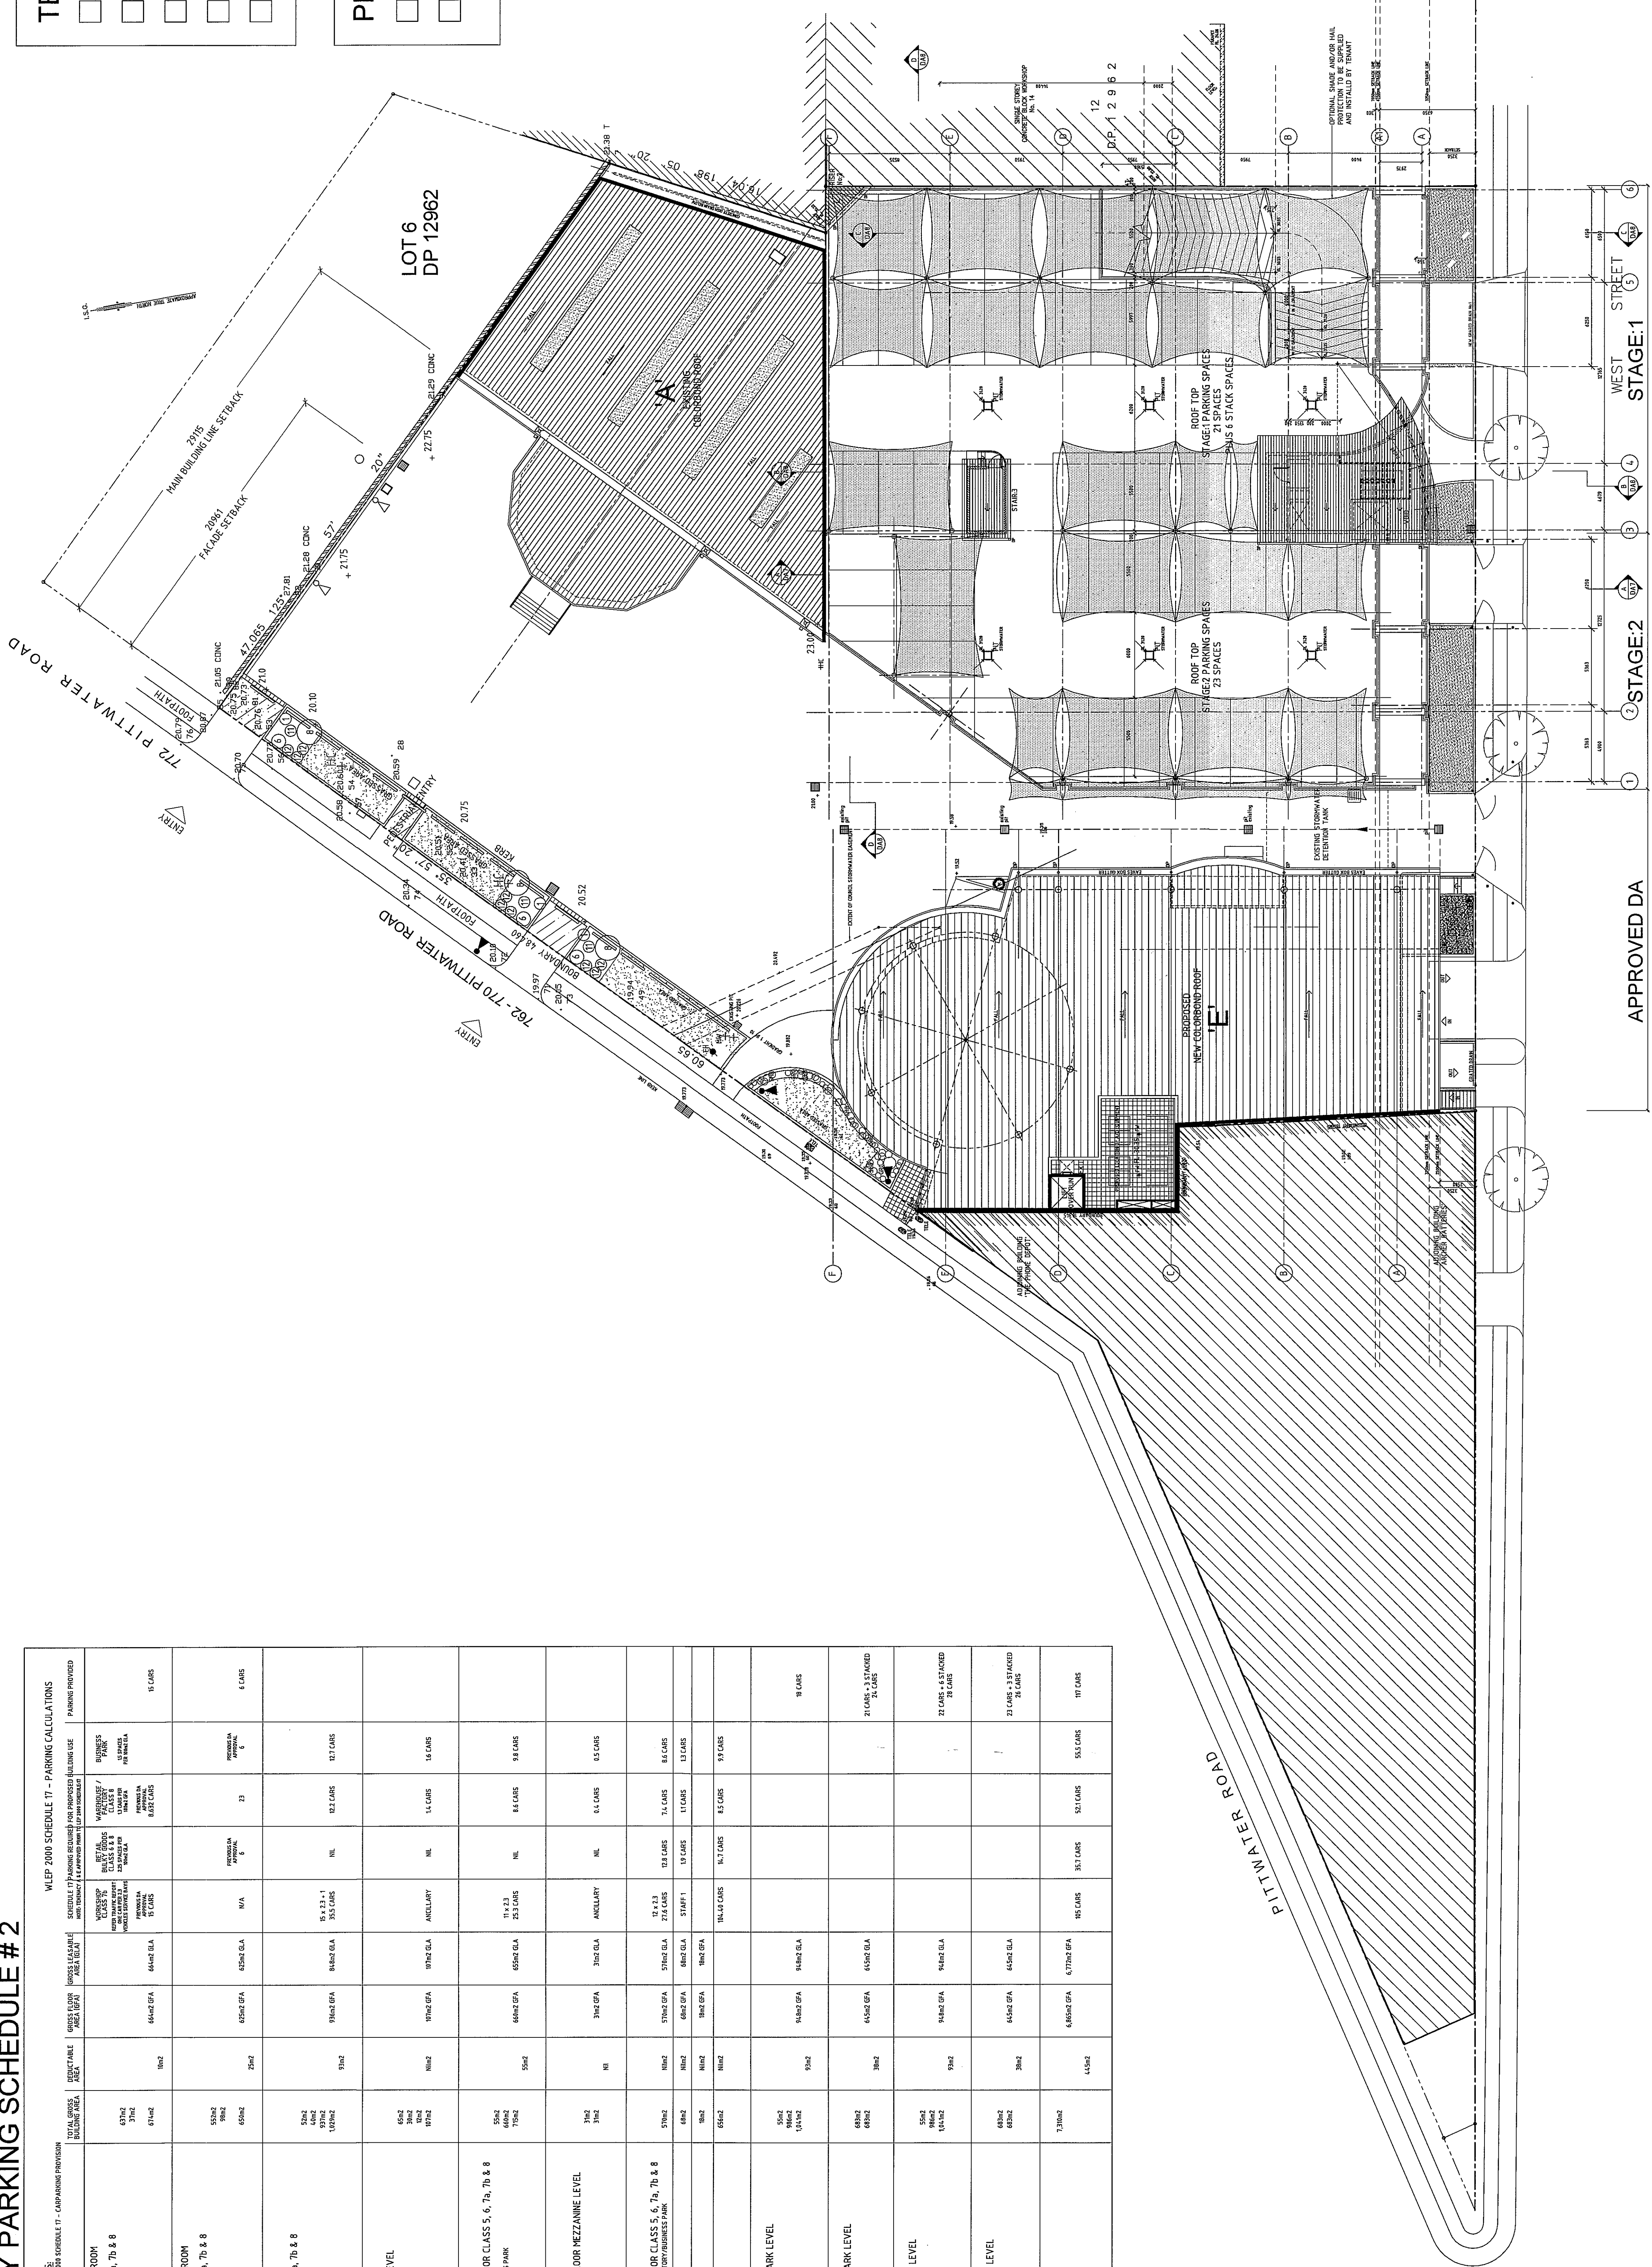

WARRINGAH COUNCIL
THIS PLAN TO BE READ
IN CONJUNCTION WITH
CONSENT
NUMBER 2513008 0002

ROOF PLAN

THE COPYRIGHT IN THIS DESIGN AND DRAWING REMAINS THE PROPERTY OF HIMEI ARCHITECTS PTY LTD
PLOT DATE: 1-05-2009

SCALE	1:200	DATE	APRIL 2009
DRAWN	BH	CHECKED	BH

DRAWING NUMBER	2006.75 - DA5	REV:	D
-------------------	---------------	------	---


SHEET TITLE
ROOF PLAN
SHADE AND/OR HAIL PROTECTION
DEVELOPMENT APPLICATION ISSUED




PROJECT
ALTERATIONS & ADDITIONS TO
THE EXISTING COMMERCIAL &
INDUSTRIAL BUILDING AT

PROPRIETOR
WOOD PARK PTY LTD

	No.	Date
PLANS MODIFIED IN ACCORDANCE WITH WC	D	1-05-2009
PLANS MODIFIED IN ACCORDANCE WITH WC	B	6-04-2008
FIRST FLOOR TO 4-03-2009 FINAL DATED 10-03-2009 EMULATED FOR CANNABIS LEVEL SETBACK MOD. REMOVED FROM RETAIL AREA AMENDED DEVELOPMENT APPLICATION SUBMISSION	DA	02-05-2007 29-11-2007

BROOKVALE MULTI-PURPOSE BUSINESS CENTRE - BCA CLASS: 5, 6, 7a, 7b & 8

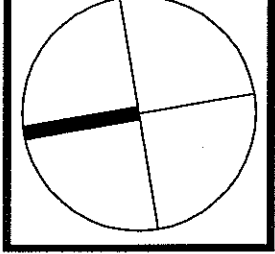

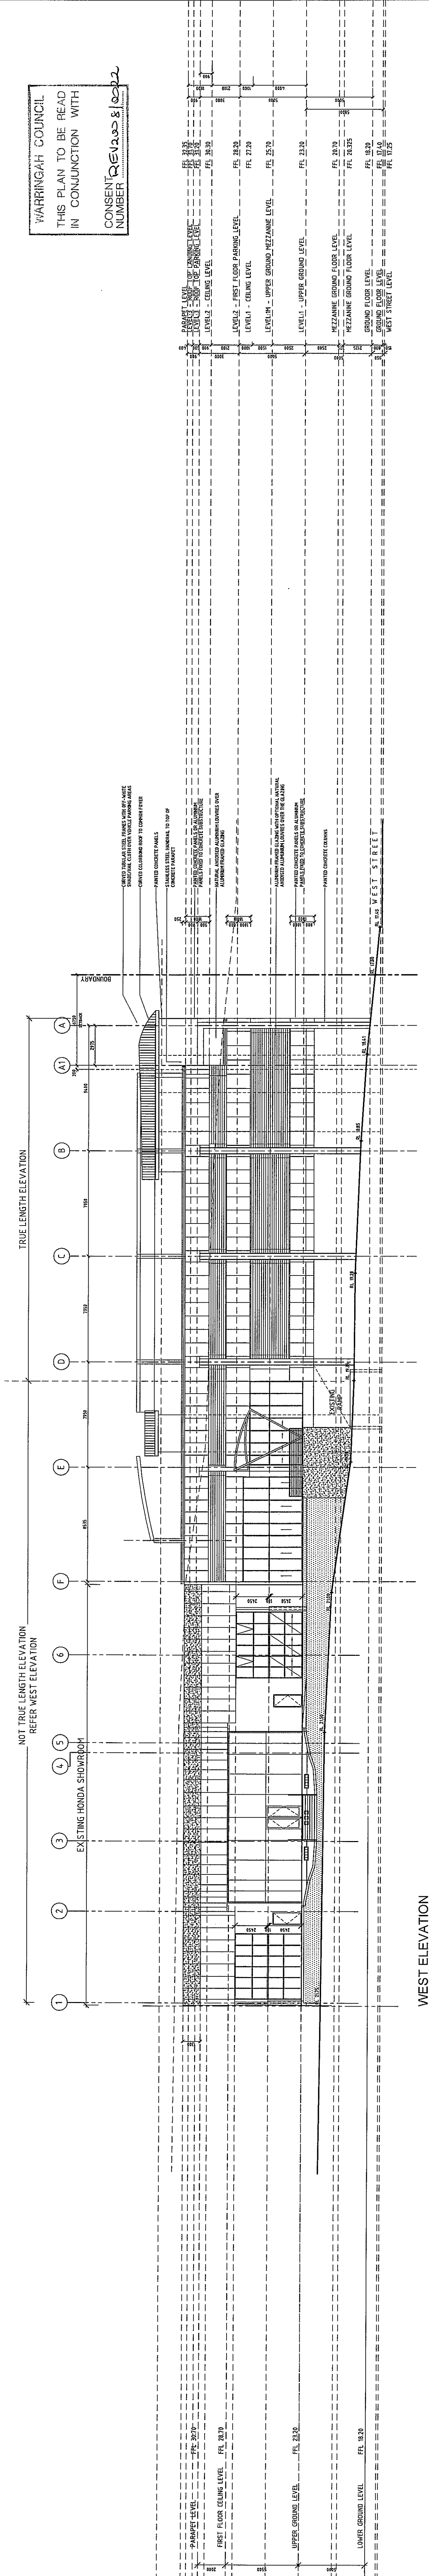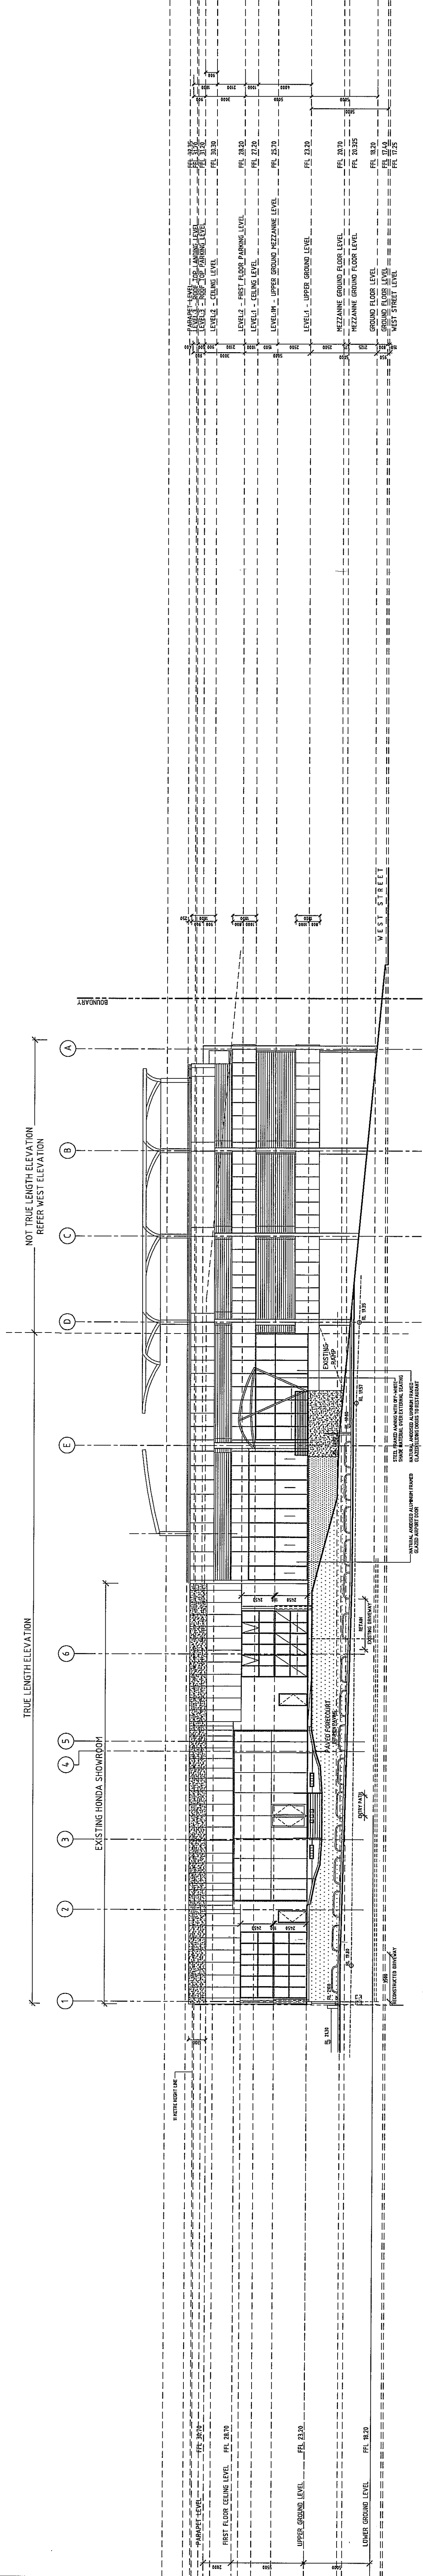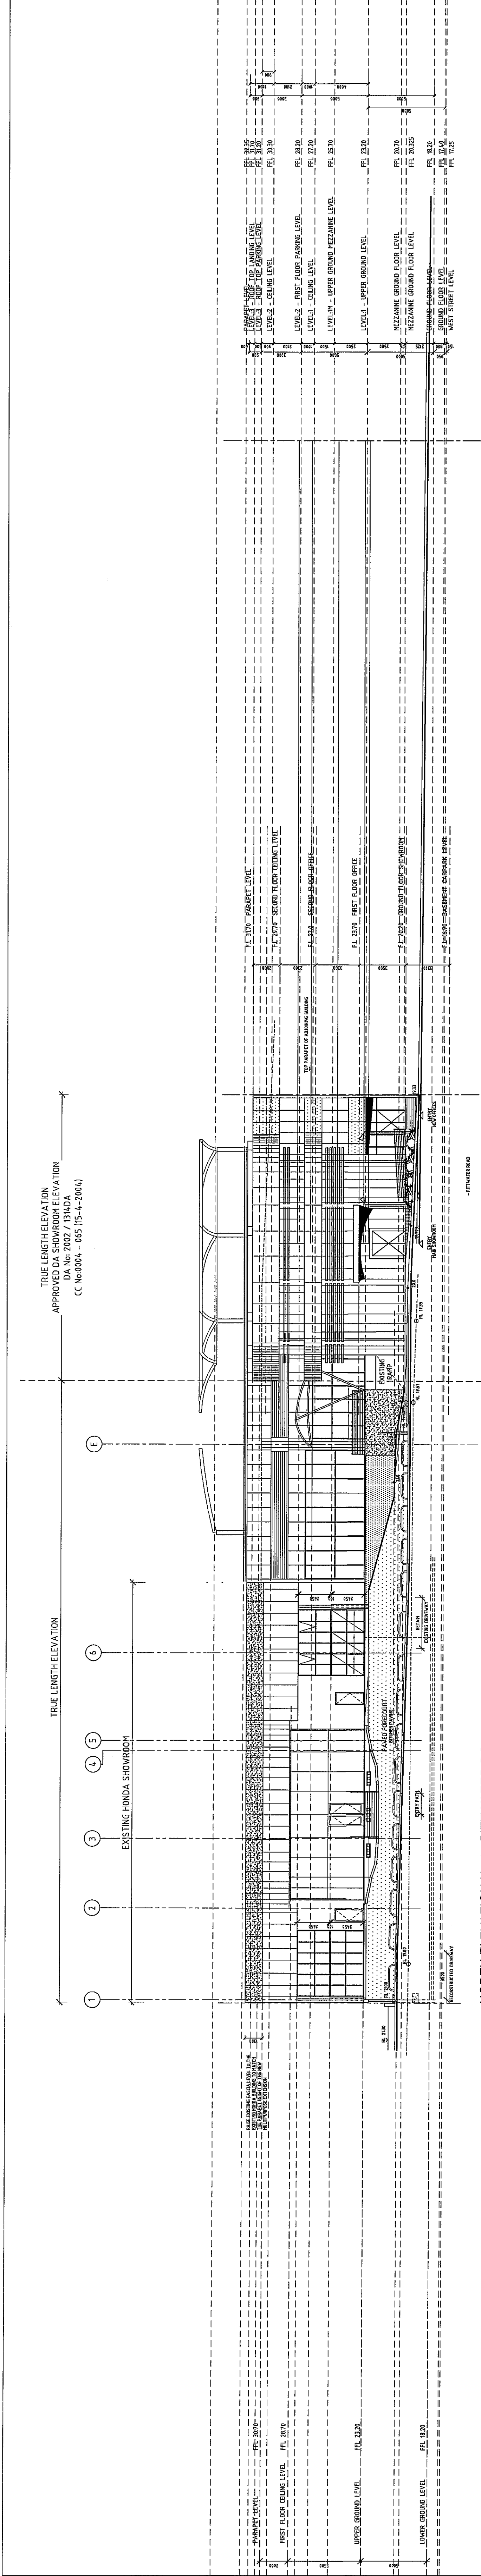

NORTH & WEST ELEVATIONS

THE COPYRIGHT IN THIS DESIGN AND DRAWINGS REMAINS THE PROPERTY OF HUMEL ARCHITECTS PTY LTD.

PLOT DATE: 1-05-2009

SCALE 1:200 DATE APRIL 2009

DRAWN BH CHECKED BH

REVISIONS

NUMBER 2008 75 DA6

SHEET TITLE

NORTH & WEST ELEVATIONS

DEVELOPMENT APPLICATION ISSUE

HUMEL ARCHITECTS PTY LTD

PO BOX 193 MANLY NSW 2095 PH (02) 9981 0511 FAX (02) 9981 1913

EMAIL: h@humel.com.au

PROJECT

PROPOSED MASTERPLAN

COMMERCIAL DEVELOPMENT

762 PITTWATER ROAD,

BROOKVALE

PROPRIETOR

WOOD PARK PTY LTD

PLANNING MODIFIED IN ACCORDANCE WITH W/C

PLANNING MODIFIED IN ACCORDANCE WITH W/C

